
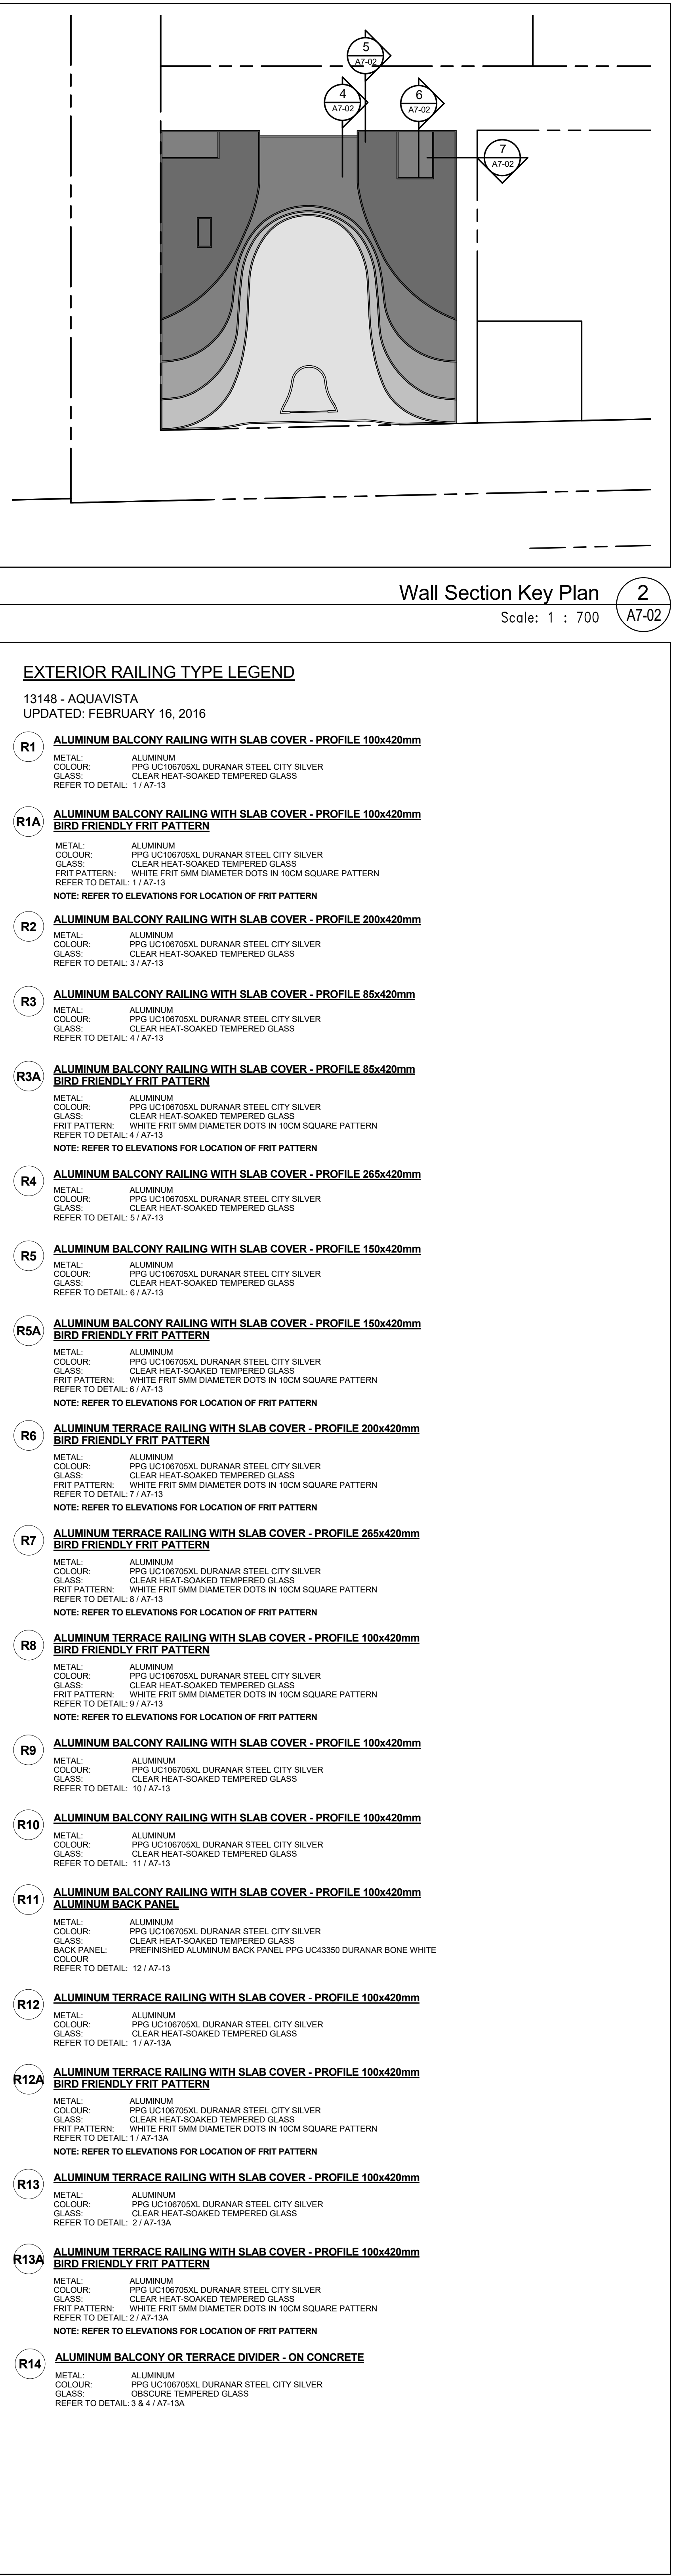
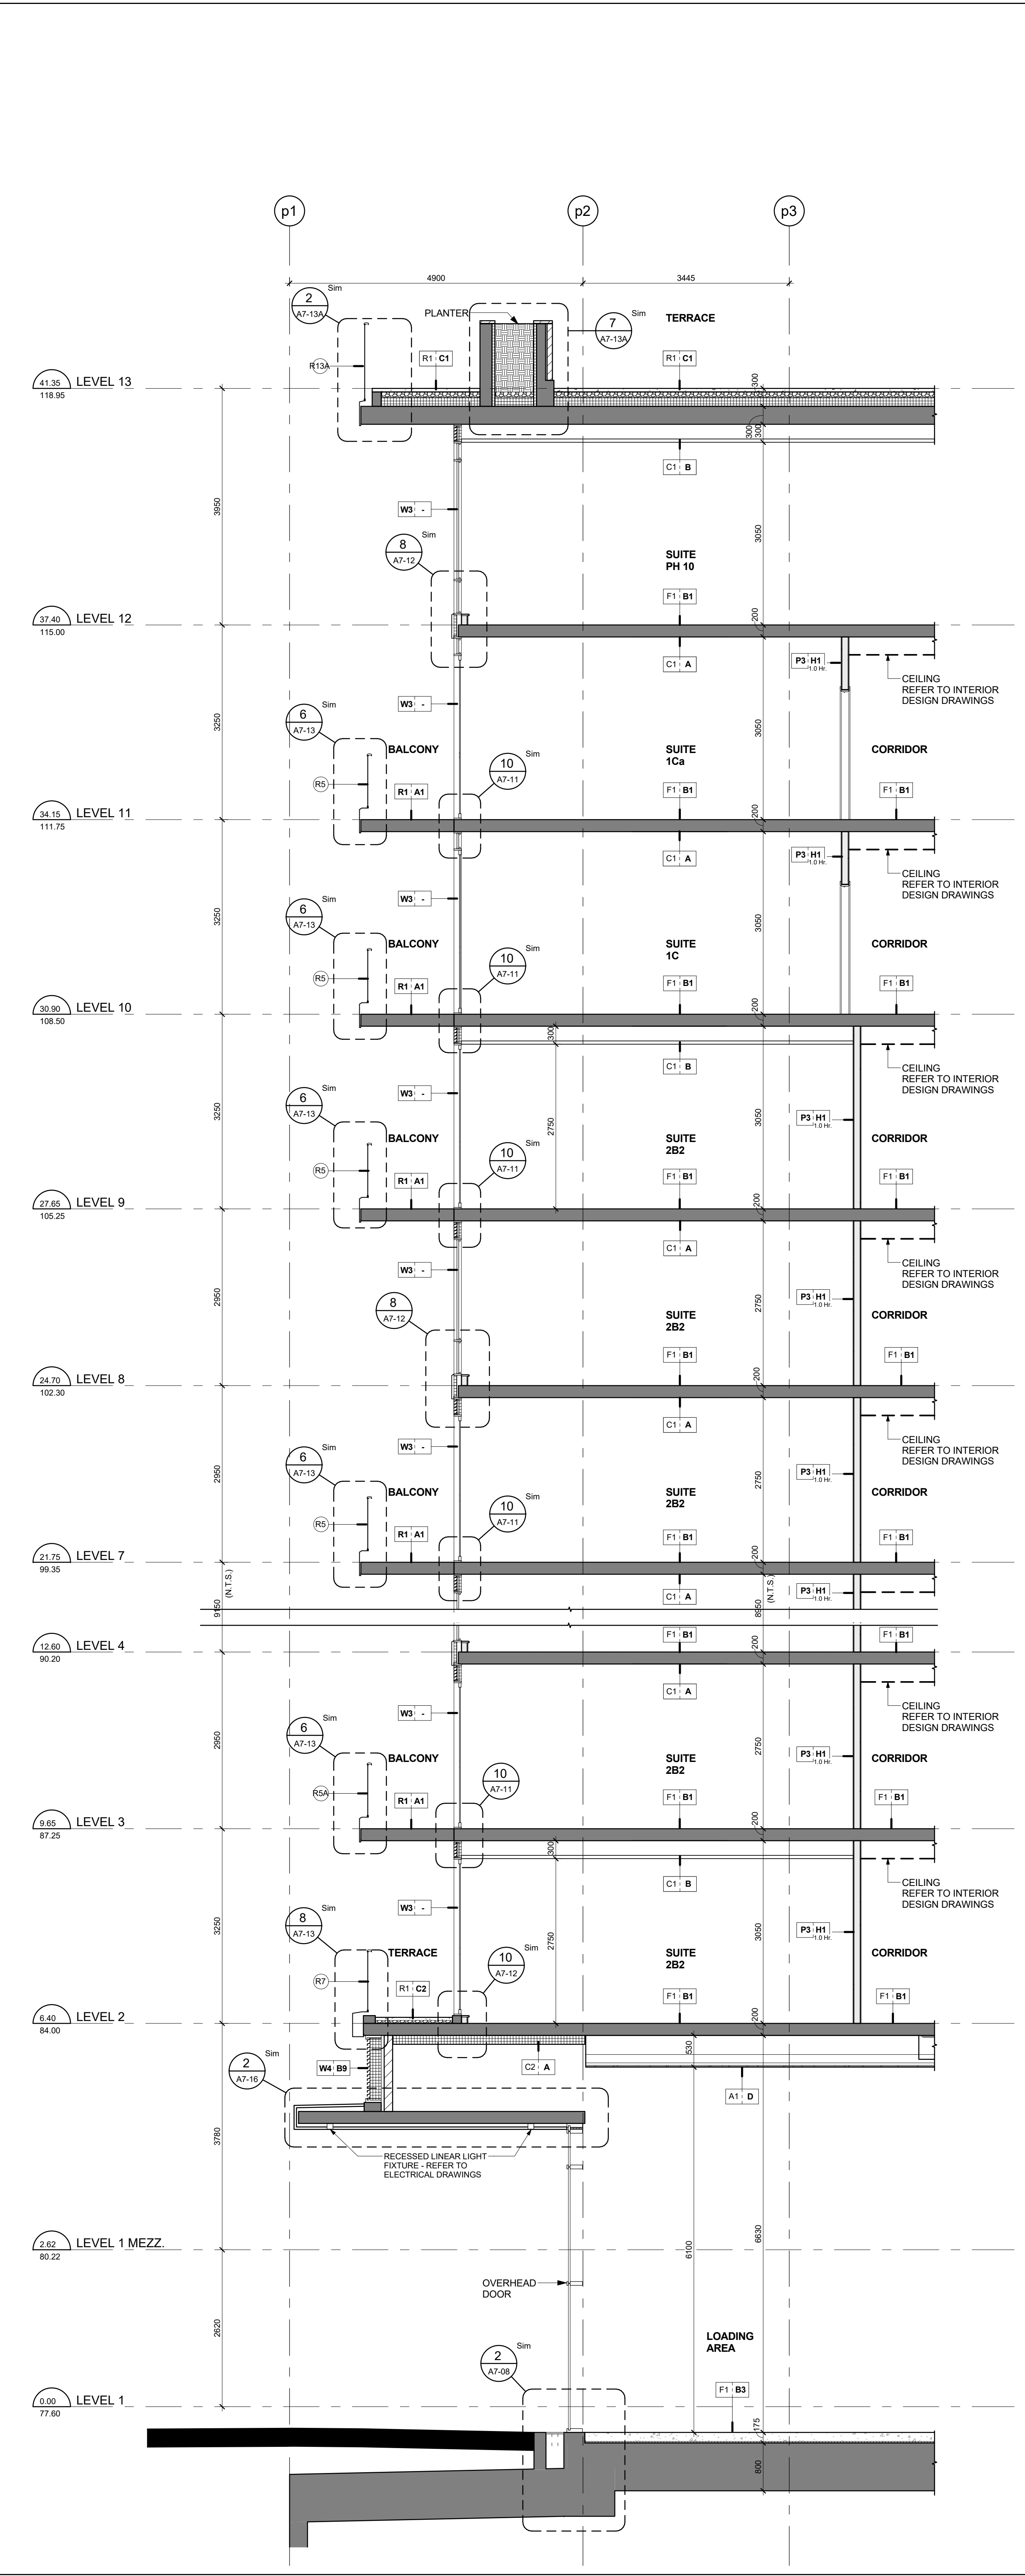
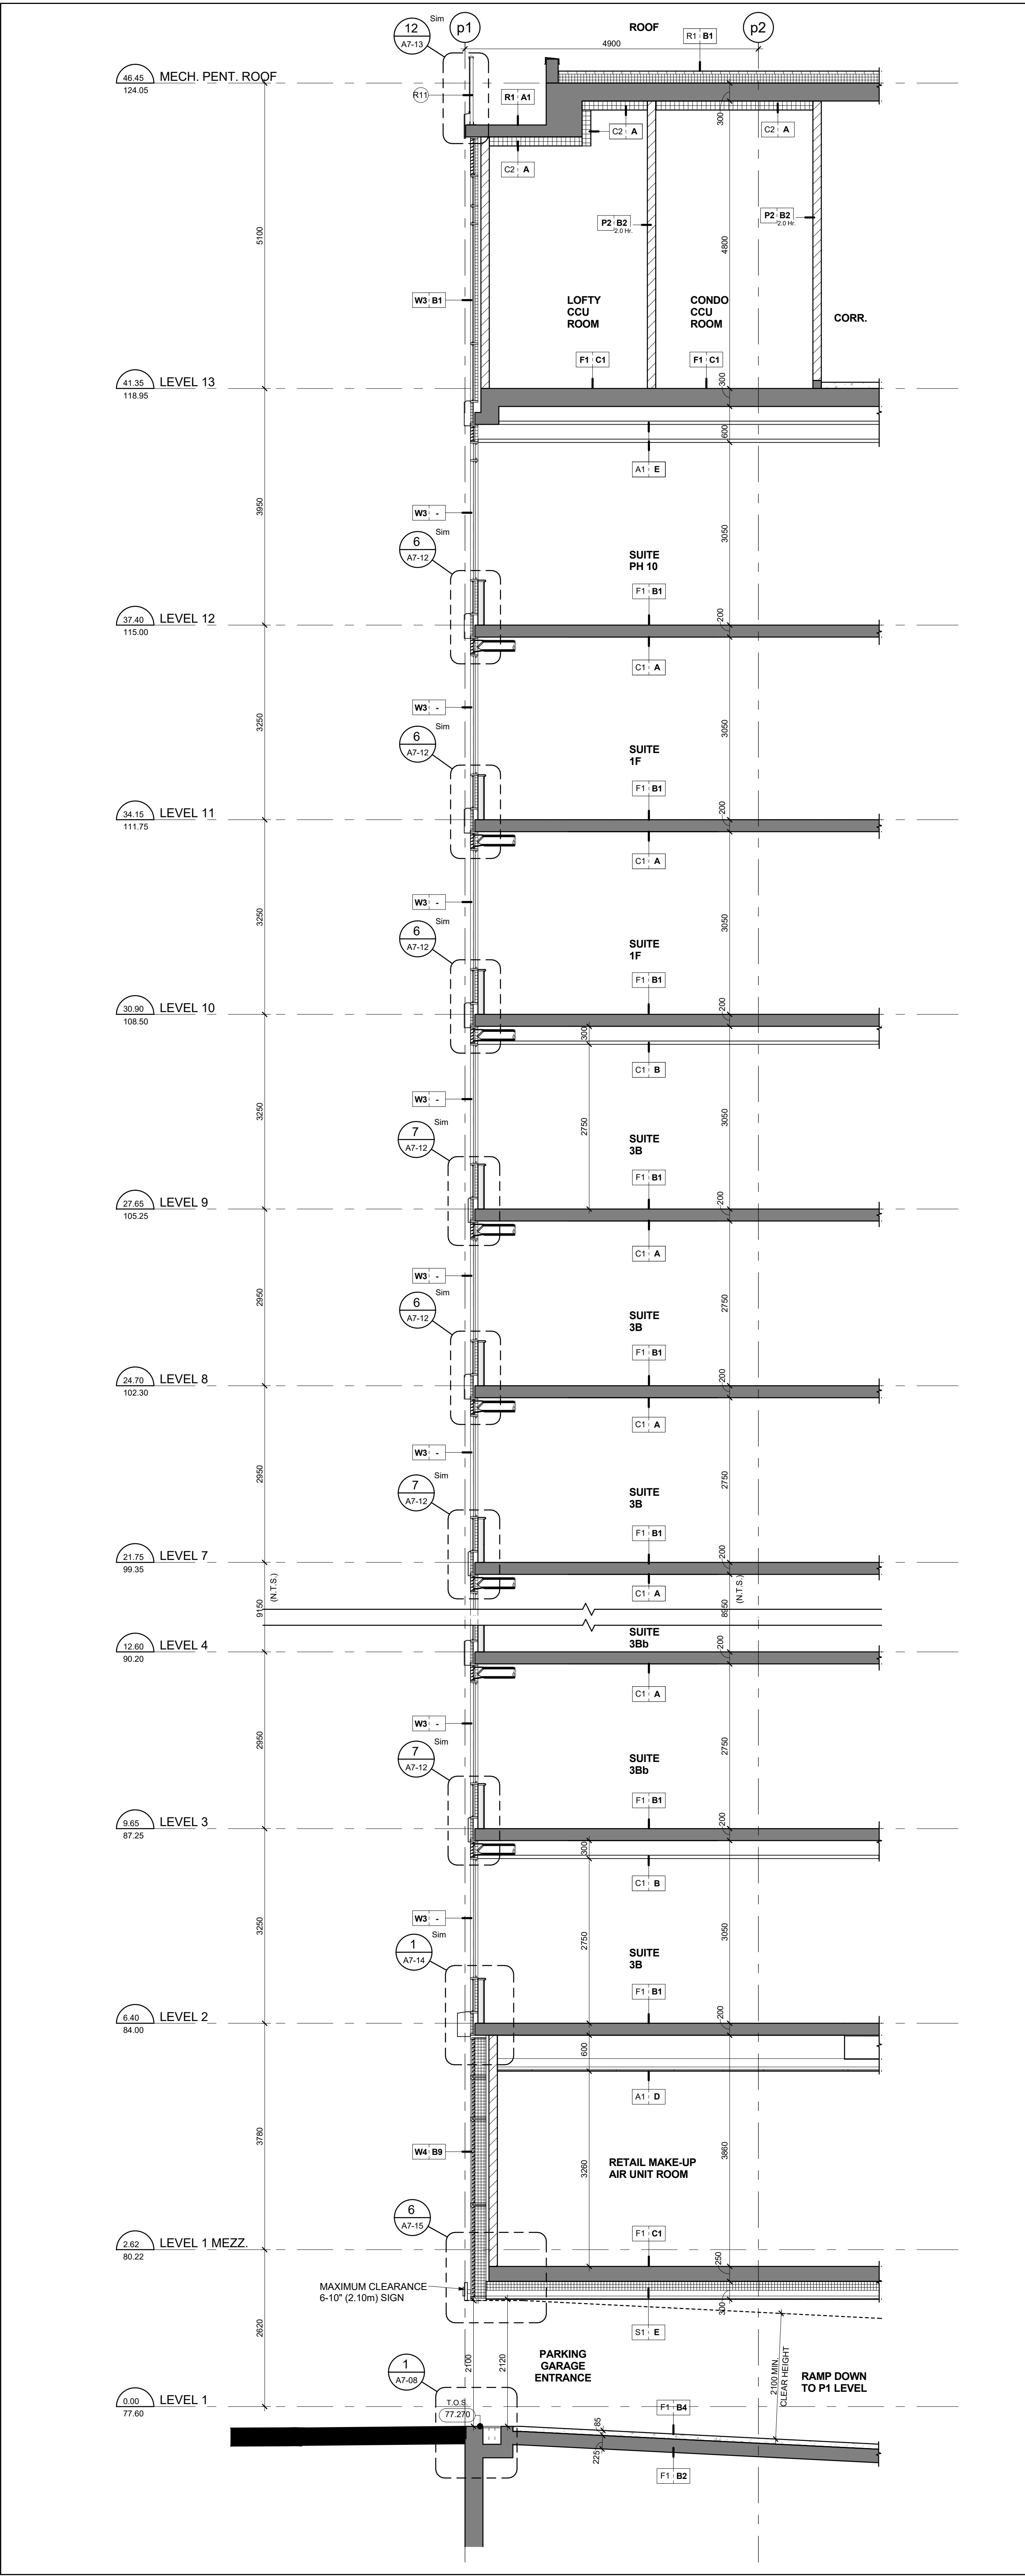
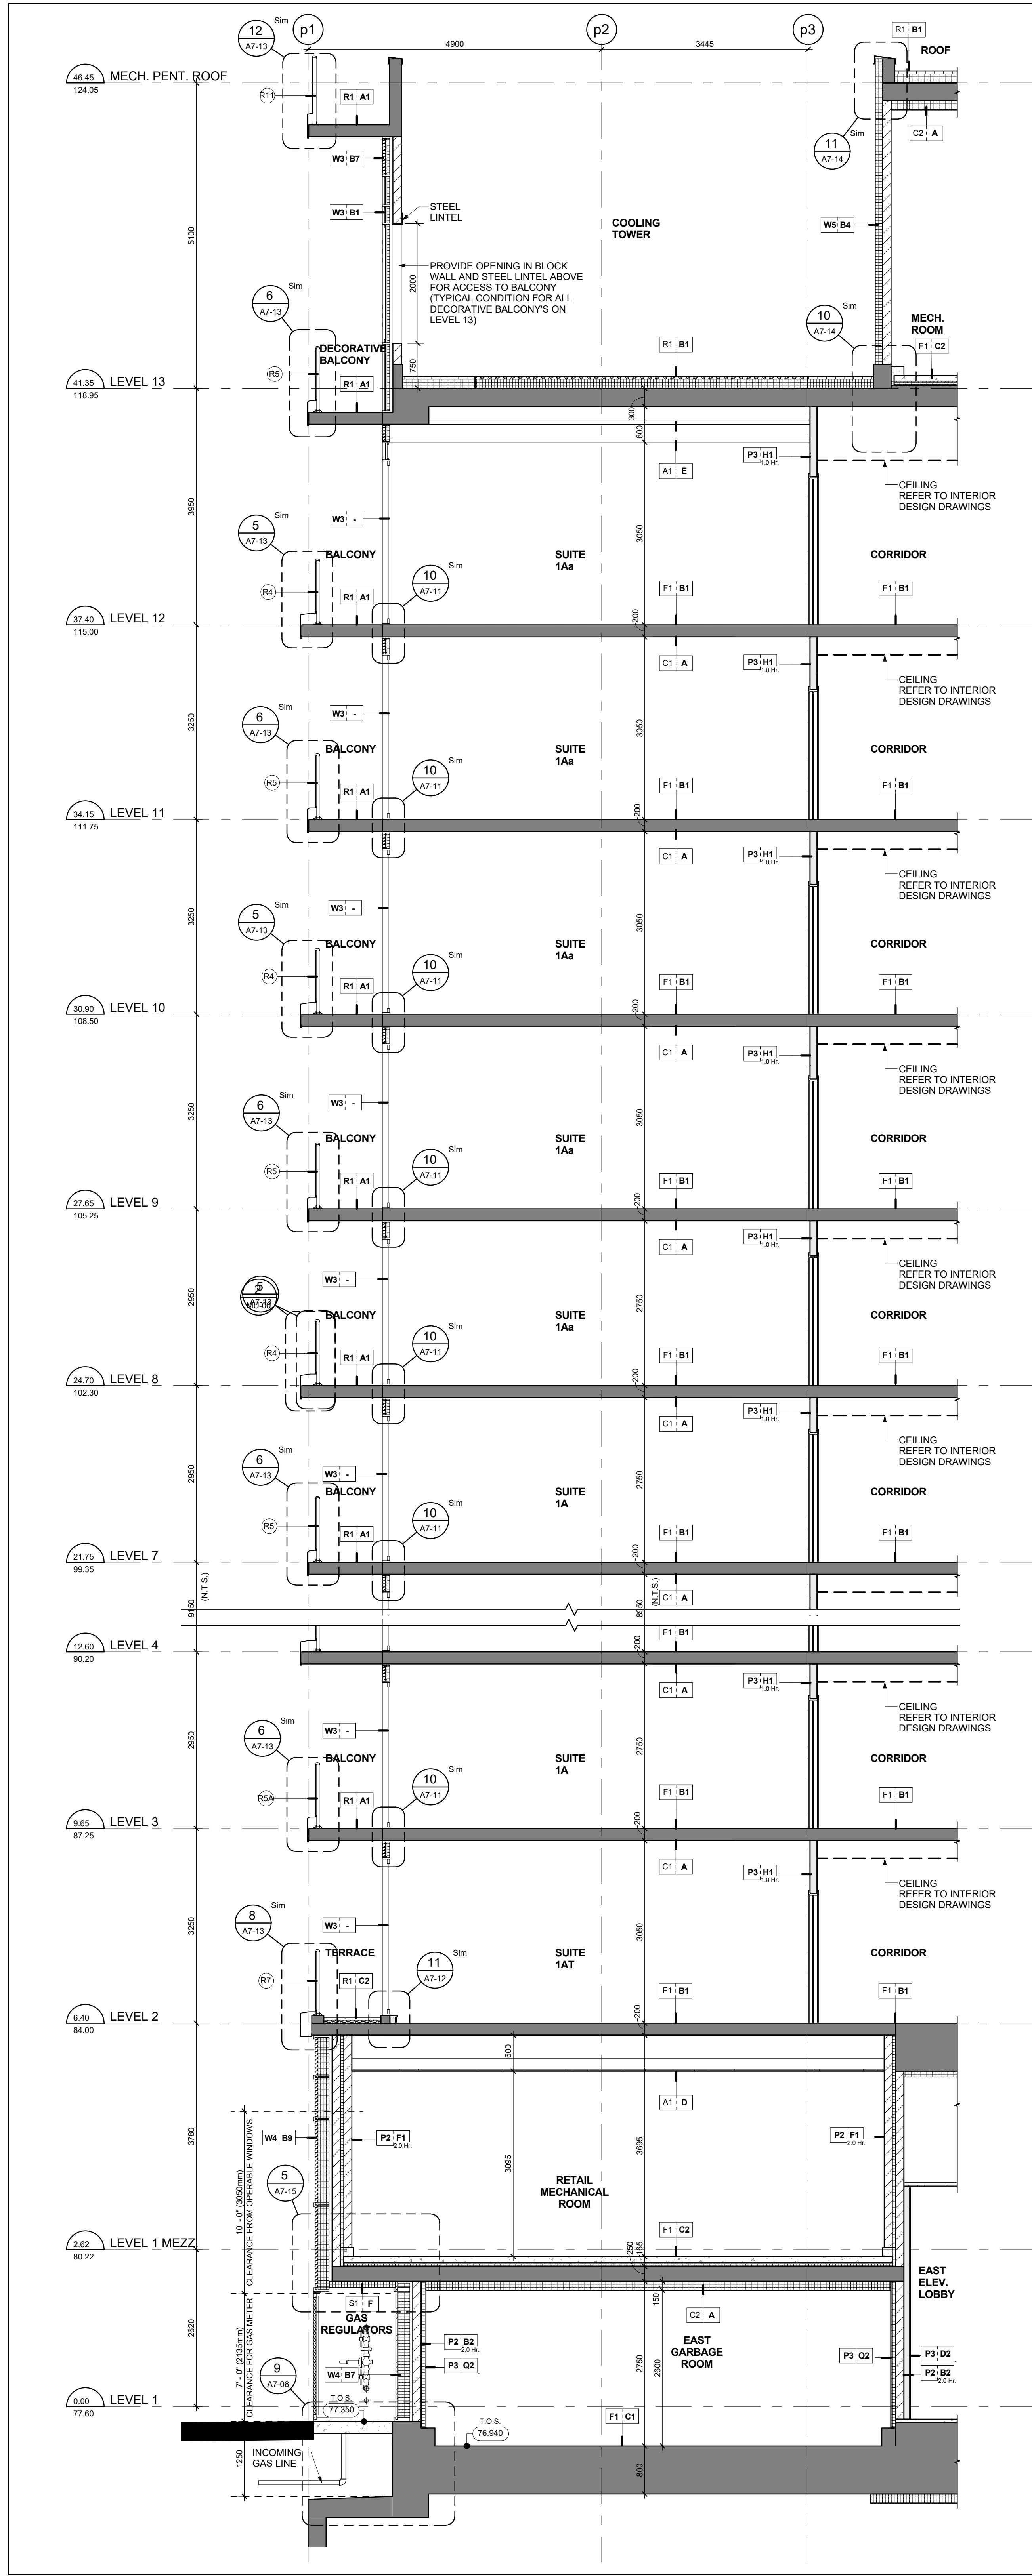


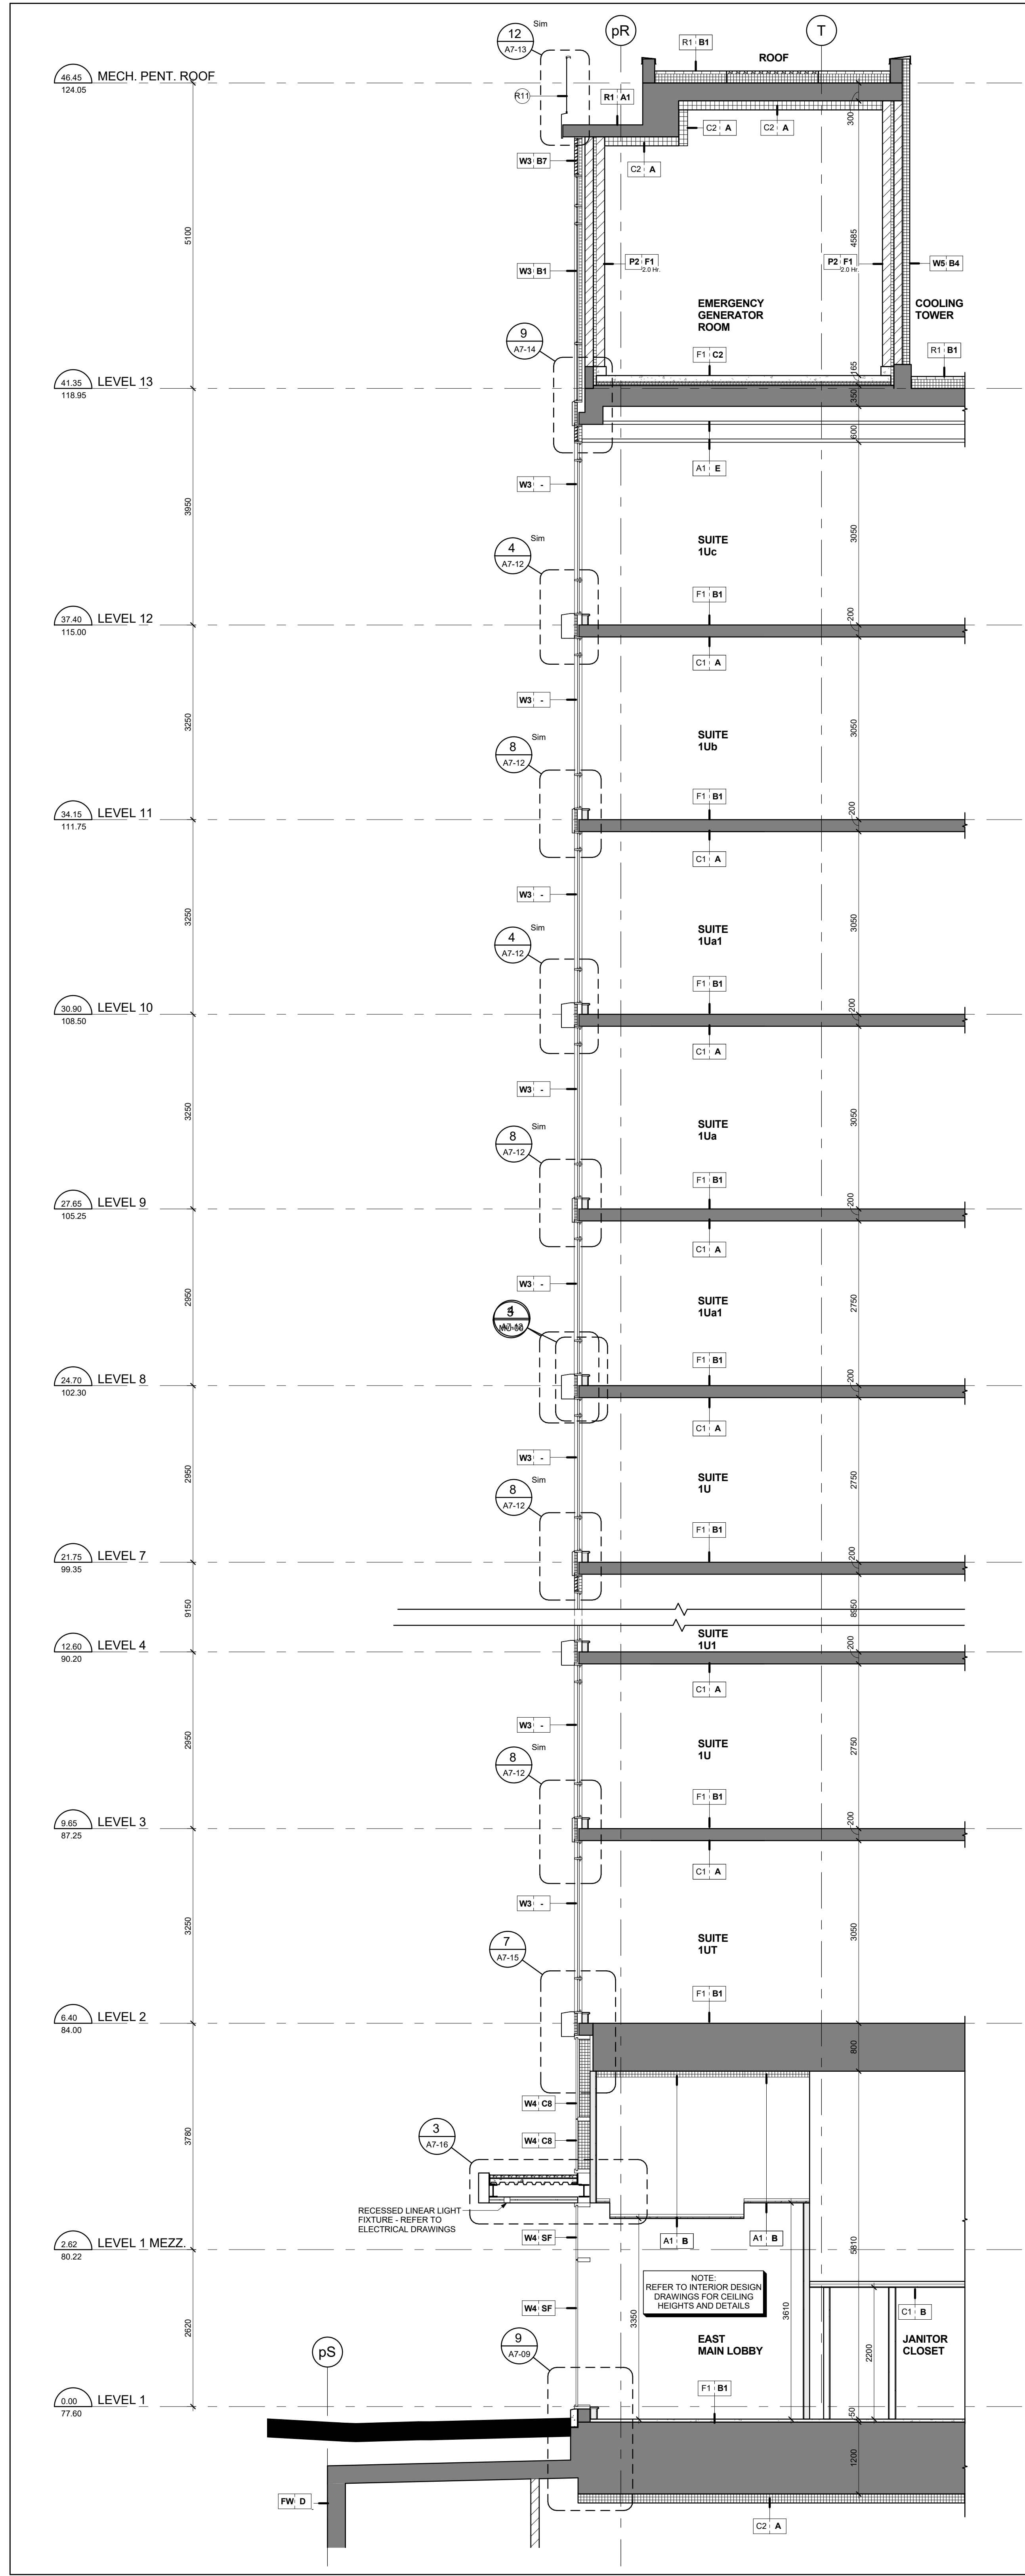

KIRKOR ARCHITECTS + PLANNERS
 20 Martin Road Avenue, Toronto, Ontario, M3J 2K6
 Tel: 416-593-5500, Fax: 416-593-1234, www.kirkorarchitects.com

PROJECT
 AQUAVISTA
 Block 3 - R3 & R4
 263 Queens Quay East
 Toronto, ON

DATE
 July 11, 2016

DRAWING NO.
 A7-02

PROGRESS SET
 July 11, 2016

2. Roofing Tender
 1. Tender
 No. Issued For Date

AQUAVISTA
 AT BAYSIDE TORONTO

Wall Sections

Hines TRIDEL
 AQUAVISTA
 Block 3 - R3 & R4
 263 Queens Quay East
 Toronto, ON

As indicated
 S.D.
 C.A.
 13148
 July 11, 2016

Drawn by
 Checked by
 Prepped No.
 Date
 Drawing No.