




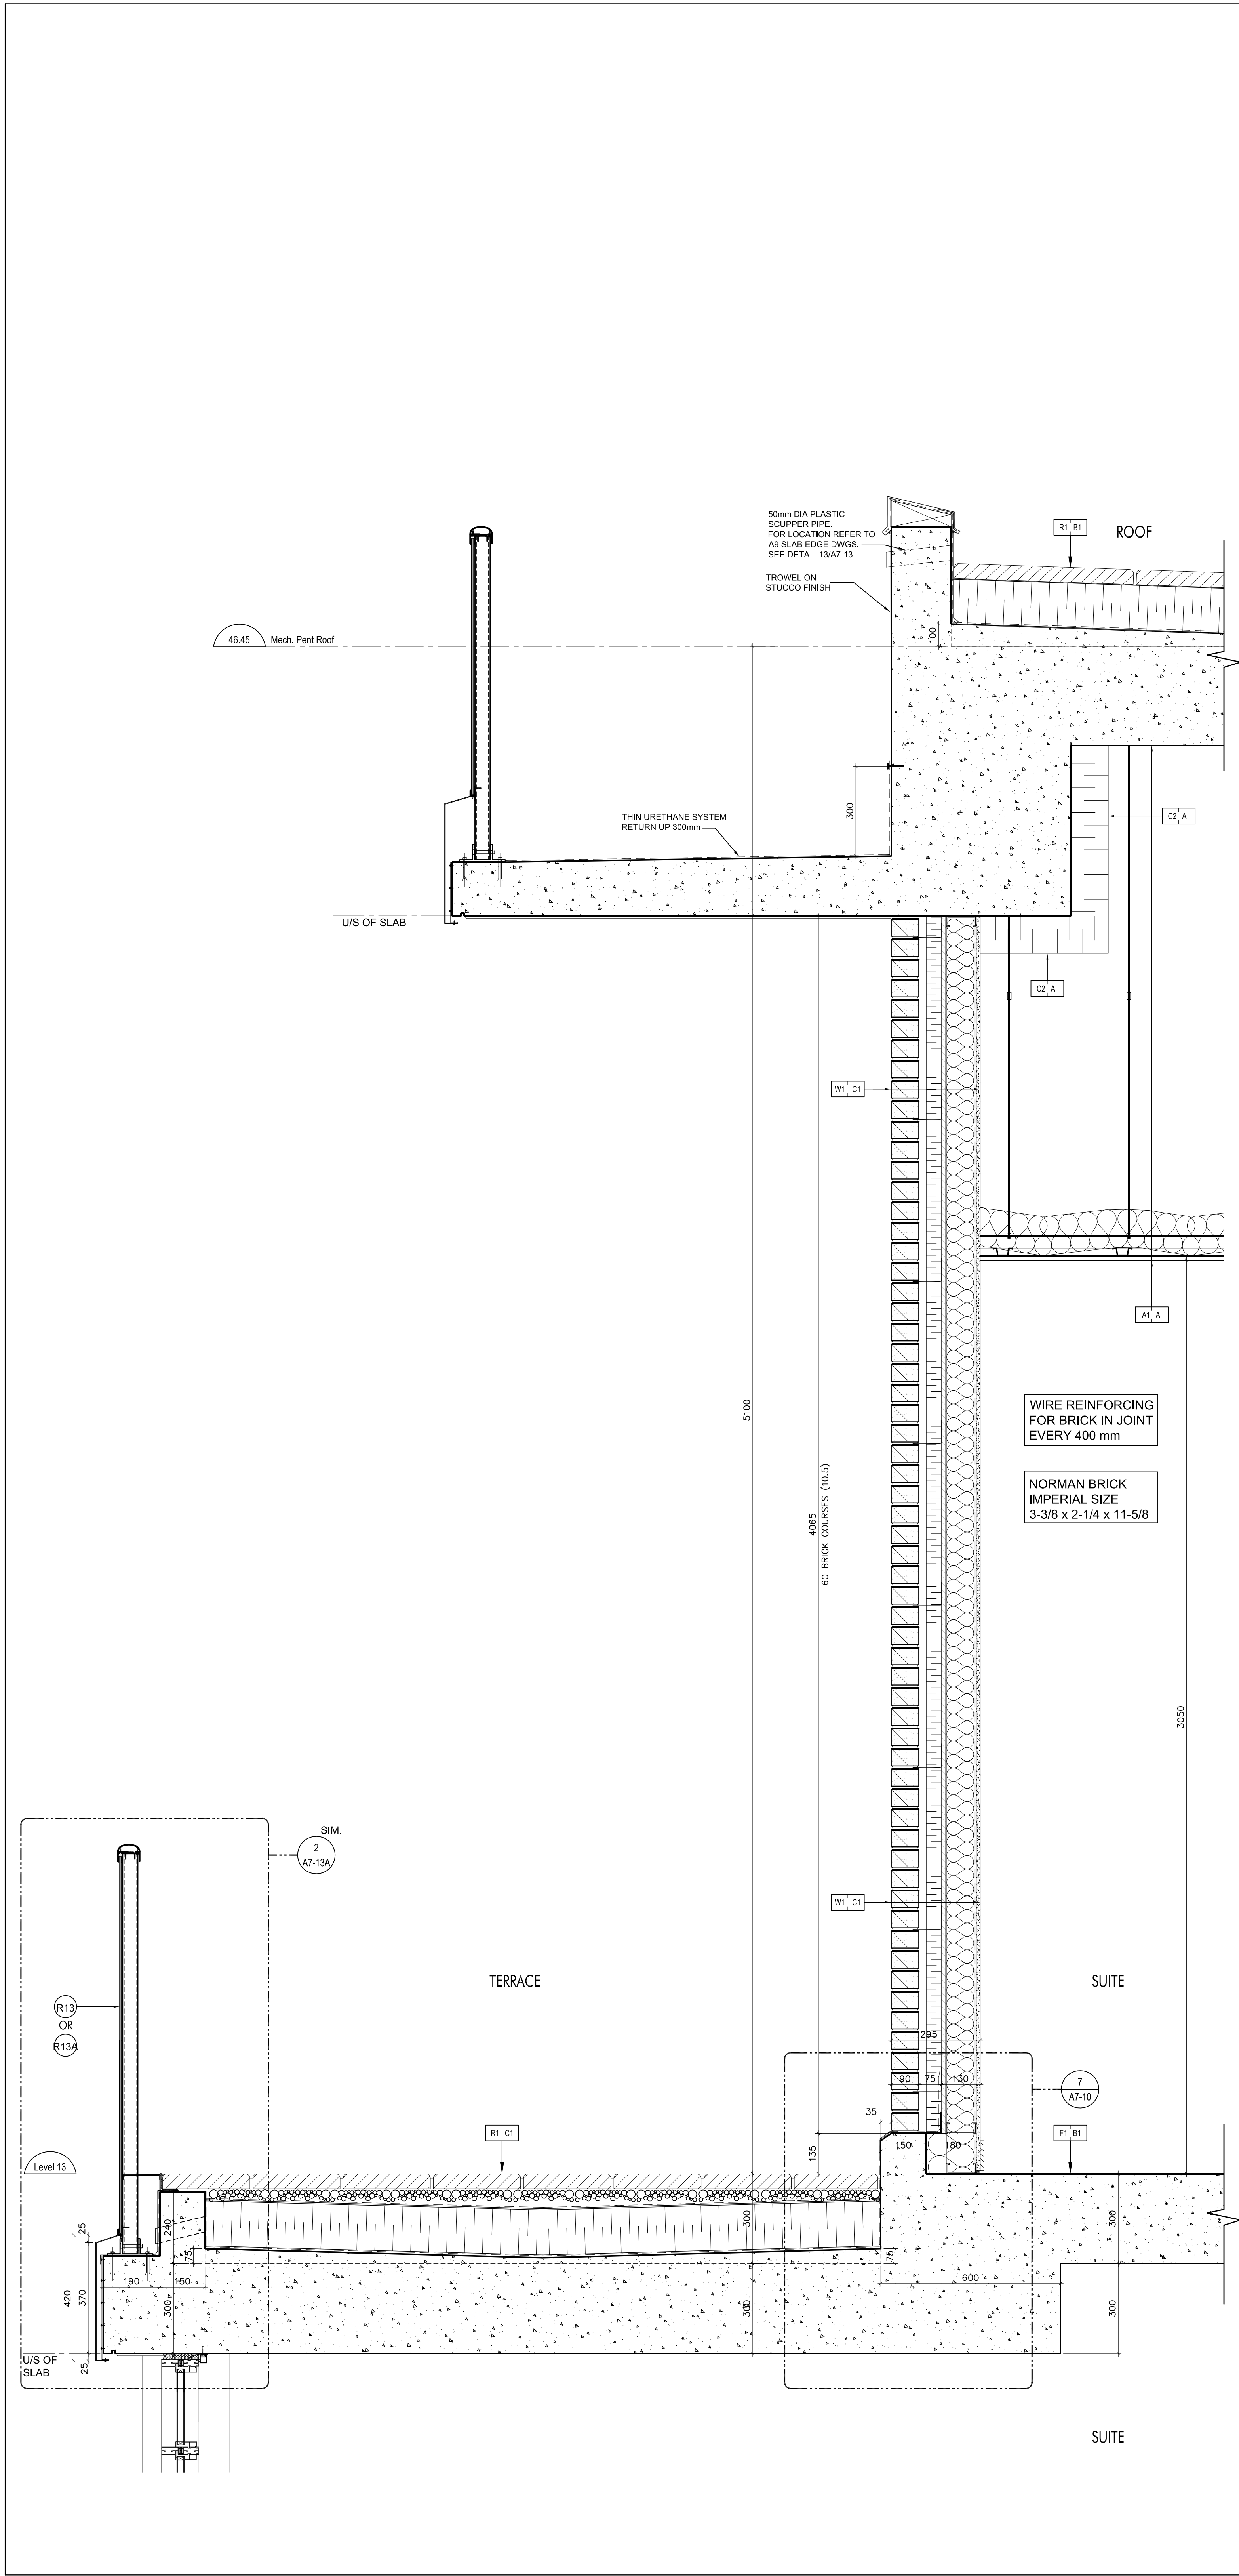


Brick Coursing @ Masonry Wall @ Terrace - Level 13
SCALE 1:10
A7-10

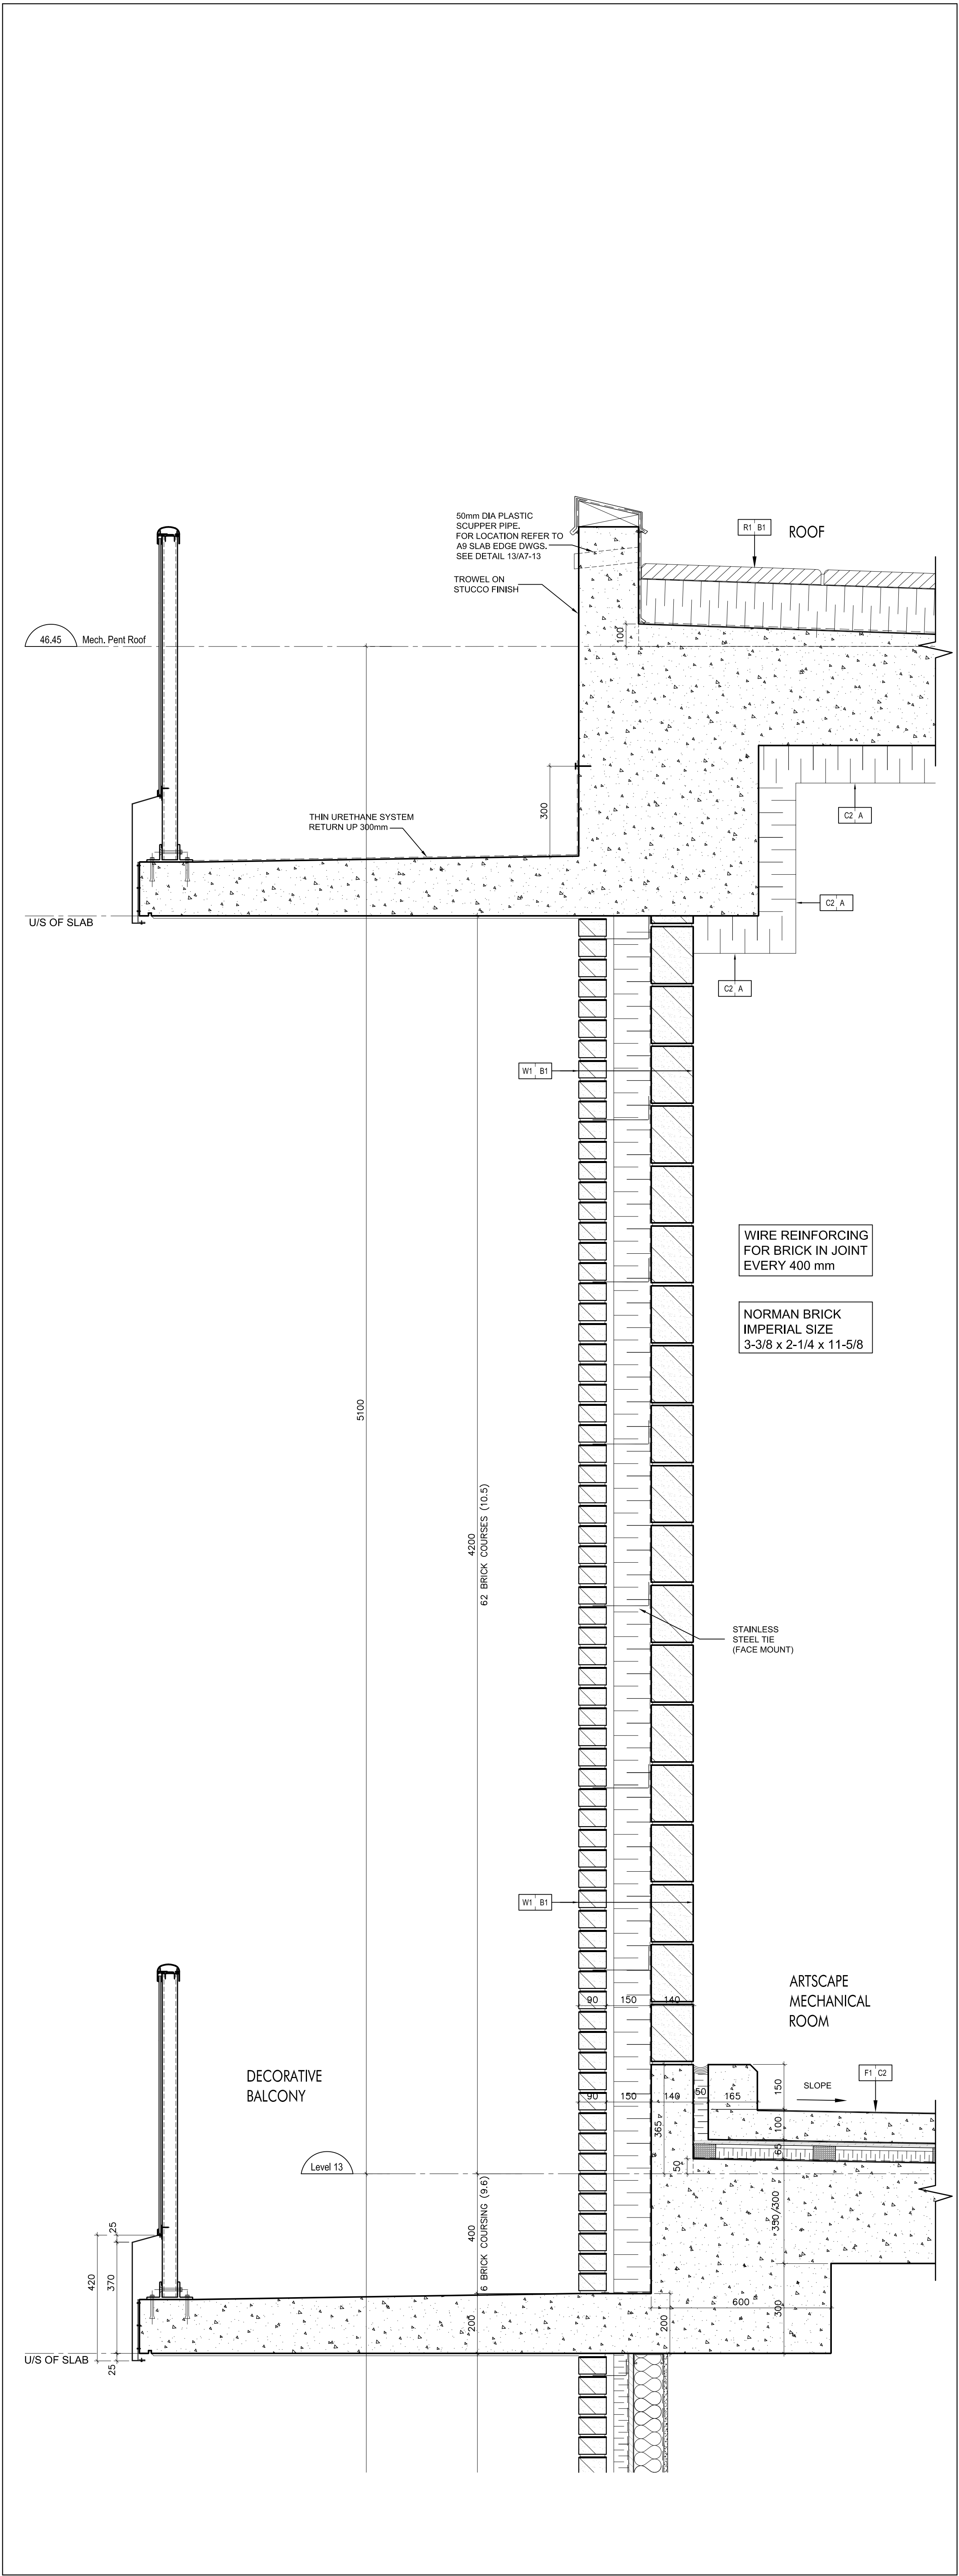


Brick Coursing @ Masonry Wall @ Decorative Balcony - Level 13
SCALE 1:10
A7-10

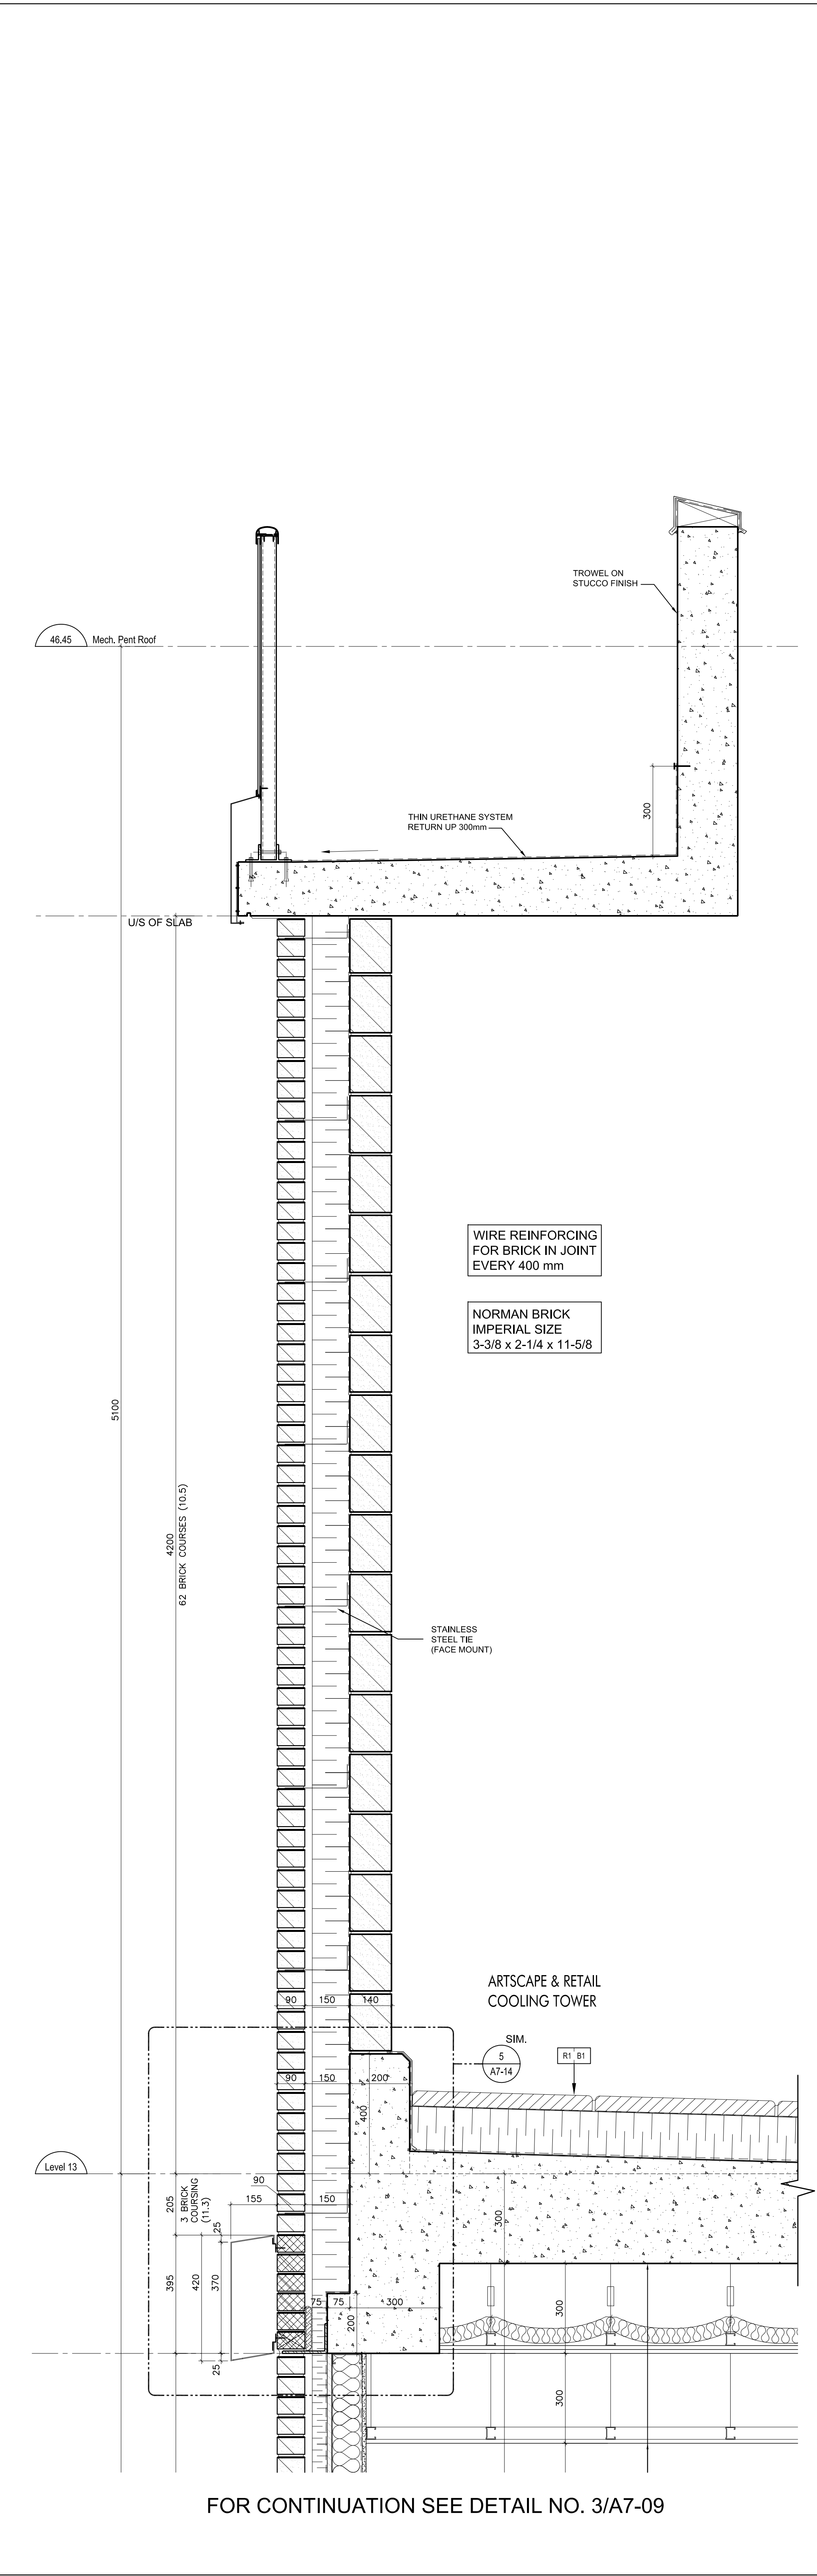


Brick Coursing @ Masonry Wall - Floor Height 5100
SCALE 1:10
A7-10

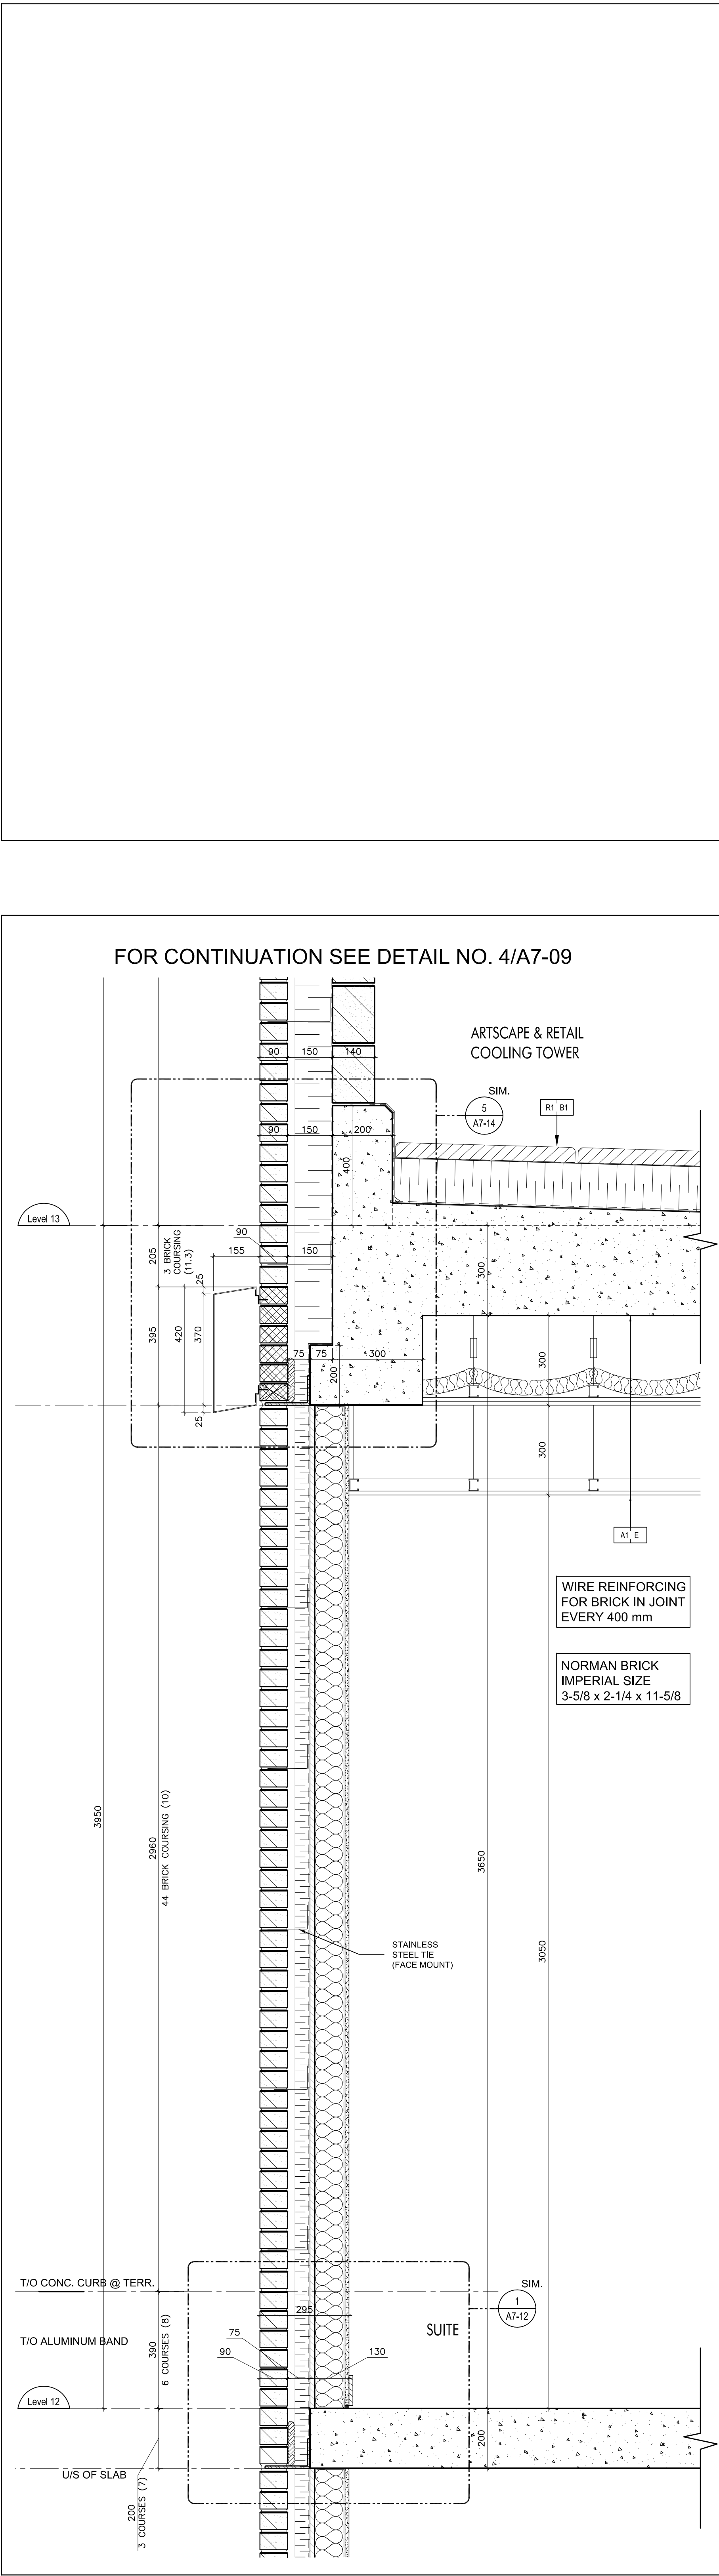

Brick Coursing @ Masonry Wall - Floor Ht. 3950
SCALE 1:10
A7-10

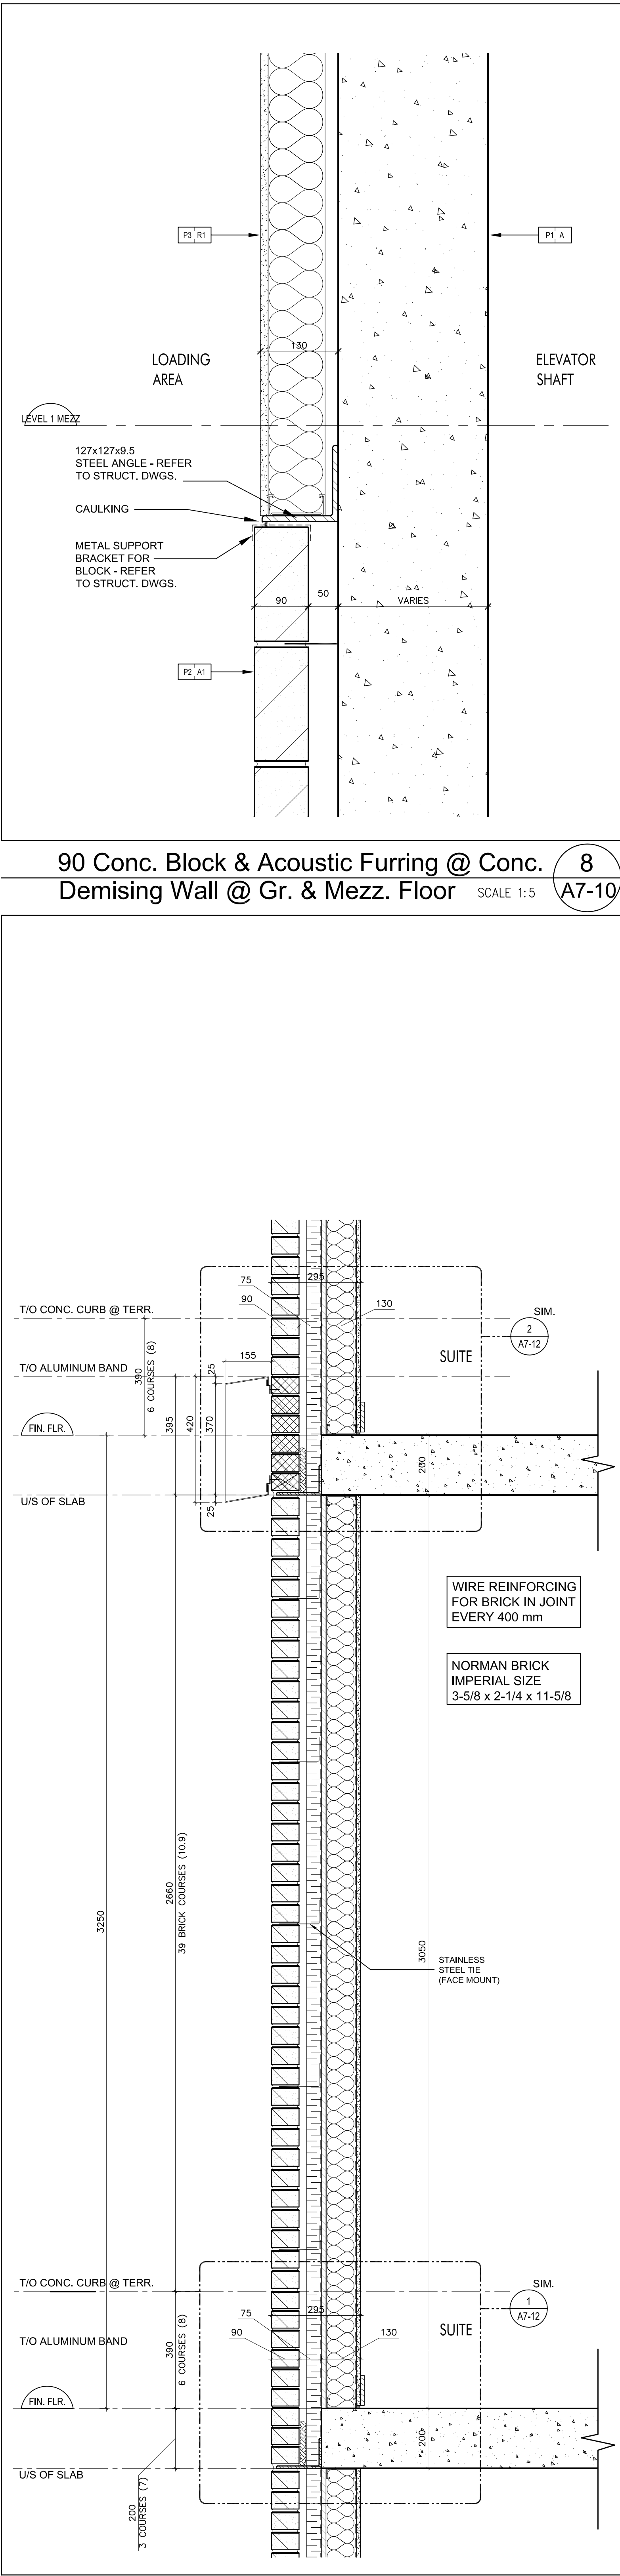

Brick Coursing @ Masonry Wall - Floor Ht. 3250
SCALE 1:10
A7-10

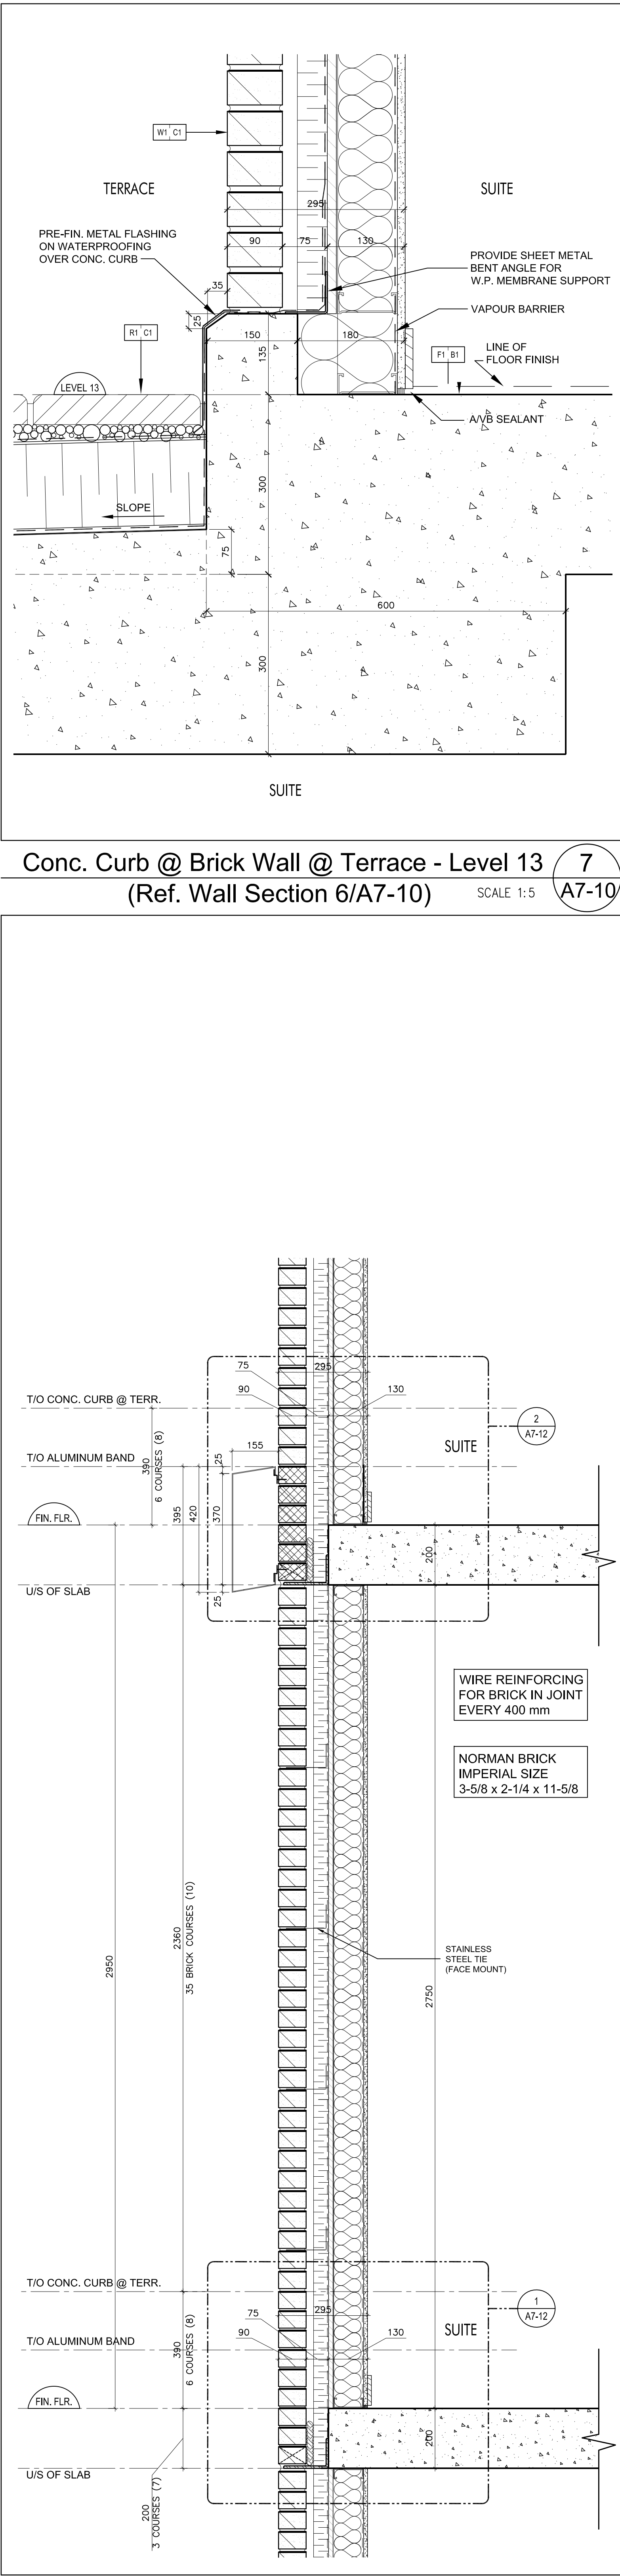

Brick Coursing @ Masonry Wall - Floor Ht. 2950
SCALE 1:10
A7-10

90 Conc. Block & Acoustic Furring @ Conc. Demising Wall @ Gr. & Mezz. Floor
SCALE 1:5
A7-10

Conc. Curb @ Brick Wall @ Terrace - Level 13
(Ref. Wall Section 6/A7-10)
SCALE 1:5
A7-10

Contractor Must Check And Verify All Dimensions On The Job.
Do Not Scale The Drawings.
All Drawings, Specifications And Related Documents Are The Copyright Of
The Architect And Must Be Returned Upon Request.
Reproduction Of Drawings, Specifications And Related Documents
In Part Or Whole Is Prohibited Without The Architects Written Permission.
This Drawing Is Not To Be Used For Construction Until Signed By The Architect.
Date:



KIRKOR ARCHITECTS + PLANNERS

20 Martin Road Avenue, Toronto, Ontario, M3J 2K8
Tel: 416 465-0500, Fax: 416 465-1234, www.kirkorarchitects.com

No.: Revision Date:

PROGRESS SET
July 11, 2016

4.	Plotting Tender	Feb 8, 2016
3.	Tender	Oct 16, 2015
2.	Building Permit	June 12, 2015
1.	Waterfront Toronto Review	May 1, 2015
No.	Issued For	Date

AQUAVISTA
AT BAYSIDE TORONTO

Drawing Title
Section Details

Project
Hines TRIDEL
AQUAVISTA
Block 3 - R3 & R4
263 Queens Quay East
Toronto, ON
Date

1:10
S.D.
C.A.
13148
July 11, 2016
Drawing No.

A7-10