



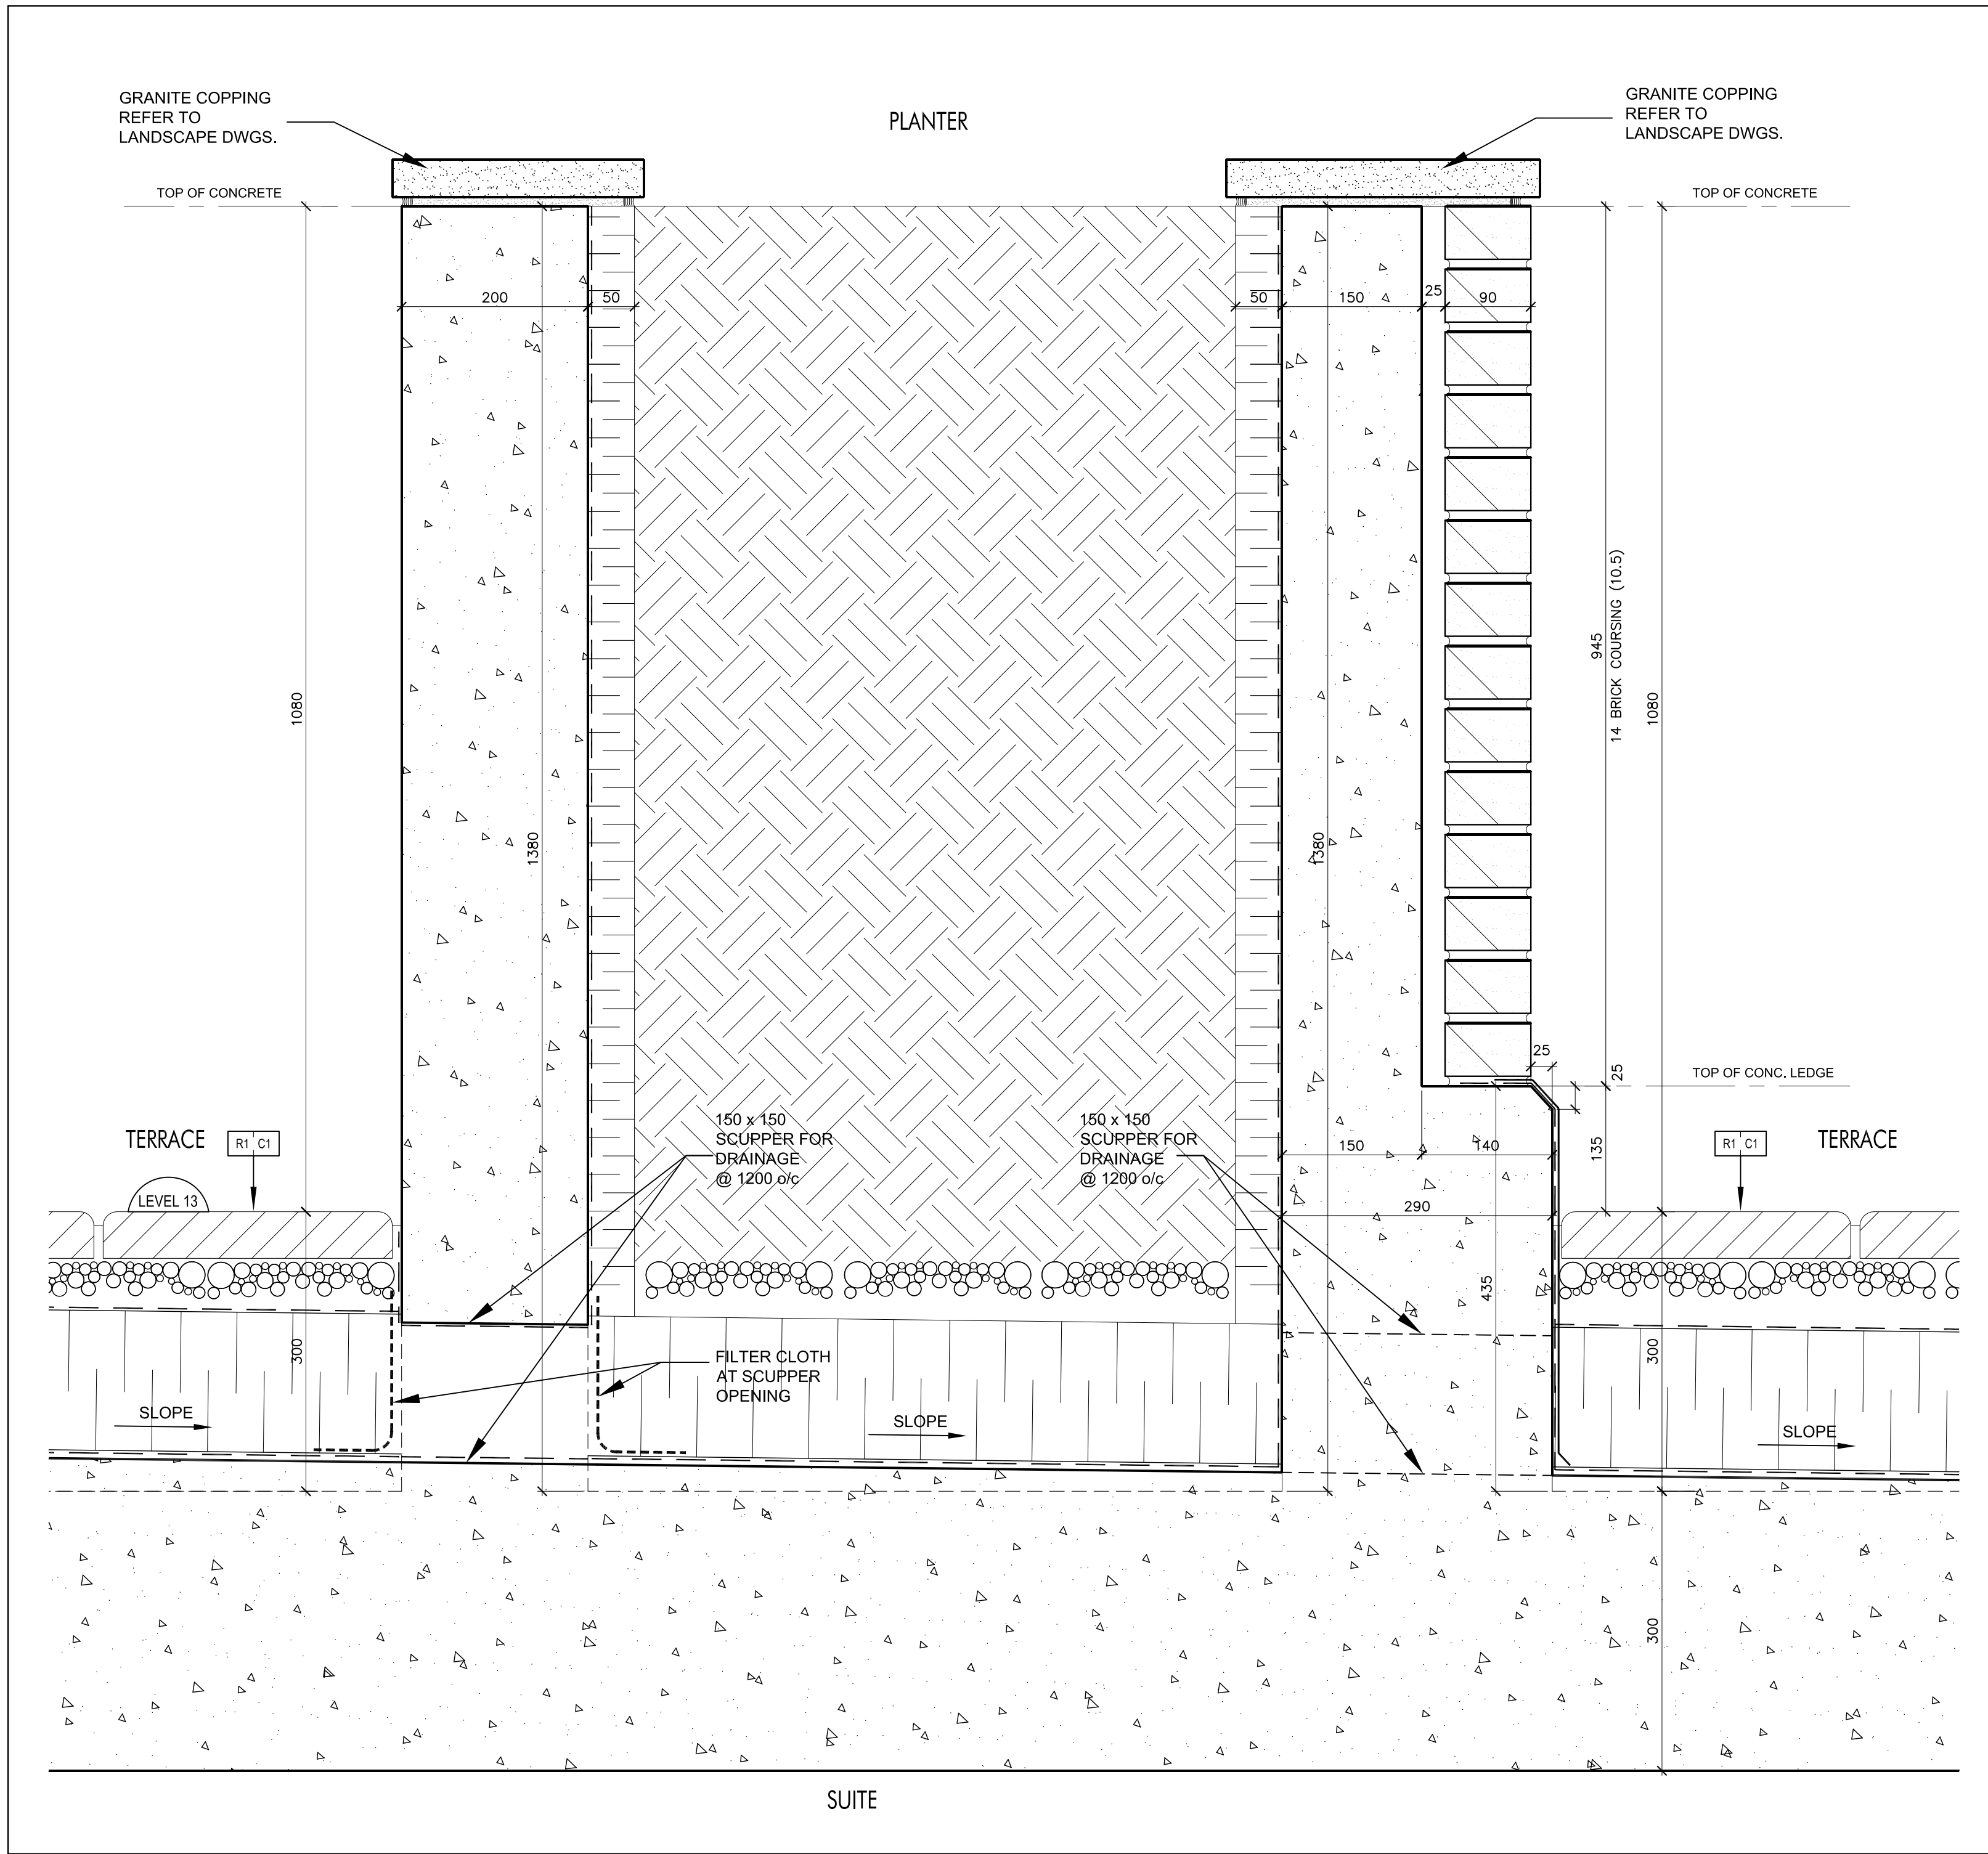

Section Thru Planter @ Terrace @ Level 13  
(Ref. Wall Section 7/A7-01)

SCALE 1:5


7  
A7-13A

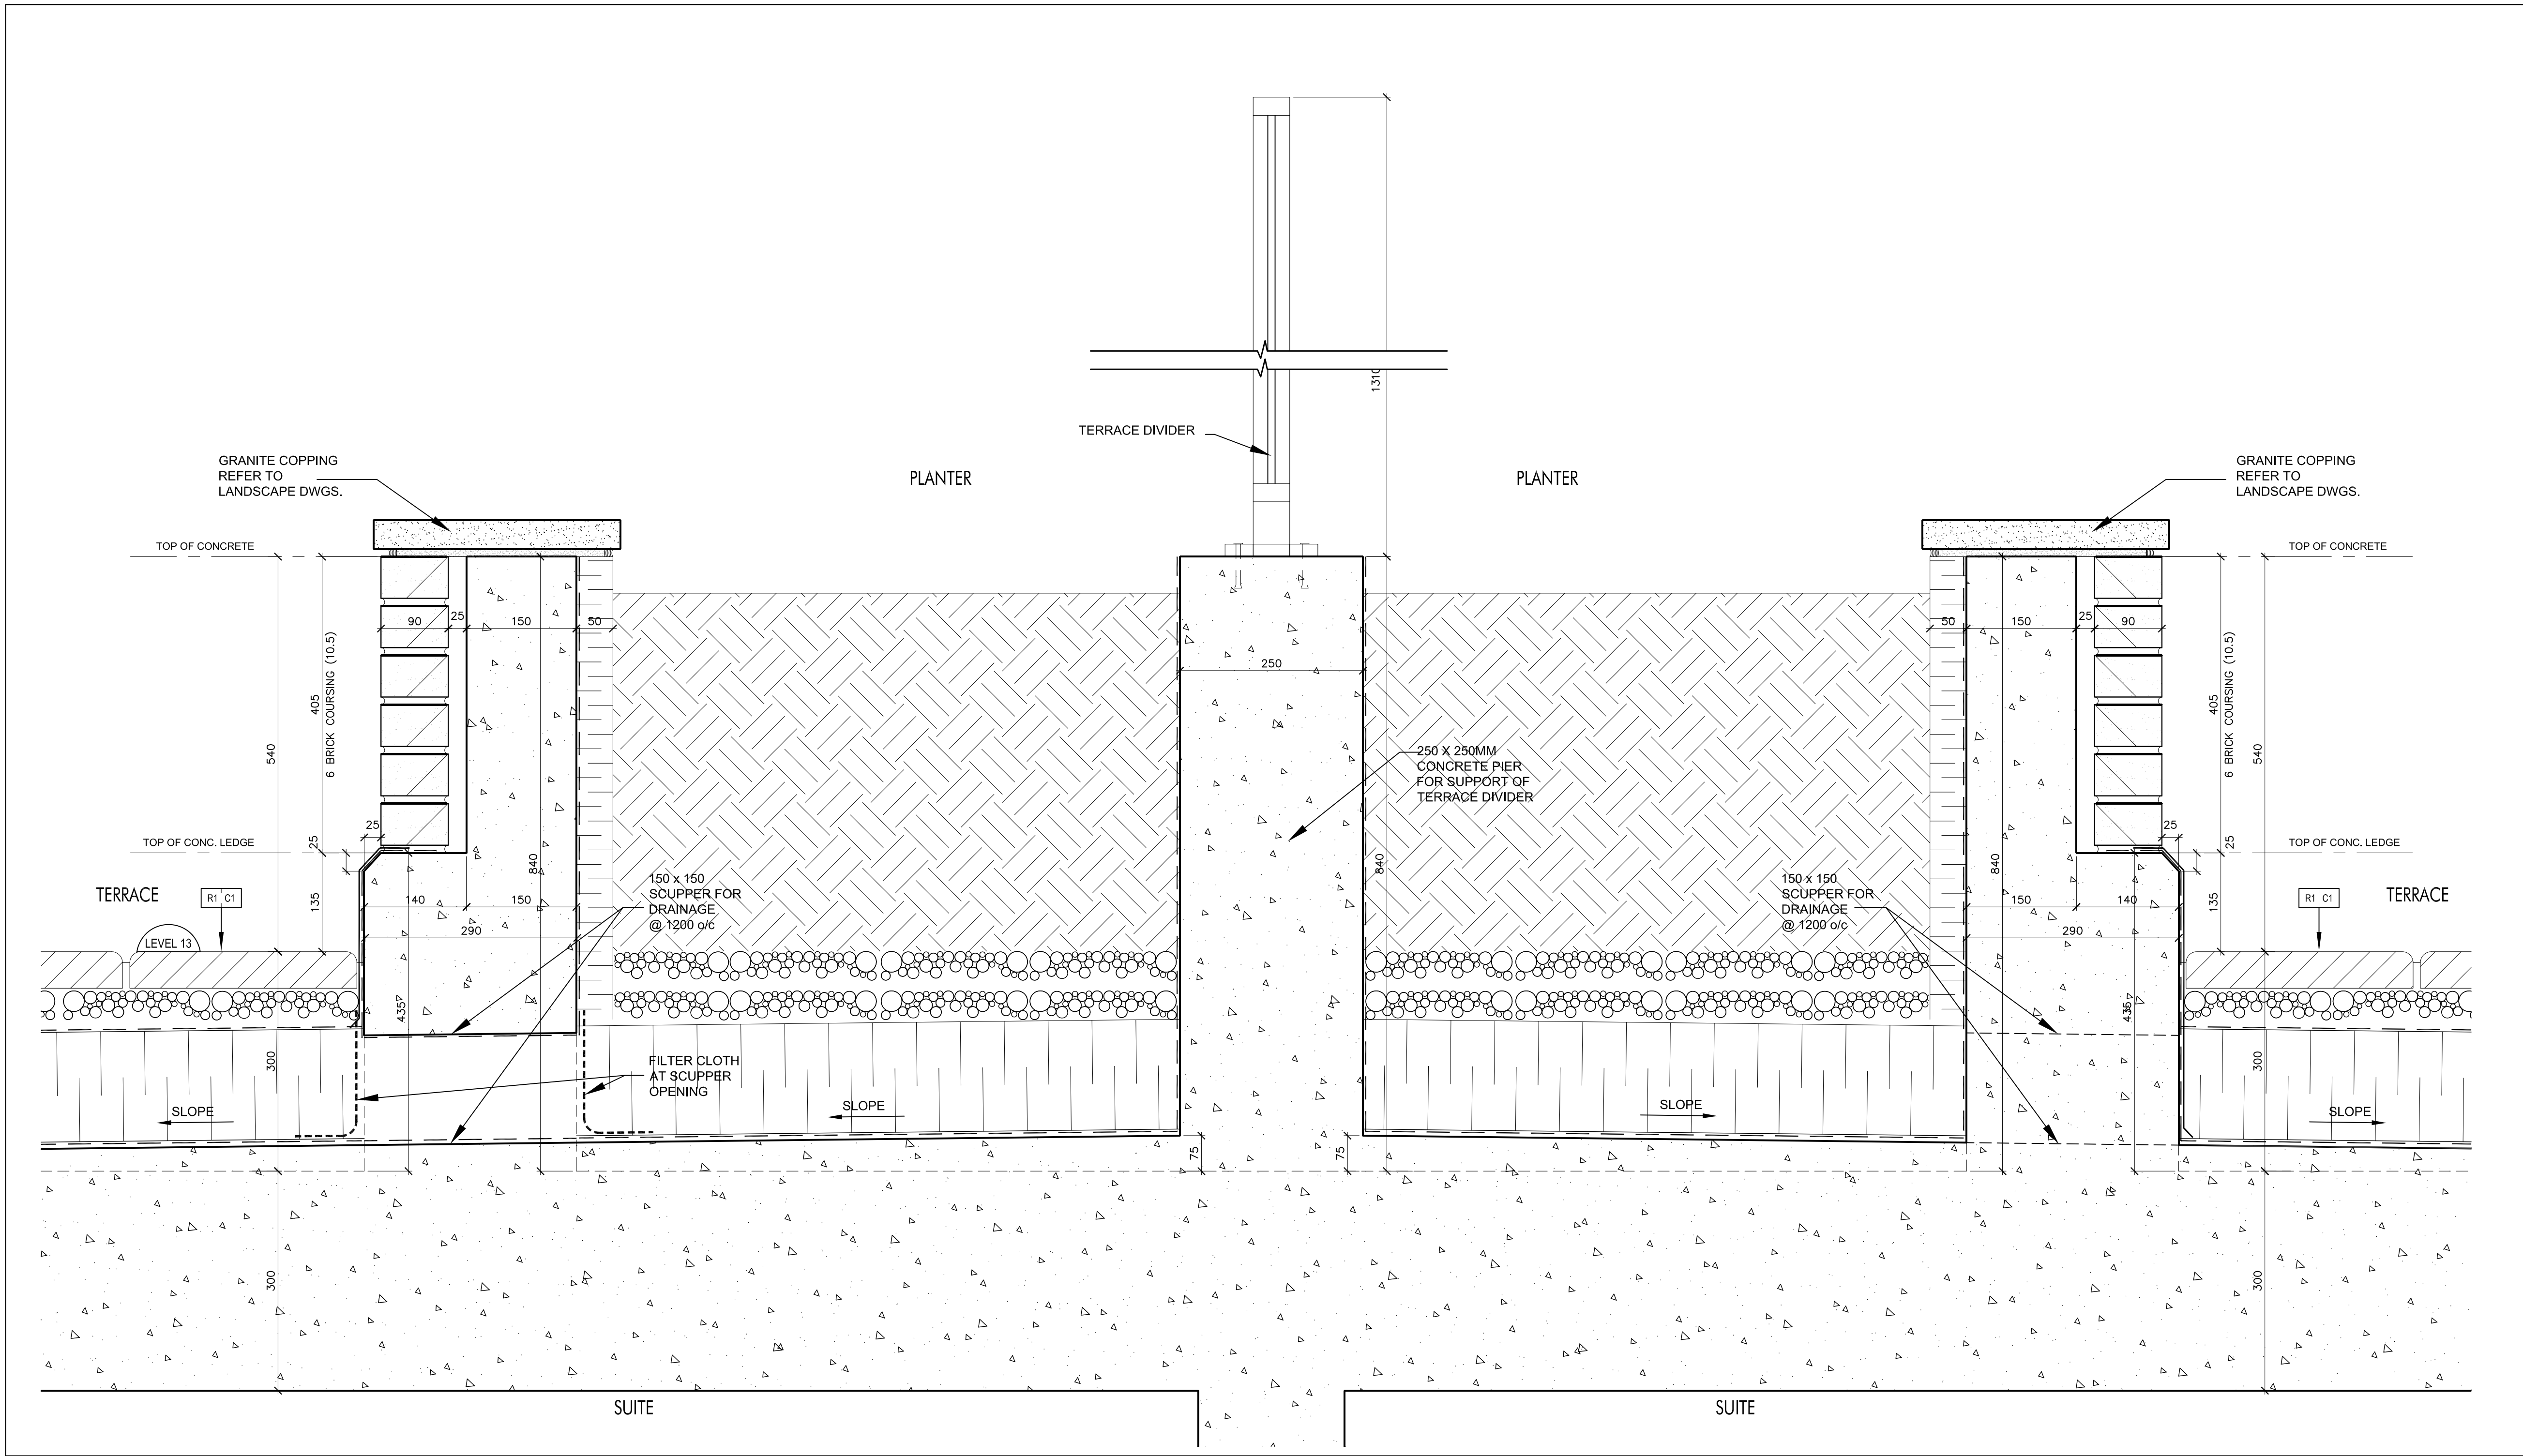

Section Thru Planter @ Terrace @ Level 13  
(Ref. Wall Section 7/A7-01)

SCALE 1:5


6  
A7-13A

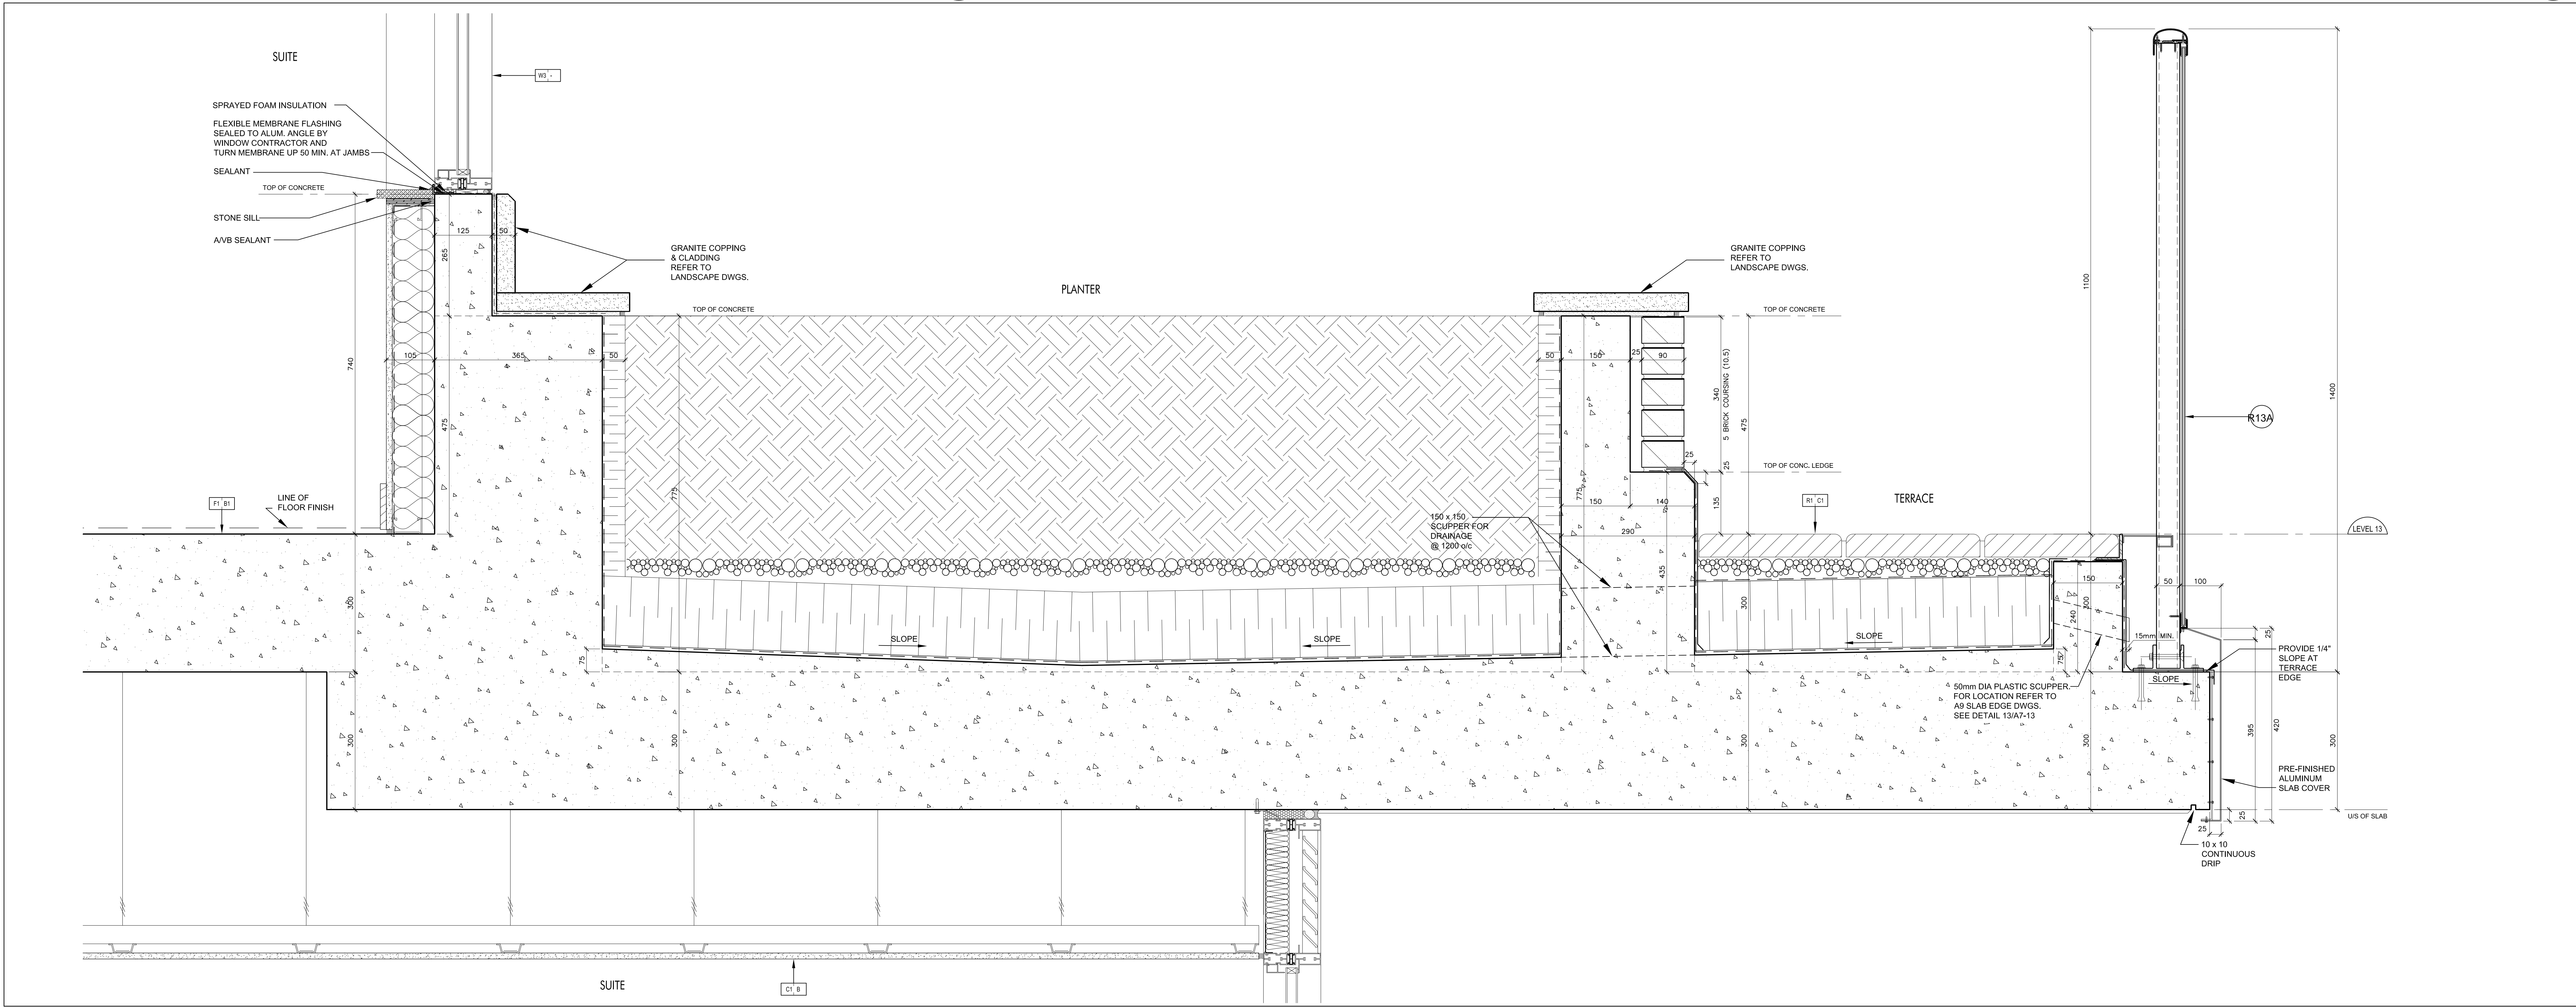

Section Thru Planter @ Terrace @ Level 13  
(Ref. Wall Section 7/A7-01)


SCALE 1:5

5  
A7-13A

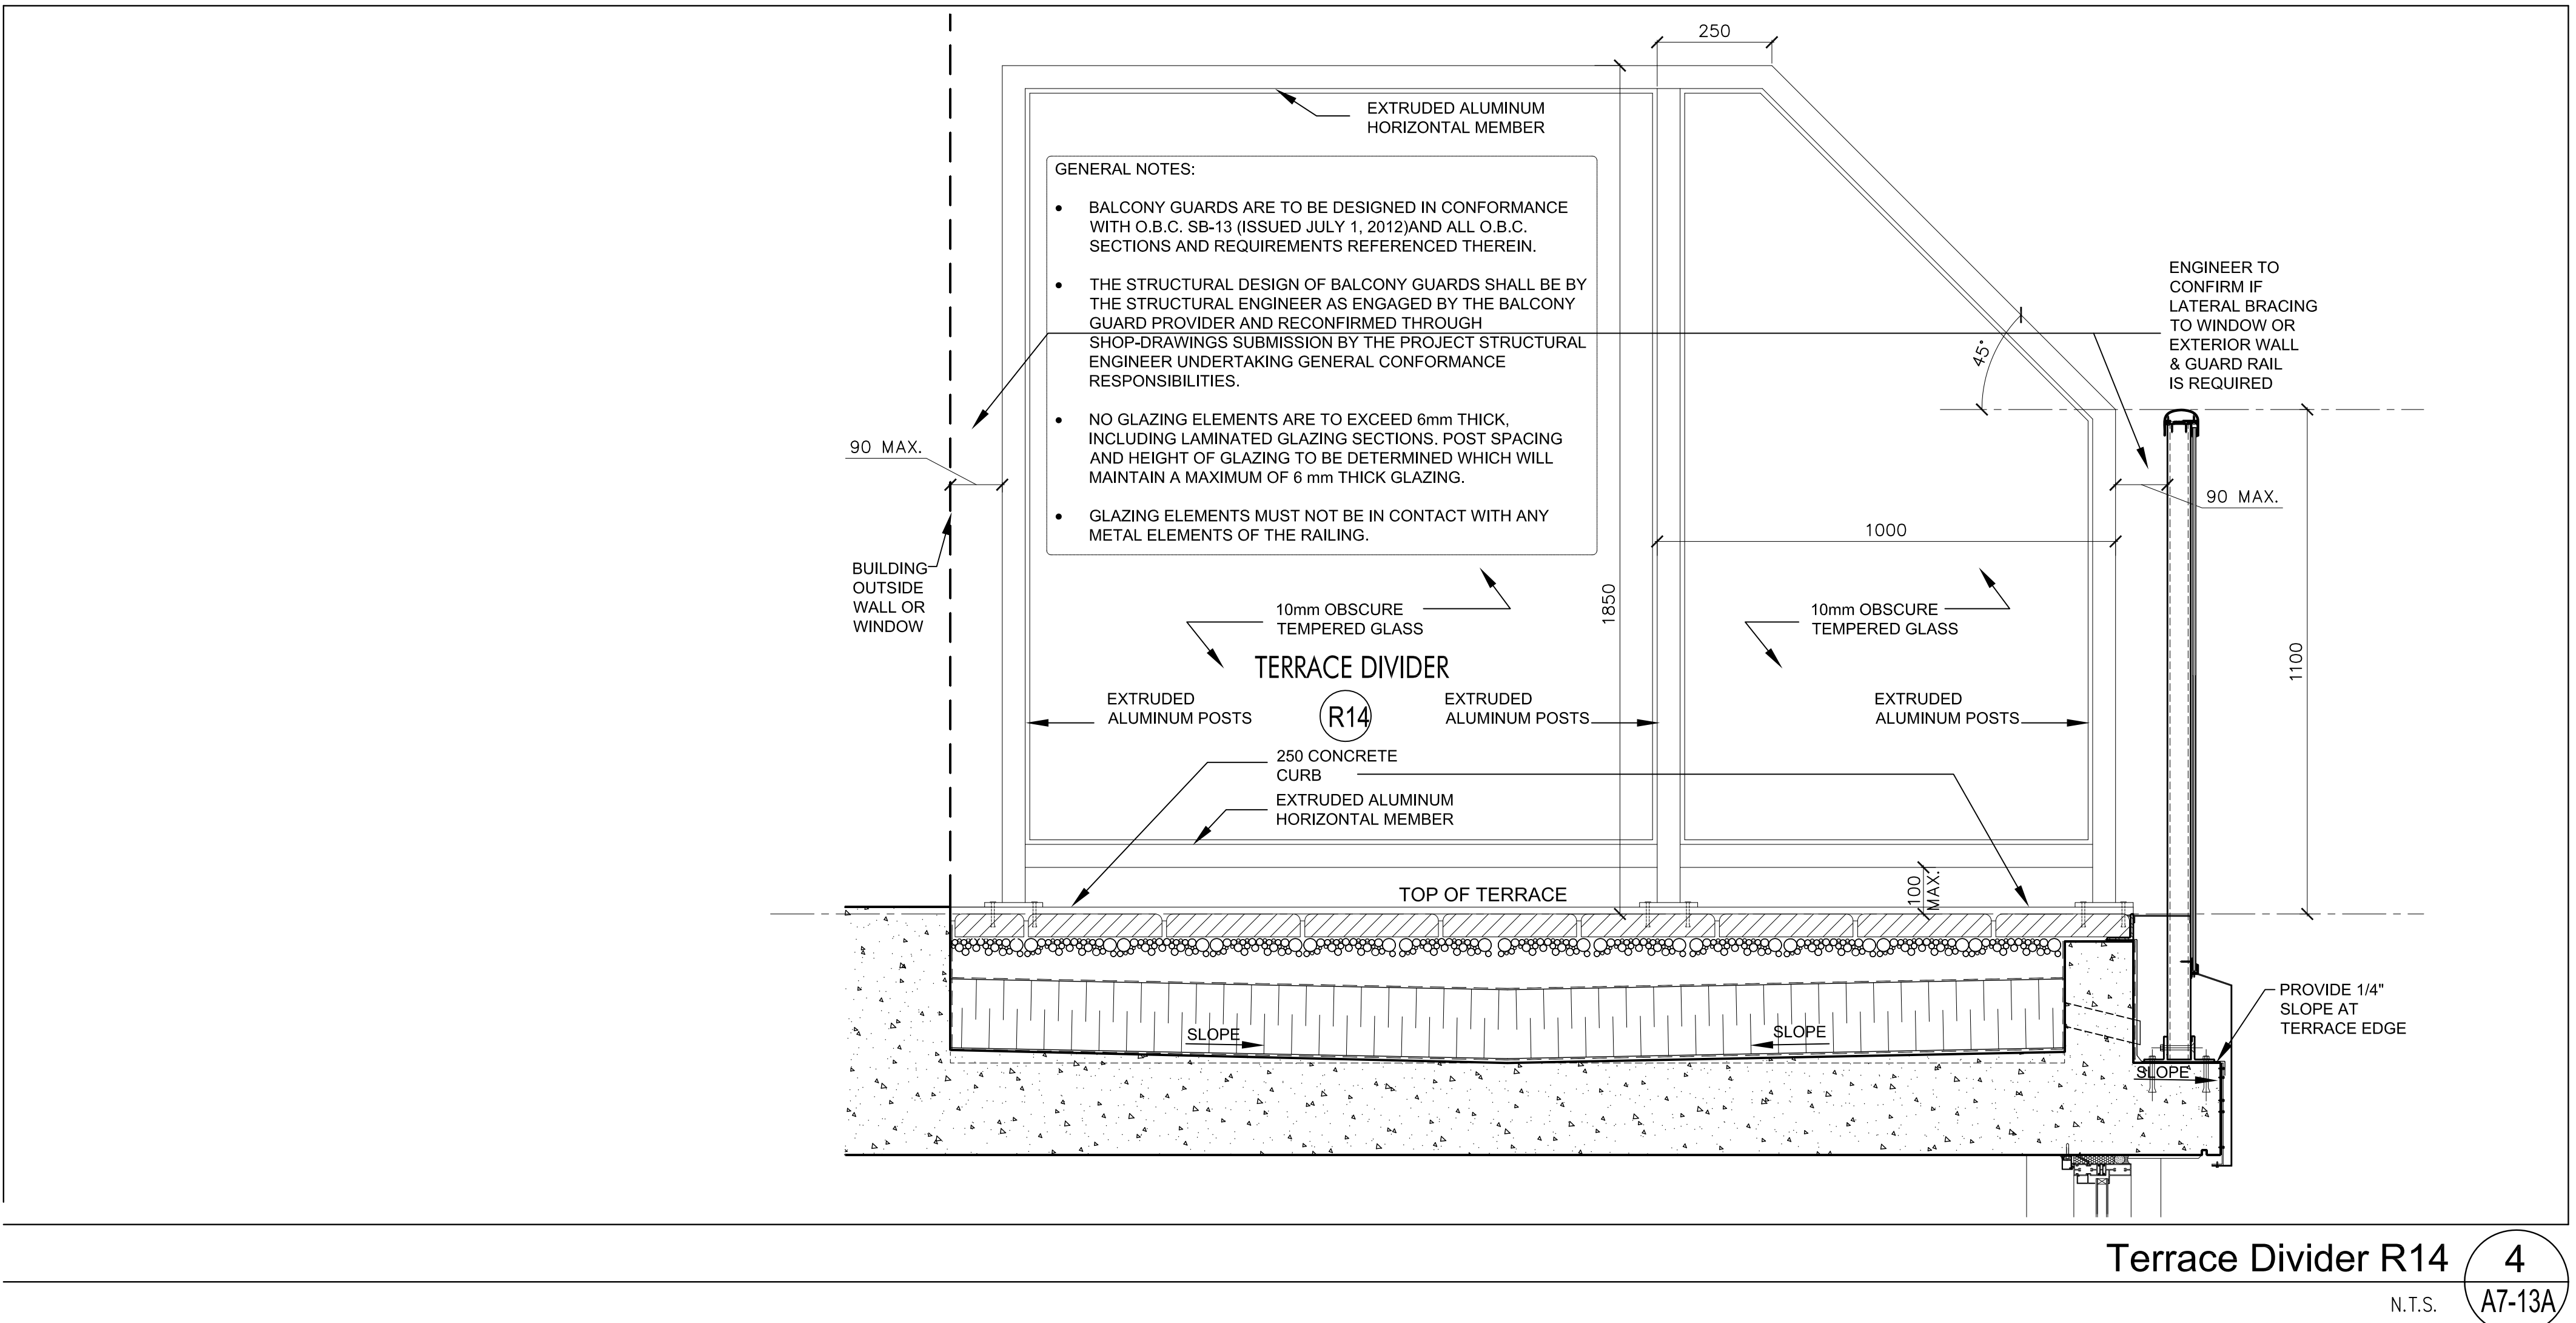


Terrace Divider R14  
N.T.S.

4  
A7-13A

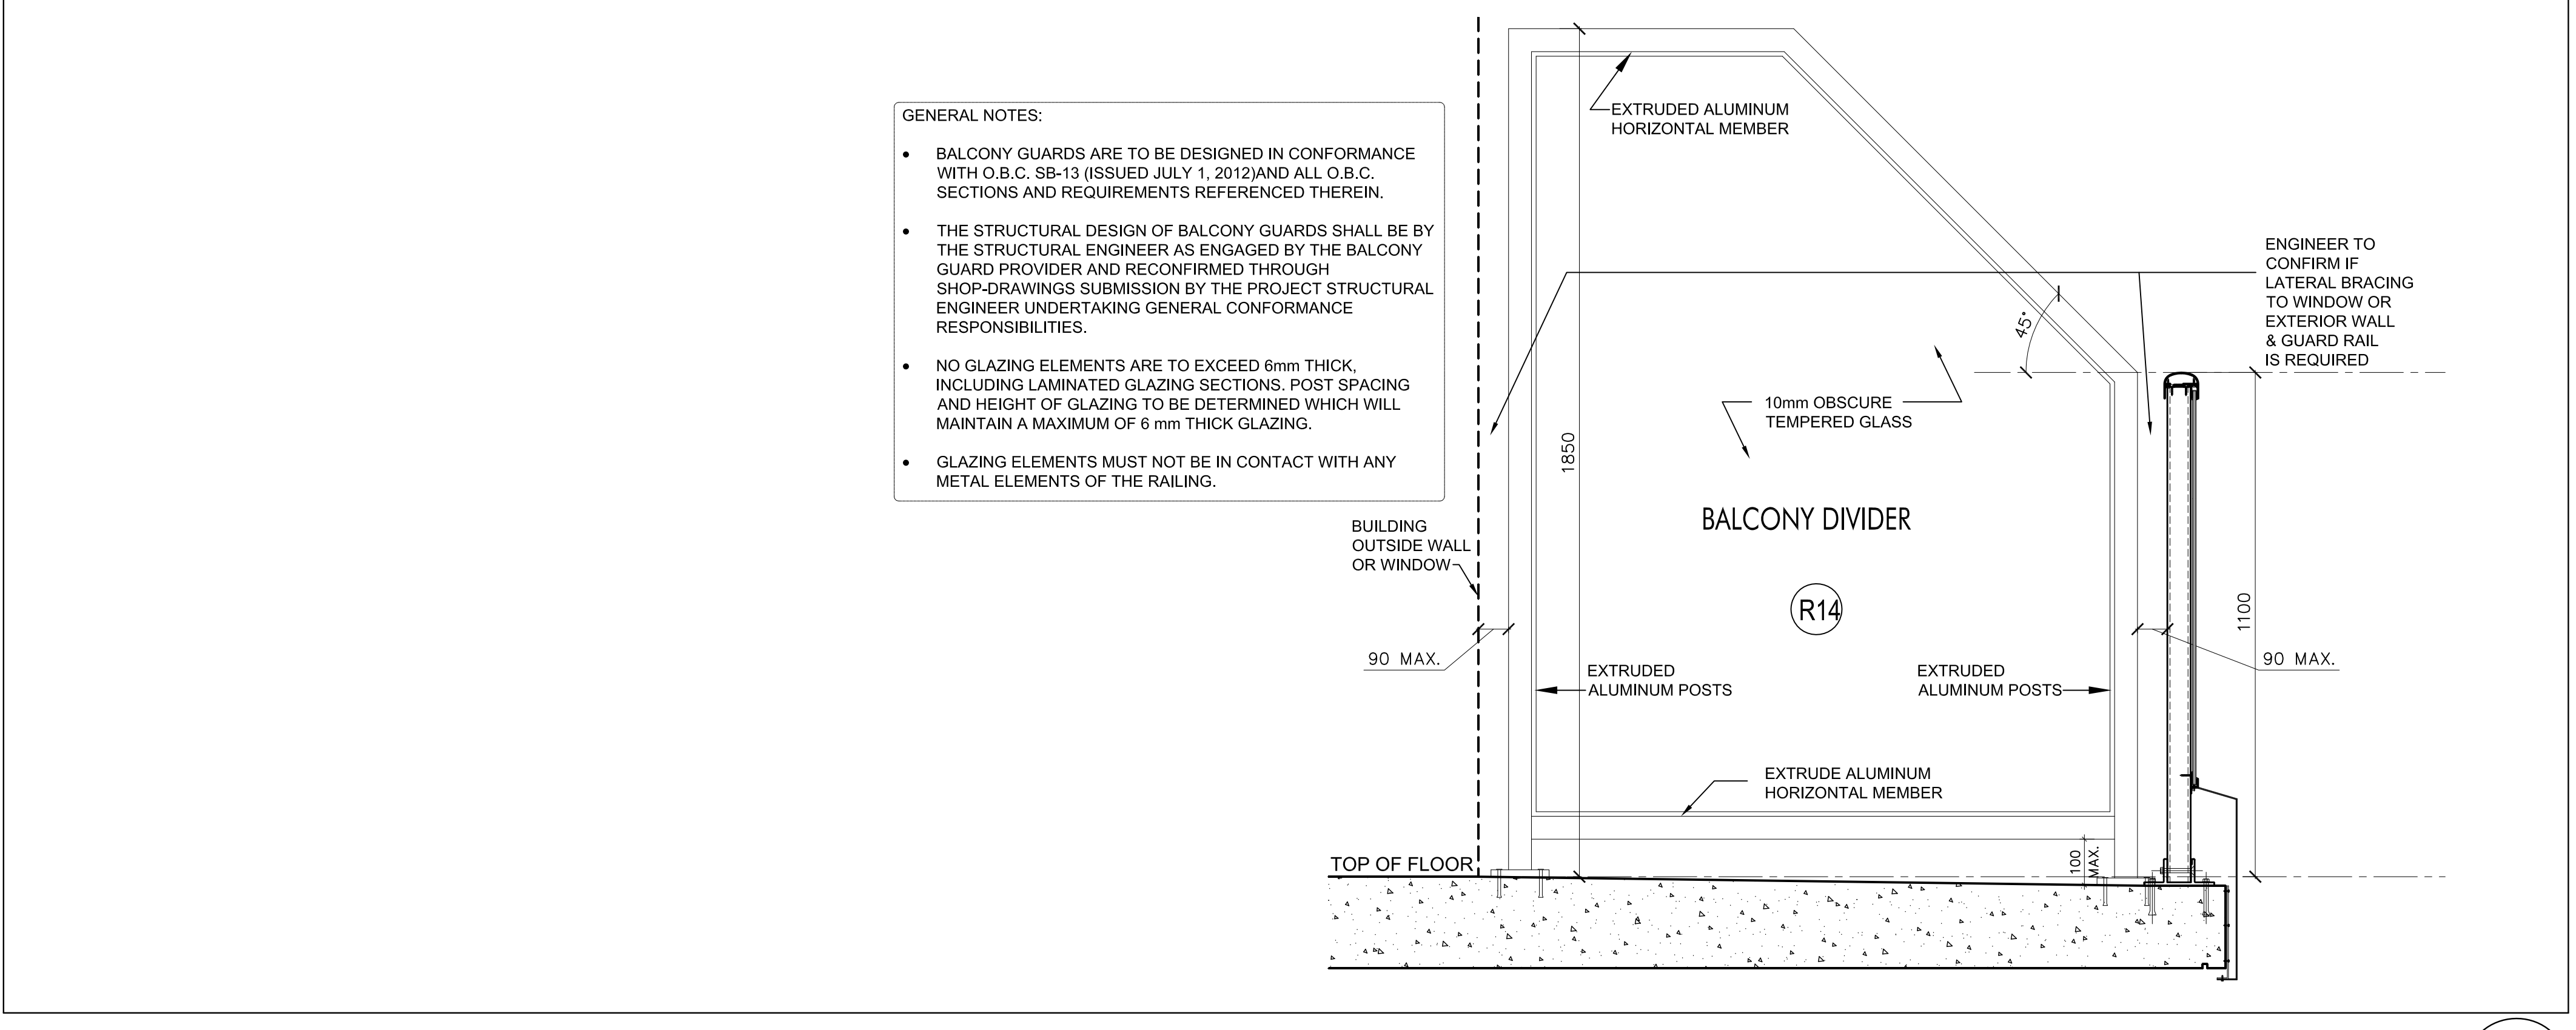

Balcony Divider R14  
N.T.S.


3  
A7-13A

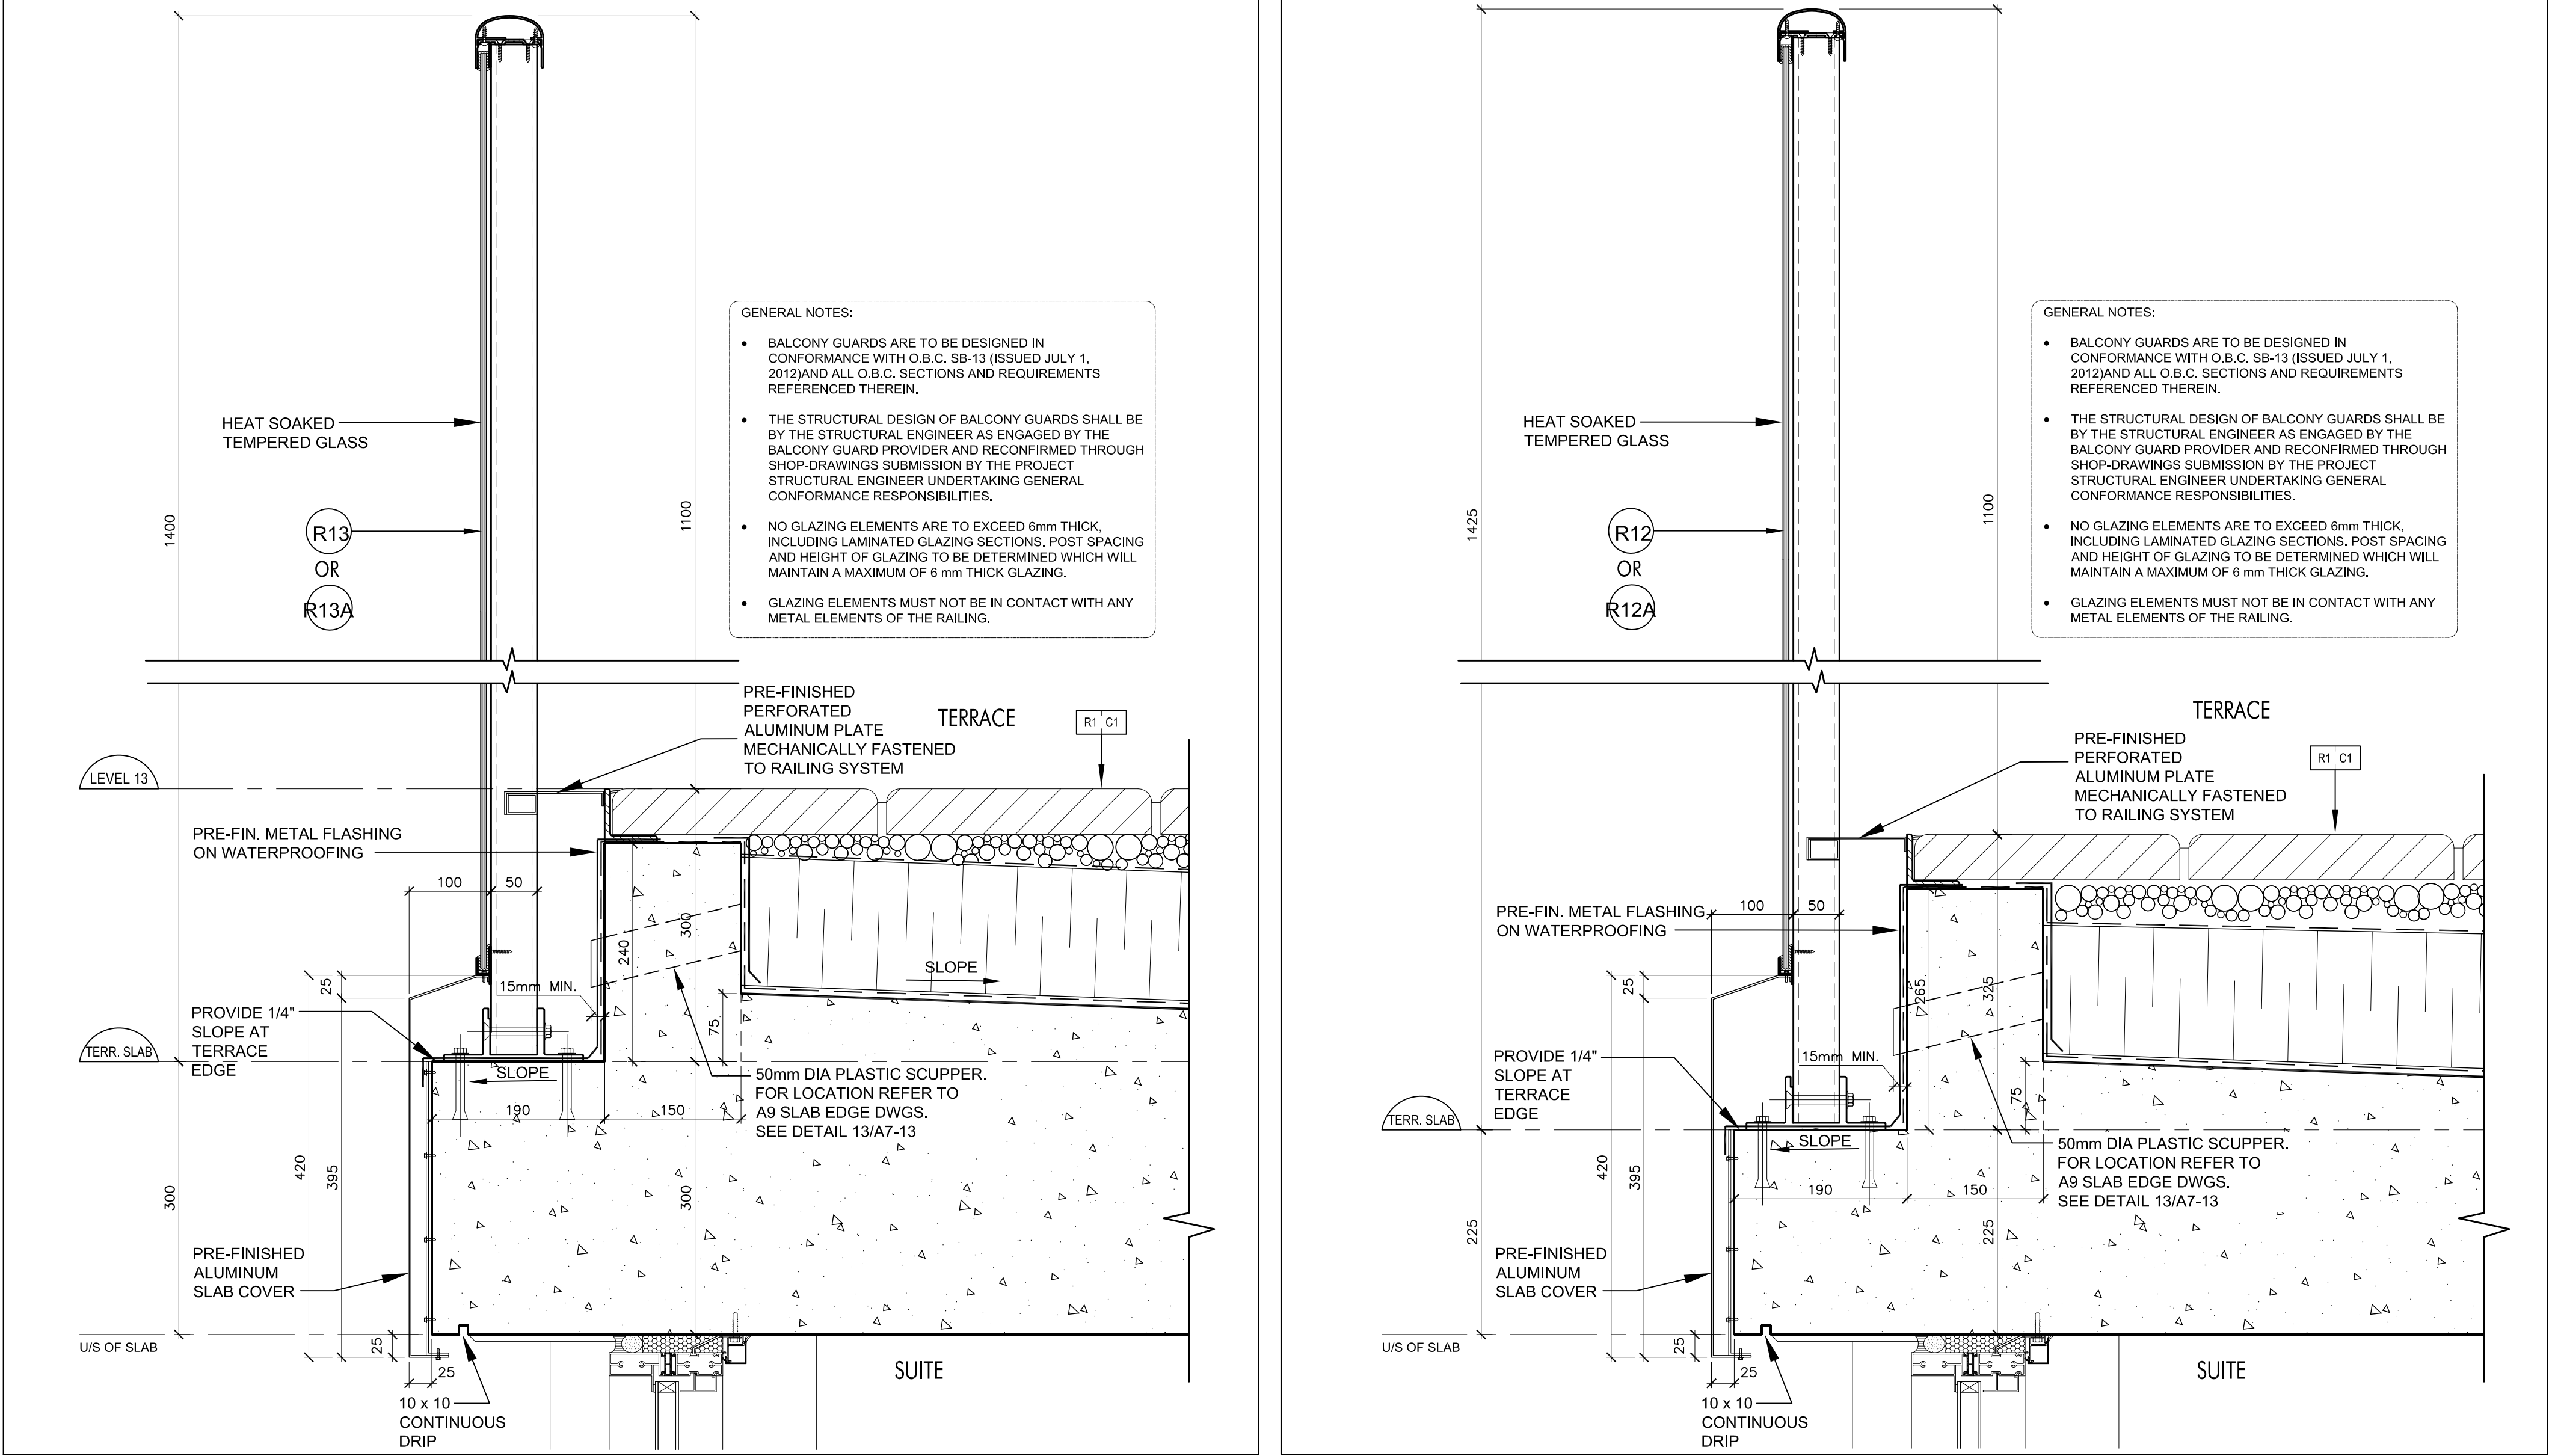

Railing 13 / 13A @ Terrace @ Level 13  
(Ref. Wall Section 7/A7-01)

SCALE 1:5

2  
A7-13A

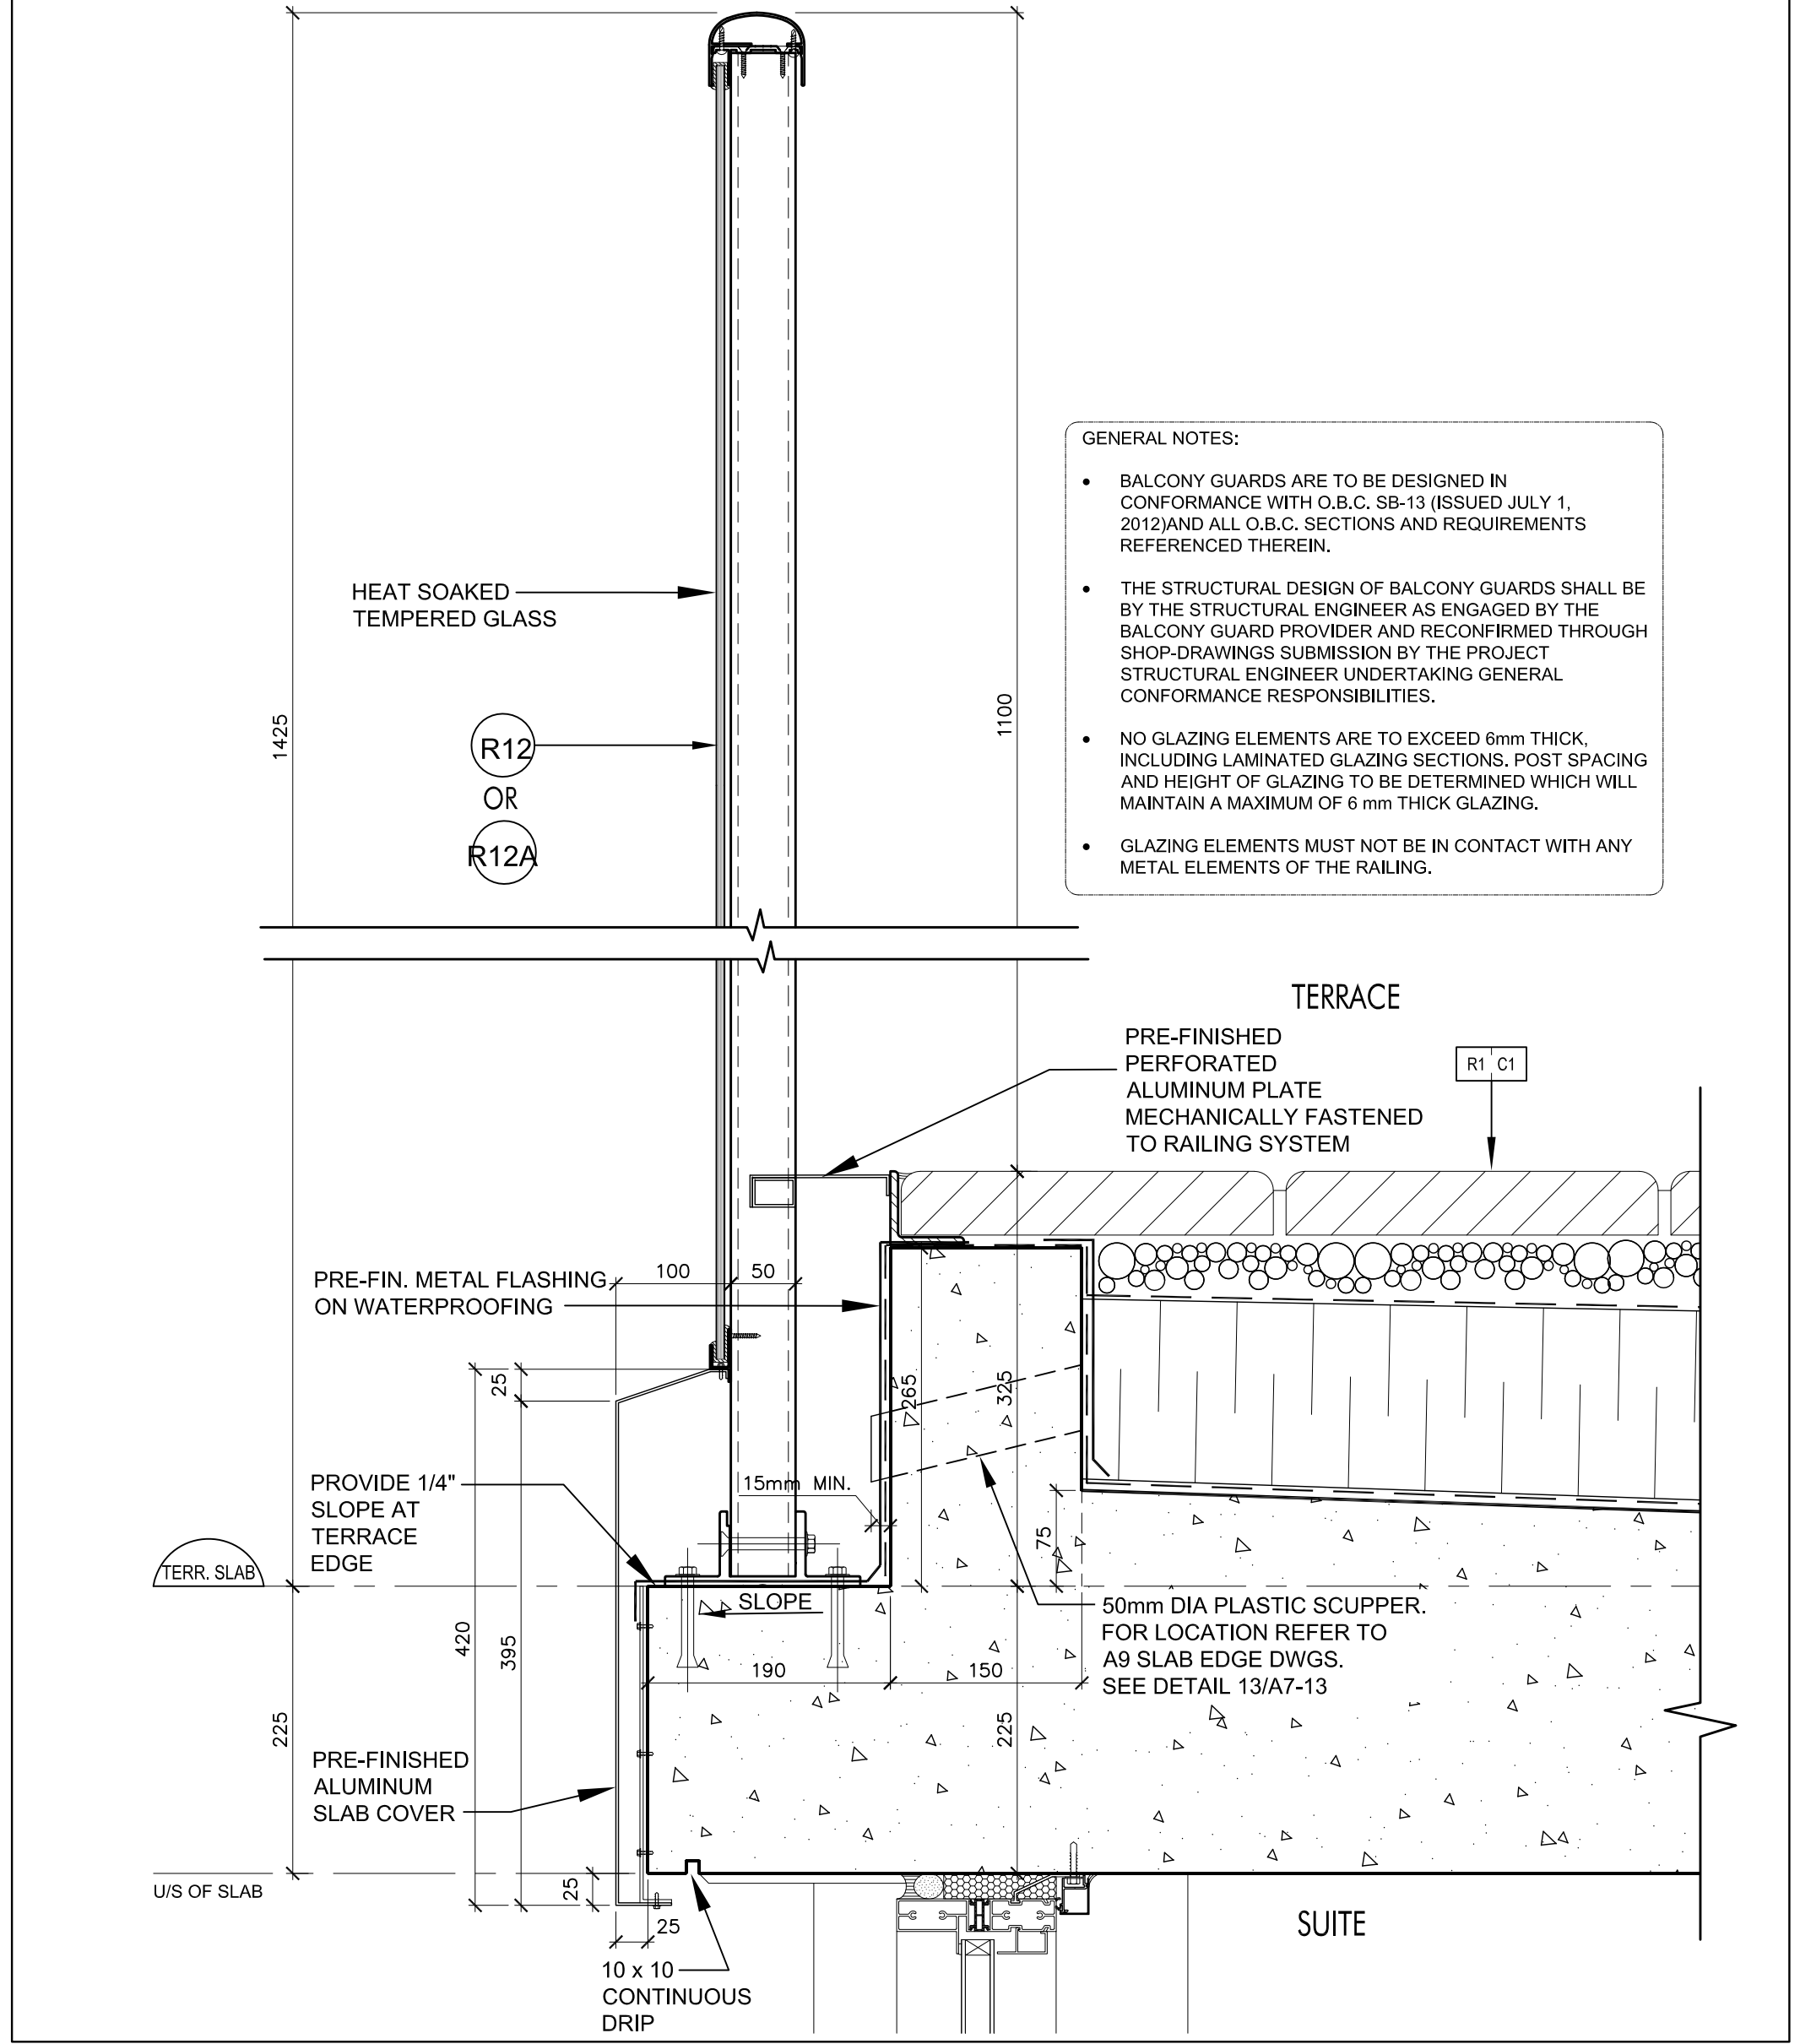

Railing R12 / R12A @ Terrace @ Level 7 +11  
(Ref. Wall Section 6/A7-03)

SCALE 1:5

1  
A7-13A

Contractor Must Check And Verify All Dimensions On The Job.  
Do Not Scale The Drawing.  
All Drawings, Specifications And Related Documents Are The Copyright Of  
The Architect And Must Be Returned Upon Request.  
Regulation Of Drawings, Specifications And Related Documents  
Is Part Of VMA's & VMA's Policy And Not The Architect's Responsibility.  
The Drawing Is Not To Be Used For Construction Until Signed By The Architect.  
Date:



KIRKOR ARCHITECTS + PLANNERS  
20 Martin Road Avenue, Toronto, Ontario, M3J 2K8  
Tel: 646-8550, Fax: 646-1234, www.kirkorarchitects.com

No.: Revision Date:

PROGRESS SET  
July 11, 2016

Plotting Timer: Feb 8, 2016  
No. Issued For: Date:

AQUAVISTA  
AT BAYSIDE TORONTO

Drawing Title

Section Details

Hines TRIDEL  
AQUAVISTA  
Block 3 - R3 & R4  
263 Queens Quay East  
Toronto, ON

Project

1:5 Drawn By:

S.D. Checked By:

C.A. Project No.:

13148 Date:

July 11, 2016 Drawing No.:

A7-13A