



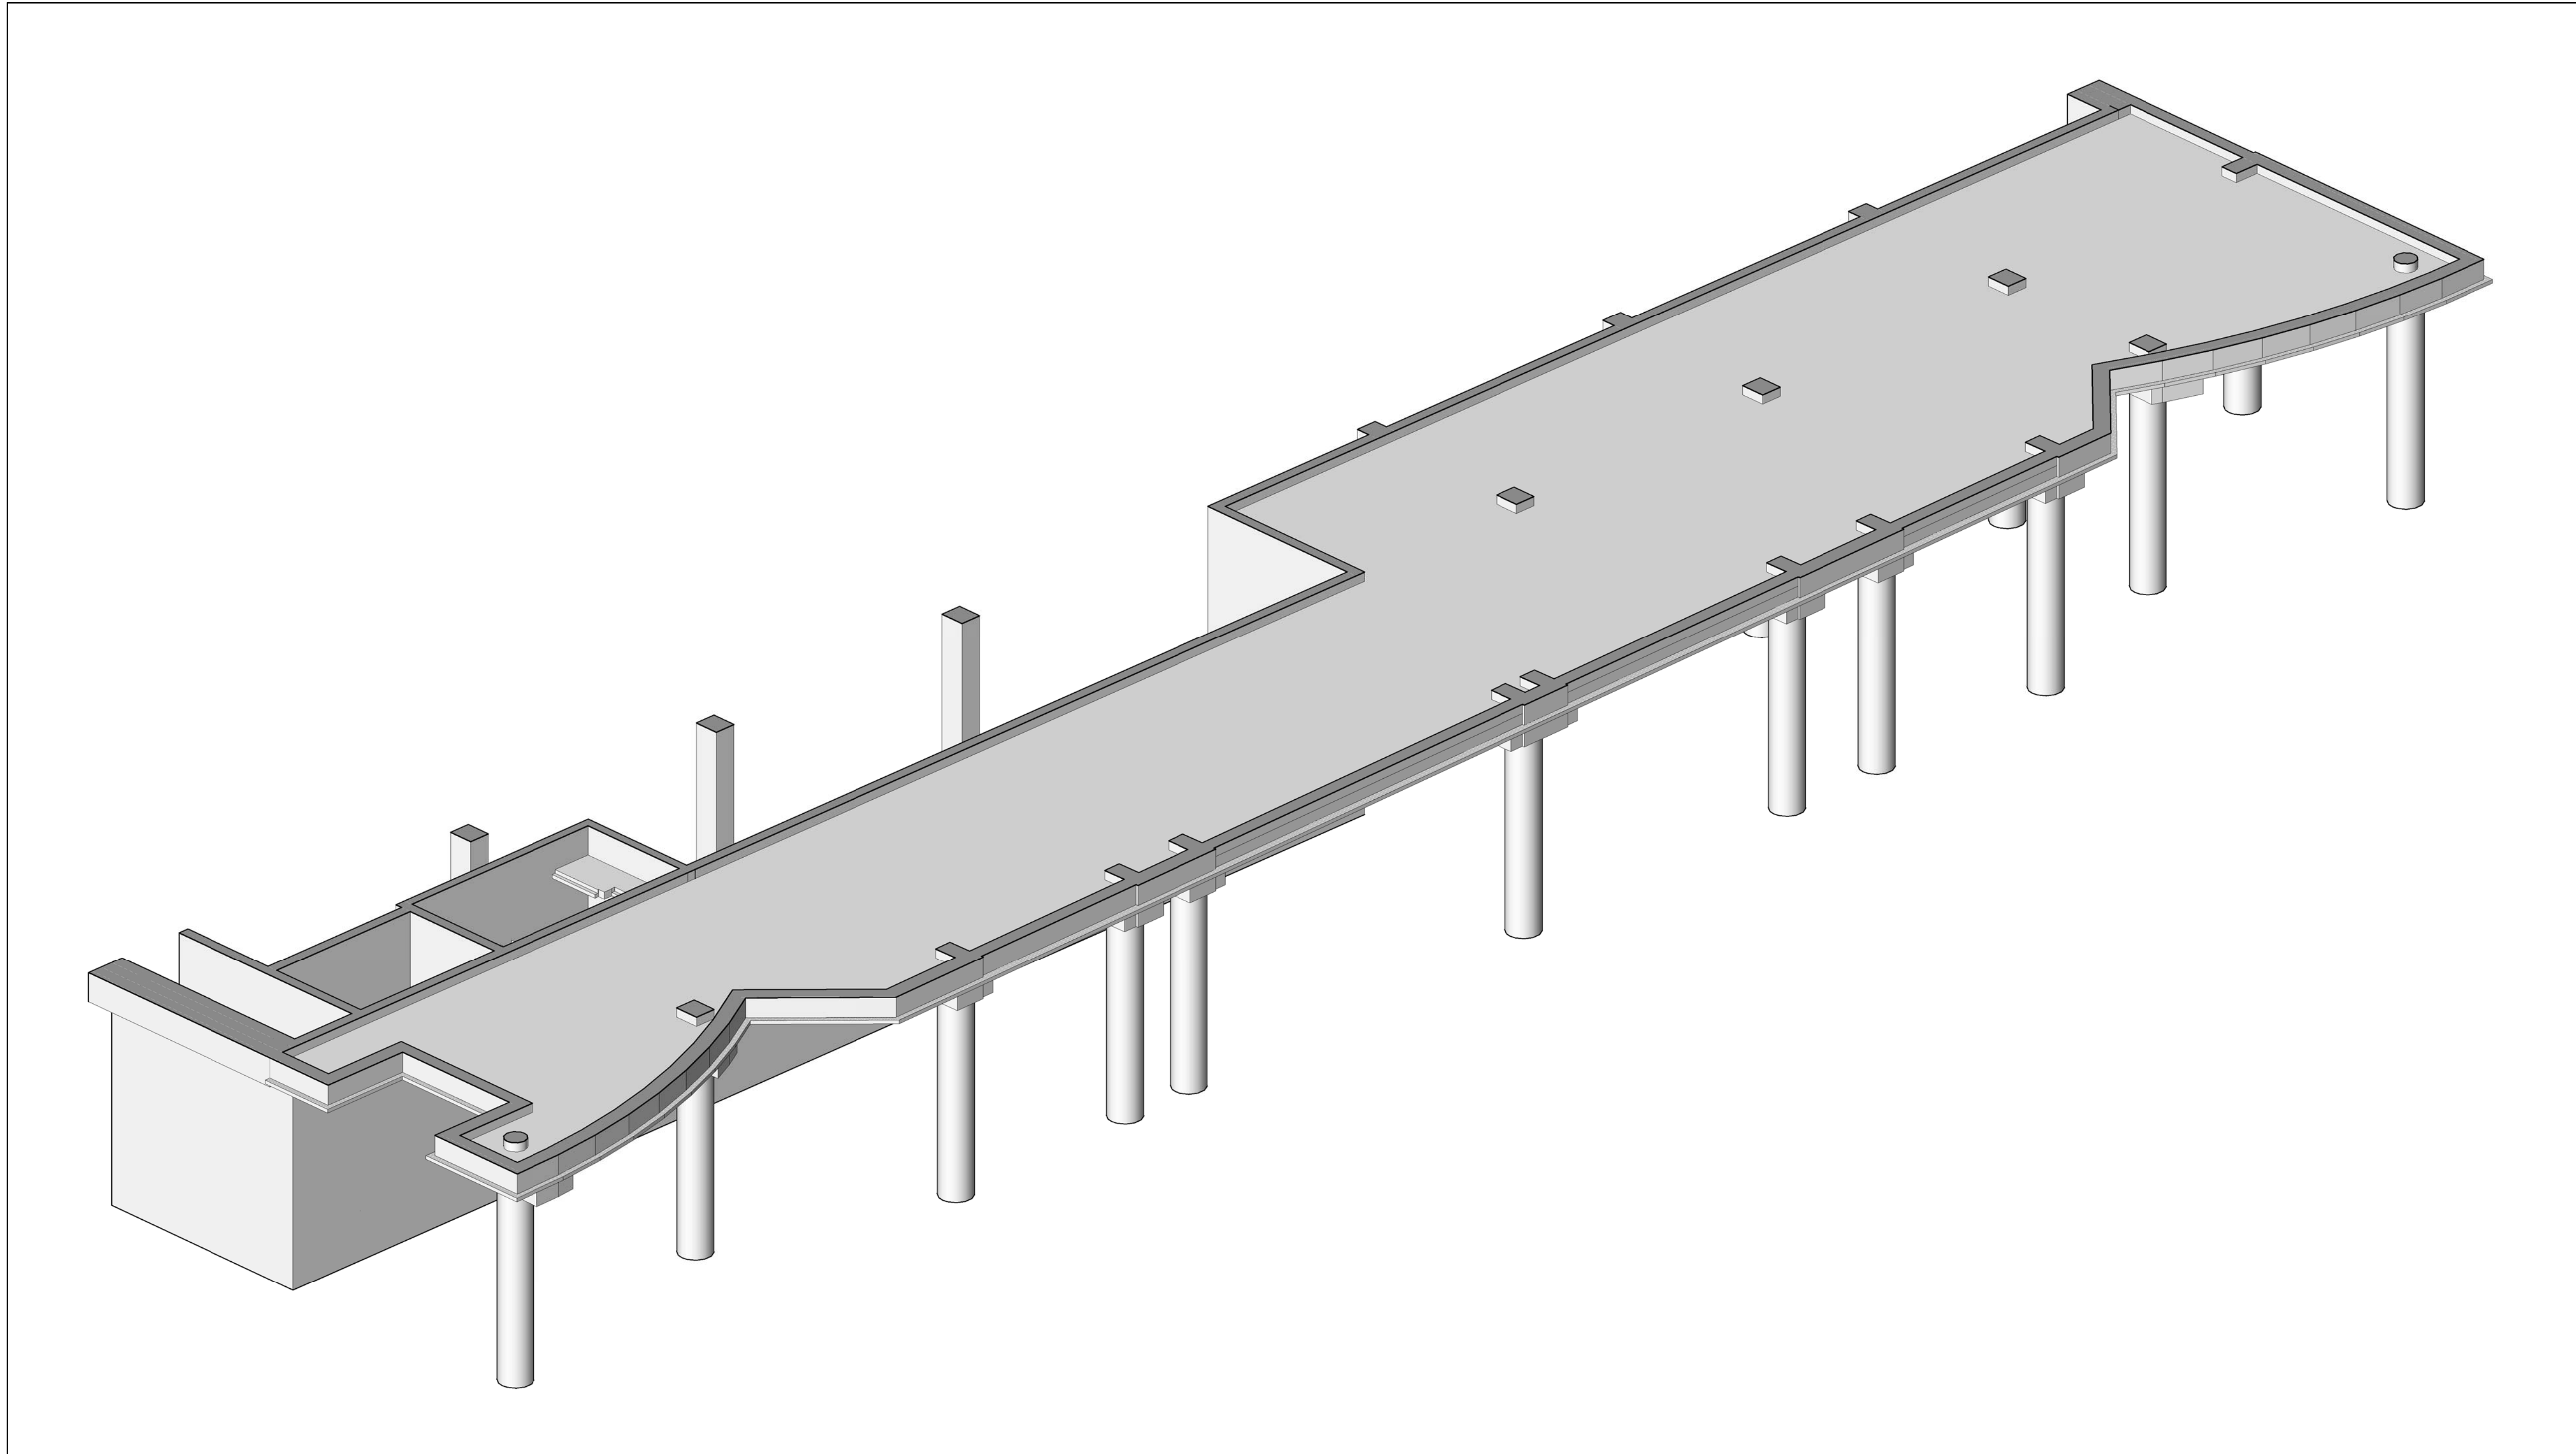


3D Floor Plan - Level 1 Mud Slab - West Side - Looking East
NTS 6 / A9-11

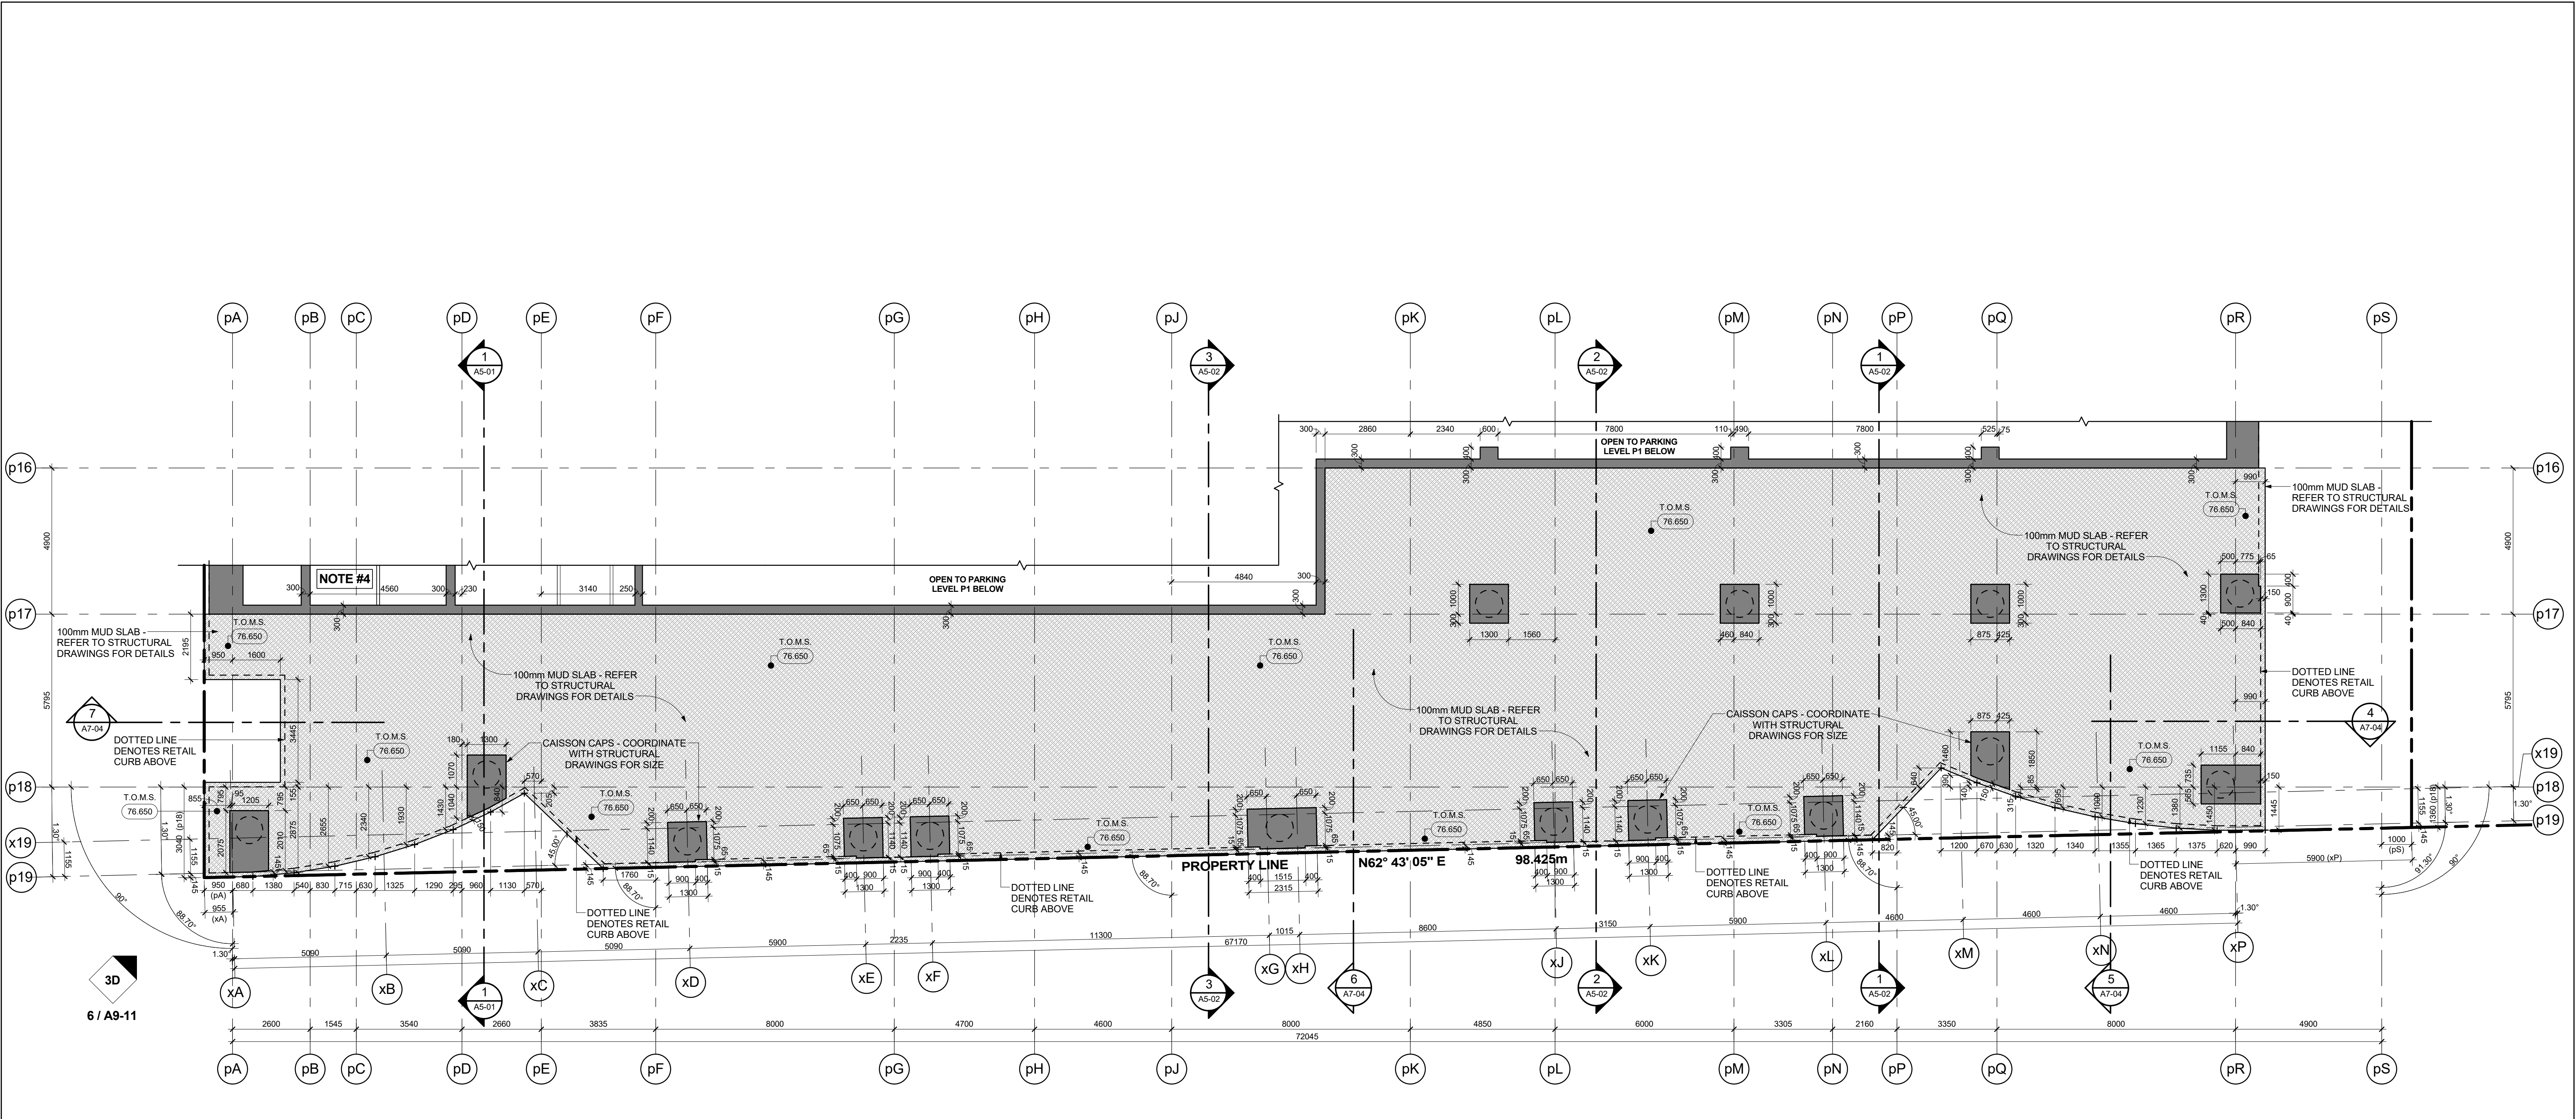

Slab Edge Plan - Level 1 - Retail Mud Slab & Caissons
Scale: 1 : 100 4 / A9-11

GENERAL SLAB-EDGE LEGEND:		
	DARK HATCH INDICATES CONCRETE WALL OR COLUMN	
	LIGHT HATCH INDICATES STRUCTURAL CURBS, LOW WALLS OR PARAPETS	
	LIGHTER HATCH INDICATES STRUCTURAL TRANSFER SLABS, BALCONY'S OR TERRACES	
	HATCHED AREA INDICATES CONCRETE TOPPING	
	HATCHED AREA INDICATES SECONDARY CONCRETE POUR	
	HATCHED AREA INDICATES FLOATING SLAB	
	EXISTING FINISHED LANDSCAPE GRADING REFER TO LANDSCAPE DRAWINGS	
	TOP OF CONCRETE SLAB - HIGH POINT	
	TOP OF CONCRETE SLAB - LOW POINT	
	TOP OF CONCRETE BEAM	
	TOP OF CONCRETE CURB	
	TOP OF CONCRETE FOUNDATION WALL	
	TOP OF FOOTING	
	TOP OF CONCRETE HAUNCH	
	TOP OF CONCRETE SLAB	
	TOP OF SECONDARY POUR	
	TOP OF CONCRETE LEDGE	
	TOP OF CONCRETE SLAB DEPRESSION	
	TOP OF CONCRETE LIFTUP BEAM	
	TOP OF CONCRETE WALL	
	TOP OF CONCRETE FLOATING SLAB	
	TOP OF CONCRETE FLOATING CURB	
	TOP OF CONCRETE PARAPET	
	TOP OF CONCRETE TOPPING	
	TOP OF CONCRETE TOPPING - HIGH POINT	
	TOP OF CONCRETE TOPPING - LOW POINT	
	TOP OF CONCRETE LANDSCAPE CURB (ALSO REFER TO LANDSCAPE DRAWINGS)	
	TOP OF CONCRETE LANDSCAPE WALL (ALSO REFER TO LANDSCAPE DRAWINGS)	
	UNDERGRADE OF CONCRETE BEAM	
	TOP OF STRUCTURAL STEEL	
	TOP OF CONCRETE MUD SLAB	

General Slab Edge Legend 1 / A9-11

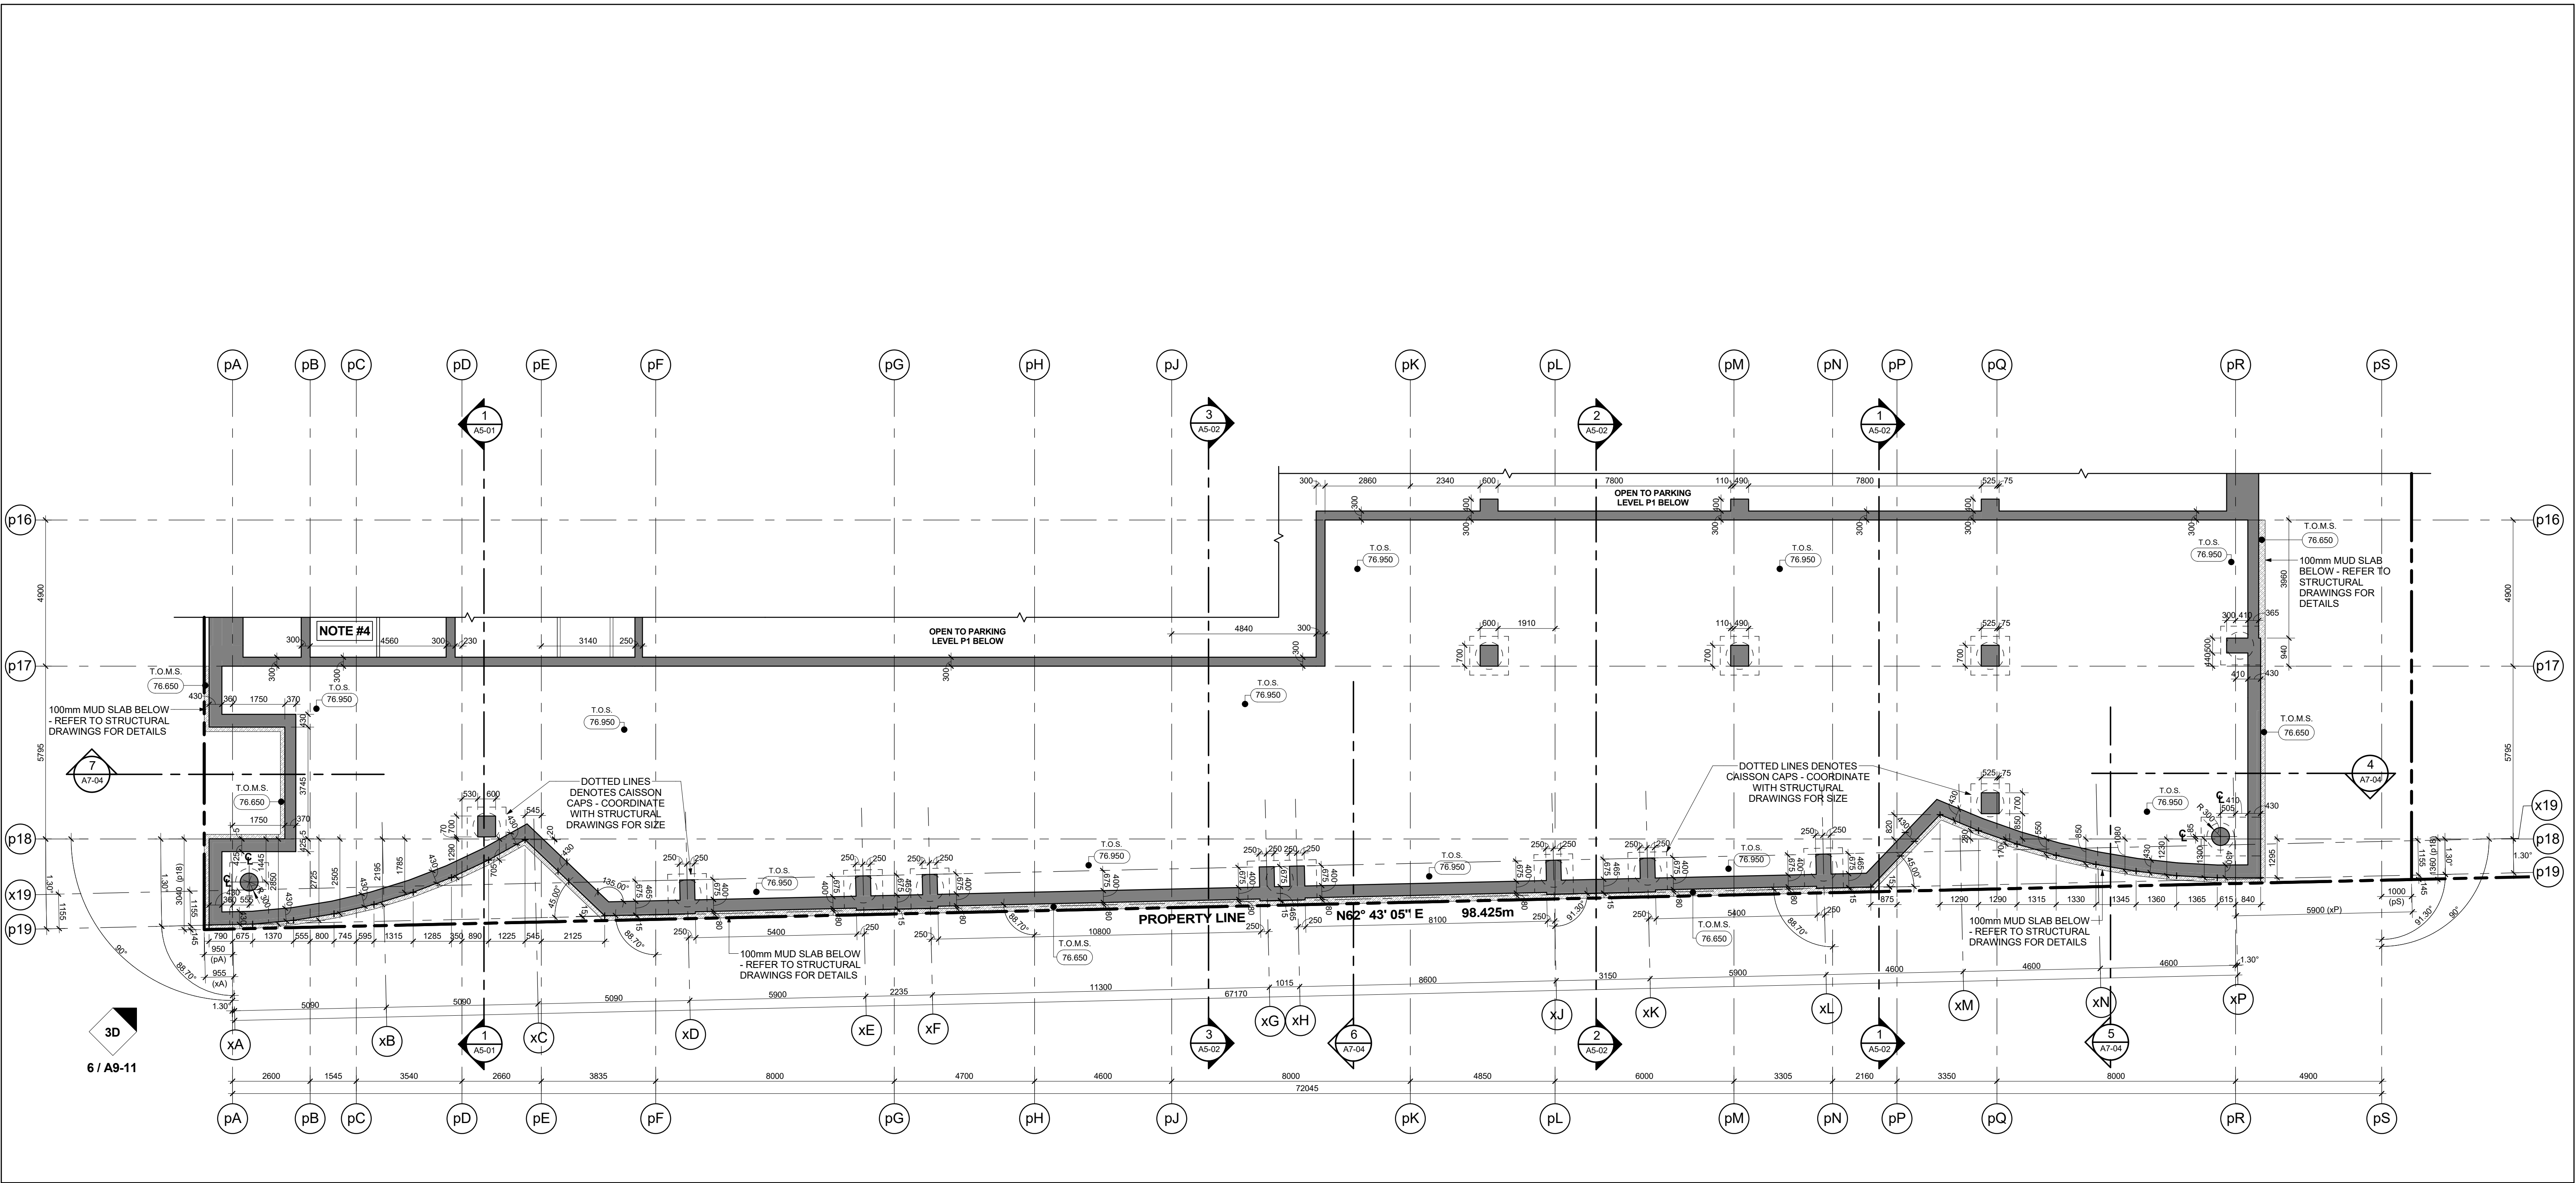

Slab Edge Plan - Level 1 - Retail Lower Slab
Scale: 1 : 100 5 / A9-11

Key Plan - Level 1 3 / A9-11

GENERAL SLAB-EDGE NOTES

- ASSUME TOP OF FLOOR SLAB ELEVATION AS 40.000. FOR FLOOR SLAB ELEVATION SEE BUILDING SECTION DRAWINGS.
- ALL STRUCTURE COLUMNS AND SHEAR WALLS ARE LOCATED BY WITH GRID LINE, UNLESS NOTED OTHERWISE. REFER TO STRUCTURAL DRAWINGS FOR FURTHER COLUMNS, WALLS AND BEAM DETAILS AND DIMENSIONS.
- FOR ELEVATOR SHAFT SIZE AND OPENINGS REFER TO PRECAST STAIR MANUFACTURER. FOR STAIR MEZ LANDING REFER TO STAIR SECTION ON A4 - SERIES DRAWINGS.
- CONTRACTORS TO CONFIRM STAIR LOCATION WITH PRECAST STAIR MANUFACTURER. FOR STAIR MEZ LANDING REFER TO STAIR SECTION ON A4 - SERIES DRAWINGS.
- REFER TO LANDSCAPE DRAWINGS FOR PLANTER WALLS AND GENERAL DETAILS AND DIMENSIONS.
- REFER TO MECHANICAL AND ELECTRICAL DRAWINGS FOR HORIZONTAL SHAFT OPENING SIZES IN WALLS, LOWERS AND AIR ROUGH OPENING SIZES AND GENERAL DETAILS.
- REFER TO MECHANICAL DRAWINGS FOR SURVEYED LOCATIONS. OVERLAPPING AND COORDINATES OF PROPERTY LINES WHICH ARE TO BE CONFIRMED BY THE SURVEYOR ON SITE.
- REFER TO GEOTECHNICAL/GEOSTRUCTURAL ENGINEERING DRAWINGS FOR EXCAVATION SHORING AND TEMPORARY SHORING FOR CONSTRUCTION.
- EMERGENCY FOR CRANE TOWER LOCATIONS AND CRANE TOWER SLAB OPENING ARE ONLY PROPOSED AND ARE TO BE COORDINATED WITH CRANE PAD CRANE TOWER SHOP DRAWINGS AND STRUCTURAL CONSULTANT.