


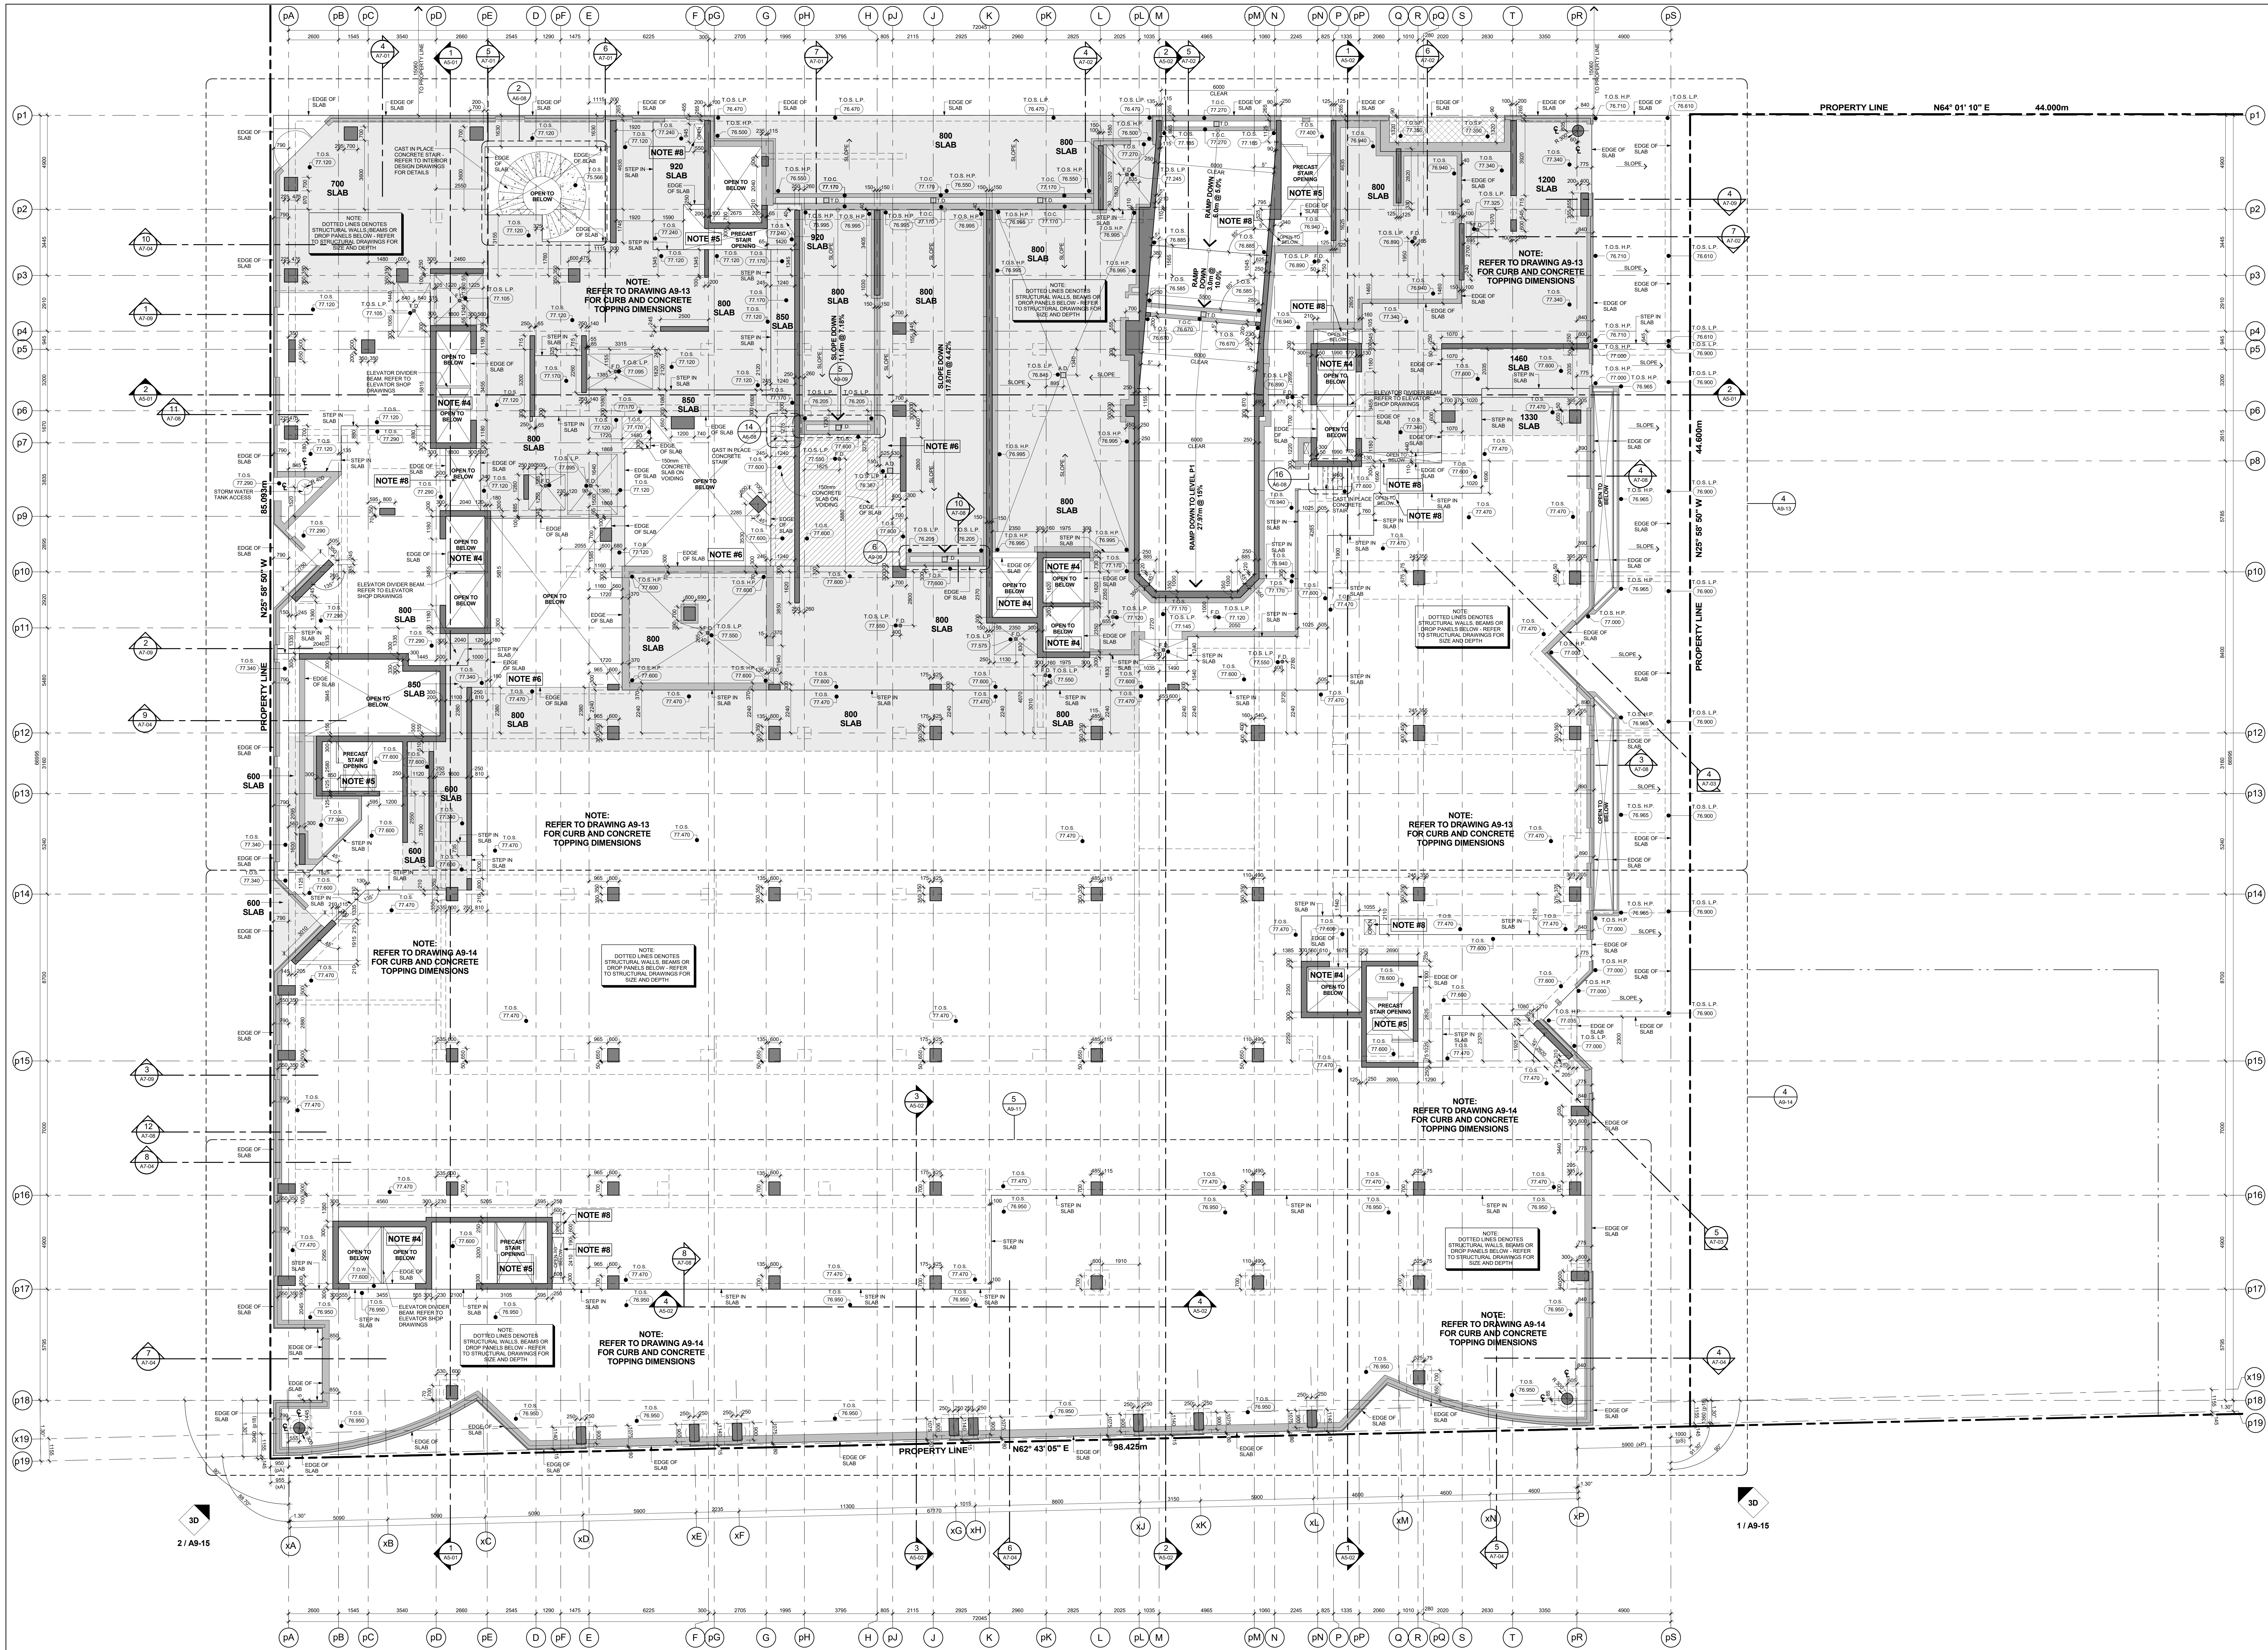

- GENERAL SLAB-EDGE NOTES**
1. ASSUME TOP OF FLOOR SLAB ELEVATION AS 40.000.
 2. FOR FLOOR SLAB ELEVATION SEE ELEVATION SECTION DRAWINGS.
 3. ALL STRUCTURE COLUMNS AND BEAM WALLS ARE LOCATED BY WITH GRID LINES, UNLESS NOTED OTHERWISE.
 4. REFER TO STRUCTURAL DRAWINGS FOR FURTHER COLUMN, WALL, AND BEAM DETAILS AND DIMENSIONS.
 5. FOR ELEVATOR SHAFT SIZE AND OPENINGS REFER TO PRECAST STAIR MANUFACTURER. FOR STAIR MEZ LANDING REFER TO STAIR SECTION ON A-1 SERIES DRAWINGS.
 6. CONTRACTORS TO CONFIRM STAIR LOCATION WITH STAIRS TO BE MANUFACTURED. FOR STAIR MEZ LANDING REFER TO STAIR SECTION ON A-1 SERIES DRAWINGS.
 7. REFER TO LANDSCAPE DRAWINGS FOR PLANTER WALL DETAILS, CURB HEIGHT DETAILS, SCULPTURE LOCATIONS AND GENERAL DETAILS AND DIMENSIONS.
 8. REFER TO MECHANICAL AND ELECTRICAL DRAWINGS FOR VERTICAL SHAFT OPENING SIZES IN WALLS. HORIZONTAL SHAFT OPENING SIZES IN WALLS, LOUVER AND AIR BLOWN OPENING SIZES AND ALL OTHER DETAILS.
 9. REFER TO MECHANICAL DRAWINGS FOR SURVEYED LOCATIONS, ORIENTATIONS AND COORDINATES OF PROPERTY LINES WHICH ARE TO BE CONFIRMED BY THE SURVEYOR ON SITE.
 10. REFER TO SHEDWOOD GEOSTRUCTURAL ENGINEERS DRAWINGS FOR EXCAVATION SHORING AND TEMPORARY SHORING FOR CONSTRUCTION.
 11. DIMENSIONS FOR CRANE TOWER LOCATIONS AND CRANE TOWER SLAB OPENING ARE ONLY PROPOSED AND ARE TO BE COORDINATED WITH CRANE PAD CRANE TOWER SHOP DRAWINGS AND STRUCTURAL CONSULTANT.

- General Slab Edge Notes 2**
A9-12
- GENERAL SLAB-EDGE LEGEND:**
- DARK HATCH INDICATES CONCRETE
 - WALL OF COLUMN
 - LIGHT HATCH INDICATES STRUCTURAL CURB, LOW WALLS OR PARAPETS
 - LOUVER HATCH INDICATES STRUCTURAL TRANSFER SLAB, BALCONY'S OR TERRACES
 - HATCHED AREA INDICATES CONCRETE TOPPING
 - HATCHED AREA INDICATES SECONDARY CONCRETE POUR
 - HATCHED AREA INDICATES FLOATED SLAB
 - EXISTING FINISHED LANDSCAPE GRADING, REFER TO LANDSCAPE DRAWINGS
 - 1.00.0 (40.000) TOP OF CONCRETE SLAB - HIGH POINT
 - 1.00.0 (40.000) TOP OF CONCRETE SLAB - LOW POINT
 - 1.00.0 (40.000) TOP OF CONCRETE BEAM
 - 1.00.0 (40.000) TOP OF CONCRETE CURB
 - 1.00.0 (40.000) TOP OF CONCRETE FOUNDATION WALL
 - 1.00.0 (40.000) TOP OF FOOTING
 - 1.00.0 (40.000) TOP OF CONCRETE BALCONY
 - 1.00.0 (40.000) TOP OF CONCRETE SLAB
 - 1.00.0 (40.000) TOP OF SECONDARY POUR
 - 1.00.0 (40.000) TOP OF CONCRETE LOUVER
 - 1.00.0 (40.000) TOP OF CONCRETE SLAB DEPRESSION
 - 1.00.0 (40.000) TOP OF CONCRETE WALL
 - 1.00.0 (40.000) TOP OF CONCRETE LIFT/FORM BEAM
 - 1.00.0 (40.000) TOP OF CONCRETE FLOATED SLAB
 - 1.00.0 (40.000) TOP OF CONCRETE FLOATED CURB
 - 1.00.0 (40.000) TOP OF CONCRETE PARAPET
 - 1.00.0 (40.000) TOP OF CONCRETE TOPPING
 - 1.00.0 (40.000) TOP OF CONCRETE TOPPING - HIGH POINT
 - 1.00.0 (40.000) TOP OF CONCRETE TOPPING - LOW POINT
 - 1.00.0 (40.000) TOP OF CONCRETE LANDSCAPE CURB (ALSO REFER TO LANDSCAPE DRAWINGS)
 - 1.00.0 (40.000) TOP OF CONCRETE LANDSCAPE WALLS (ALSO REFER TO LANDSCAPE DRAWINGS)
 - 1.00.0 (40.000) UNDERLAYER OF CONCRETE BEAM
 - 1.00.0 (40.000) TOP OF STRUCTURAL STEEL
 - 1.00.0 (40.000) TOP OF CONCRETE MUD SLAB

Slab Edge Plan - Level 1 - Ground Floor Plan

Scale: 1 : 100

General Slab Edge Legend