




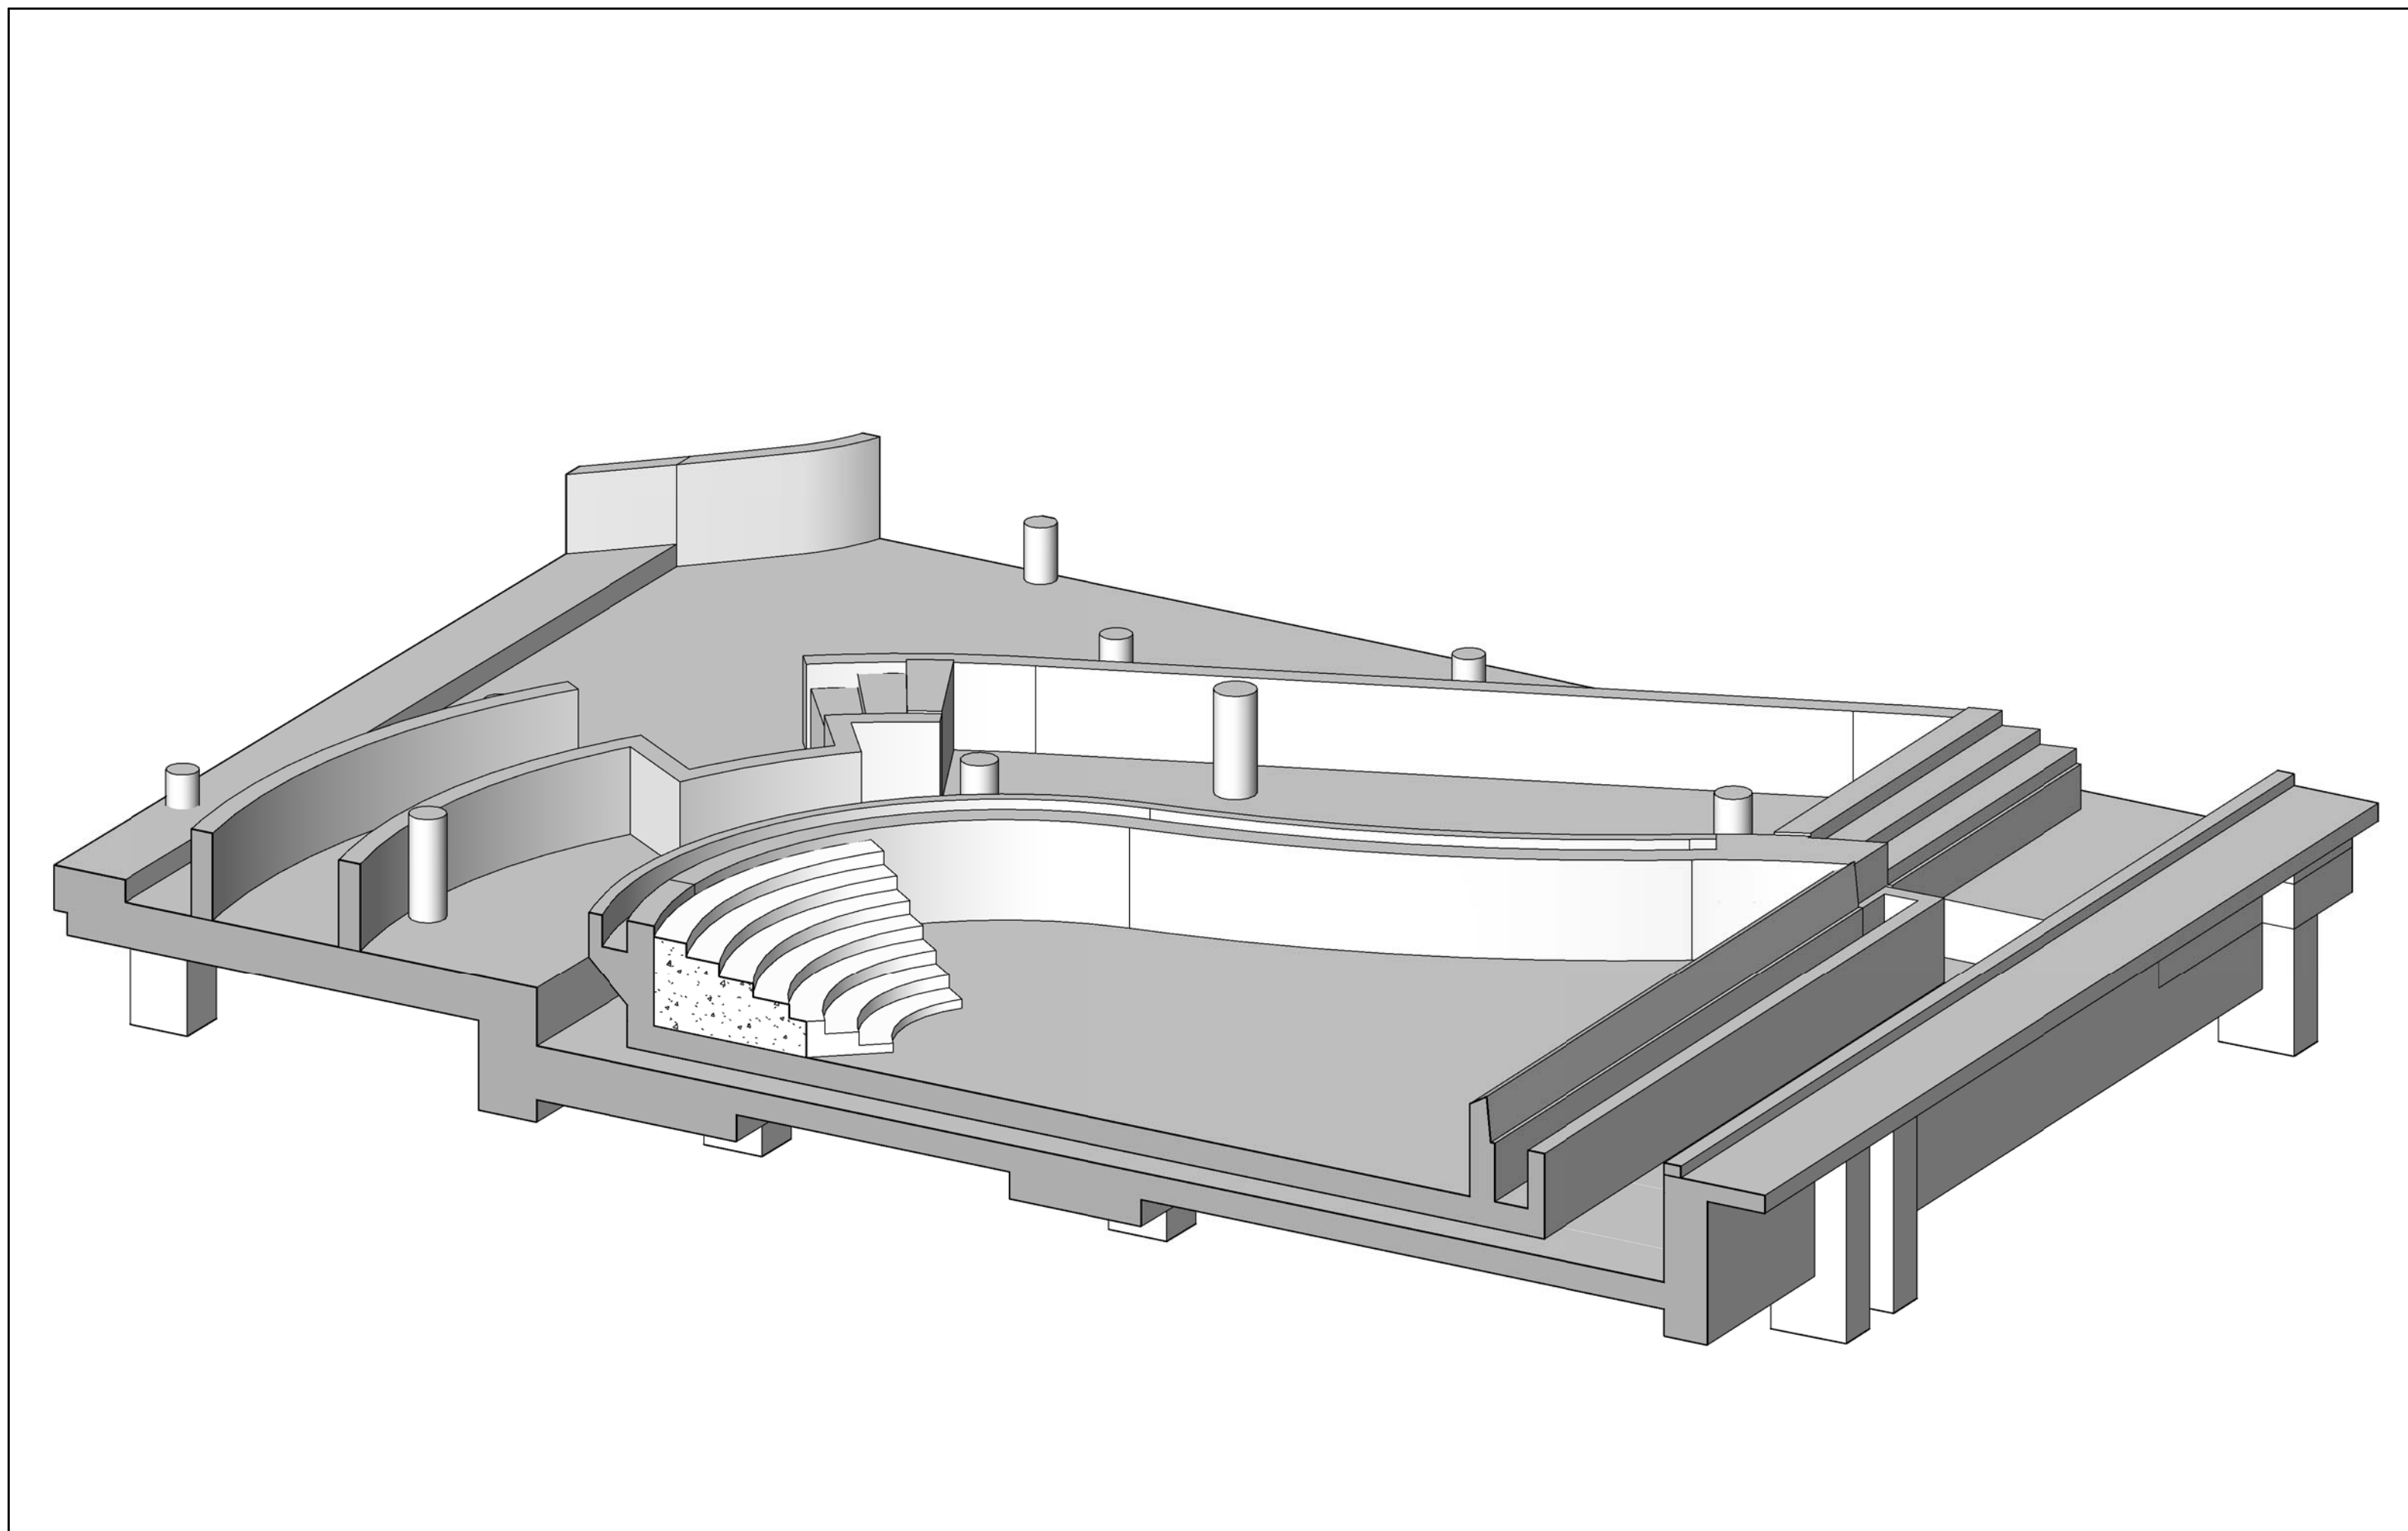


3D Floor Plan - Level 2 - Pool - Section 8
NTS A9-22

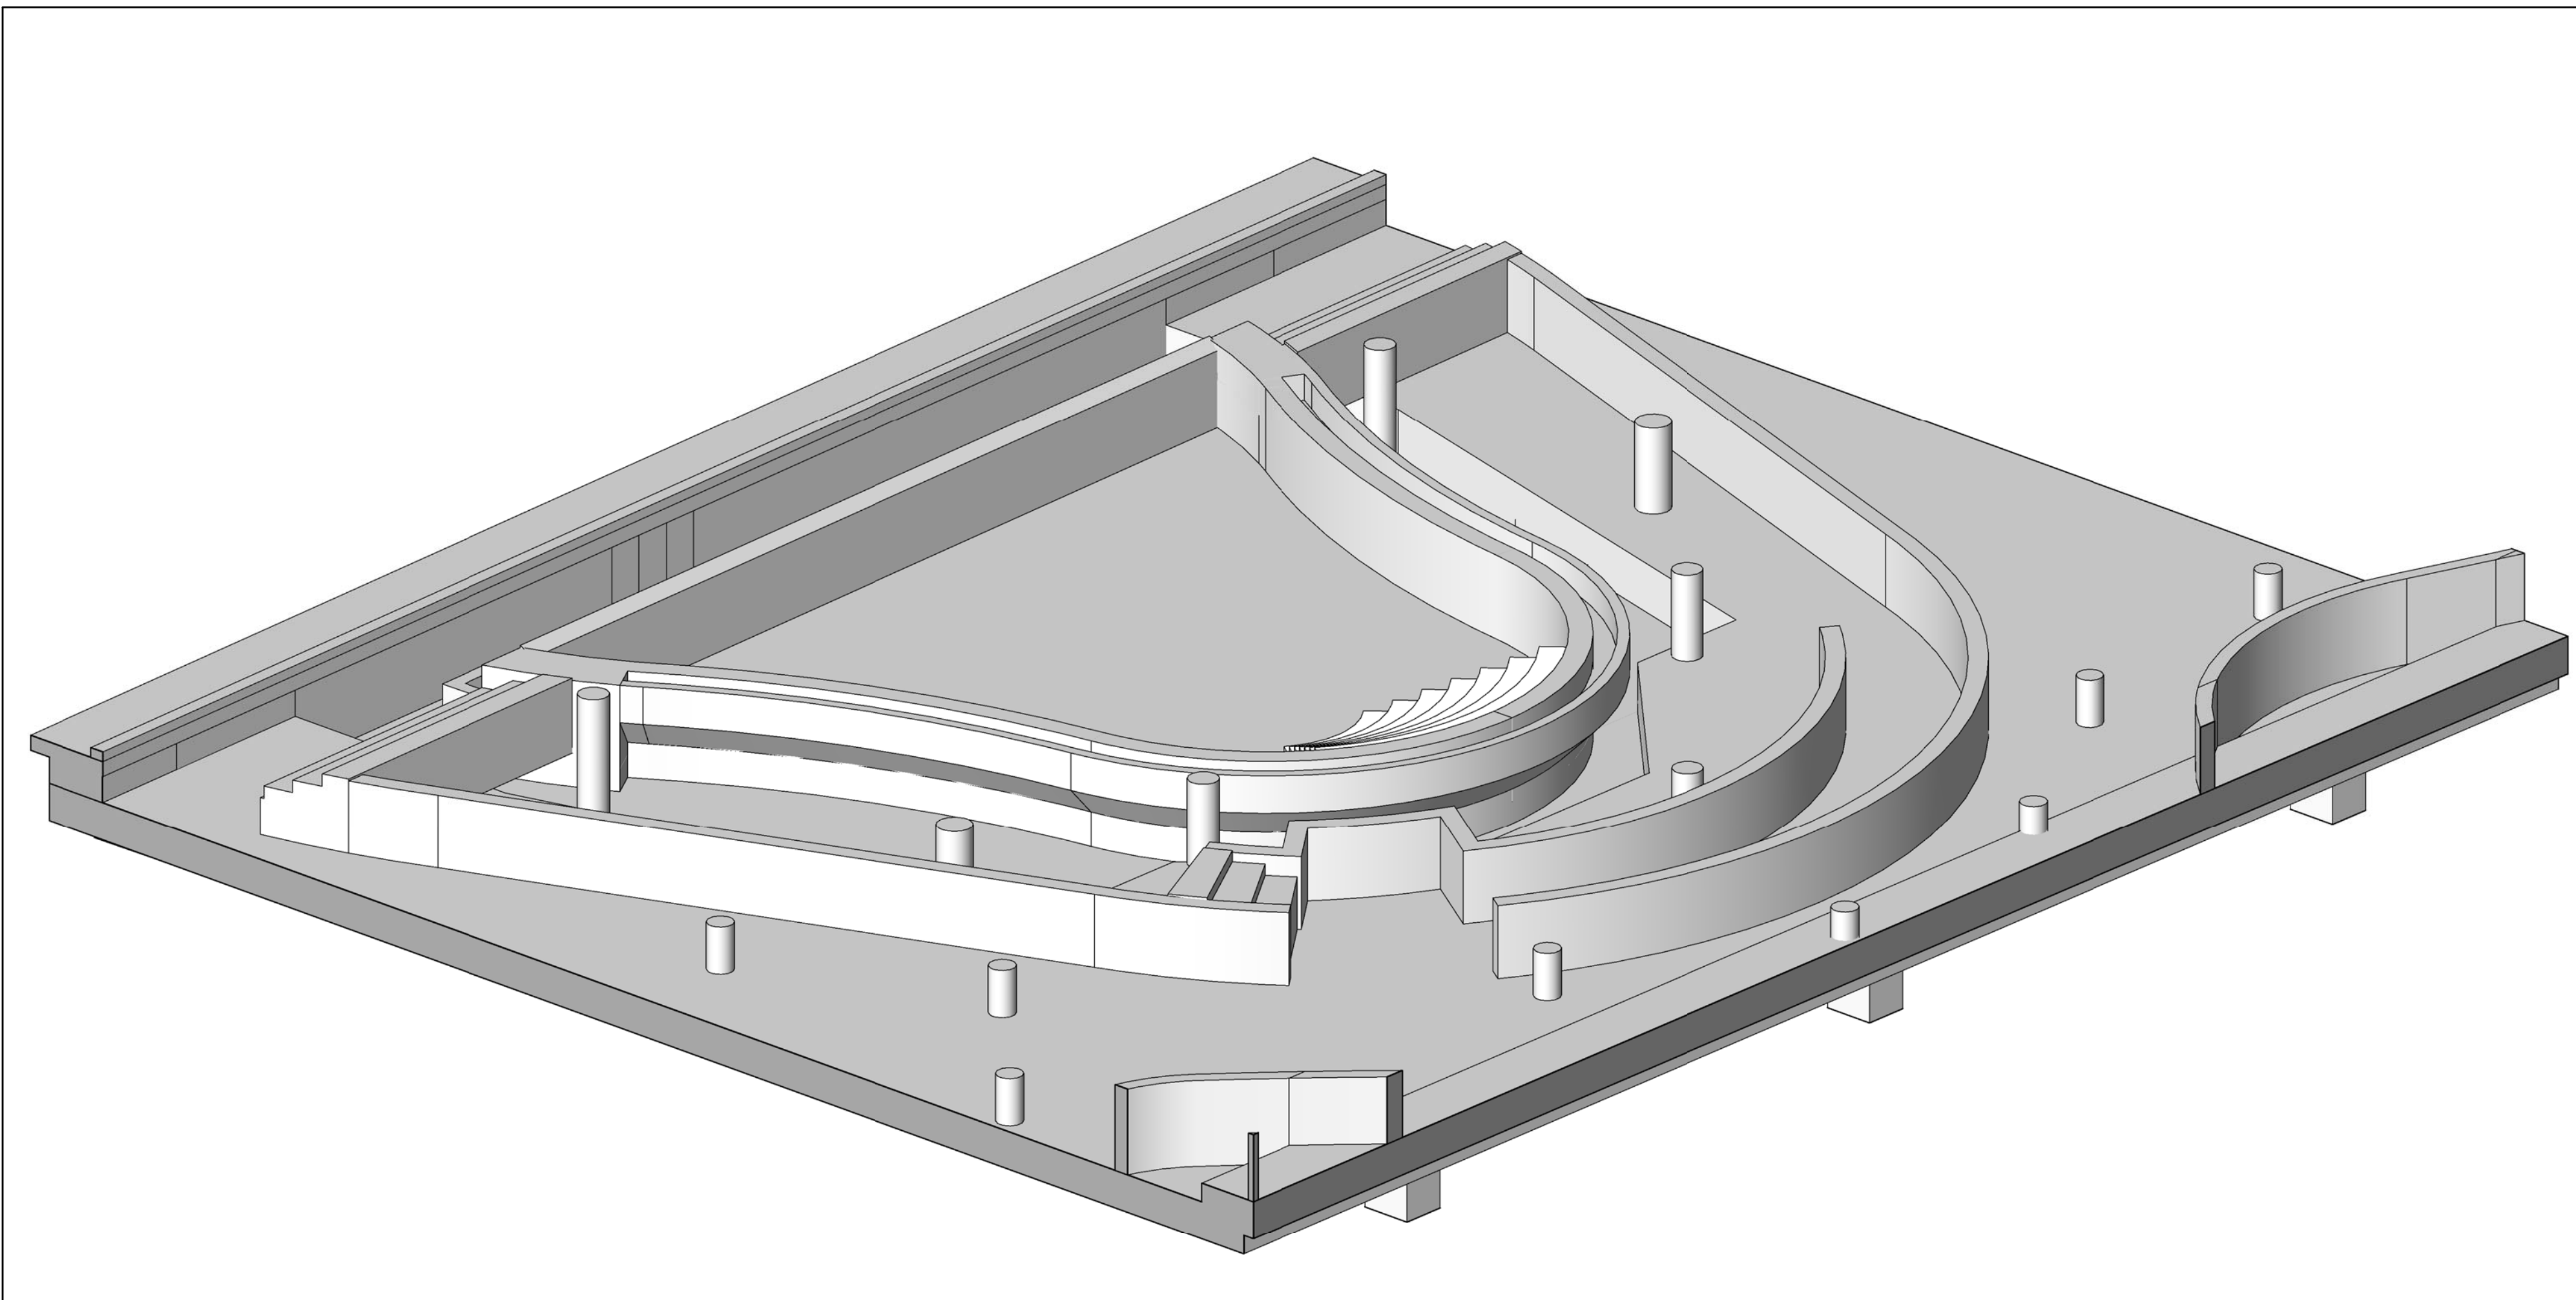

3D Floor Plan - Level 2 - Pool - Looking South 7
NTS A9-22

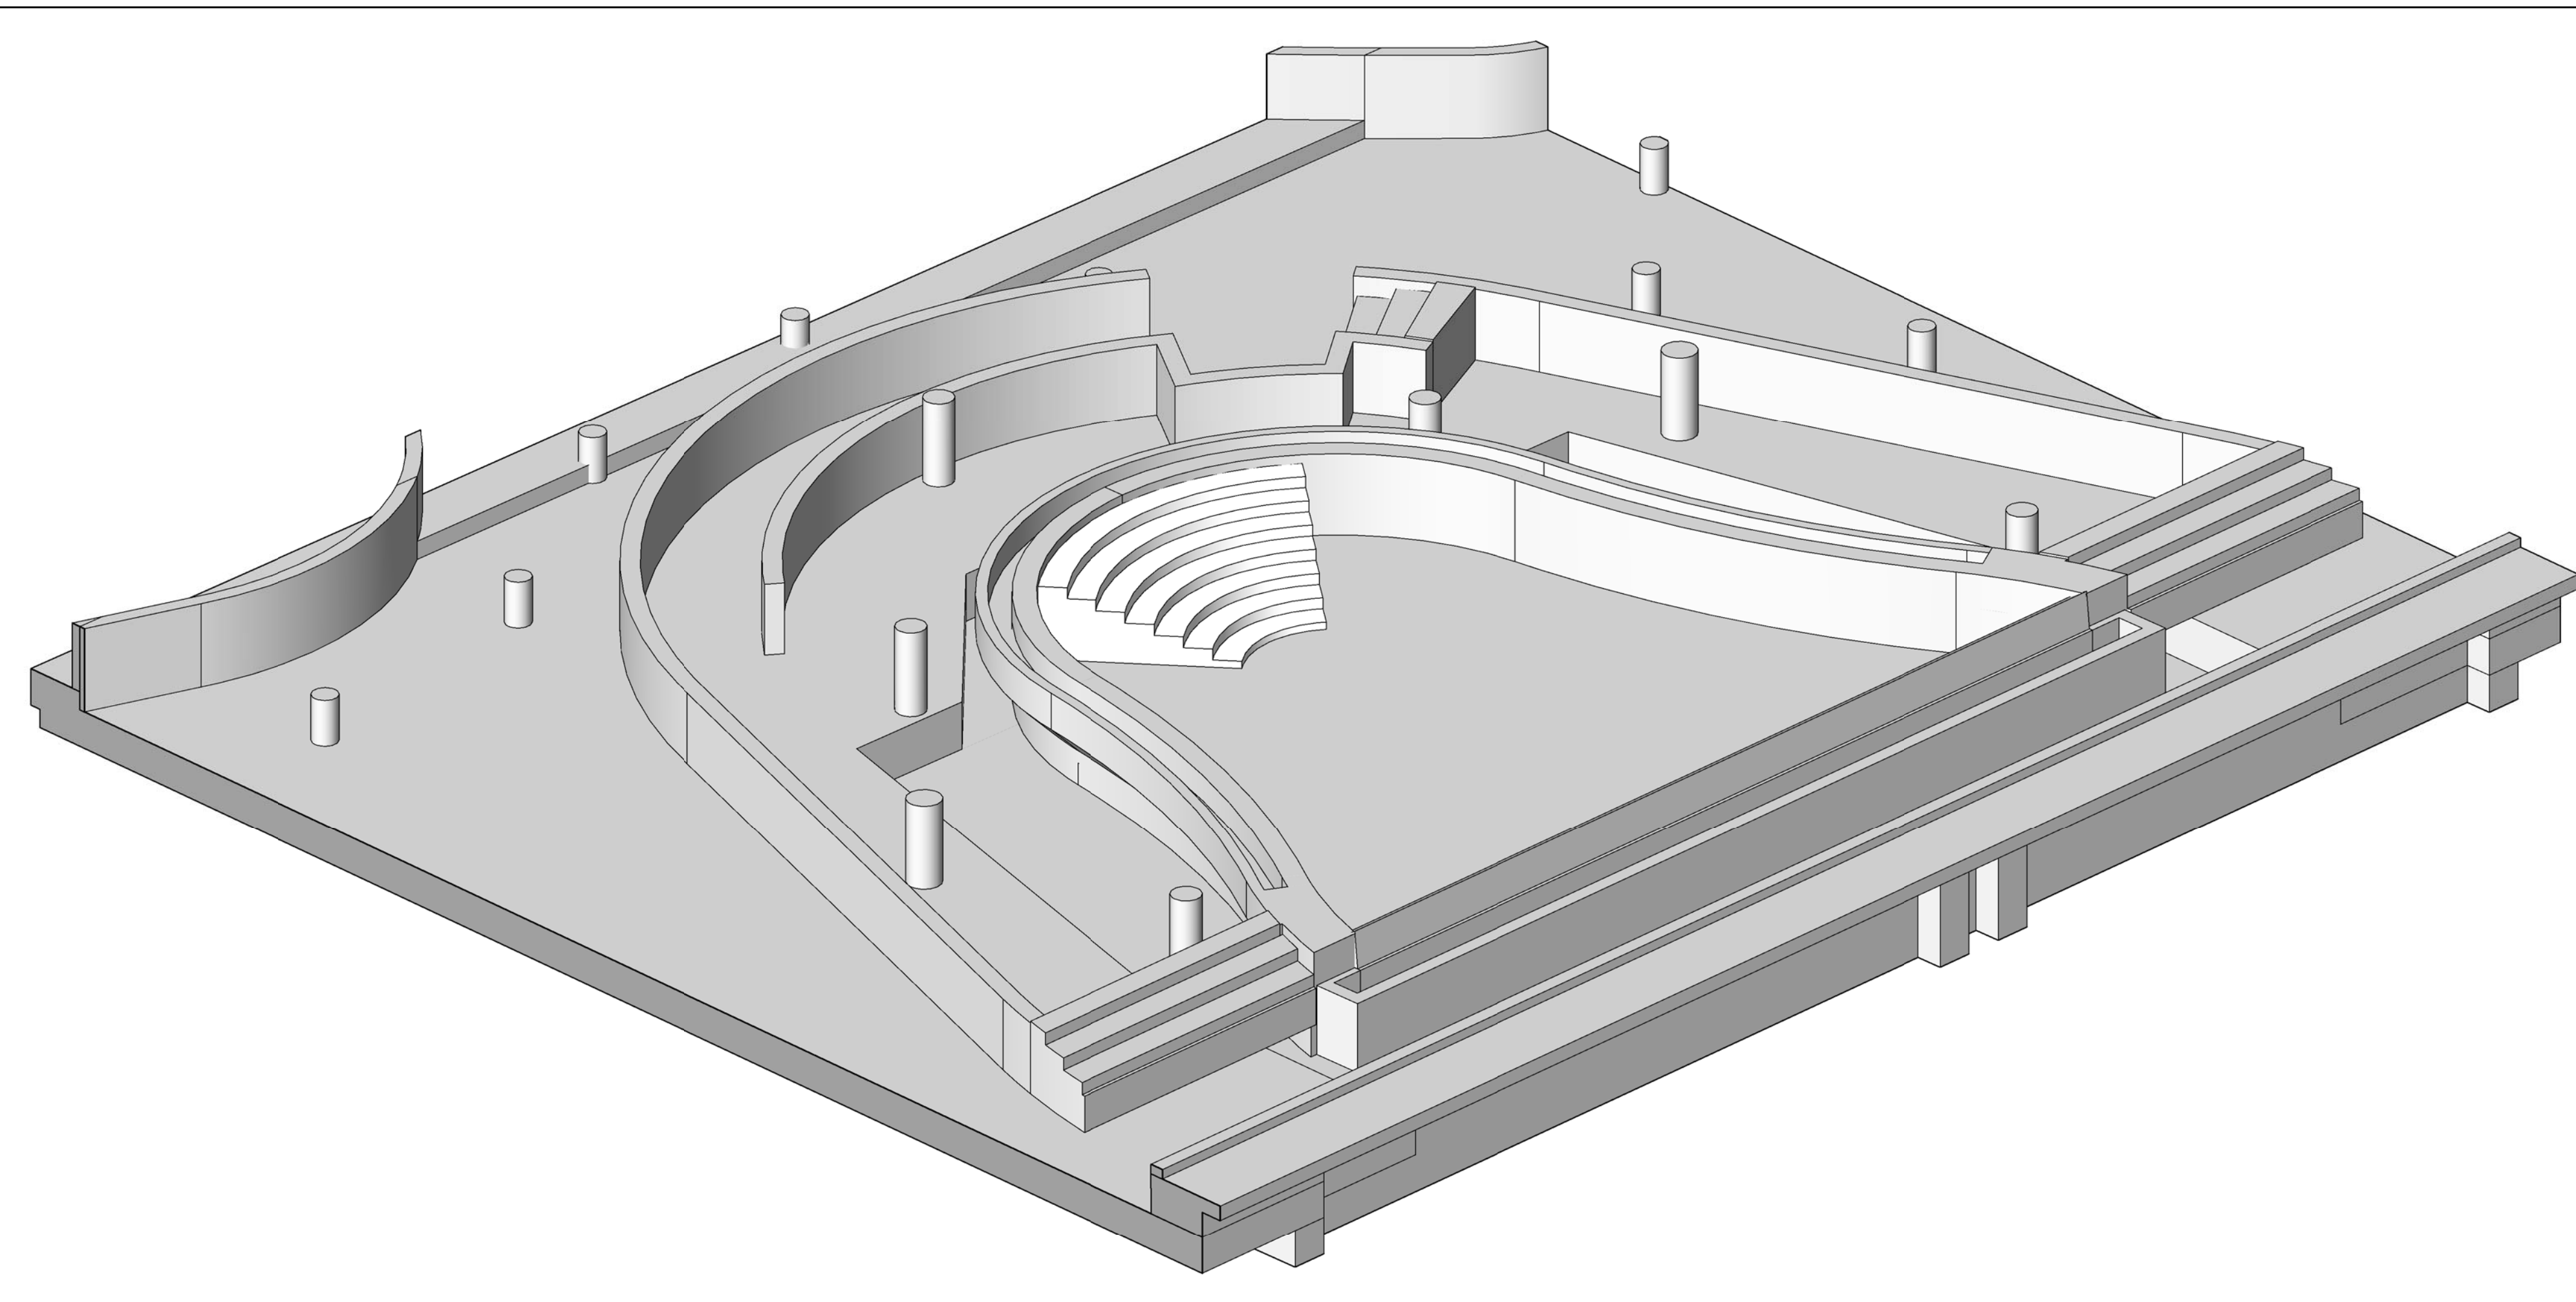

3D Floor Plan - Level 2 - Pool - Looking East 6
NTS A9-22

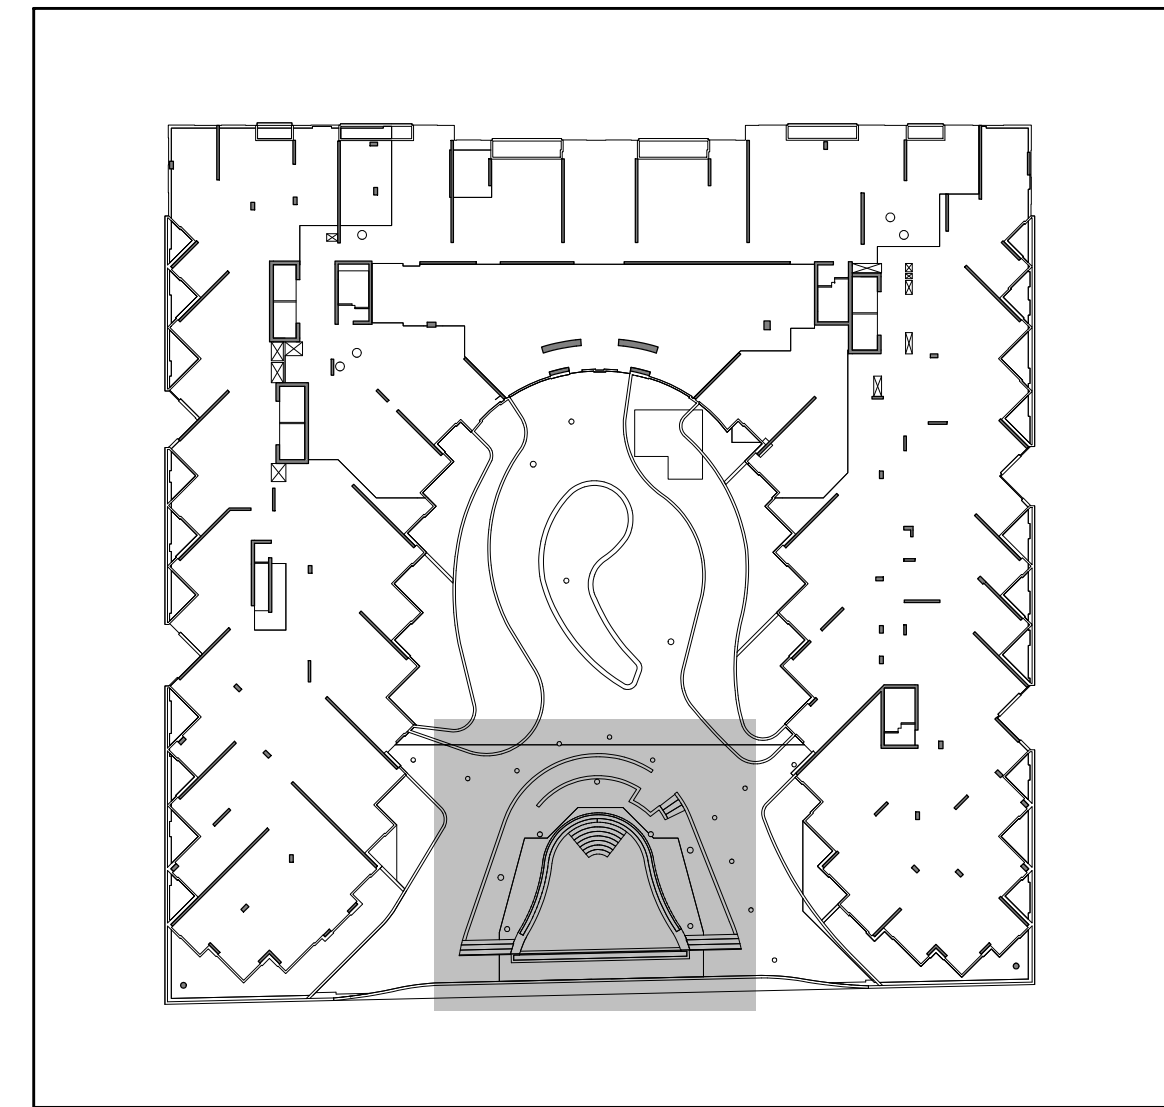

Key Plan - Level 2 3
A9-22

GENERAL SLAB-EDGE NOTES


1. ASSUME TOP OF FLOOR SLAB ELEVATION AS 4100.
2. FOR FLOOR SLAB ELEVATION SEE BUILDING SECTION DRAWINGS.
3. ALL STRUCTURE COLUMNS AND SHEAR WALLS ARE LOCATED BY WITH GRID LINES, UNLESS NOTED OTHERWISE.
4. REFER TO STRUCTURAL DRAWINGS FOR FURTHER COLUMN, WALL, AND BEAM DETAIL AND DIMENSIONS.
5. FOR ELEVATOR SHAFT SIZE AND OPENINGS REFER TO SHOP DRAWINGS FOR DETAILS.
6. CONTRACTORS TO CONFIRM STAIR LOCATION WITH PRECAST STAIR MANUFACTURER. FOR STAIR MEZANINE LANDING REFER TO STAIR SECTION ON A1 - SERIES DRAWINGS.
7. CONTRACTORS TO CONFIRM STAIR LOCATION WITH STAIRS MANUFACTURER. FOR STAIR MEZANINE LANDING REFER TO STAIR SECTION ON A1 - SERIES DRAWINGS.
8. REFER TO LANDSCAPE DRAWINGS FOR PLANTER WALL DETAILS, CURB HEIGHT DETAILS, SCULPTURE LOCATIONS AND GENERAL DETAILS AND DIMENSIONS.
9. REFER TO MECHANICAL AND ELECTRICAL DRAWINGS FOR MECHANICAL SHAFT OPENING SIZES IN WALLS, VERTICAL SHAFT OPENING SIZES IN WALLS, LOUVER AND AIR ROUGH OPENING SIZES AND ALL OTHER DETAILS.
10. REFER TO STRUCTURAL DRAWINGS FOR SURVEYED LOCATIONS, ORIGINATING AND COORDINATES OF PROPERTY LINES WHICH ARE TO BE CONFIRMED BY THE SURVEYOR ON SITE.
11. REFER TO GEOTECHNICAL/GEOSTRUCTURAL ENGINEERING DRAWINGS FOR FOUNDATION, SHORING AND TEMPORARY SHORING FOR CONSTRUCTION.

General Slab Edge Notes 2
A9-22


GENERAL SLAB-EDGE LEGEND

- DARK HATCH INDICATES CONCRETE WALL OR COLUMN
- LIGHT HATCH INDICATES STRUCTURAL CURB OR WALL OR PARAPET
- LOUVER HATCH INDICATES STRUCTURAL TRANSFER SLAB, BALCONY'S OR TERRACES
- HATCHED AREA INDICATES SECONDARY CONCRETE POUR
- HATCHED AREA INDICATES EXISTING FINISHED LANDSCAPE GRAVEL
- EXISTING FINISHED LANDSCAPE GRAVEL REFER TO LANDSCAPE DRAWINGS
- 100.0 H.P. TOP OF CONCRETE SLAB - HIGH POINT
- 100.0 H.P. TOP OF CONCRETE SLAB - LOW POINT
- 100.0 H.P. TOP OF CONCRETE BEAM
- 100.0 H.P. TOP OF CONCRETE CURB
- 100.0 H.P. TOP OF CONCRETE FOUNDATION WALL
- 100.0 H.P. TOP OF FOOTING
- 100.0 H.P. TOP OF CONCRETE BALCONY
- 100.0 H.P. TOP OF SECONDARY POUR
- 100.0 H.P. TOP OF CONCRETE LOOSE
- 100.0 H.P. TOP OF CONCRETE SLAB DEPRESSION
- 100.0 H.P. TOP OF CONCRETE UPTURN BEAM
- 100.0 H.P. TOP OF CONCRETE WALL
- 100.0 H.P. TOP OF CONCRETE FLOATING SLAB
- 100.0 H.P. TOP OF CONCRETE FLOATING CURB
- 100.0 H.P. TOP OF CONCRETE PARAPET
- 100.0 H.P. TOP OF CONCRETE TOPPING
- 100.0 H.P. TOP OF CONCRETE TOPPING
- 100.0 H.P. TOP OF CONCRETE TOPPING
- 100.0 H.P. TOP OF CONCRETE LANDSCAPE CURB (ALSO REFER TO LANDSCAPE DRAWINGS)
- 100.0 H.P. TOP OF CONCRETE LANDSCAPE CURB (ALSO REFER TO LANDSCAPE DRAWINGS)
- 100.0 H.P. UNDERLAYER OF CONCRETE BEAM
- 100.0 H.P. TOP OF STRUCTURAL STEEL
- 100.0 H.P. TOP OF CONCRETE MAT SLAB

General Slab Edge Legend 1
A9-22

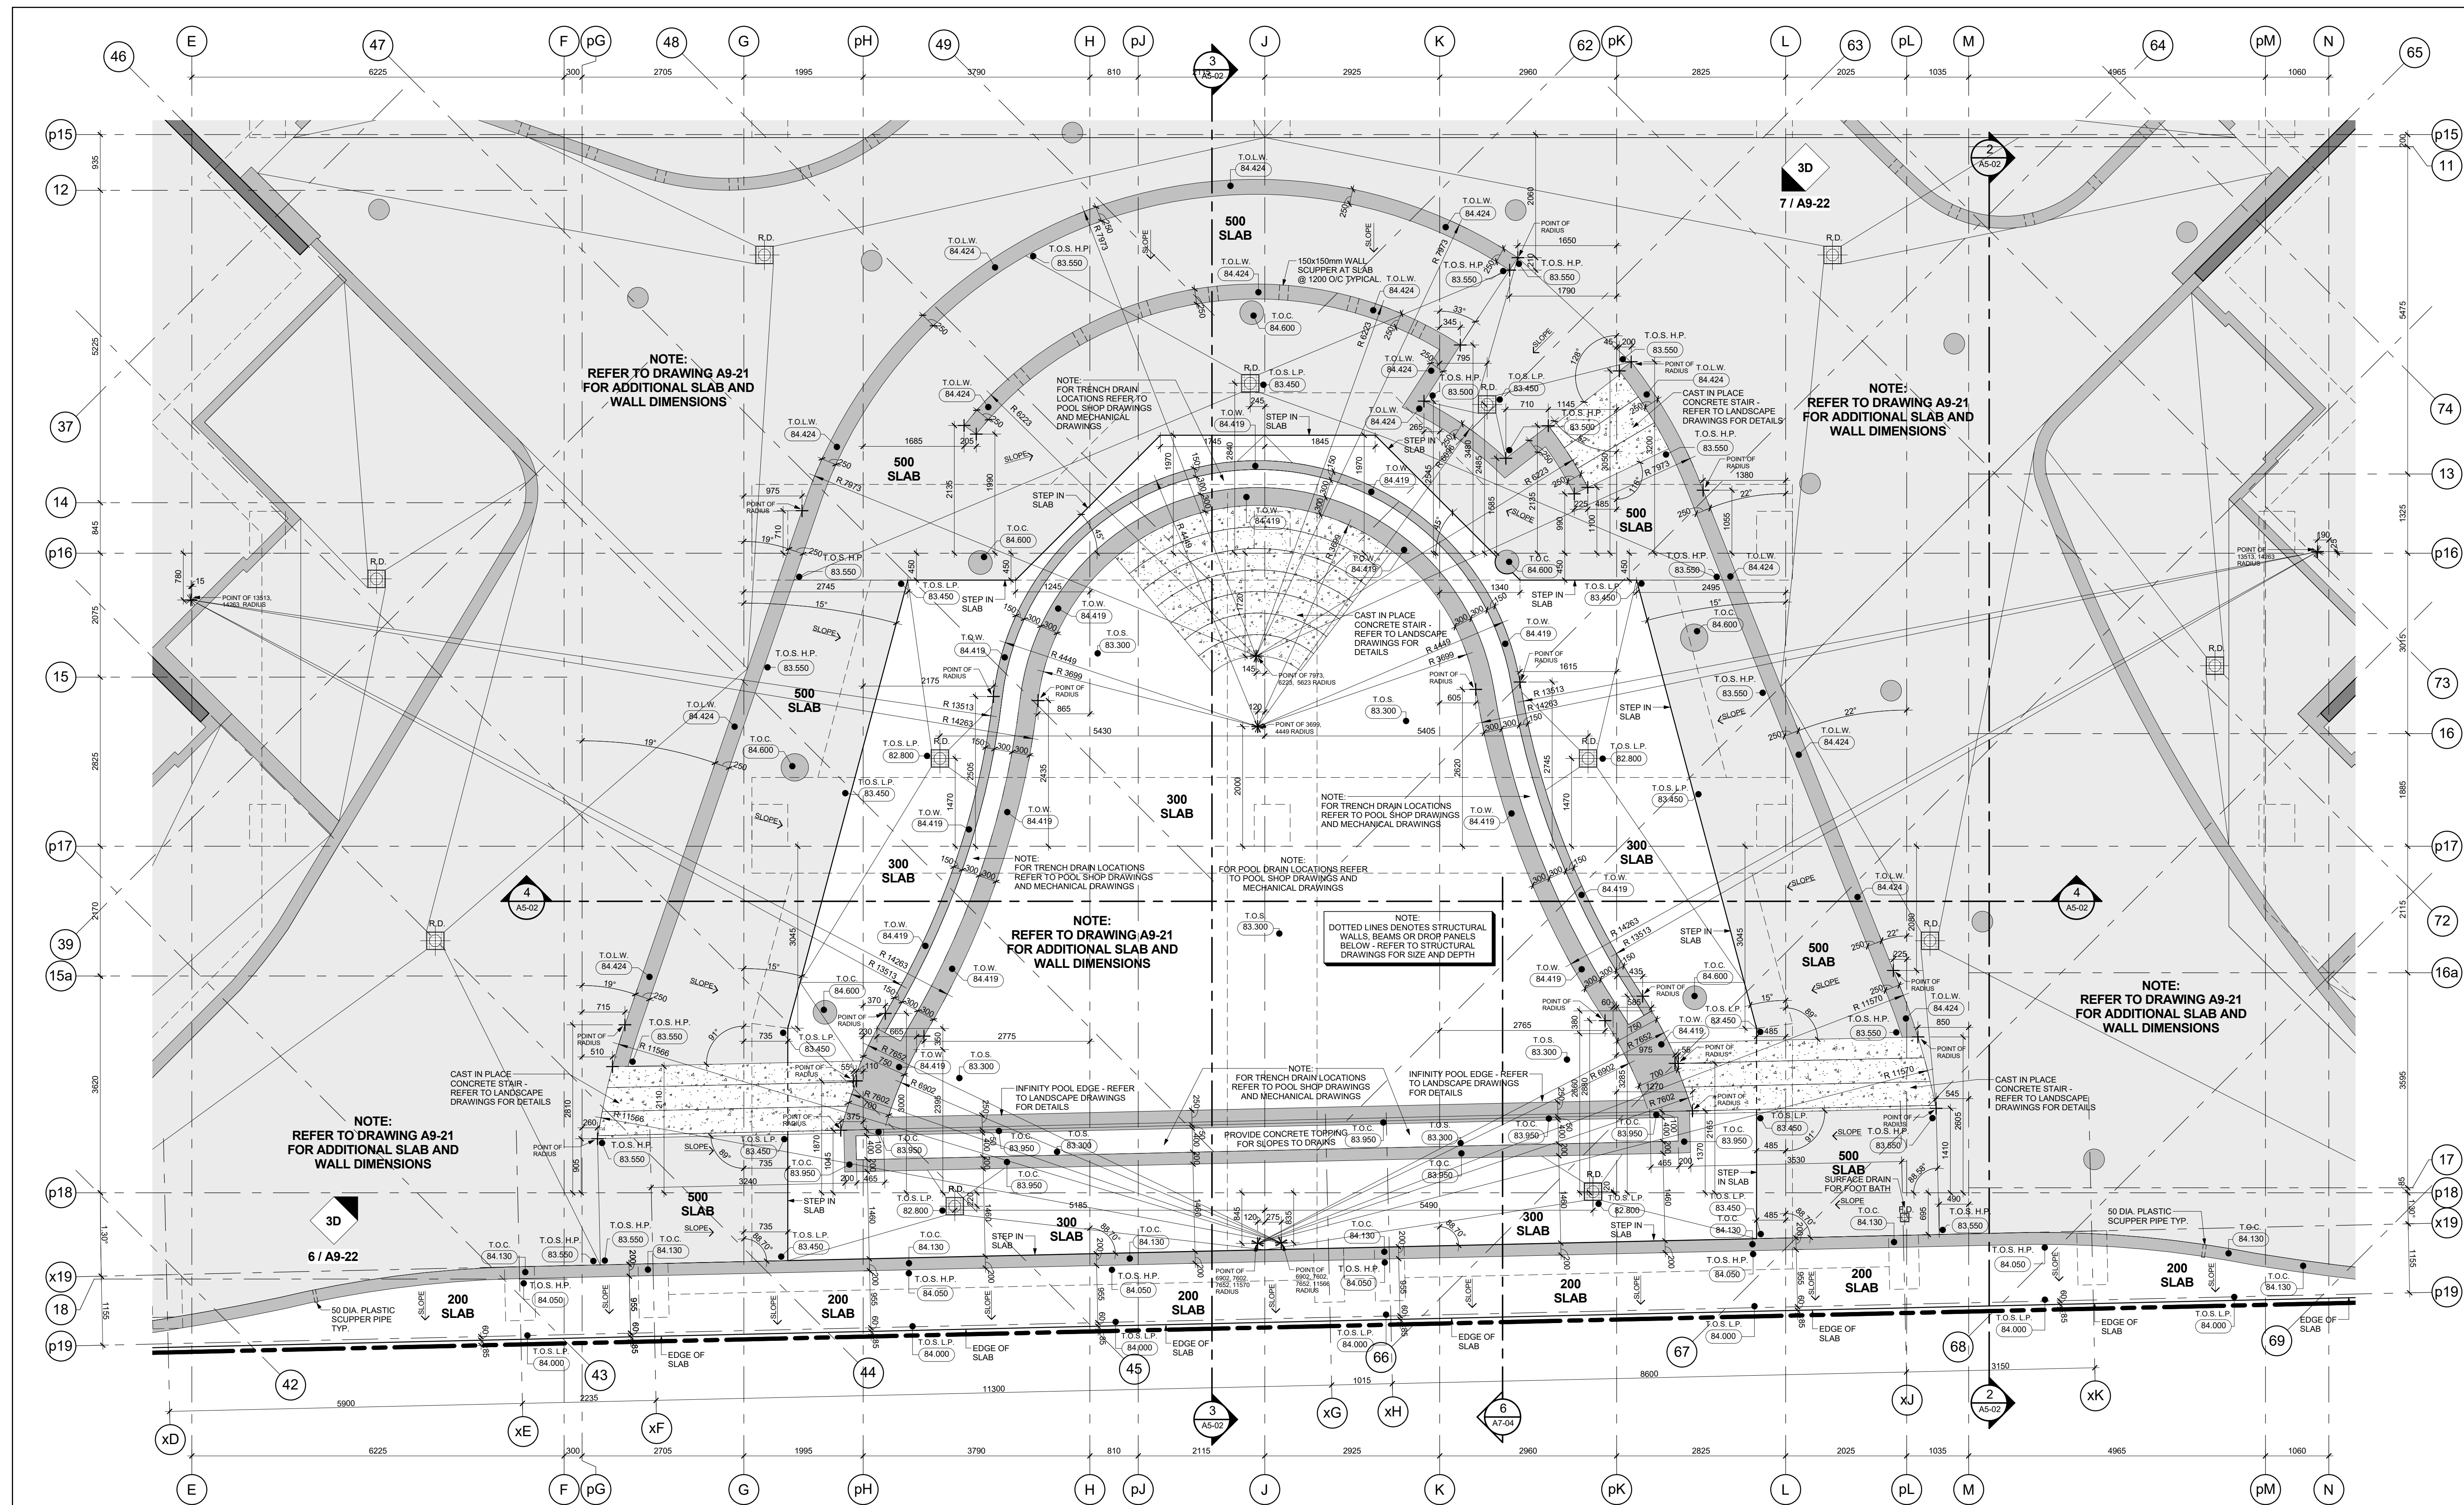

Slab Edge Plan - Level 2 - Upper Pool Slab - Part 2 5
Scale: 1 : 50 A9-22

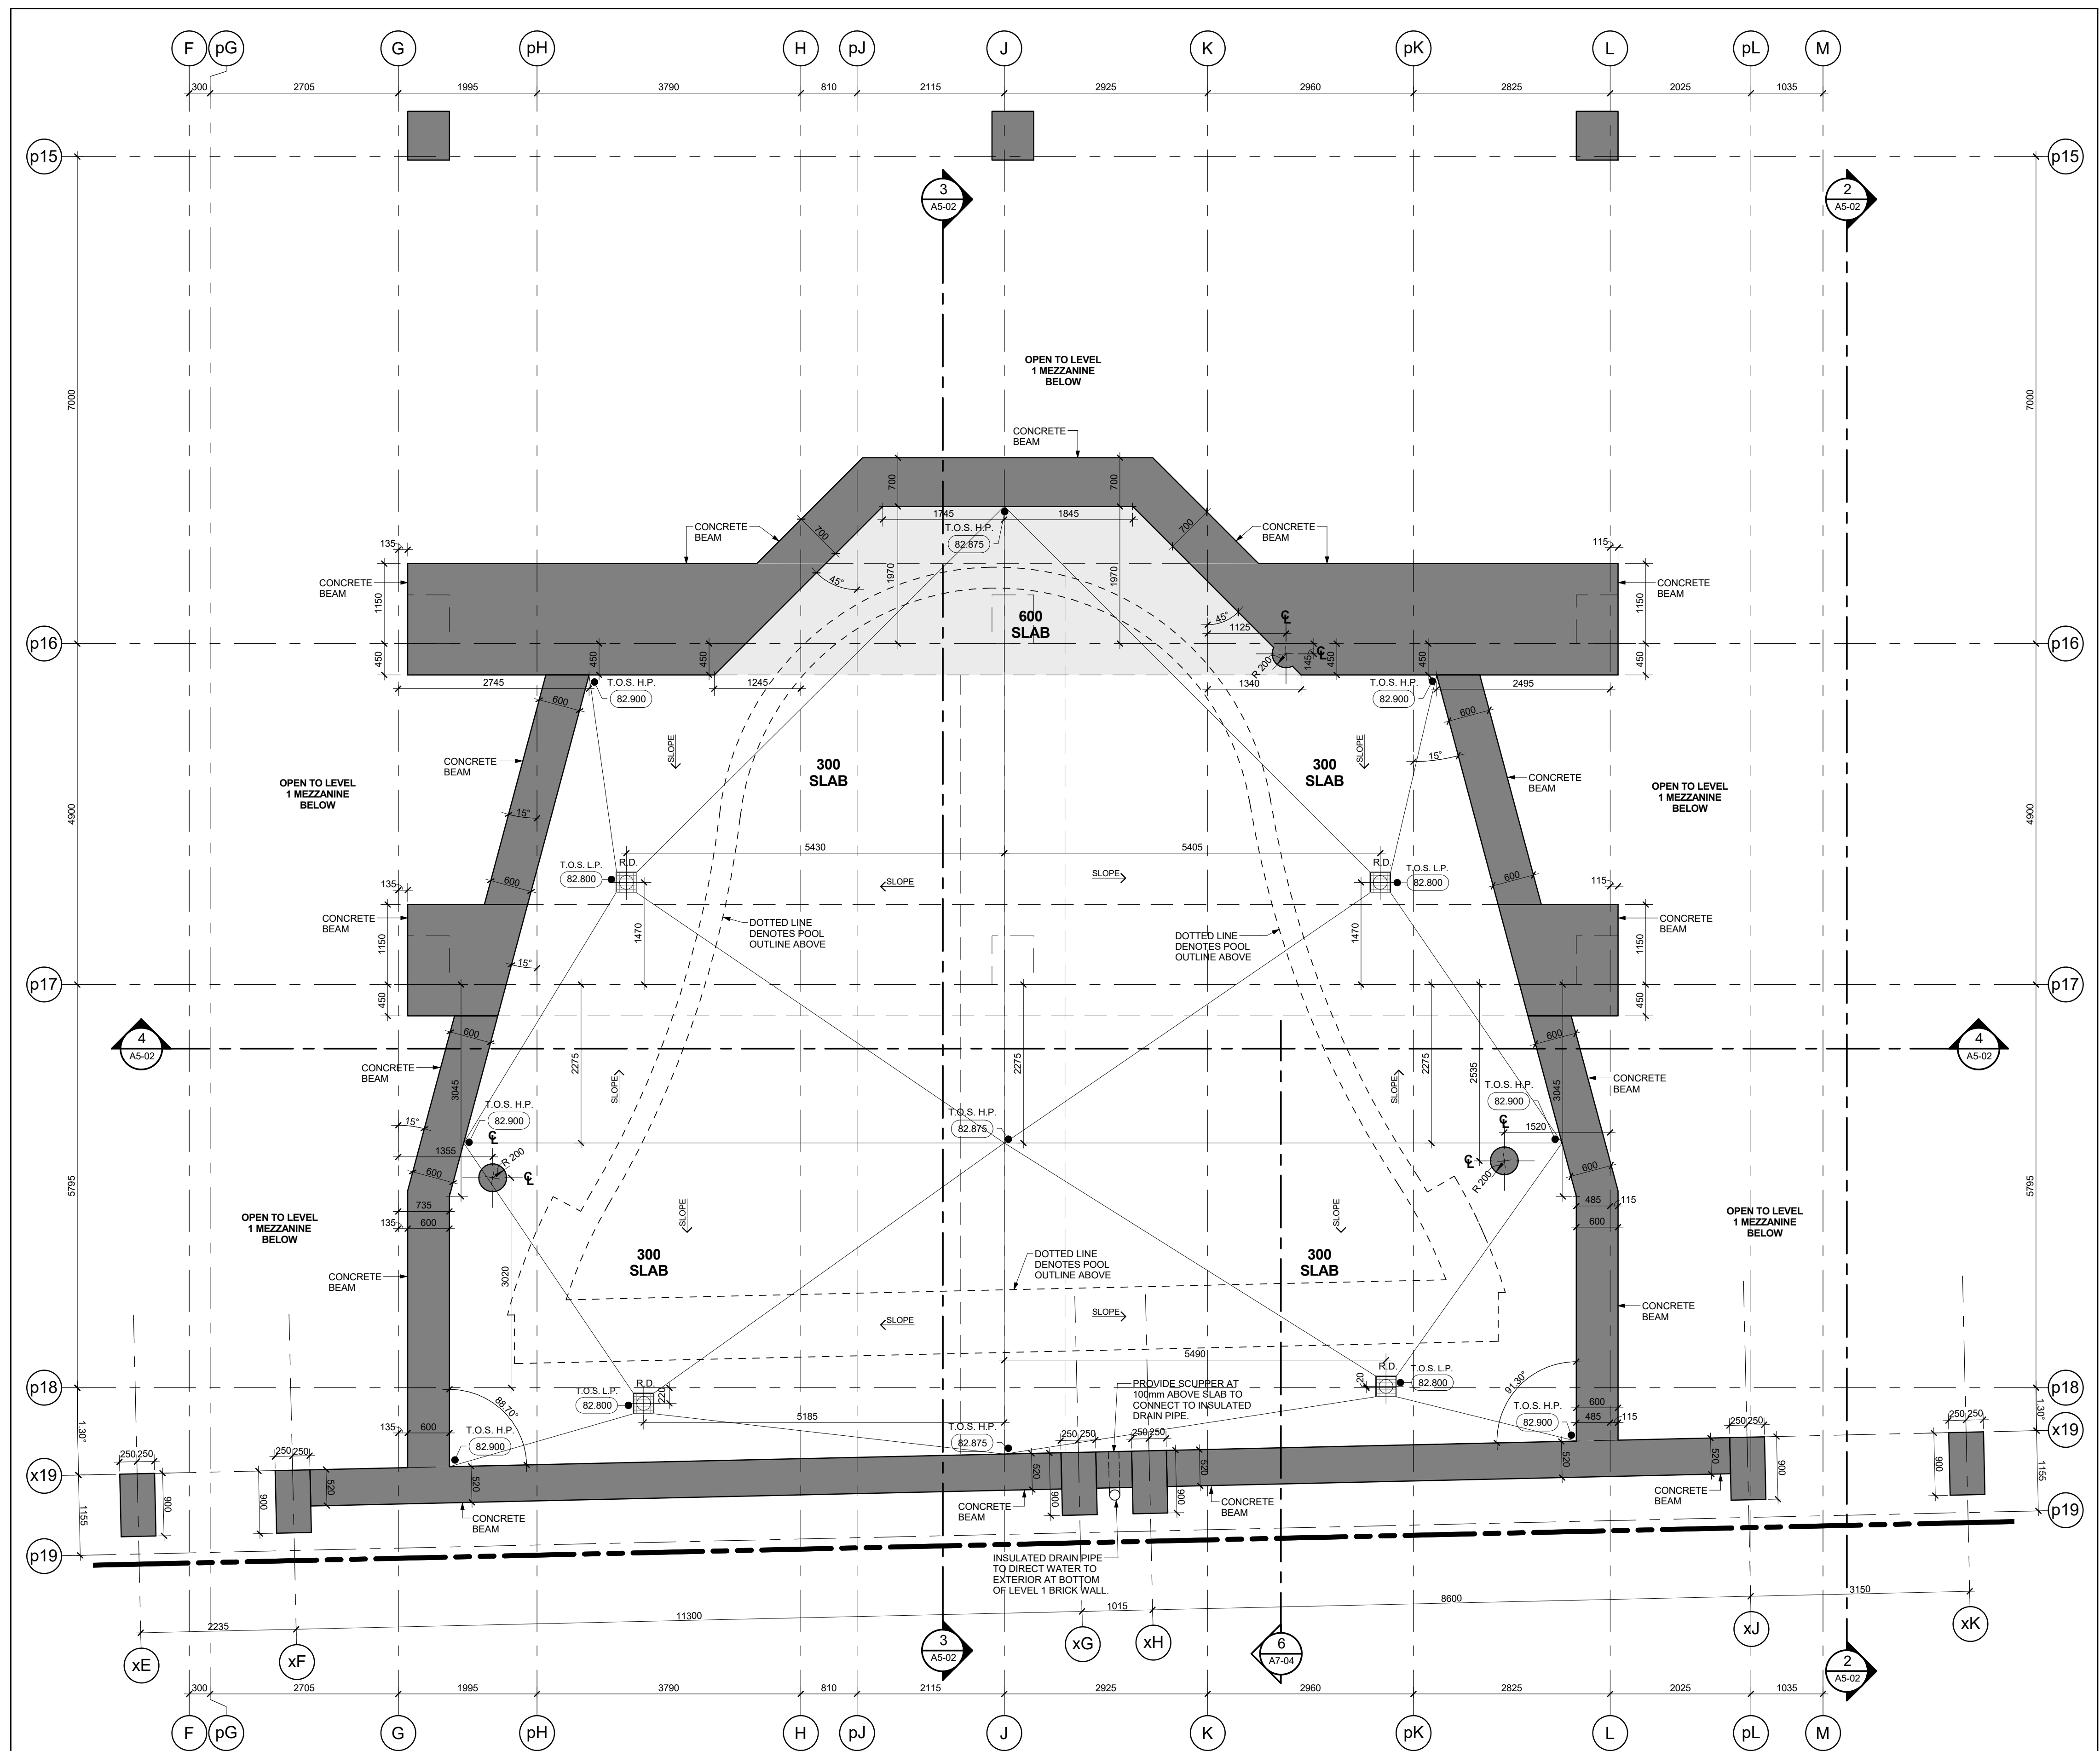

Slab Edge Plan - Level 2 - Lower Pool Slab - Part 1 4
Scale: 1 : 50 A9-22



KIRKOR ARCHITECTS + PLANNERS
20 Martin Road Avenue, Toronto, Ontario, M3J 2K6
TEL: 646-5500, TEL: 646-1234, www.kirkorarchitects.com

No. : Revision Date

PROGRESS SET
July 11, 2016

AQUAVISTA
AT BAYSIDE TORONTO

Slab Edge Plan - Level 2 -
Second Floor Slab - Pool
Framing

Hines TRIDEL
AQUAVISTA
Block 3 - R3 & R4
263 Queens Quay East
Toronto, ON

As indicated M.N. Checked by C.A. Project No. 13148 Date July 11, 2016 Drawing No. A9-22