


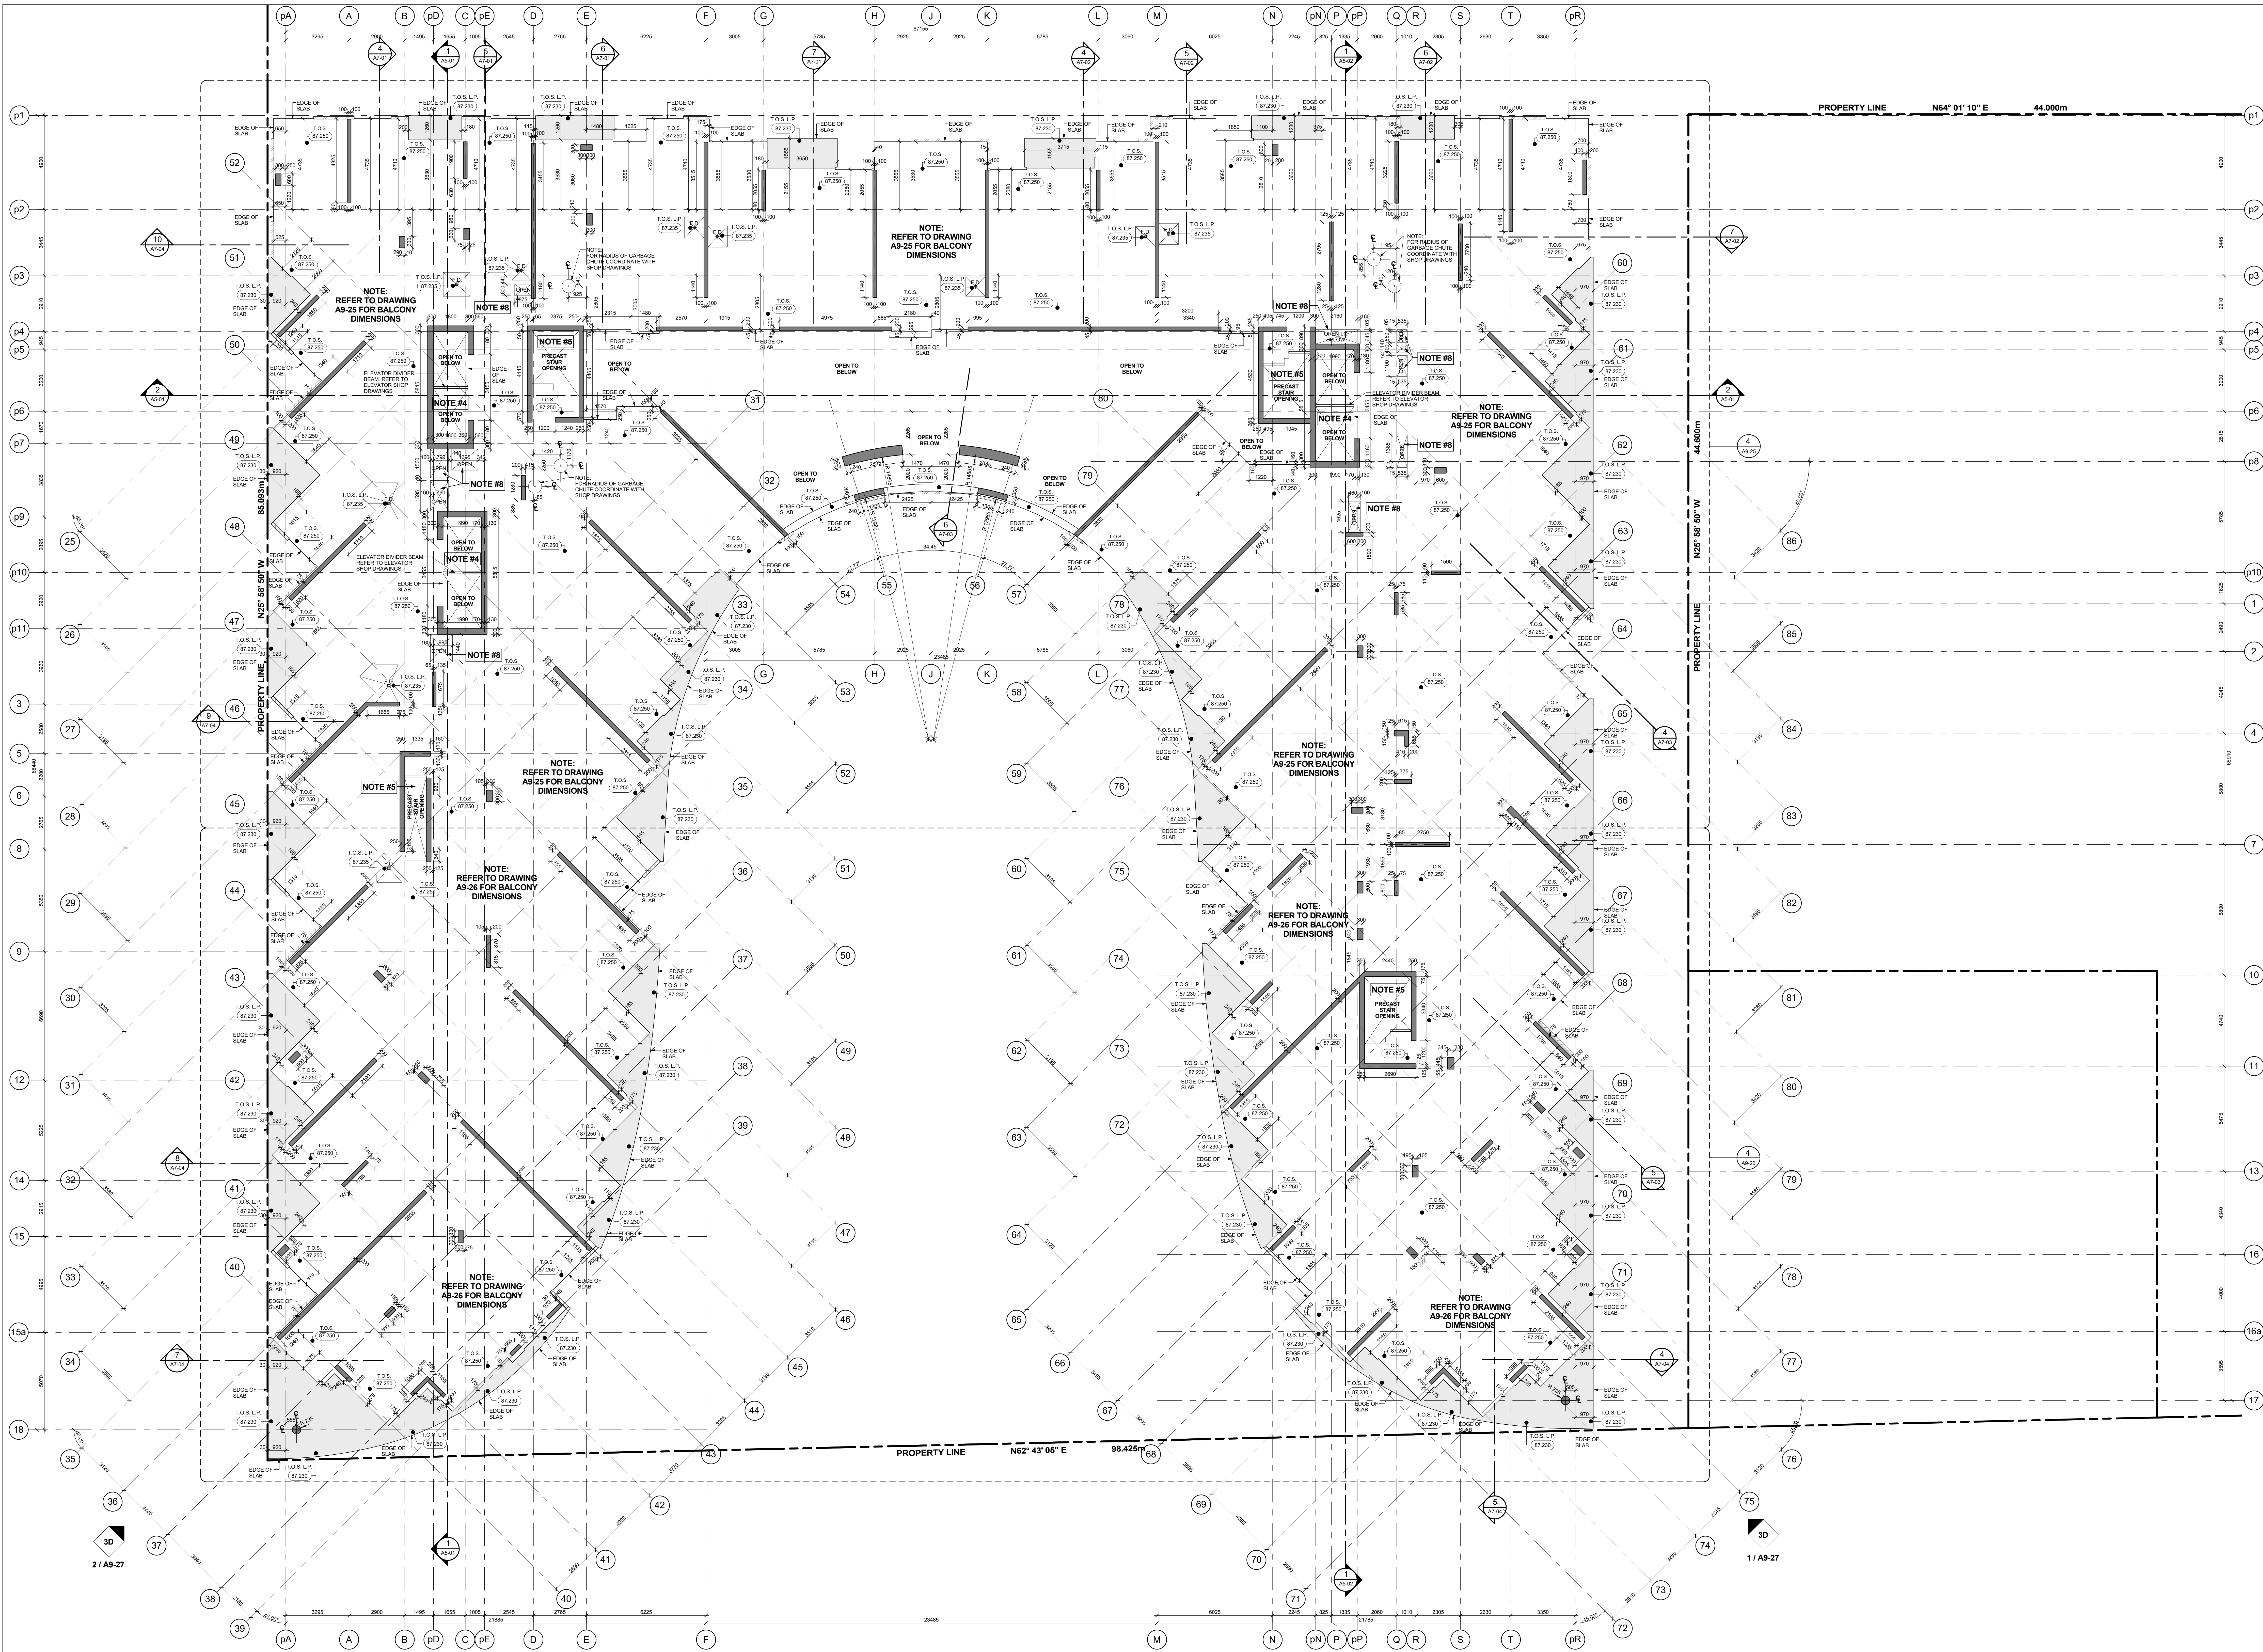

GENERAL SLAB-EDGE NOTES

1. ASSUME TOP OF FLOOR SLAB ELEVATION AS 40.000.
2. FOR FLOOR SLAB ELEVATION SEE BUILDING SECTION DRAWINGS.
3. ALL STRUCTURE COLUMNS AND BEAM WALLS ARE LOCATED BY WITH GRID LINES, UNLESS NOTED OTHERWISE.
4. REFER TO STRUCTURAL DRAWINGS FOR FURTHER COLUMN, WALL, AND BEAM DETAILS AND DIMENSIONS.
5. FOR ELEVATOR SHAFT SIZE AND OPENINGS REFER TO SHOP DRAWINGS FOR DETAILS.
6. CONTRACTORS TO CONFIRM STAIR LOCATION WITH PRECAST CONCRETE MANUFACTURER. FOR STAIR MEZzanINE REFER TO STAIR SECTION ON A-1 SERIES DRAWINGS.
7. CONTRACTORS TO CONFIRM STAIR LOCATION WITH STAIRS TO BE MANUFACTURED. FOR STAIRS REFER TO STAIR SECTION ON A-1 SERIES DRAWINGS.
8. REFER TO LANDSCAPE DRAWINGS FOR PLANTER WALLS AND GENERAL DETAILS AND DIMENSIONS.
9. REFER TO MECHANICAL AND ELECTRICAL DRAWINGS FOR HORIZONTAL SHAFT OPENING SIZES IN WALLS. HORIZONTAL SHAFT OPENING SIZES IN WALLS (LOUVER AND AIR ROUGH OPENING SIZES) ARE TO BE CONFIRMED BY THE SURVEYOR ON SITE.
10. REFER TO SHEDWOOD GEOTECHNICAL ENGINEERS DRAWINGS FOR EXCAVATION SHORING AND TEMPORARY SHORING FOR CONSTRUCTION.
11. DIMENSIONS FOR CRANE TOWER LOCATIONS AND CRANE TOWER SLAB OPENINGS ARE ONLY PROPOSED AND ARE TO BE COORDINATED WITH CRANE PAD CRANE TOWER SHOP DRAWINGS AND STRUCTURAL CONSULTANT.

General Slab Edge Notes 2 A9-24

GENERAL SLAB-EDGE LEGEND:

- DARK HATCH INDICATES CONCRETE WALL OF COLUMN
- LIGHT HATCH INDICATES STRUCTURAL CURBS LOW WALLS OR PARAPETS
- LOUVER HATCH INDICATES STRUCTURAL TRANSFER SLABS, BALCONIES, OR TERRACES
- HATCHED AREA INDICATES SECONDARY CONCRETE POUR
- HATCHED AREA INDICATES SECONDARY CONCRETE POUR
- HATCHED AREA INDICATES FLOATED SLAB
- EXISTING FINISHED LANDSCAPE GRADING REFER TO LANDSCAPE DRAWINGS
- 100.000 TOP OF CONCRETE SLAB - HIGH POINT
- 100.000 TOP OF CONCRETE SLAB - LOW POINT
- 100.000 TOP OF CONCRETE BEAM
- 100.000 TOP OF CONCRETE CURB
- 100.000 TOP OF CONCRETE FOUNDATION WALL
- 100.000 TOP OF FOOTING
- 100.000 TOP OF CONCRETE BALCONY
- 100.000 TOP OF CONCRETE SLAB
- 100.000 TOP OF SECONDARY POUR
- 100.000 TOP OF CONCRETE LEDGE
- 100.000 TOP OF CONCRETE SLAB DEPRESSION
- 100.000 TOP OF CONCRETE UPLIFT BEAM
- 100.000 TOP OF CONCRETE WALL
- 100.000 TOP OF CONCRETE FLOATED SLAB
- 100.000 TOP OF CONCRETE FLOATING CURB
- 100.000 TOP OF CONCRETE PARAPET
- 100.000 TOP OF CONCRETE TOPPING
- 100.000 TOP OF CONCRETE TOPPING - HIGH POINT
- 100.000 TOP OF CONCRETE TOPPING - LOW POINT
- 100.000 TOP OF CONCRETE LANDSCAPE CURB (ALSO REFER TO LANDSCAPE DRAWINGS)
- 100.000 TOP OF CONCRETE LANDSCAPE WALL (ALSO REFER TO LANDSCAPE DRAWINGS)
- 100.000 UNDERSIDE OF CONCRETE BEAM
- 100.000 TOP OF STRUCTURAL STEEL
- 100.000 TOP OF CONCRETE MUD SLAB

Constructor Must Check And Verify All Dimensions On The Job.
Do Not Scale The Drawing.
All Drawings, Specifications And Related Documents Are The Copyright Of
The Architect And Shall Be Returned Upon Request.
Reproduction Of Drawings, Specifications And Related Documents
In Part Or Whole Is Forbidden Without The Architect's Written Permission.
This Drawing Is Not To Be Used For Construction Until Signed By The Architect.
Date:

KIRKOR ARCHITECTS + PLANNERS
20 Martin Ross Avenue, Toronto, Ontario, M3J 2K6
Tel: (416) 593-5500, Fax: (416) 593-1255, www.kirkorarchitects.com

No.: Revision Date:

PROGRESS SET
July 11, 2016

No. Issued For Date:

AQUAVISTA
AT BAYSIDE TORONTO

Drawing Title
Slab Edge Plans
Slab Edge Plan - Level 3 - Third Floor Plan

Project
Hines TRIDEL
AQUAVISTA
Block 3 - R3 & R4
263 Queens Quay East
Toronto, ON

Scale
1 : 100
Drawn by
M.N.
Checked by
C.A.
Project No.
13148
Date
July 11, 2016
Drawing No.
A9-24