



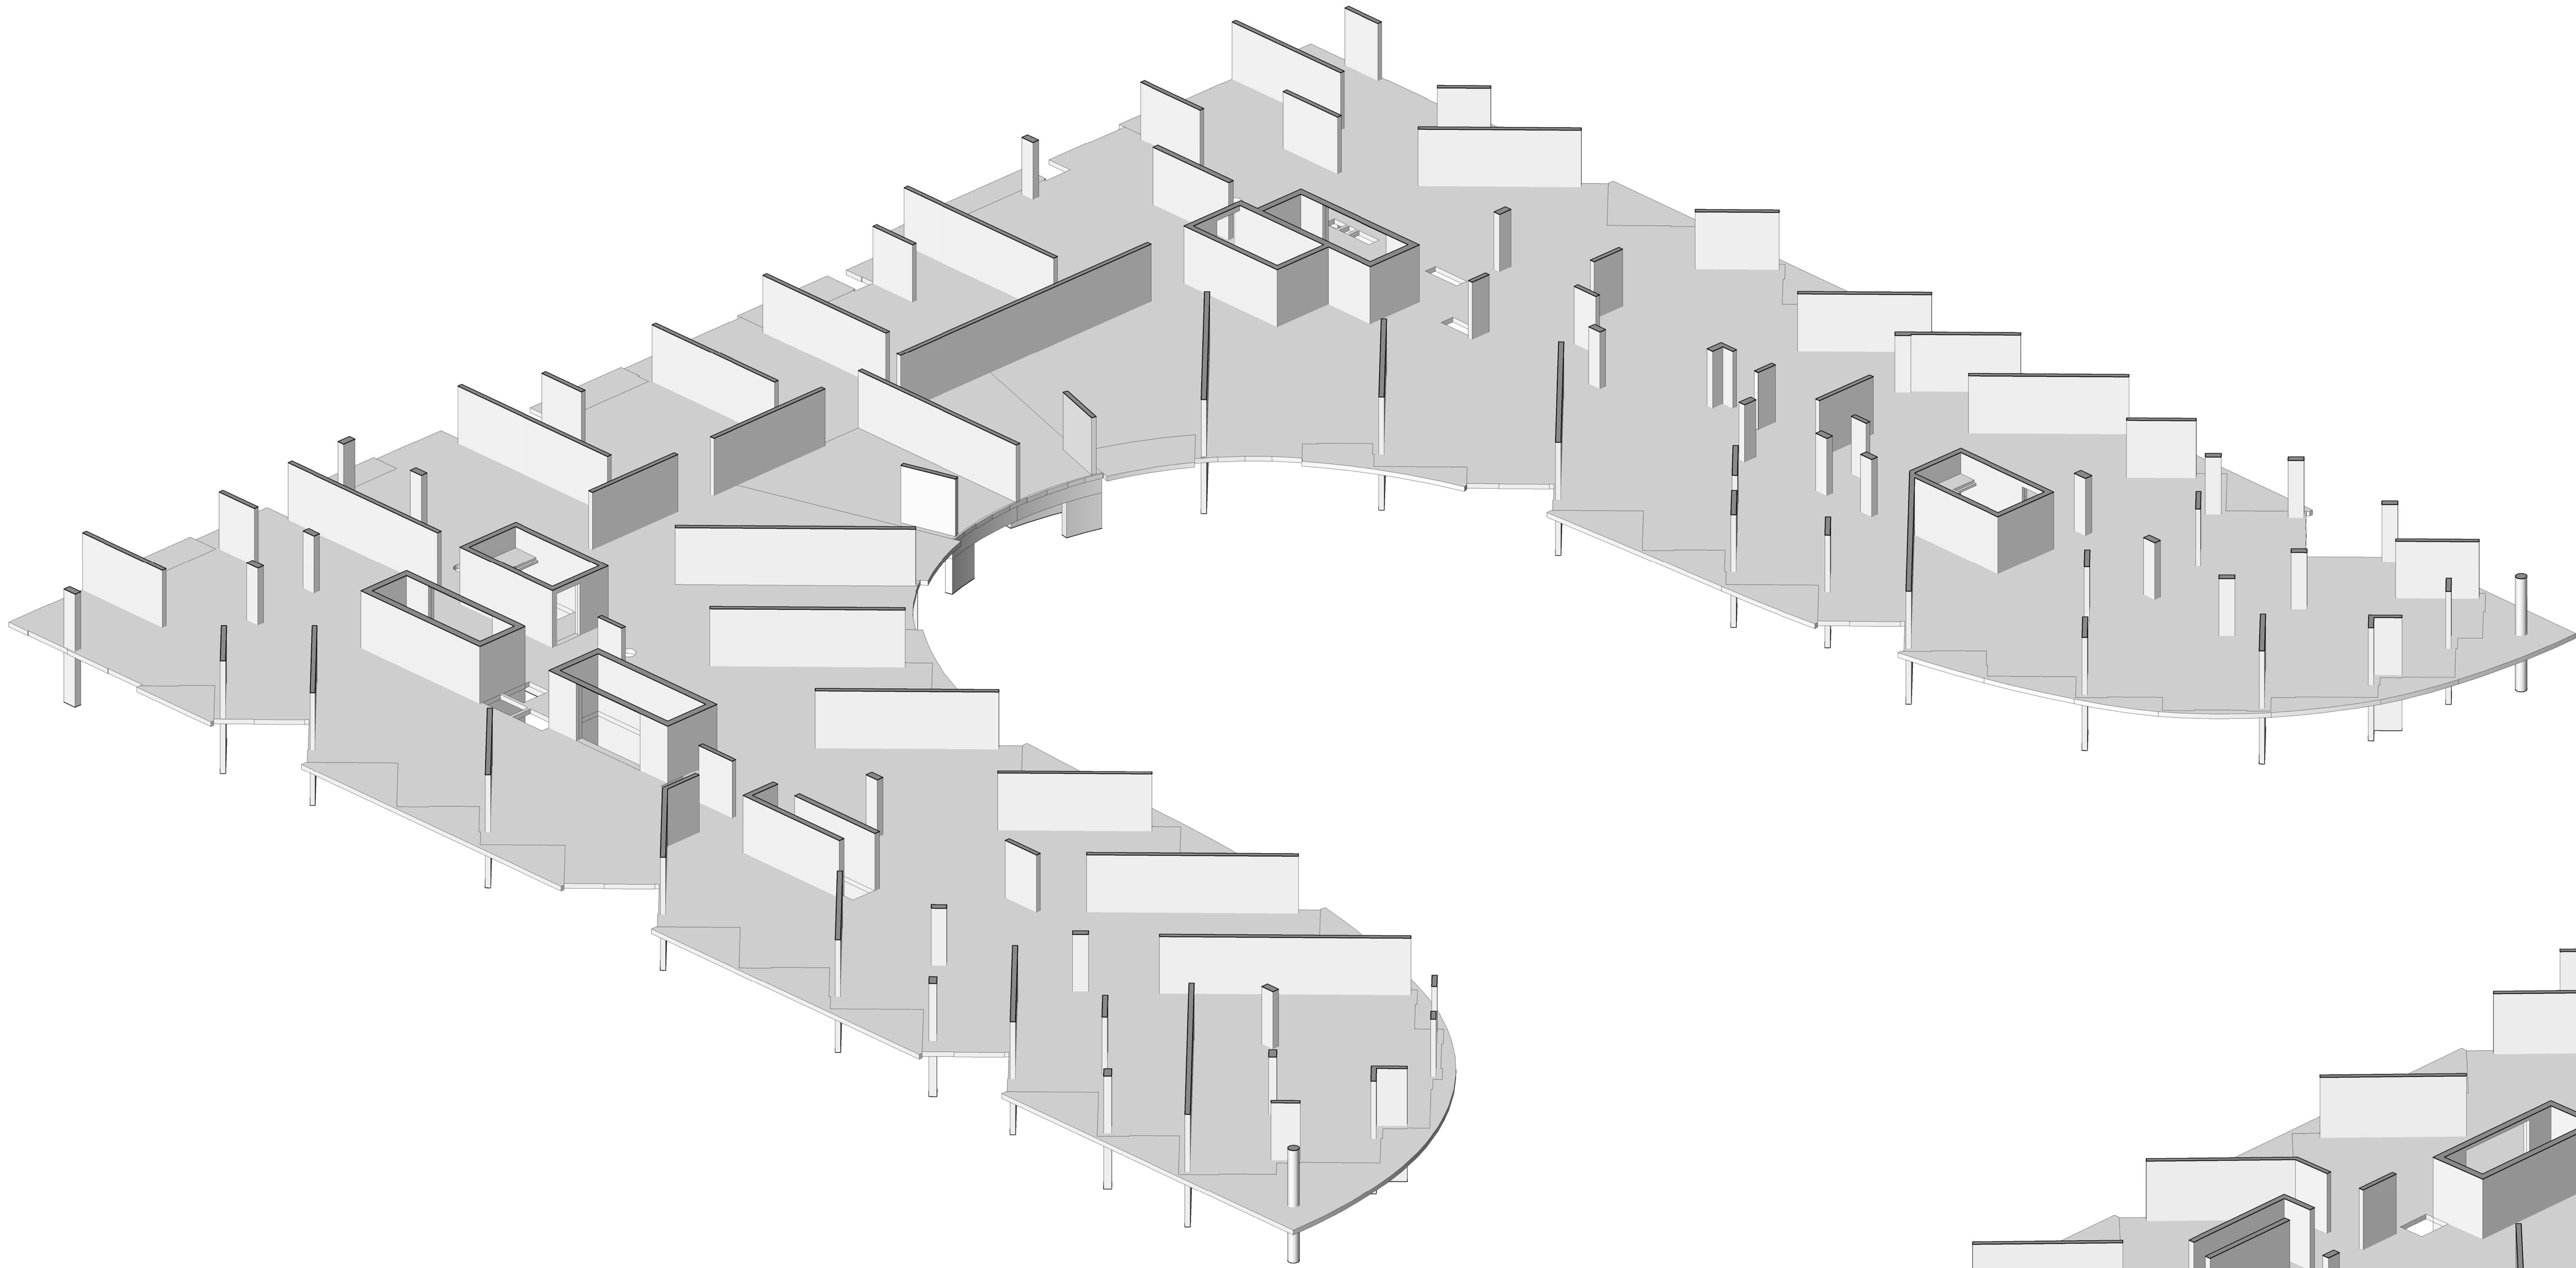

3D Floor Plan - Level 4 - West Side - Looking East
Scale: 2/16
A9-31

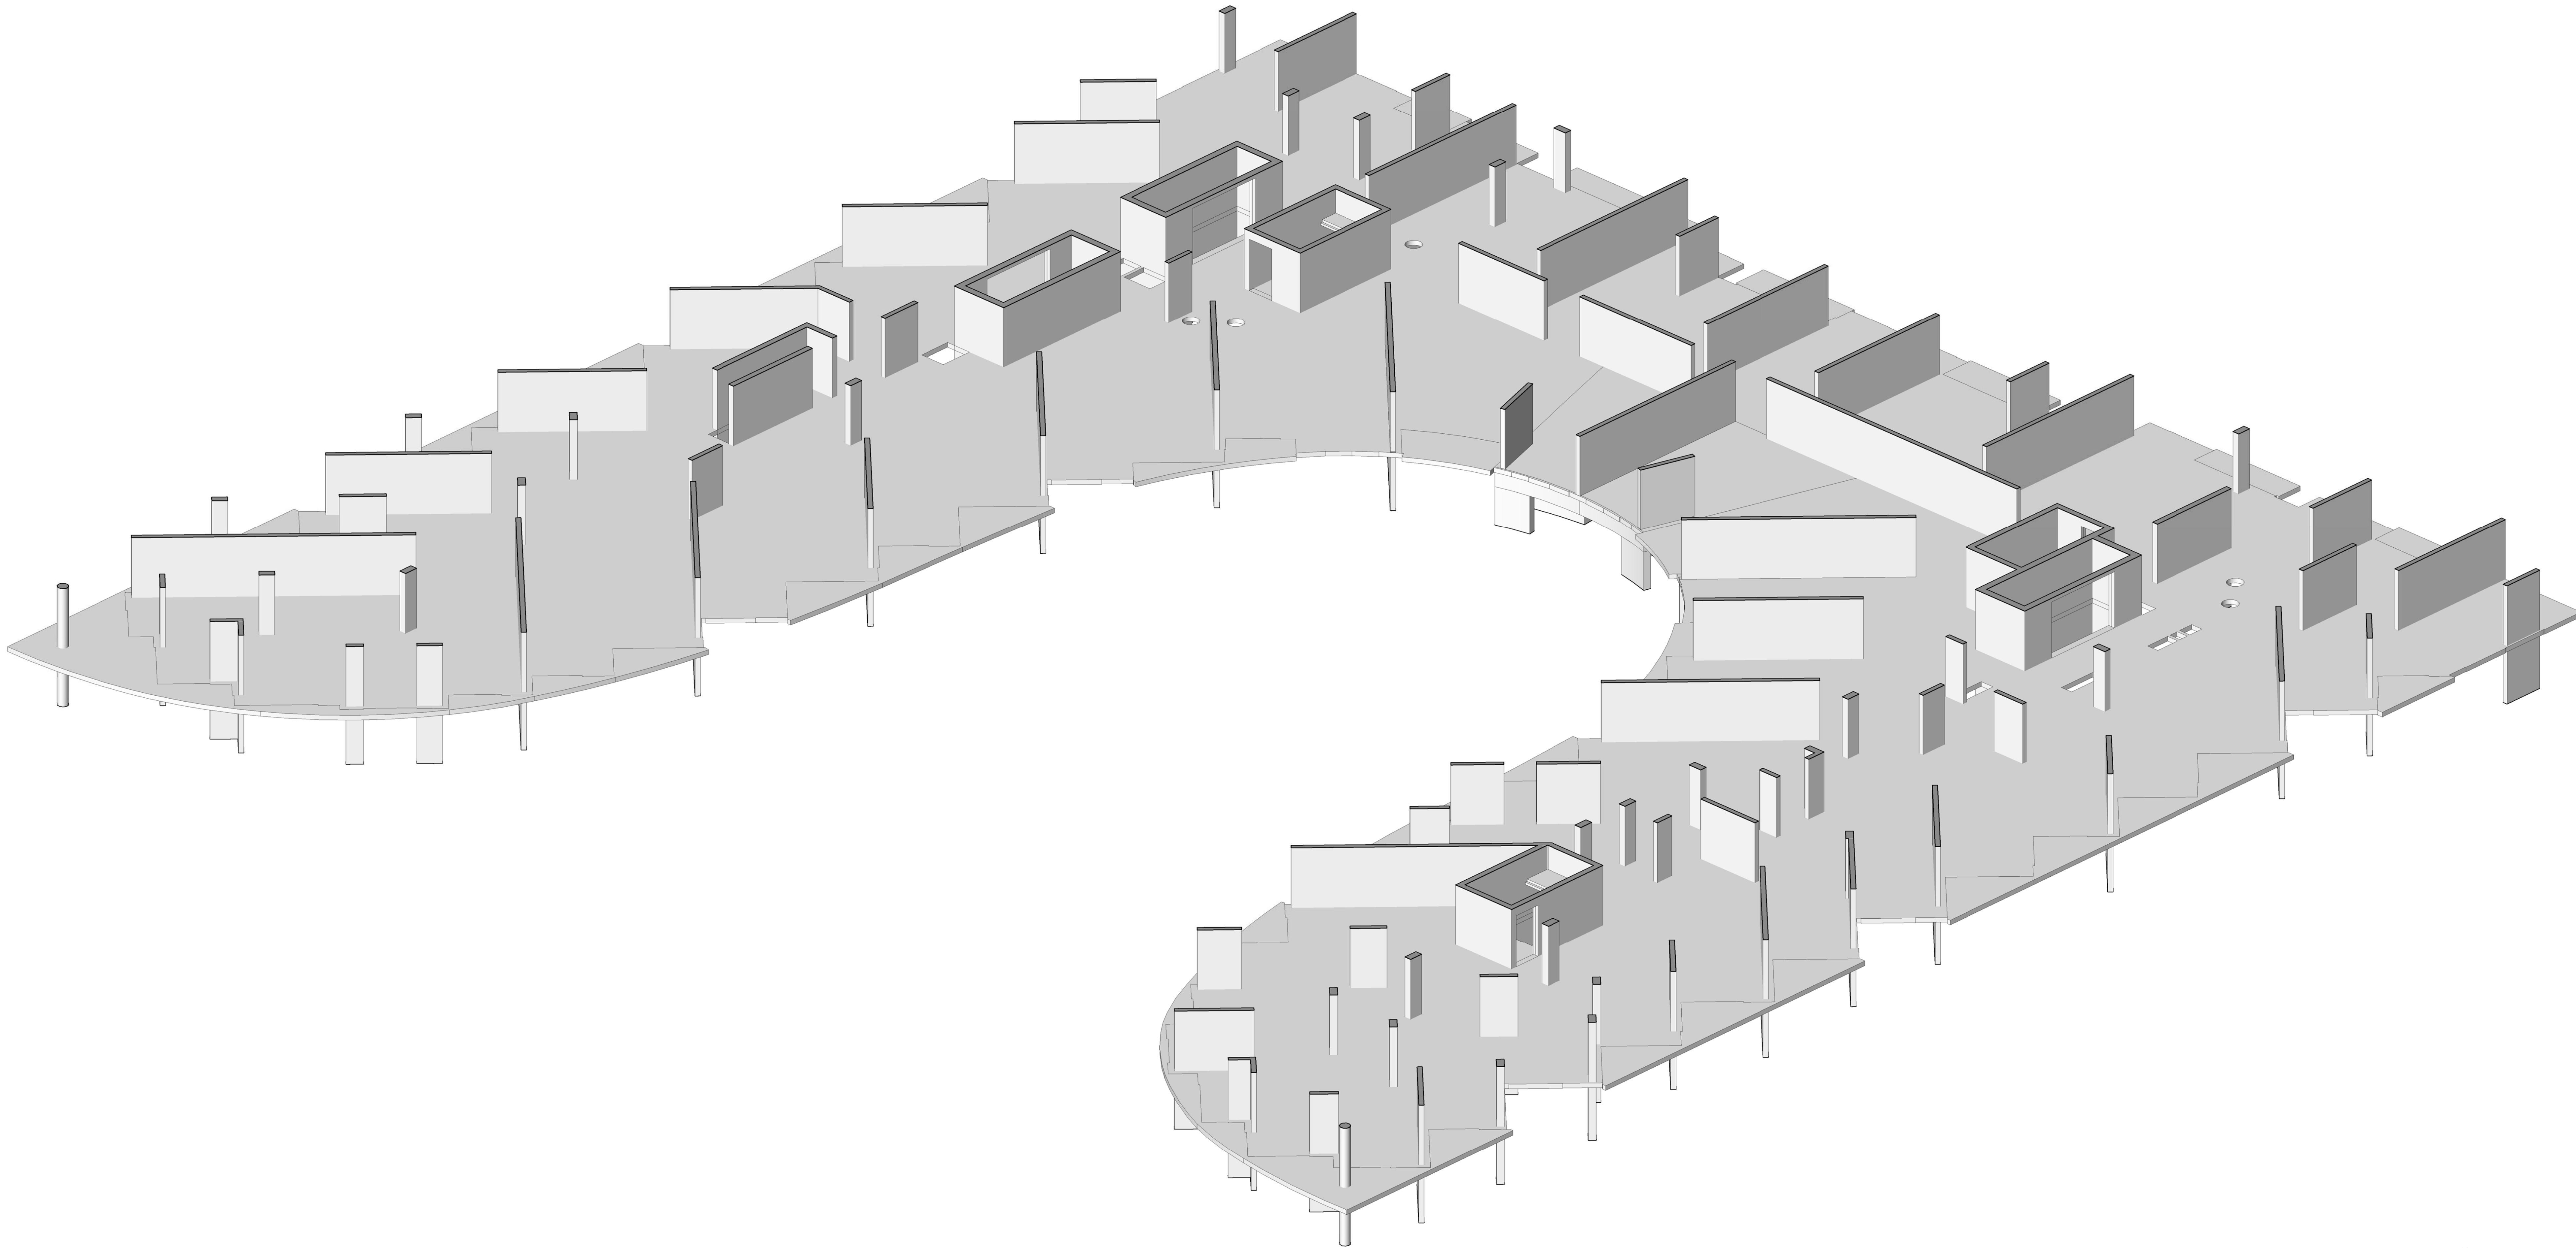

3D Floor Plan - Level 4 - East Side - Looking West
Scale: 1/16
A9-31

Contractor Must Check And Verify All Dimensions On The Job.
Do Not Scale The Drawing.
All Drawings, Specifications And Related Documents Are The Copyright Of
The Architect And Shall Be Returned Upon Request.
Reproduction Of Drawings, Specifications And Related Documents
In Part Or Whole Is Forbidden Without The Architect's Written Permission.
This Drawing Is Not To Be Used For Construction Until Signed By The Architect.
Date:



KIRKOR ARCHITECTS + PLANNERS
20 Martin Ross Avenue, Toronto, Ontario, M3J 2K6
Tel: (416) 663-8800, Fax: (416) 663-1234, www.kirkorarchitects.com

No.:	Revision	Date
------	----------	------

PROGRESS SET
July 11, 2016

No.	Issued For	Date
-----	------------	------

AQUAVISTA
AT BAYSIDE TORONTO

Drawing Title
Slab Edge Plans
Slab Edge Plan - Level 4 -
East & West 3D View

Project
Hines TRIDEL
AQUAVISTA
Block 3 - R3 & R4
263 Queens Quay East
Toronto, ON
Scale:

Drawn by	M.N.	Checked by	C.A.
Prepared No.	13148	Date	July 11, 2016
Drawing No.	A9-31		