


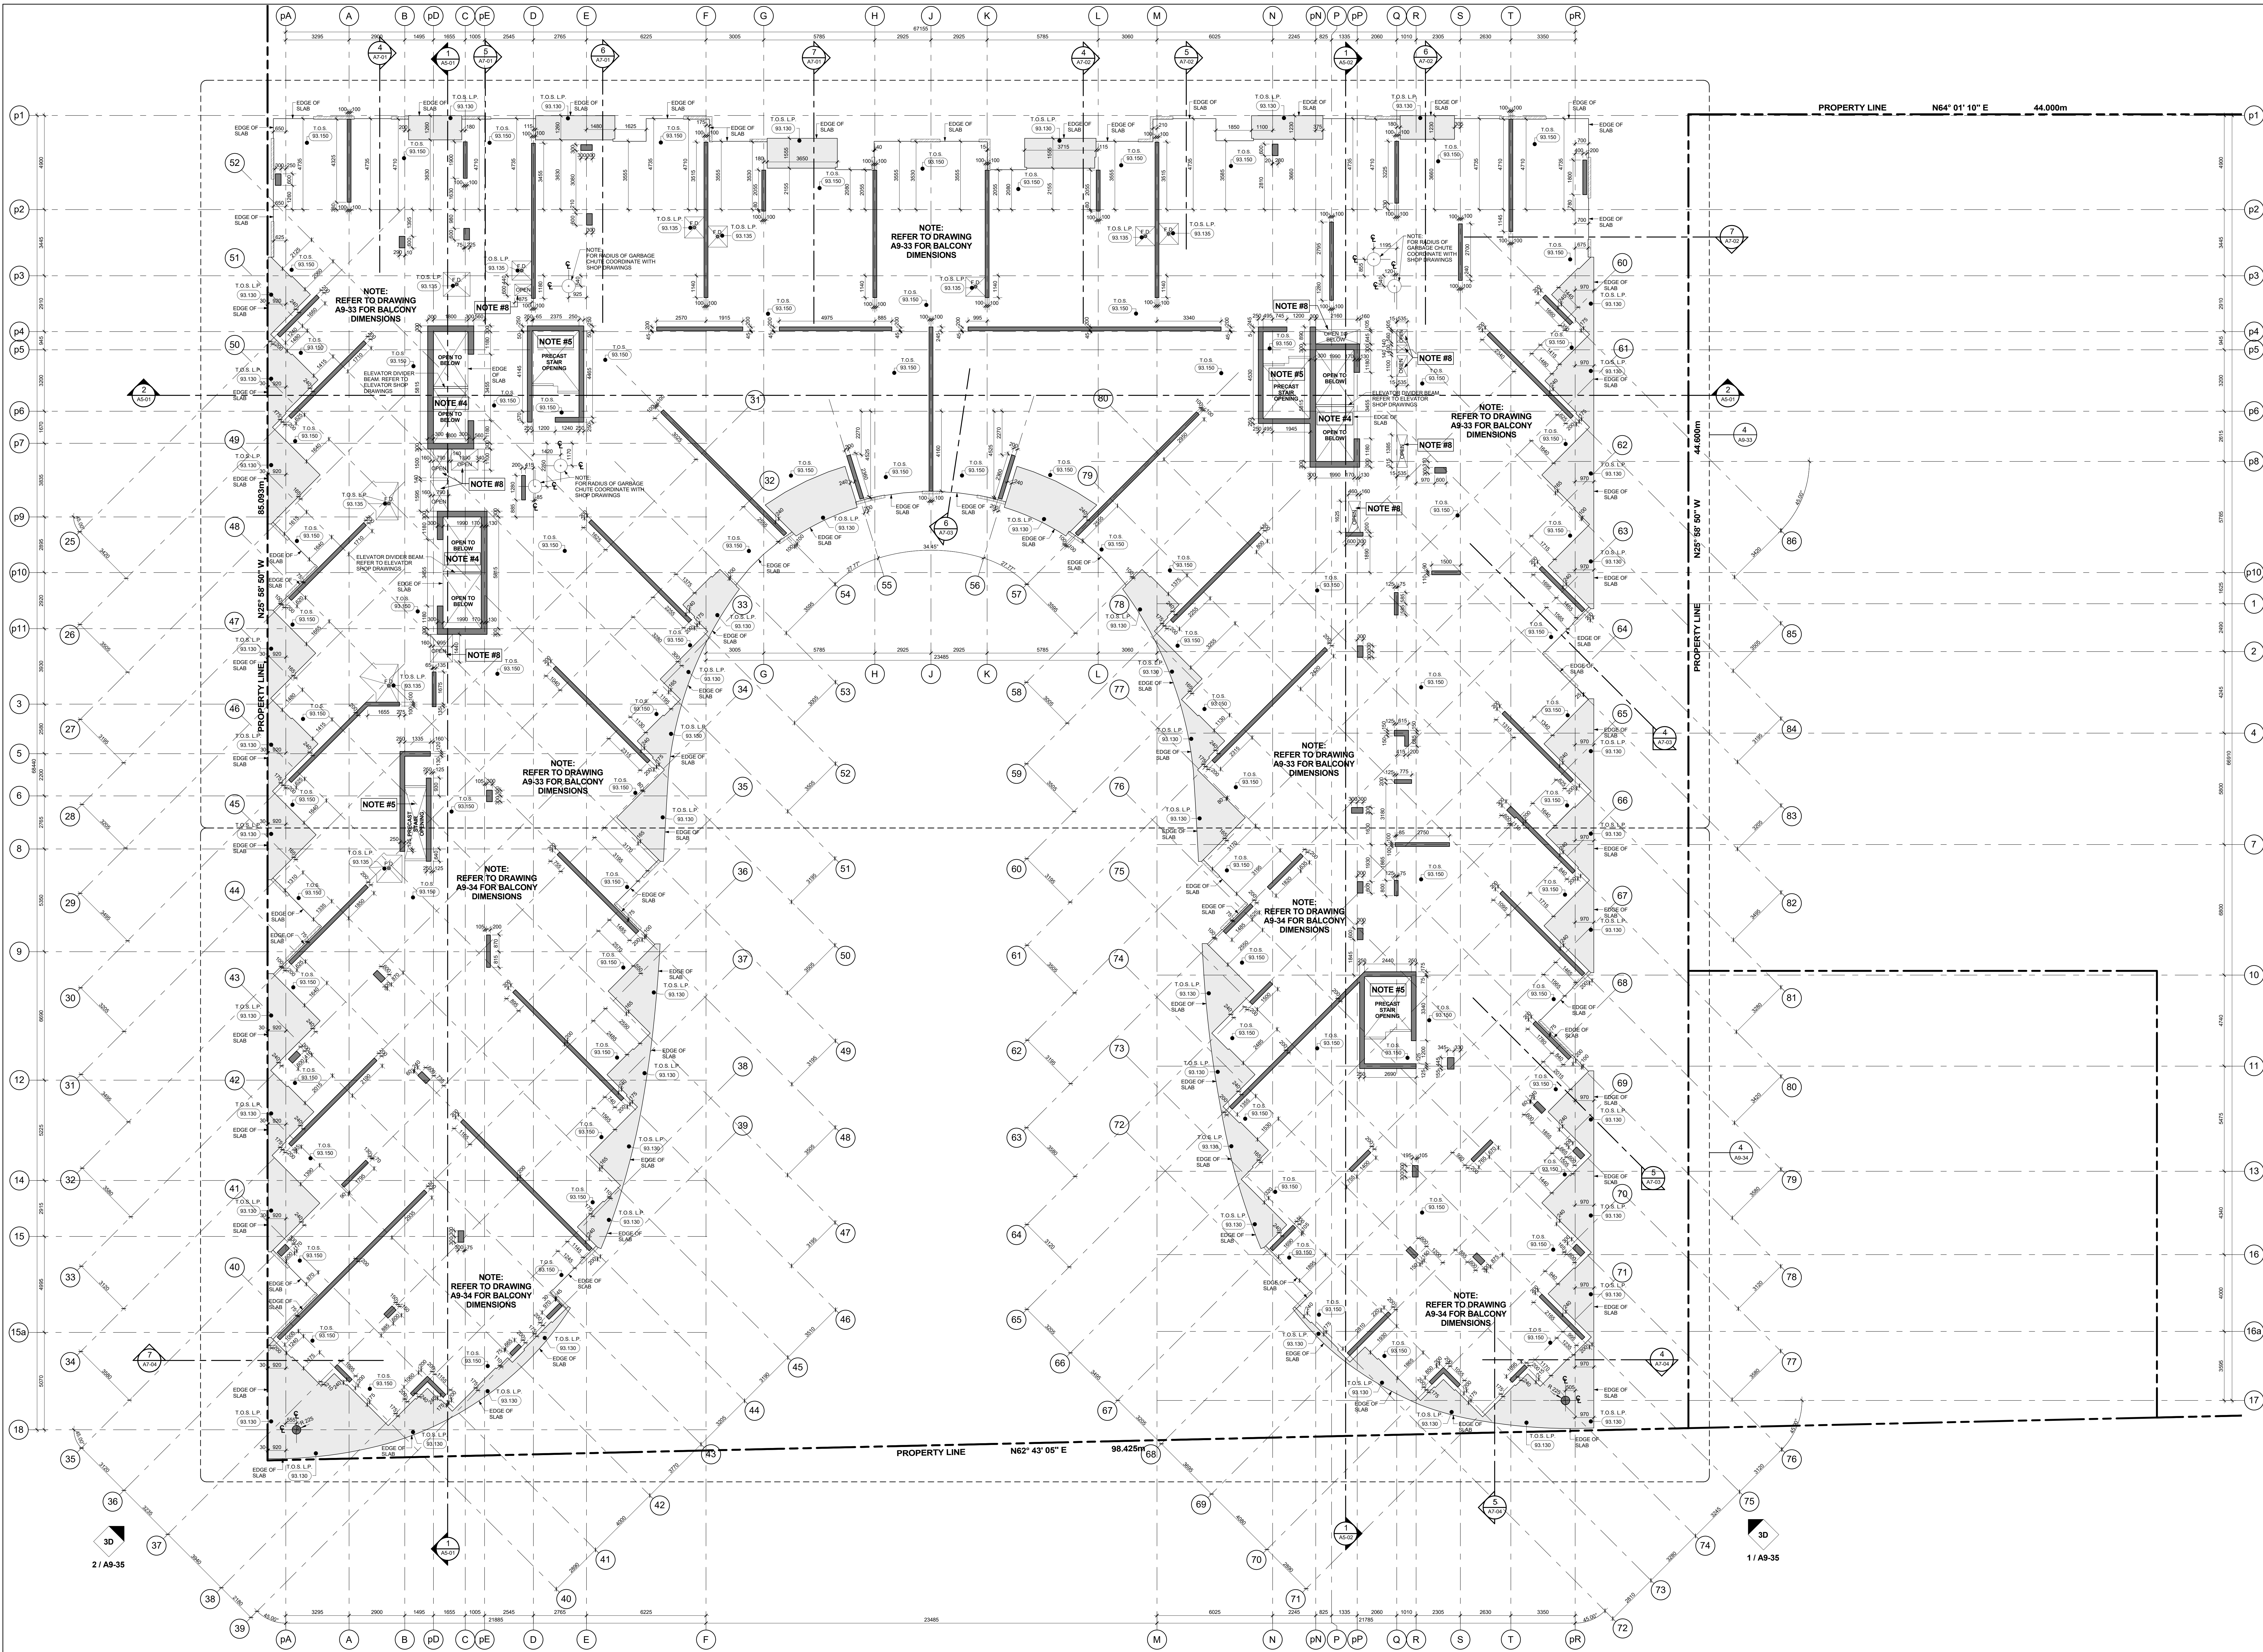

GENERAL SLAB-EDGE NOTES

1. ASSUME TOP OF FLOOR SLAB ELEVATION AS 41.000. FOR FLOOR SLAB ELEVATION SEE BUILDING SECTION DRAWINGS.
2. ALL STRUCTURE COLUMNS AND SHEAR WALLS ARE LOCATED BY WITH GRID LINES, UNLESS NOTED OTHERWISE.
3. REFER TO STRUCTURAL DRAWINGS FOR FURTHER COLUMN, WALL, AND BEAM DETAILS AND DIMENSIONS.
4. FOR ELEVATOR SHAFT SIZE AND OPENINGS REFER TO PRECAST CONCRETE MANUFACTURER. FOR STAIR MEZANINING REFER TO STAIR SECTION ON A-1 SERIES DRAWINGS.
5. CONTRACTORS TO CONFIRM STAIR LOCATION WITH STAIRS TO BE MANUFACTURED. FOR STAIR MEZANINING REFER TO STAIR SECTION ON A-1 SERIES DRAWINGS.
6. CONTRACTORS TO CONFIRM STAIR LOCATION WITH STAIRS TO BE MANUFACTURED. FOR STAIR MEZANINING REFER TO STAIR SECTION ON A-1 SERIES DRAWINGS.
7. REFER TO LANDSCAPE DRAWINGS FOR PLANTER WALL DETAILS, CURB HEIGHT DETAILS, SCULPTURE LOCATIONS AND GENERAL DETAILS AND DIMENSIONS.
8. REFER TO MECHANICAL AND ELECTRICAL DRAWINGS FOR MECHANICAL SHAFT OPENING SIZES IN WALLS. HORIZONTAL SHAFT OPENING SIZES IN WALLS.
9. REFER TO MECHANICAL DRAWINGS FOR SURVEYED LOCATIONS. MECHANICAL AND ELECTRICAL DRAWINGS FOR SURVEYED LOCATIONS.
10. REFER TO MECHANICAL DRAWINGS FOR SURVEYED LOCATIONS. MECHANICAL AND ELECTRICAL DRAWINGS FOR SURVEYED LOCATIONS.
11. DIMENSIONS FOR CRANE TOWER LOCATIONS AND CRANE TOWER SLAB OPENINGS ARE ONLY PROPOSED AND ARE TO BE COORDINATED WITH CRANE PAD CRANE TOWER DROP DRAWINGS AND STRUCTURAL CONSULTANT.

General Slab Edge Notes 2 A9-32

GENERAL SLAB-EDGE LEGEND:

- DARK HATCH INDICATES CONCRETE
- WALL OF COLUMN
- LIGHT HATCH INDICATES STRUCTURAL
- CURBS LOW WALLS OR PARAPETS
- LOFTER HATCH INDICATES STRUCTURAL
- TRANSFER SLABS, BALCONY'S OR TERRACES
- HATCHED AREA INDICATES
- EXISTING FINISHED LANDSCAPE GRADING
- REFER TO LANDSCAPE DRAWINGS
- TOP OF CONCRETE SLAB
- HIGH POINT
- TOP OF CONCRETE SLAB
- LOW POINT
- TOP OF CONCRETE BEAM
- TOP OF CONCRETE CURB
- TOP OF CONCRETE FOUNDATION WALL
- TOP OF FOOTING
- TOP OF CONCRETE HALOCH
- TOP OF CONCRETE SLAB
- TOP OF SECONDARY POUR
- TOP OF CONCRETE LEDGE
- TOP OF CONCRETE SLAB DEPRESSION
- TOP OF CONCRETE UPLIFTURE BEAM
- TOP OF CONCRETE WALL
- TOP OF CONCRETE FLOATING SLAB
- TOP OF CONCRETE FLOATING CURB
- TOP OF CONCRETE PARAPET
- TOP OF CONCRETE TOPPING
- TOP OF CONCRETE TOPPING
- HIGH POINT
- TOP OF CONCRETE TOPPING
- LOW POINT
- TOP OF CONCRETE LANDSCAPE CURB
- (ALSO REFER TO LANDSCAPE DRAWINGS)
- TOP OF CONCRETE LANDSCAPE WALLS
- (ALSO REFER TO LANDSCAPE DRAWINGS)
- UNDERLIE OF CONCRETE BEAM
- TOP OF STRUCTURAL STEEL
- TOP OF CONCRETE MUD SLAB

Constructor Must Check And Verify All Dimensions On The Job.
Do Not Scale The Drawing.
All Drawings, Specifications And Related Documents Are The Copyright Of
The Architect And Shall Be Returned Upon Request.
Reproduction Of Drawings, Specifications And Related Documents
In Part Or Whole Is Forbidden Without The Architect's Written Permission.
This Drawing Is Not To Be Used For Construction Until Signed By The Architect.
Date:

KIRKOR ARCHITECTS + PLANNERS
20 Martin Ross Avenue, Toronto, Ontario, M3J 2K6
Tel: (416) 564-5500, Fax: (416) 564-1255, www.kirkorarchitects.com

No.: Revision Date:

PROGRESS SET
July 11, 2016

No. Issued For Date:

AQUAVISTA
AT BAYSIDE TORONTO

Drawing Title
Slab Edge Plans
Slab Edge Plan - Level 5 -
Fifth Floor Plan

Project
Hines TRIDEL
AQUAVISTA
Block 3 - R3 & R4
263 Queens Quay East
Toronto, ON

Scale
1 : 100
Drawn by
M.N.
Checked by
C.A.
Project No.
13148
Date
July 11, 2016
Drawing No.
A9-32