


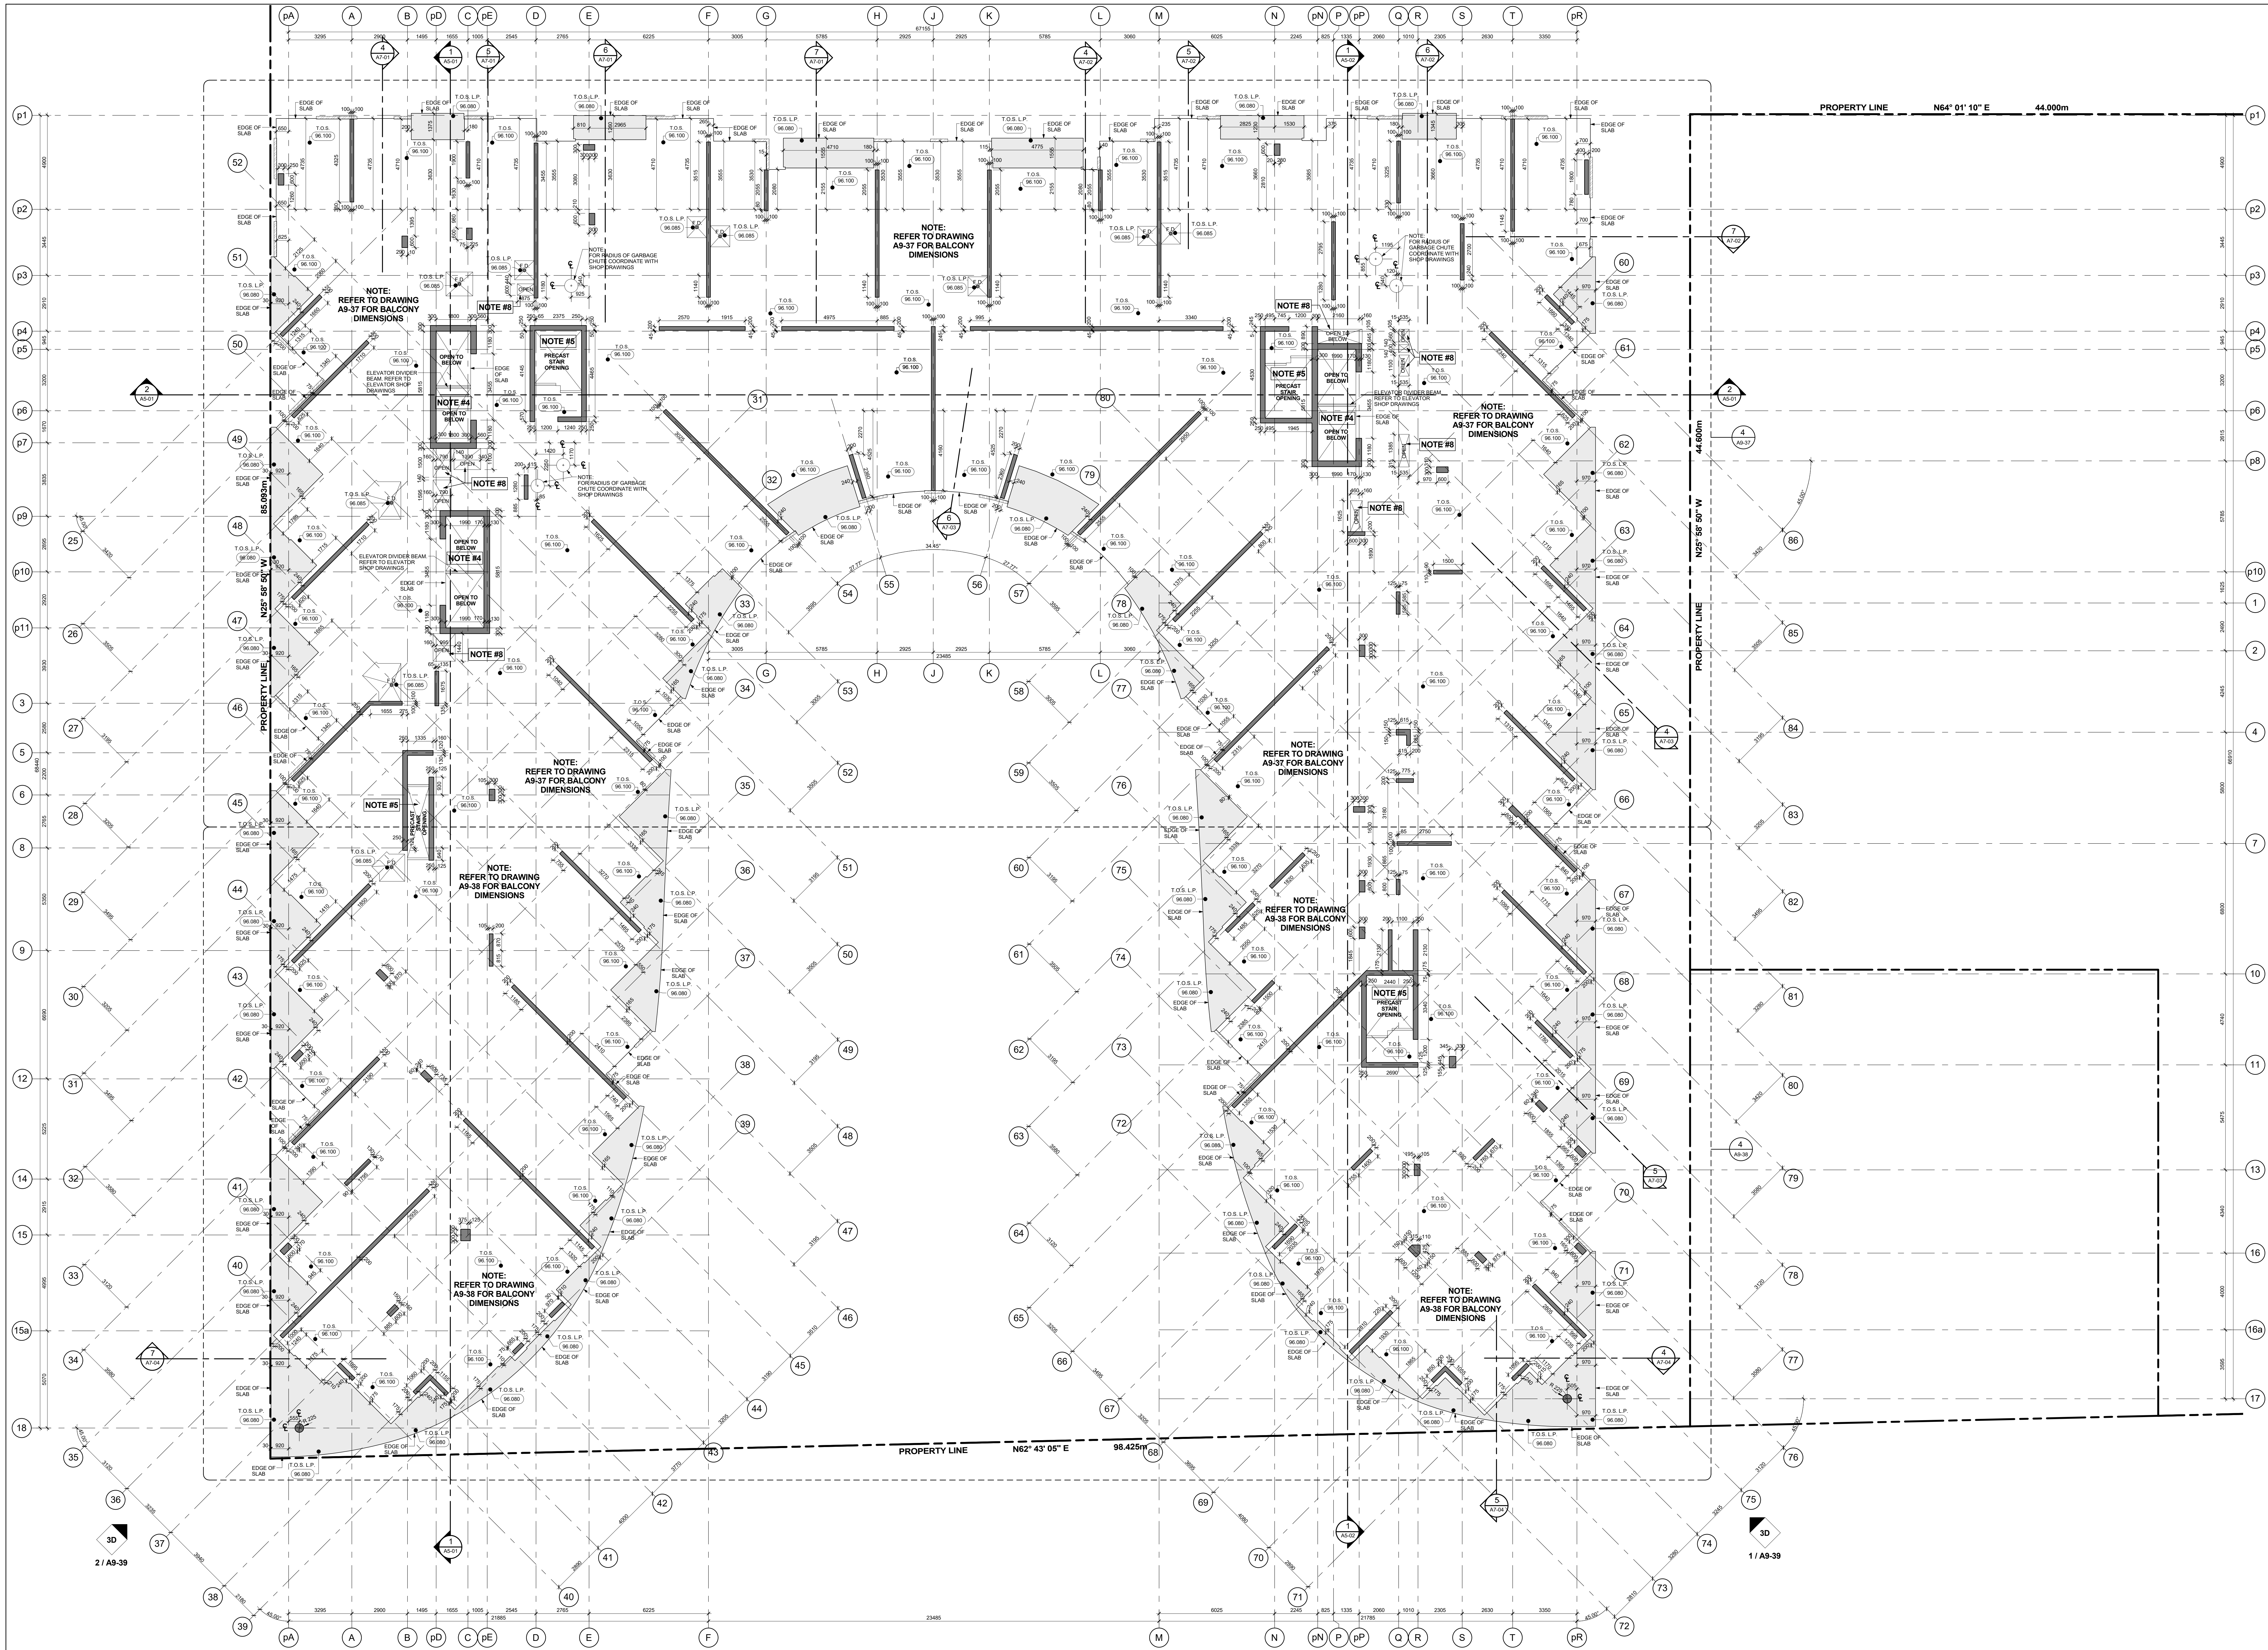

GENERAL SLAB-EDGE NOTES

1. ASSUME TOP OF FLOOR SLAB ELEVATION AS 96.100.
2. FOR FLOOR SLAB ELEVATION SEE BUILDING SECTION DRAWINGS.
3. ALL STRUCTURE COLUMNS AND BEAM WALLS ARE LOCATED BY WITH GRID LINES, UNLESS NOTED OTHERWISE.
4. REFER TO STRUCTURAL DRAWINGS FOR FURTHER COLUMN, WALL, AND BEAM DETAILS AND DIMENSIONS.
5. FOR ELEVATOR SHAFT SIZE AND OPENINGS REFER TO PRECAST CONCRETE MANUFACTURER. FOR STAIR MEZ LANDING REFER TO STAIR SECTION ON N- SERIES DRAWINGS.
6. CONTRACTORS TO CONFIRM STAIR LOCATION WITH STAIRS MANUFACTURER. FOR STAIRS MEZ LANDING REFER TO STAIR SECTION ON N- SERIES DRAWINGS.
7. REFER TO LANDSCAPE DRAWINGS FOR PLANTER WALL DETAILS, CURB HEIGHTS, DETAIL, SCULPTURE LOCATIONS AND GENERAL DETAILS AND DIMENSIONS.
8. REFER TO MECHANICAL AND ELECTRICAL DRAWINGS FOR HORIZONTAL SHAFT OPENING SIZES IN WALLS, HORIZONTAL SHAFT OPENING SIZES IN WALLS, LOWER AND FAN ROUGH OPENING SIZES AND ALL OTHER DETAILS.
9. REFER TO MECHANICAL DRAWINGS FOR SURVEYED LOCATIONS, ORIENTATION AND COORDINATES OF PROPERTY LINES WHICH ARE TO BE CONFIRMED BY THE SURVEYOR ON SITE.
10. REFER TO GEOTECHNICAL/GEOSTRUCTURAL ENGINEERS DRAWINGS FOR EXCAVATION SHORING AND TEMPORARY SHORING FOR CONSTRUCTION.
11. DIMENSIONS FOR CRANE TOWER LOCATIONS AND CRANE TOWER SLAB OPENINGS ARE ONLY PROPOSED AND ARE TO BE COORDINATED WITH CRANE PAD CRANE TOWER SHOP DRAWINGS AND STRUCTURAL CONSULTANT.

General Slab Edge Notes 2
A9-36

GENERAL SLAB-EDGE LEGEND:

- DARK HATCH INDICATES CONCRETE WALL OF COLUMN
- LIGHT HATCH INDICATES STRUCTURAL CURBS LOW WALLS OR PARAPETS
- LOFTER HATCH INDICATES STRUCTURAL TRANSFER SLABS, BALCONY'S OR TERRACES
- HATCHED AREA INDICATES PRECAST CONCRETE TOPPING
- HATCHED AREA INDICATES SECONDARY CONCRETE POUR
- HATCHED AREA INDICATES FLOATING SLAB
- EXISTING FINISHED LANDSCAPE GRADING REFER TO LANDSCAPE DRAWINGS
- 100.000 TOP OF CONCRETE SLAB - HIGH POINT
- 100.000 TOP OF CONCRETE SLAB - LOW POINT
- 100.000 TOP OF CONCRETE BEAM
- 100.000 TOP OF CONCRETE CURB
- 100.000 TOP OF CONCRETE FOUNDATION WALL
- 100.000 TOP OF FOOTING
- 100.000 TOP OF CONCRETE BALCONY
- 100.000 TOP OF CONCRETE SLAB
- 100.000 TOP OF SECONDARY POUR
- 100.000 TOP OF CONCRETE LEDGE
- 100.000 TOP OF CONCRETE SLAB DEPRESSION
- 100.000 TOP OF CONCRETE UPLIFTING BEAM
- 100.000 TOP OF CONCRETE WALL
- 100.000 TOP OF CONCRETE FLOATING SLAB
- 100.000 TOP OF CONCRETE PARAPET
- 100.000 TOP OF CONCRETE TOPPING
- 100.000 TOP OF CONCRETE TOPPING - HIGH POINT
- 100.000 TOP OF CONCRETE TOPPING - LOW POINT
- 100.000 TOP OF CONCRETE LANDSCAPE CURB (ALSO REFER TO LANDSCAPE DRAWINGS)
- 100.000 TOP OF CONCRETE LANDSCAPE WALLS (ALSO REFER TO LANDSCAPE DRAWINGS)
- 100.000 UNDERSIDE OF CONCRETE BEAM
- 100.000 TOP OF STRUCTURAL STEEL
- 100.000 TOP OF CONCRETE MUD SLAB

Do Not Scale The Drawing
All Drawings, Specifications And Related Documents Are The Copyright Of
Kirkor Architects + Planners
20 Martin Ross Avenue, Toronto, Ontario, M3J 2K6
Tel: (416) 593-5500, Fax: (416) 593-1255, www.kirkorarchitects.com

KIRKOR ARCHITECTS + PLANNERS

No.: Revision Date

PROGRESS SET
July 11, 2016

No. Issued For Date

AQUAVISTA
AT BAYSIDE TORONTO

Drawing Title
Slab Edge Plans
Slab Edge Plan - Level 6 - Sixth Floor Plan

Project
Hines TRIDEL
AQUAVISTA
Block 3 - R3 & R4
263 Queens Quay East
Toronto, ON

Scale
1 : 100
Drawn by
M.N.
Checked by
C.A.
Prepared No.
13148
Date
July 11, 2016
Drawing No.
A9-36