



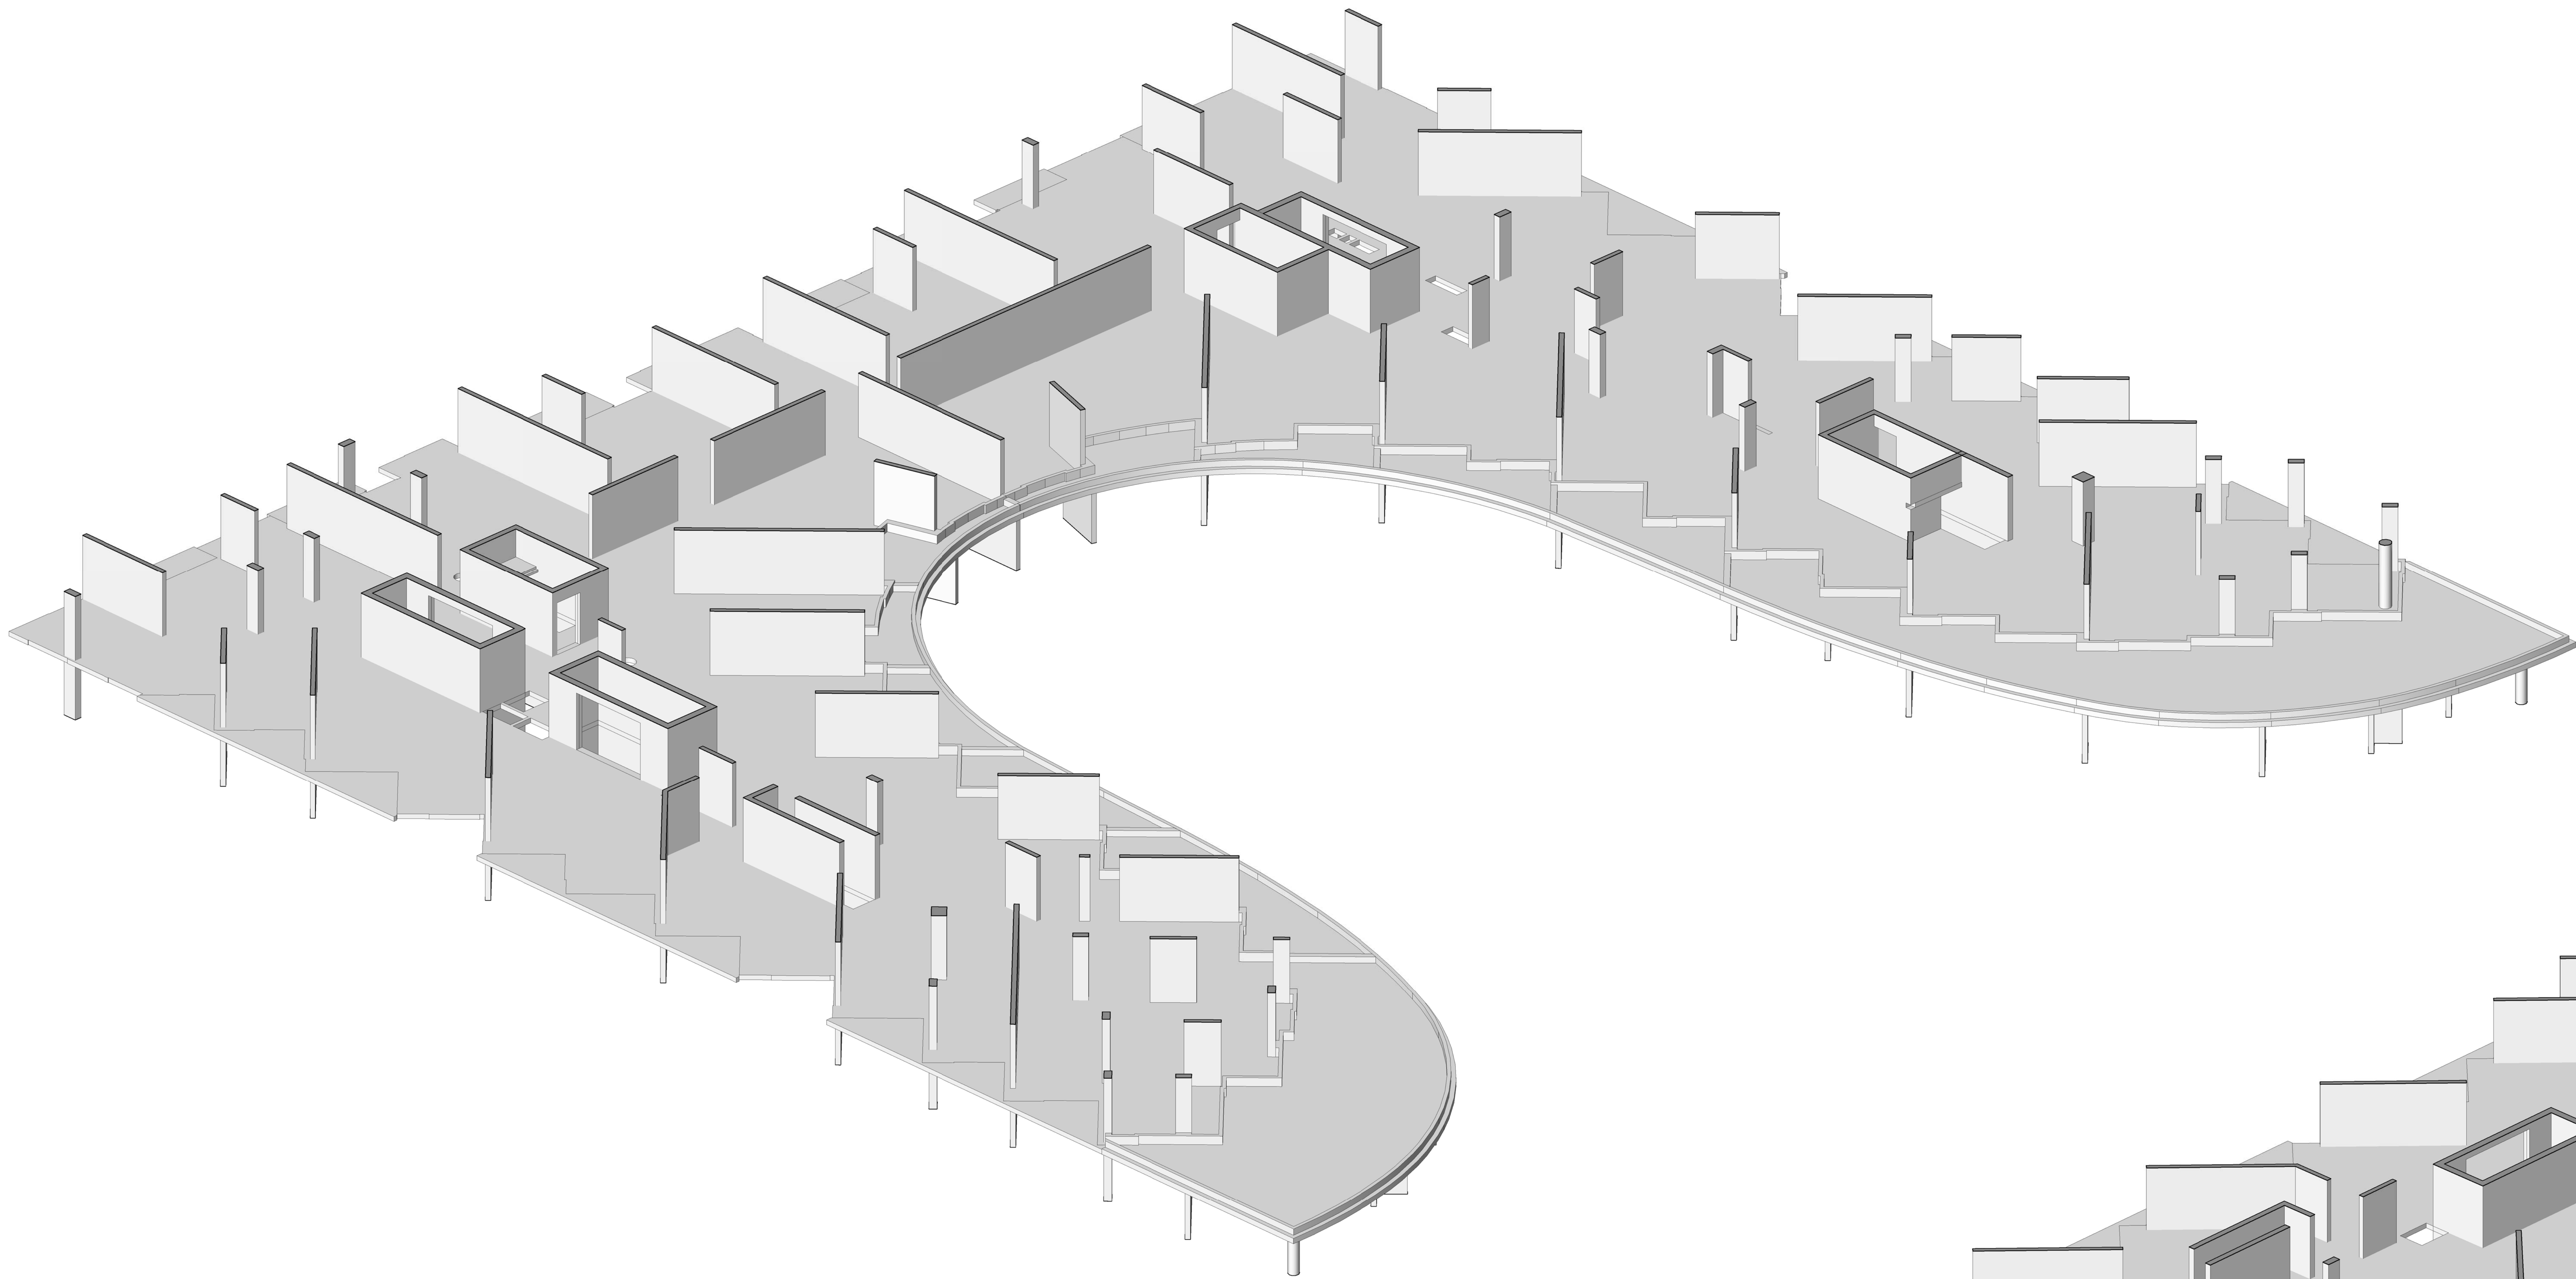

3D Floor Plan - Level 7 - West Side - Looking East
NTS

2
A9-43

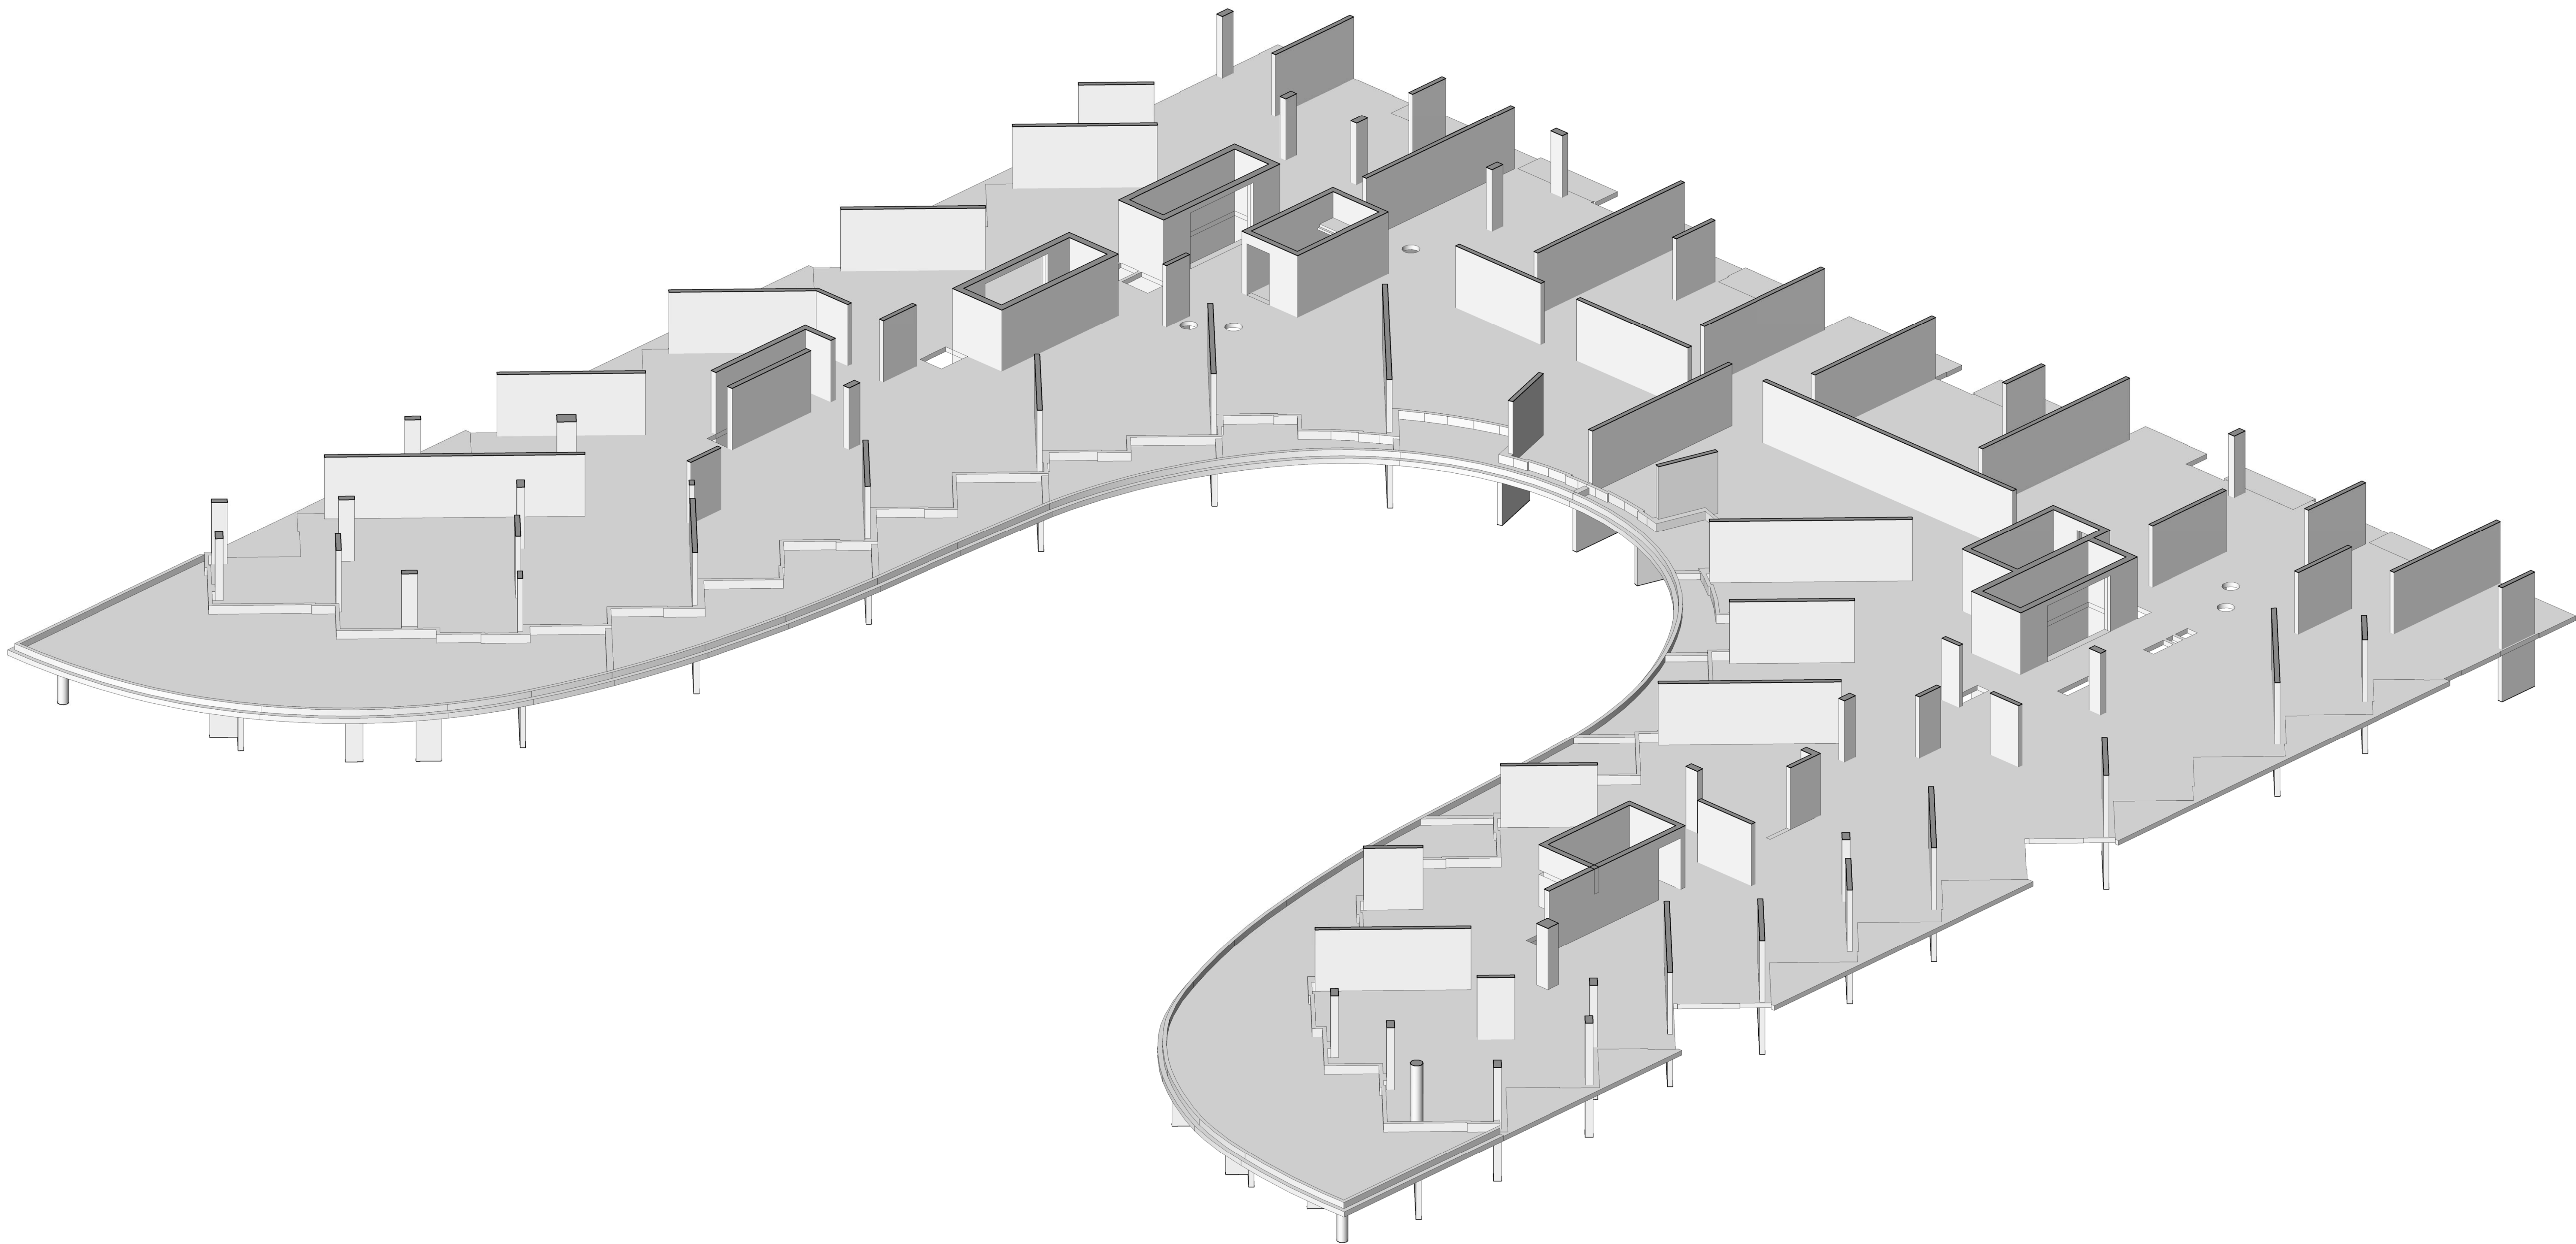

3D Floor Plan - Level 7 - East Side - Looking West
NTS

1
A9-43



PROGRESS SET
July 11, 2016

AQUAVISTA
AT BAYSIDE TORONTO

Drawing Title
Slab Edge Plans
Slab Edge Plan - Level 7 -
East & West 3D View

Project
Hines **TRIDEL**
AQUAVISTA
Block 3 - R3 & R4
263 Queens Quay East
Toronto, ON
Scale:

Drawn by	M.N.	Checked by	C.A.	Prepared No.	13148	Date	July 11, 2016	Drawing No.	
----------	------	------------	------	--------------	-------	------	---------------	-------------	--

A9-43