


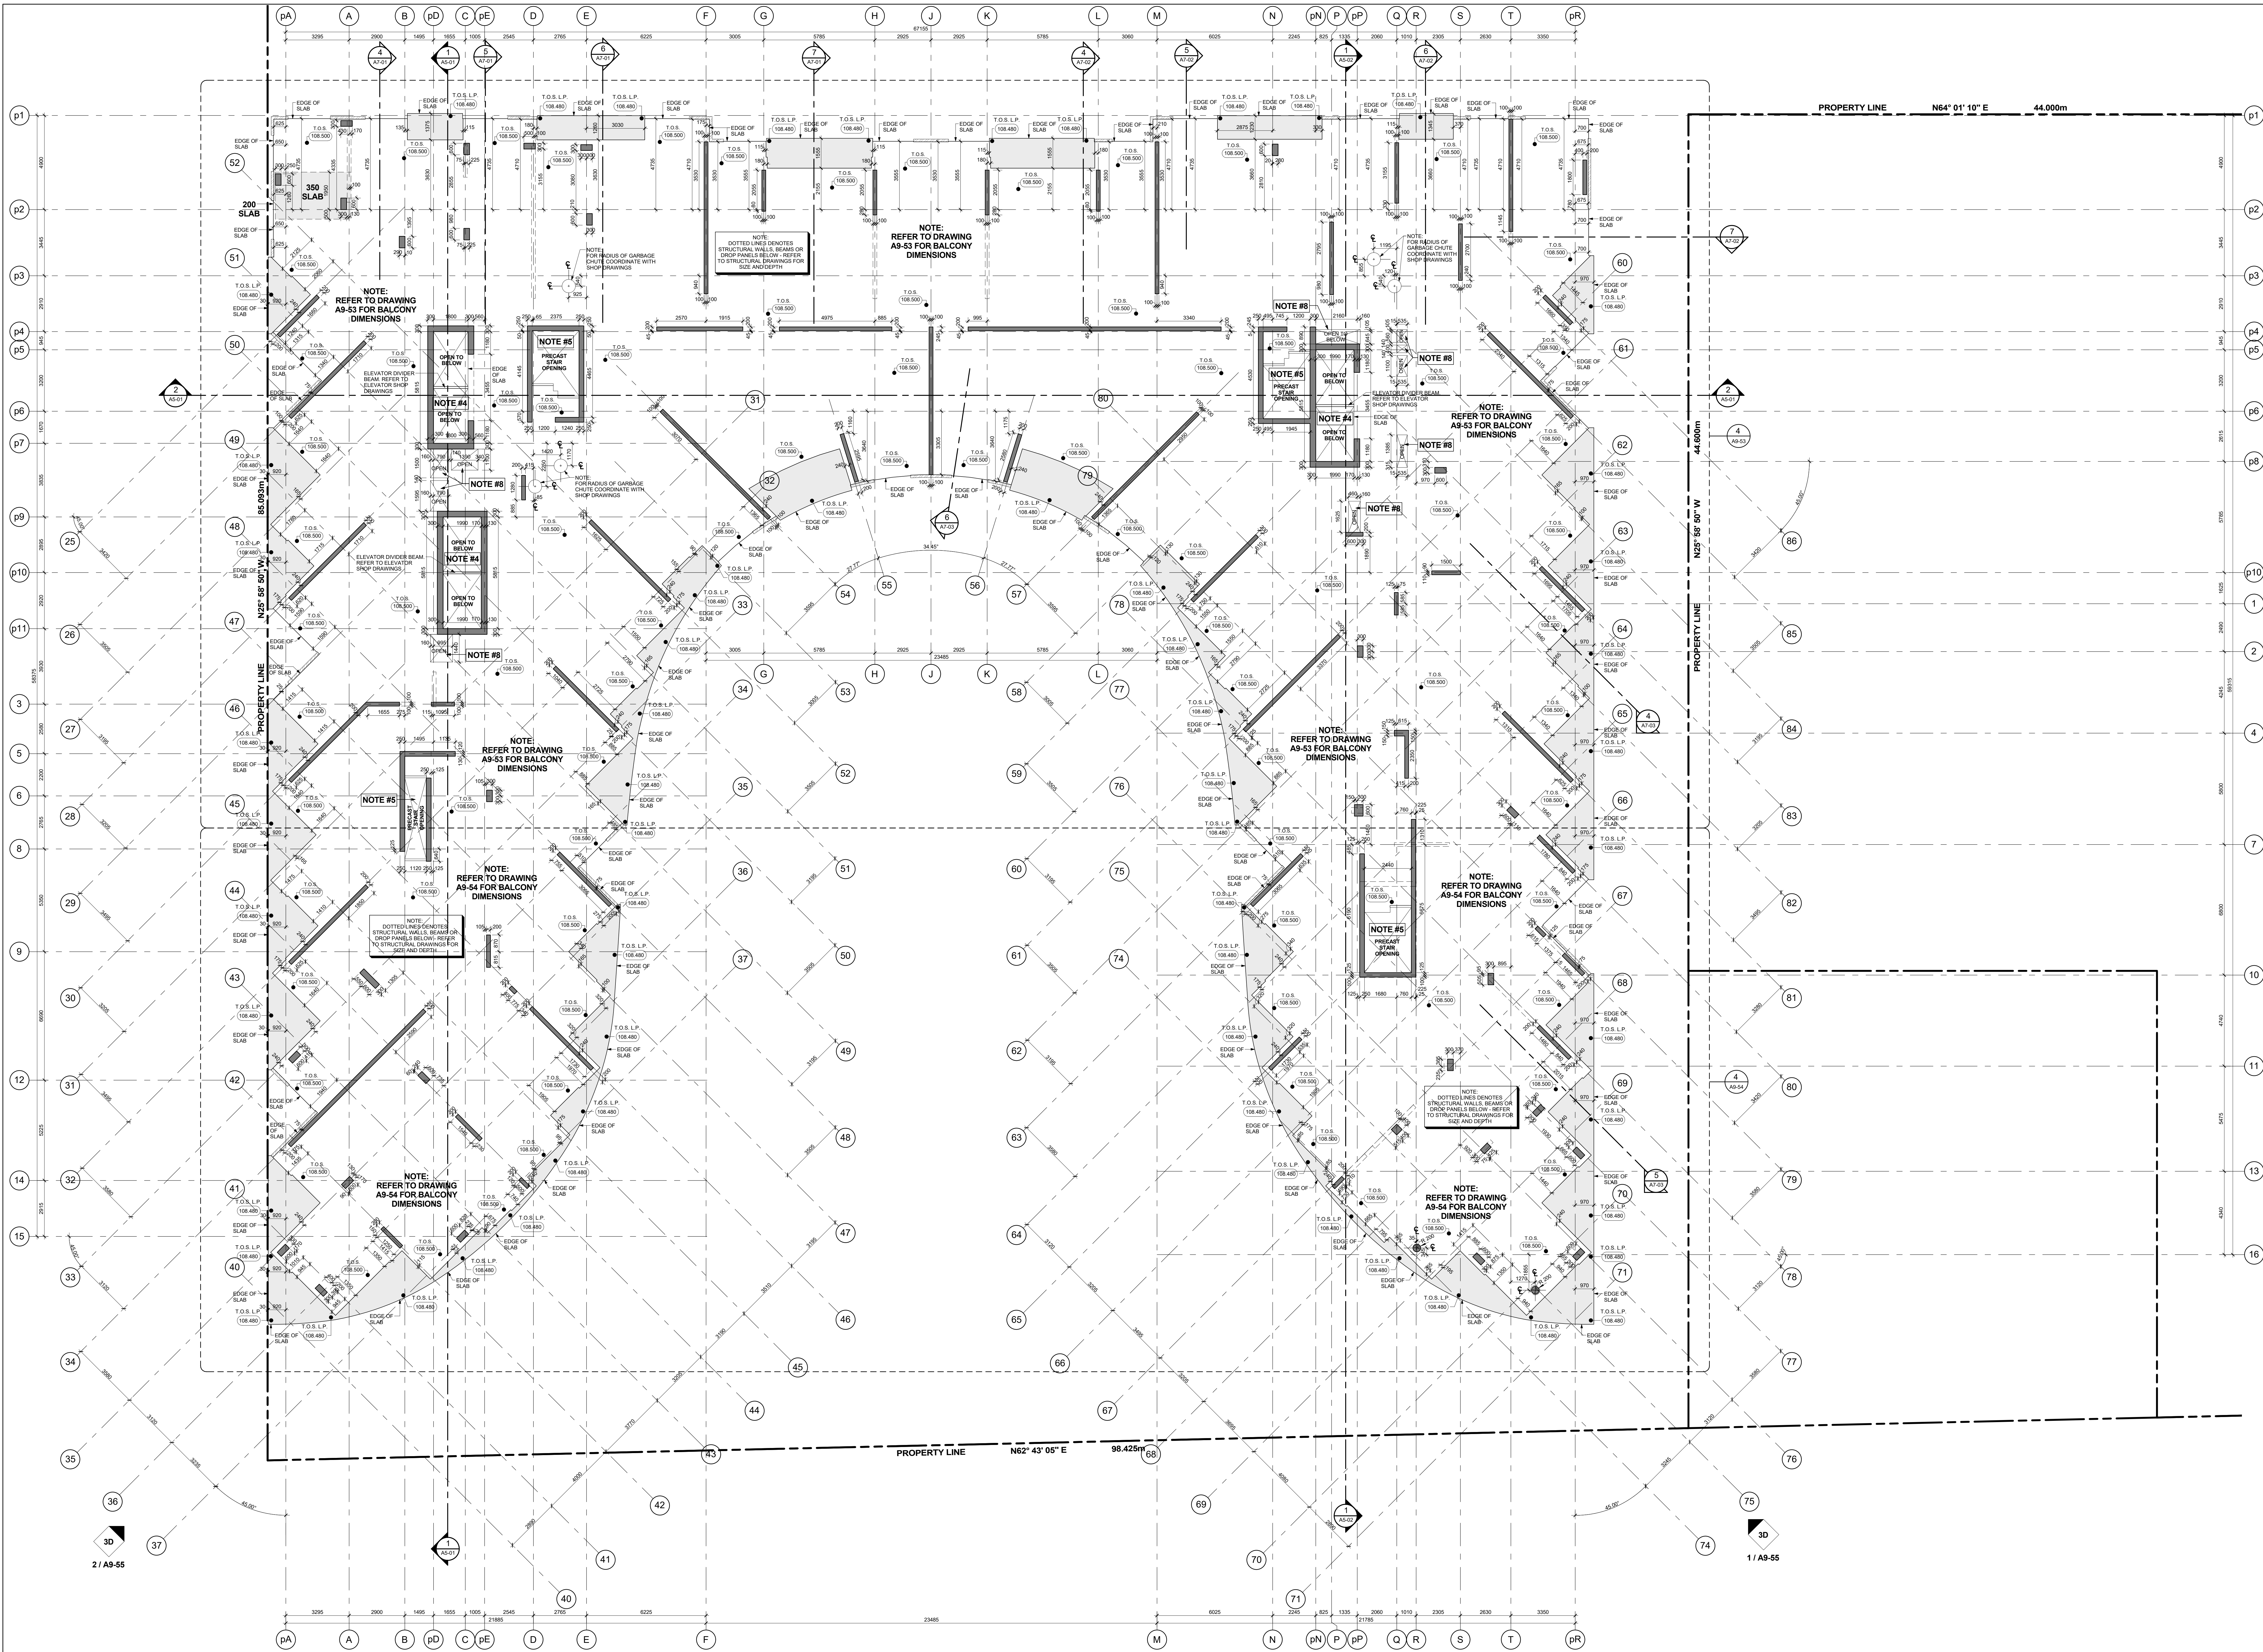

GENERAL SLAB-EDGE NOTES

- ASSUME TOP OF FLOOR SLAB ELEVATION AS 40.000. FOR FLOOR SLAB ELEVATION SEE BUILDING SECTION DRAWINGS.
- ALL STRUCTURE COLUMNS AND BEAM WALLS ARE LOCATED BY WITH GRID LINES. VALUES NOTED OTHERWISE.
- REFER TO STRUCTURAL DRAWINGS FOR FURTHER COLUMN, WALL, AND BEAM DETAILS AND DIMENSIONS.
- FOR ELEVATOR SHAFT SIZE AND OPENINGS REFER TO SHOP DRAWINGS FOR DETAILS.
- CONTRACTORS TO CONFIRM STAIR LOCATION WITH PRECAST CONCRETE MANUFACTURER. FOR STAIR MEZ LANDING REFER TO STAIR SECTION ON A4 - SERIES DRAWINGS.
- CONTRACTORS TO CONFIRM STAIR LOCATION WITH STAIRS FROM MANUFACTURER. FOR STAIRS SEE DETAILS OF STAIRS IN SHOP DRAWINGS.
- REFER TO LANDSCAPE DRAWINGS FOR PLANTER WALL AND GENERAL DETAILS AND DIMENSIONS.
- REFER TO MECHANICAL AND ELECTRICAL DRAWINGS FOR HORIZONTAL SHAFT OPENING SIZES IN WALLS. HORIZONTAL SHAFT OPENING SIZES IN WALLS, LOUVER AND AIR ROUGH OPENING SIZES AND ALL OTHER DETAILS.
- REFER TO MECHANICAL DRAWINGS FOR SURVEYED LOCATIONS. OPENINGS ARE ONLY PROPOSED AND ARE TO BE COORDINATED WITH CRANE PAD CRANE TOWER SHOP DRAWINGS AND STRUCTURAL CONSULTANT.
- REFER TO SHEDWOOD GEOTECHNICAL ENGINEERS DRAWINGS FOR INVESTIGATION SHORING AND TEMPORARY SHORING FOR CONSTRUCTION.
- DIMENSIONS FOR CRANE TOWER LOCATIONS AND CRANE TOWER SLAB OPENING ARE ONLY PROPOSED AND ARE TO BE COORDINATED WITH CRANE PAD CRANE TOWER SHOP DRAWINGS AND STRUCTURAL CONSULTANT.

General Slab Edge Notes 2 / A9-52

GENERAL SLAB-EDGE LEGEND:

- DARK HATCH INDICATES CONCRETE
- LIGHT HATCH INDICATES STRUCTURAL CURBS, LOW WALLS OR PARAPETS
- LOUVER HATCH INDICATES STRUCTURAL TRANSFER SLABS, BALCONY'S OR TERRACES
- HATCHED AREA INDICATES SECONDARY CONCRETE POUR
- HATCHED AREA INDICATES SECONDARY CONCRETE POUR
- HATCHED AREA INDICATES FLOTTING SLAB
- EXISTING FINISHED LANDSCAPE GRADING. REFER TO LANDSCAPE DRAWINGS.
- 100.000 TOP OF CONCRETE SLAB - HIGH POINT
- 100.000 TOP OF CONCRETE SLAB - LOW POINT
- 100.000 TOP OF CONCRETE BEAM
- 100.000 TOP OF CONCRETE CURB
- 100.000 TOP OF CONCRETE FOUNDATION WALL
- 100.000 TOP OF FOOTING
- 100.000 TOP OF CONCRETE BALCONY
- 100.000 TOP OF CONCRETE SLAB
- 100.000 TOP OF SECONDARY POUR
- 100.000 TOP OF CONCRETE LOUVER
- 100.000 TOP OF CONCRETE SLAB DEPRESSION
- 100.000 TOP OF CONCRETE UPTURN BEAM
- 100.000 TOP OF CONCRETE WALL
- 100.000 TOP OF CONCRETE FLOTTING SLAB
- 100.000 TOP OF CONCRETE FLOTTING CURB
- 100.000 TOP OF CONCRETE PARAPET
- 100.000 TOP OF CONCRETE TOPPING
- 100.000 TOP OF CONCRETE TOPPING - HIGH POINT
- 100.000 TOP OF CONCRETE TOPPING - LOW POINT
- 100.000 TOP OF CONCRETE LANDSCAPE CURB (ALSO REFER TO LANDSCAPE DRAWINGS)
- 100.000 TOP OF CONCRETE LANDSCAPE WALLS (ALSO REFER TO LANDSCAPE DRAWINGS)
- 100.000 UNDERSIDE OF CONCRETE BEAM
- 100.000 TOP OF STRUCTURAL STEEL
- 100.000 TOP OF CONCRETE MUD SLAB

Consultant Must Check And Verify All Dimensions On This Job.
Do Not Scale The Drawing.
All Drawings, Specifications And Related Documents Are The Copyright Of The Architect And Shall Be Returned Upon Request.
Reproduction Of Drawings, Specifications And Related Documents In Part Or Whole Is Forbidden Without The Architect's Written Permission.
This Drawing Is Not To Be Used For Construction Until Signed By The Architect.
Date:

KIRKOR ARCHITECTS + PLANNERS
20 Martin Ross Avenue, Toronto, Ontario, M3J 2K6
Tel: (416) 593-5500, Fax: (416) 593-1255, www.kirkorarchitects.com

No.: Revision Date:

PROGRESS SET
July 11, 2016

No: Issued For: Date:

AQUAVISTA
AT BAYSIDE TORONTO

Drawing Title:
Slab Edge Plans
Slab Edge Plan - Level 10 - Tenth Floor Plan

Project:
Hines TRIDEL
AQUAVISTA
Block 3 - R3 & R4
263 Queens Quay East
Toronto, ON

Scale:
1 : 100
Drawn by:
M.N.
Checked by:
C.A.
Project No.:
13148
Date:
July 11, 2016
Drawing No.:
A9-52