



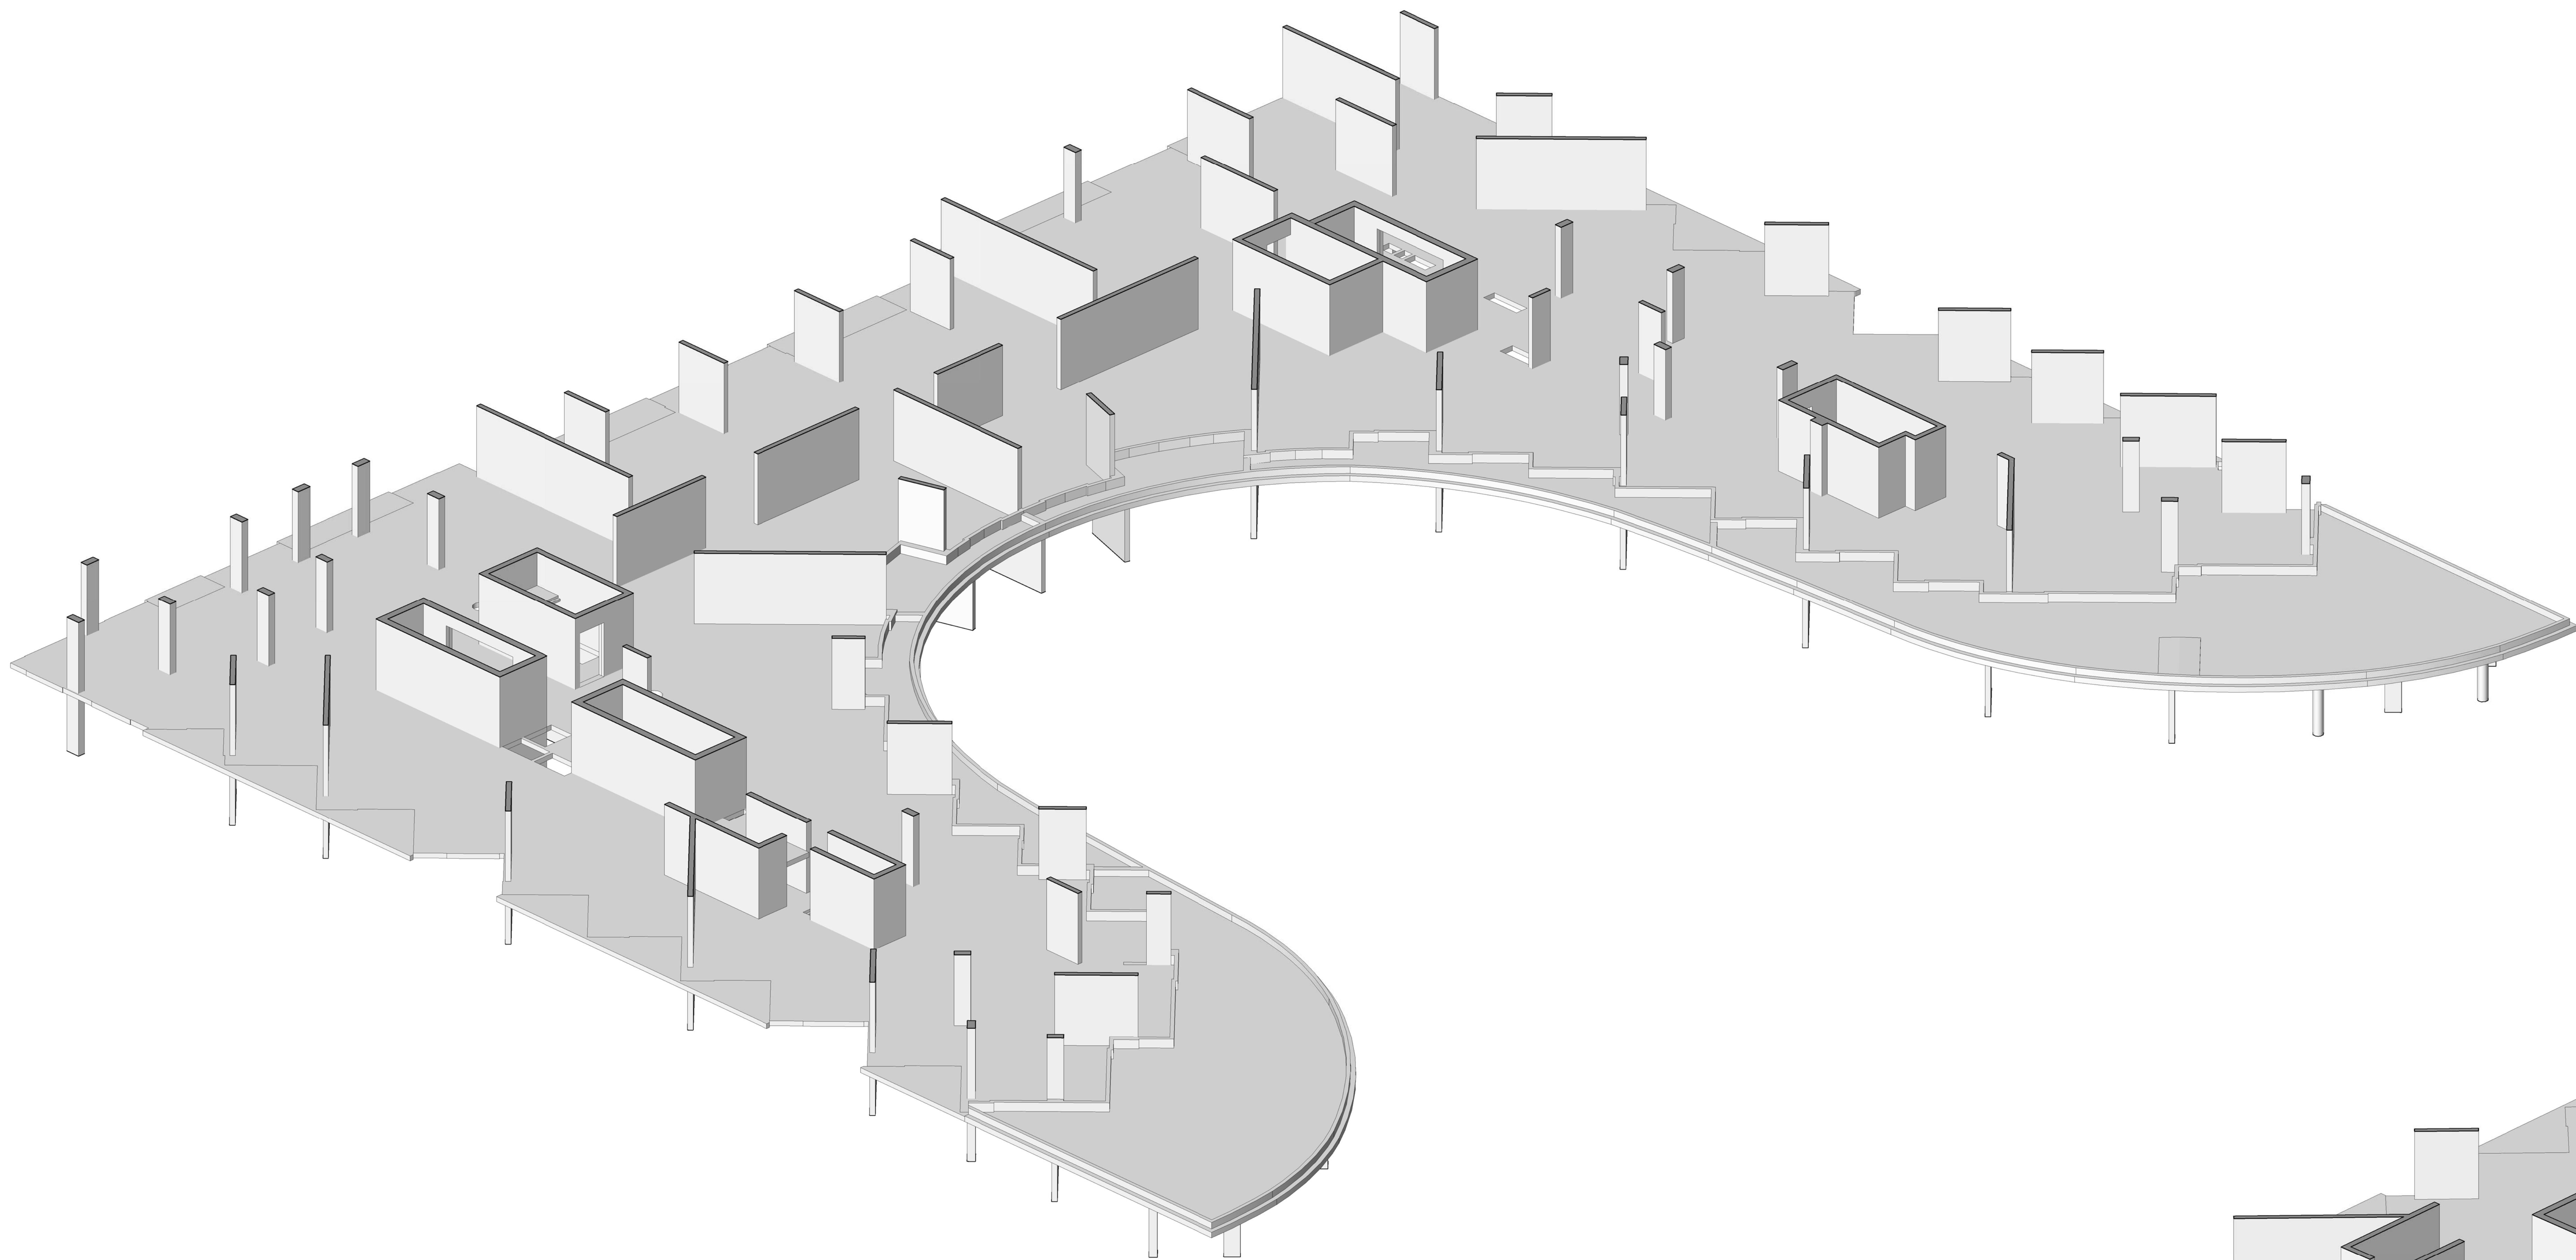

3D Floor Plan - Level 11 - West Side - Looking East
Scale: 2
A9-59

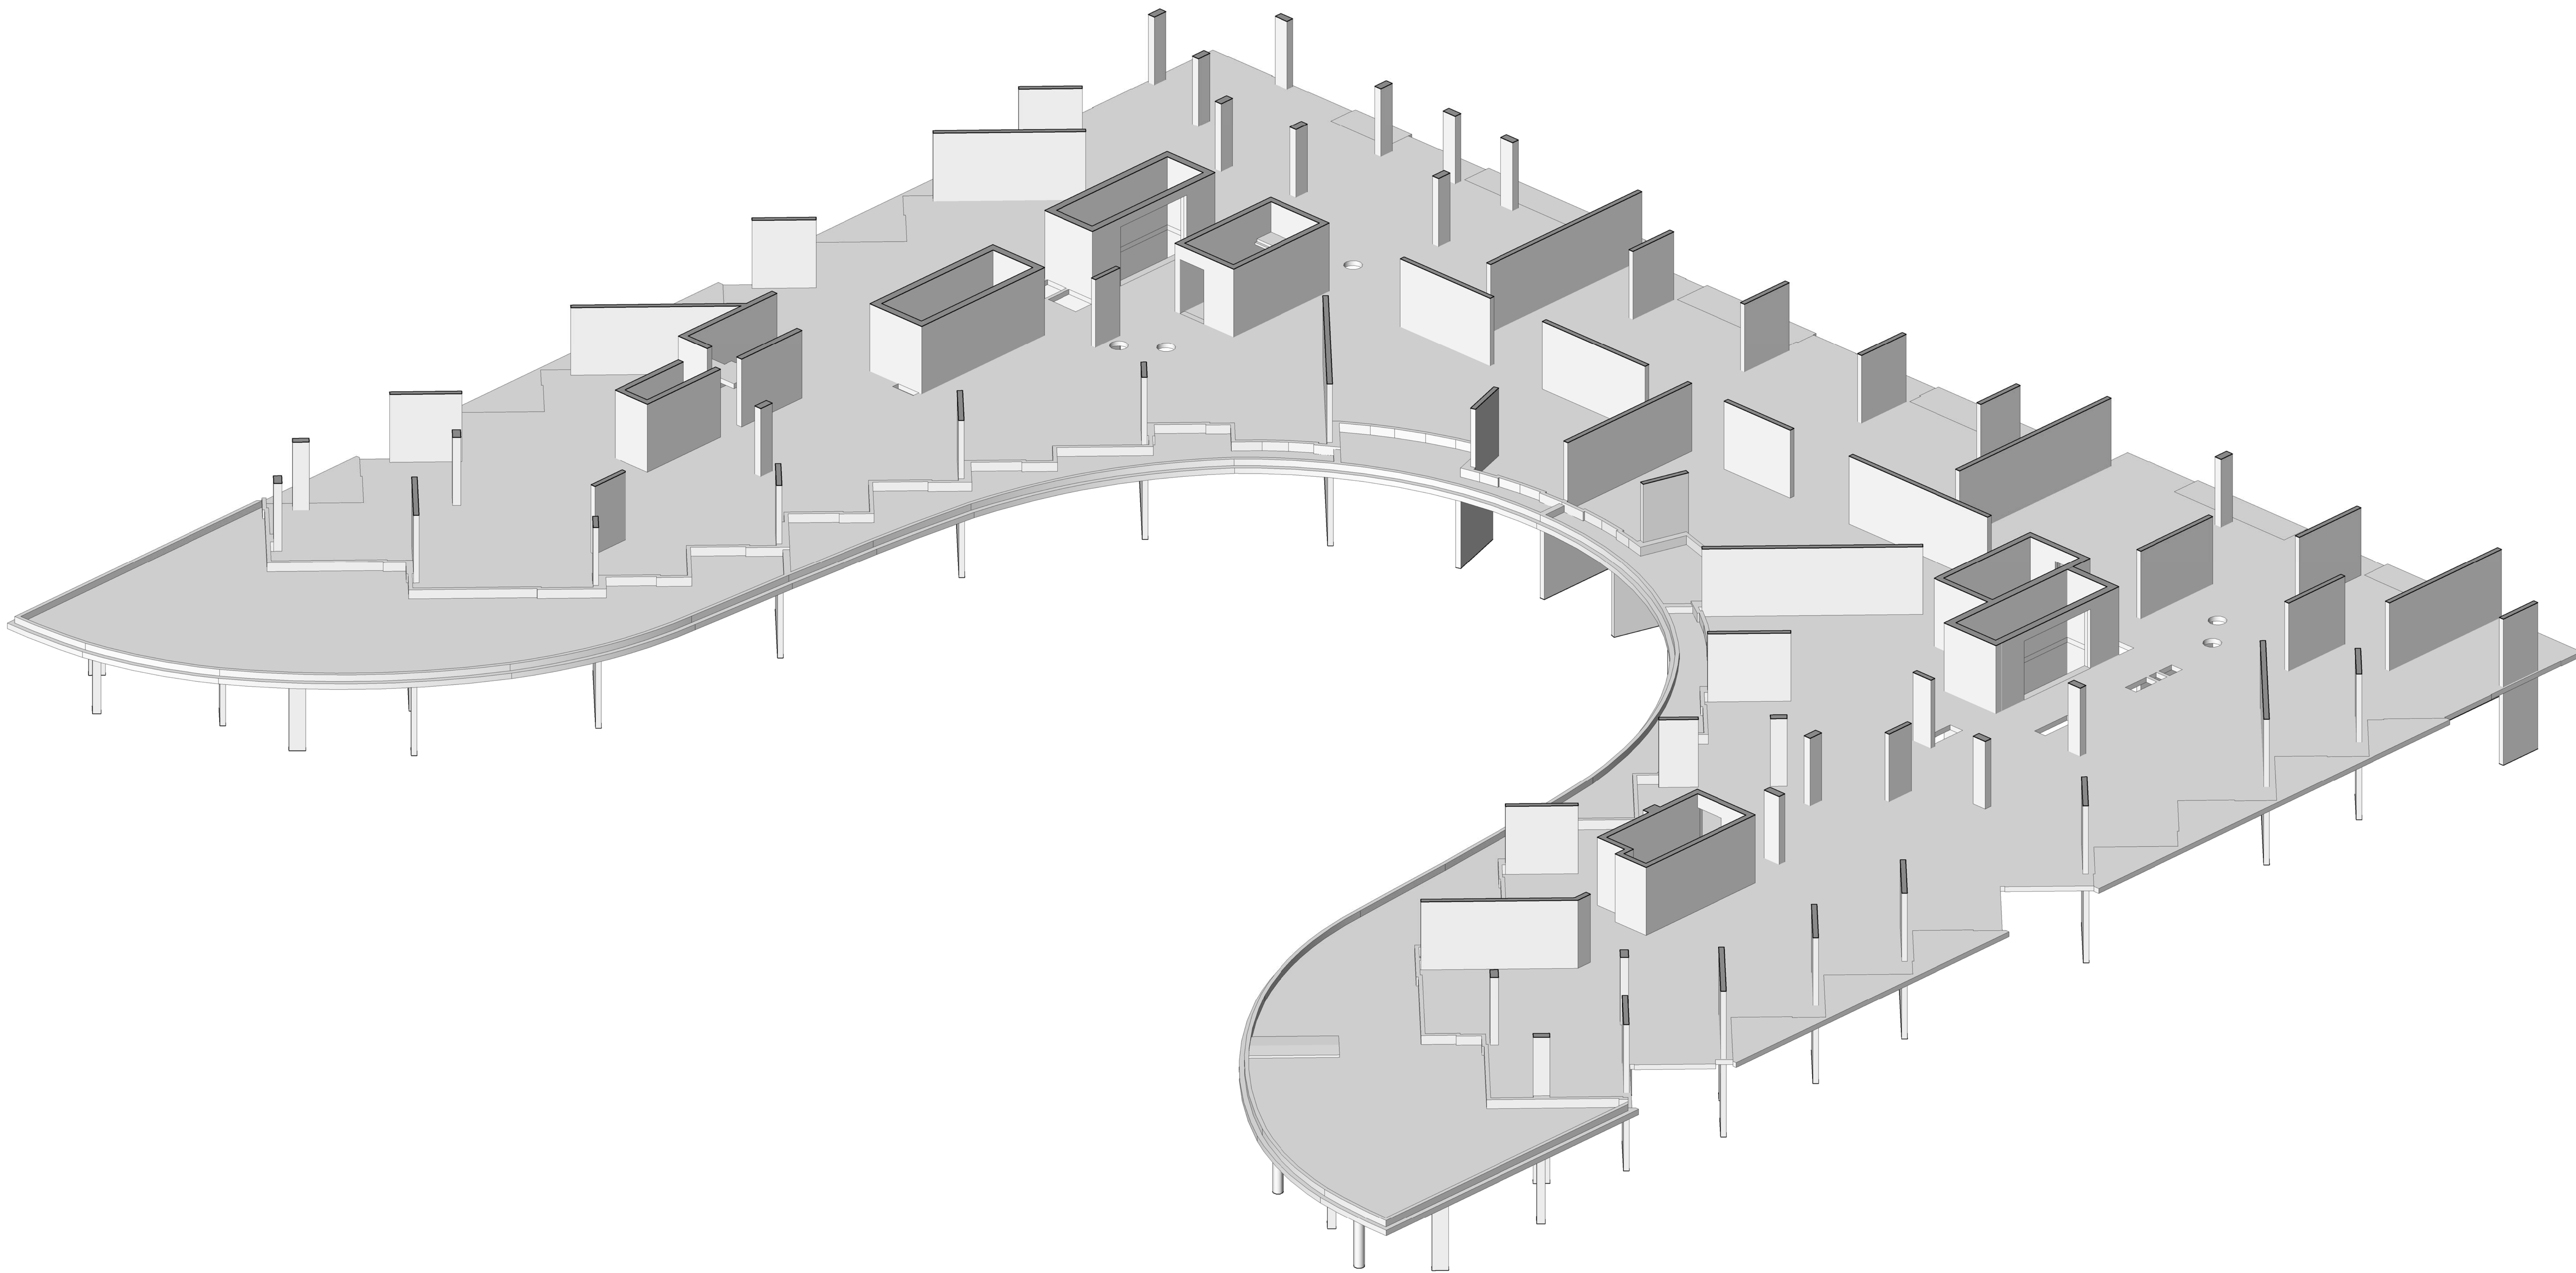

3D Floor Plan - Level 11 - East Side - Looking West
NTS
1
A9-59



PROGRESS SET
July 11, 2016

AQUAVISTA
AT BAYSIDE TORONTO

Drawing Title
Slab Edge Plans
Slab Edge Plan - Level 11 -
East & West 3D View

Project
Hines TRIDEL
AQUAVISTA
Block 3 - R3 & R4
263 Queens Quay East
Toronto, ON
Scale:

Drawn by	M.N.
Checked by	C.A.
Prepared No.	13148
Date	July 11, 2016
Drawing No.	

A9-59