



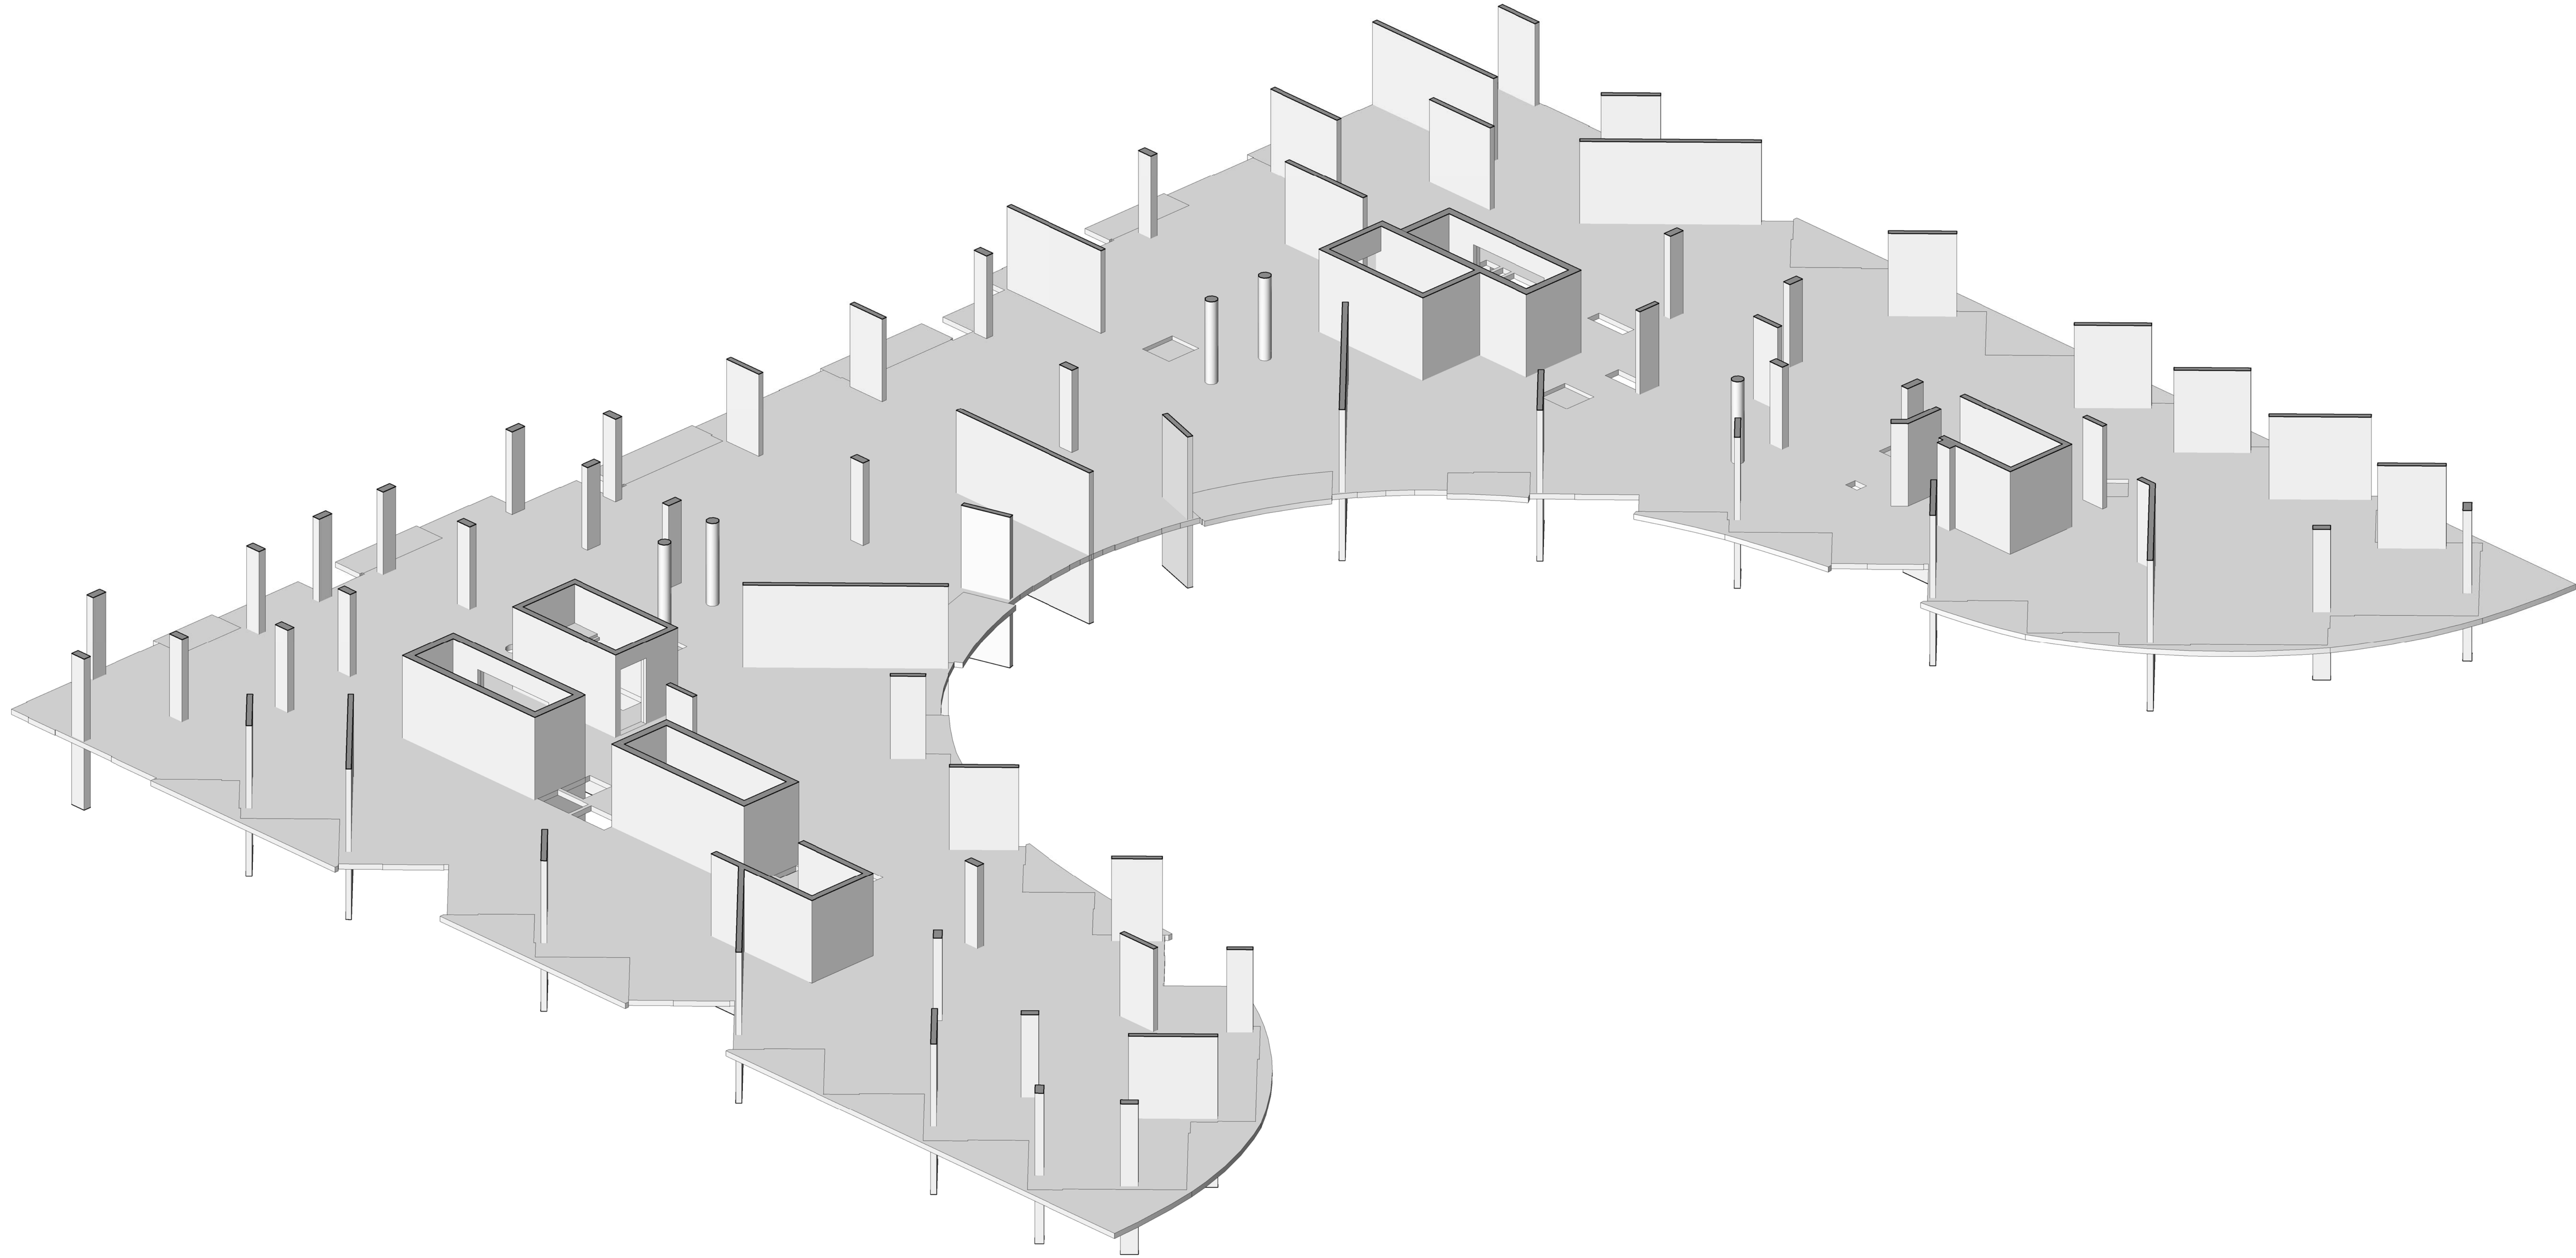

3D Floor Plan - Level 12 - West Side - Looking East
NTS

2
A9-63

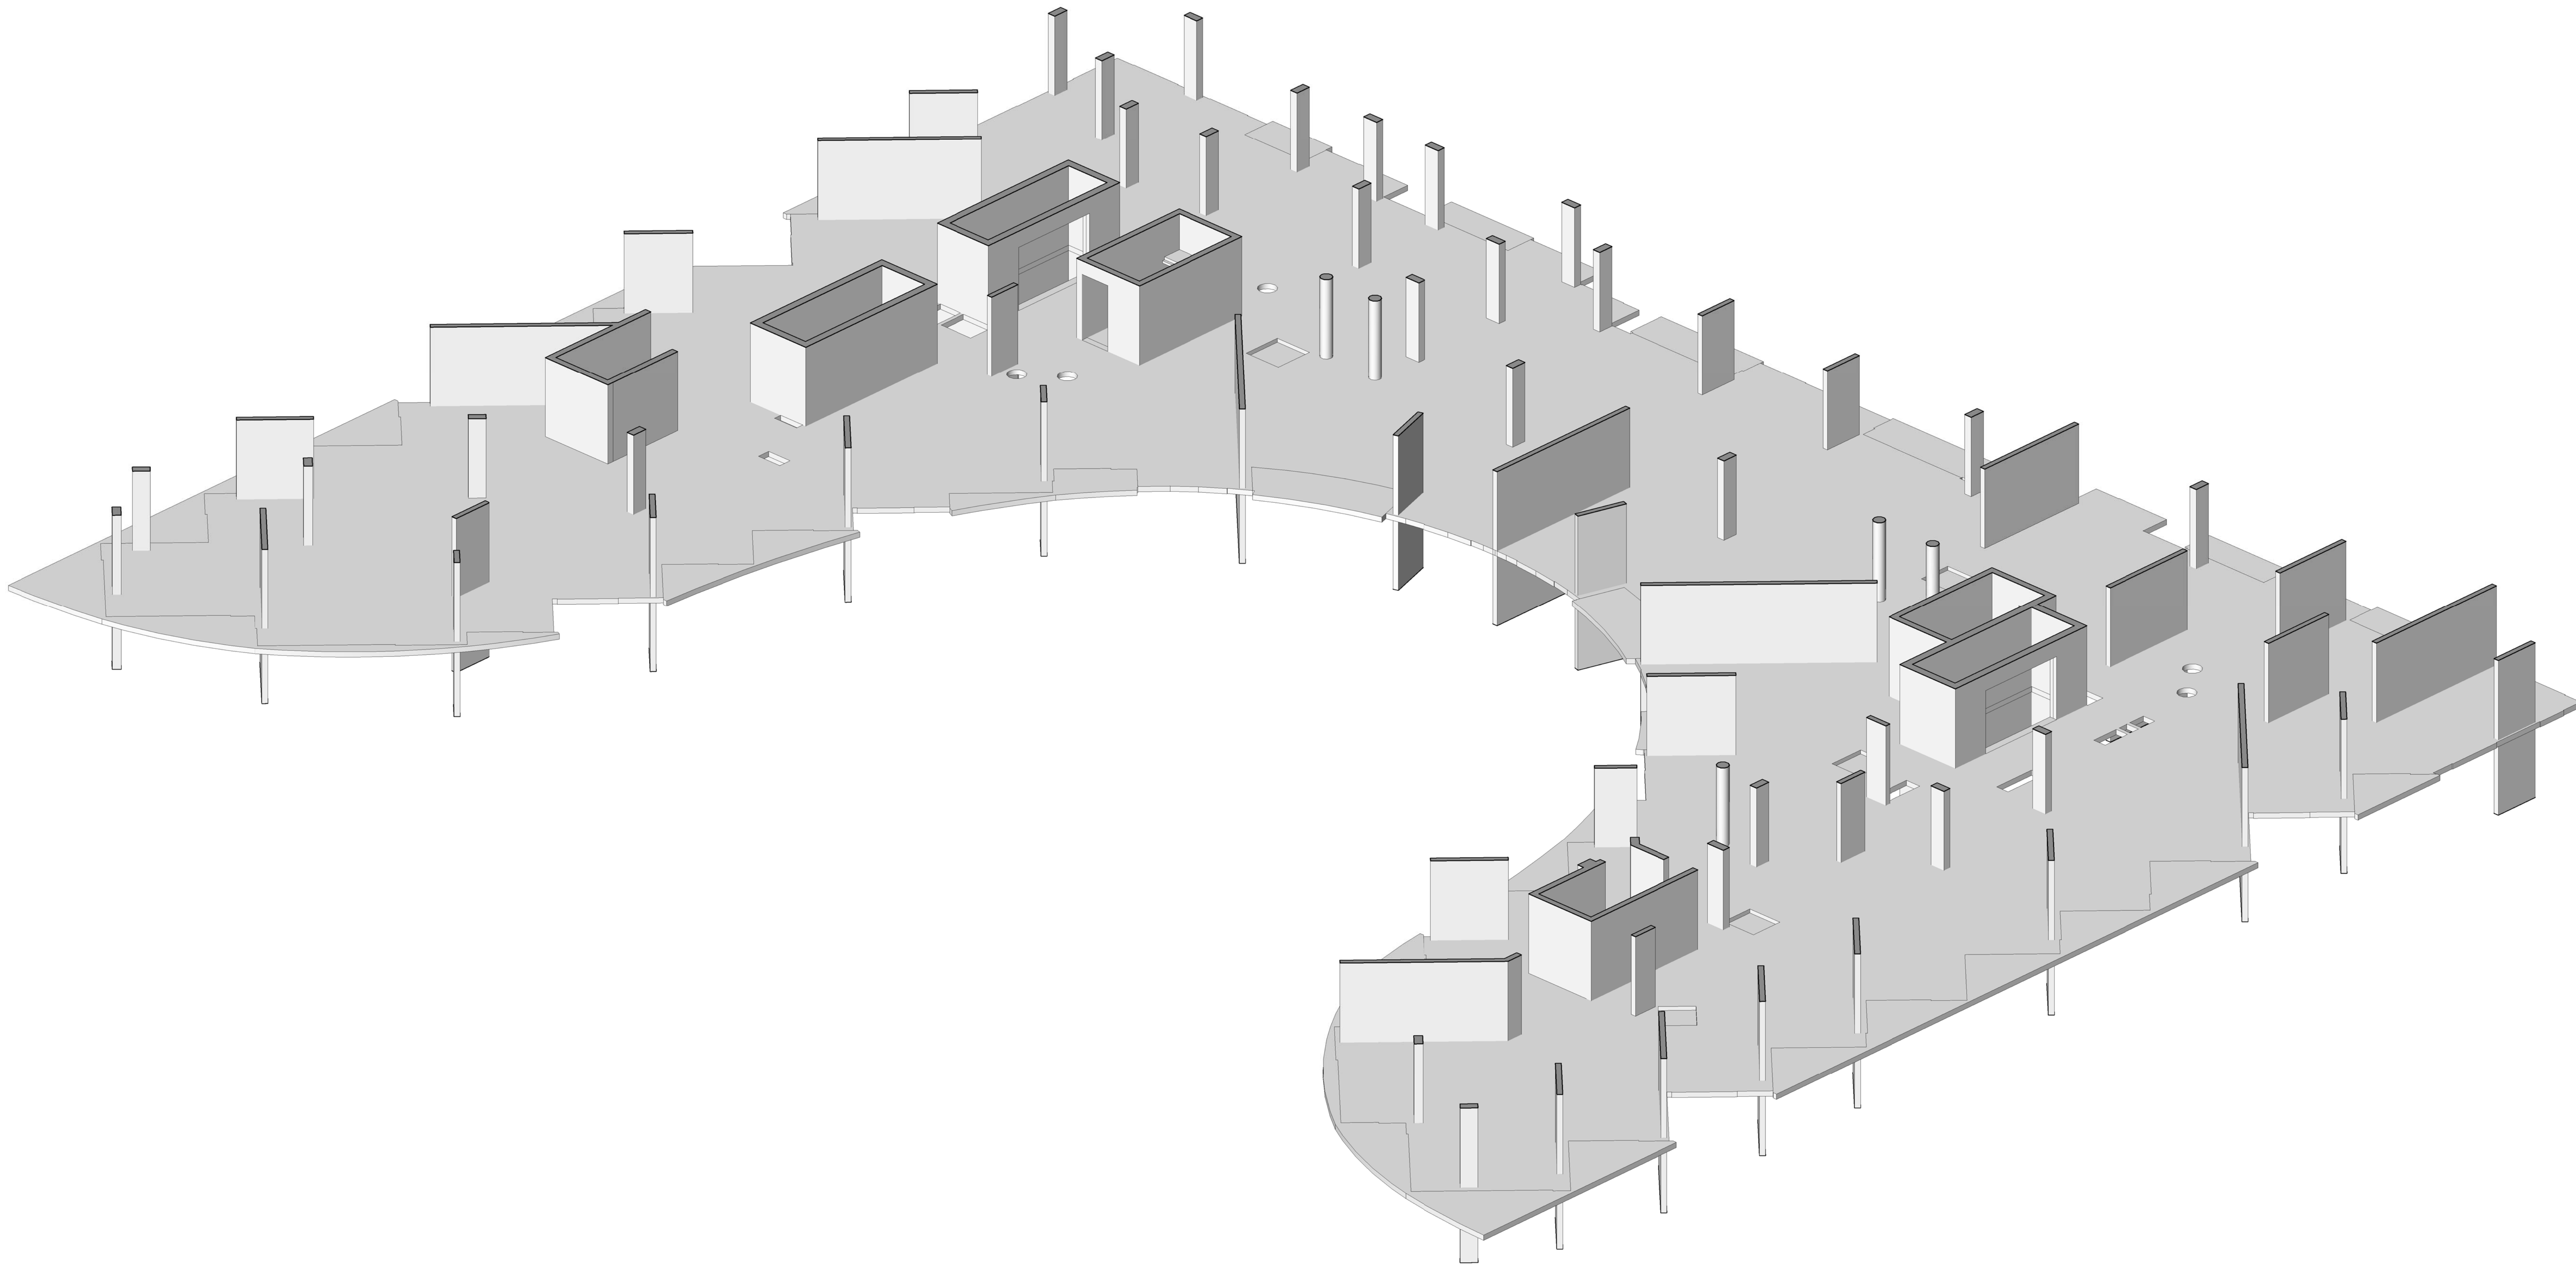

3D Floor Plan - Level 12 - East Side - Looking West
NTS

1
A9-63



PROGRESS SET
July 11, 2016

AQUAVISTA
AT BAYSIDE TORONTO

Drawing Title
Slab Edge Plans
Slab Edge Plan - Level 12 -
East & West 3D View

Project
Hines **TRIDEL**
AQUAVISTA
Block 3 - R3 & R4
263 Queens Quay East
Toronto, ON
Scale:

Drawn by	M.N.	Checked by
Prepared No.	C.A.	Date
13148	July 11, 2016	Drawing No.

A9-63