


[illegible]

GENERAL SLAB-EDGE LEGEND:

	DARK SHADE INDICATES CONCRETE WALL OR COLUMN
	LIGHT HATCH INDICATES STRUCTURAL CURBES, LOW WALLS, OR FINISHES
	HATCHED HATCH INDICATES STRUCTURAL FINISHES, E.G. PAINT, POLISH, OR TONNAGES
	LIGHTER HATCH AREA INDICATES CONCRETE TOPPING
	HATCHED AREA INDICATES SECONDARY CONCRETE POUR
	HATCHED AREA INDICATES FLEECED SLAB
	DOTTED PATTERN INDICATES LANDSCAPE GRASSING, REFER TO LANDSCAPE DRAWINGS
	TOP OF CONCRETE SLAB HIGH POINT
	TOP OF CONCRETE SLAB LOW POINT
	TOP OF CONCRETE BEAM
	TOP OF CONCRETE CURB

Drawing is Not To Be Used For Construction Until Signed By The Architect.

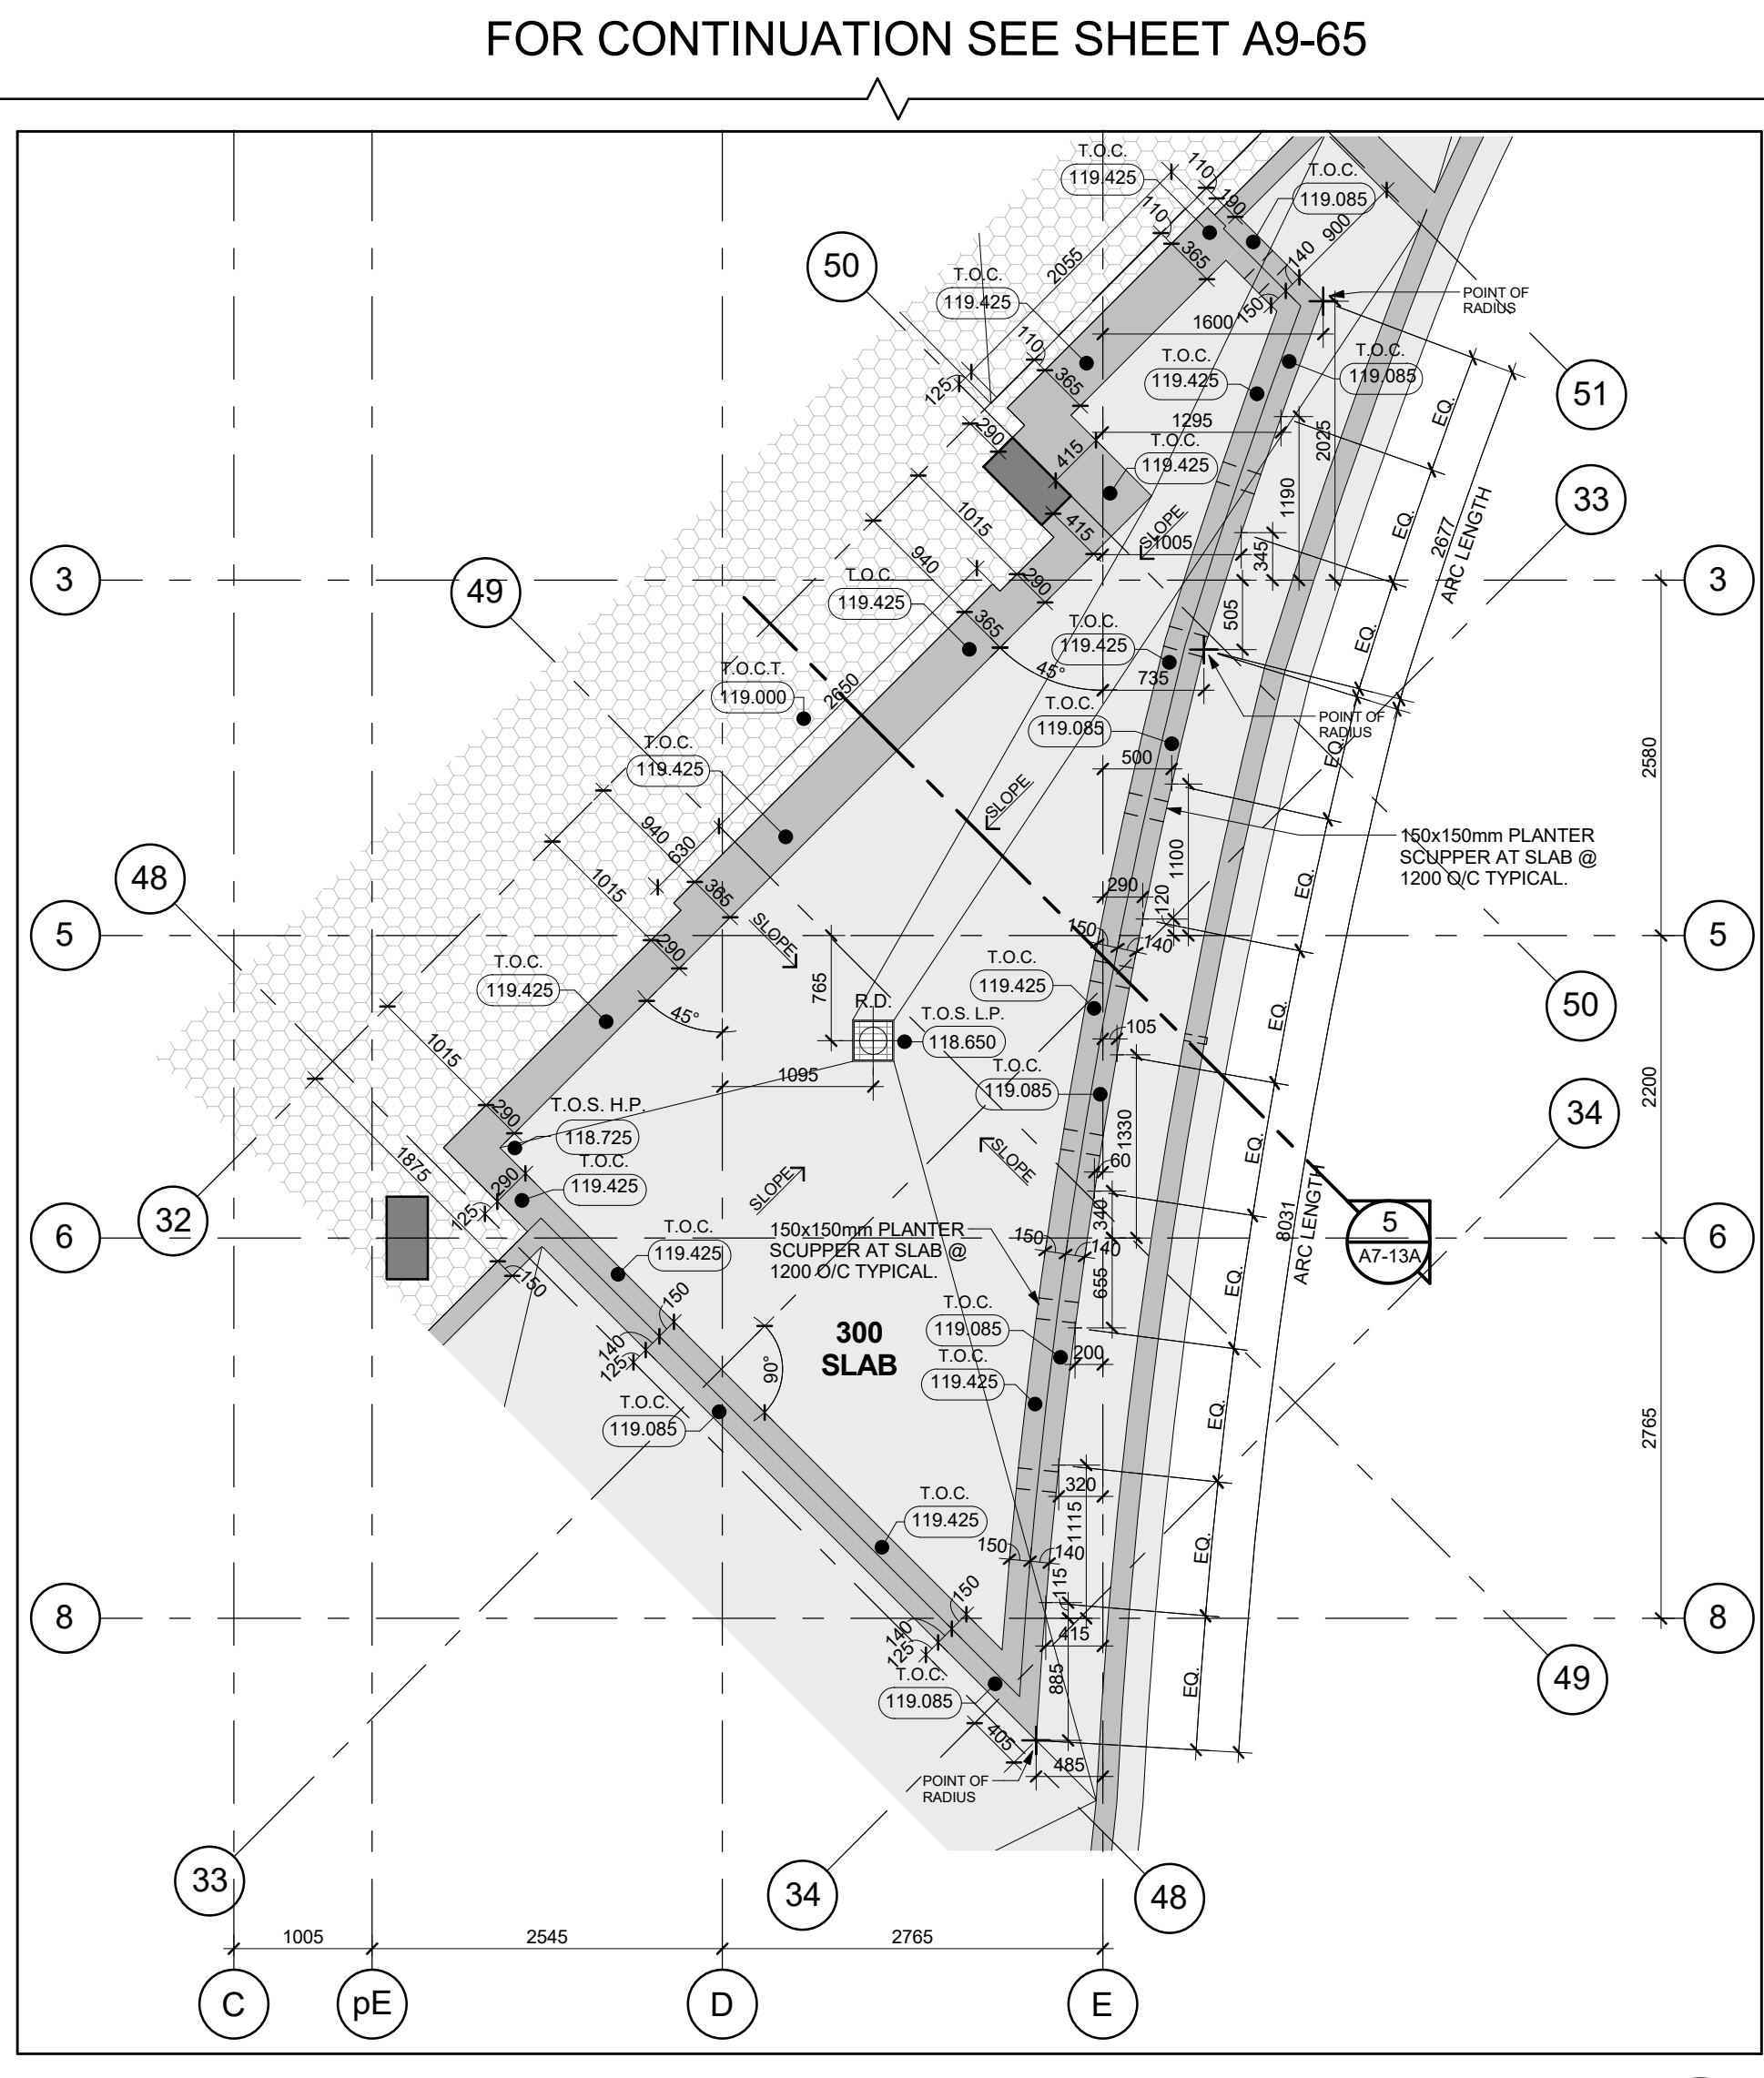

MARKOR ARCHITECTS + PLANNERS
 1 Martin Ross Avenue, Toronto, Ontario, M3J 2K8

No.	Revision	Date
-----	----------	------

PROGRESS SET

July 11, 2016

Issued For	Date
------------	------

AQUAVISTA
AT BAYSIDE TORONTO


Drawing Title

Slab Edge Plan - Level 13 -
Thirteenth Floor Plan - Suite
Balconies, Terraces &
Concrete Topping - Part 2

Project **TRIDEL**®

AQUAVISTA
Block 3 - R3 & R4
263 Quincey Court East

As indicated

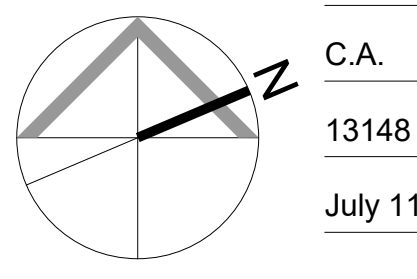


 M.N. _____ Drawn by
 C.A. _____ Checked by

Project No. 13148
Date July 11, 2016

A9-66