
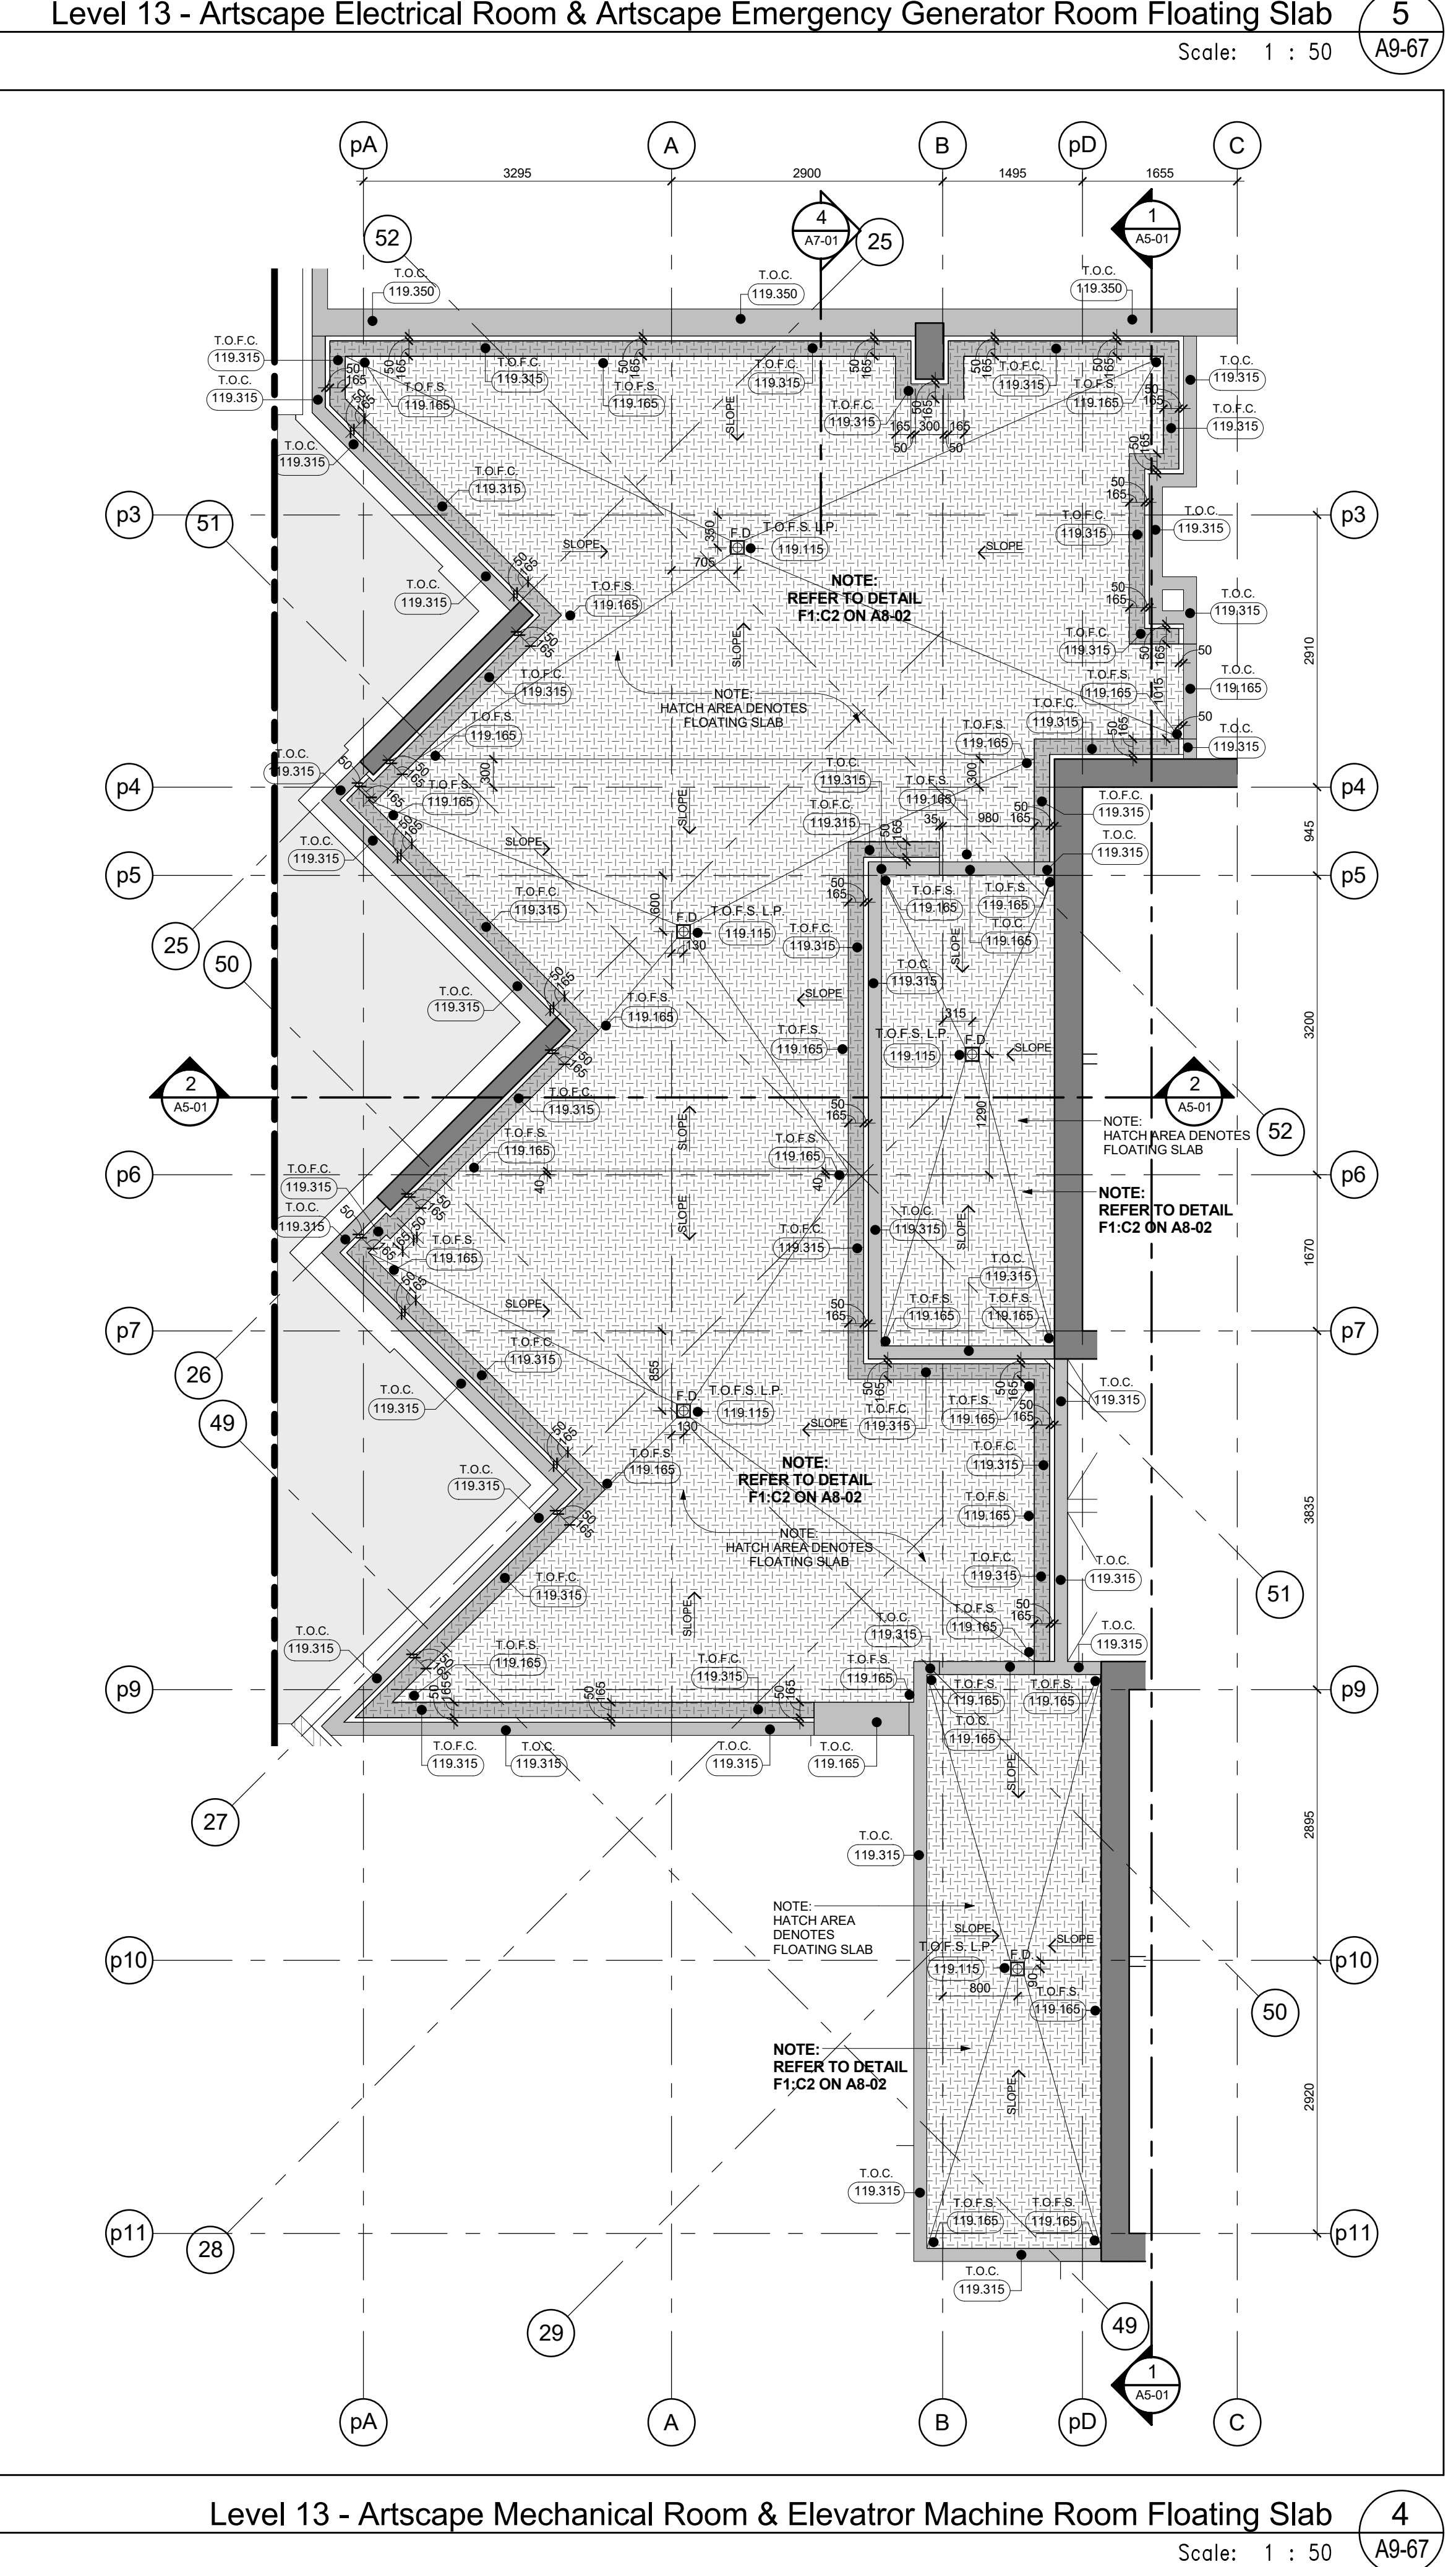
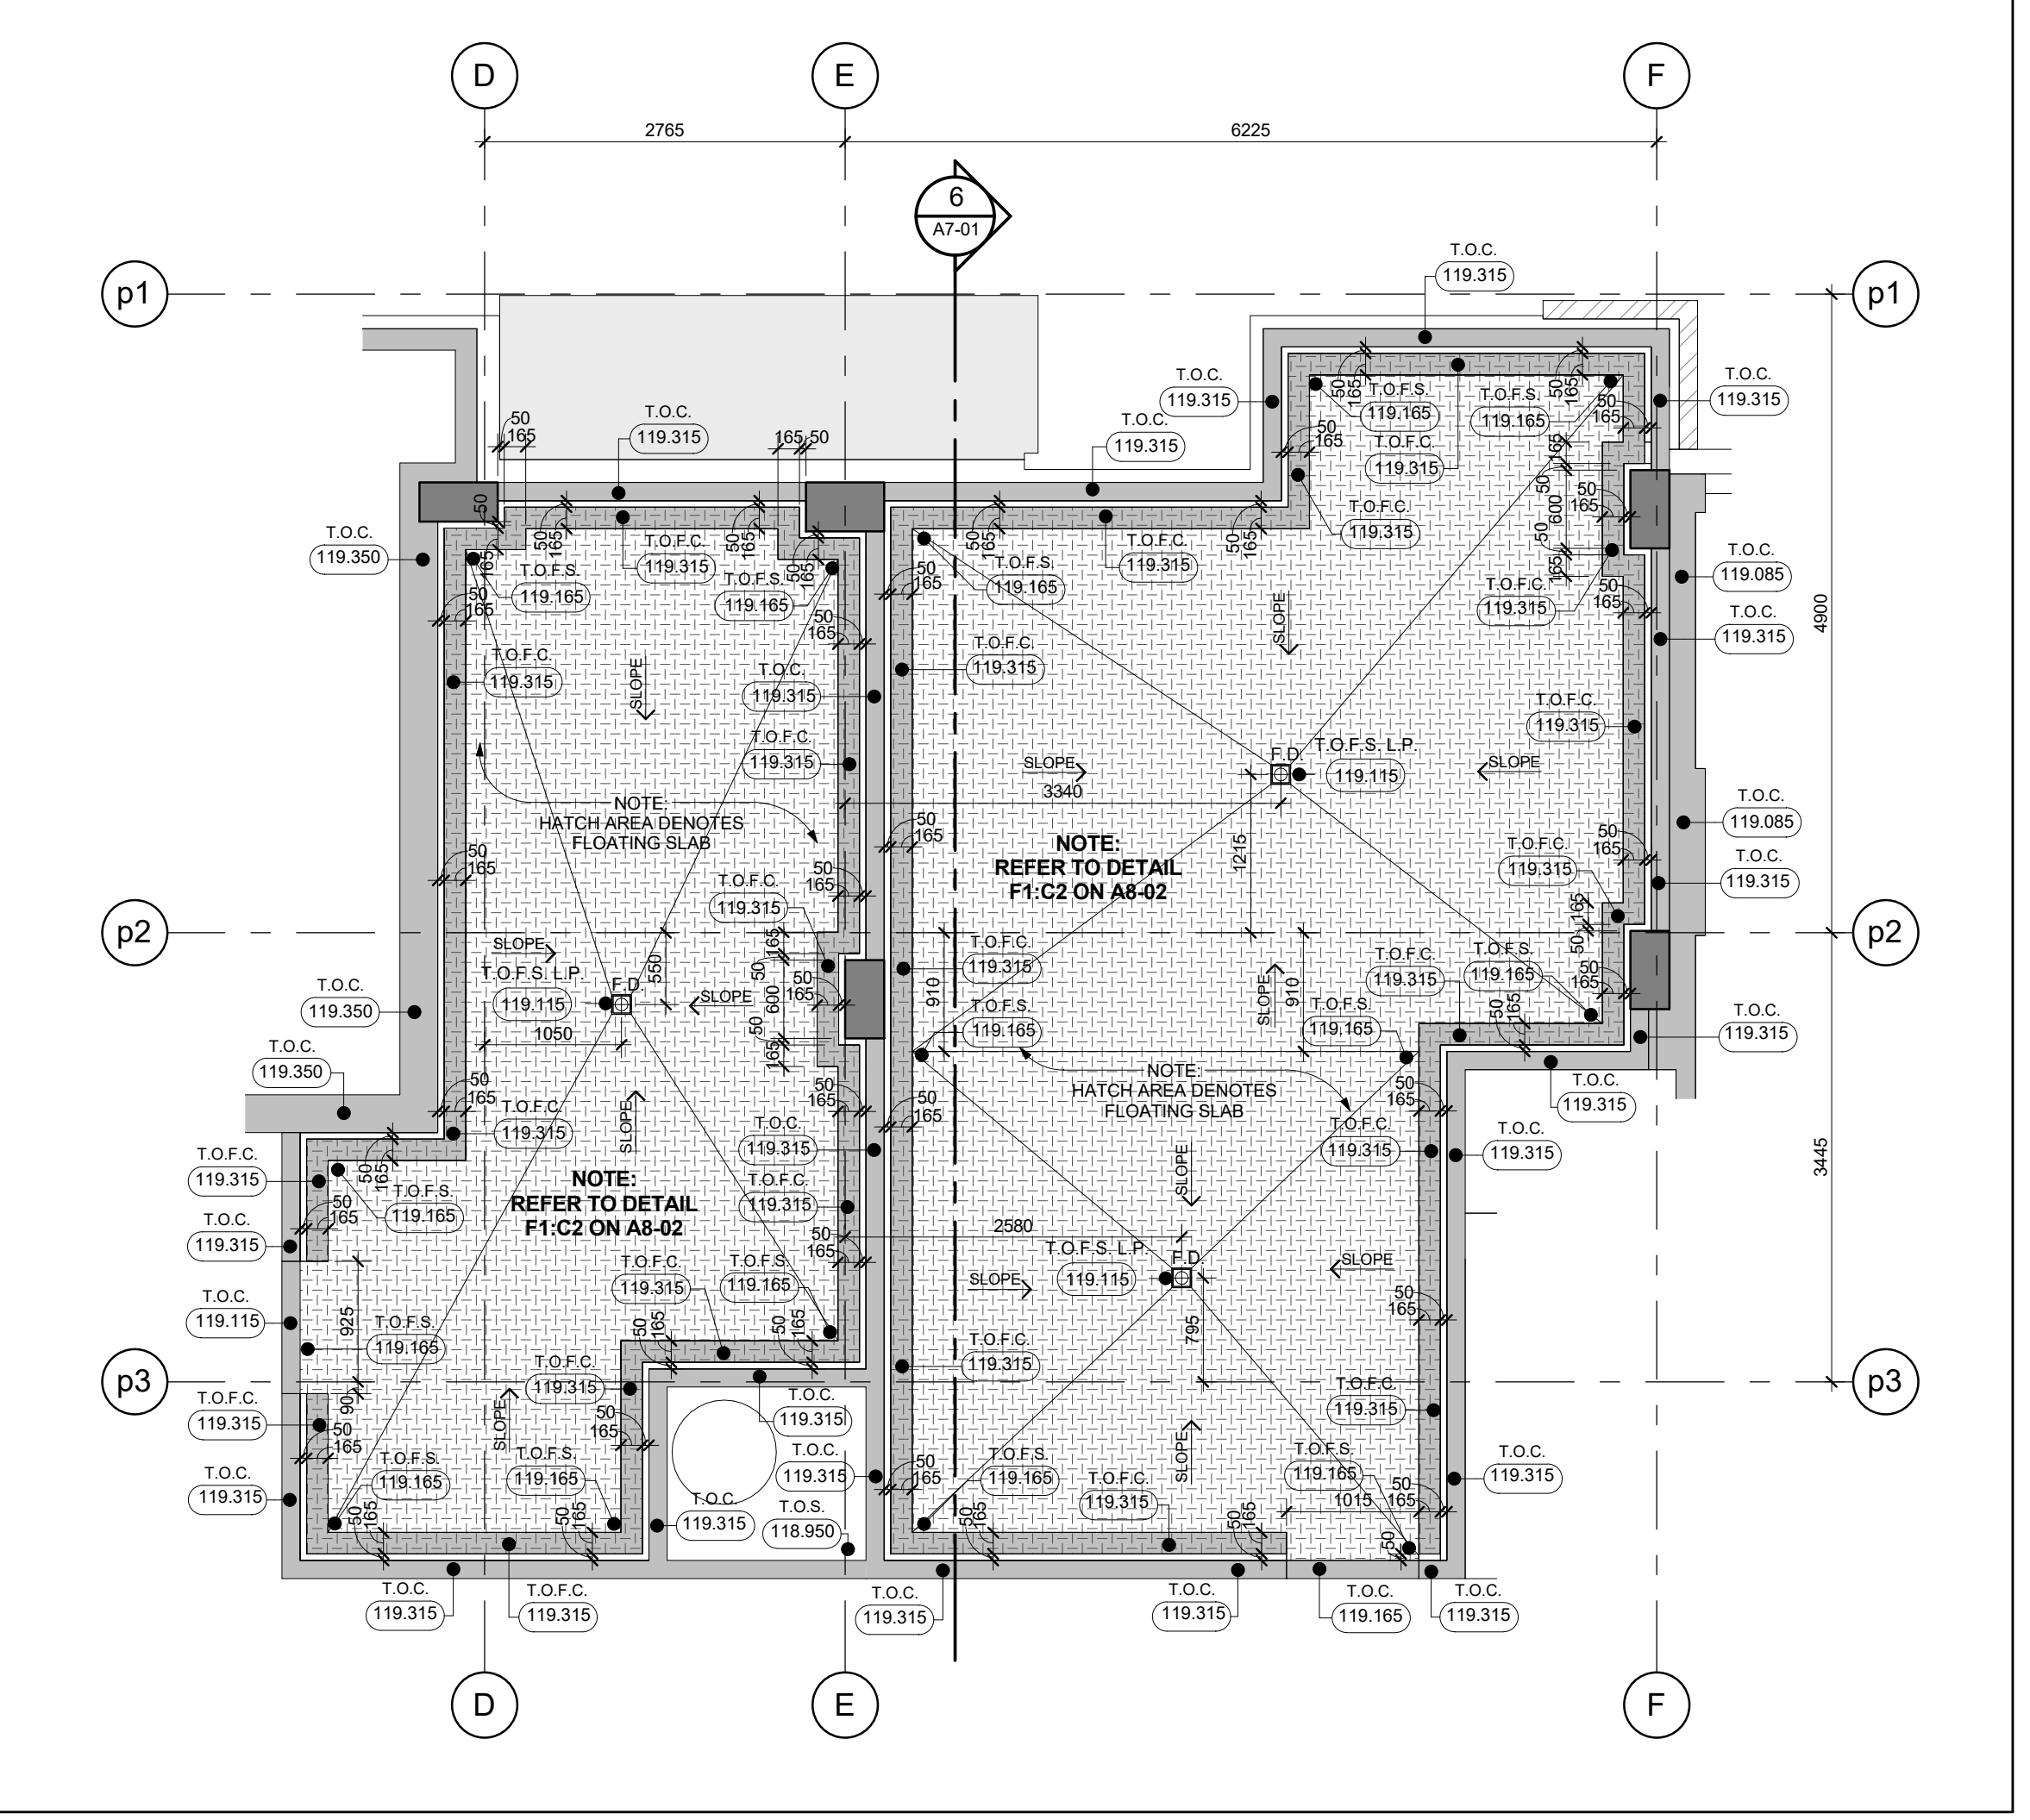


PROGRESS SET
July 11, 2016

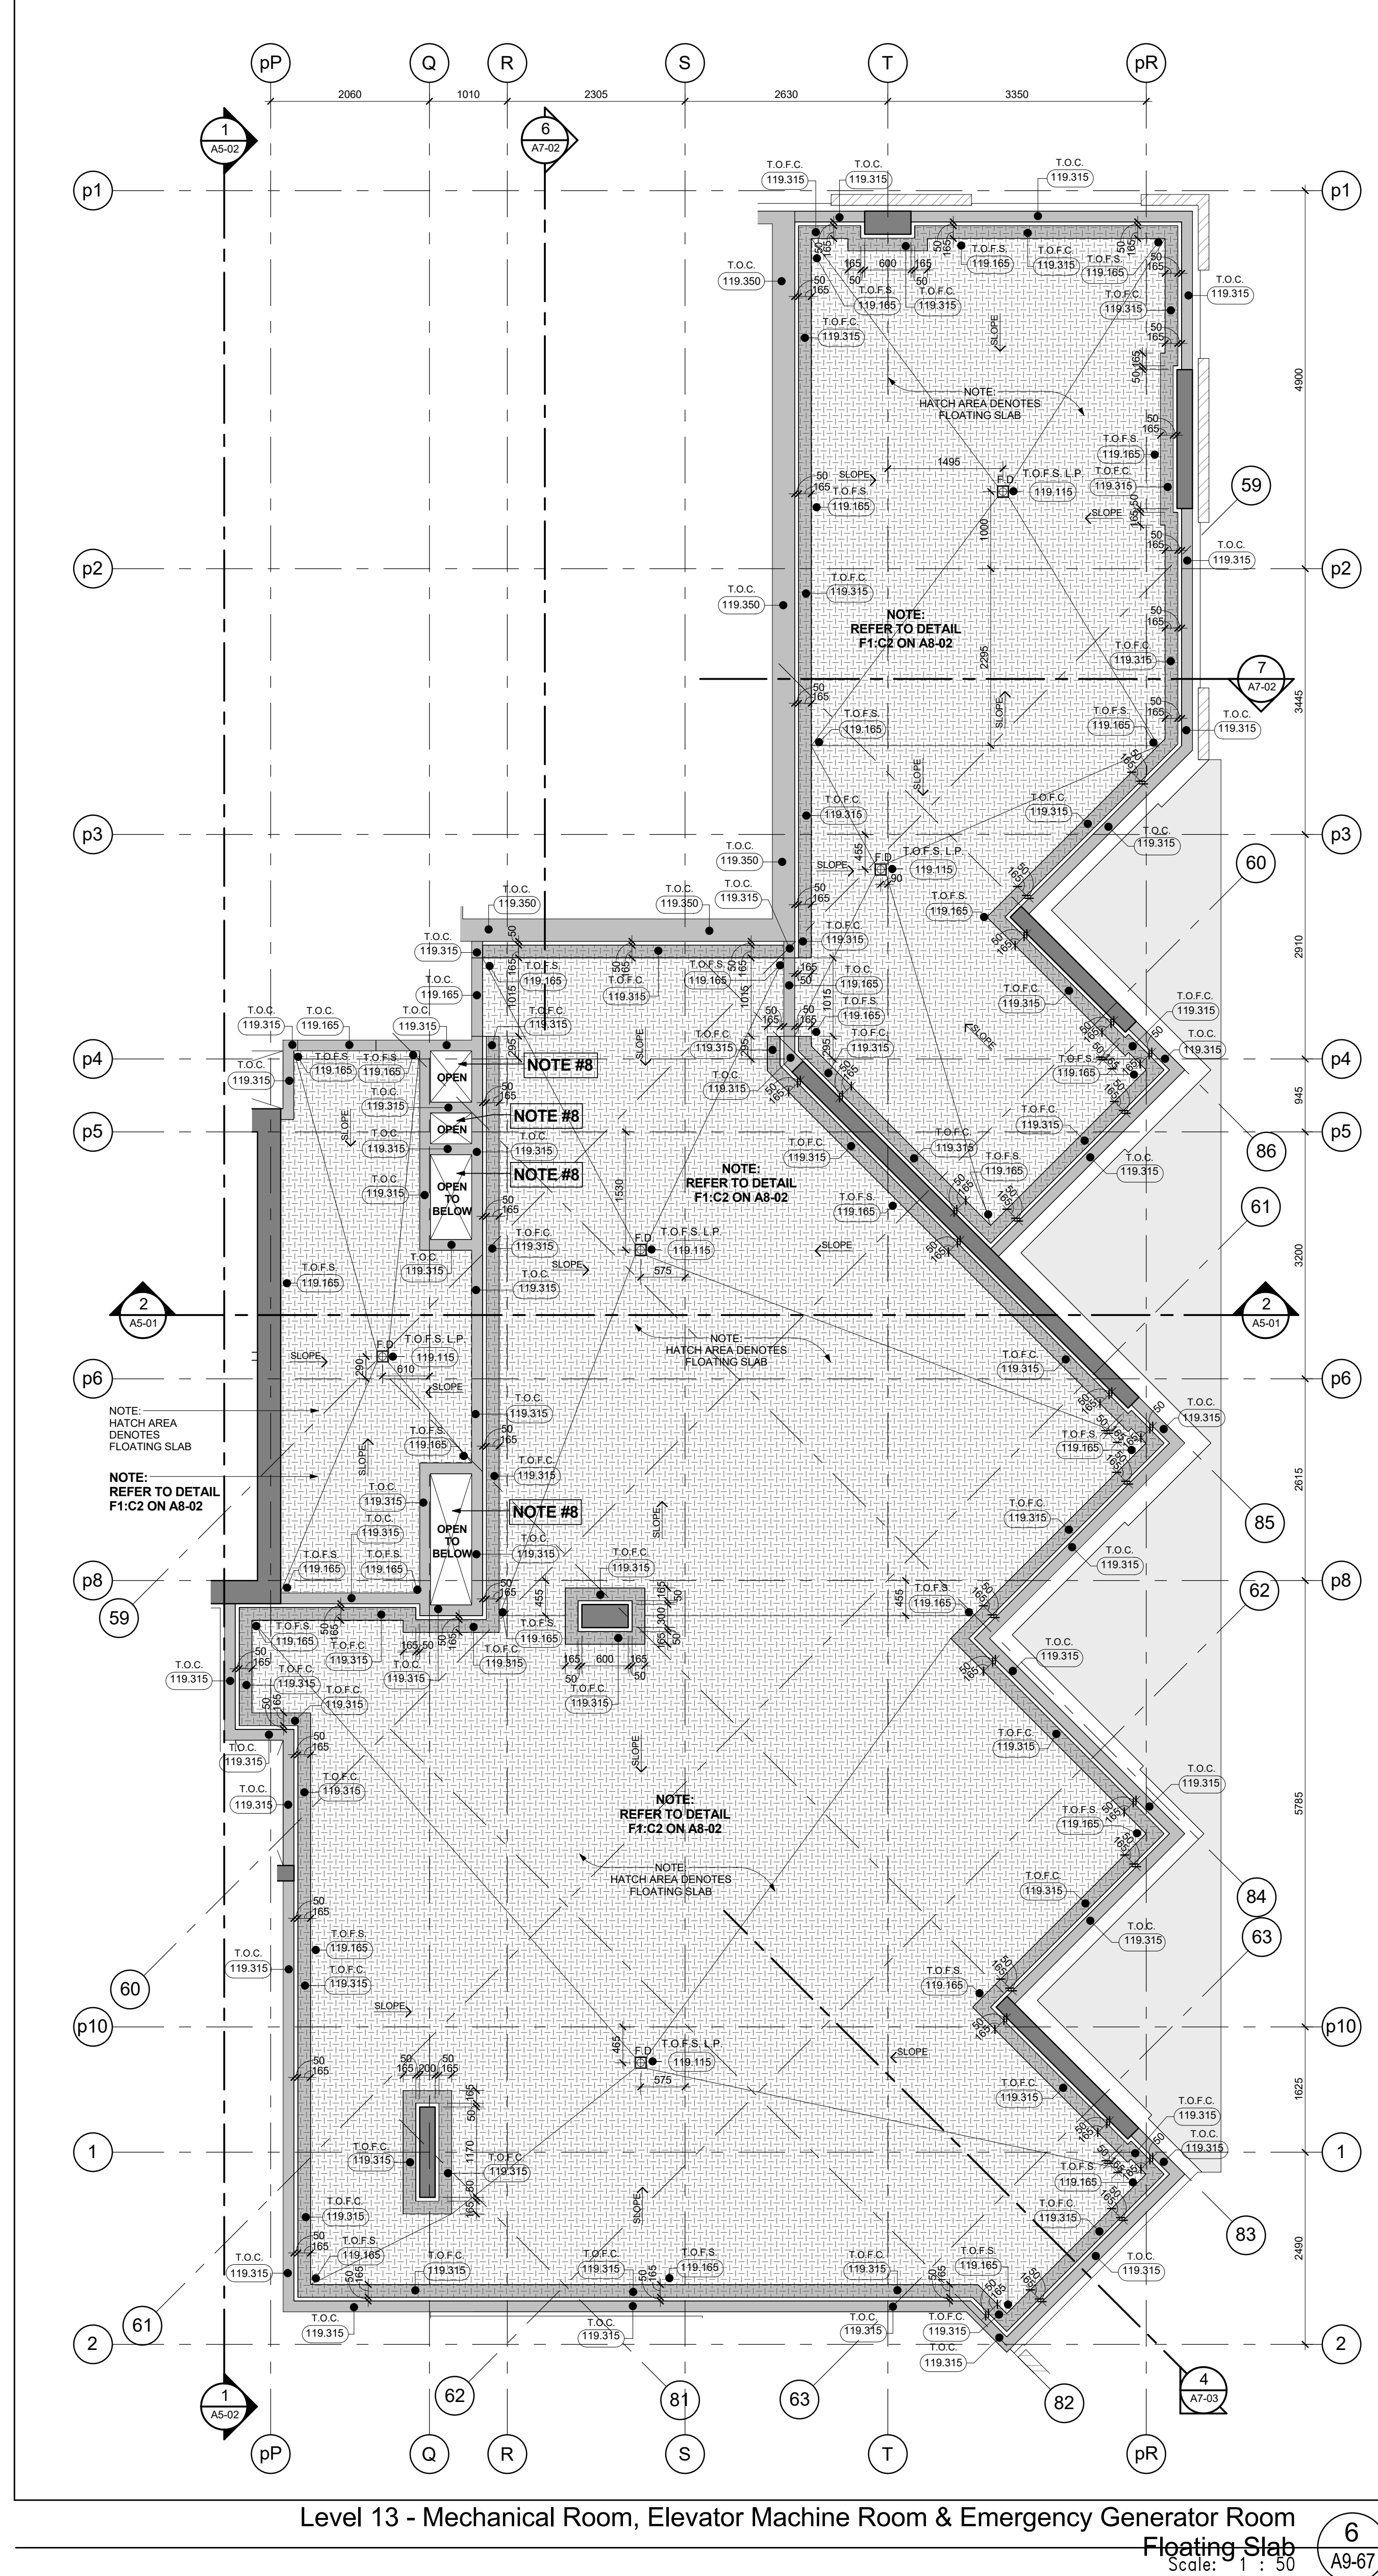

Key Plan - Level 13
3
A9-67

GENERAL SLAB-EDGE NOTES
1. ASSUME TOP OF FLOOR SLAB ELEVATION AS SHOWN.
2. FOR FLOOR SLAB ELEVATION SEE BUILDING SECTION DRAWINGS.
3. ALL STRUCTURE COLUMNS AND BEAM WALLS ARE LOCATED BY WITH GRIDLINE, UNLESS NOTED OTHERWISE.
4. REFER TO STRUCTURAL DRAWINGS FOR FURTHER COLUMN, WALL, AND BEAM DETAILS AND DIMENSIONS.
5. FOR ELEVATOR SHAFT, SIZE AND OPENINGS REFER TO PRECAST CONCRETE MANUFACTURER. FOR ELEVATOR LANDING REFER TO STAIR SECTION ON M-1 SERIES DRAWINGS.
6. CONTRACTORS TO CONFIRM STAIR LOCATION WITH LATEST OF THE MANUFACTURER. FOR TOWARD THE STAIRS REFER TO STAIR SECTION ON M-1 SERIES DRAWINGS.
7. REFER TO LANDSCAPE DRAWINGS FOR PLANTER WALLS AND GENERAL DETAILS AND DIMENSIONS.
8. REFER TO MECHANICAL AND ELECTRICAL DRAWINGS FOR MECHANICAL SHAFT OPENING SIZES IN WALLS. HORIZONTAL SHAFT OPENING SIZES IN WALLS, LOUVER AND AIR ROUGH OPENING SIZES IN WALLS, OTHER DETAILS.
9. REFER TO MECHANICAL DRAWINGS FOR SURVEYED LOCATIONS, ORIENTATION AND COORDINATES OF PROPERTY LINES WHICH ARE TO BE CONFIRMED BY THE SURVEYOR ON SITE.
10. REFER TO GEOTECHNICAL AND GEOTECHNICAL ENGINEERS DRAWINGS FOR FOUNDATION SHORING AND TEMPORARY SHORING FOR CONSTRUCTION.
11. DIMENSIONS FOR CRANE TOWER LOCATIONS AND CRANE TOWER SLAB OPENINGS ARE ONLY PROPOSED AND ARE TO BE COORDINATED WITH CRANE PAD CRANE TOWER DROP DRAWINGS AND STRUCTURAL CONSULTANT.

General Slab Edge Notes
2
A9-67

GENERAL SLAB-EDGE LEGEND:
DARK HATCH INDICATES CONCRETE WALL OF COLUMN
LIGHT HATCH INDICATES STRUCTURAL CURBS LOW WALLS OR PARAPETS
LOUVER HATCH INDICATES STRUCTURAL TRANSFER SLABS, BALCONIES, OR TERRACES
HATCHED AREA INDICATES CONCRETE TOPPING
HATCHED AREA INDICATES SECONDARY CONCRETE POUR
HATCHED AREA INDICATES FLOORING SLAB
EXISTING FINISHED LANDSCAPE GRADE REFER TO LANDSCAPE DRAWINGS
15.5 M.P. TOP OF CONCRETE SLAB - HIGH POINT
15.5 M.P. TOP OF CONCRETE SLAB - LOW POINT
15.5 M.P. TOP OF CONCRETE BEAM
15.5 M.P. TOP OF CONCRETE CURB
15.5 M.P. TOP OF CONCRETE FOUNDATION WALL
15.5 M.P. TOP OF FOOTING
15.5 M.P. TOP OF CONCRETE BALCONY
15.5 M.P. TOP OF CONCRETE SLAB
15.5 M.P. TOP OF SECONDARY POUR
15.5 M.P. TOP OF CONCRETE LOOSE
15.5 M.P. TOP OF CONCRETE SLAB DEPRESSION
15.5 M.P. TOP OF CONCRETE LIFT/UP BEAM
15.5 M.P. TOP OF CONCRETE WALL
15.5 M.P. TOP OF CONCRETE FLOORING SLAB
15.5 M.P. TOP OF CONCRETE FLOORING CURB
15.5 M.P. TOP OF CONCRETE PARAPET
15.5 M.P. TOP OF CONCRETE TOPPING
15.5 M.P. TOP OF CONCRETE TOPPING - HIGH POINT
15.5 M.P. TOP OF CONCRETE TOPPING - LOW POINT
15.5 M.P. TOP OF CONCRETE LANDSCAPE CURB (ALSO REFER TO LANDSCAPE DRAWINGS)
15.5 M.P. TOP OF CONCRETE LANDSCAPE WALLS (ALSO REFER TO LANDSCAPE DRAWINGS)
15.5 M.P. UNDERSIDE OF CONCRETE BEAM
15.5 M.P. TOP OF STRUCTURAL STEEL
15.5 M.P. TOP OF CONCRETE MUD SLAB

No.	Issued For	Date
-----	------------	------


AT BAYSIDE TORONTO

Drawing Title
Slab Edge Plan - Level 13 - Thirteenth Floor Mechanical Penthouse Floating Slab Floor Plans

Project
Hines TRIDEL
AQUAVISTA
Block 3 - R3 & R4
263 Queens Quay East
Toronto, ON

As indicated
M.N.
Checked by
C.A.
13148
July 11, 2016
Drawing No.
A9-67

