



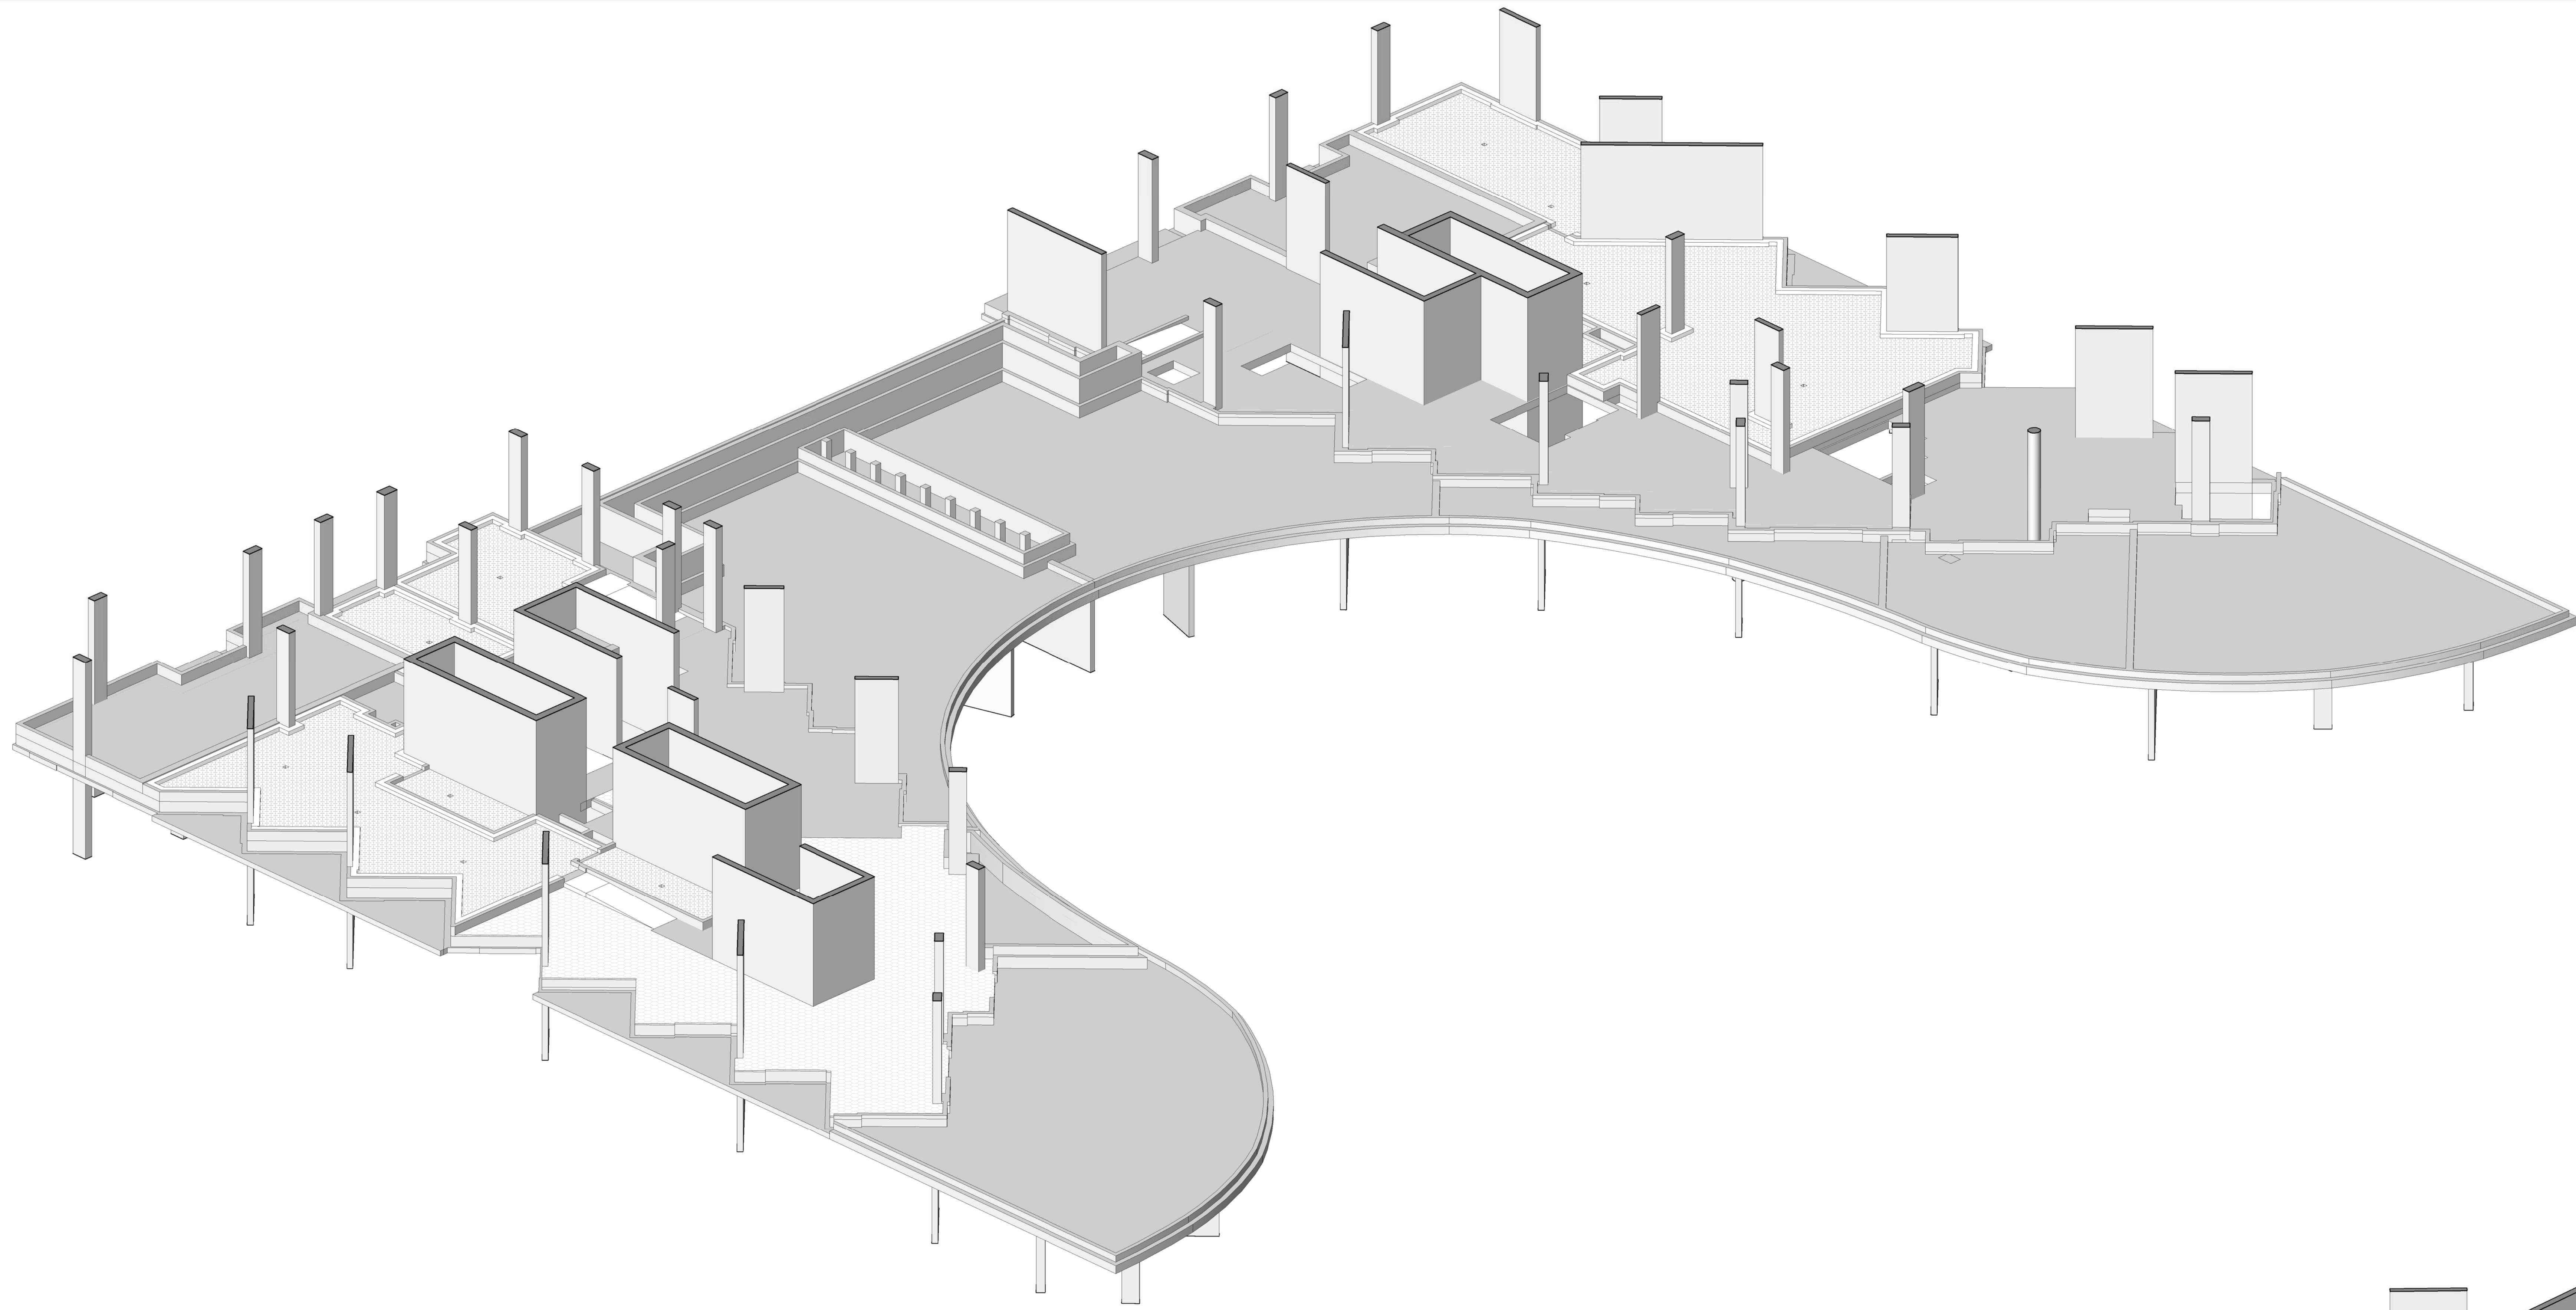

3D Floor Plan - Level 13 - West Side - Looking East
NTS

2
A9-68

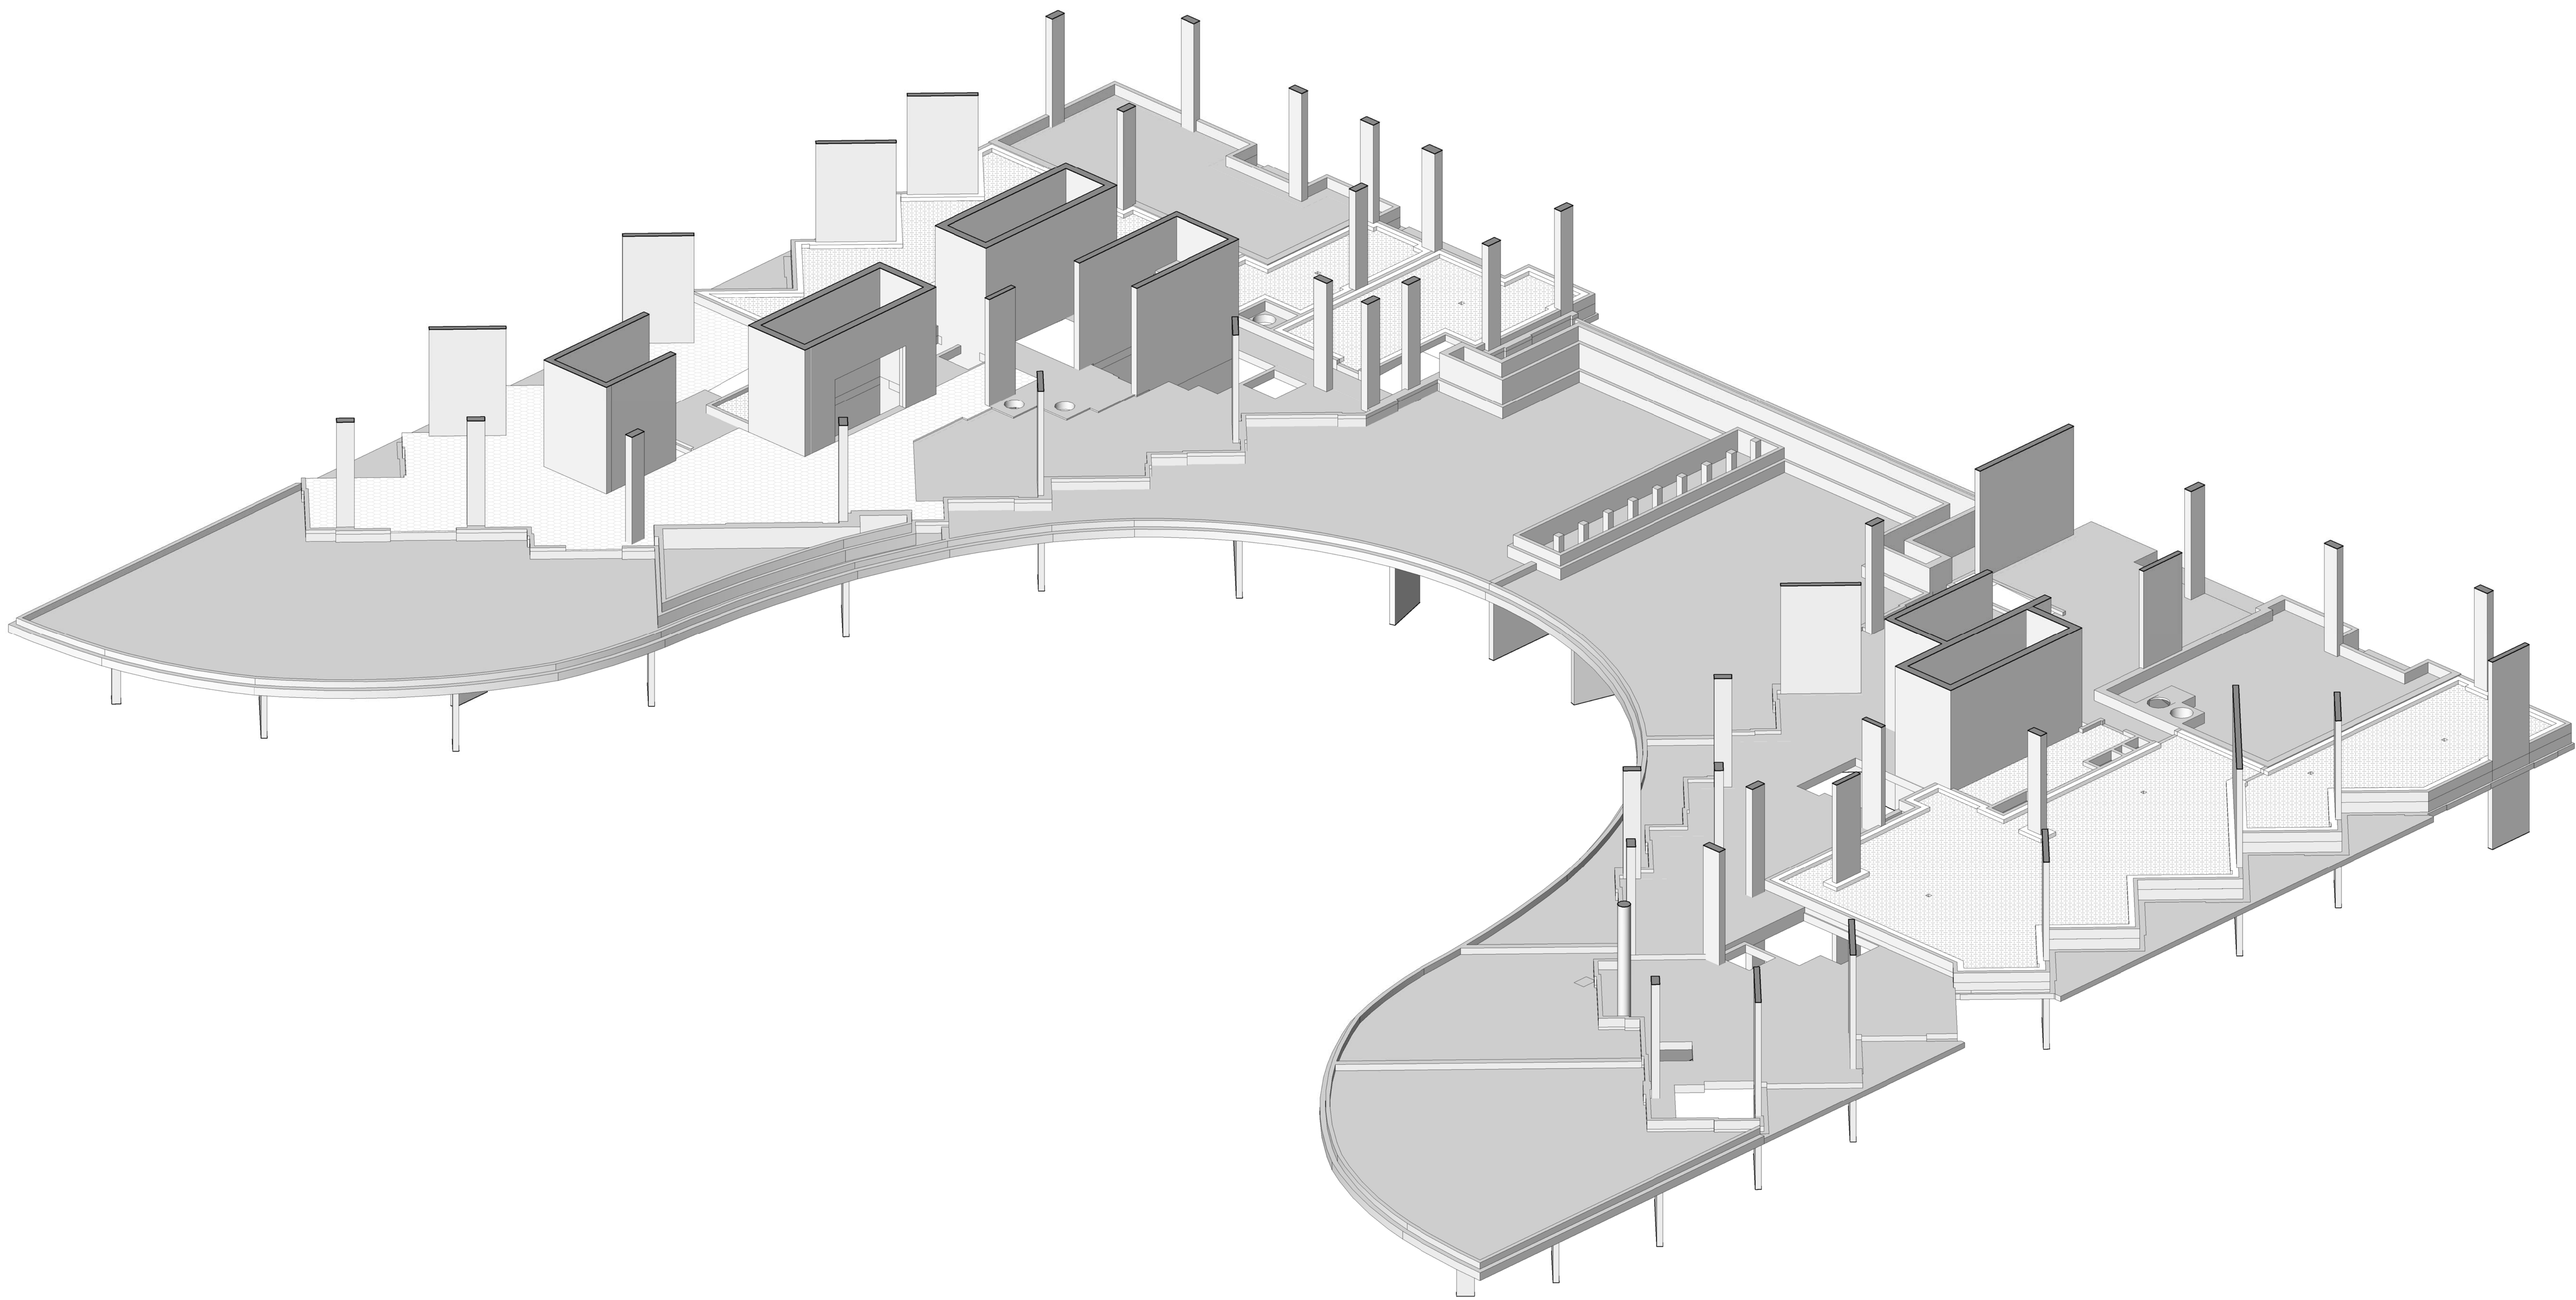

3D Floor Plan - Level 13 - East Side - Looking West
NTS

1
A9-68



PROGRESS SET
July 11, 2016

AQUAVISTA
AT BAYSIDE TORONTO

Drawing Title
Slab Edge Plans
Slab Edge Plan - Level 13 -
East & West 3D View

Project
Hines **TRIDEL**
AQUAVISTA
Block 3 - R3 & R4
263 Queens Quay East
Toronto, ON
Scale:

Drawn by

M.N.

Checked by

C.A.

Prepared No.

13148

Date

July 11, 2016

Drawing No.

A9-68