




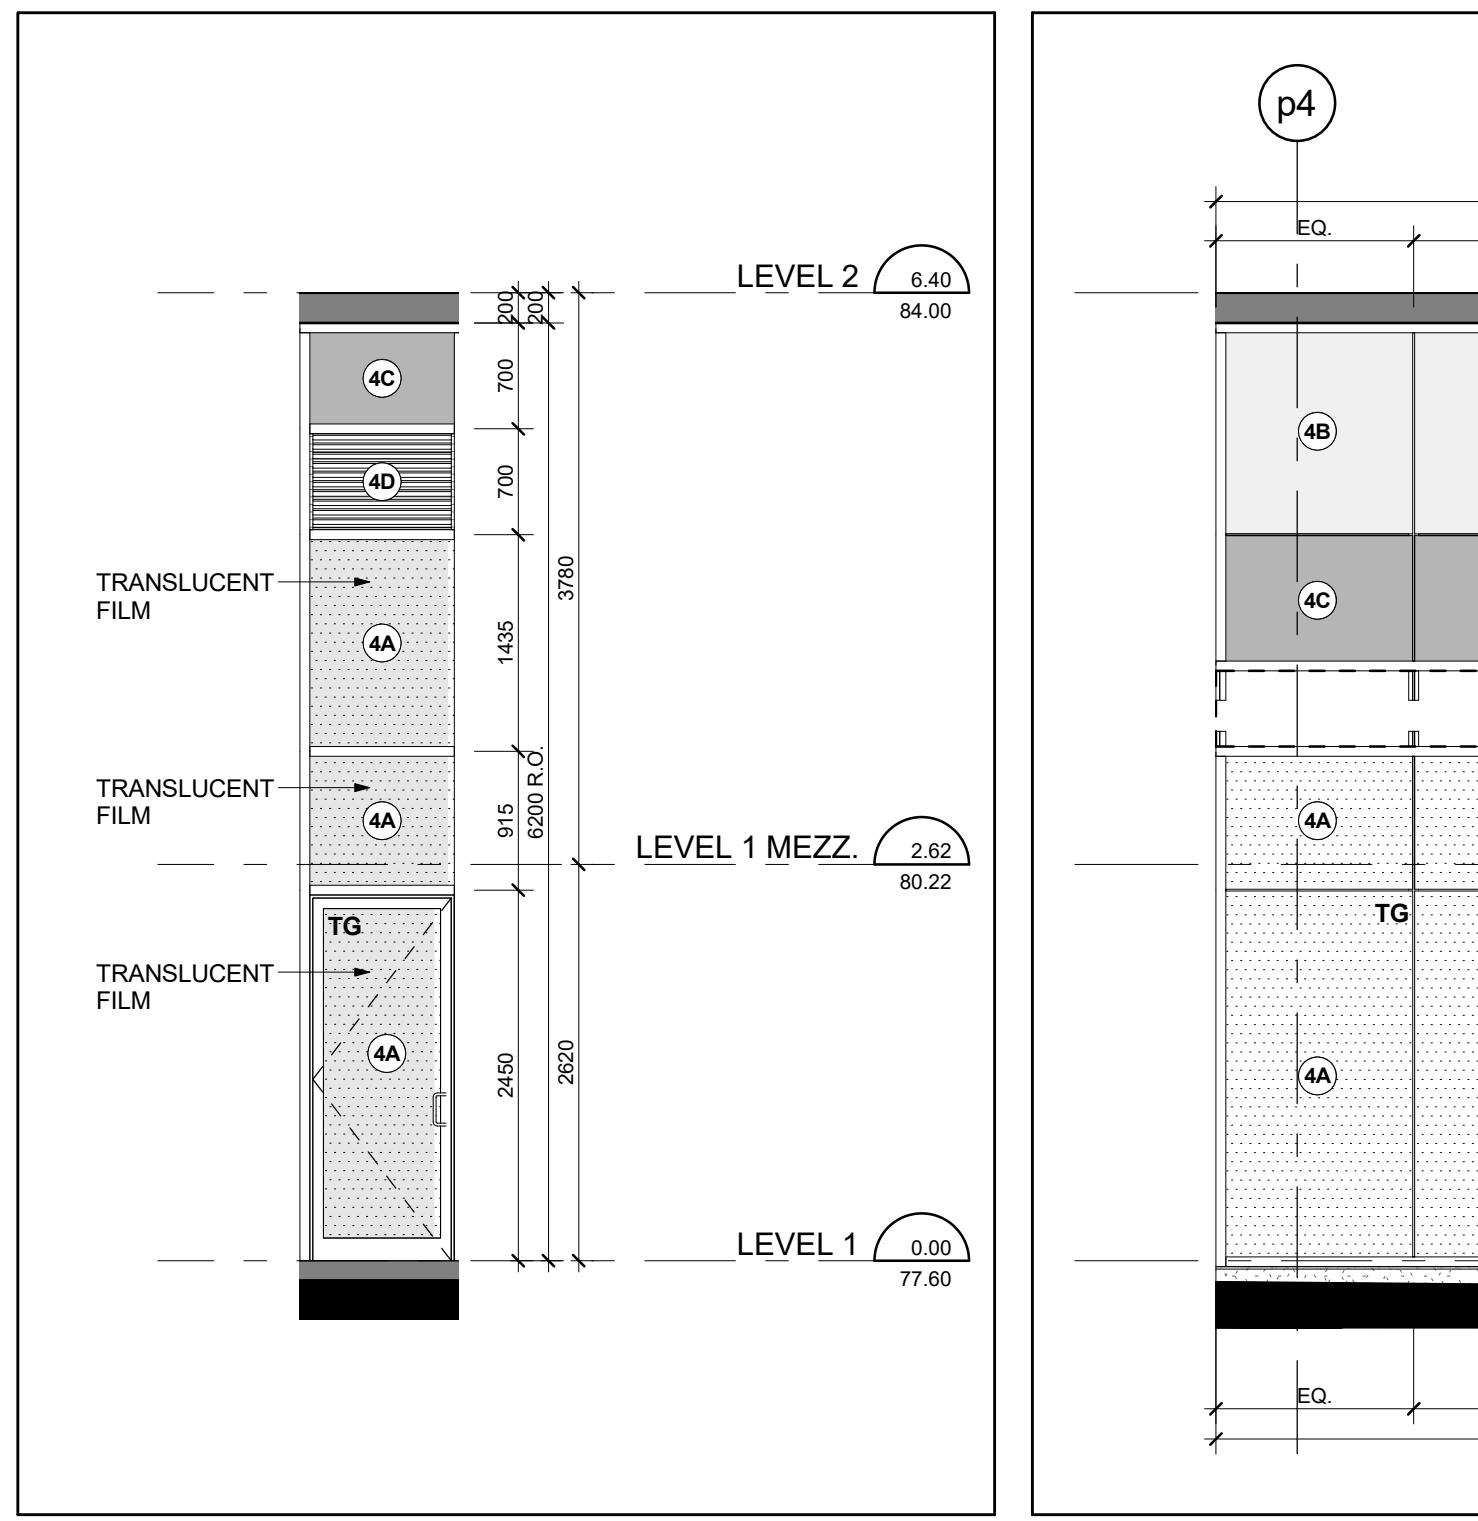


East Elevation - Part 4 (25) A4-04
Scale: 1 : 50

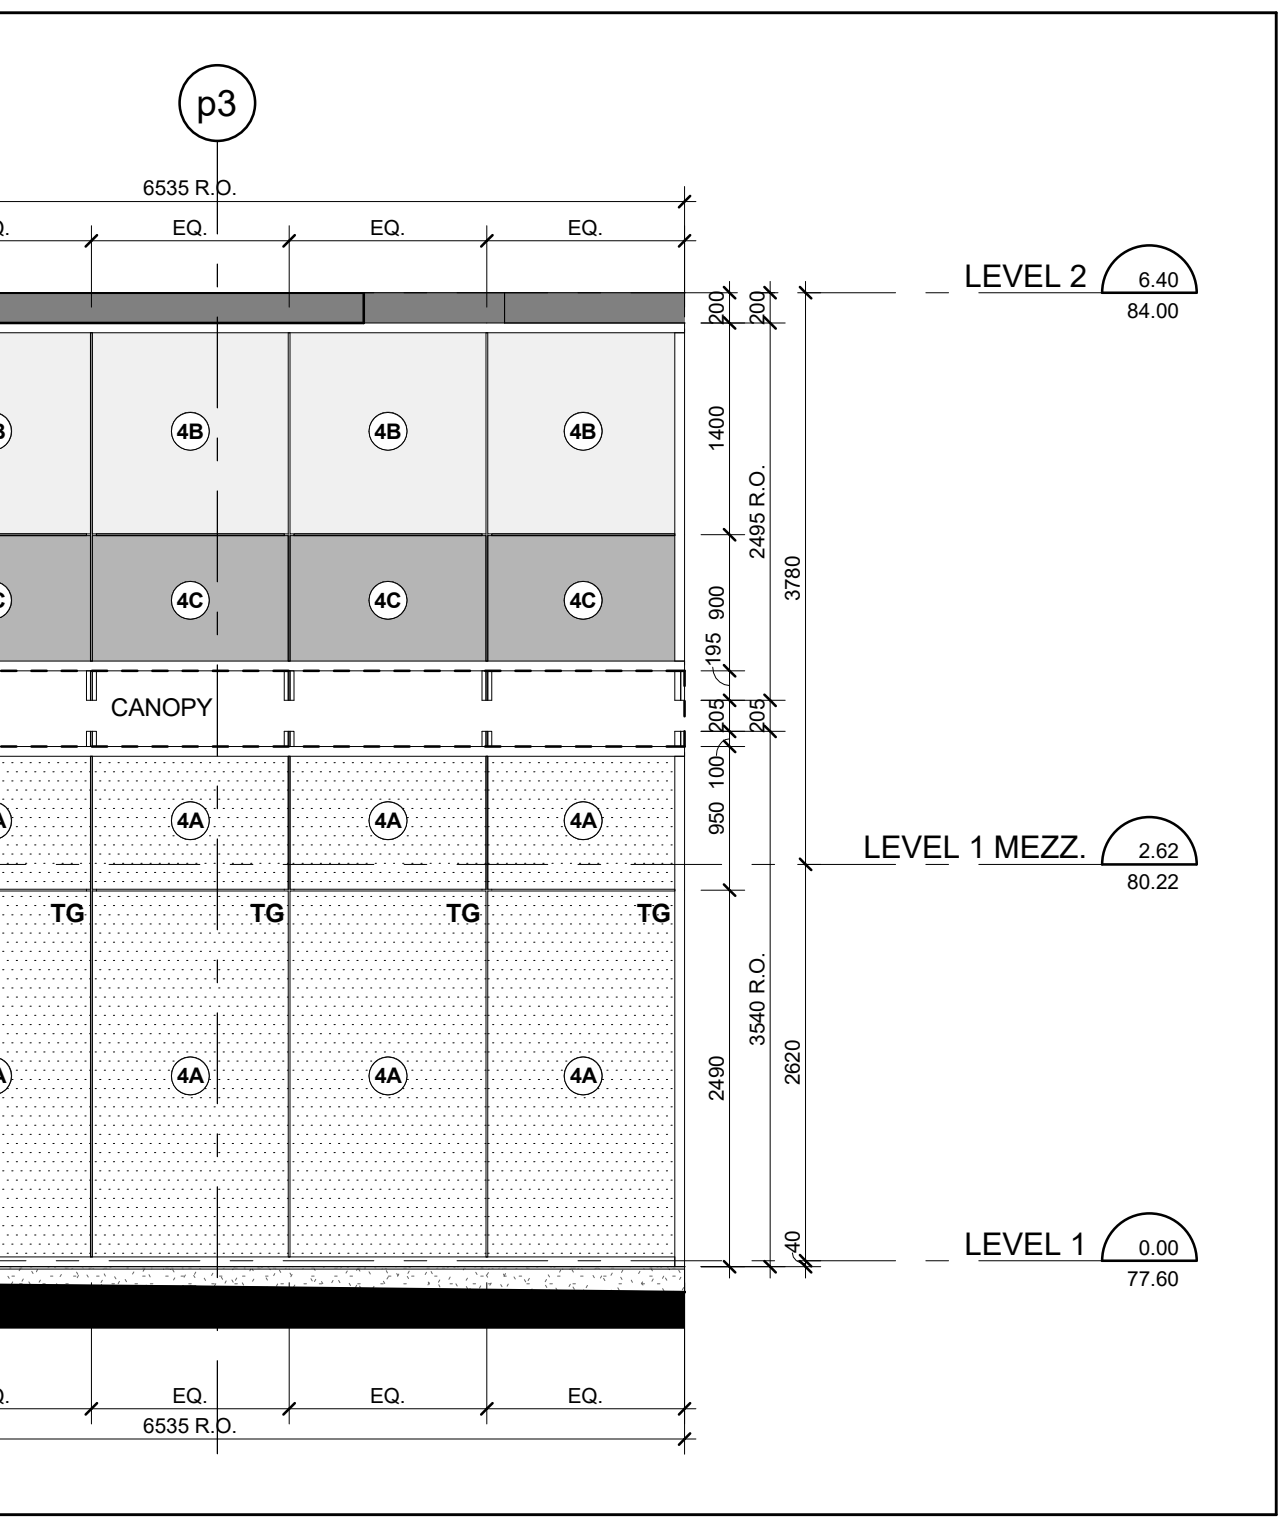


East Elevation - Part 3 (24) A4-04
Scale: 1 : 50

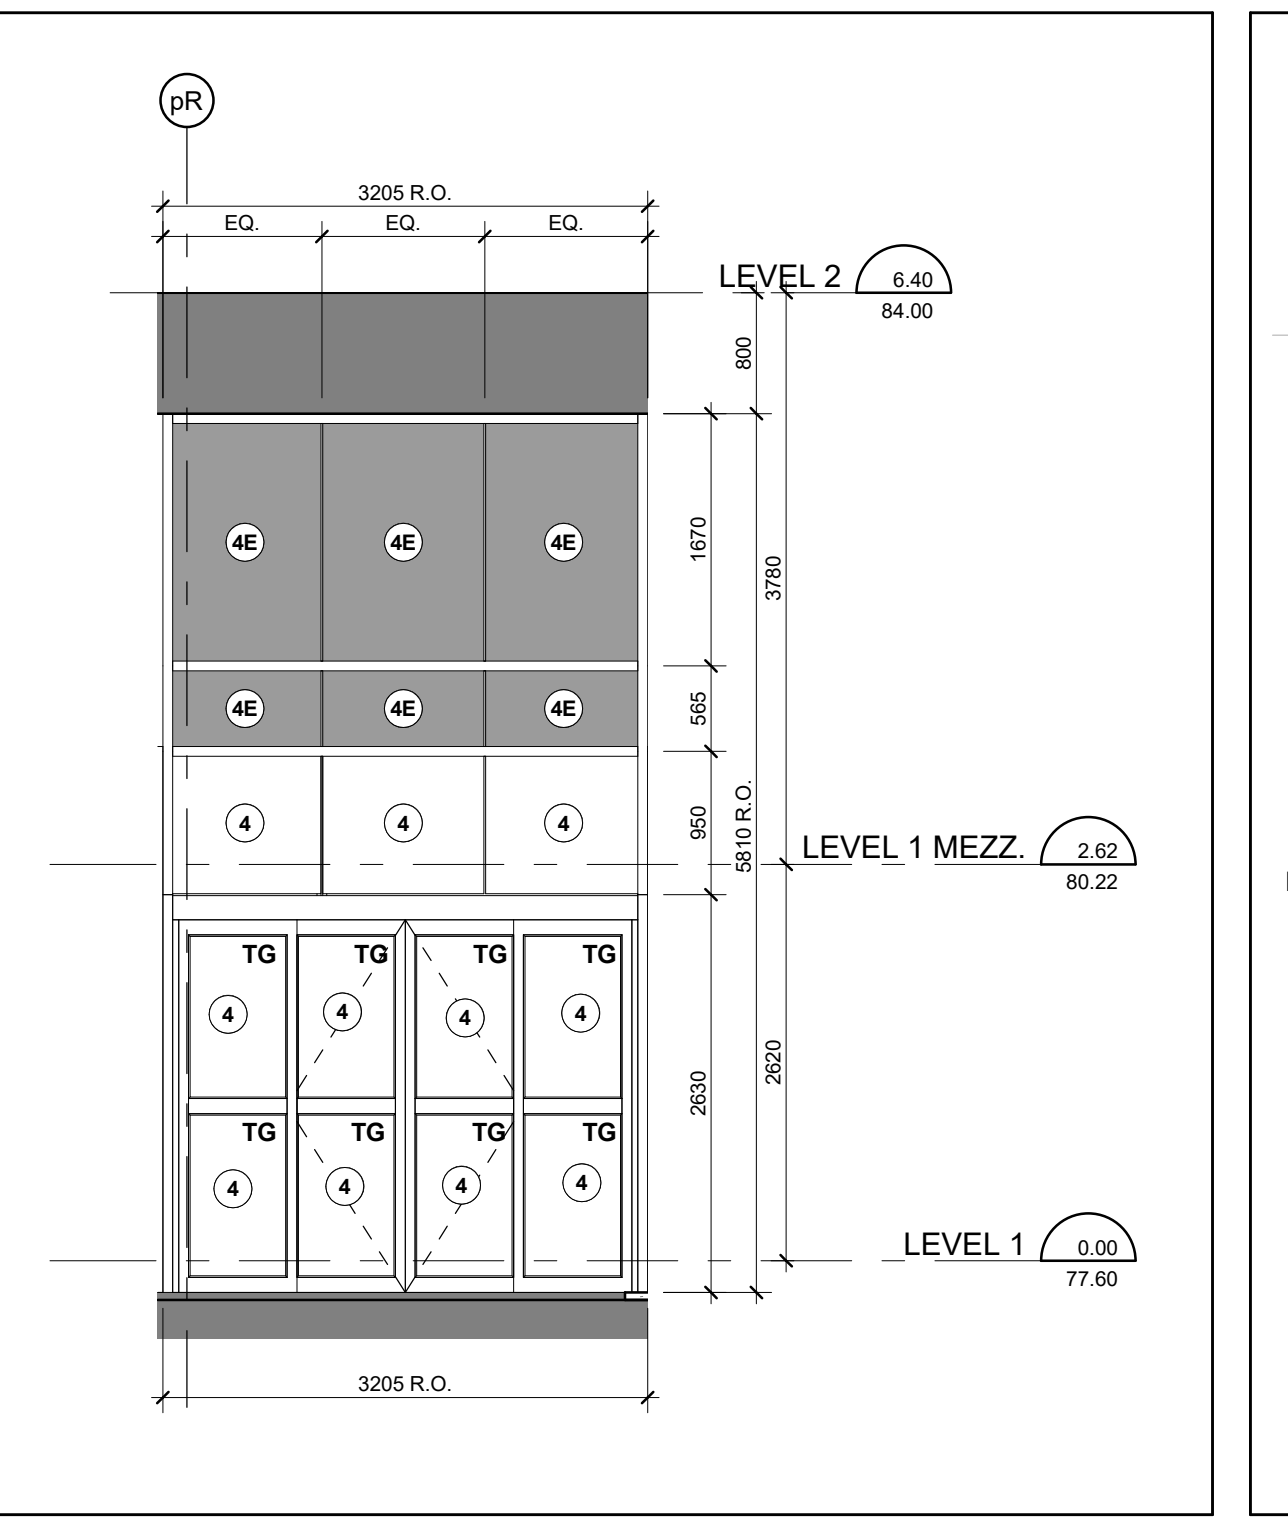


East Elevation - Part 2 (23) A4-04
Scale: 1 : 50

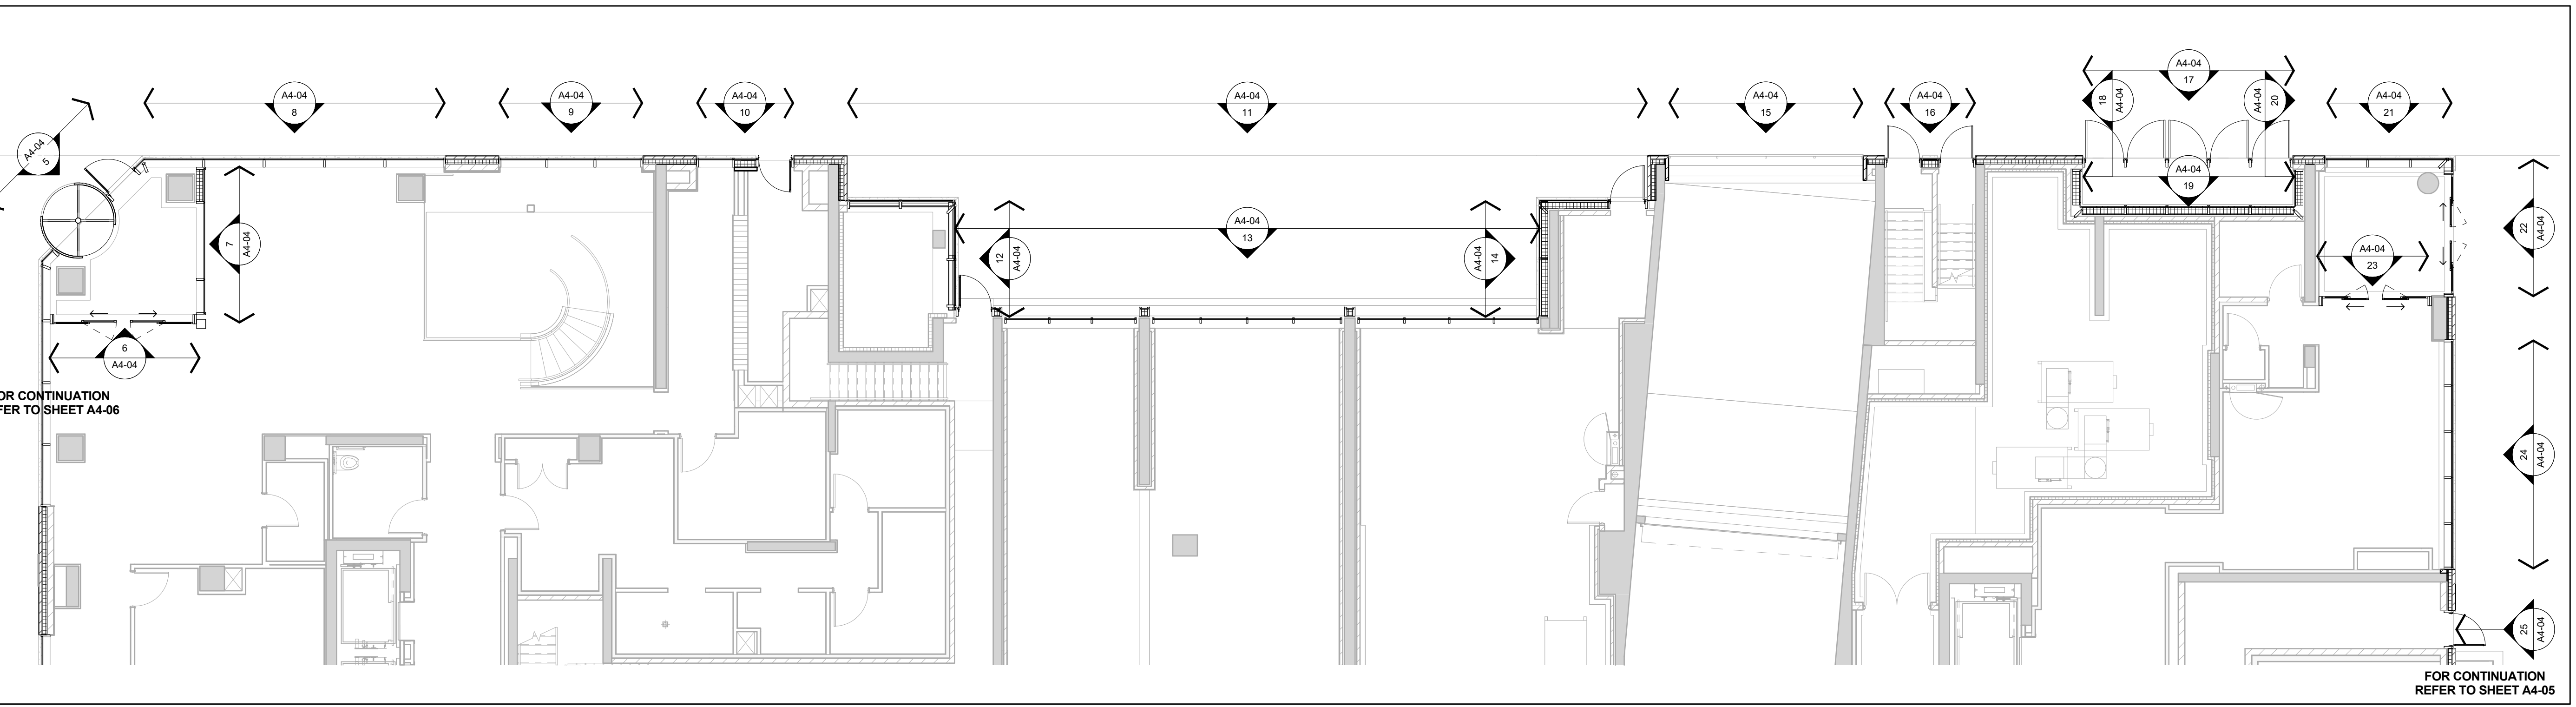


Window Schedule Partial Floor Plan - Level 1 (4) A4-04
Scale: 1 : 100

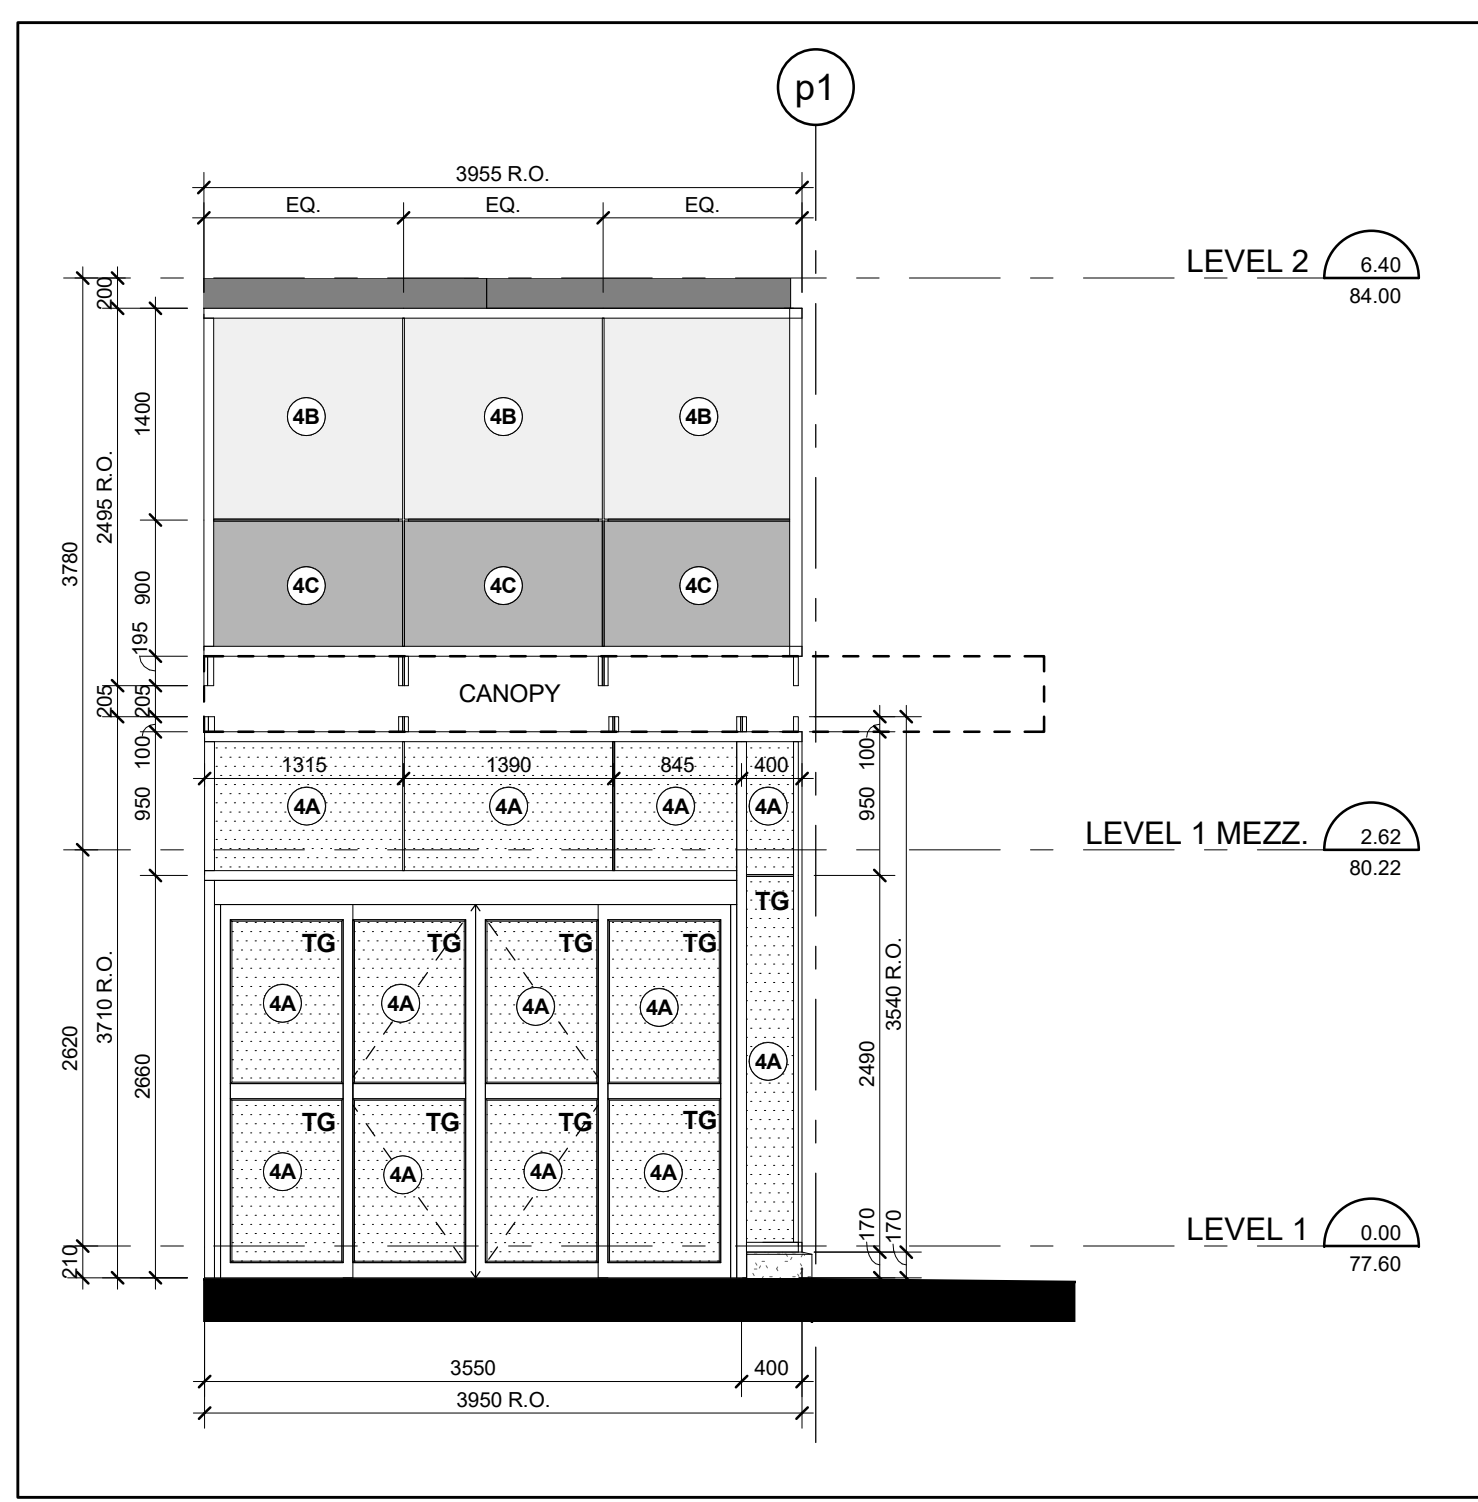


East Elevation - Part 1 (22) A4-04
Scale: 1 : 50

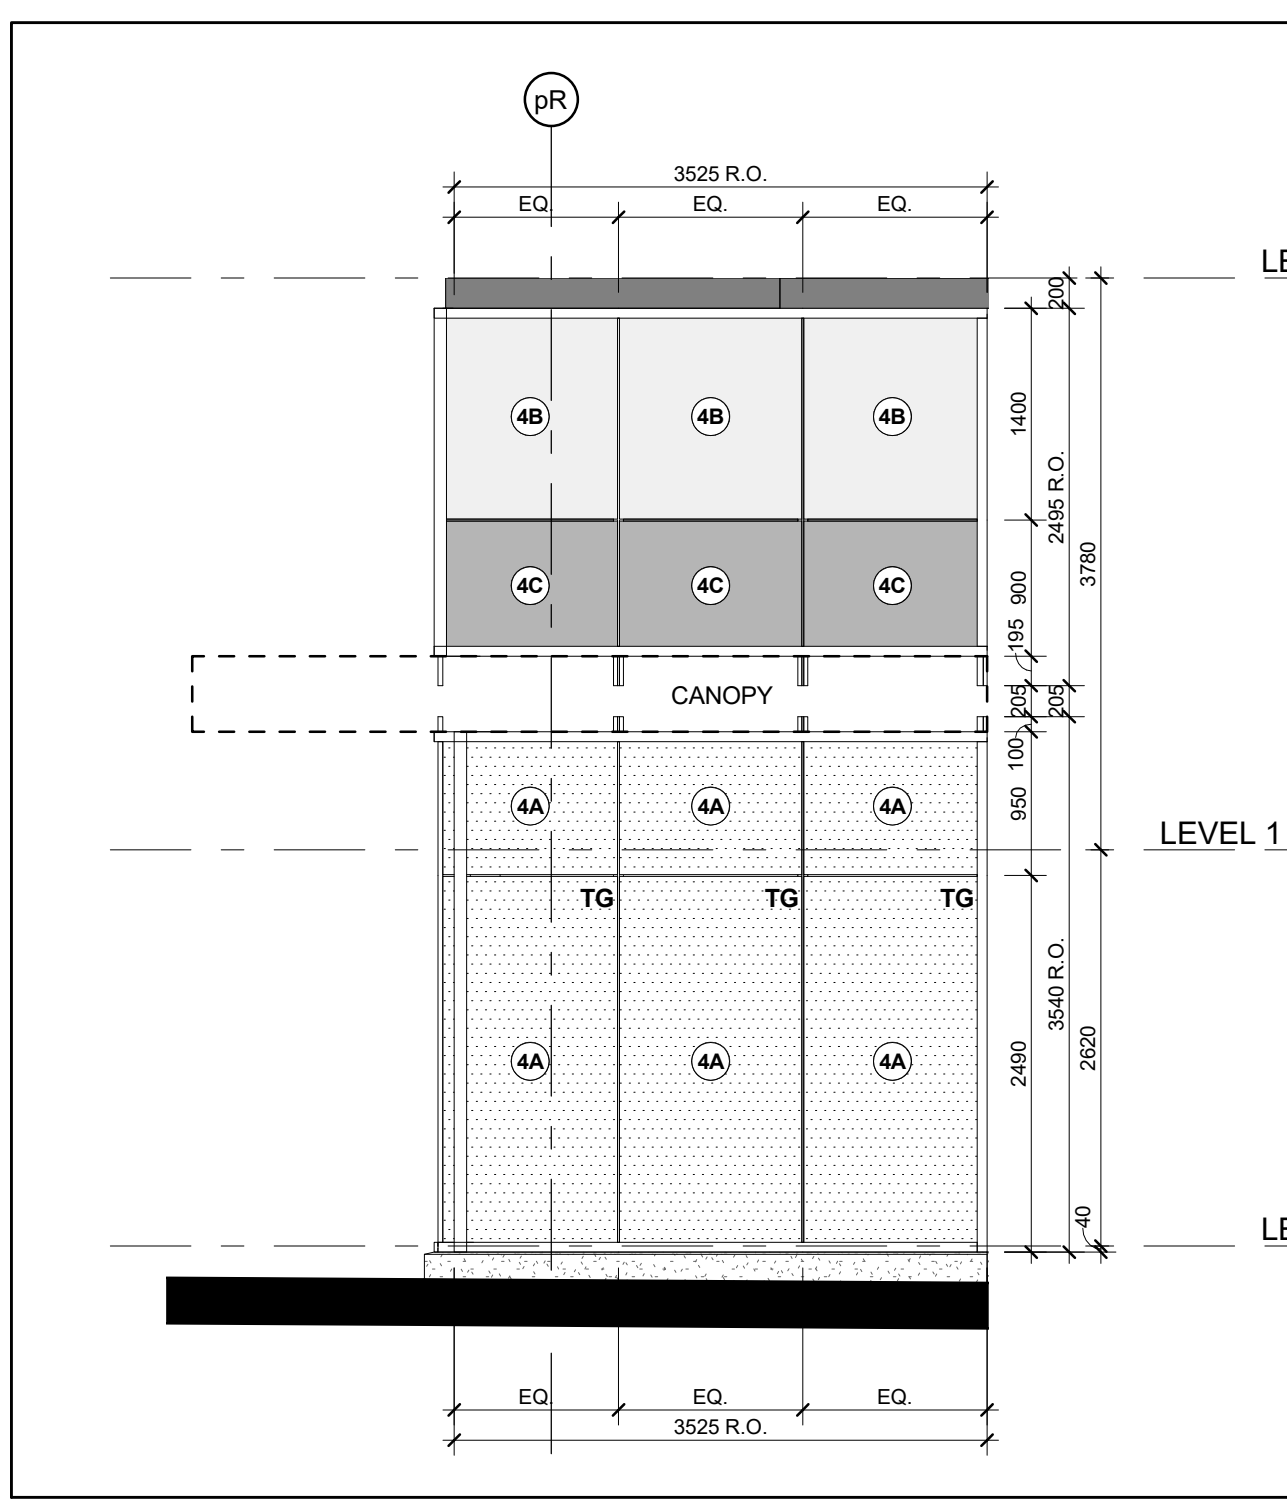


North Elevation - Part 17 (21) A4-04
Scale: 1 : 50

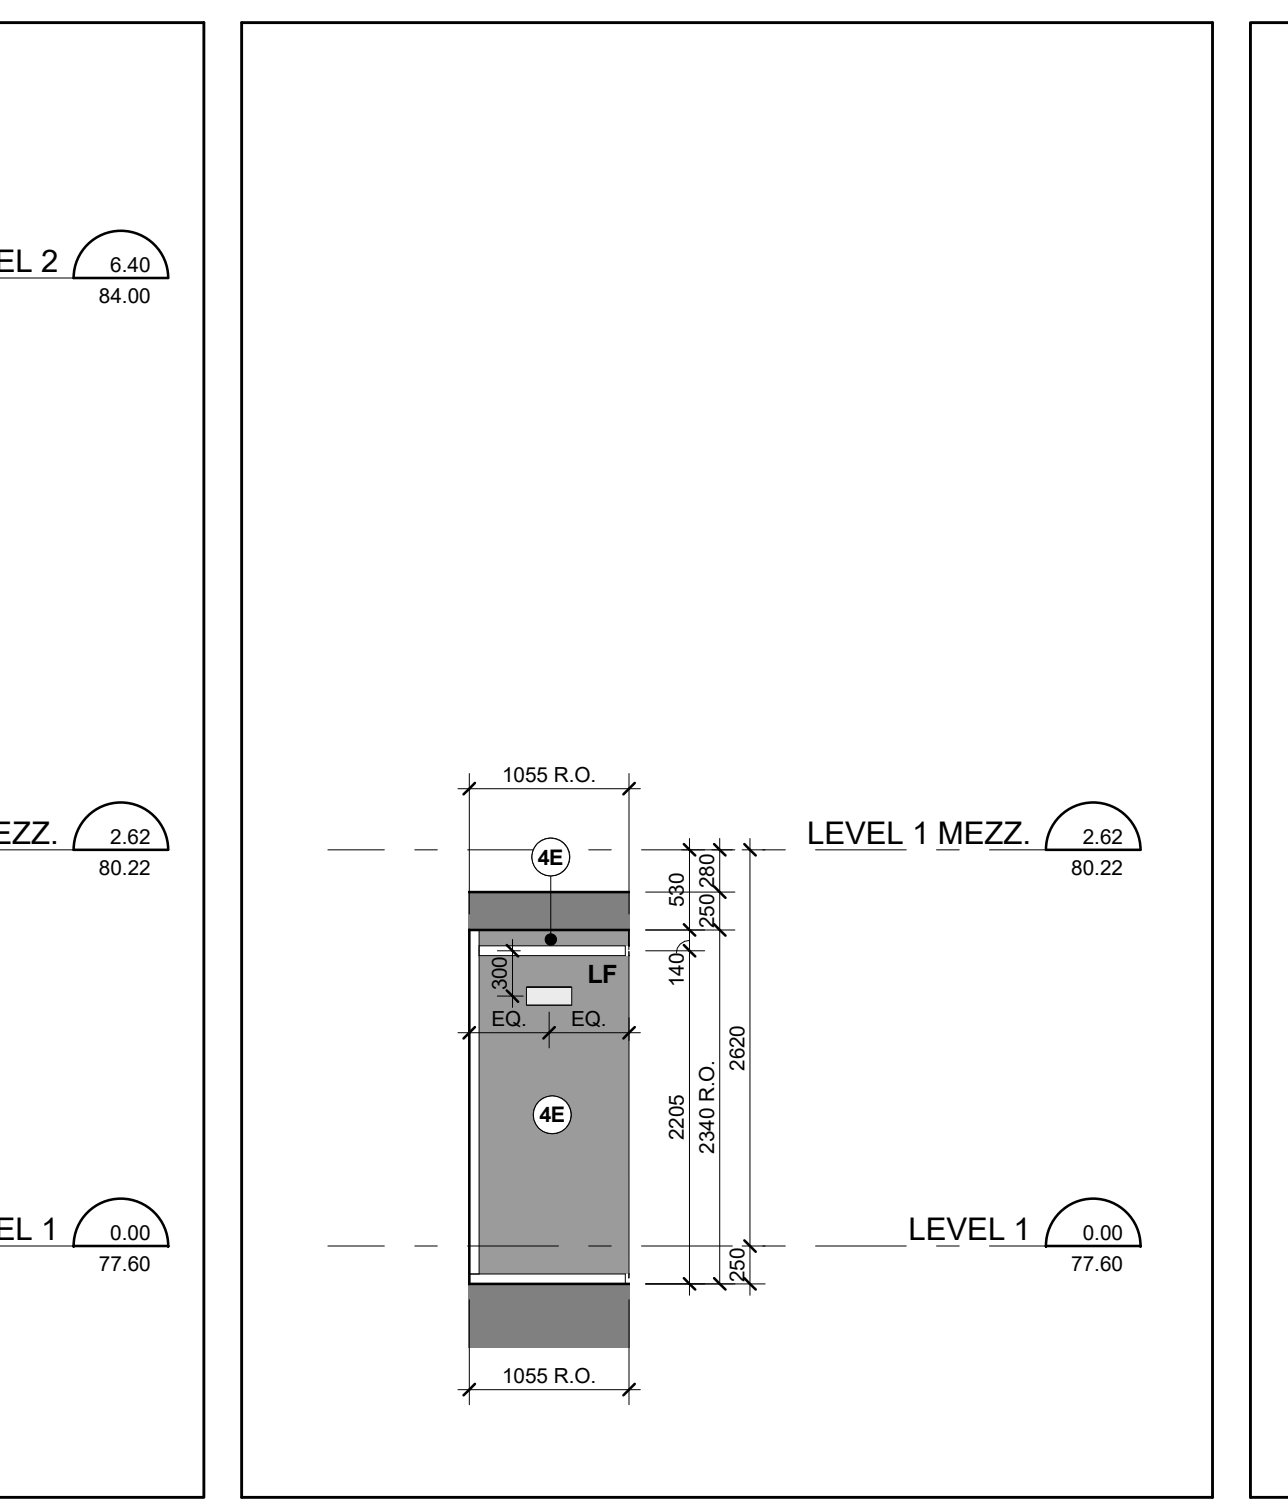


North Elevation - Part 16 (20) A4-04
Scale: 1 : 50

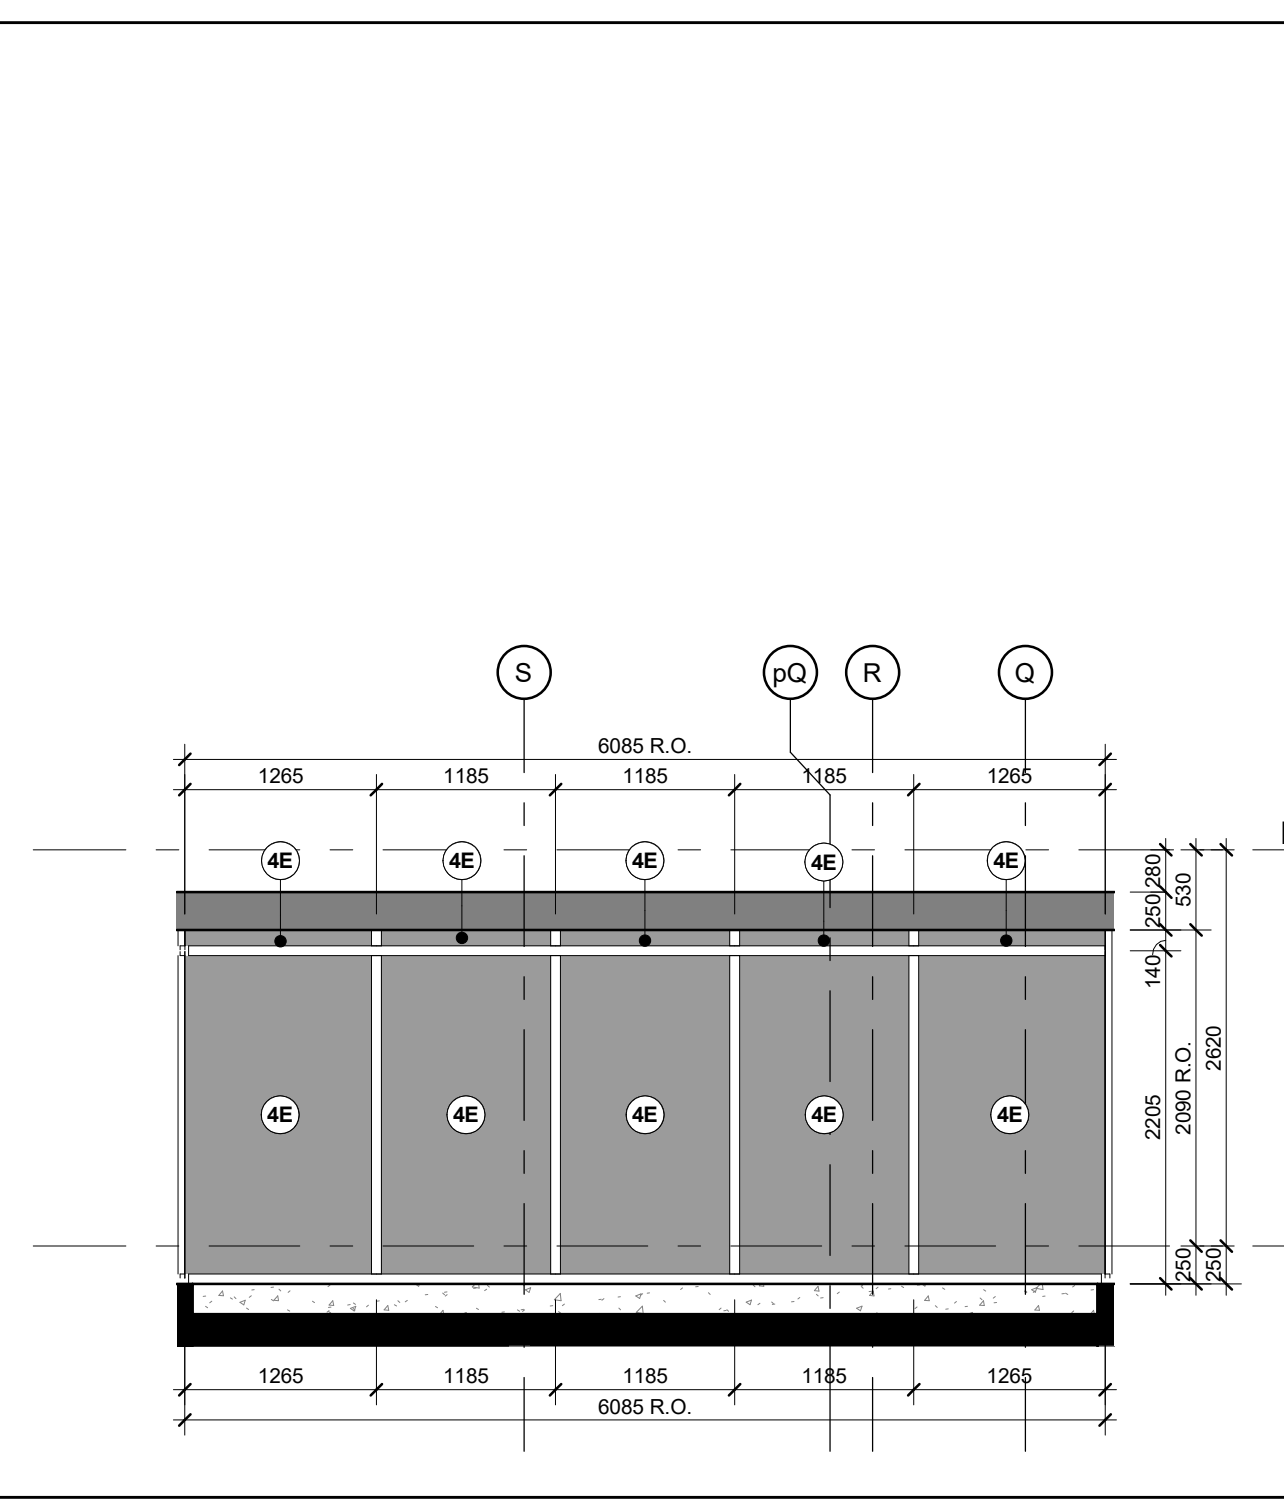


North Elevation - Part 15 (19) A4-04
Scale: 1 : 50

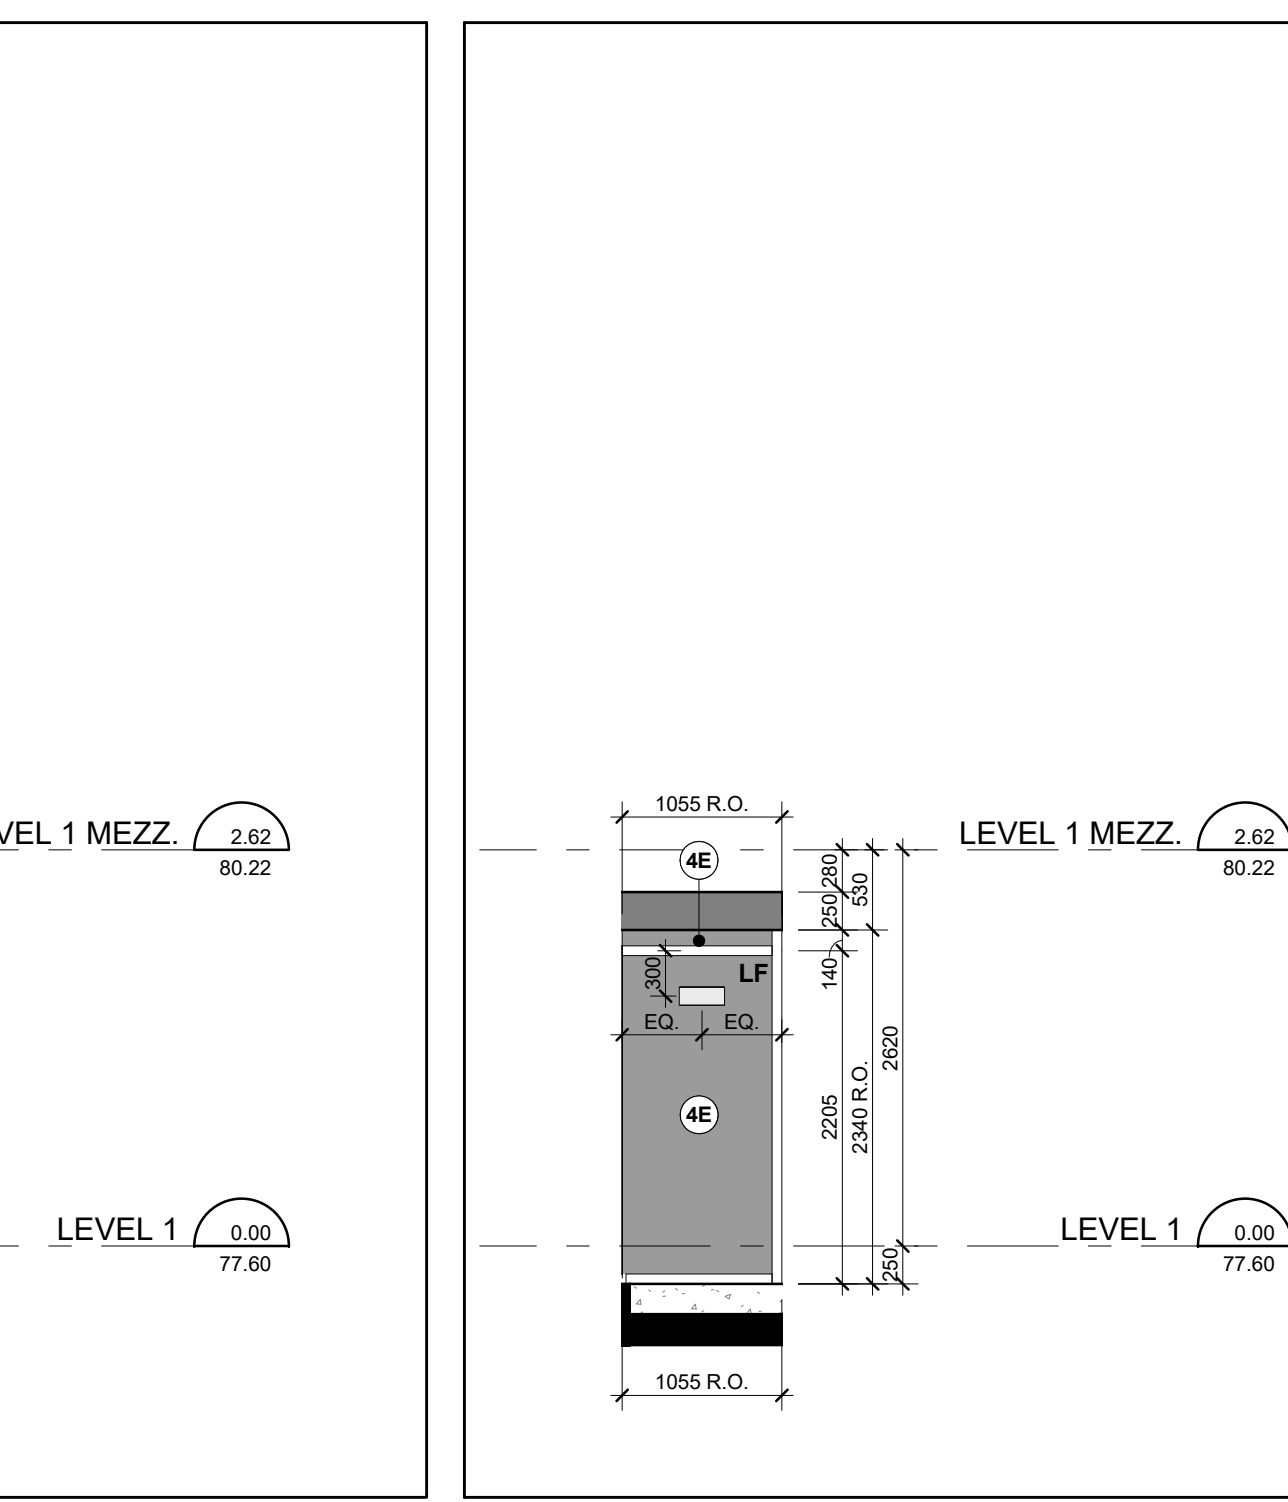


North Elevation - Part 14 (18) A4-04
Scale: 1 : 50

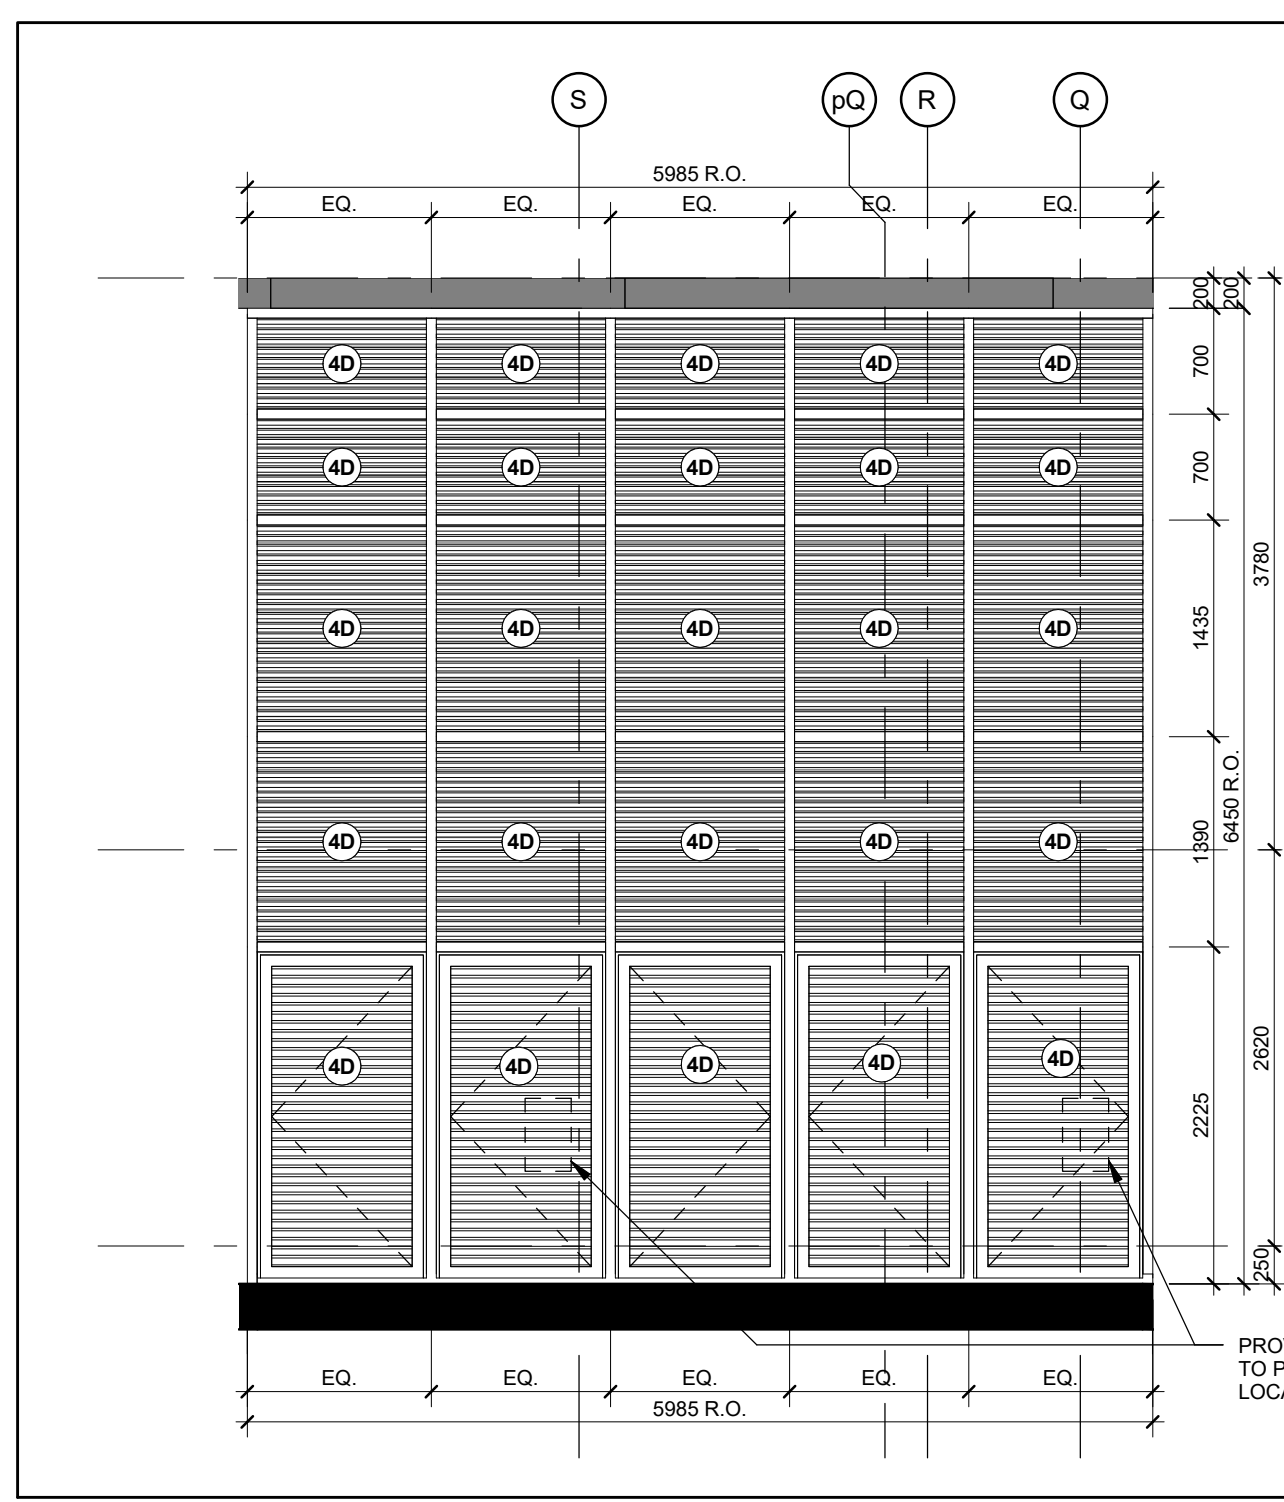


North Elevation - Part 13 (17) A4-04
Scale: 1 : 50

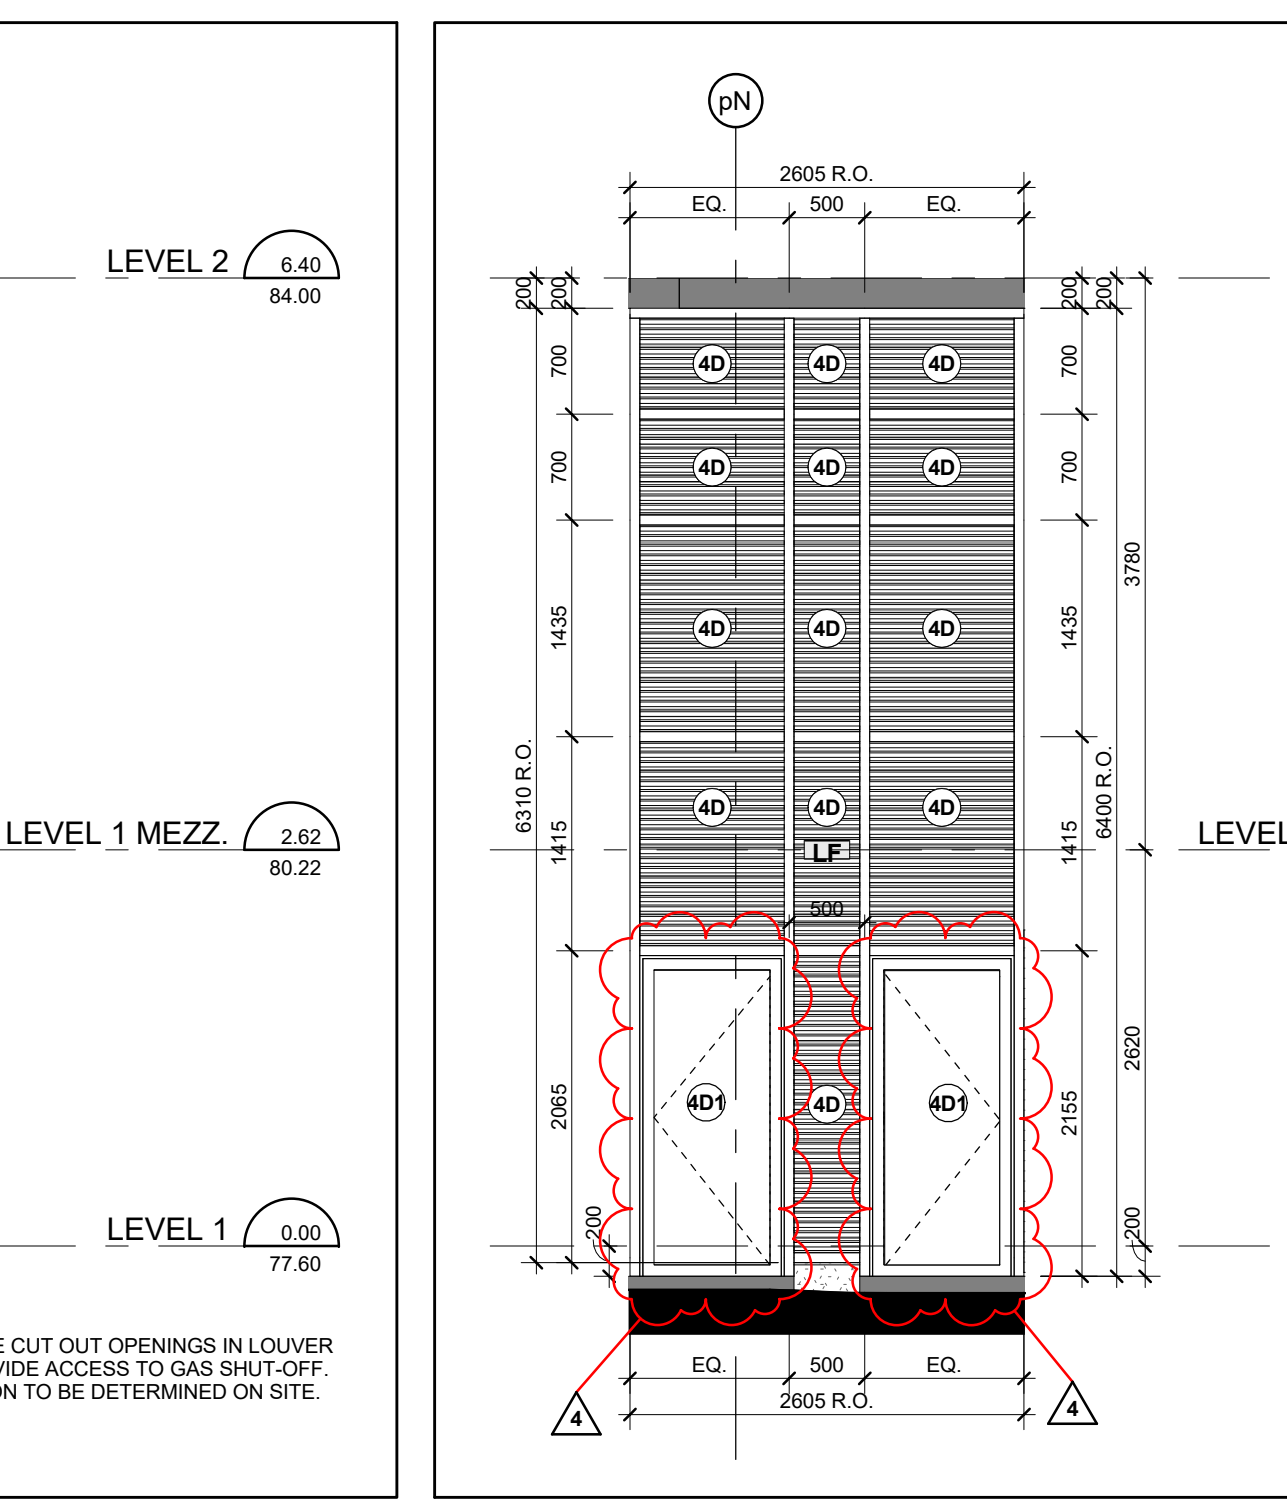


North Elevation - Part 12 (16) A4-04
Scale: 1 : 50

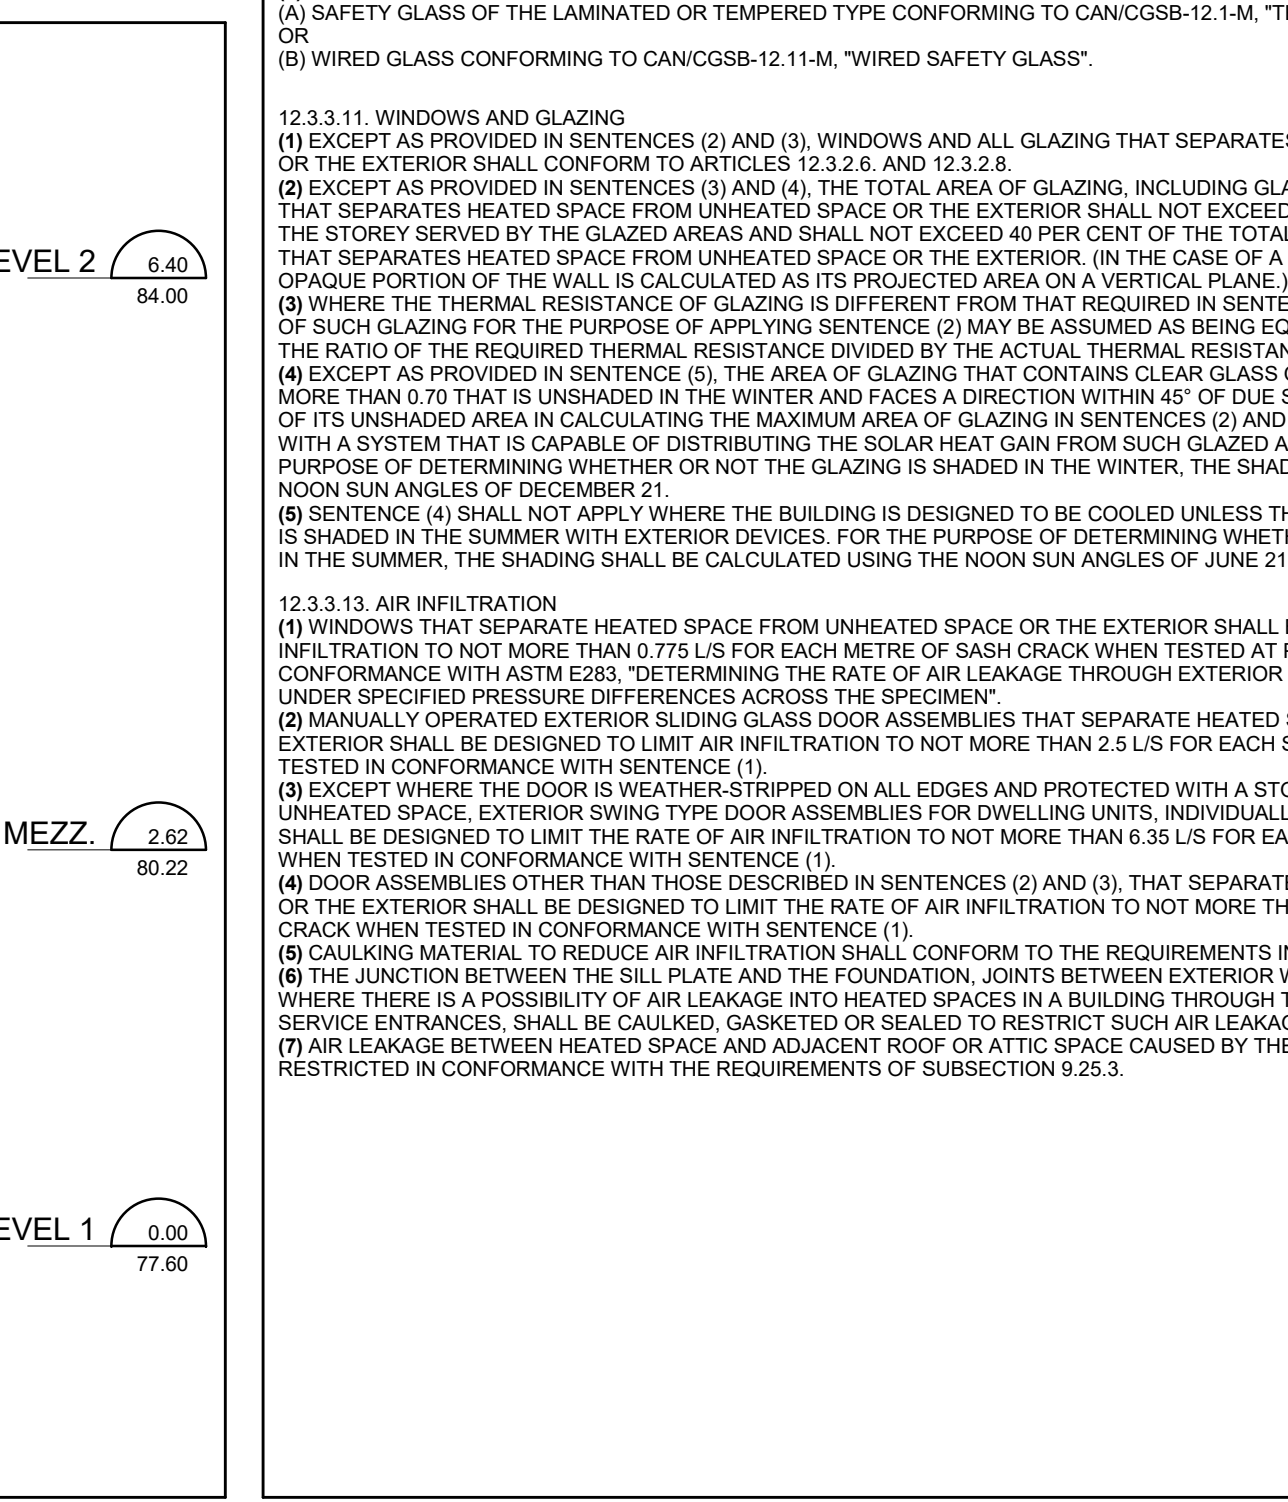


Typical Window Schedule Notes (3) A4-04
Scale: 1 : 50

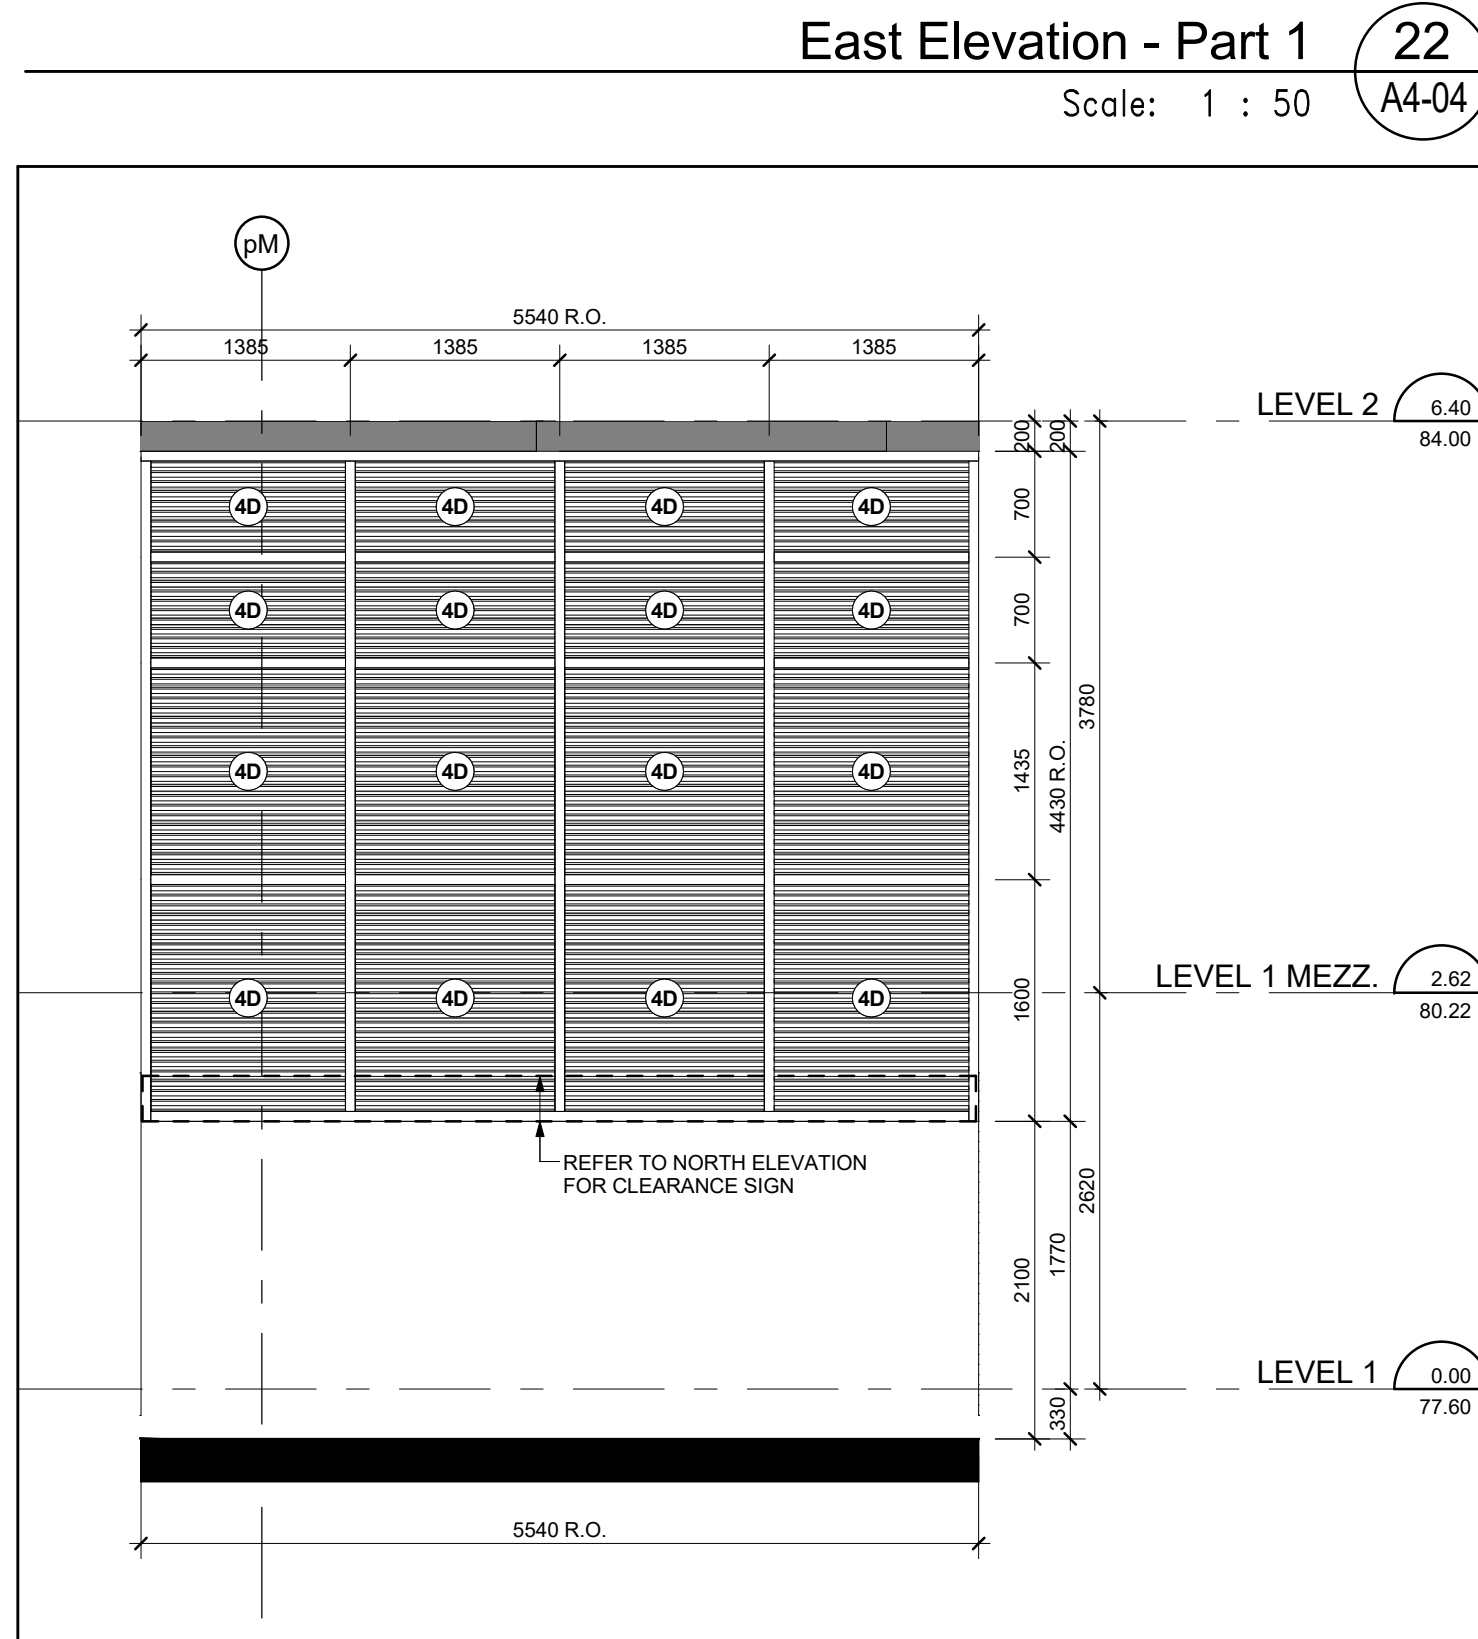


North Elevation - Part 11 (15) A4-04
Scale: 1 : 50

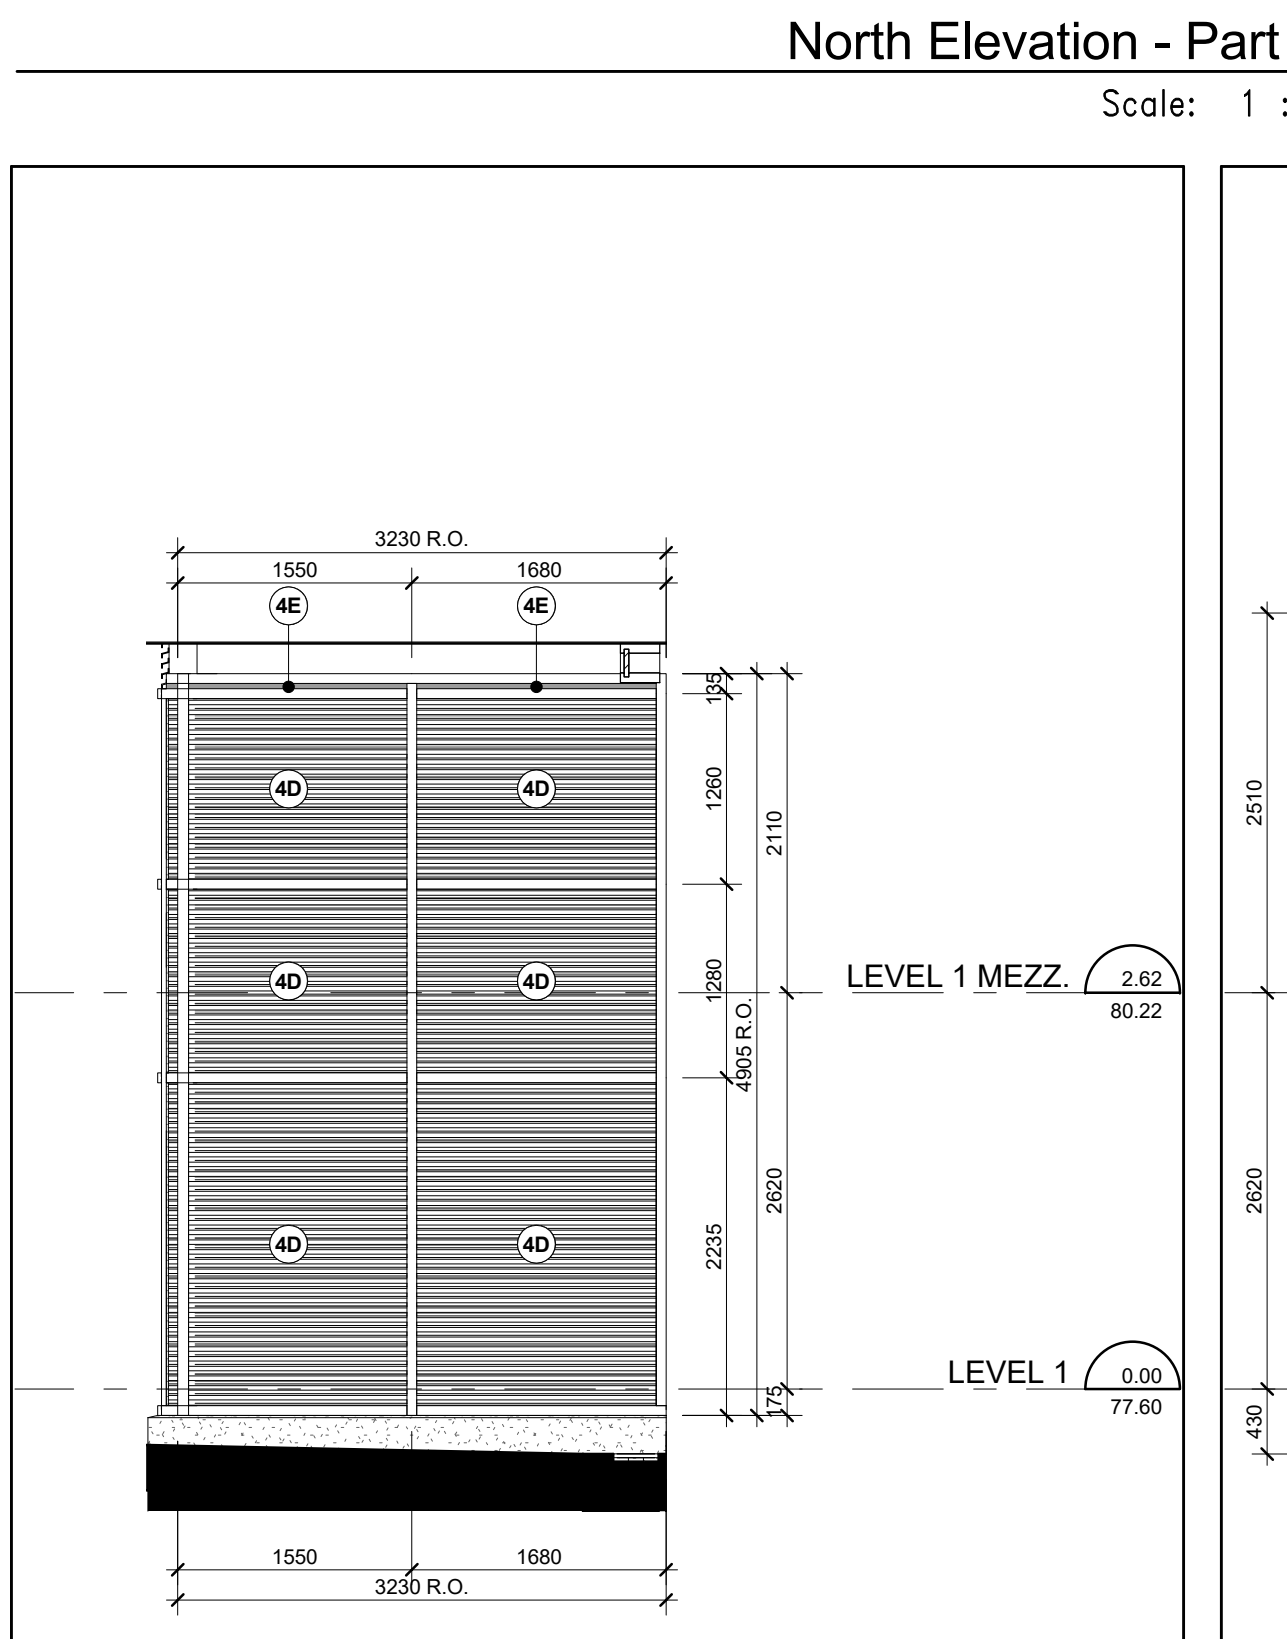


North Elevation - Part 10 (14) A4-04
Scale: 1 : 50

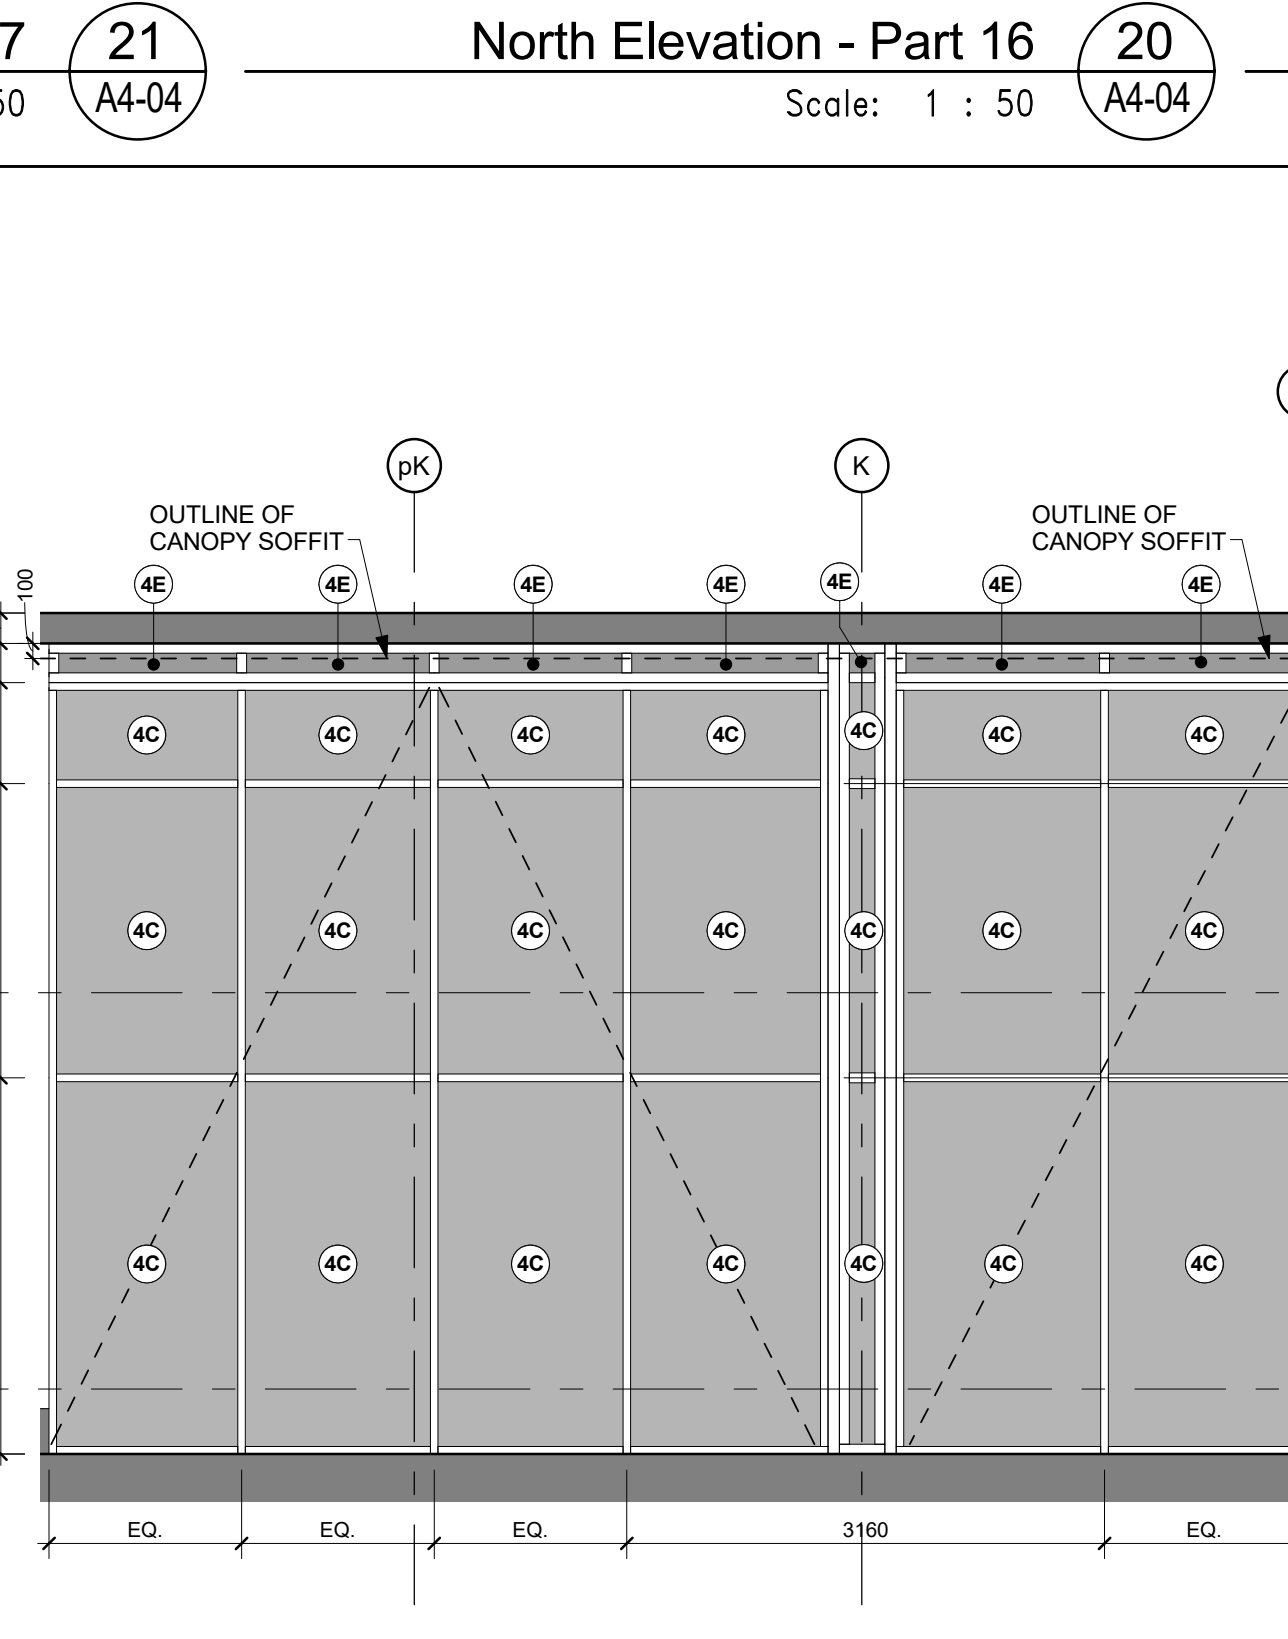


North Elevation - Part 9 (13) A4-04
Scale: 1 : 50

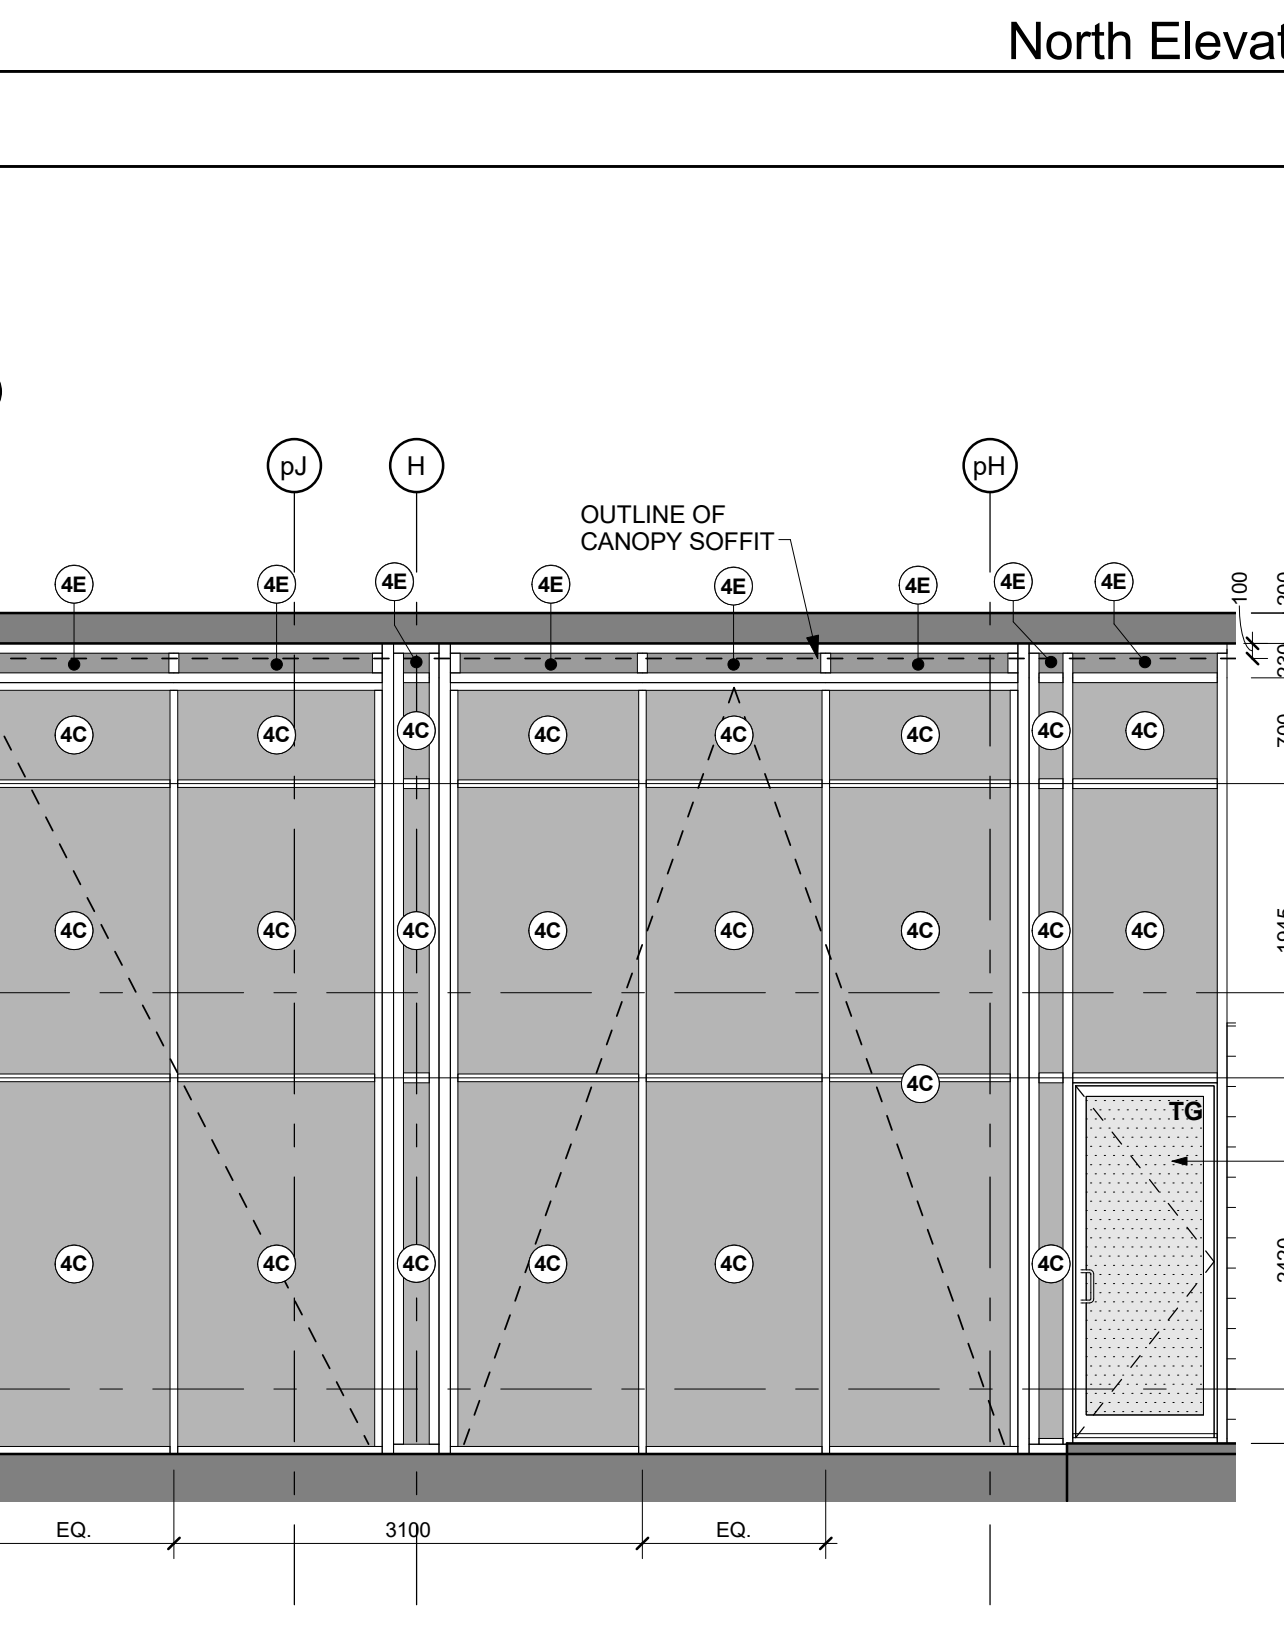


North Elevation - Part 8 (12) A4-04
Scale: 1 : 50

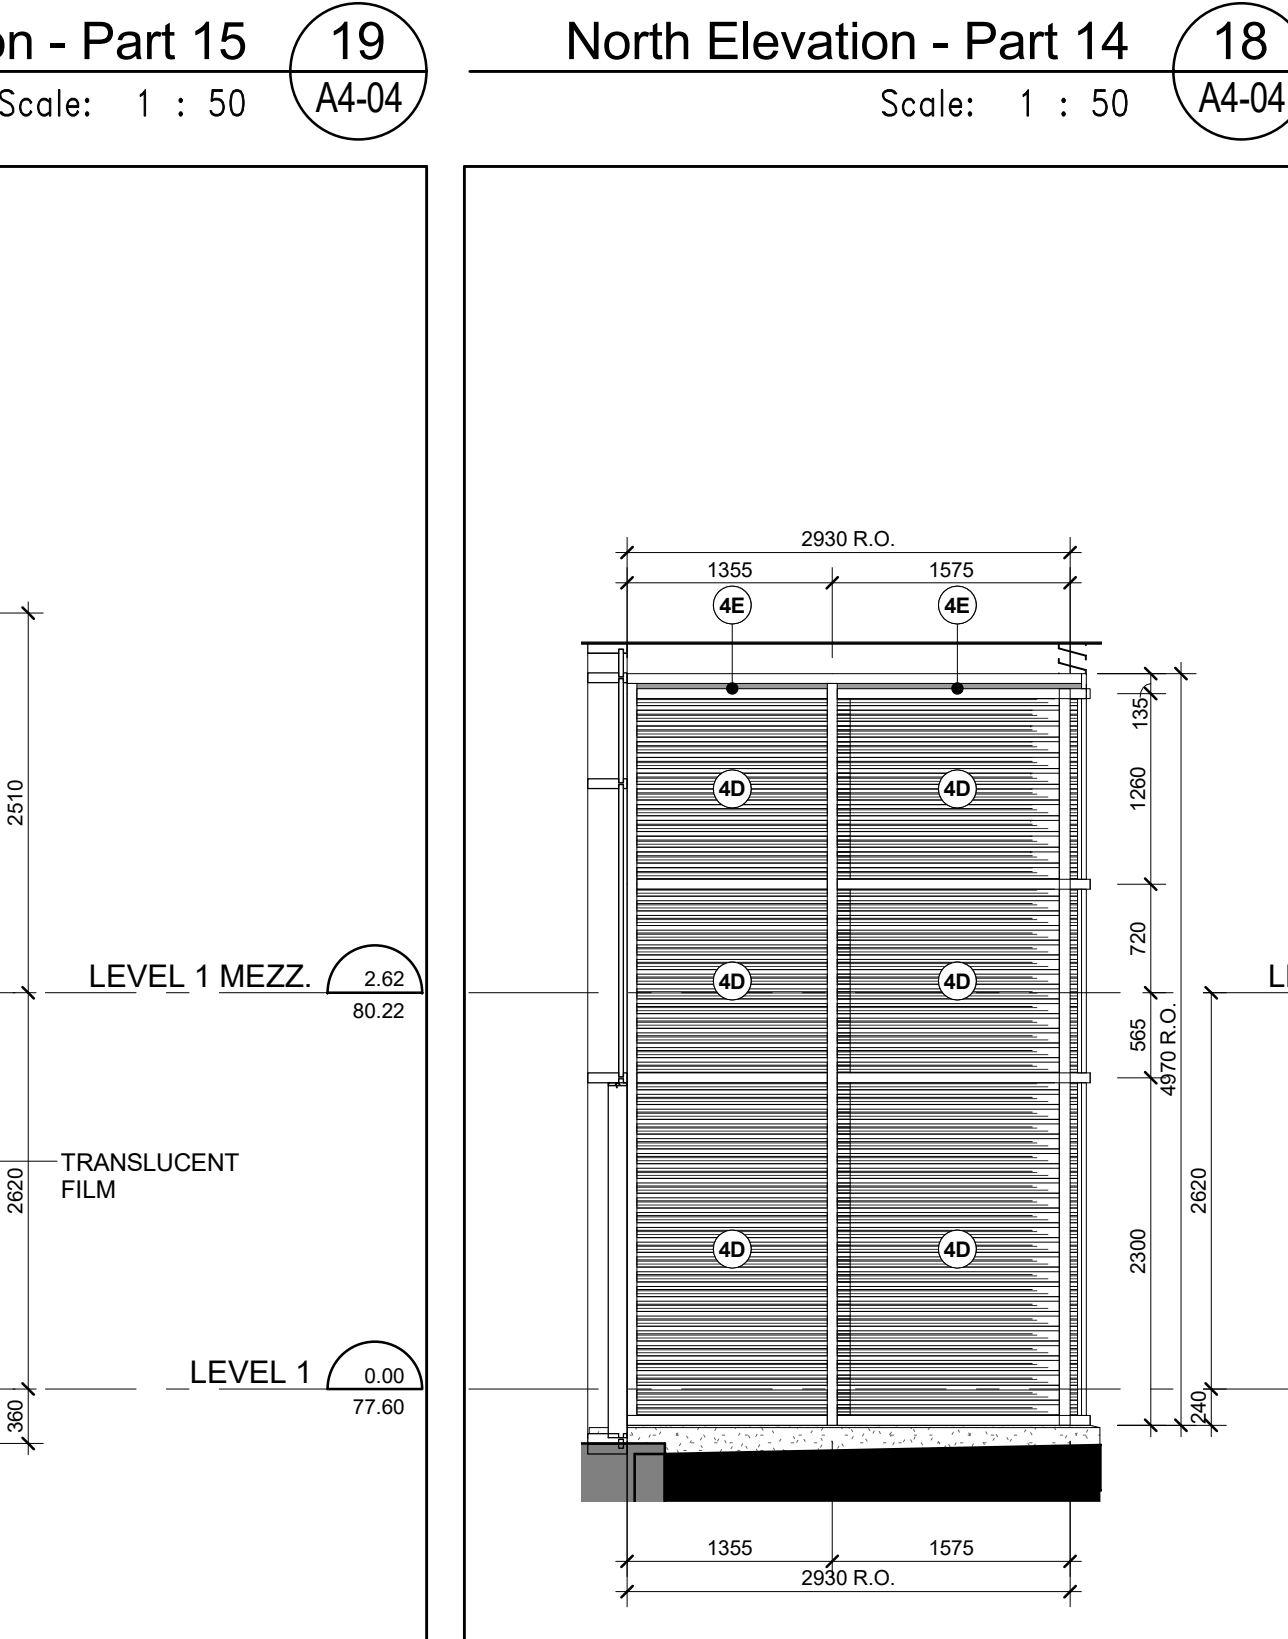


North Elevation - Part 7 (11) A4-04
Scale: 1 : 50

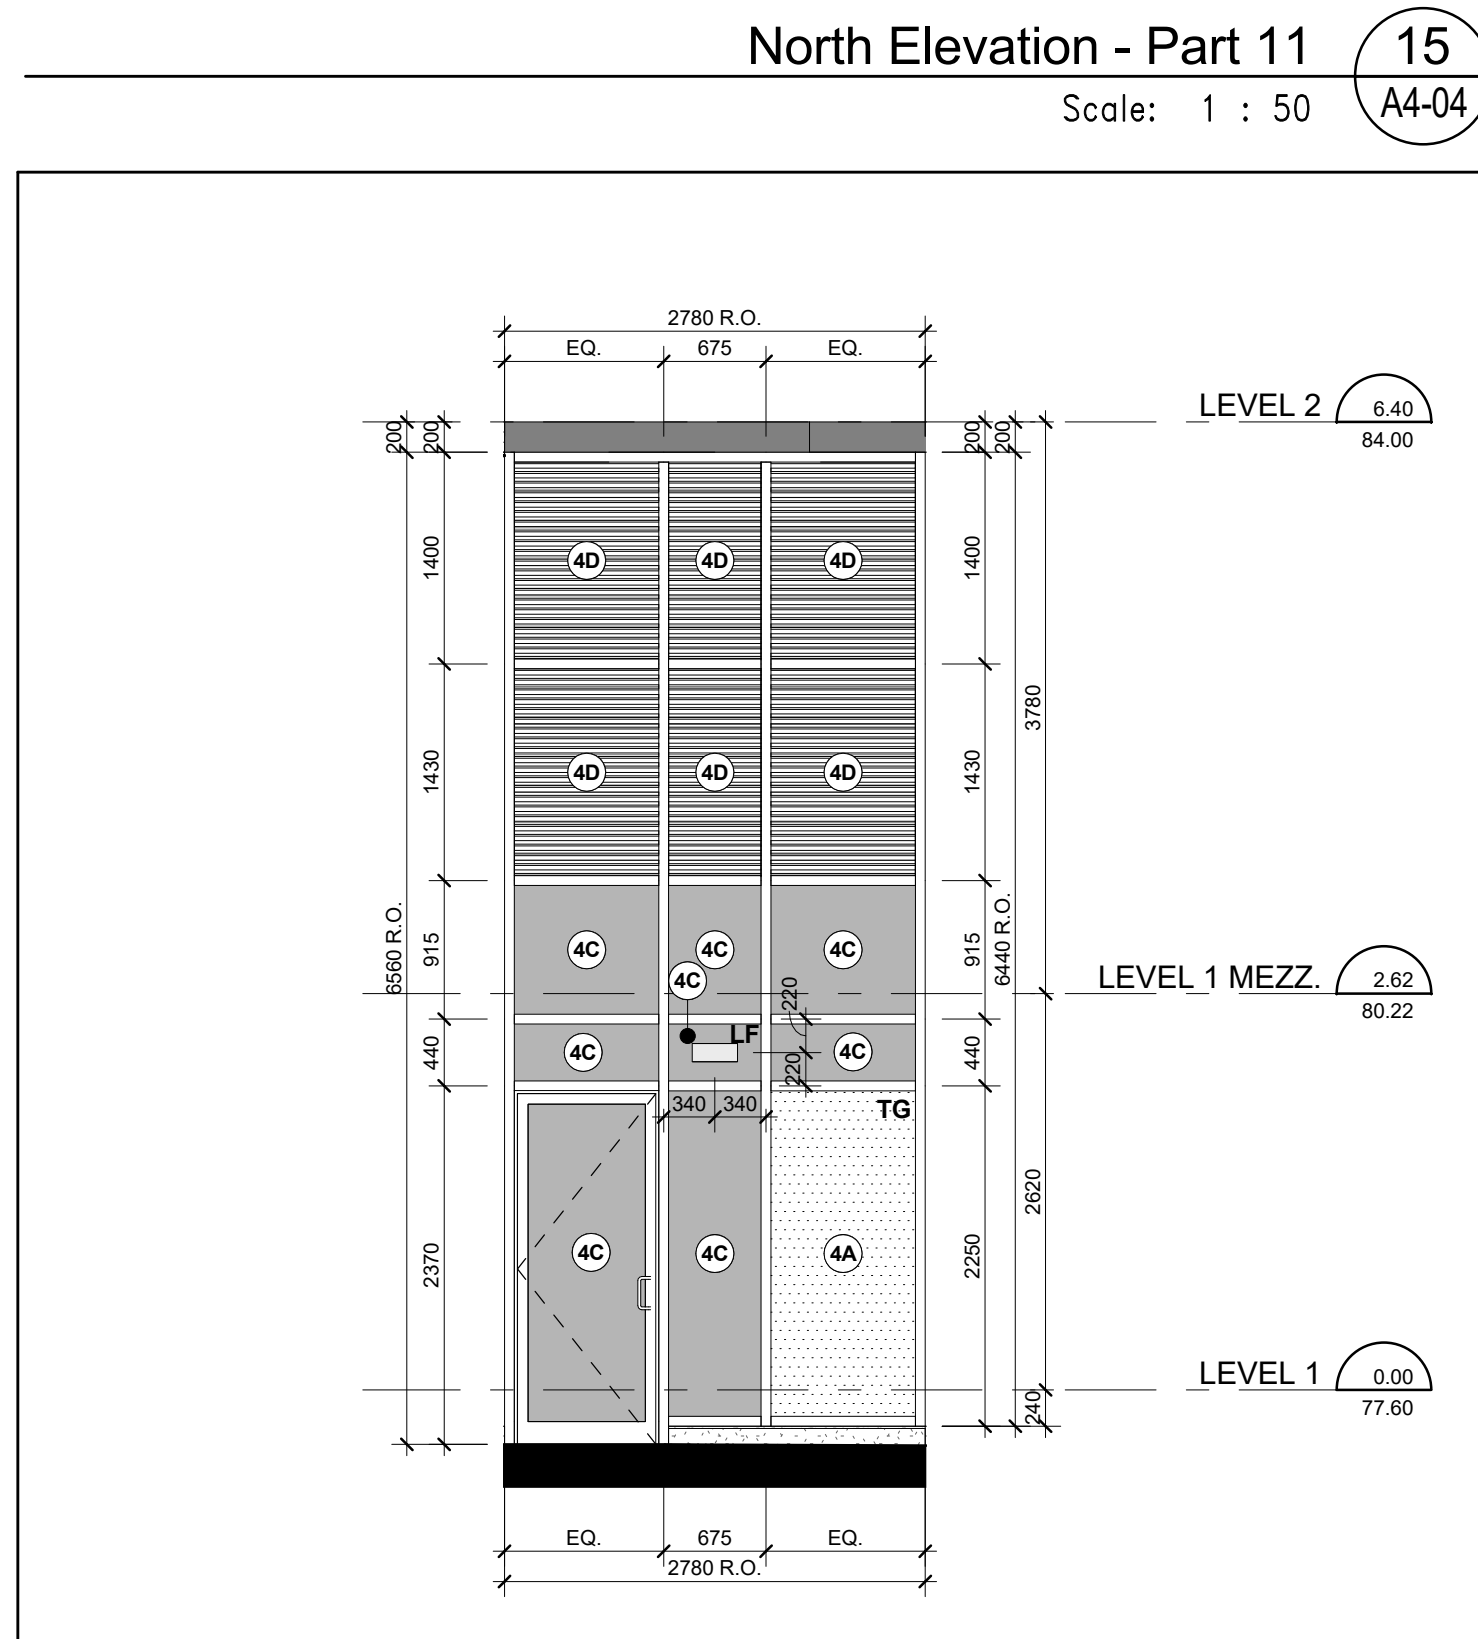


North Elevation - Part 6 (10) A4-04
Scale: 1 : 50

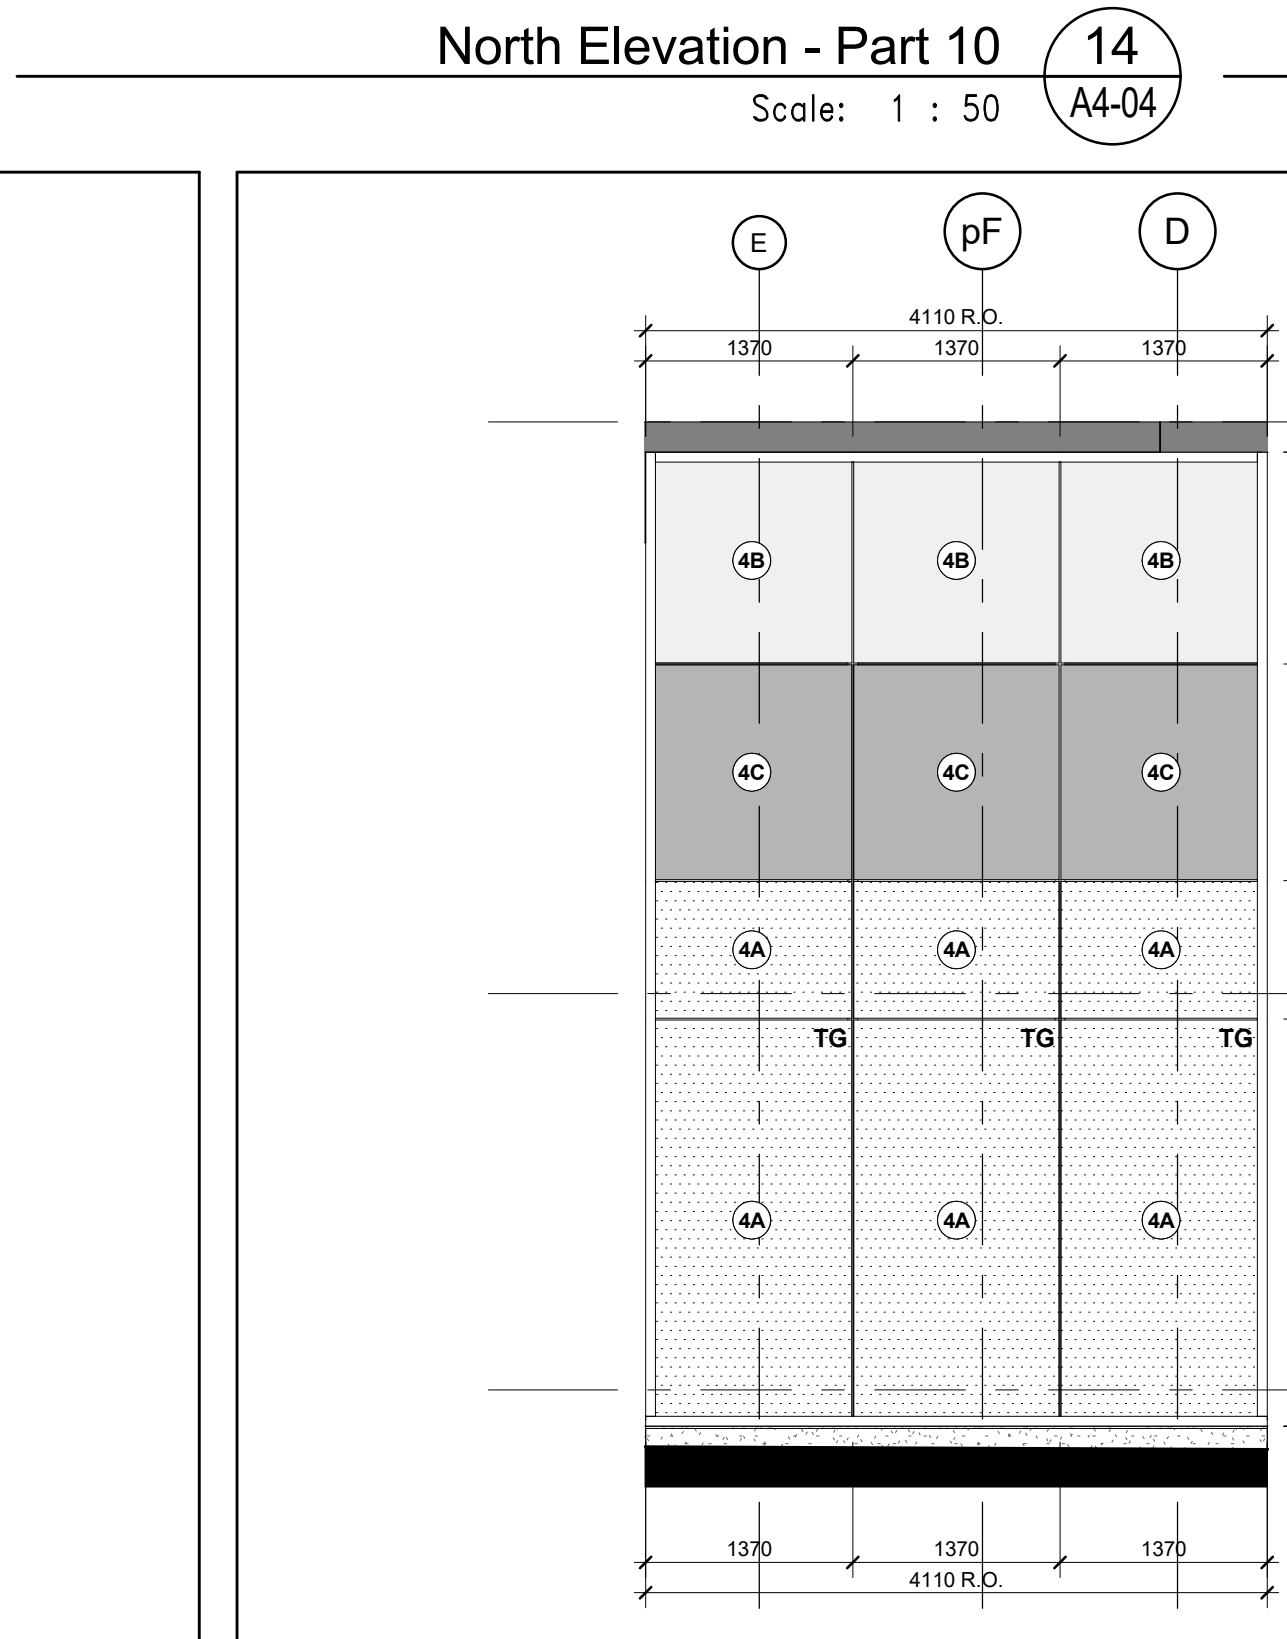


North Elevation - Part 5 (9) A4-04
Scale: 1 : 50

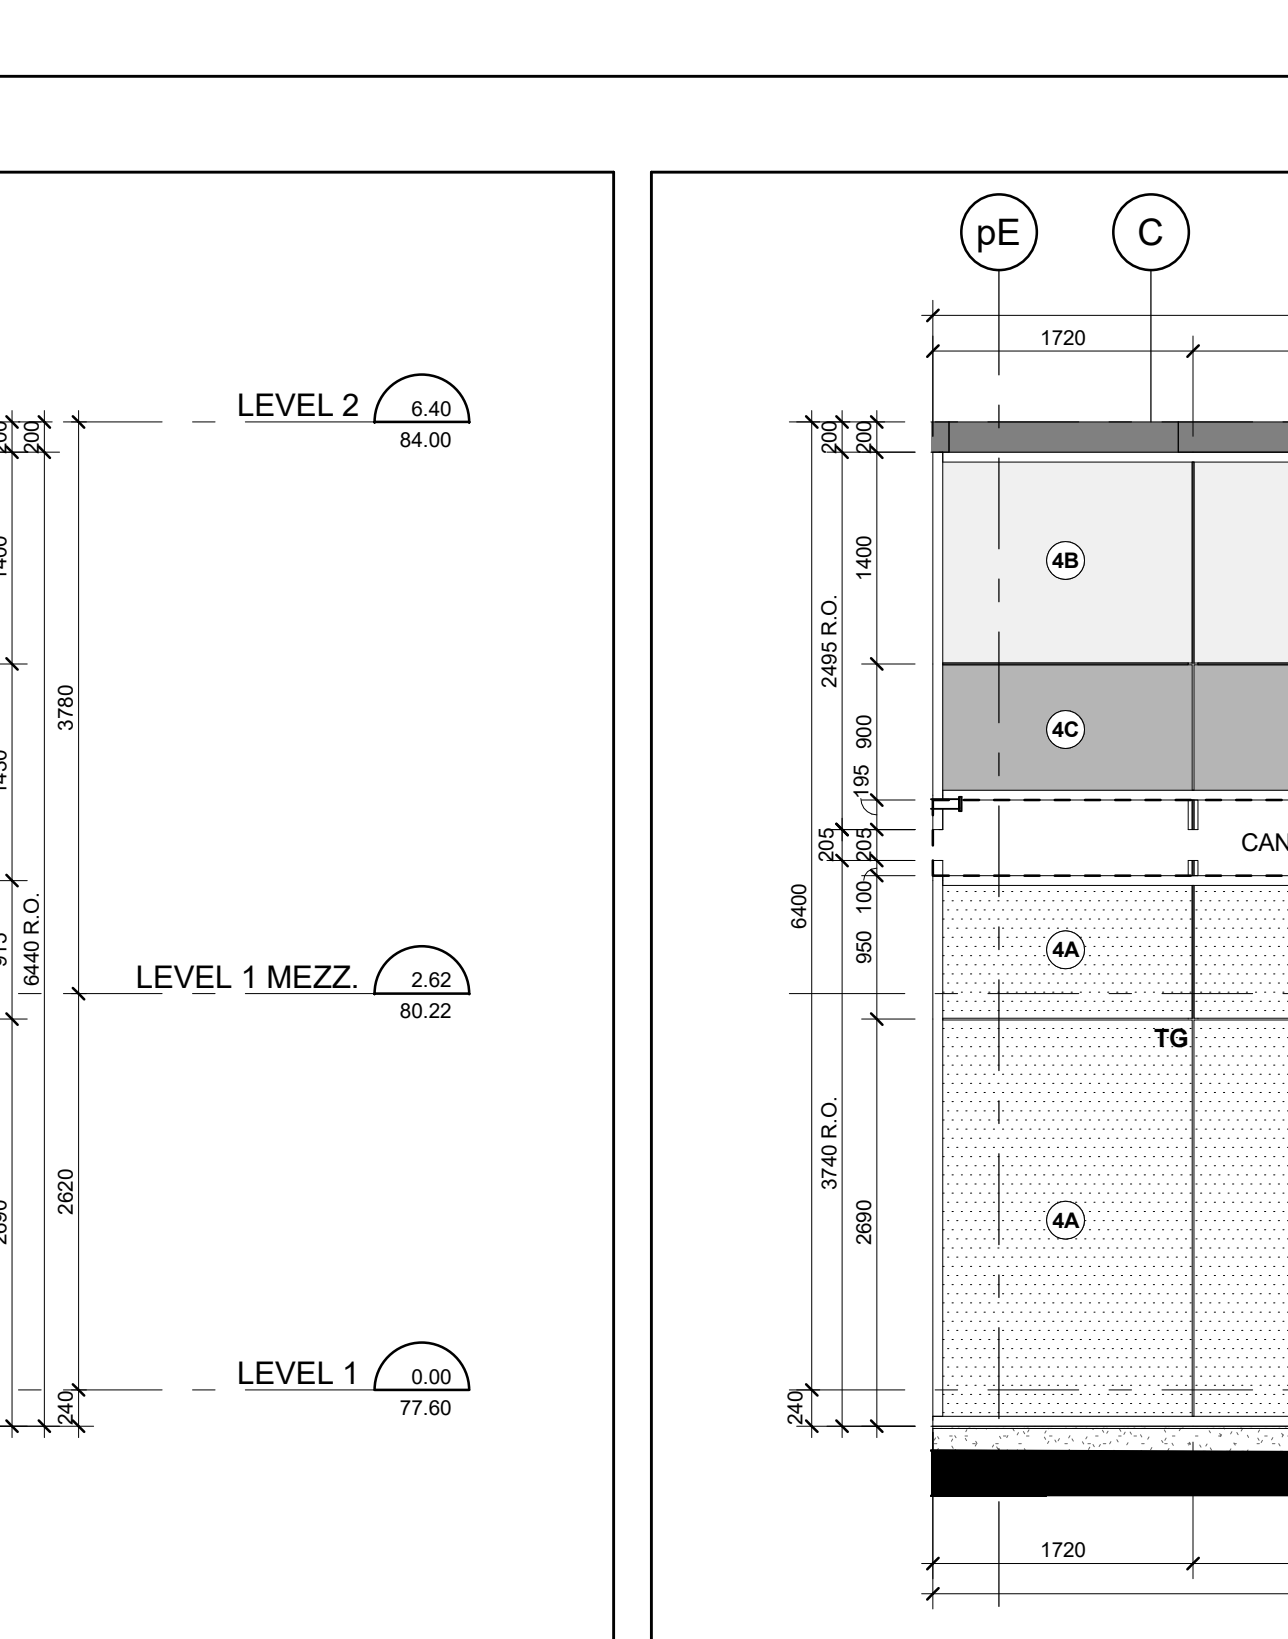


North Elevation - Part 4 (8) A4-04
Scale: 1 : 50

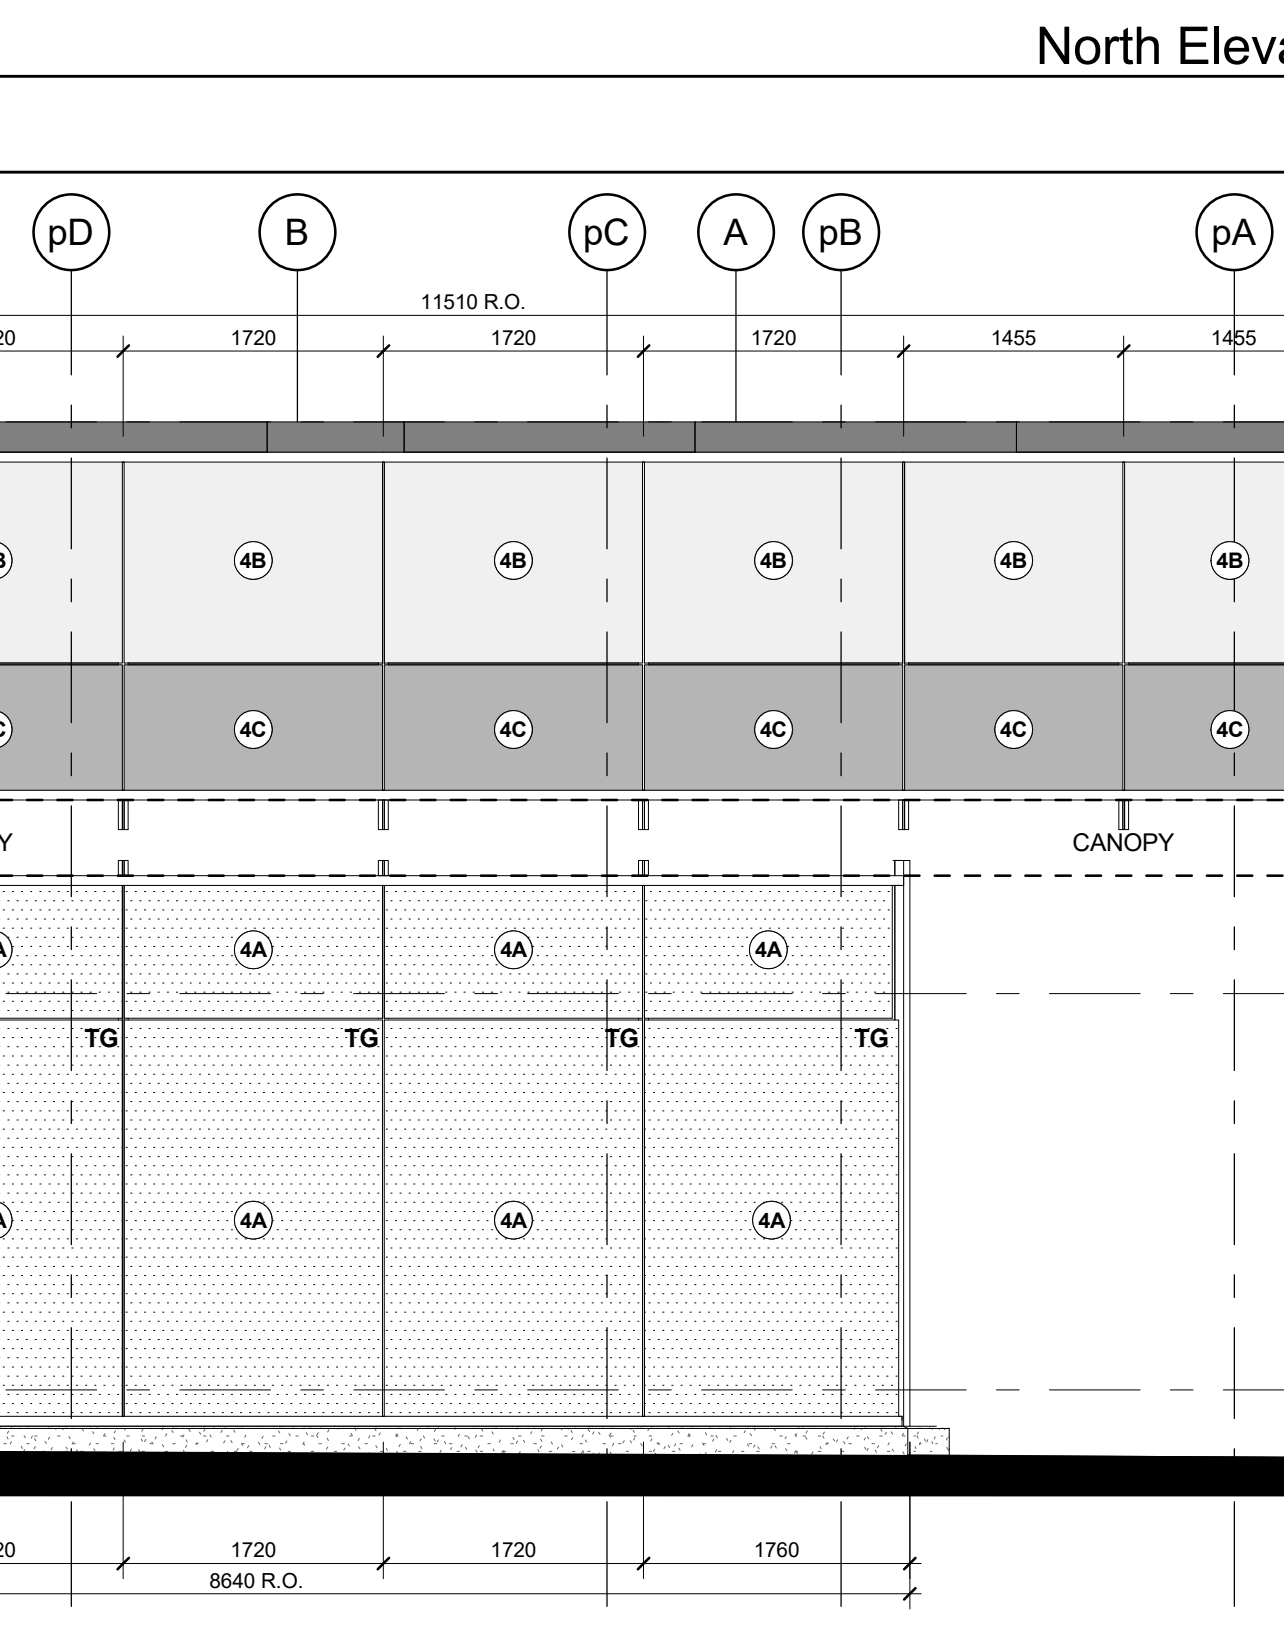


North Elevation - Part 3 (7) A4-04
Scale: 1 : 50

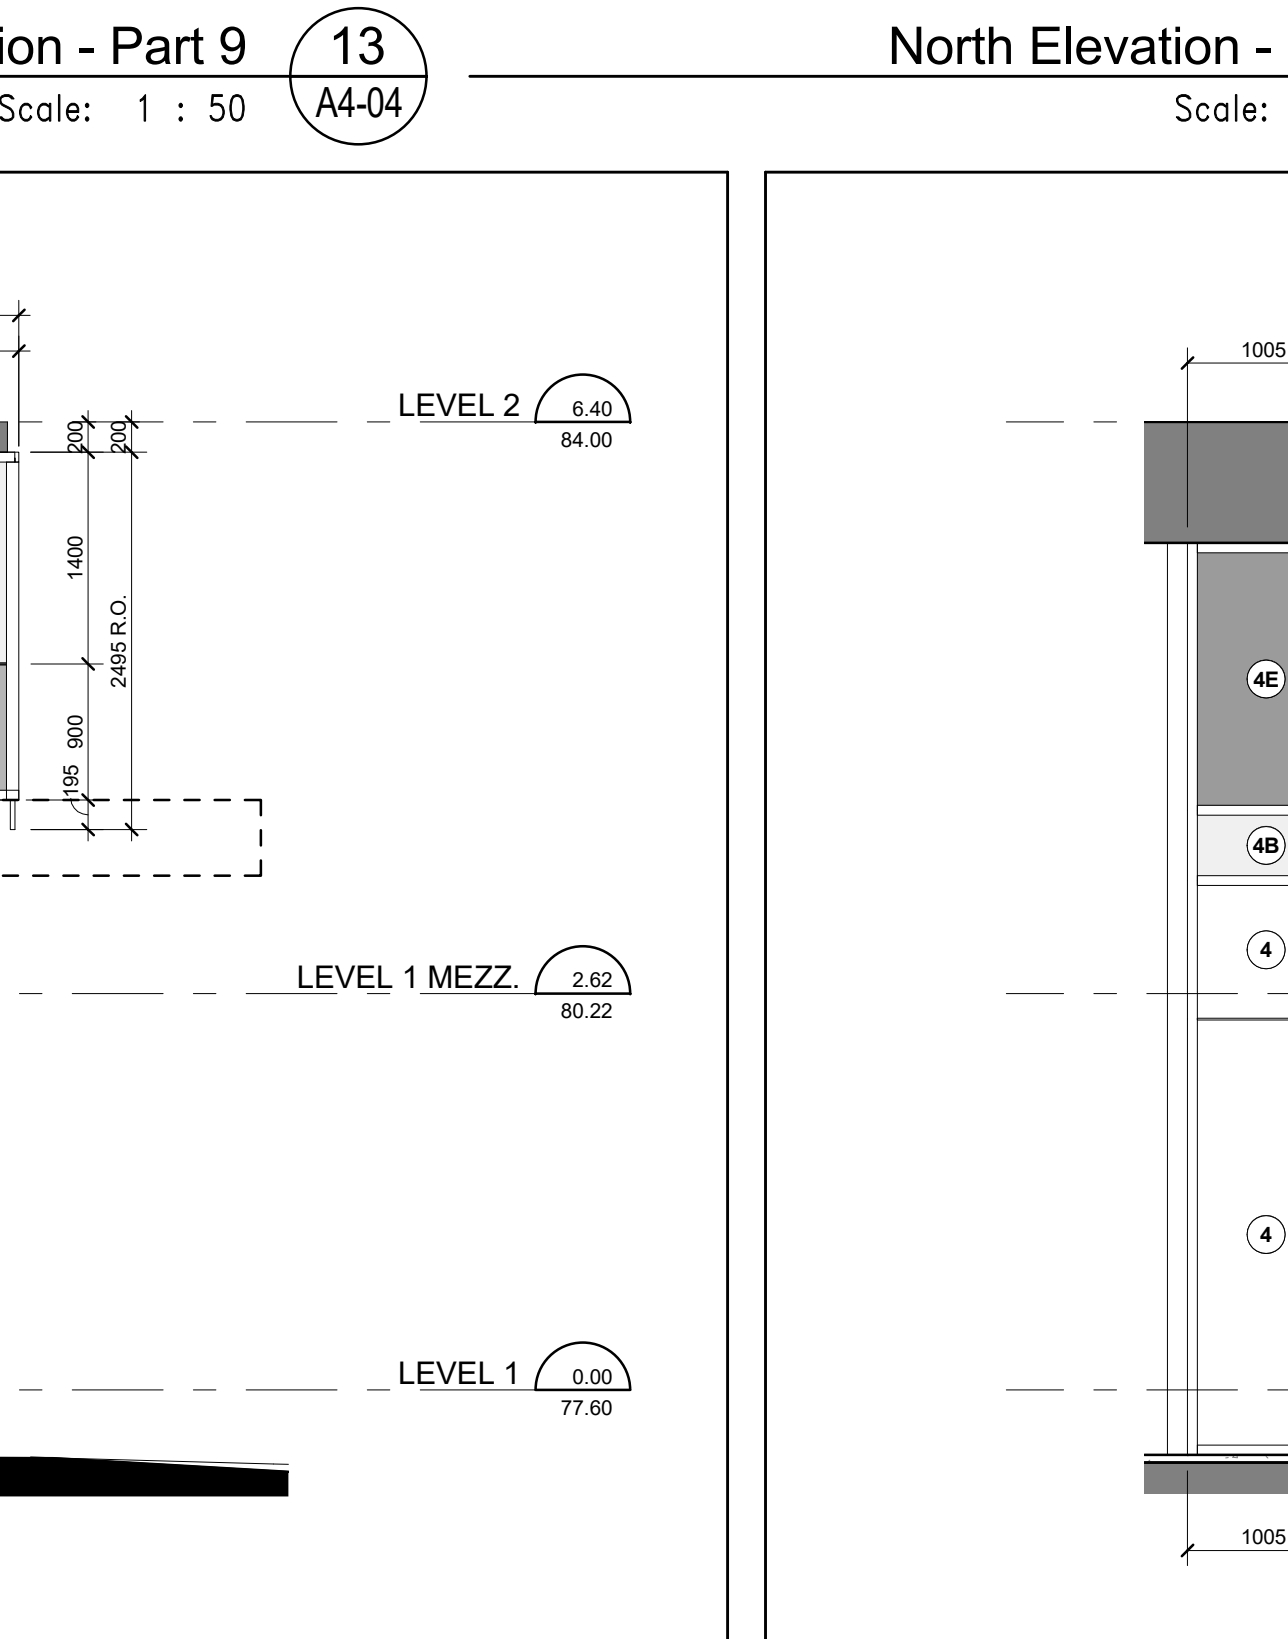


North Elevation - Part 2 (6) A4-04
Scale: 1 : 50

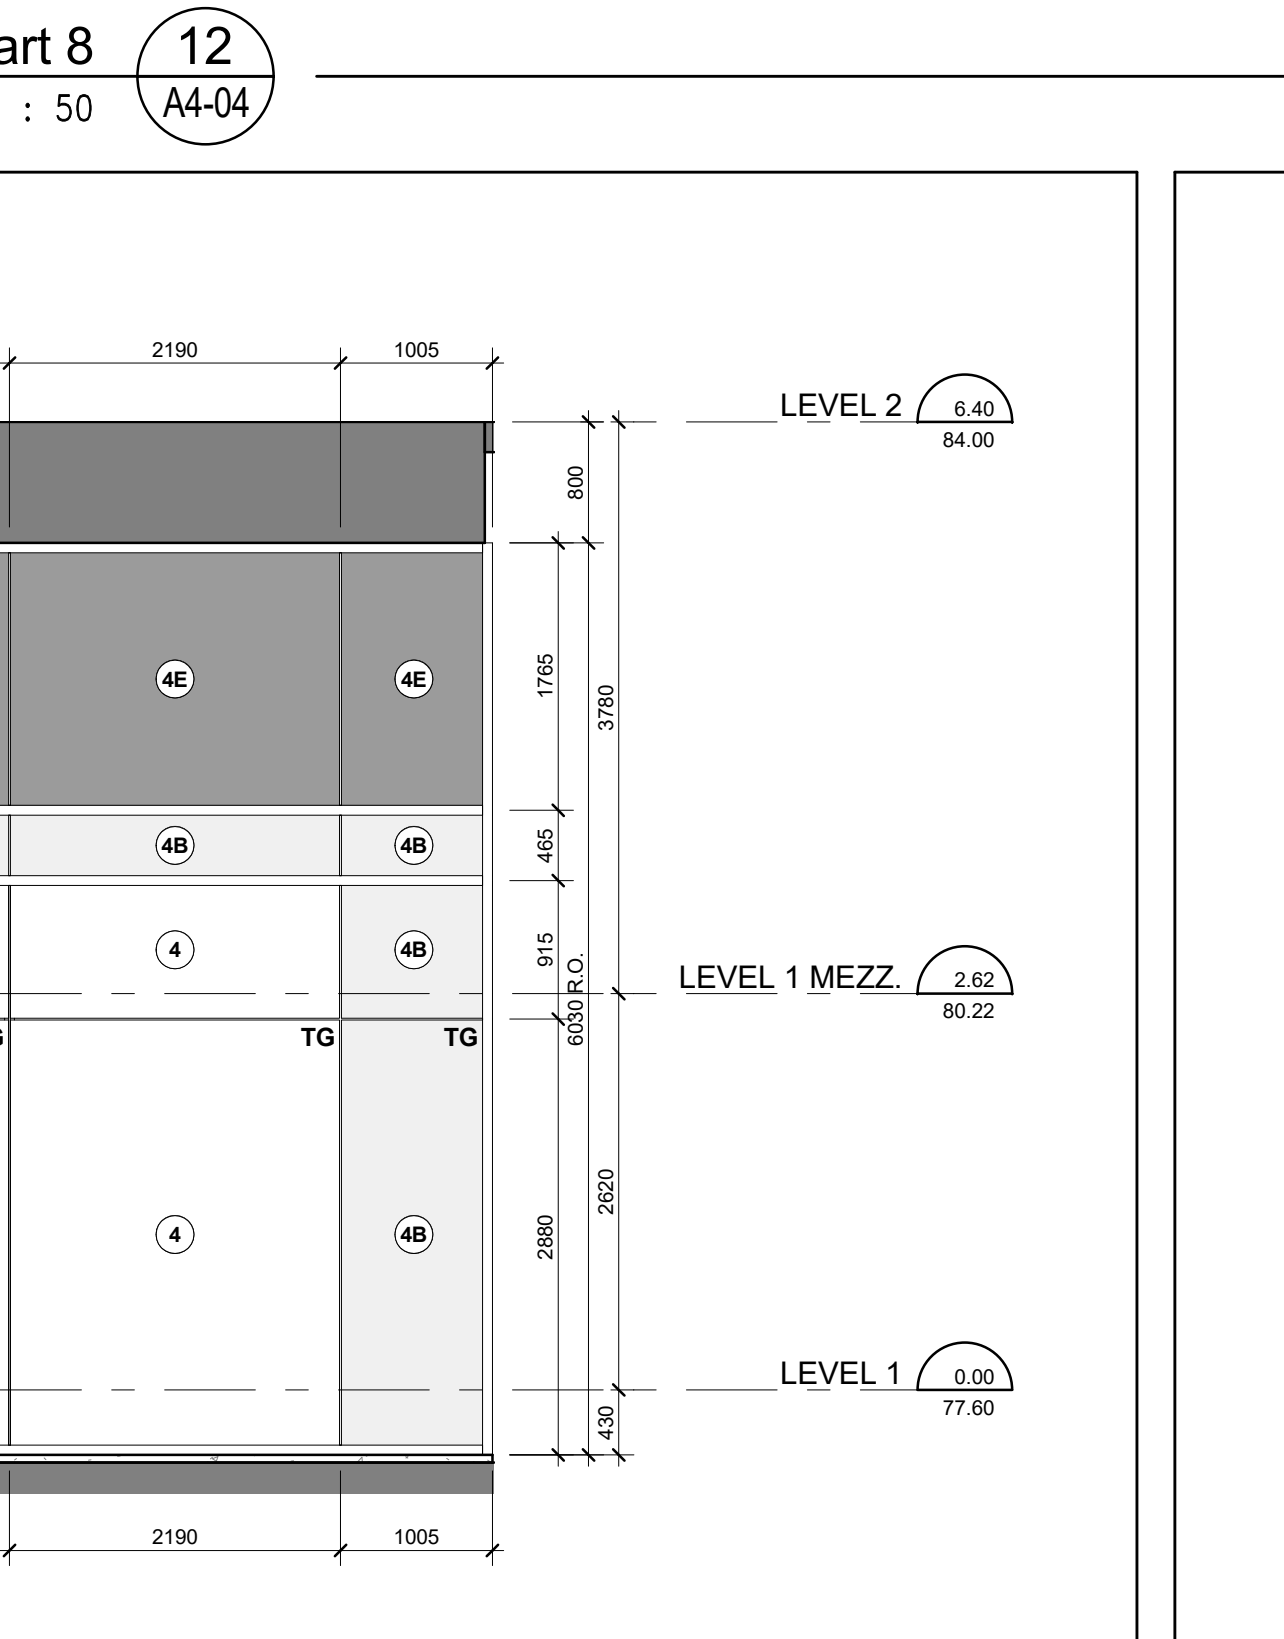


North Elevation - Part 1 (5) A4-04
Scale: 1 : 50

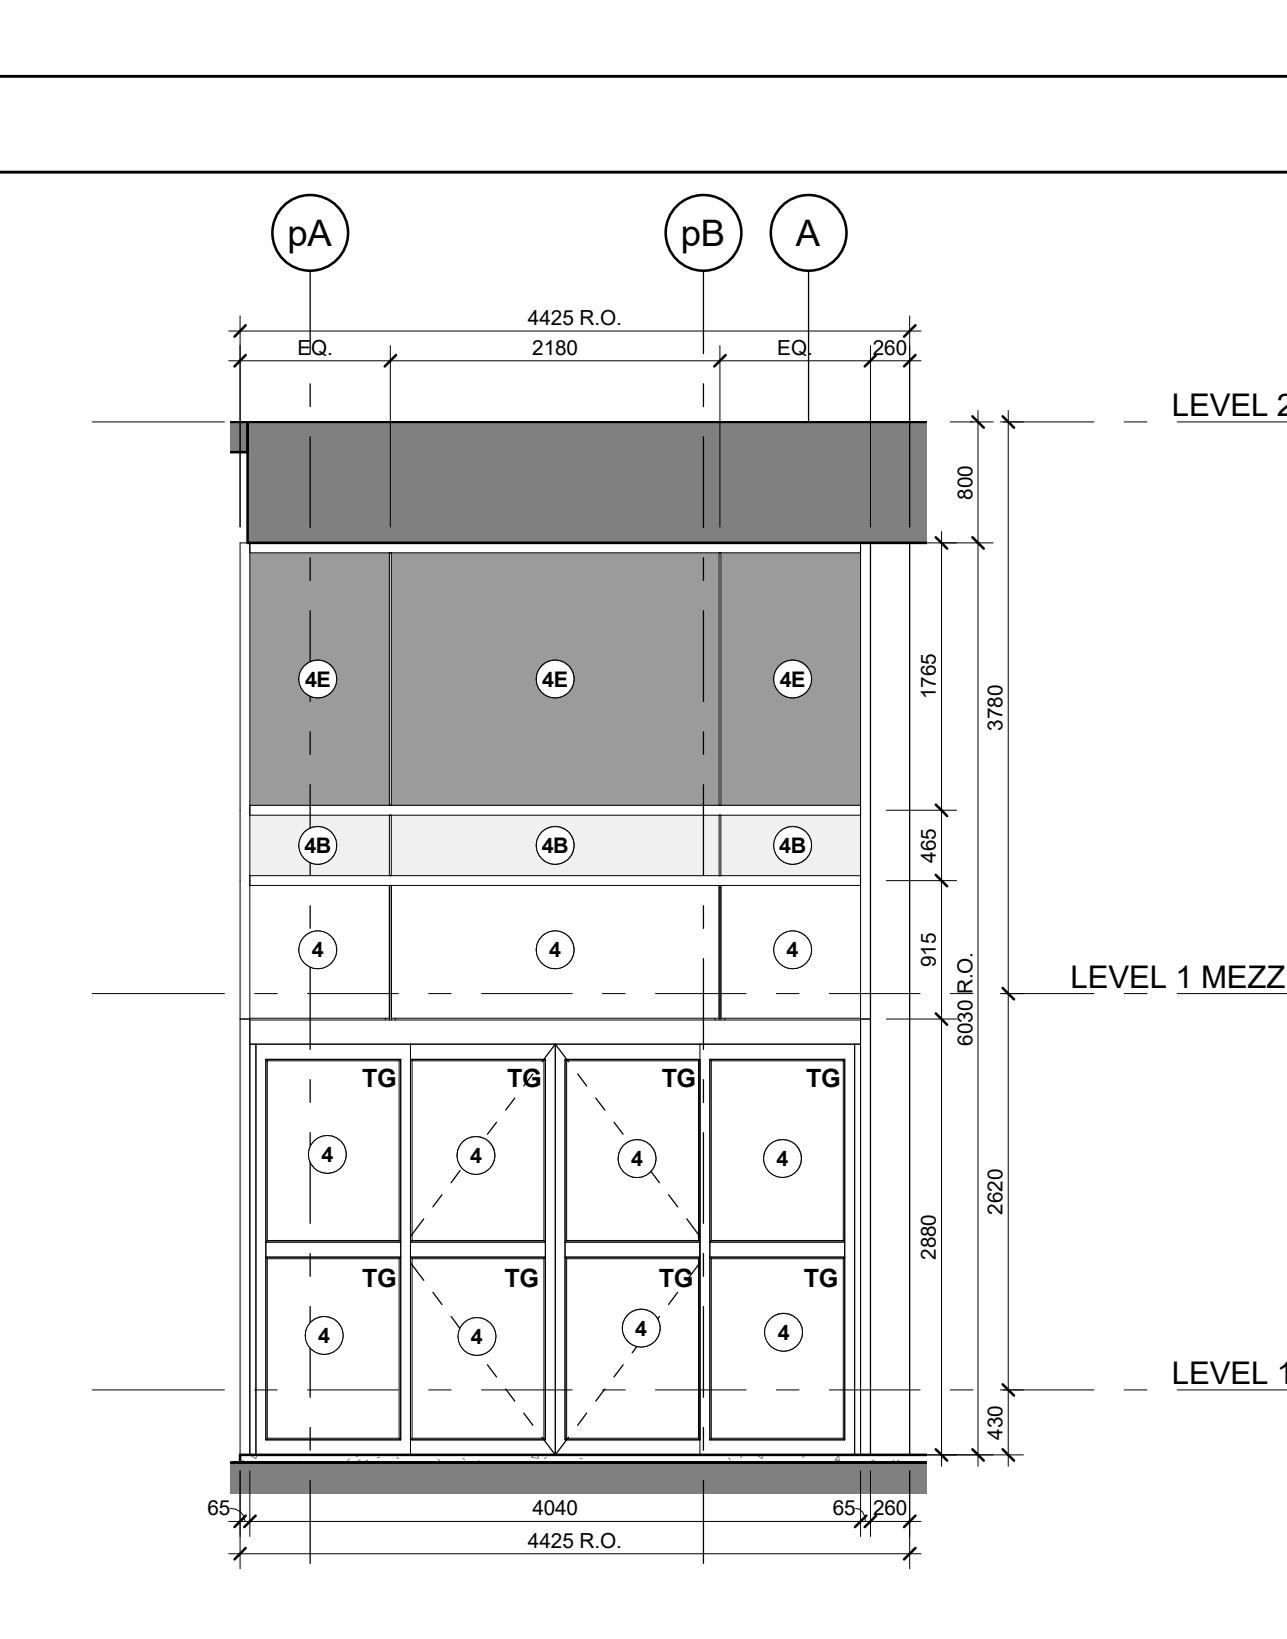

North Elevation - Part 0 (4) A4-04
Scale: 1 : 50

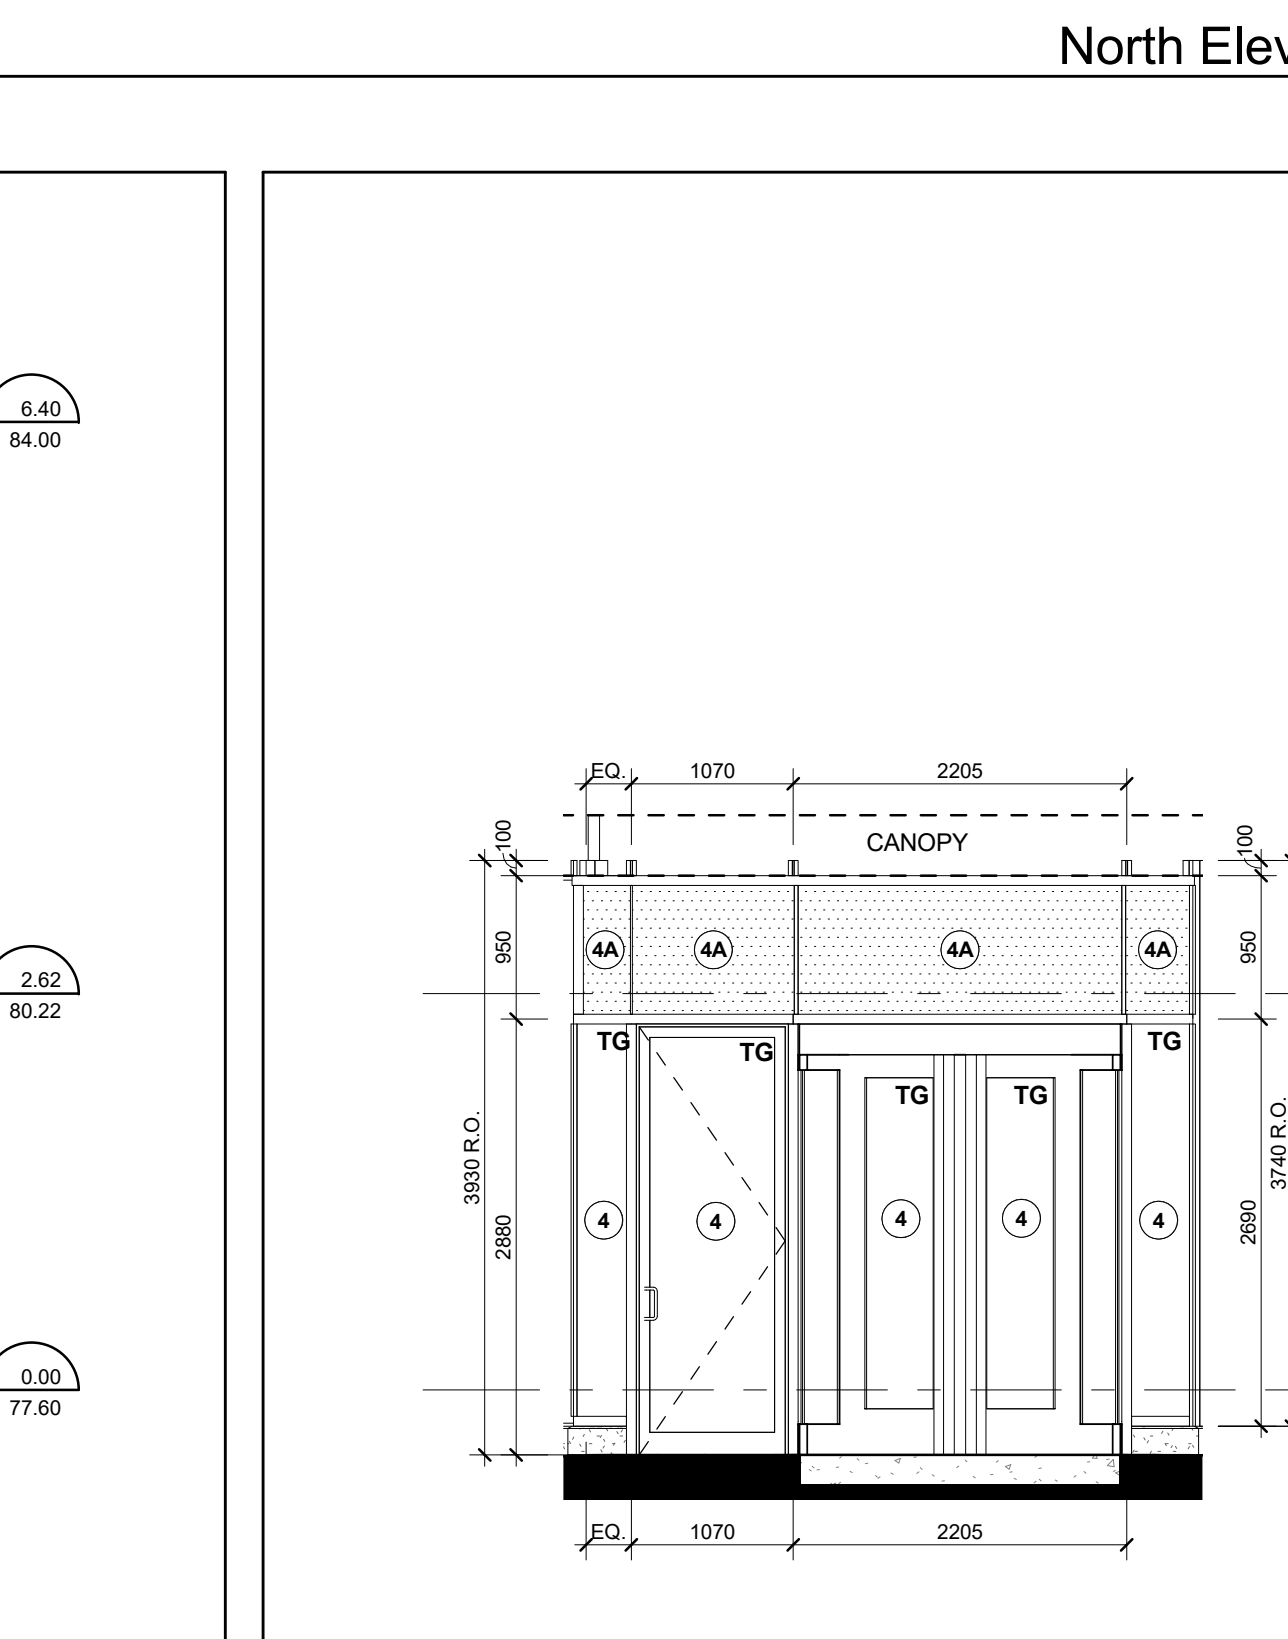

North Elevation - Part 0 (4) A4-04
Scale: 1 : 50

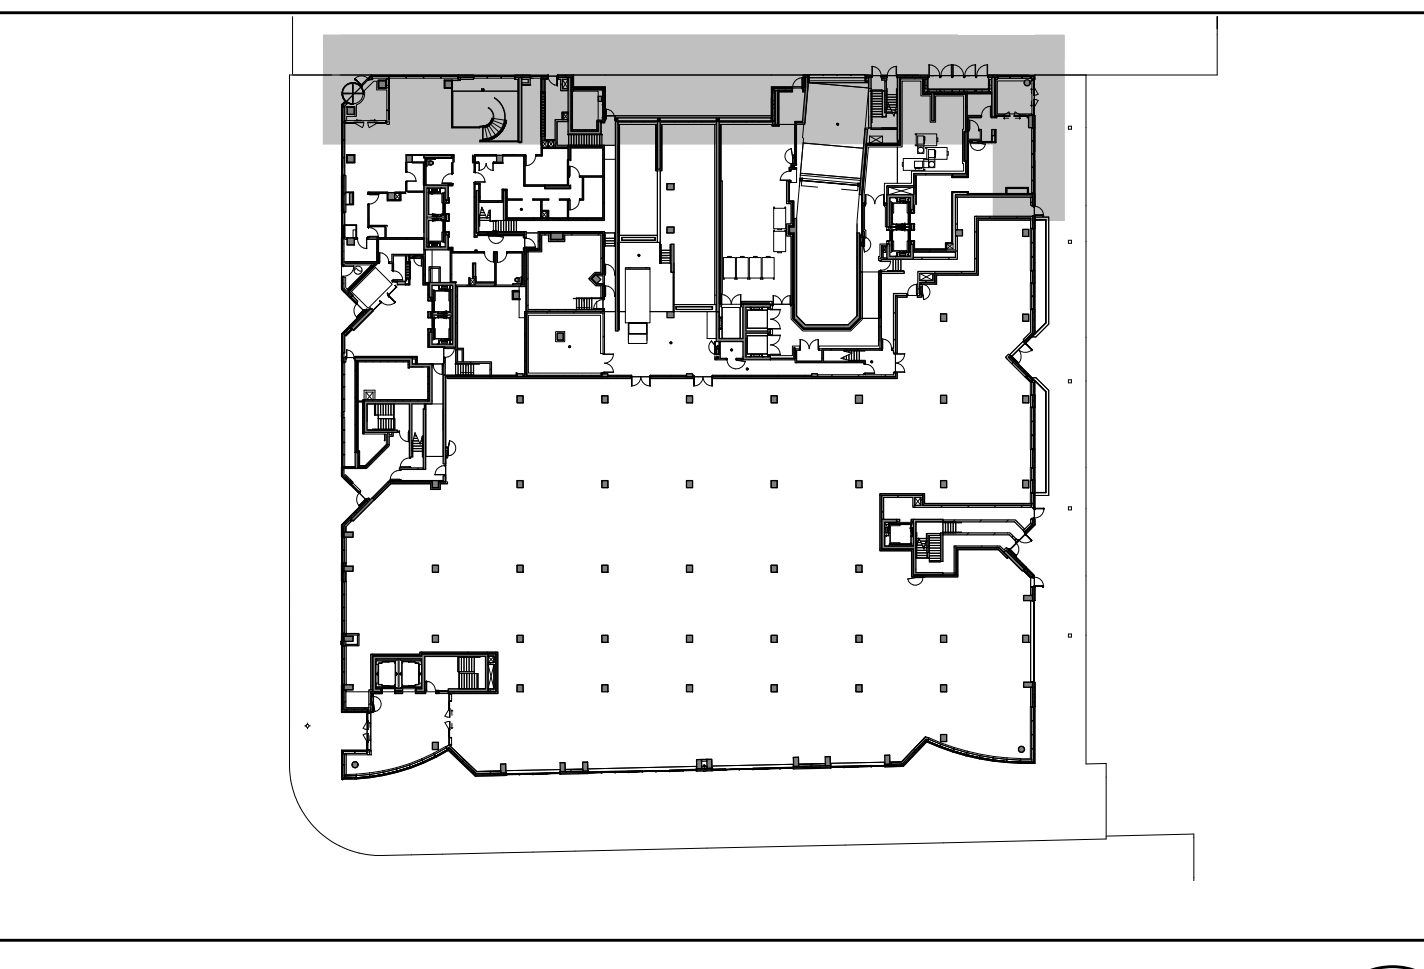

Window Schedule Key Plan - Level 1 (2) A4-04
Scale: 1 : 50

WINDOW SCHEDULE - LEGEND			
13148 - AQUAVISTA			
UPDATED: FEBRUARY 16, 2016			
3	PREFINISHED ALUMINUM WINDOW WALL - VISION PANEL	ALUM. COLOUR: EXTERIOR - PPG UC1027HF DURANAR GREY VELVET GLASS TYPE: INTERIOR - 4135 DURANAR WHITE	
3A	PREFINISHED ALUMINUM WINDOW WALL - VISION PANEL FRIT PATTERN	ALUM. COLOUR: EXTERIOR - PPG UC1027HF DURANAR GREY VELVET GLASS TYPE: INTERIOR - 4135 DURANAR WHITE	
3B	PREFINISHED ALUMINUM WINDOW WALL - OPERABLE AWNING	ALUM. COLOUR: EXTERIOR - PPG UC1027HF DURANAR GREY VELVET GLASS TYPE: CLEAR INNER & OUTER LITE, GUARDIAN SUNGLAND - SUPERNEUTRAL, SHAG ON SURFACE 2	
3C	PREFINISHED ALUMINUM WINDOW WALL - OPERABLE AWNING FRIT PATTERN	ALUM. COLOUR: EXTERIOR - PPG UC1027HF DURANAR GREY VELVET GLASS TYPE: CLEAR INNER & OUTER LITE, GUARDIAN SUNGLAND - SUPERNEUTRAL, SHAG ON SURFACE 2	
3D	PREFINISHED ALUMINUM WINDOW WALL - GLASS SPANDREL PANEL	ALUM. COLOUR: EXTERIOR - PPG UC1027HF DURANAR GREY VELVET GLASS TYPE: INTERIOR - 4135 DURANAR WHITE	
3E	PREFINISHED ALUMINUM WINDOW WALL - METAL SPANDREL PANEL	ALUM. COLOUR: EXTERIOR - PPG UC1027HF DURANAR GREY VELVET GLASS TYPE: INTERIOR - 4135 DURANAR WHITE	
3F	PREFINISHED ALUMINUM WINDOW WALL - METAL LOUVER	ALUM. COLOUR: EXTERIOR - PPG UC1027HF DURANAR GREY VELVET GLASS TYPE: INTERIOR - 4135 DURANAR WHITE	
3G1	PREFINISHED ALUMINUM WINDOW WALL - METAL SLAB COVER - PROFILE 4#x42xmm	ALUM. COLOUR: EXTERIOR - PPG UC1027HF DURANAR GREY VELVET GLASS TYPE: INTERIOR - 4135 DURANAR WHITE	
3G2	PREFINISHED ALUMINUM WINDOW WALL - METAL SLAB COVER - PROFILE 10#x42xmm	ALUM. COLOUR: EXTERIOR - PPG UC1027HF DURANAR GREY VELVET GLASS TYPE: INTERIOR - 4135 DURANAR WHITE	
3G3	PREFINISHED ALUMINUM WINDOW WALL - METAL SLAB COVER - PROFILE 22#x42xmm	ALUM. COLOUR: EXTERIOR - PPG UC1027HF DURANAR GREY VELVET GLASS TYPE: INTERIOR - 4135 DURANAR WHITE	
3H	PREFINISHED ALUMINUM WINDOW WALL - OPERABLE WINDOW - VISION PANEL	ALUM. COLOUR: EXTERIOR - PPG UC1027HF DURANAR GREY VELVET GLASS TYPE: INTERIOR - 4135 DURANAR WHITE	
3I	PREFINISHED ALUMINUM WINDOW WALL - OPERABLE WINDOW - GLASS SPANDREL PANEL	ALUM. COLOUR: EXTERIOR - PPG UC1027HF DURANAR GREY VELVET GLASS TYPE: INTERIOR - 4135 DURANAR WHITE	
3K	PREFINISHED ALUMINUM WINDOW WALL - OPERABLE WINDOW - METAL LOUVER	ALUM. COLOUR: EXTERIOR - PPG UC1027HF DURANAR GREY VELVET GLASS TYPE: INTERIOR - 4135 DURANAR WHITE	
4	PREFINISHED STOREFRONT CURTAINWALL - VISION PANEL (GROUND FLOOR)	ALUM. COLOUR: EXTERIOR - PPG UC1027HF DURANAR GREY VELVET GLASS TYPE: CLEAR INNER & OUTER LITE, GUARDIAN SUNGLAND - SUPERNEUTRAL, SHAG ON SURFACE 2	
4A	PREFINISHED STOREFRONT CURTAINWALL - VISION PANEL FRIT PATTERN (GROUND FLOOR)	ALUM. COLOUR: EXTERIOR - PPG UC1027HF DURANAR GREY VELVET GLASS TYPE: CLEAR INNER & OUTER LITE, GUARDIAN SUNGLAND - SUPERNEUTRAL, SHAG ON SURFACE 2	
4B	PREFINISHED STOREFRONT CURTAINWALL - SHADOW BOX (GROUND FLOOR)	ALUM. COLOUR: EXTERIOR - PPG UC1027HF DURANAR GREY VELVET GLASS TYPE: CLEAR INNER & OUTER LITE, GUARDIAN SUNGLAND - SUPERNEUTRAL, SHAG ON SURFACE 2	
4C	PREFINISHED STOREFRONT CURTAINWALL - GLASS SPANDREL PANEL (GROUND FLOOR)	ALUM. COLOUR: EXTERIOR - PPG UC1027HF DURANAR GREY VELVET GLASS TYPE: INTERIOR - 4135 DURANAR WHITE	
4D	PREFINISHED STOREFRONT CURTAINWALL - METAL LOUVER (GROUND FLOOR)	ALUM. COLOUR: EXTERIOR - PPG UC1027HF DURANAR GREY VELVET GLASS TYPE: INTERIOR - 4135 DURANAR WHITE	
4D1	PREFINISHED STOREFRONT CURTAINWALL - METAL SANDWICH PANEL (GROUND FLOOR)	ALUM. COLOUR: EXTERIOR - PPG UC1027HF DURANAR GREY VELVET GLASS TYPE: INTERIOR - 4135 DURANAR WHITE	
4E	PREFINISHED STOREFRONT CURTAINWALL - METAL SPANDREL PANEL (GROUND FLOOR)	ALUM. COLOUR: EXTERIOR - PPG UC1027HF DURANAR GREY VELVET GLASS TYPE: INTERIOR - 4135 DURANAR WHITE	
4F	PREFINISHED STOREFRONT CURTAINWALL - VISION PANEL FRIT PATTERN (GROUND FLOOR)	ALUM. COLOUR: EXTERIOR - PPG UC1027HF DURANAR GREY VELVET GLASS TYPE: INTERIOR - 4135 DURANAR WHITE	

LEGEND
BBQ GAS CONNECTION - REFER TO MECHANICAL DRAWINGS
WINE NON-FRIGID FROST SHED - REFER TO MECHANICAL DRAWINGS
WOR WEATHERPROOF DUPLEX RECEPTACLE - REFER TO ELECTRICAL DRAWINGS
LF LIGHT FEATURE - REFER TO ELECTRICAL DRAWINGS
TG TEMPERED GLASS

Contractor Must Check And Verify All Dimensions On The Job.
On-Site Scale Drawing
All Drawings, Specifications And Related Documents Are The Copyright Of
The Architect And Are Not To Be Reproduced Without The Architect's Written Permission.
The Drawing Is Not To Be Used For Construction Without The Architect's Written Permission.
Date: November 4, 2016

KIRKOR ARCHITECTS + PLANNERS
20 North Rose Avenue, Toronto, Ontario, M3J 2K9
Tel: 416-663-5000, Fax: 416-663-1234, www.kirkorarchitects.com

No.: Revision Date
1 Site Instruction #04 April 20, 2017
2 Site Instruction #03 Apr. 18, 2018
3 Site Instruction #05 June 8, 2018
4 Site Instruction #01 Oct. 15, 2018

Construction

AQUAVISTA
AT BAYSIDE TORONTO

Window Schedule - Level 1 -
North & East Elevation

Project
Hines TRIDEL
AQUAVISTA
Block 3 - R3 & R4
263 Queens Quay East
Toronto, ON
As indicated
E.V. / M.N. Drawn by
C.A. Checked by
13148 Project No.
November 4, 2016 Date
Drawing No. A4-04