




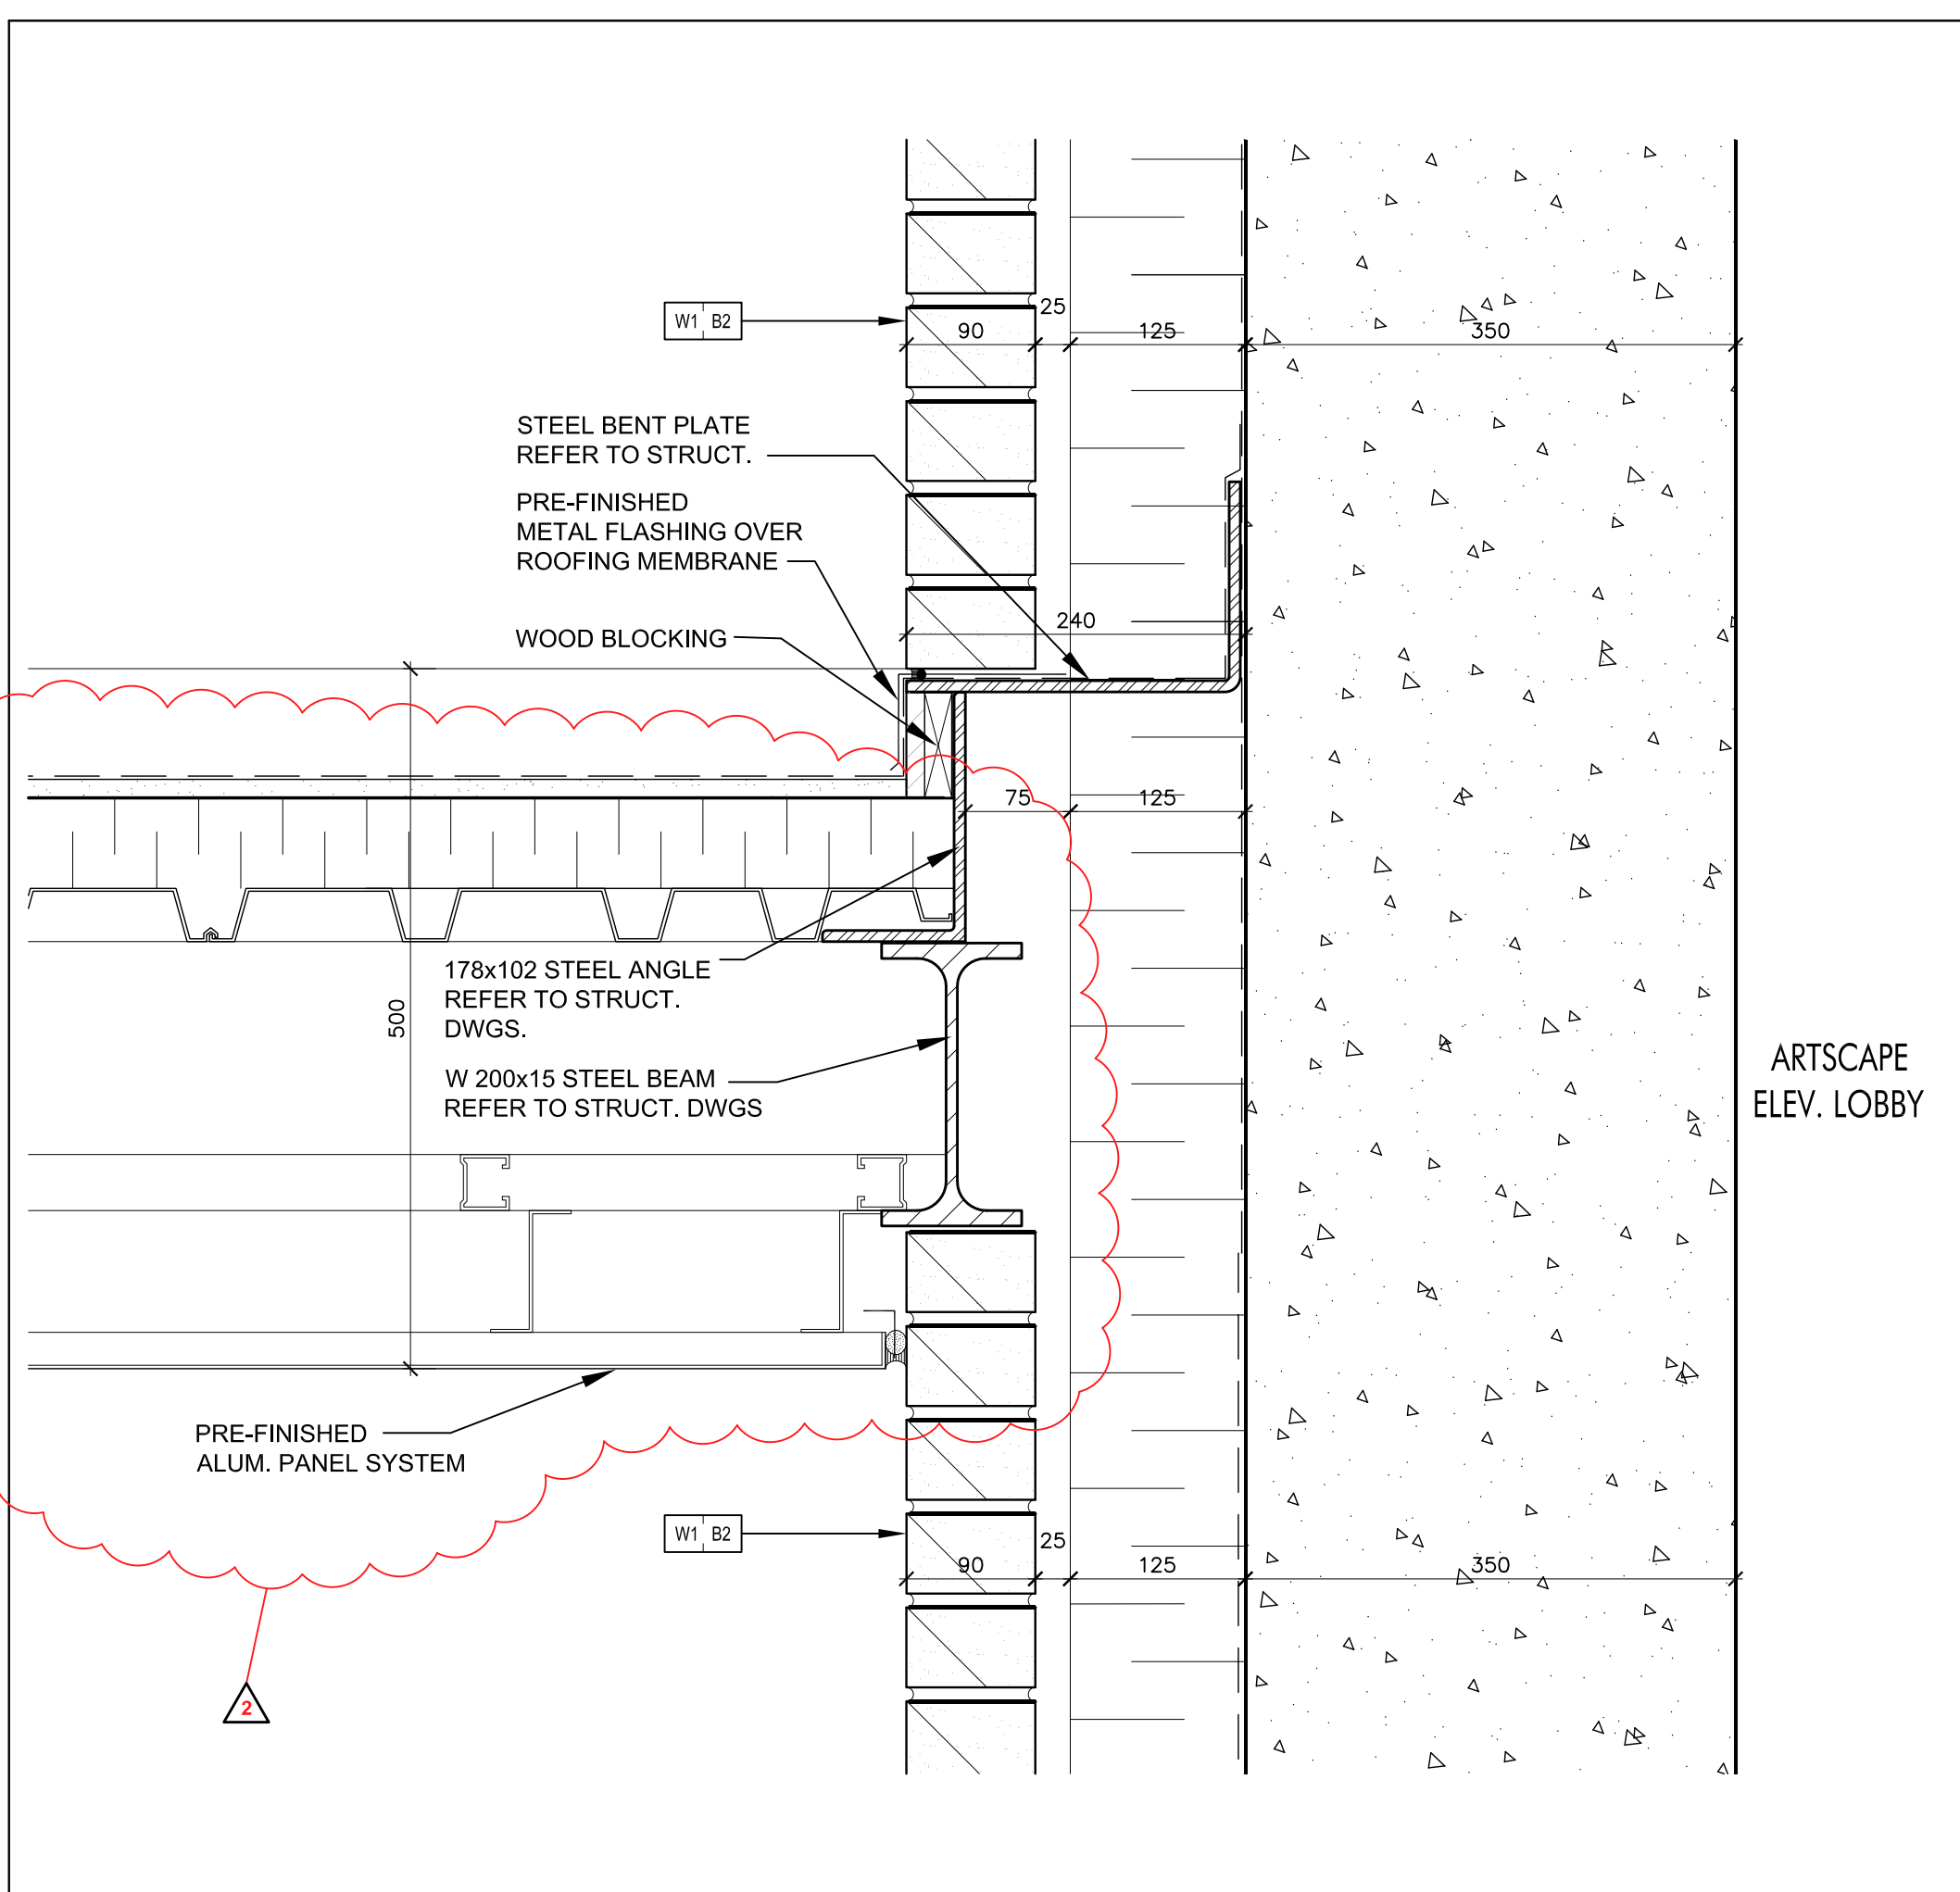


Pre-Finished Alum. Canopy @ Masonry Wall @ Artscape Vestibule 10
SCALE 1:5 A7-09

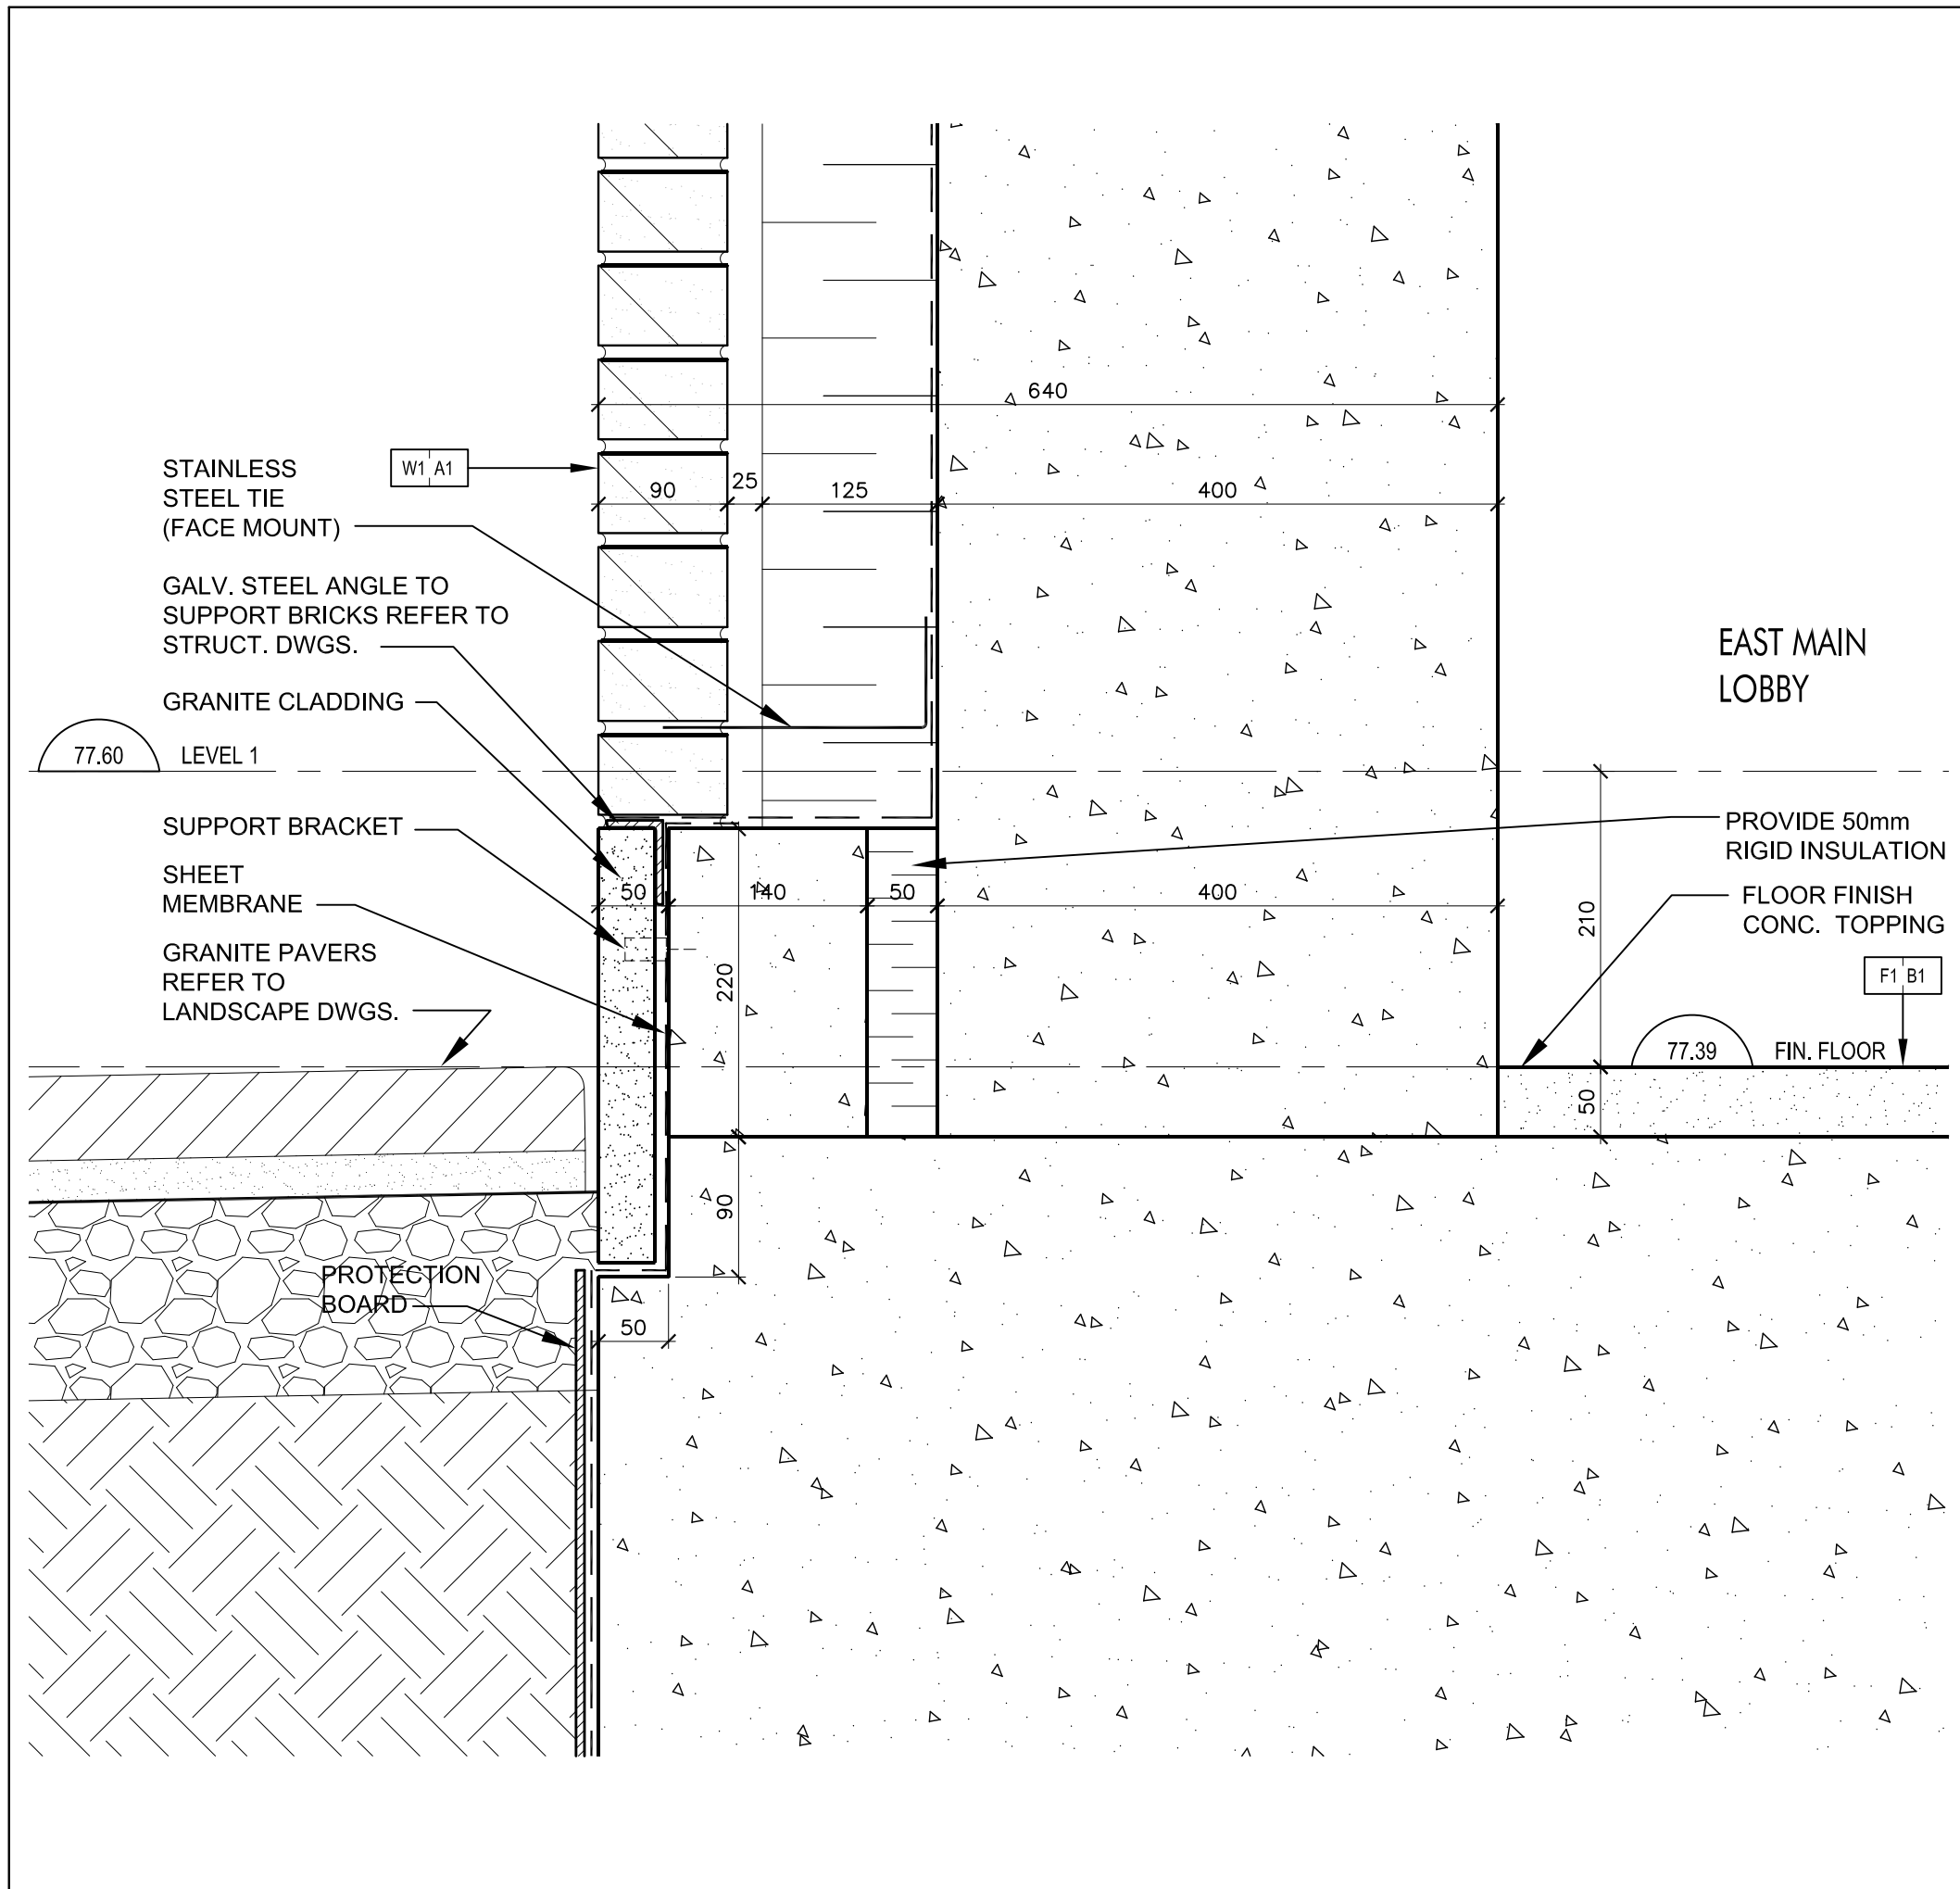


Conc. Curb @ Brick Coursing - East Main Lobby, Gr. Floor 8
(Ref. Wall Section 4/A7-09) SCALE 1:5 A7-09

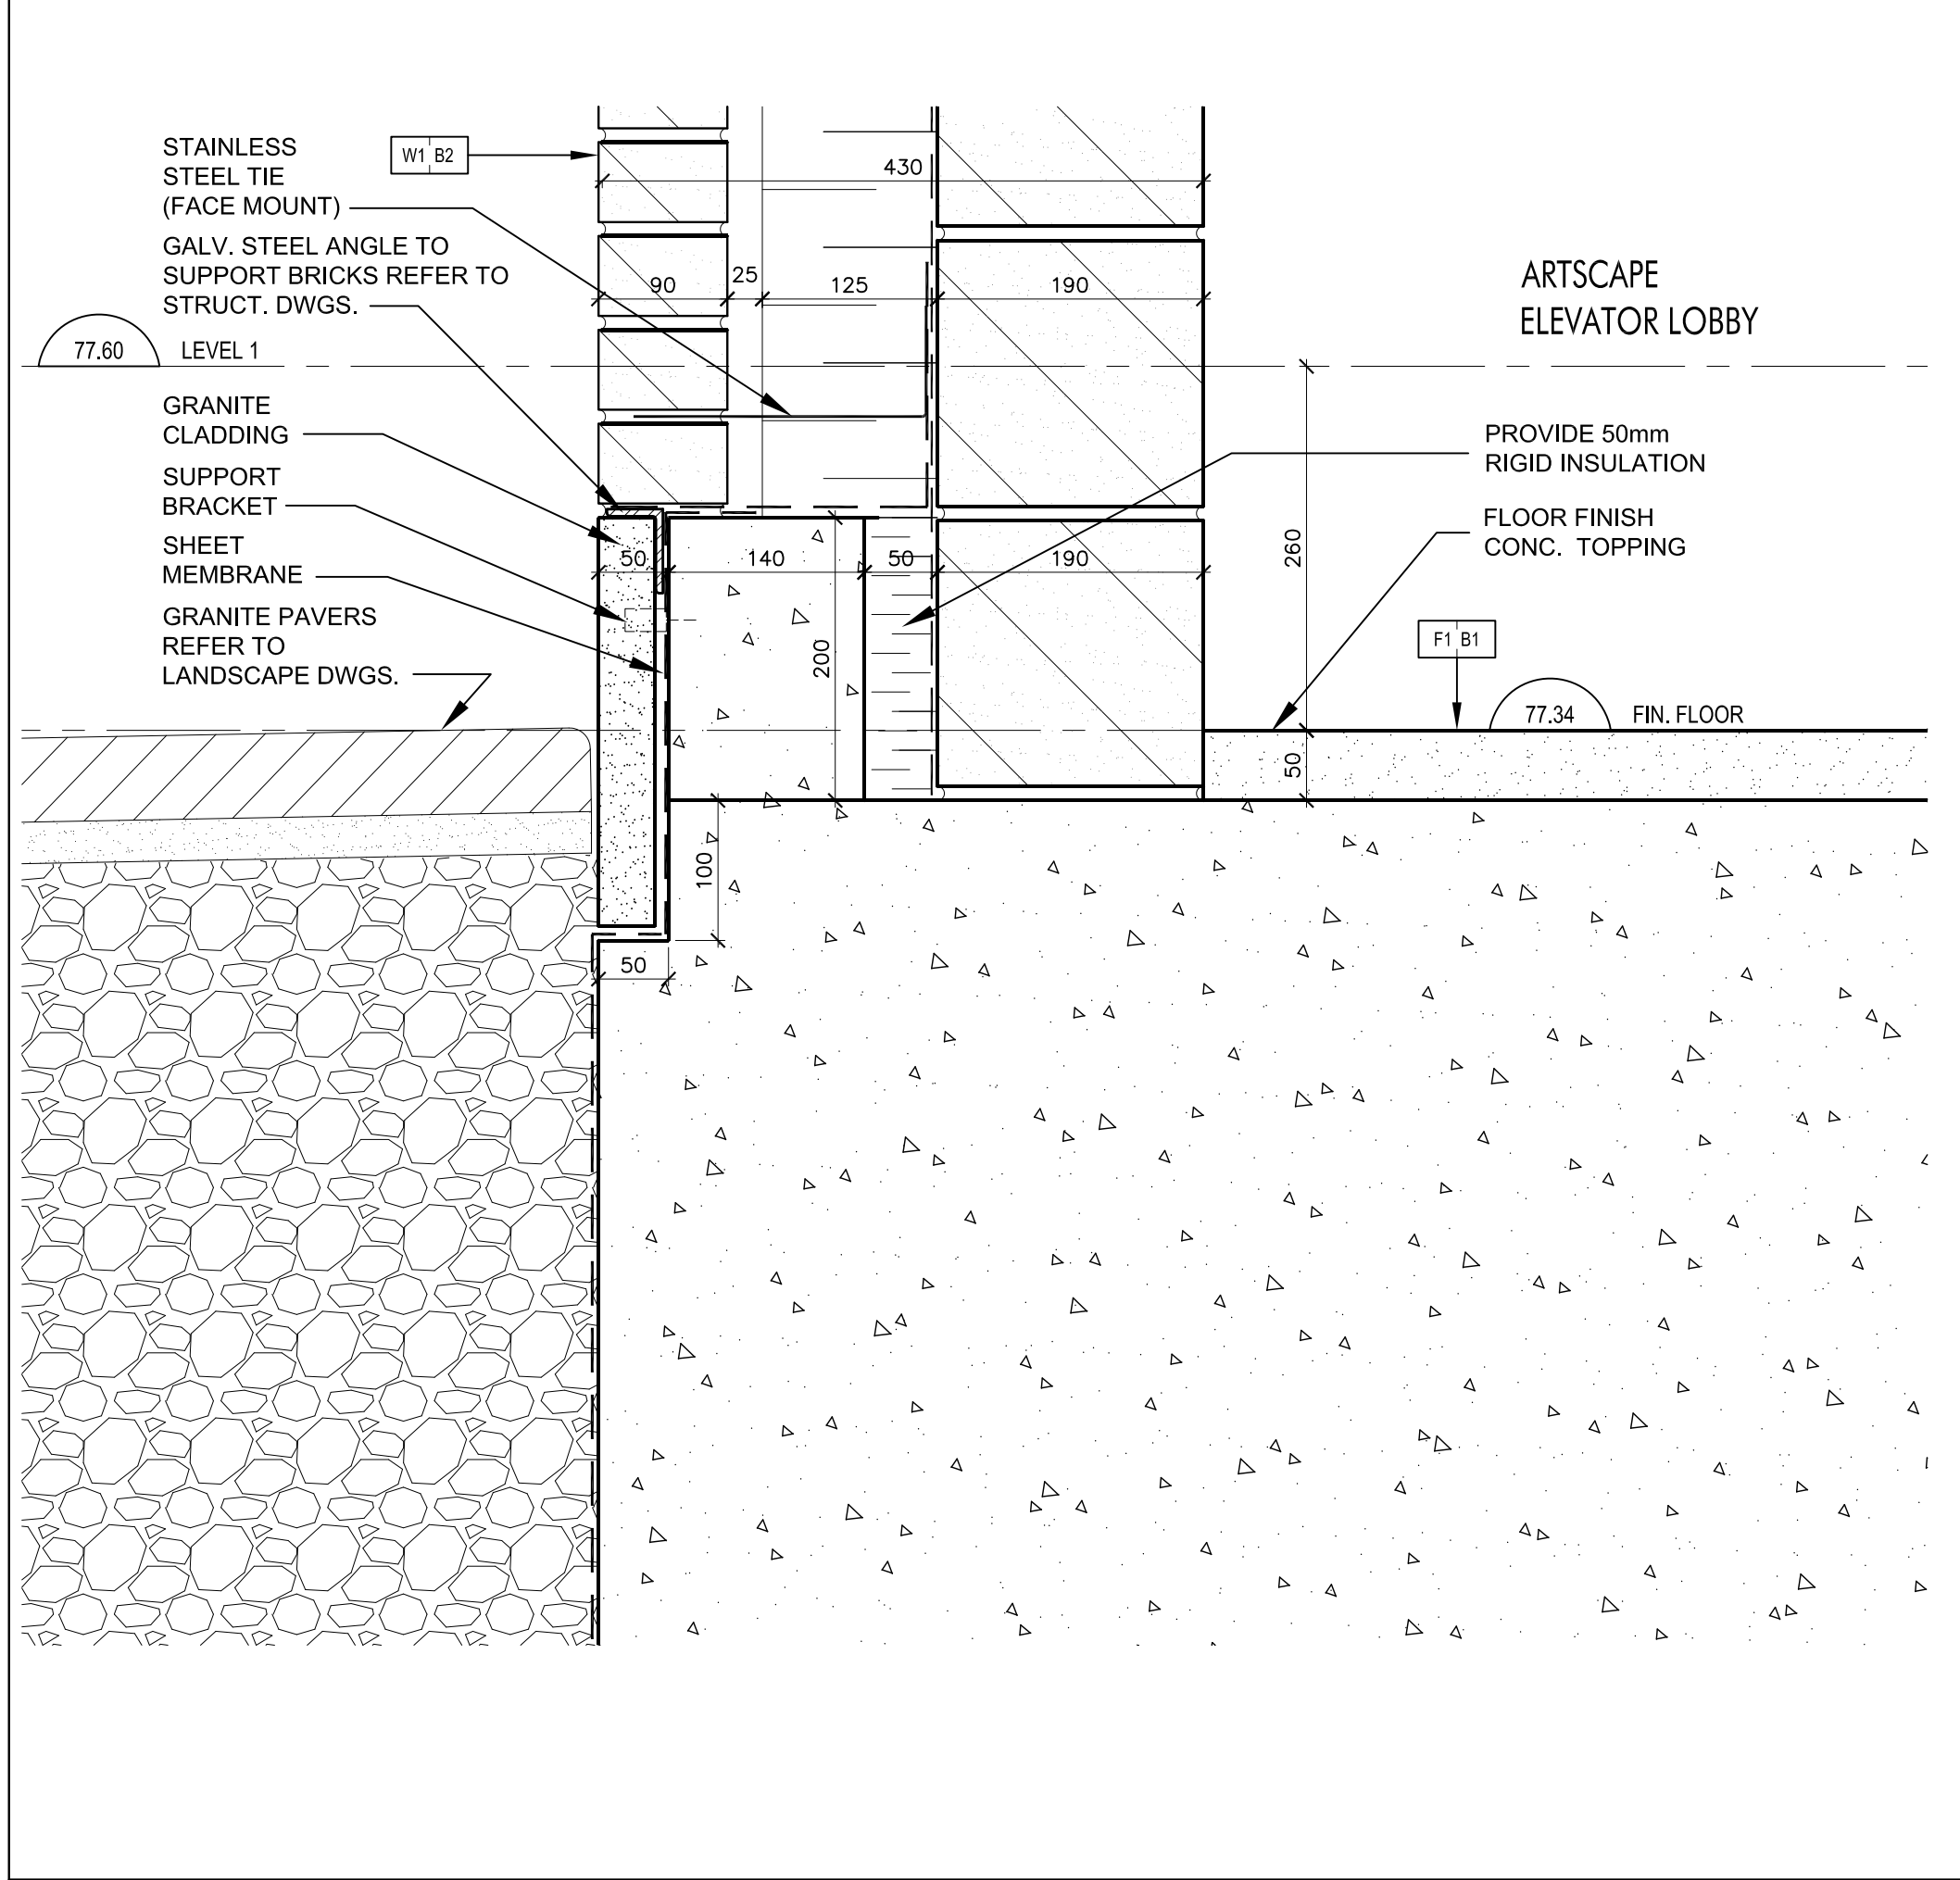


Conc. Curb @ Brick Coursing - Artscape Elev. Lobby, Gr. Floor 6
(Ref. Wall Section 2/A7-09) SCALE 1:5 A7-09

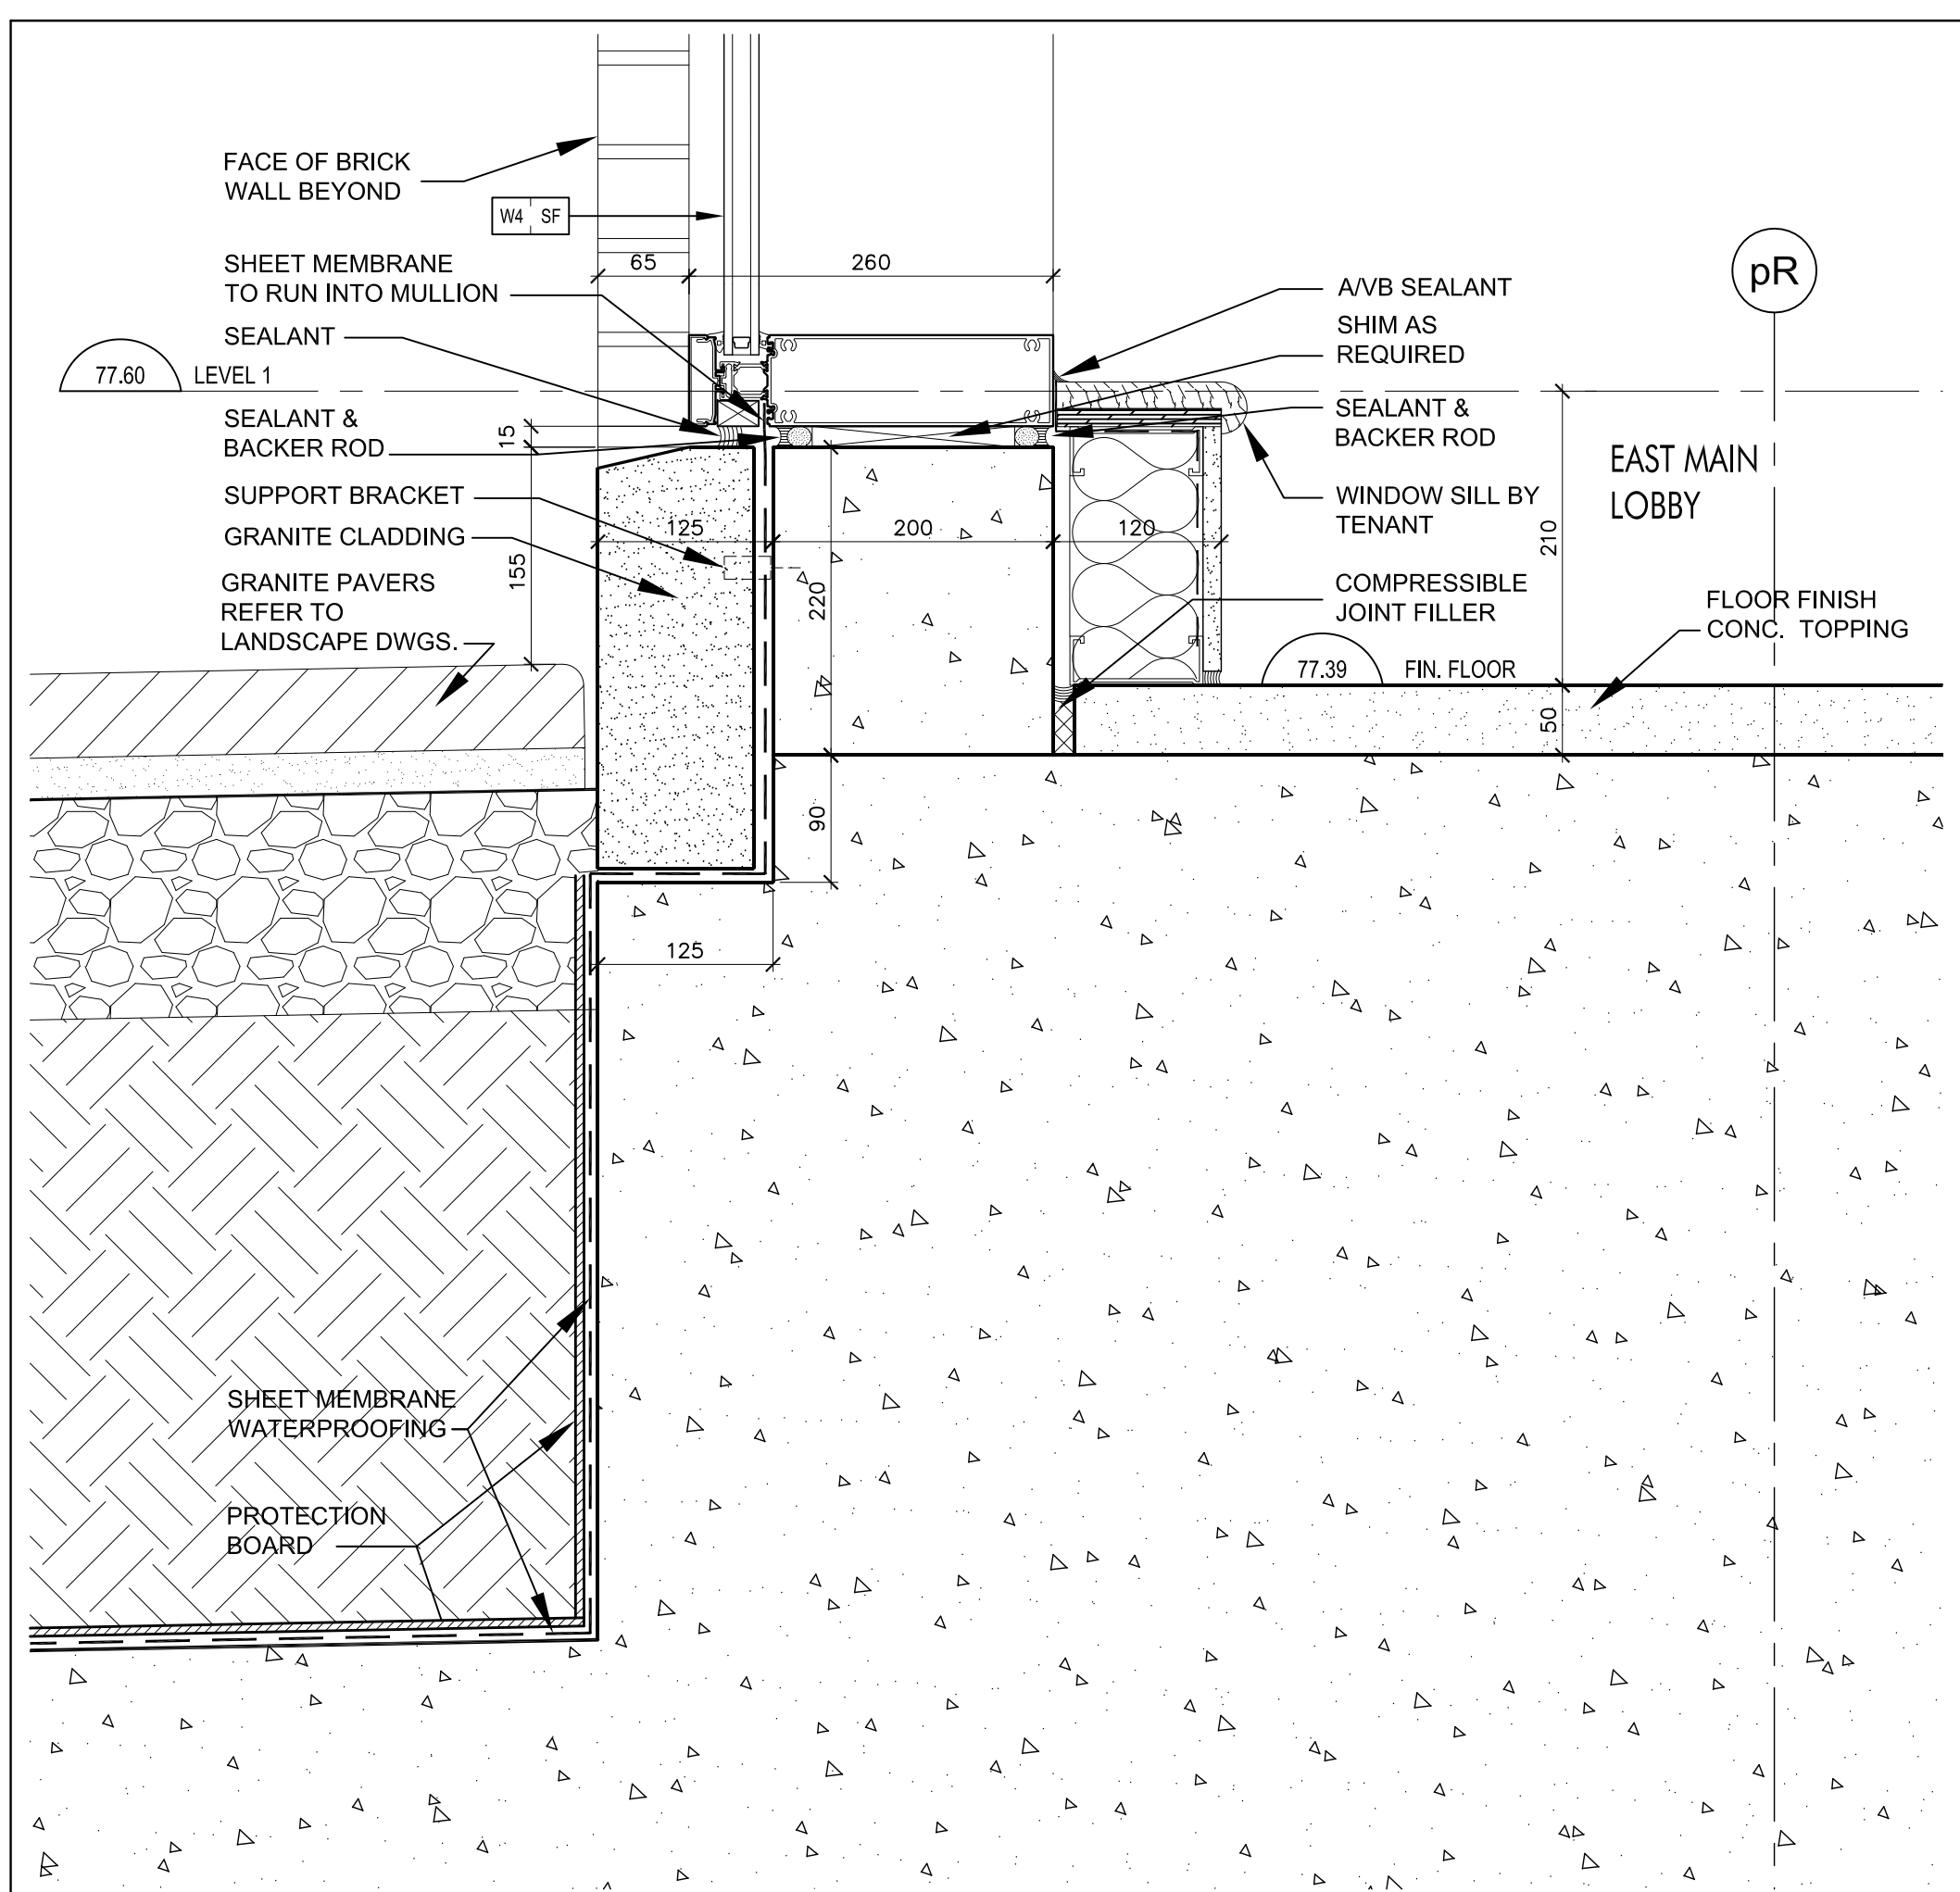


Conc. Curb @ Curtain Wall - East Main Lobby, Ground Floor 9
(Ref. Wall Section 7/A7-02) SCALE 1:5 A7-09

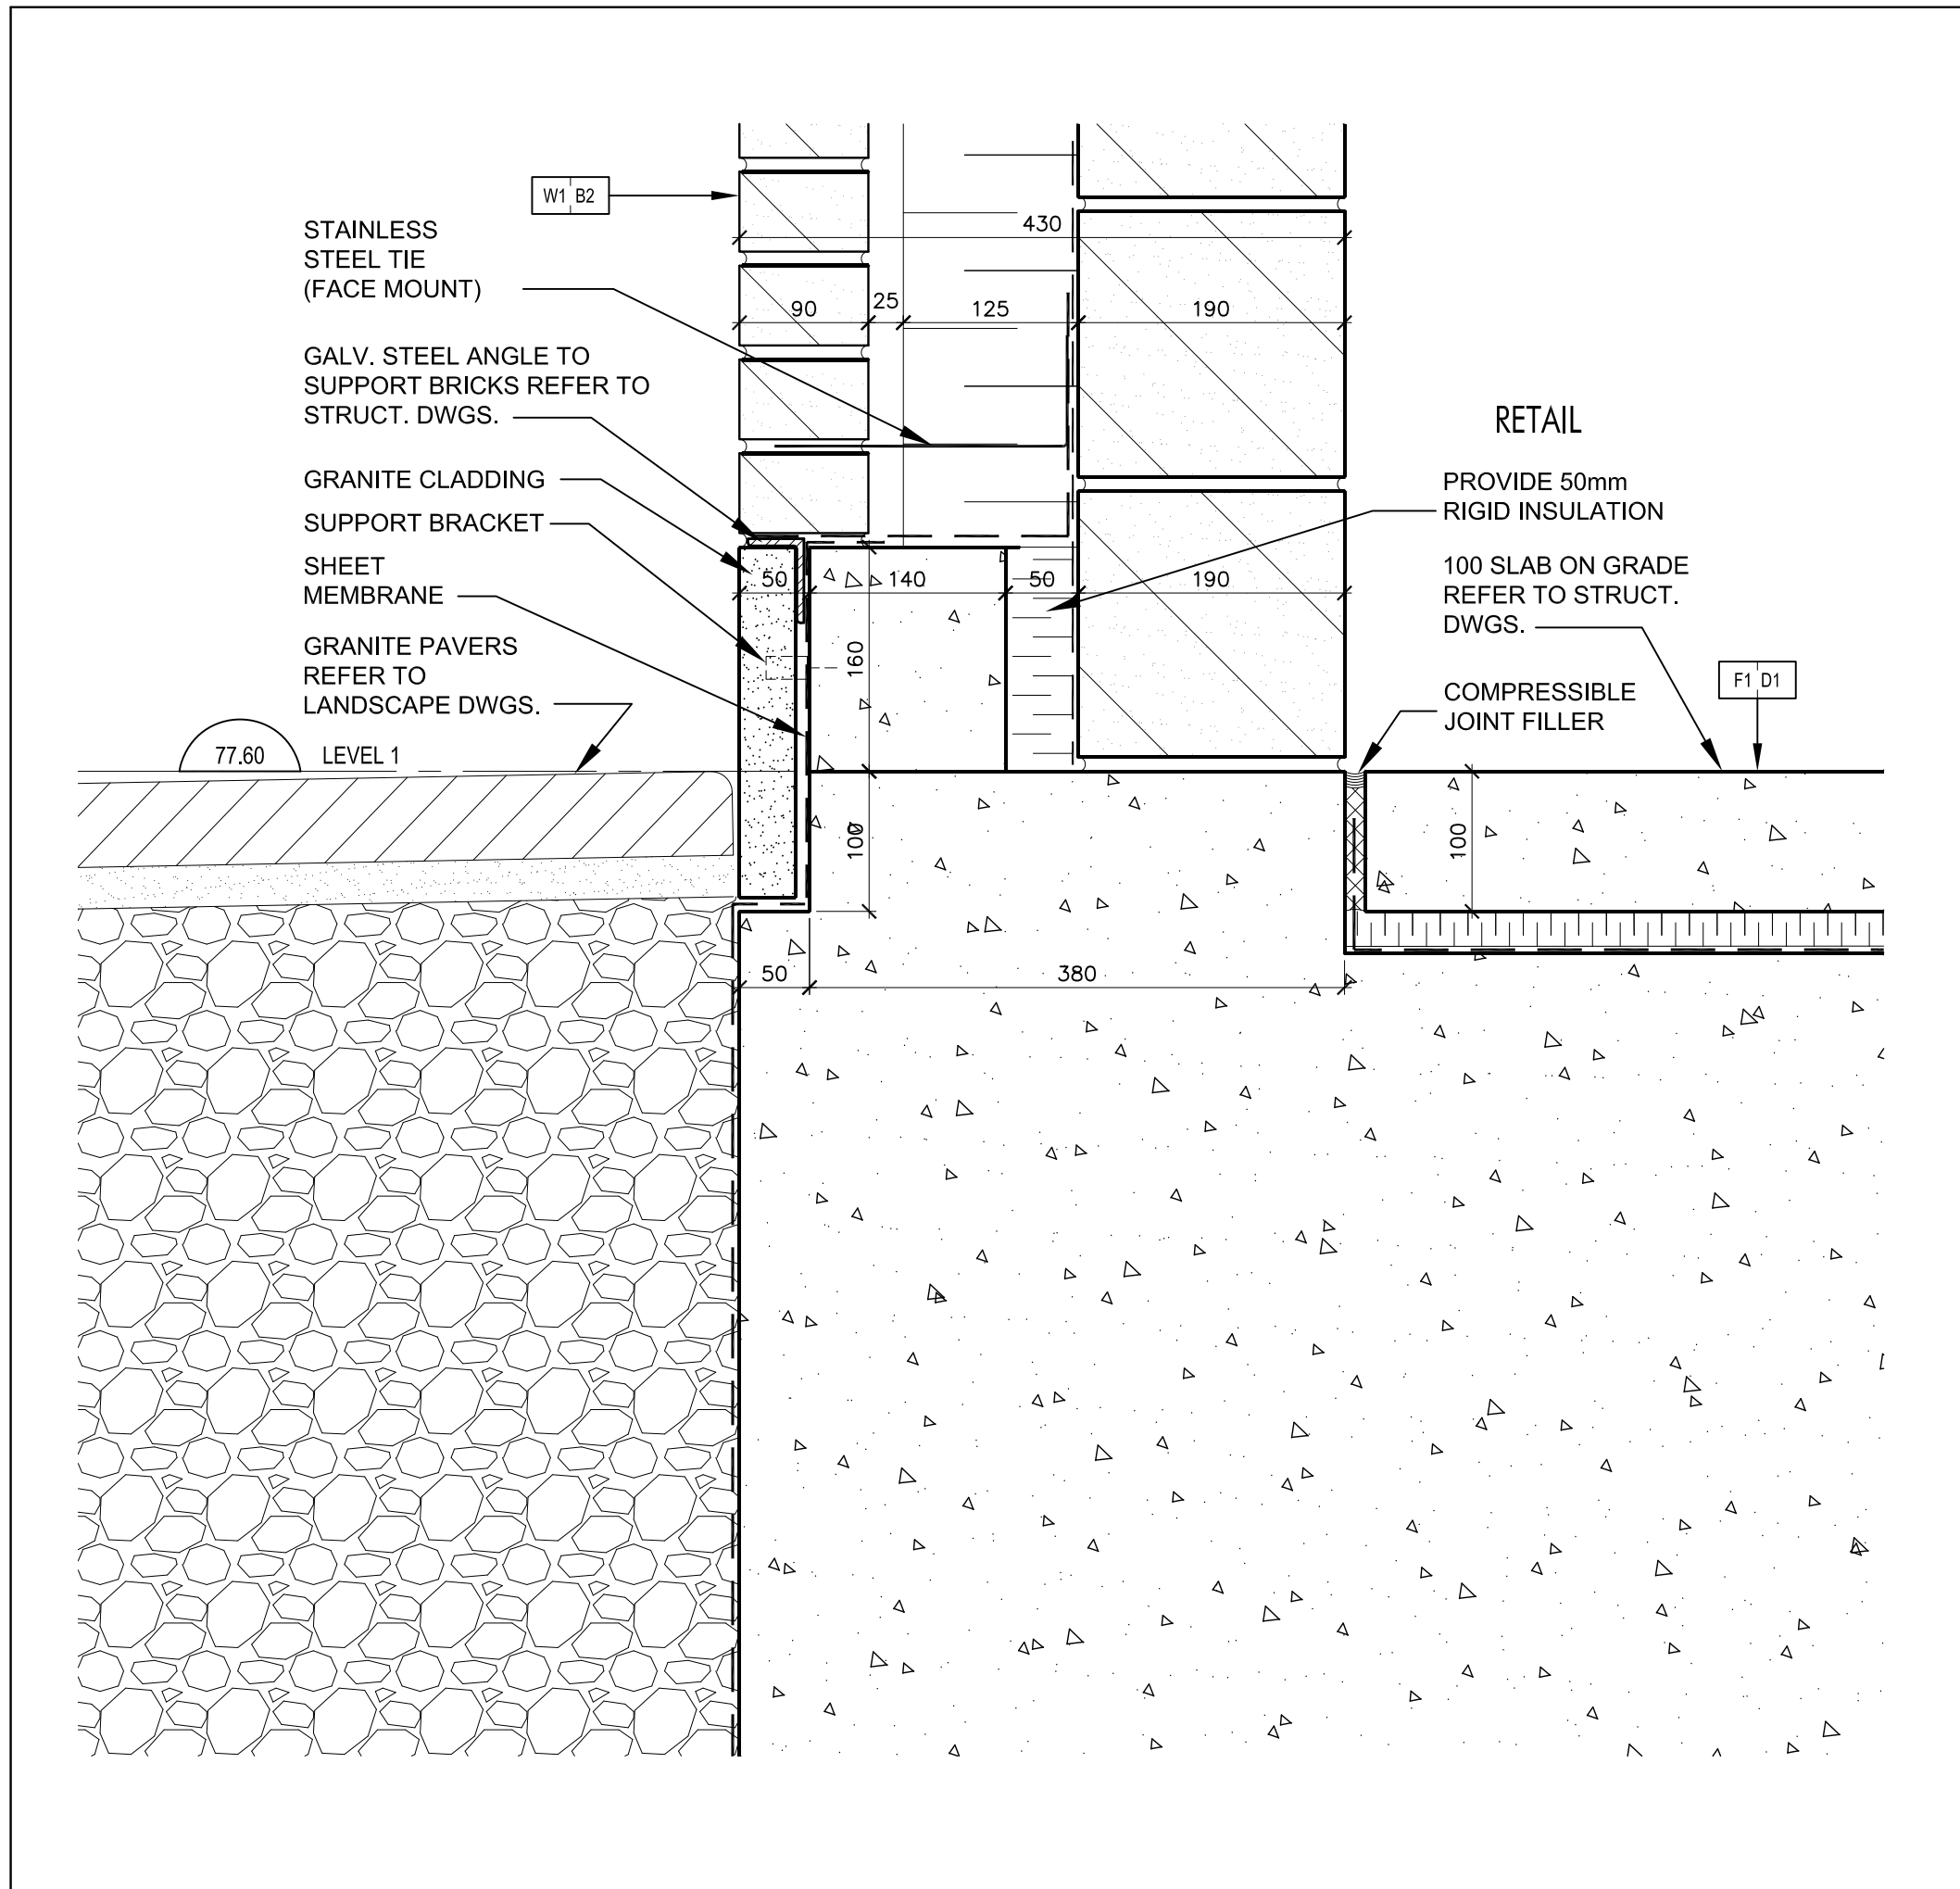


Conc. Curb @ Brick Coursing - Retail, Gr. Floor 7
(Ref. Wall Section 3/A7-09) SCALE 1:5 A7-09

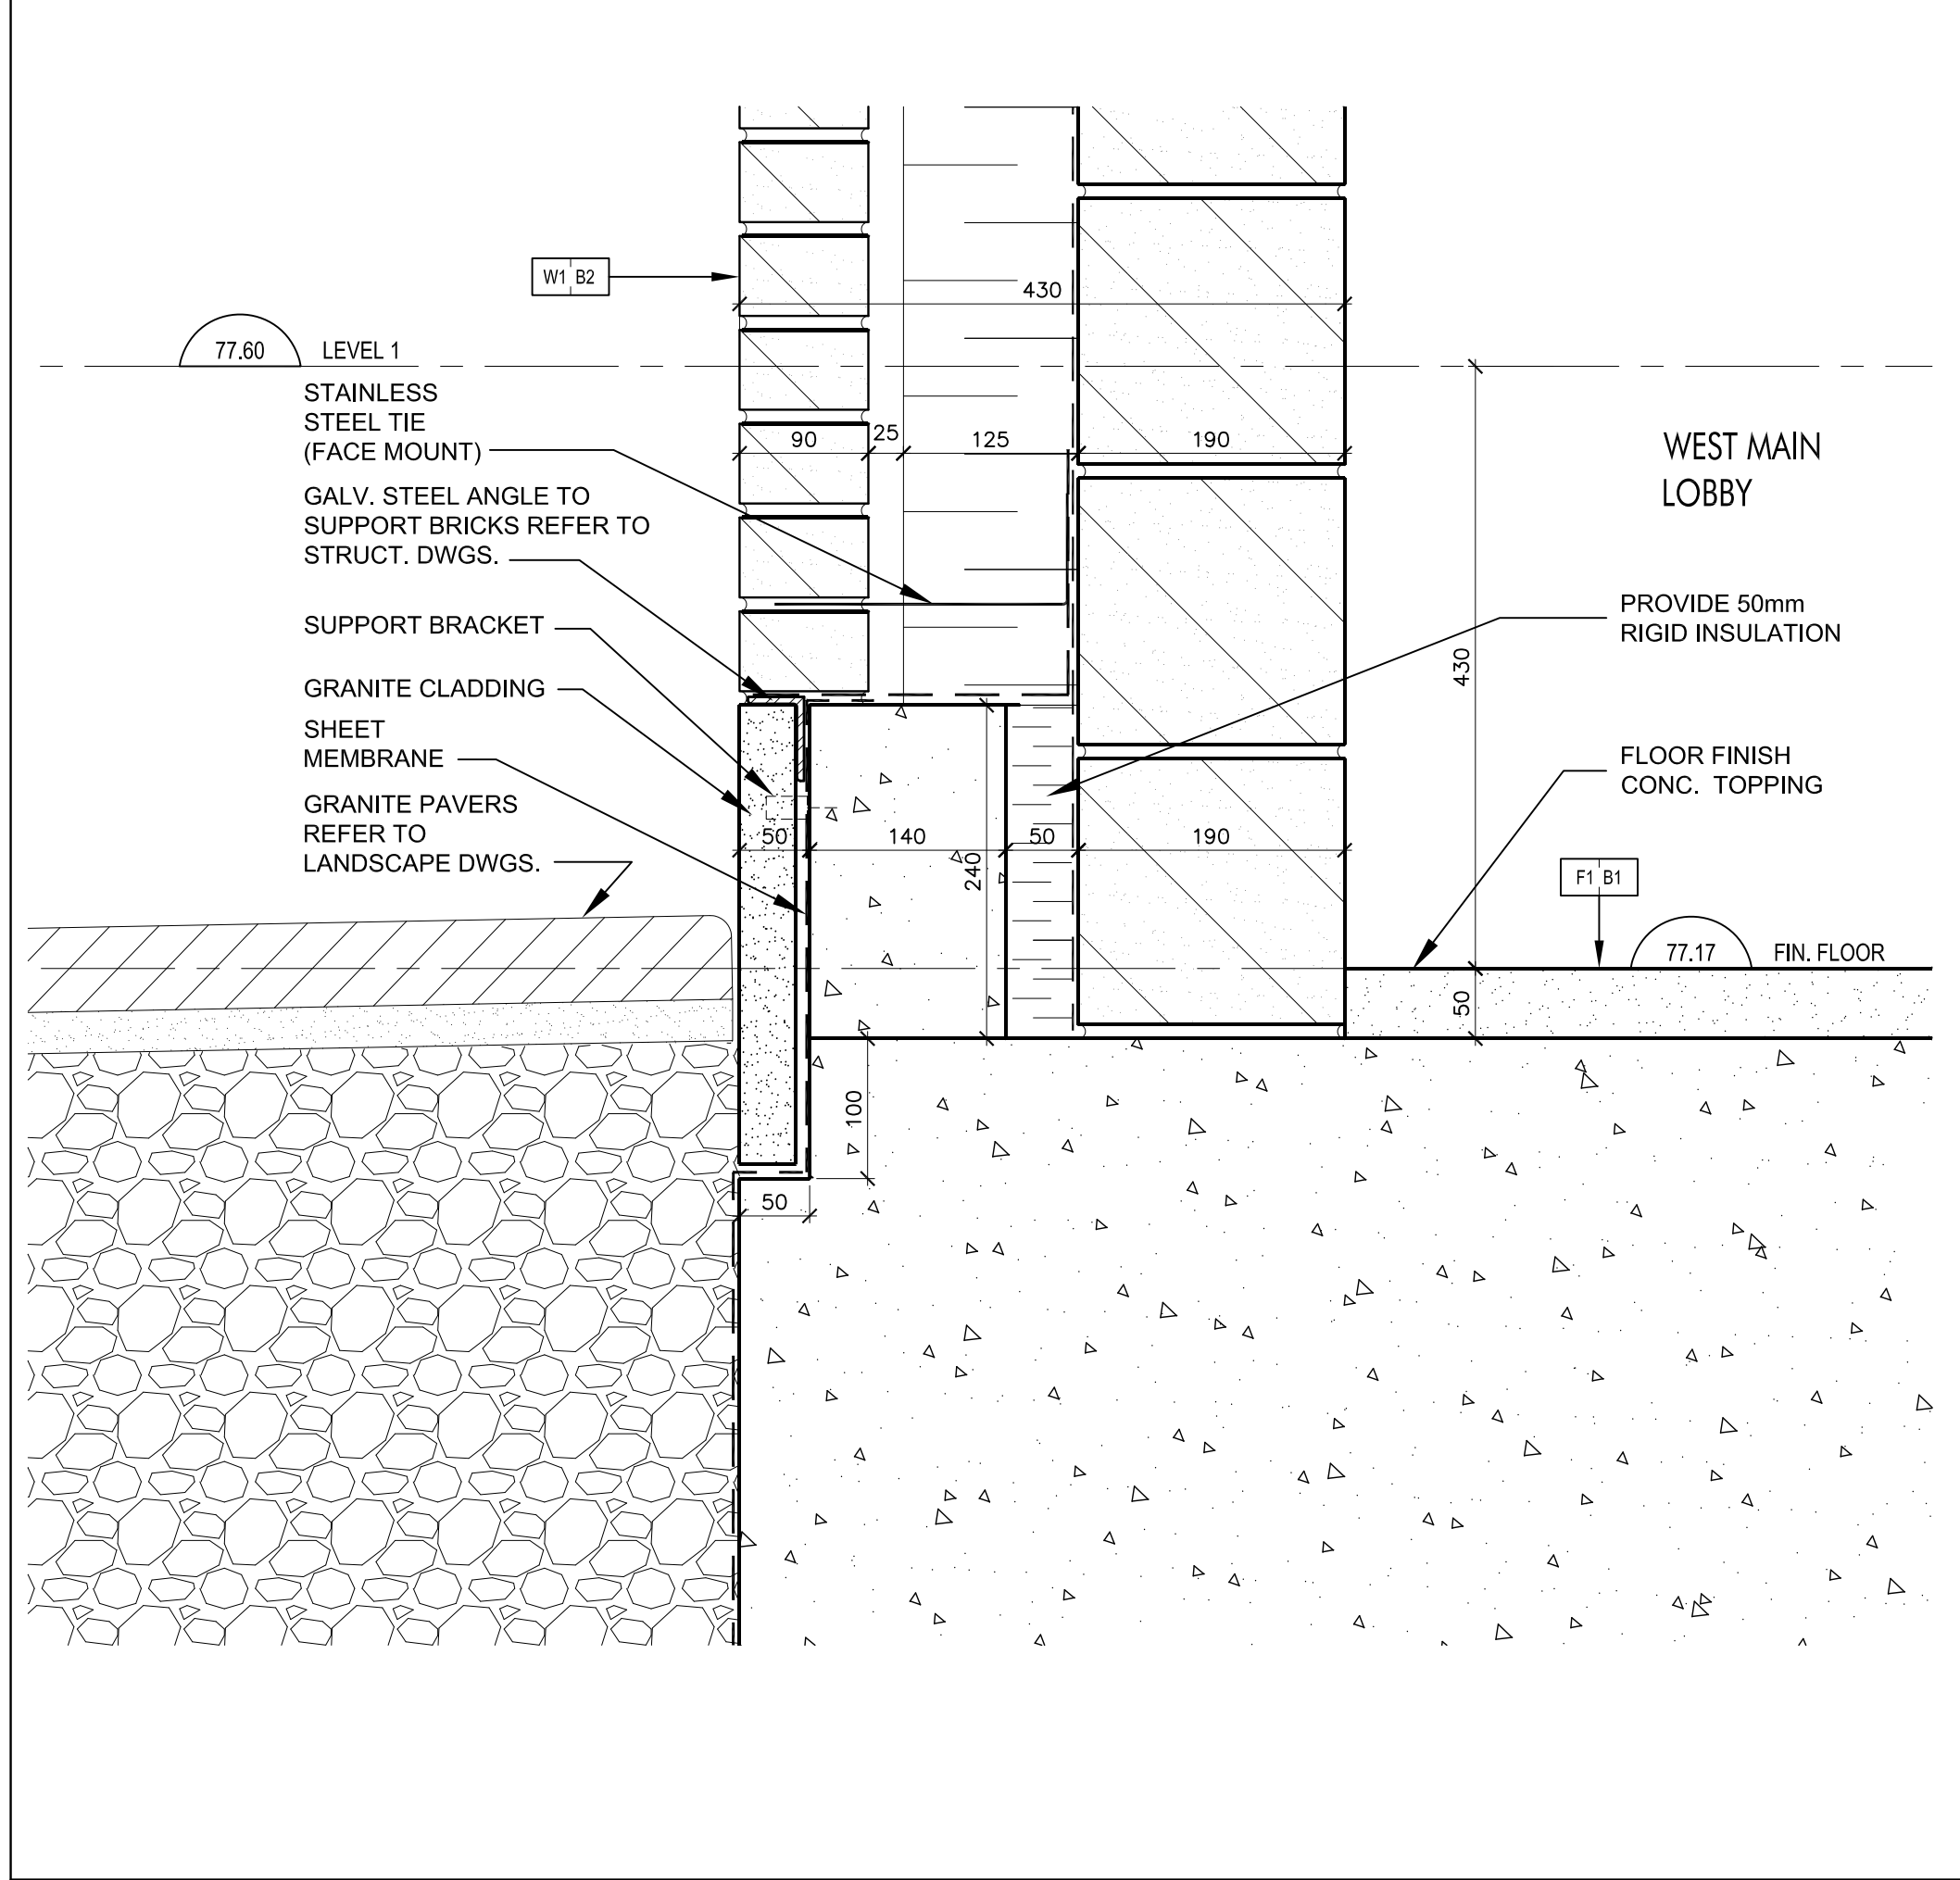


Conc. Curb @ Brick Coursing - West Main Lobby, Gr. Floor 5
(Ref. Wall Section 1/A7-09) SCALE 1:5 A7-09

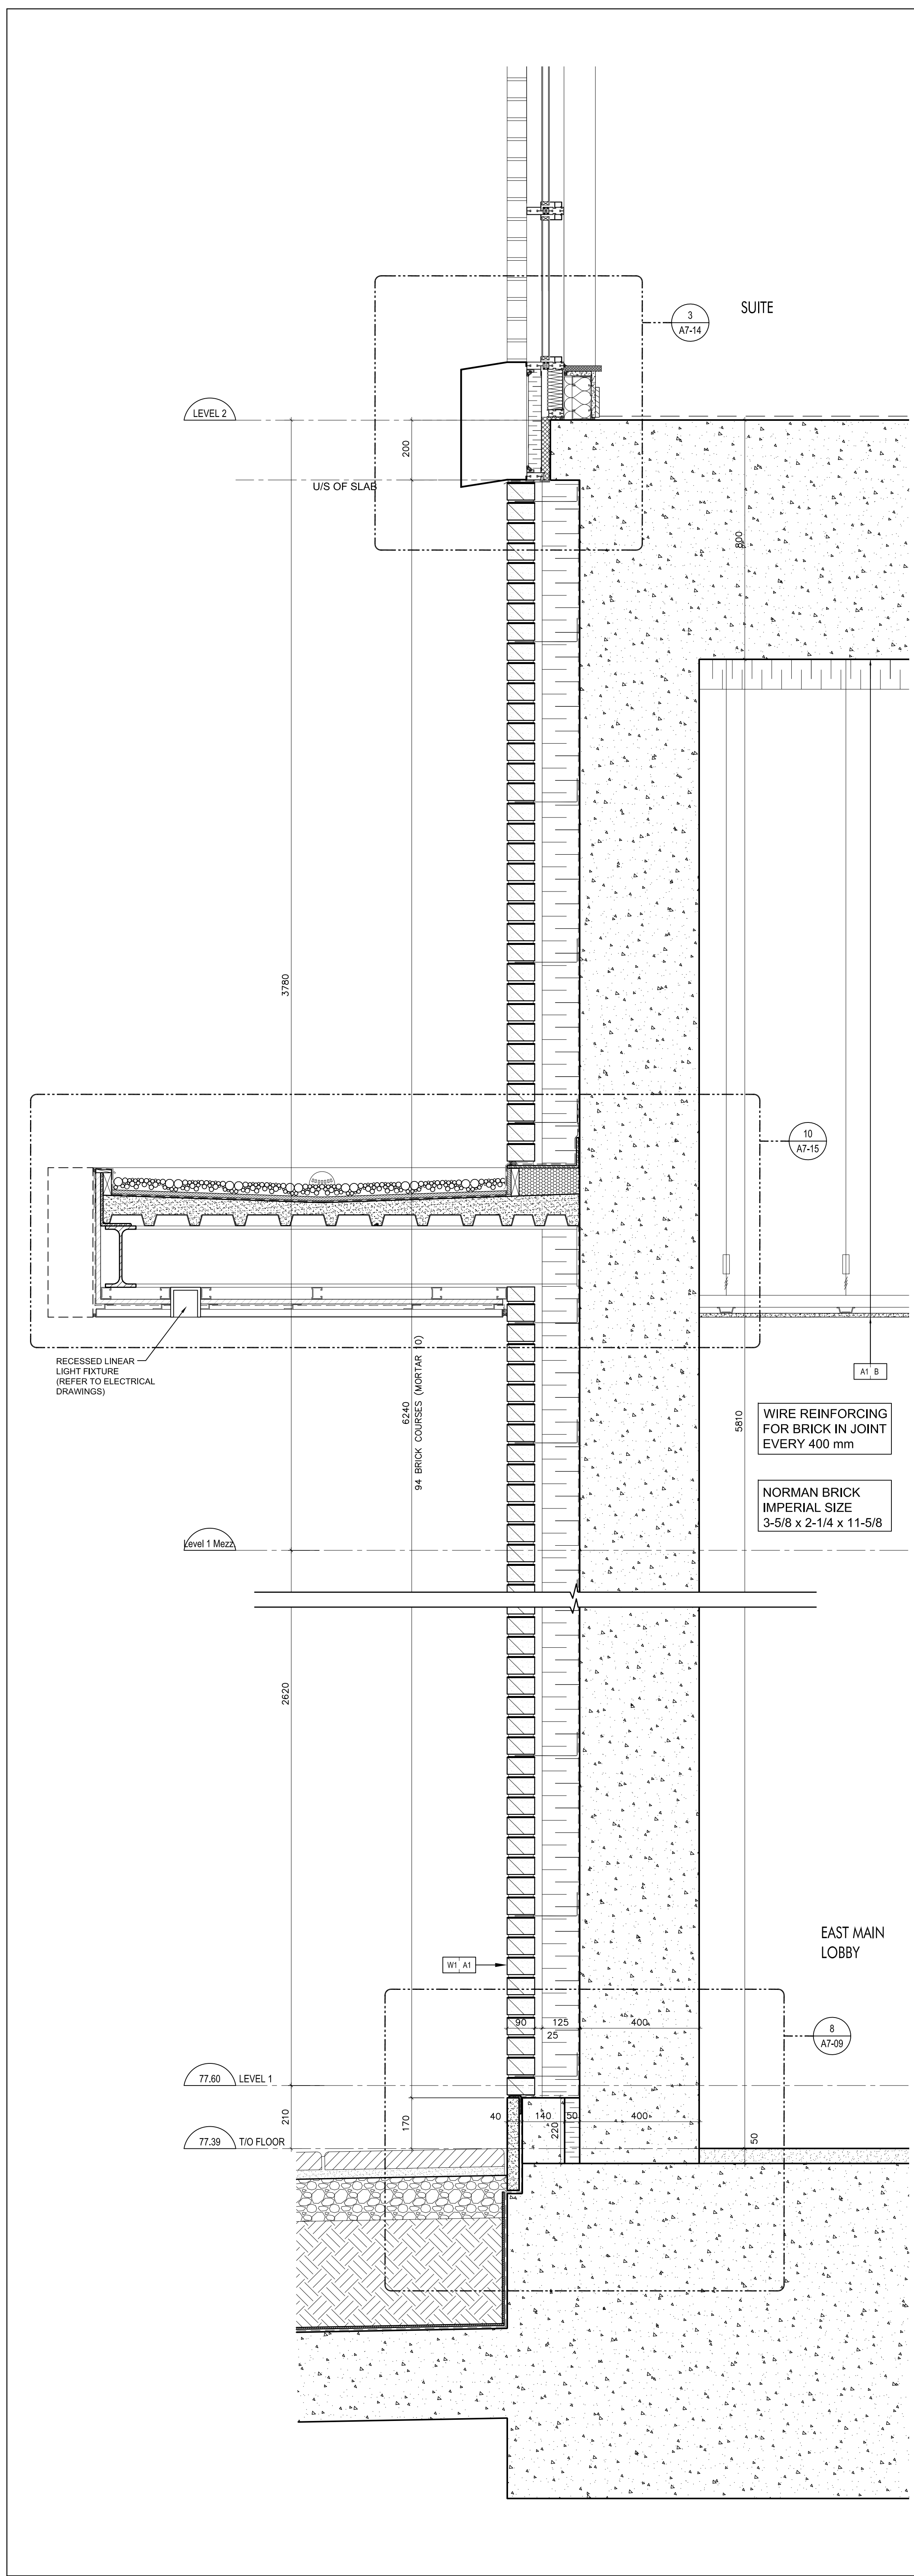


Brick Coursing @ Masonry Wall - East Main Lobby, Gr. Floor 4
SCALE 1:10 A7-09

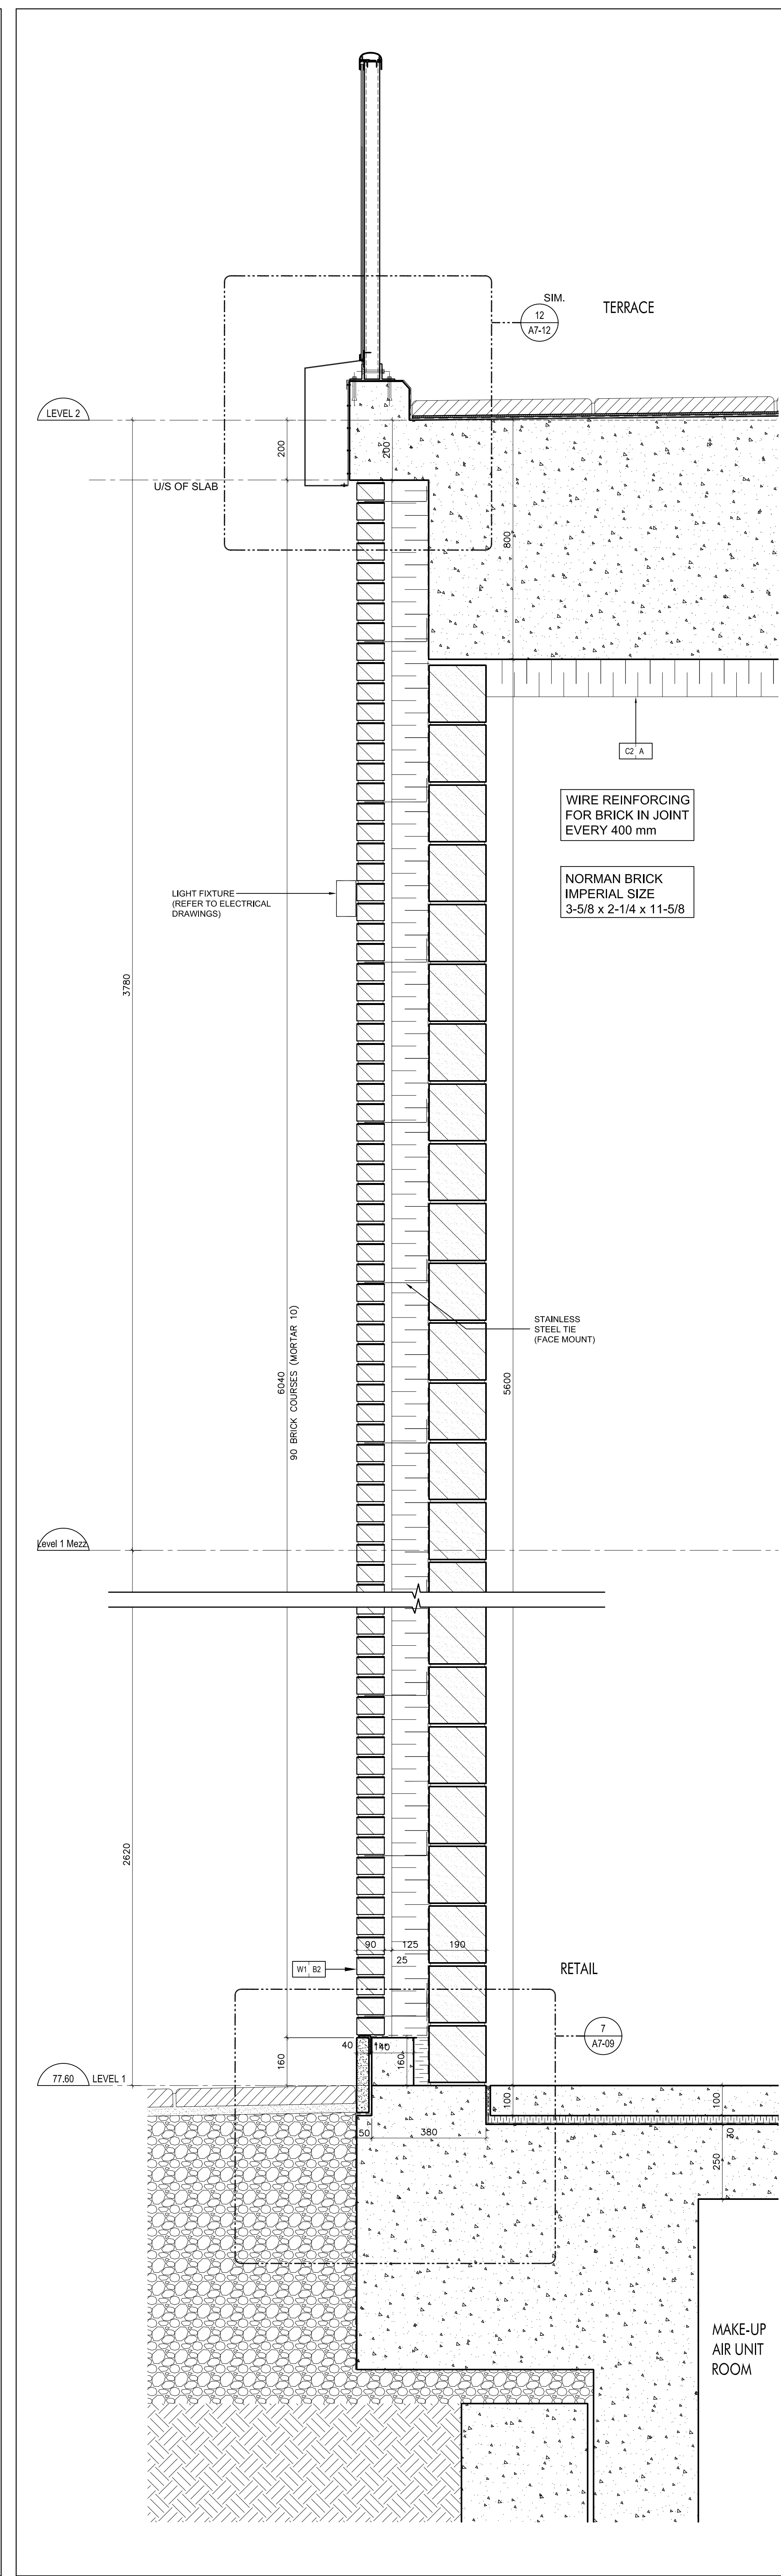

Brick Coursing @ Masonry Wall - Retail, Ground Floor 3
SCALE 1:10 A7-09

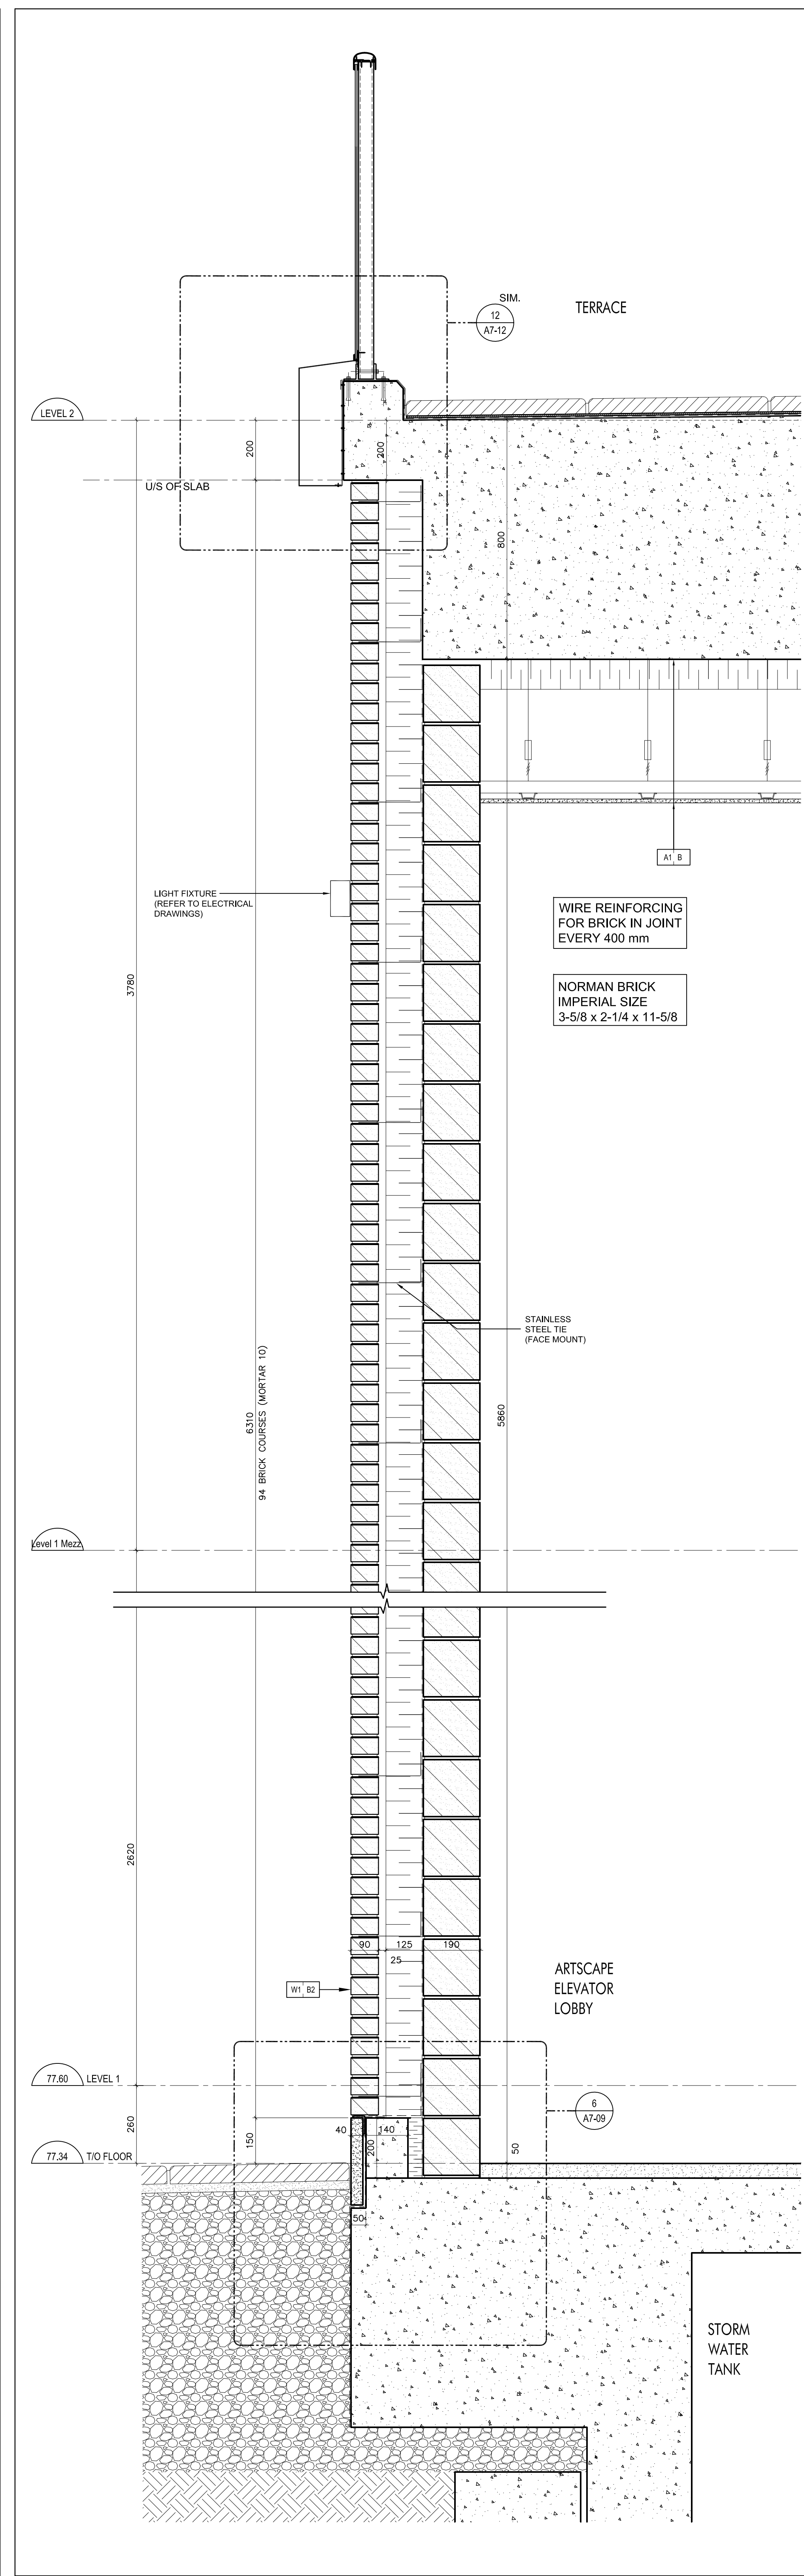

Brick Coursing @ Masonry Wall - Artscape Elev. Lobby, Gr. Floor 2
SCALE 1:10 A7-09

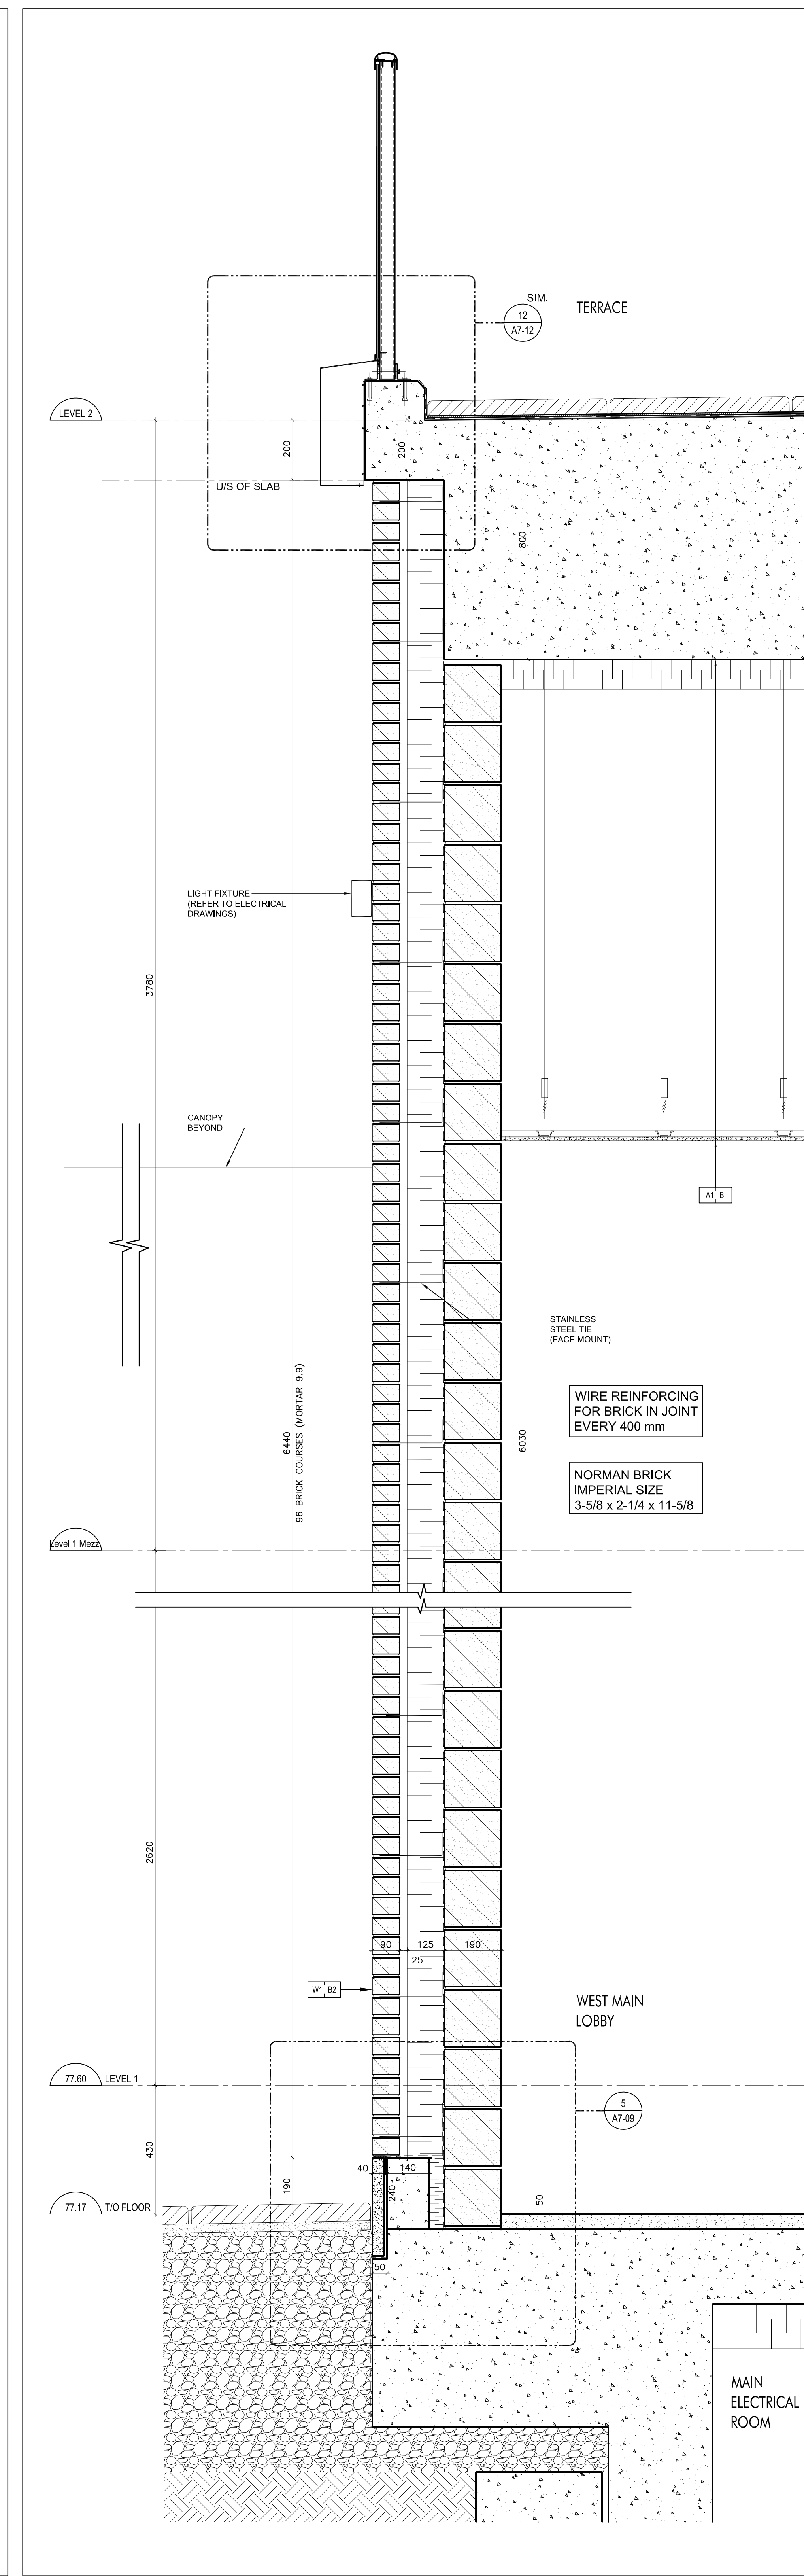

Brick Coursing @ Masonry Wall - West Main Lobby, Gr. Floor 1
SCALE 1:10 A7-09