



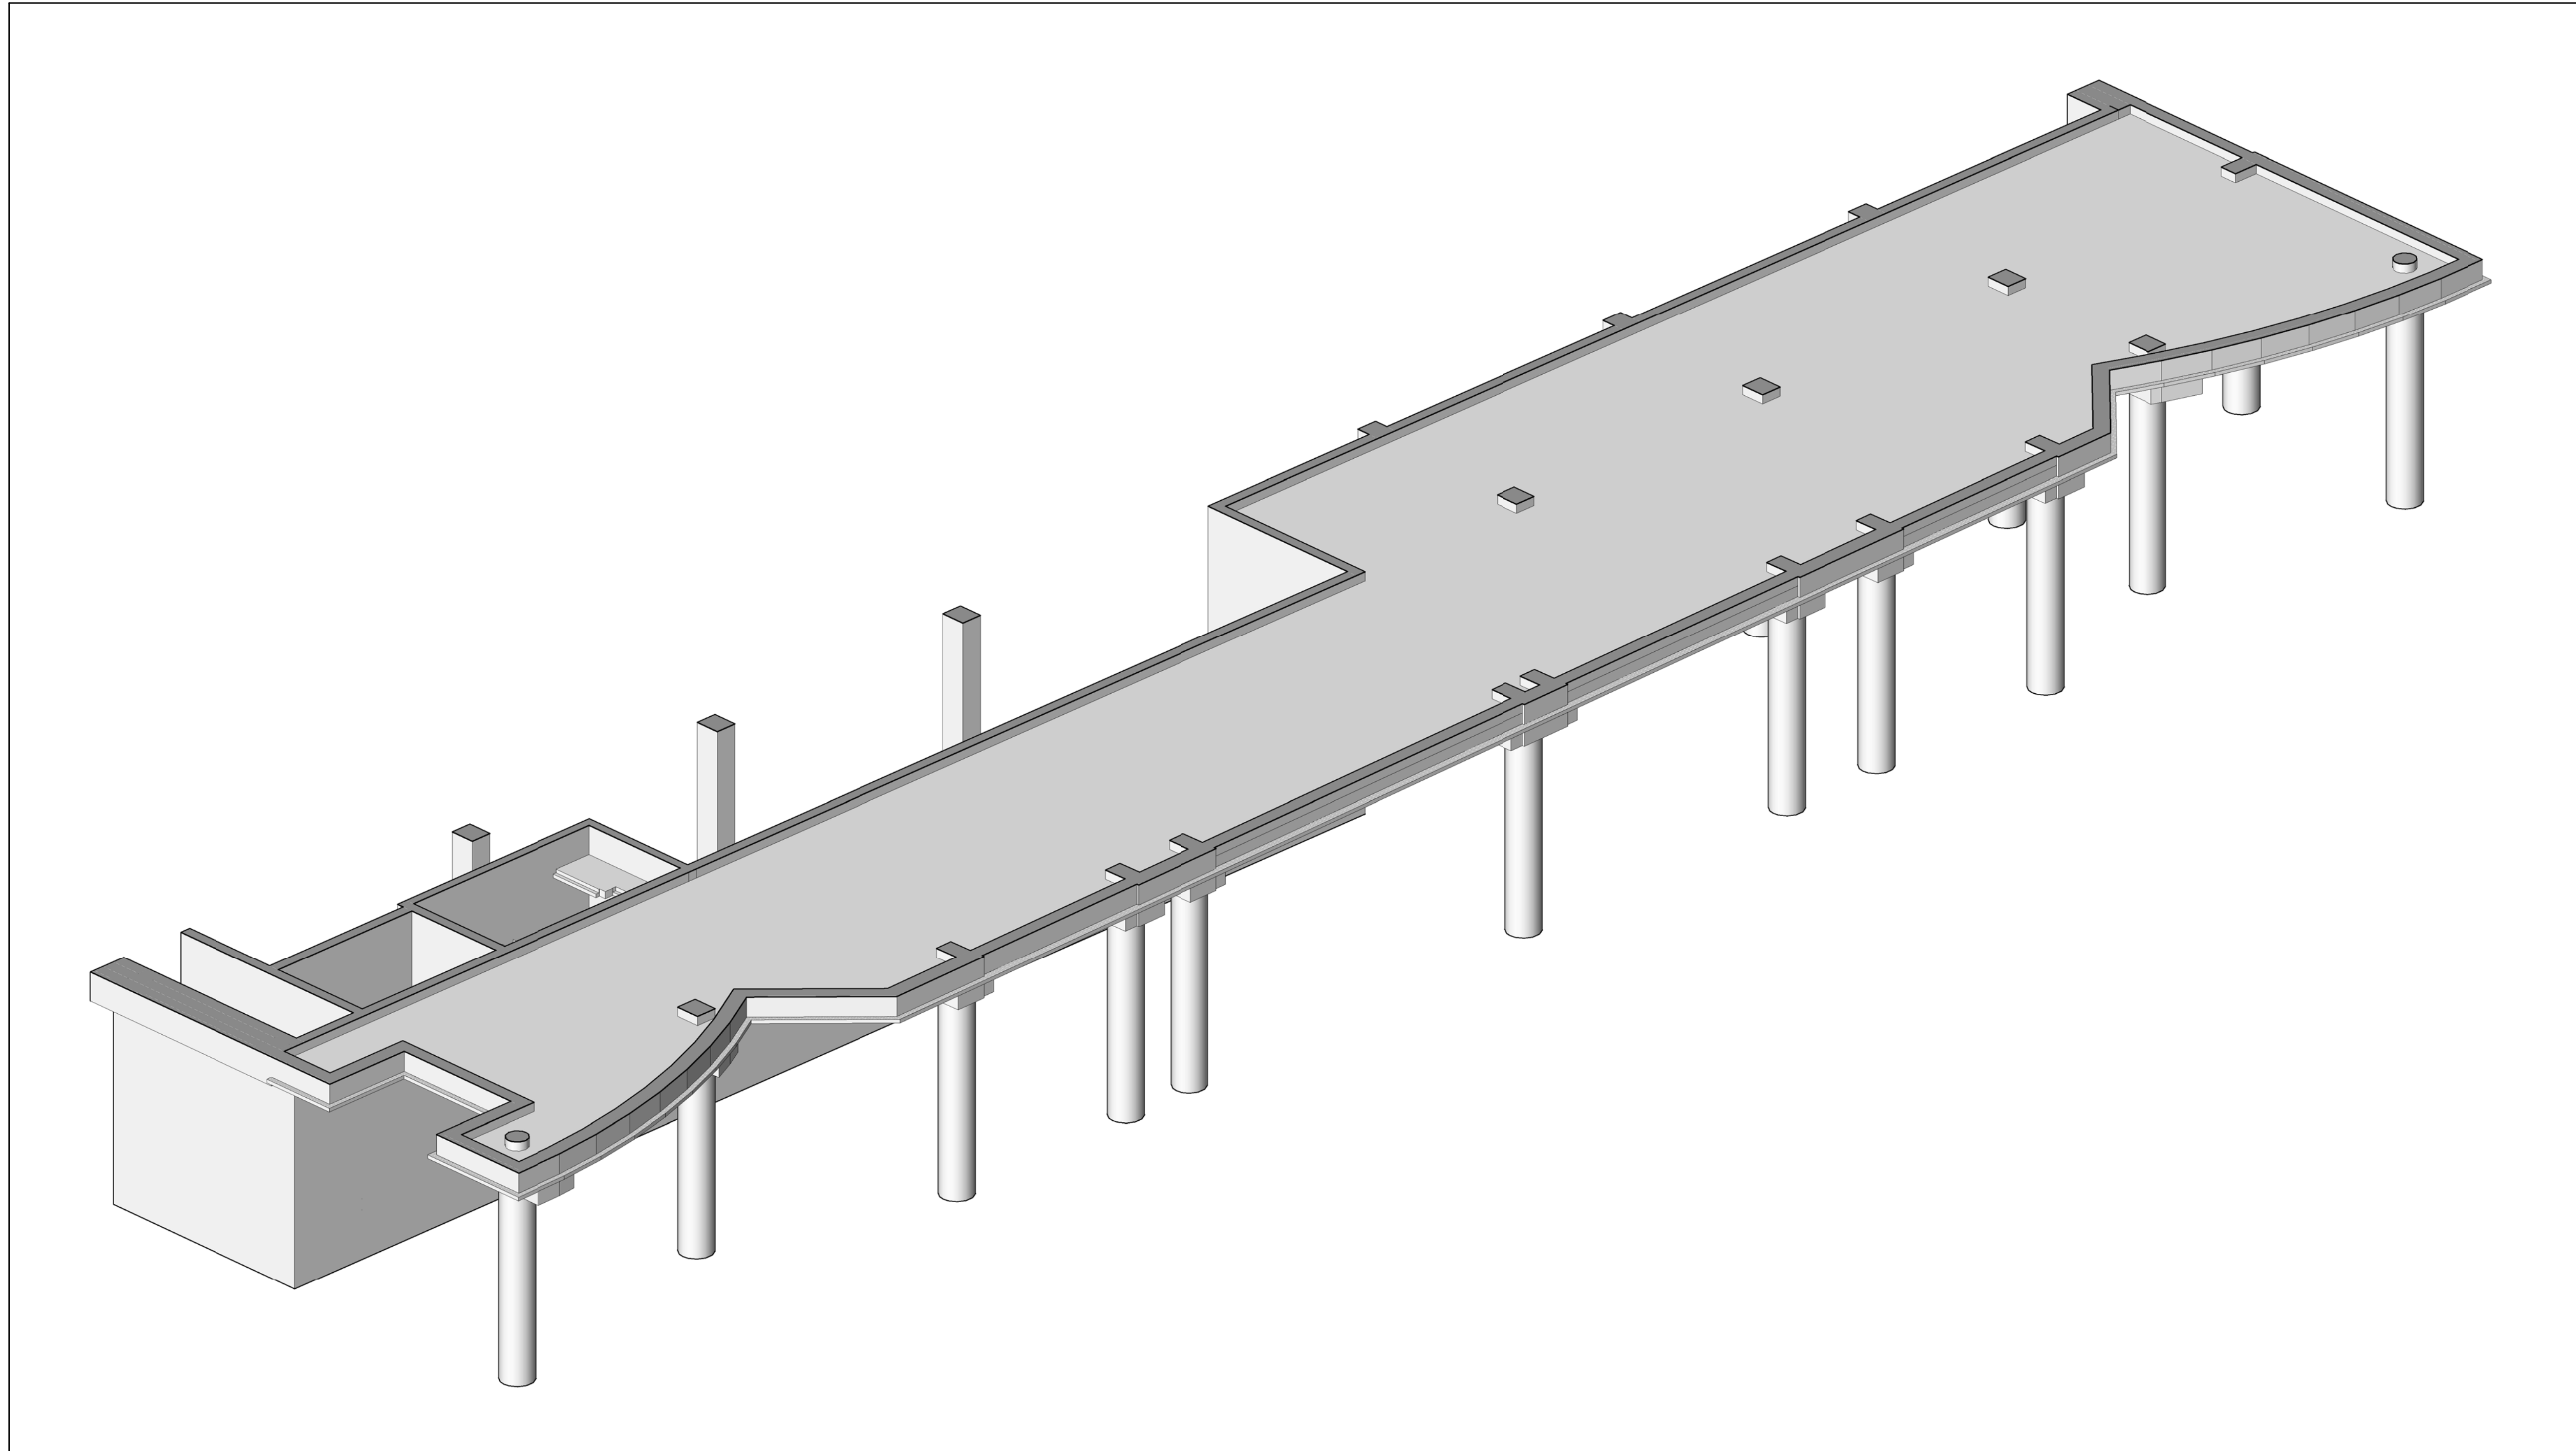

3D Floor Plan - Level 1 Mud Slab - West Side - Looking East
NTS

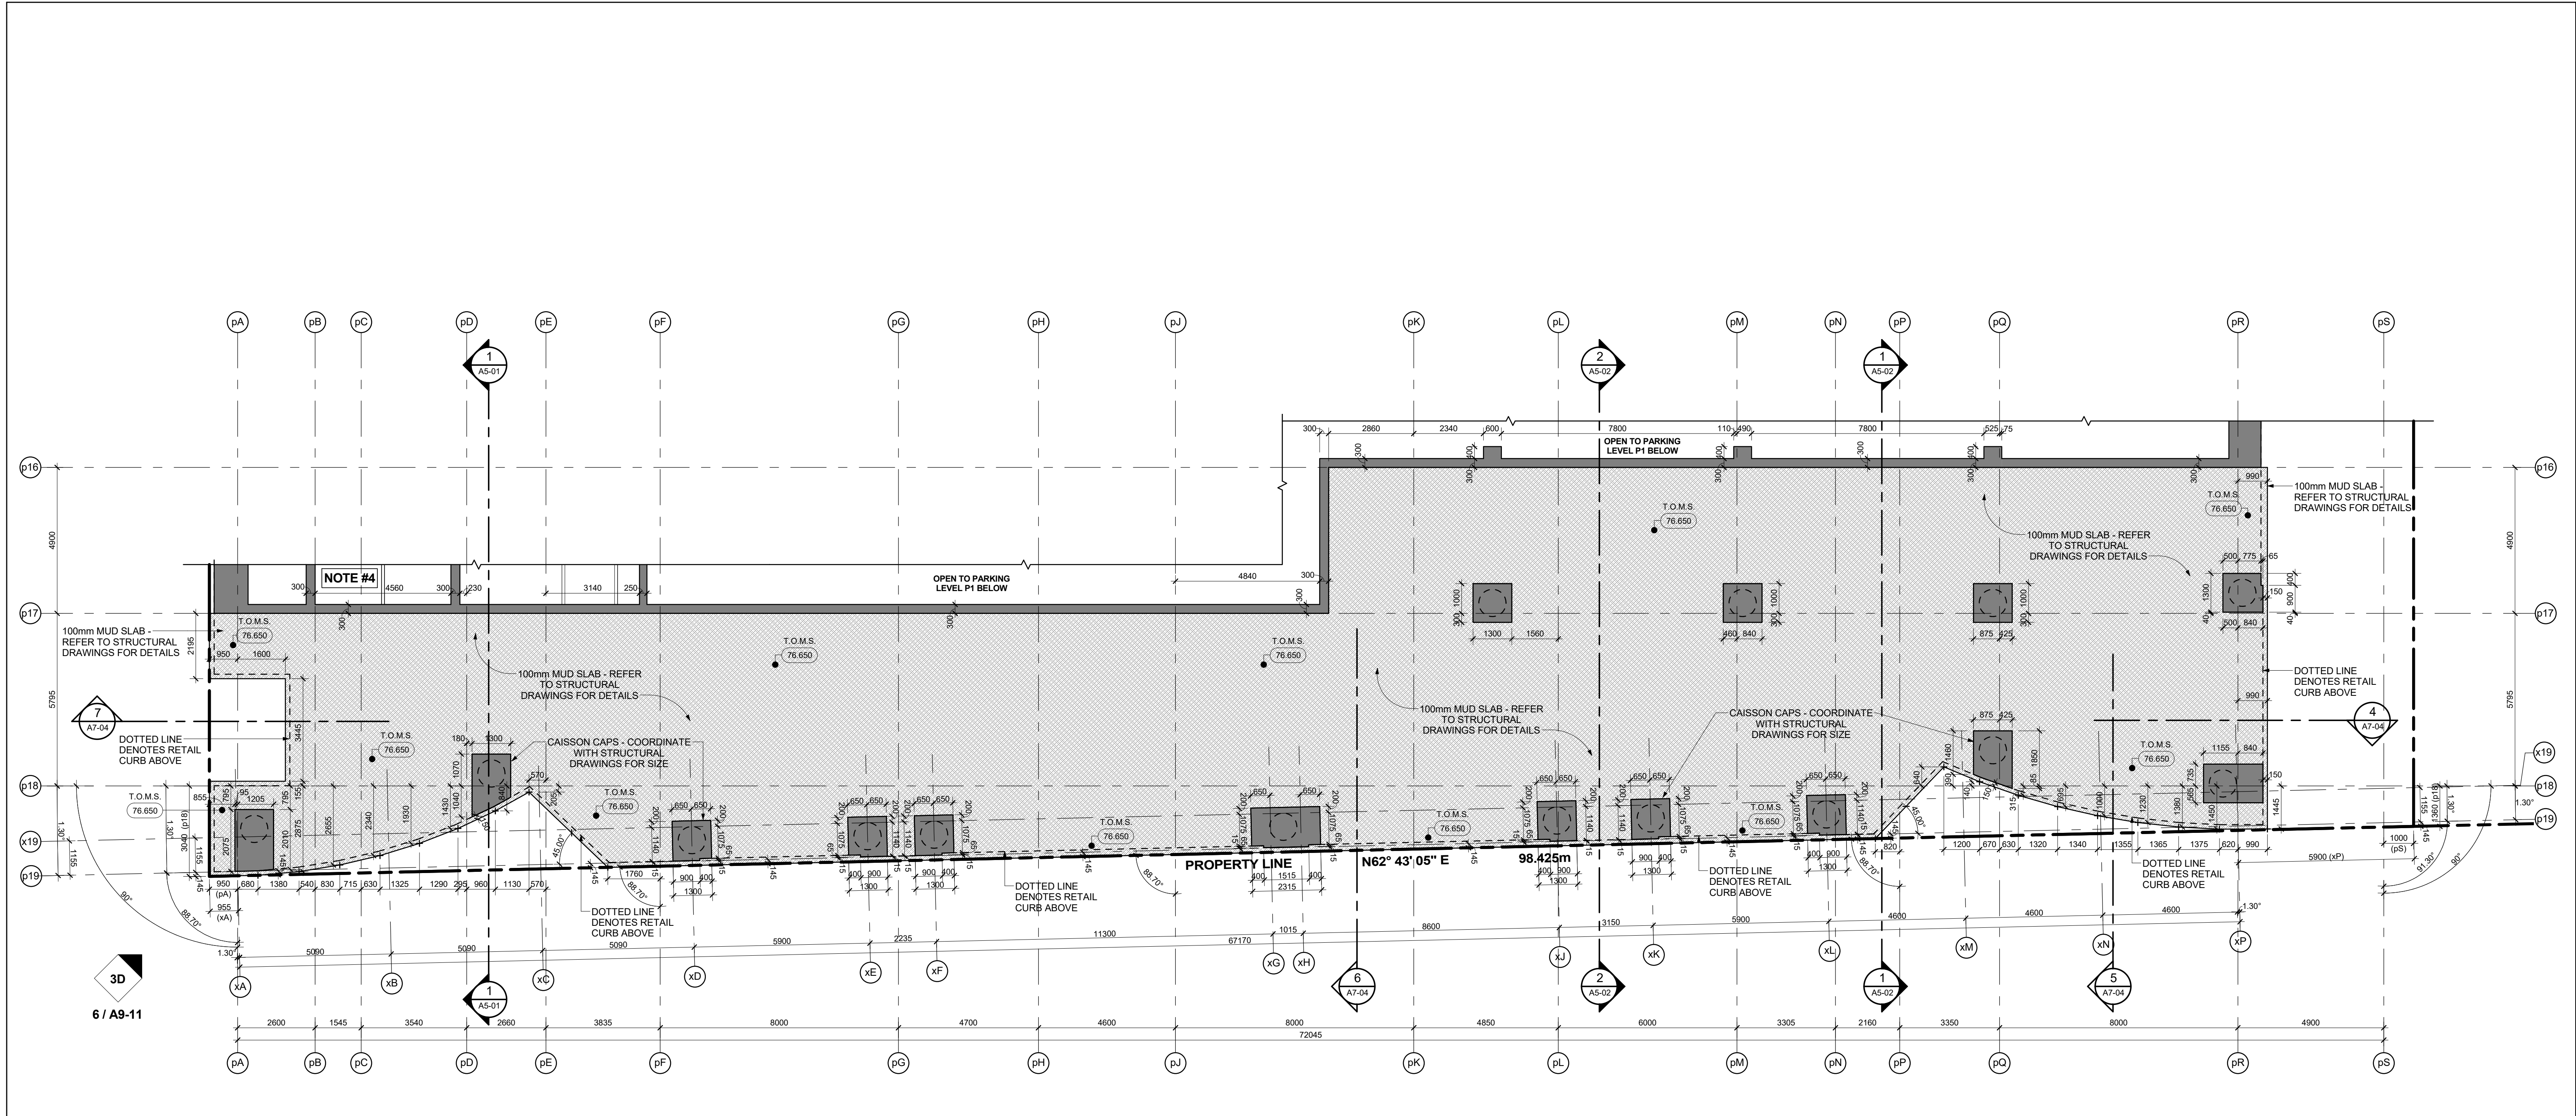

Slab Edge Plan - Level 1 - Retail Mud Slab & Caissons
Scale: 1 : 100

GENERAL SLAB-EDGE LEGEND:		
	DARK HATCH INDICATES CONCRETE WALL OR COLUMN	
	LIGHT HATCH INDICATES STRUCTURAL CURBS, CORE WALLS, OR HANDRAILS	
	LIGHTER HATCH INDICATES STRUCTURAL TRANSFER SLABS, BALCONIES, OR TERRACES	
	HATCHED AREA INDICATES CONCRETE TOPPING	
	HATCHED AREA INDICATES SECONDARY CONCRETE POUR	
	HATCHED AREA INDICATES PLANTING SLAB	
	DOTTED LINE INDICATES FINISHED LANDSCAPE GRADING, REFER TO LANDSCAPE DRAWINGS	
	ELEVATION TOP OF CONCRETE SLAB - HIGH POINT	
	ELEVATION TOP OF CONCRETE SLAB - LOW POINT	
	ELEVATION TOP OF CONCRETE BEAM	
	ELEVATION TOP OF CONCRETE CURB	
	ELEVATION TOP OF CONCRETE FOUNDATION WALL	
	ELEVATION TOP OF FOOTING	
	ELEVATION TOP OF CONCRETE LAUNCH	
	ELEVATION TOP OF CONCRETE SLAB	
	ELEVATION TOP OF SECONDARY POUR	
	ELEVATION TOP OF CONCRETE LEDGE	
	ELEVATION TOP OF CONCRETE LIFT/TURN BEAM	
	ELEVATION TOP OF CONCRETE WALL	
	ELEVATION TOP OF CONCRETE FLOATING SLAB	
	ELEVATION TOP OF CONCRETE FLOATING CURB	
	ELEVATION TOP OF CONCRETE PARAPET	
	ELEVATION TOP OF CONCRETE TOPPING	
	ELEVATION TOP OF CONCRETE TOPPING - LOW POINT	
	ELEVATION TOP OF CONCRETE LANDSCAPE CURB (ALSO REFER TO LANDSCAPE DRAWINGS)	
	ELEVATION TOP OF CONCRETE LANDSCAPE WALL (ALSO REFER TO LANDSCAPE DRAWINGS)	
	ELEVATION UNDERSIDE OF CONCRETE BEAM	
	ELEVATION TOP OF STRUCTURAL STEEL	
	ELEVATION TOP OF CONCRETE MUD SLAB	

General Slab Edge Legend
Scale

- GENERAL SLAB-EDGE NOTES**
- ASSUME TOP OF FLOOR SLAB ELEVATION AS AT 100. FOR FLOOR SLAB ELEVATION SEE BUILDING SECTION DRAWINGS.
 - ALL STRUCTURE COLUMNS AND SHEAR WALLS ARE LOCATED BY WITH GRID LINE, UNLESS NOTED OTHERWISE. REFER TO STRUCTURAL DRAWINGS FOR FURTHER COLUMN, WALL AND BEAM DETAILS AND DIMENSIONS.
 - FOR ELEVATOR SHAFT SIZE AND OPENINGS REFER TO SHOP DRAWINGS FOR DETAILS.
 - CONTRACTORS TO CONFIRM STAIR LOCATION WITH PRECAST STAIR MANUFACTURER. FOR STAIR MED LANDING REFER TO STAIR SECTION ON A1 - SERIES DRAWINGS.
 - REFER TO LANDSCAPE DRAWINGS FOR PLANTER WALL DETAILS, CURBING AND DETAILS, SLOPING LOCATIONS AND GENERAL DETAILS AND DIMENSIONS.
 - REFER TO MECHANICAL AND ELECTRICAL DRAWINGS FOR PERFORATED SHAFT OPENING SIZES IN WALLS. VERTICAL SHAFT OPENING SIZES TO COVER LOWER AND FAN ROOM OPENING SIZES AND ALL OTHER DETAILS.
 - REFER TO ARCHITECT DRAWINGS FOR SURVEYED LOCATIONS. OPERATOR AND COORDINATES OF PROPERTY LINE WHICH ARE TO BE COMPLETED BY THE SURVEYOR ON SITE.
 - REFER TO GEOTECHNICAL ENGINEERING DRAWINGS FOR EXCAVATION SHORING AND TEMPORARY SHORING FOR CONSTRUCTION.
 - DIMENSIONS FOR CRANE TOWER LOCATIONS AND CRANE TOWER SLAB ELEVATION ARE ONLY PROPOSED AND ARE TO BE COORDINATED WITH CRANE RENTAL / CRANE TOWER SHOP DRAWINGS AND STRUCTURAL CONSULTANT.

Key Plan - Level 1
AS-11



2.	Building Permit Re-submission	Nov. 1, 2017
1.	Construction	Nov. 4, 2016
No.	Issued For	Date

AQUAVISTA
AT BAYSIDE TORONTO

Drawing Title
Slab Edge Plans
Slab Edge Plan - Level 1 - Ground Floor Retail Lower Slab Plans

Project
Hines TRIDEL AQUAVISTA
Block 3 - R3 & R4
263 Queens Quay East
Toronto, ON

As indicated
M.N.
C.A.
13148
November 4, 2016
Drawing No.

Drawn by
Checked by
Project No.
Date
Scale

A9-11