




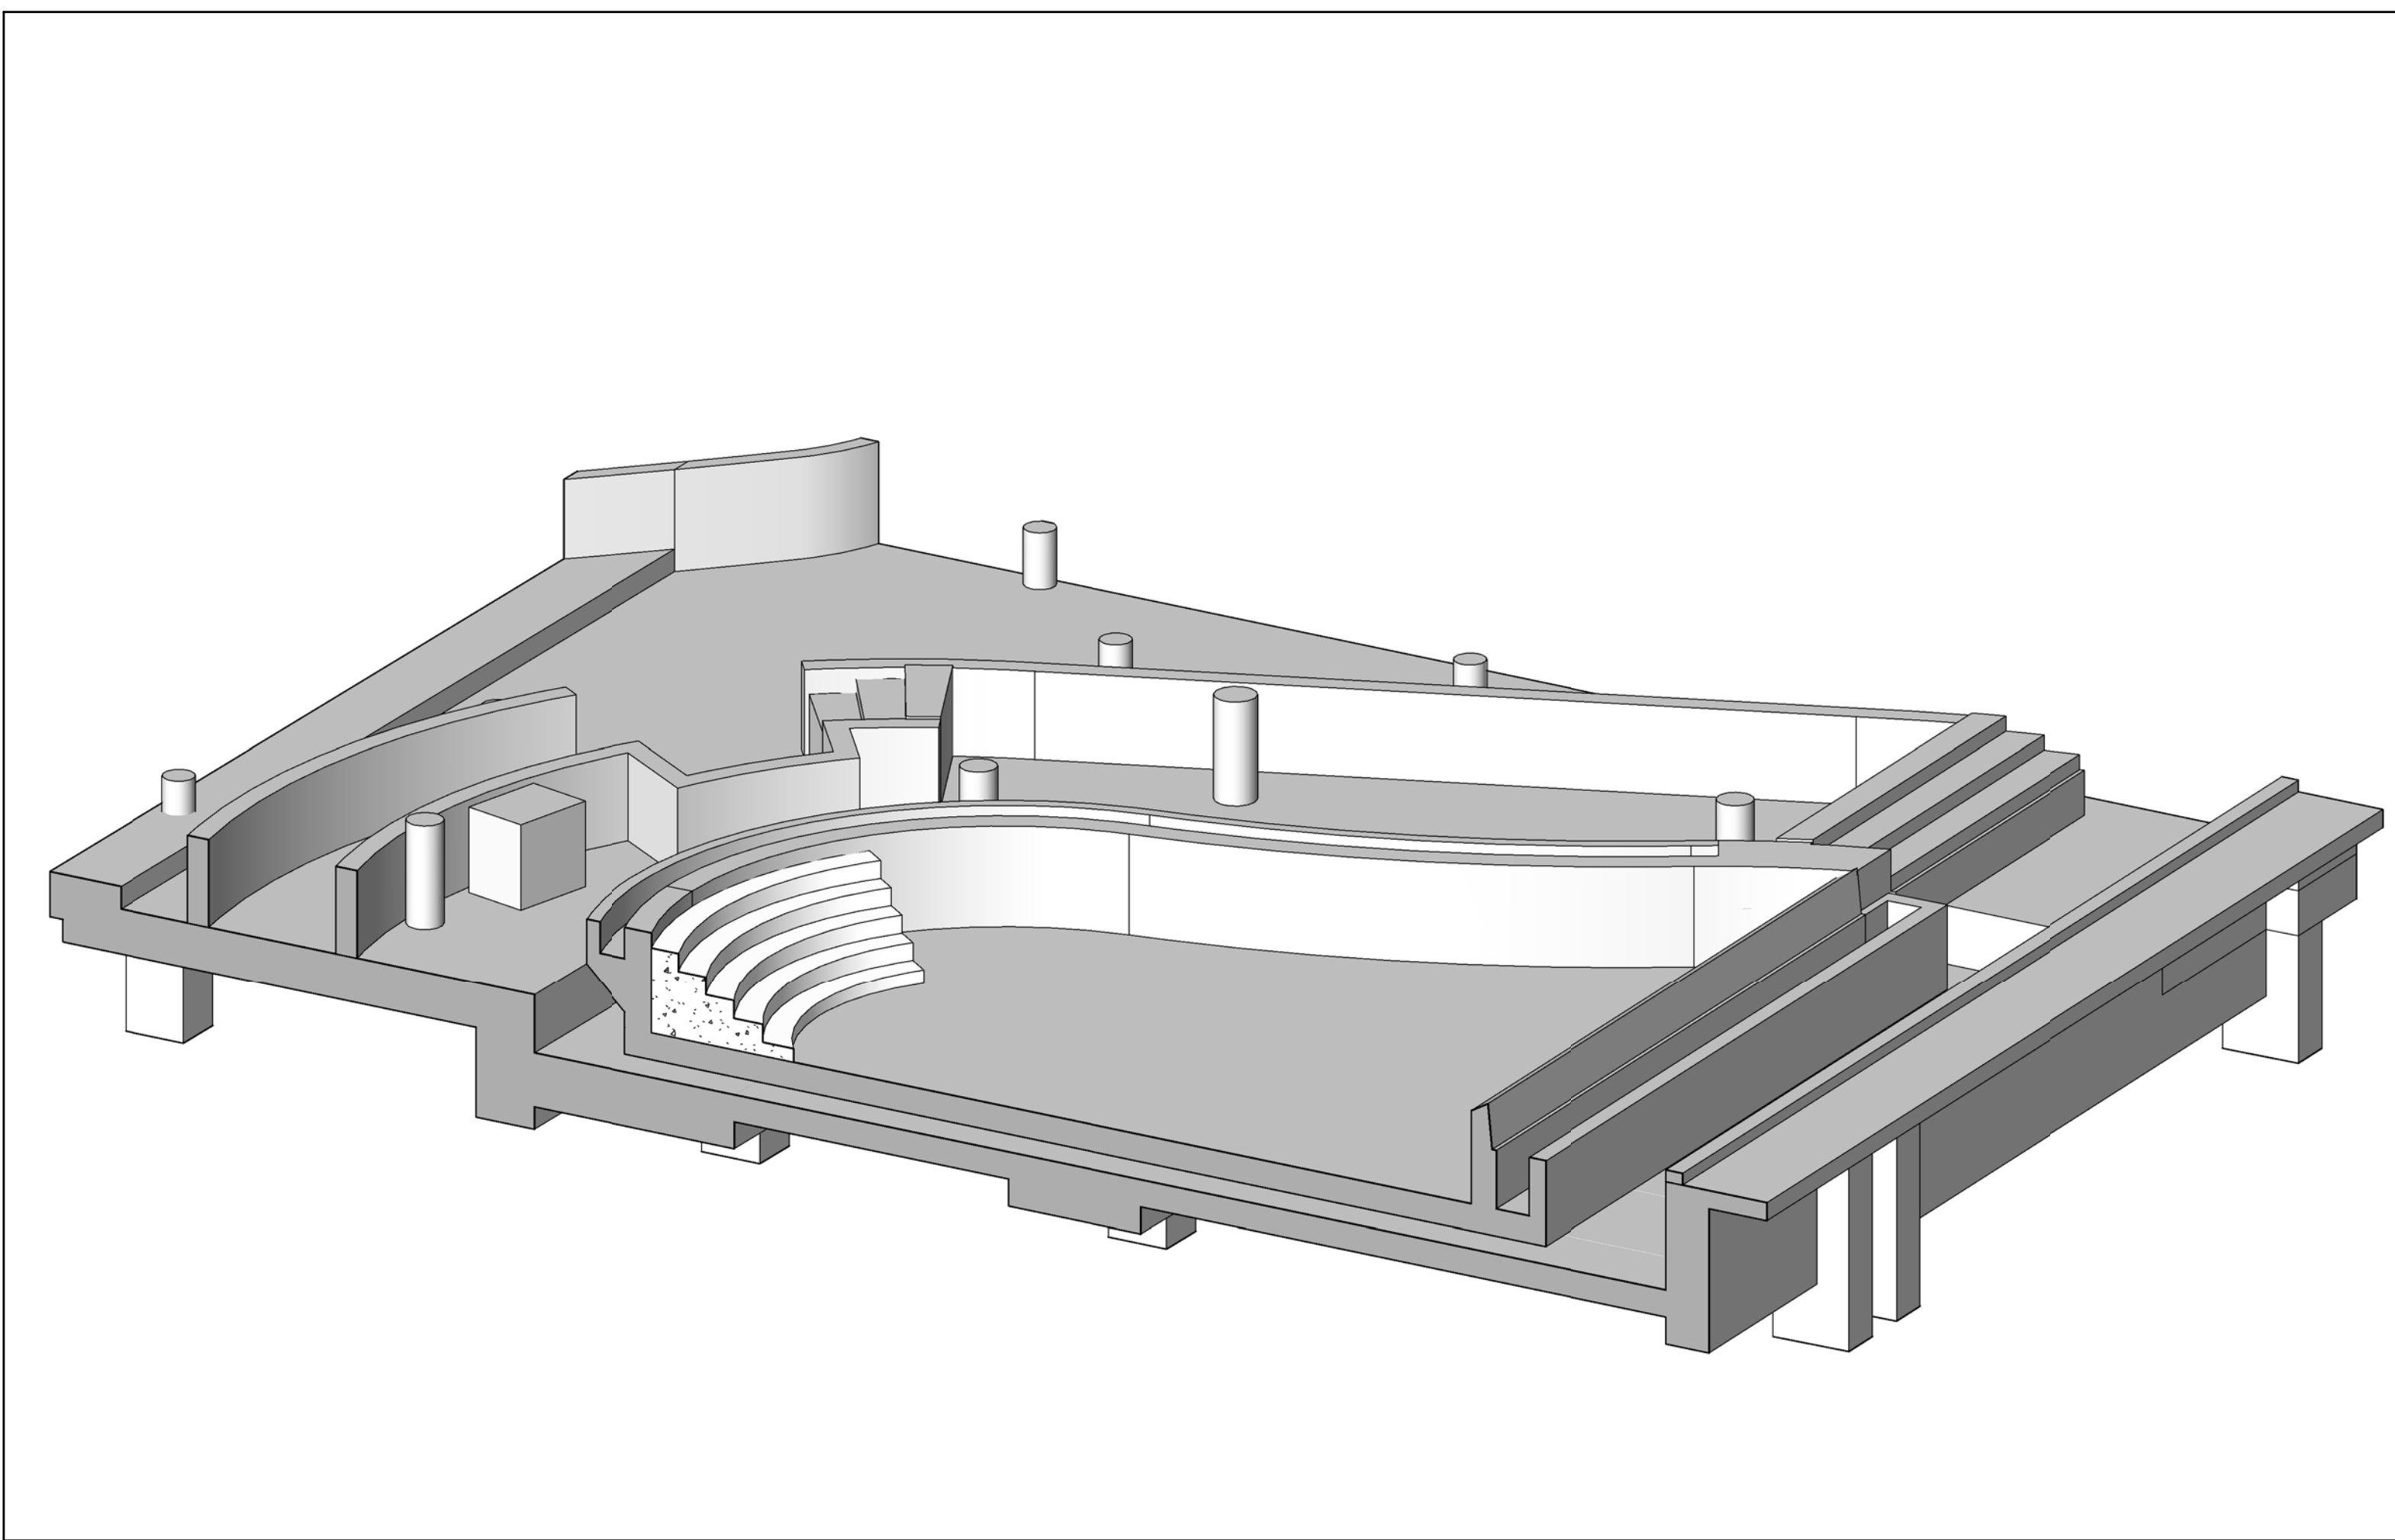


3D Floor Plan - Level 2 - Pool - Section 8
NTS

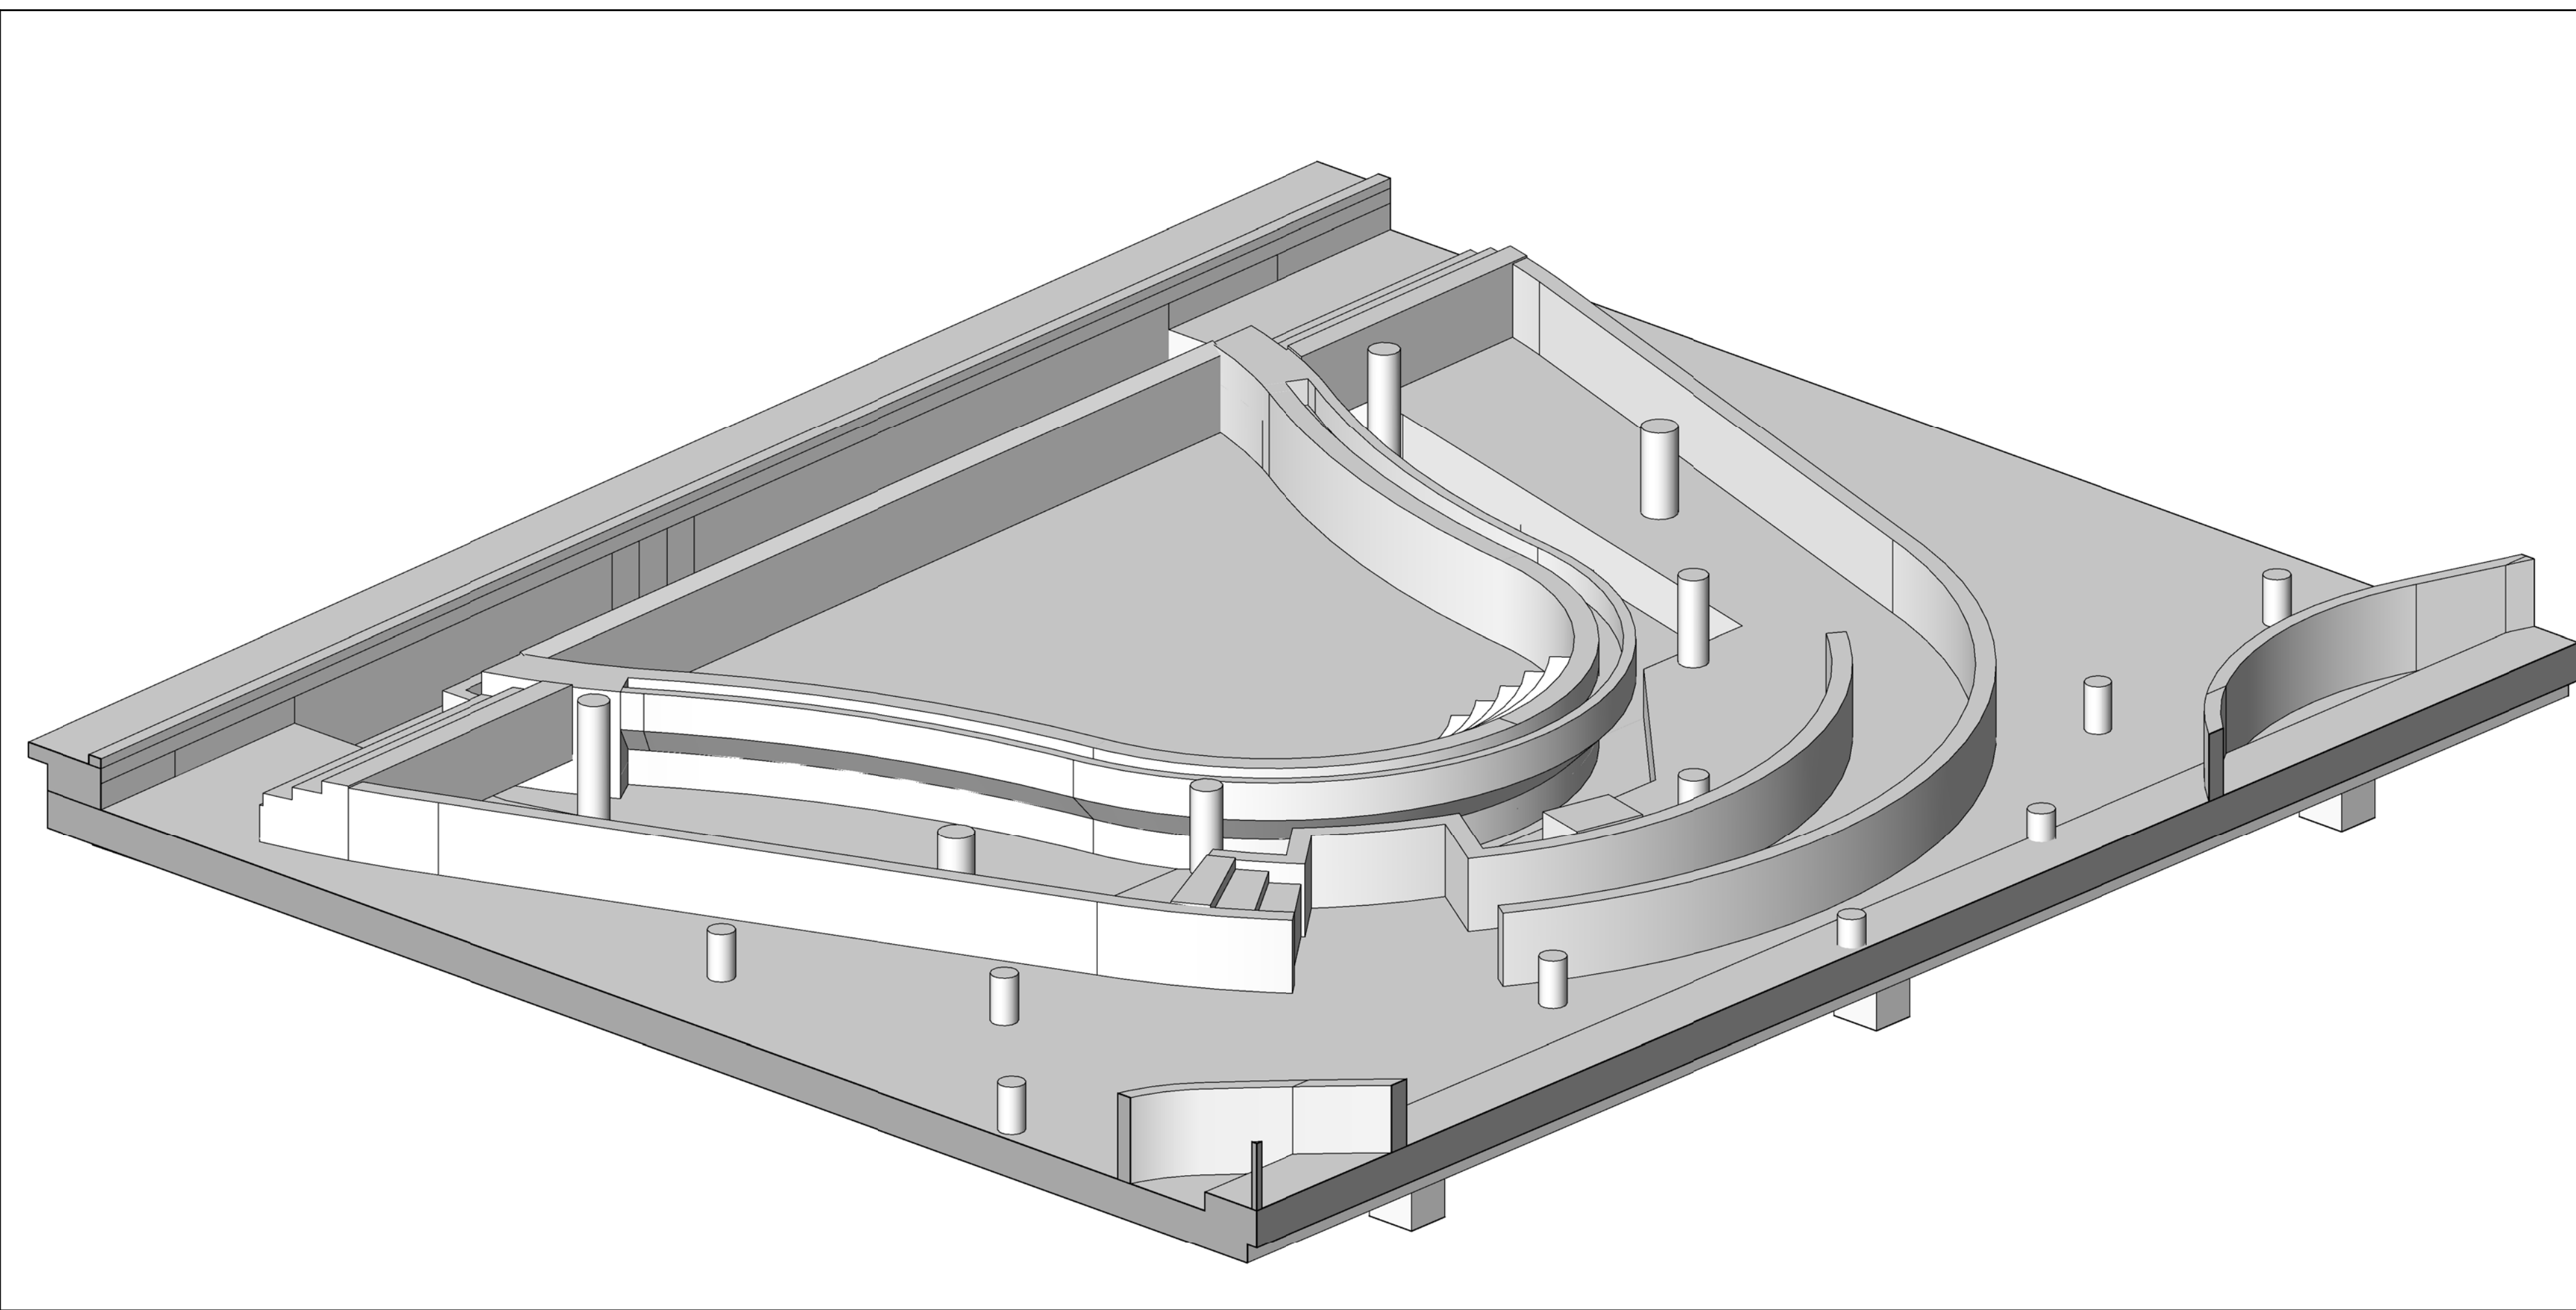

3D Floor Plan - Level 2 - Pool - Looking South 7
NTS

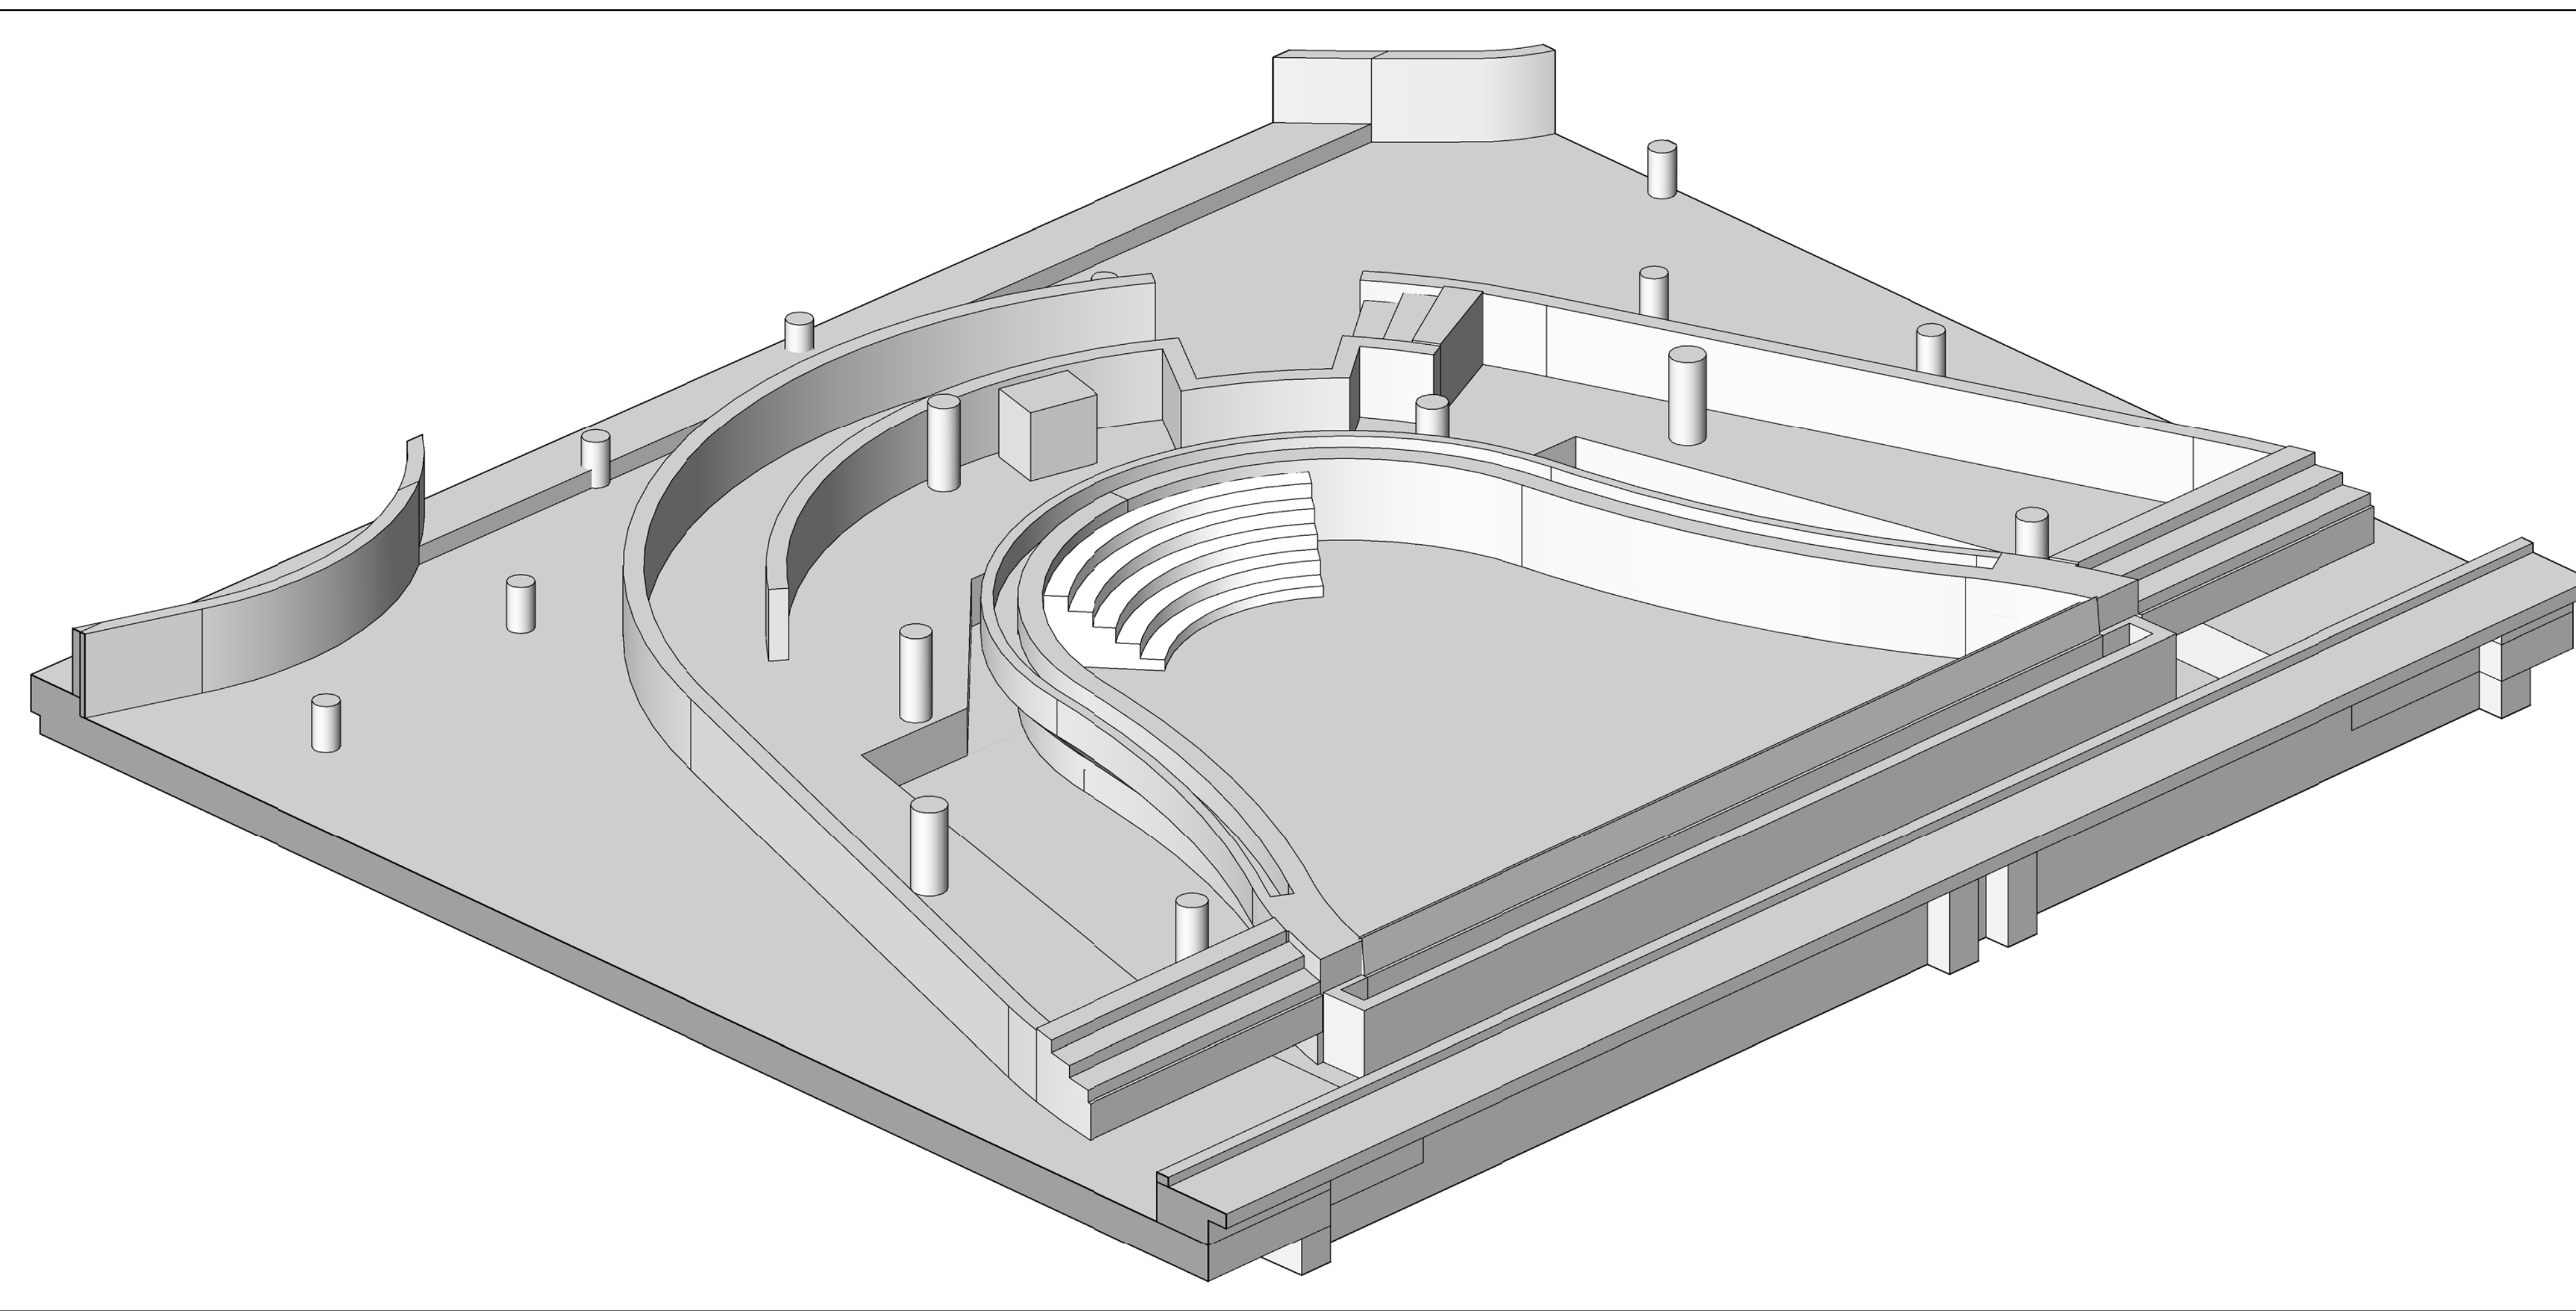

3D Floor Plan - Level 2 - Pool - Looking East 6
NTS

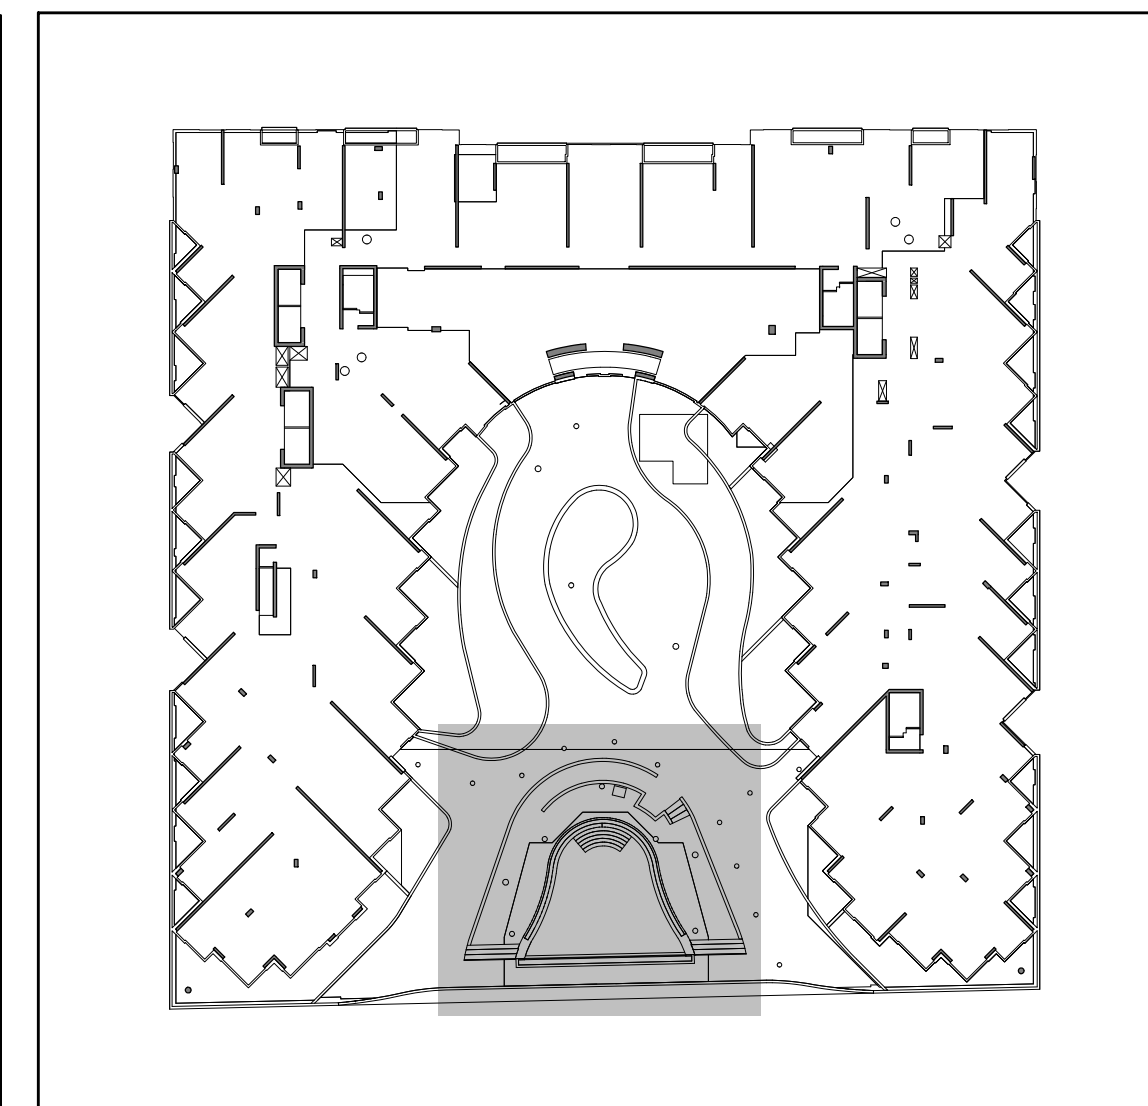


Key Plan - Level 2 3
A9-22

- GENERAL SLAB-EDGE NOTES**
1. ASSUME TOP OF FLOOR SLAB ELEVATION AS AT 100.
 2. FOR FLOOR SLAB ELEVATION SEE BUILDING SECTION DRAWINGS.
 3. ALL STRUCTURE COLUMNS AND SHEAR WALLS ARE LOCATED BY WITH GRID LINE, UNLESS NOTED OTHERWISE.
 4. REFER TO STRUCTURAL DRAWINGS FOR FURTHER COLUMN, WALL AND BEAM DETAILS AND DIMENSIONS.
 5. FOR ELEVATION CHART SIZE AND OPENINGS REFER TO SHOP DRAWINGS FOR DETAILS.
 6. CONTRACTORS TO CONFIRM STAIR LOCATION WITH PRECAST FABRICATOR.
 7. CONTRACTORS TO CONFIRM STAIR LOCATION WITH STEEL FABRICATOR.
 8. REFER TO LANDSCAPE DRAWINGS FOR PLANTER WALL DETAILS, CONCRETE DETAILS, ELEVATION LOCATIONS AND GENERAL DETAILS AND DIMENSIONS.
 9. REFER TO MECHANICAL AND ELECTRICAL DRAWINGS FOR VERTICAL CHASE OPENING SIZES IN WALLS, LOUVER AND FAN HOOD OPENING SIZES AND ALL OTHER DETAILS.
 10. REFER TO GEOTECHNICAL ENGINEERING DRAWINGS FOR EXCAVATION SHORING AND TEMPORARY SHORING FOR CONSTRUCTION.
 11. DIMENSIONS FOR CRANE TOWER LOCATIONS AND CRANE TOWER SLAB ELEVATION ARE ONLY PROPOSED AND ARE TO BE COORDINATED WITH CRANE TOWER SHIP DRAWINGS AND STRUCTURAL CONSULTANT.


General Slab Edge Notes 2
A9-22

- GENERAL SLAB-EDGE LEGEND:**
- DARK HATCH INDICATES CONCRETE WALL OR COLUMN
 - LIGHT HATCH INDICATES STRUCTURAL CORNER WALLS OR BRANCHES
 - LOUVER HATCH INDICATES STRUCTURAL LOUVER AREA, BALCONY OR TERRACE
 - HATCHED AREA INDICATES CONCRETE TOPPING
 - HATCHED AREA INDICATES SECONDARY CONCRETE POUR
 - HATCHED AREA INDICATES PLANTING SLAB
 - EXISTING FINISHED LANDSCAPE GRADING, REFER TO LANDSCAPE DRAWINGS
 - TOP OF CONCRETE SLAB - HIGH POINT
 - TOP OF CONCRETE SLAB - LOW POINT
 - TOP OF CONCRETE BEAM
 - TOP OF CONCRETE CURB
 - TOP OF CONCRETE FOUNDATION WALL
 - TOP OF FOOTING
 - TOP OF CONCRETE LAUNCH
 - TOP OF CONCRETE LEDGE
 - TOP OF CONCRETE SLAB DEPRESSION
 - TOP OF CONCRETE LIFTUP BEAM
 - TOP OF CONCRETE WALL
 - TOP OF CONCRETE FLOATING SLAB
 - TOP OF CONCRETE FLATING CURB
 - TOP OF CONCRETE PARAPET
 - TOP OF CONCRETE TOPPING
 - TOP OF CONCRETE TOPPING
 - TOP OF CONCRETE FOUNDATION CURB (ALSO REFER TO LANDSCAPE DRAWINGS)
 - UNDERSIDE OF CONCRETE BEAM
 - TOP OF STRUCTURAL STEEL
 - TOP OF CONCRETE AND SLAB

General Slab Edge Legend 1
A9-22

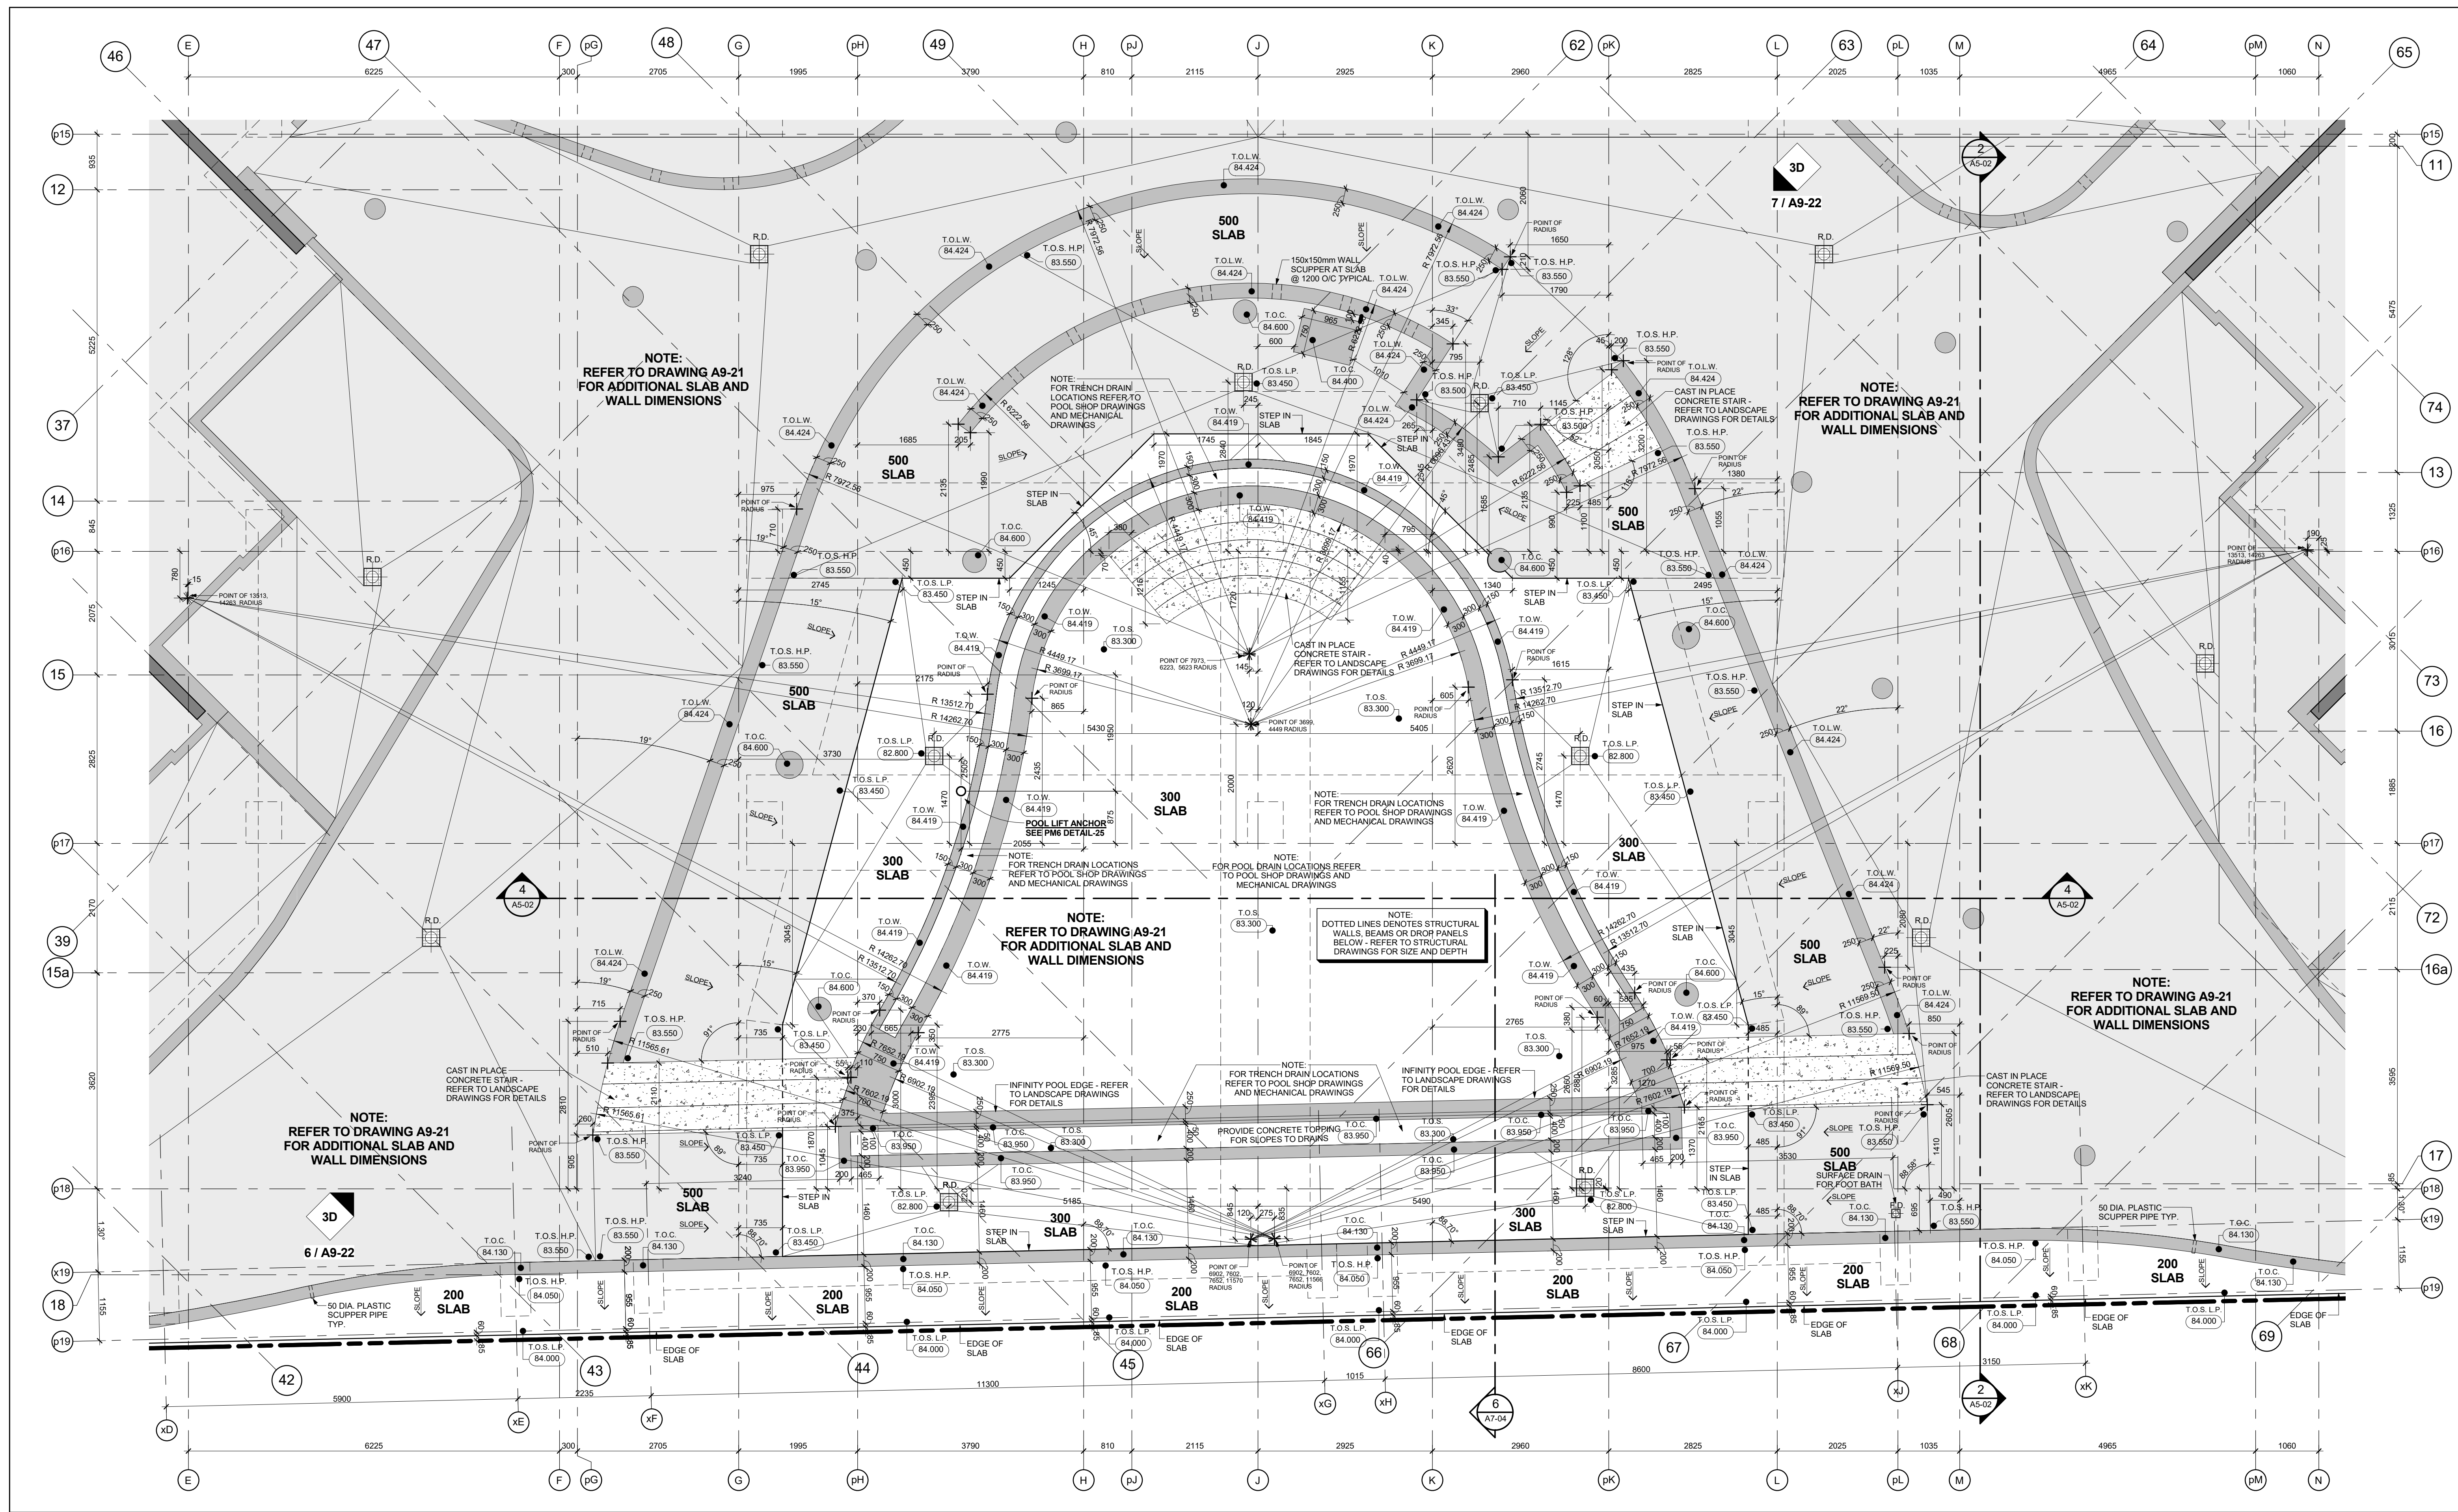

Slab Edge Plan - Level 2 - Upper Pool Slab - Part 2 5
Scale: 1 : 50

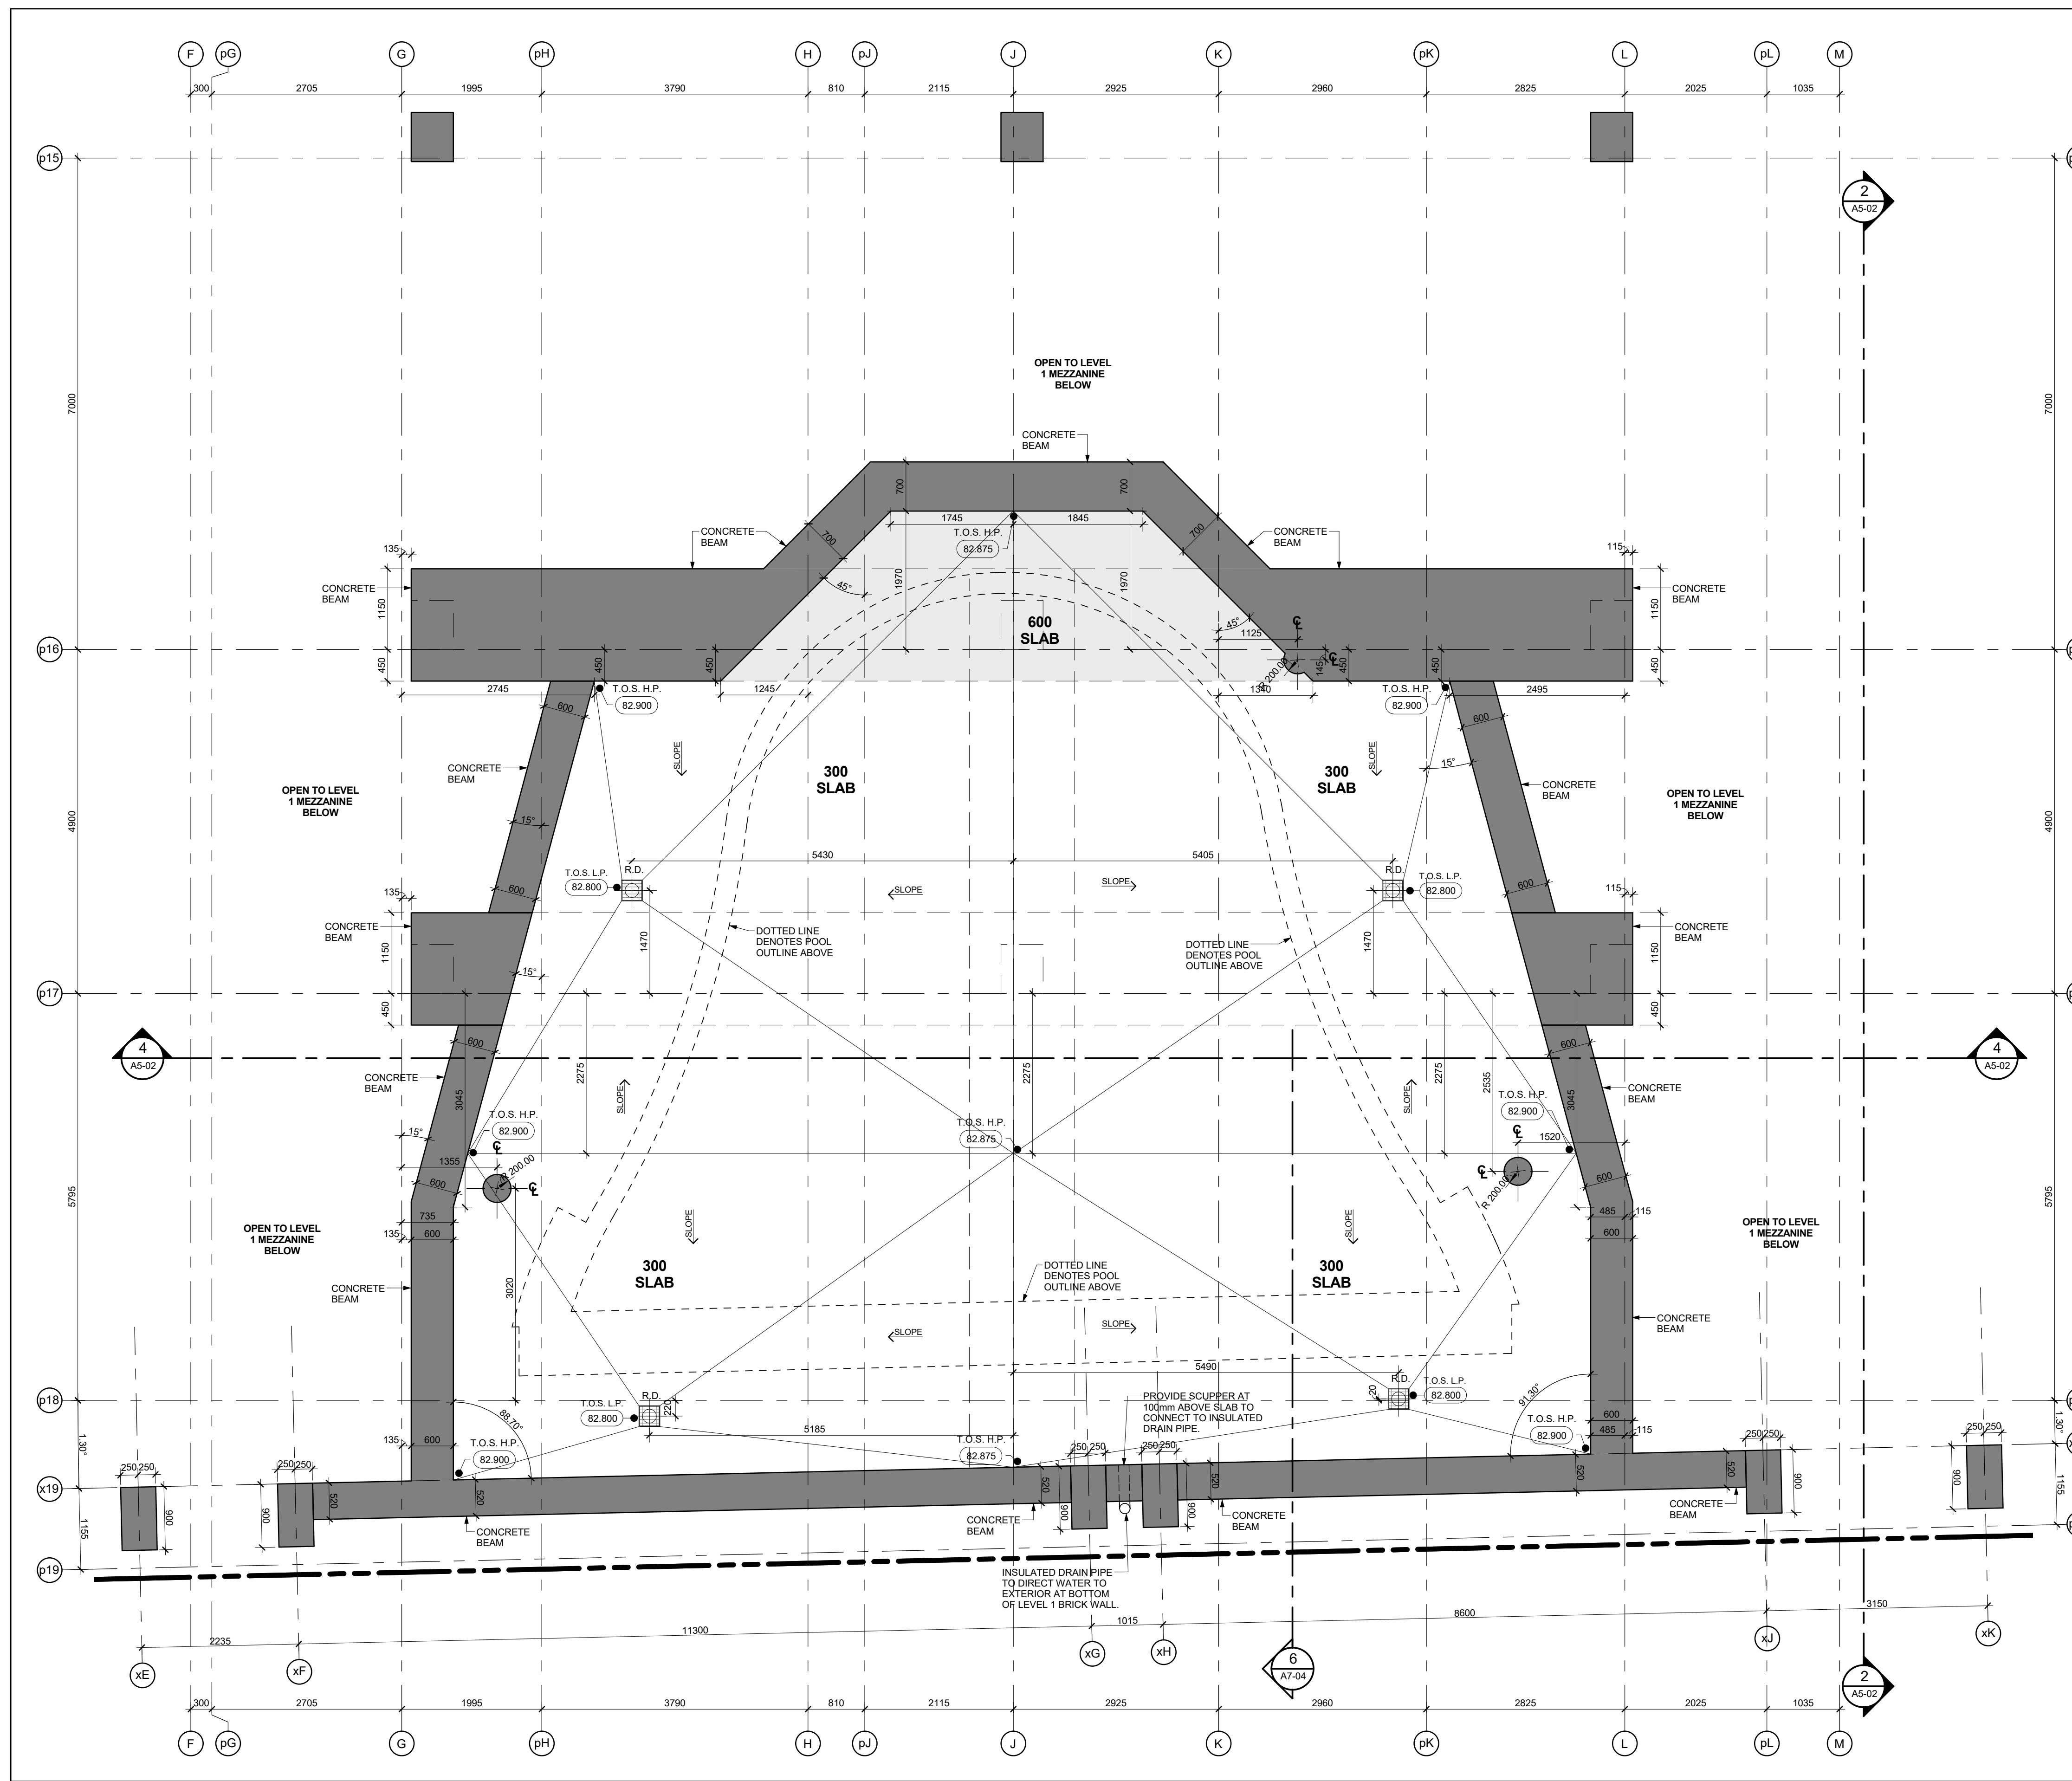

Slab Edge Plan - Level 2 - Lower Pool Slab - Part 1 4
Scale: 1 : 50