


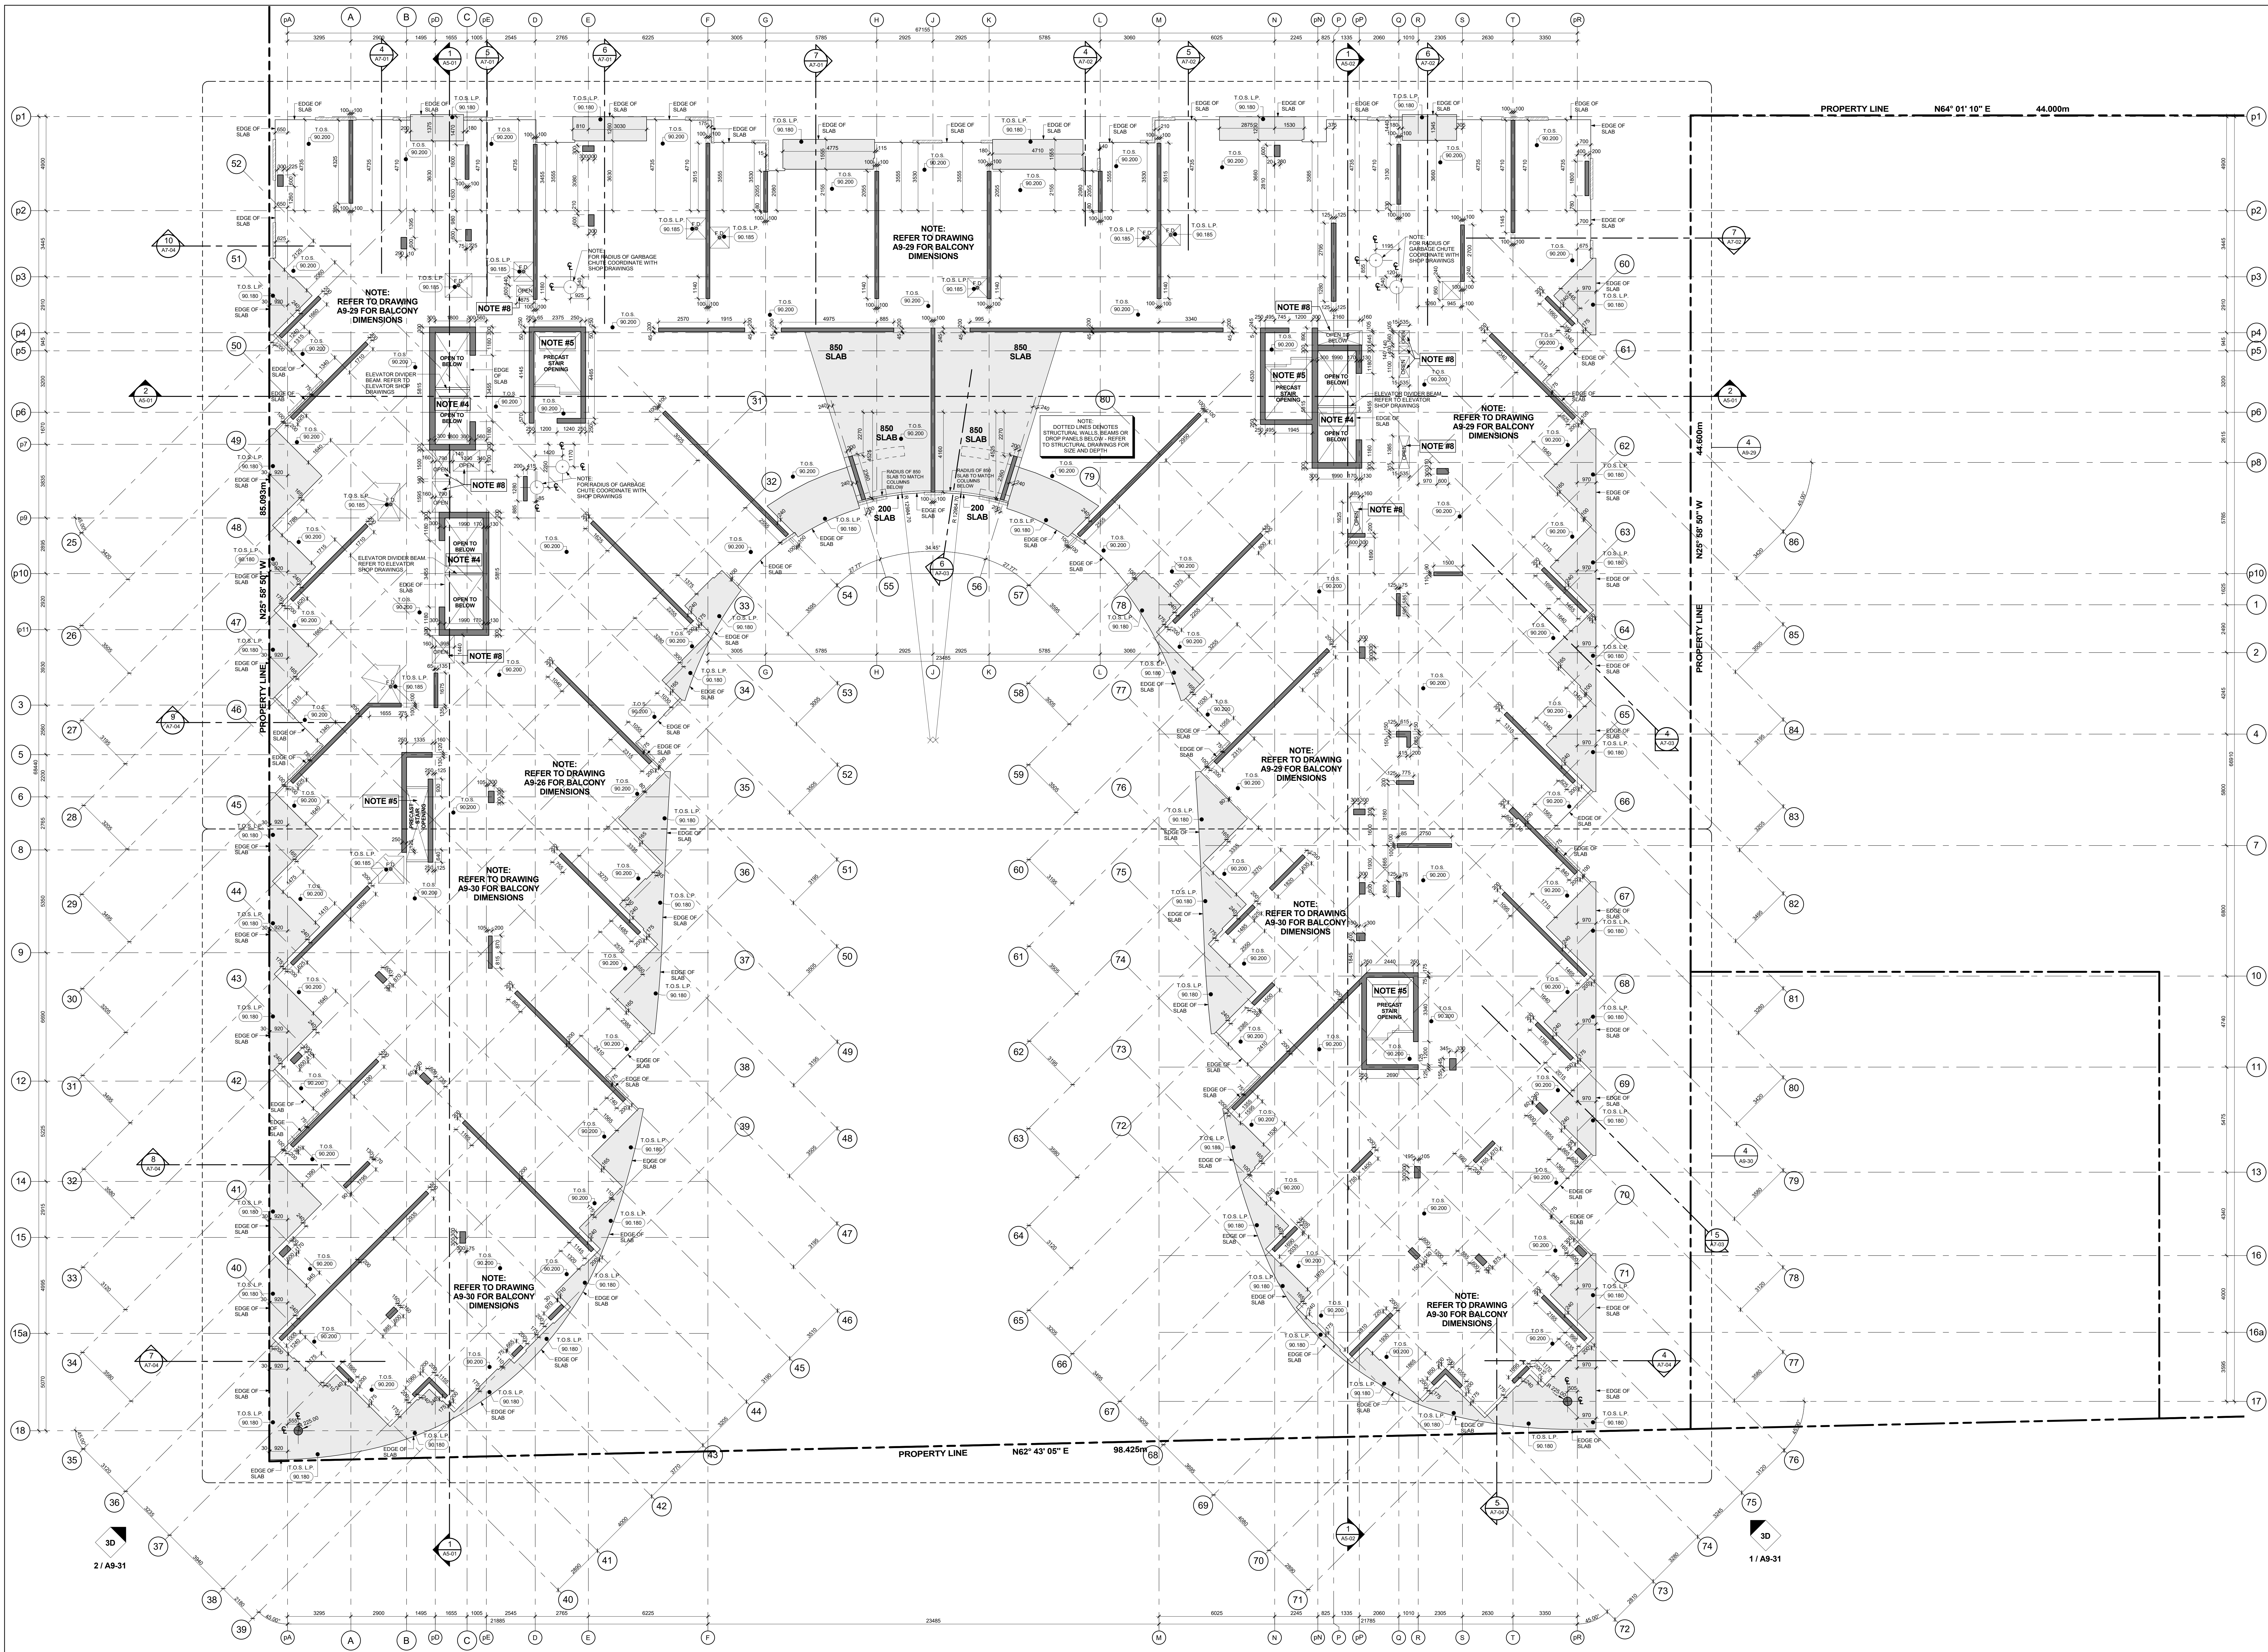

Slab Edge Plan - Level 4 - Fourth Floor Plan

Scale: 1 : 100

GENERAL SLAB-EDGE NOTES

1. ASSUME TOP OF FLOOR SLAB ELEVATION AS AT 100.
2. FOR FLOOR SLAB ELEVATION SEE BUILDING SECTION DRAWINGS.
3. ALL STRUCTURE COLUMNS AND BEAM WALLS ARE LOCATED BY WITH GRID LINE, UNLESS NOTED OTHERWISE.
4. REFER TO STRUCTURAL DRAWINGS FOR FURTHER COLUMN, WALL AND BEAM DETAILS AND DIMENSIONS.
5. FOR ELEVATOR SHAFT SIZE AND OPENINGS REFER TO SHOP DRAWINGS FOR DETAILS.
6. CONTRACTORS TO CONFIRM STAIR LOCATION WITH PRECAST FABRICATOR. FOR STAIRS REFER TO STAIR SECTION ON A-1 SERIES DRAWINGS.
7. REFER TO LANDSCAPE DRAWINGS FOR PLANTER WALL DETAILS, CURBS, DETAILS, SLOPING LOCATIONS AND GENERAL DETAILS AND DIMENSIONS.
8. REFER TO MECHANICAL AND ELECTRICAL DRAWINGS FOR VERTICAL SHAFT OPENING SIZES IN WALLS, LOUVER AND FAN ROOM OPENING SIZES AND ALL OTHER DETAILS.
9. REFER TO MECHANICAL AND ELECTRICAL DRAWINGS FOR VERTICAL SHAFT OPENING SIZES IN WALLS, LOUVER AND FAN ROOM OPENING SIZES AND ALL OTHER DETAILS.
10. REFER TO GEOTECHNICAL AND STRUCTURAL ENGINEERS DRAWINGS FOR EXCAVATION SHORING AND TEMPORARY DRAWING FOR CONSTRUCTION.
11. DIMENSIONS FOR CRANE TOWER LOCATIONS AND CRANE TOWER SLAB OPENING ARE ONLY PROPOSED AND ARE TO BE COORDINATED WITH CRANE TOWER CRANE TOWER SHOP DRAWINGS AND STRUCTURAL CONSULTANT.

GENERAL SLAB-EDGE LEGEND:

- DARK HATCH INDICATES CONCRETE WALL OR COLUMN
- LIGHT HATCH INDICATES STRUCTURAL CORNER CURB WALLS OR HANDRAILS
- LOUVER HATCH INDICATES STRUCTURAL TRANSFER SLAB, BALCONY'S OR TERRACES
- HATCHED AREA INDICATES CONCRETE TOPPING
- HATCHED AREA INDICATES SECONDARY CONCRETE POUR
- HATCHED AREA INDICATES PLANTING SLAB
- EXISTING FINISHED LANDSCAPE GRADING, REFER TO LANDSCAPE DRAWINGS
- TOP OF CONCRETE SLAB - HIGH POINT
- TOP OF CONCRETE SLAB - LOW POINT
- TOP OF CONCRETE BEAM
- TOP OF CONCRETE CURB
- TOP OF CONCRETE FOUNDATION WALL
- TOP OF FOOTING
- TOP OF CONCRETE LAUNCH
- TOP OF CONCRETE SLAB
- TOP OF SECONDARY POUR
- TOP OF CONCRETE LEDGE
- TOP OF CONCRETE SLAB DEPRESSION
- TOP OF CONCRETE LIFTUP BEAM
- TOP OF CONCRETE WALL
- TOP OF CONCRETE FLOATING SLAB
- TOP OF CONCRETE FLOATING CURB
- TOP OF CONCRETE PARAPET
- TOP OF CONCRETE TOPPING
- TOP OF CONCRETE TOPPING - HIGH POINT
- TOP OF CONCRETE TOPPING - LOW POINT
- TOP OF CONCRETE LANDSCAPE CURB (ALSO REFER TO LANDSCAPE DRAWINGS)
- TOP OF CONCRETE LANDSCAPE WALLS (ALSO REFER TO LANDSCAPE DRAWINGS)
- UNDERSIDE OF CONCRETE BEAM
- TOP OF STRUCTURAL STEEL
- TOP OF CONCRETE MUD SLAB

General Slab Edge Legend

1 A9-28



KIRKOR ASSOCIATES ARCHITECTS + PLANNERS

20 Martin Road Avenue, Toronto, Ontario, M3J 2K8
Tel: 416-665-6000, Fax: 416-665-1234, www.kirkorassociates.com

No.	Revision	Date
1	Site Instruction #02	Mar. 03, 2017
2	Site Instruction #04	April 20, 2017
3	Site Instruction #05	July 27, 2017

AQUAVISTA
AT BAYSIDE TORONTO

Slab Edge Plans
Slab Edge Plan - Level 4 -
Fourth Floor Plan

Hines TRIDEL
AQUAVISTA
Block 3 - R3 & R4
263 Queens Quay East
Toronto, ON

1 : 100
M.N.
C.A.
13148
November 4, 2016
Drawing No.

A9-28