


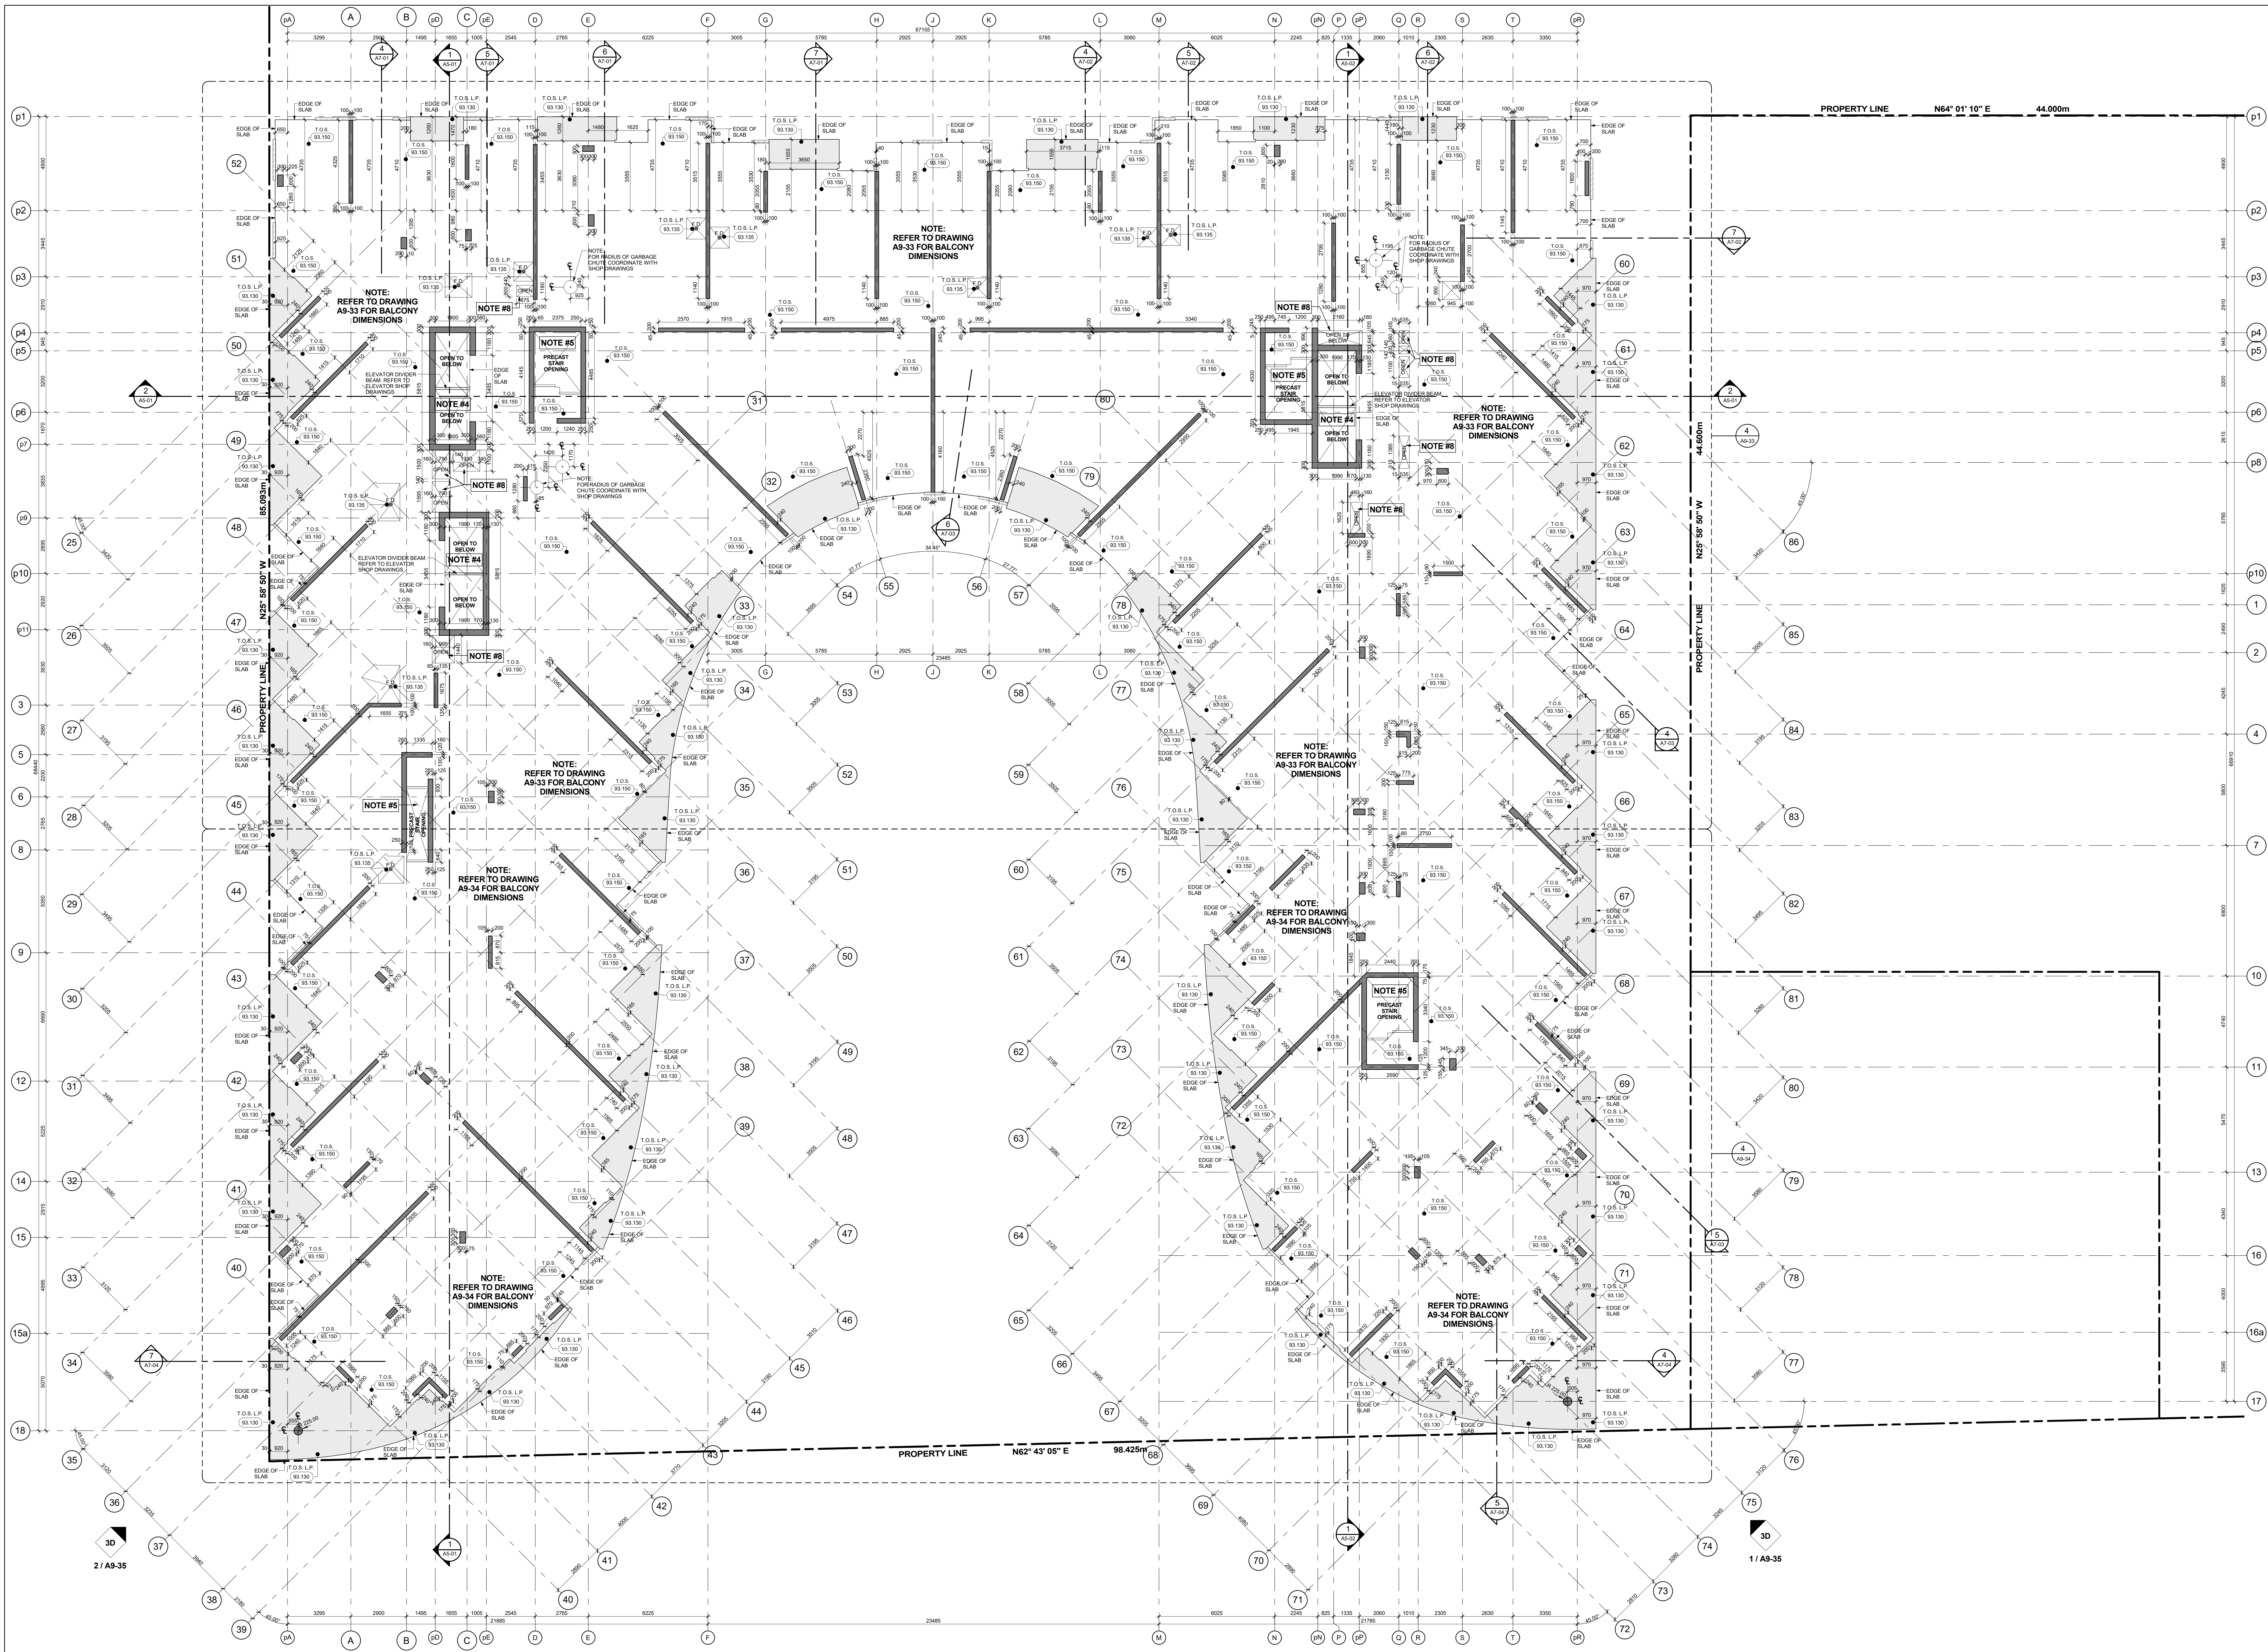

- GENERAL SLAB-EDGE NOTES**
1. ASSUME TOP OF FLOOR SLAB ELEVATION AS AT 100. FOR FLOOR SLAB ELEVATION SEE BUILDING SECTION DRAWINGS.
 2. ALL STRUCTURE COLUMNS AND SHEAR WALLS ARE LOCATED BY WITH GRID LINE, UNLESS NOTED OTHERWISE.
 3. REFER TO STRUCTURAL DRAWINGS FOR FURTHER COLUMN, WALL AND BEAM DETAILS AND DIMENSIONS.
 4. FOR ELEVATOR SHAFT SIZE AND OPENINGS REFER TO SHOP DRAWINGS FOR DETAILS.
 5. CONTRACTORS TO CONFIRM STAIR LOCATION WITH PRECINCT STAIRMANUFACTURE. FOR STAIRS REFER TO STAIR SECTION ON A8 - SERIES DRAWINGS.
 6. CONTRACTORS TO CONFIRM STAIR LOCATION WITH STEEL STAIR MANUFACTURE. FOR STAIRS REFER TO STAIR SECTION ON A8 - SERIES DRAWINGS.
 7. REFER TO LANDSCAPE DRAWINGS FOR PLANTER WALL DETAILS, CURBS, DETAILS, SLOPING LOCATIONS AND GENERAL DETAILS AND DIMENSIONS.
 8. REFER TO MECHANICAL AND ELECTRICAL DRAWINGS FOR PERMANENT SHAFT OPENING SIZES IN WALLS. VERTICAL SHAFT OPENING SIZES TO LOCATE LOWER AND FAN ROOM OPENING SIZES AND ALL OTHER DETAILS.
 9. REFER TO ARCHITECTURAL DRAWINGS FOR SURVEYED LOCATIONS. OPENING SIZES AND COORDINATES OF PROPERTY LINE WHICH ARE TO BE CONFIRMED BY THE BUREAU OF LAND SURVEY.
 10. REFER TO GEOTECHNICAL ENGINEERING DRAWINGS FOR EXCAVATION SHORING AND TEMPORARY DRAWING FOR CONSTRUCTION.
 11. DIMENSIONS FOR CRANE TOWER LOCATIONS AND CRANE TOWER SLAB OPENING ARE ONLY PROPOSED AND ARE TO BE COORDINATED WITH CRANE AND CRANE TOWER SHOP DRAWINGS AND STRUCTURAL CONSULTANT.

- General Slab Edge Notes 2**
- GENERAL SLAB-EDGE LEGEND:**
- DARK HATCH INDICATES CONCRETE
 - LIGHT HATCH INDICATES STRUCTURAL CORNER CURB WALLS OR PARAPETS
 - LOOSE HATCH INDICATES STRUCTURAL TRANSFER SLABS, BALCONIES OR TERRACES
 - HATCHED AREA INDICATES CONCRETE TOPPING
 - HATCHED AREA INDICATES SECONDARY CONCRETE POUR
 - HATCHED AREA INDICATES PLANTING SLAB
 - EXISTING FINISHED LANDSCAPE GRADING, REFER TO LANDSCAPE DRAWINGS
 - TOP OF CONCRETE SLAB - HIGH POINT
 - TOP OF CONCRETE SLAB - LOW POINT
 - TOP OF CONCRETE BEAM
 - TOP OF CONCRETE CURB
 - TOP OF CONCRETE FOUNDATION WALL
 - TOP OF FOOTING
 - TOP OF CONCRETE LAUNCH
 - TOP OF CONCRETE SLAB
 - TOP OF SECONDARY POUR
 - TOP OF CONCRETE LEDGE
 - TOP OF CONCRETE SLAB DEPRESSION
 - TOP OF CONCRETE LIFTUP BEAM
 - TOP OF CONCRETE WALL
 - TOP OF CONCRETE FLOATING SLAB
 - TOP OF CONCRETE FLOATING CURB
 - TOP OF CONCRETE PARAPET
 - TOP OF CONCRETE TOPPING
 - TOP OF CONCRETE TOPPING - HIGH POINT
 - TOP OF CONCRETE TOPPING - LOW POINT
 - TOP OF CONCRETE LANDSCAPE CURB (ALSO REFER TO LANDSCAPE DRAWINGS)
 - TOP OF CONCRETE LANDSCAPE WALLS (ALSO REFER TO LANDSCAPE DRAWINGS)
 - UNDERSIDE OF CONCRETE BEAM
 - TOP OF STRUCTURAL STEEL
 - TOP OF CONCRETE MUD SLAB

Correction Must Check And Verify All Dimensions On The Job.
On The Scale The Drawing
All Drawings, Specifications And Related Documents Are The Copyright Of
The Architect And Shall Be Kept In Strict Confidence
No Reproduction Of Drawings, Specifications And Related Documents
In Part Or Whole Is Permitted Without The Architect's Written Permission
The Drawing Shall Be Kept In Strict Confidence And Shall Not Be Loaned, Copied, Reproduced Or Otherwise Used For Any Purpose
Date: November 4, 2016

KIRKOR ASSOCIATES
ARCHITECTS + PLANNERS
20 Martin Ross Avenue, Toronto, Ontario, M3J 2K8
Tel: 416-663-6000, Fax: 416-663-1204, www.kirkorassociates.com

KIRKOR ARCHITECTS + PLANNERS
1. Revision Date
2. Site Instruction #02 Mar. 03, 2017
3. Site Instruction #04 April 20, 2017
4. Site Instruction #05 July 27, 2017

AQUAVISTA
AT BAYSIDE TORONTO
Drawing Title: Slab Edge Plans
Slab Edge Plan - Level 5 - Fifth Floor Plan
Project: Hines TRIDEL AQUAVISTA Block 3 - R3 & R4 263 Queens Quay East Toronto, ON
1:100 Scale
M.N. Drawn by
C.A. Checked by
13148 Project No.
November 4, 2016 Date
Drawing No.: A9-32