


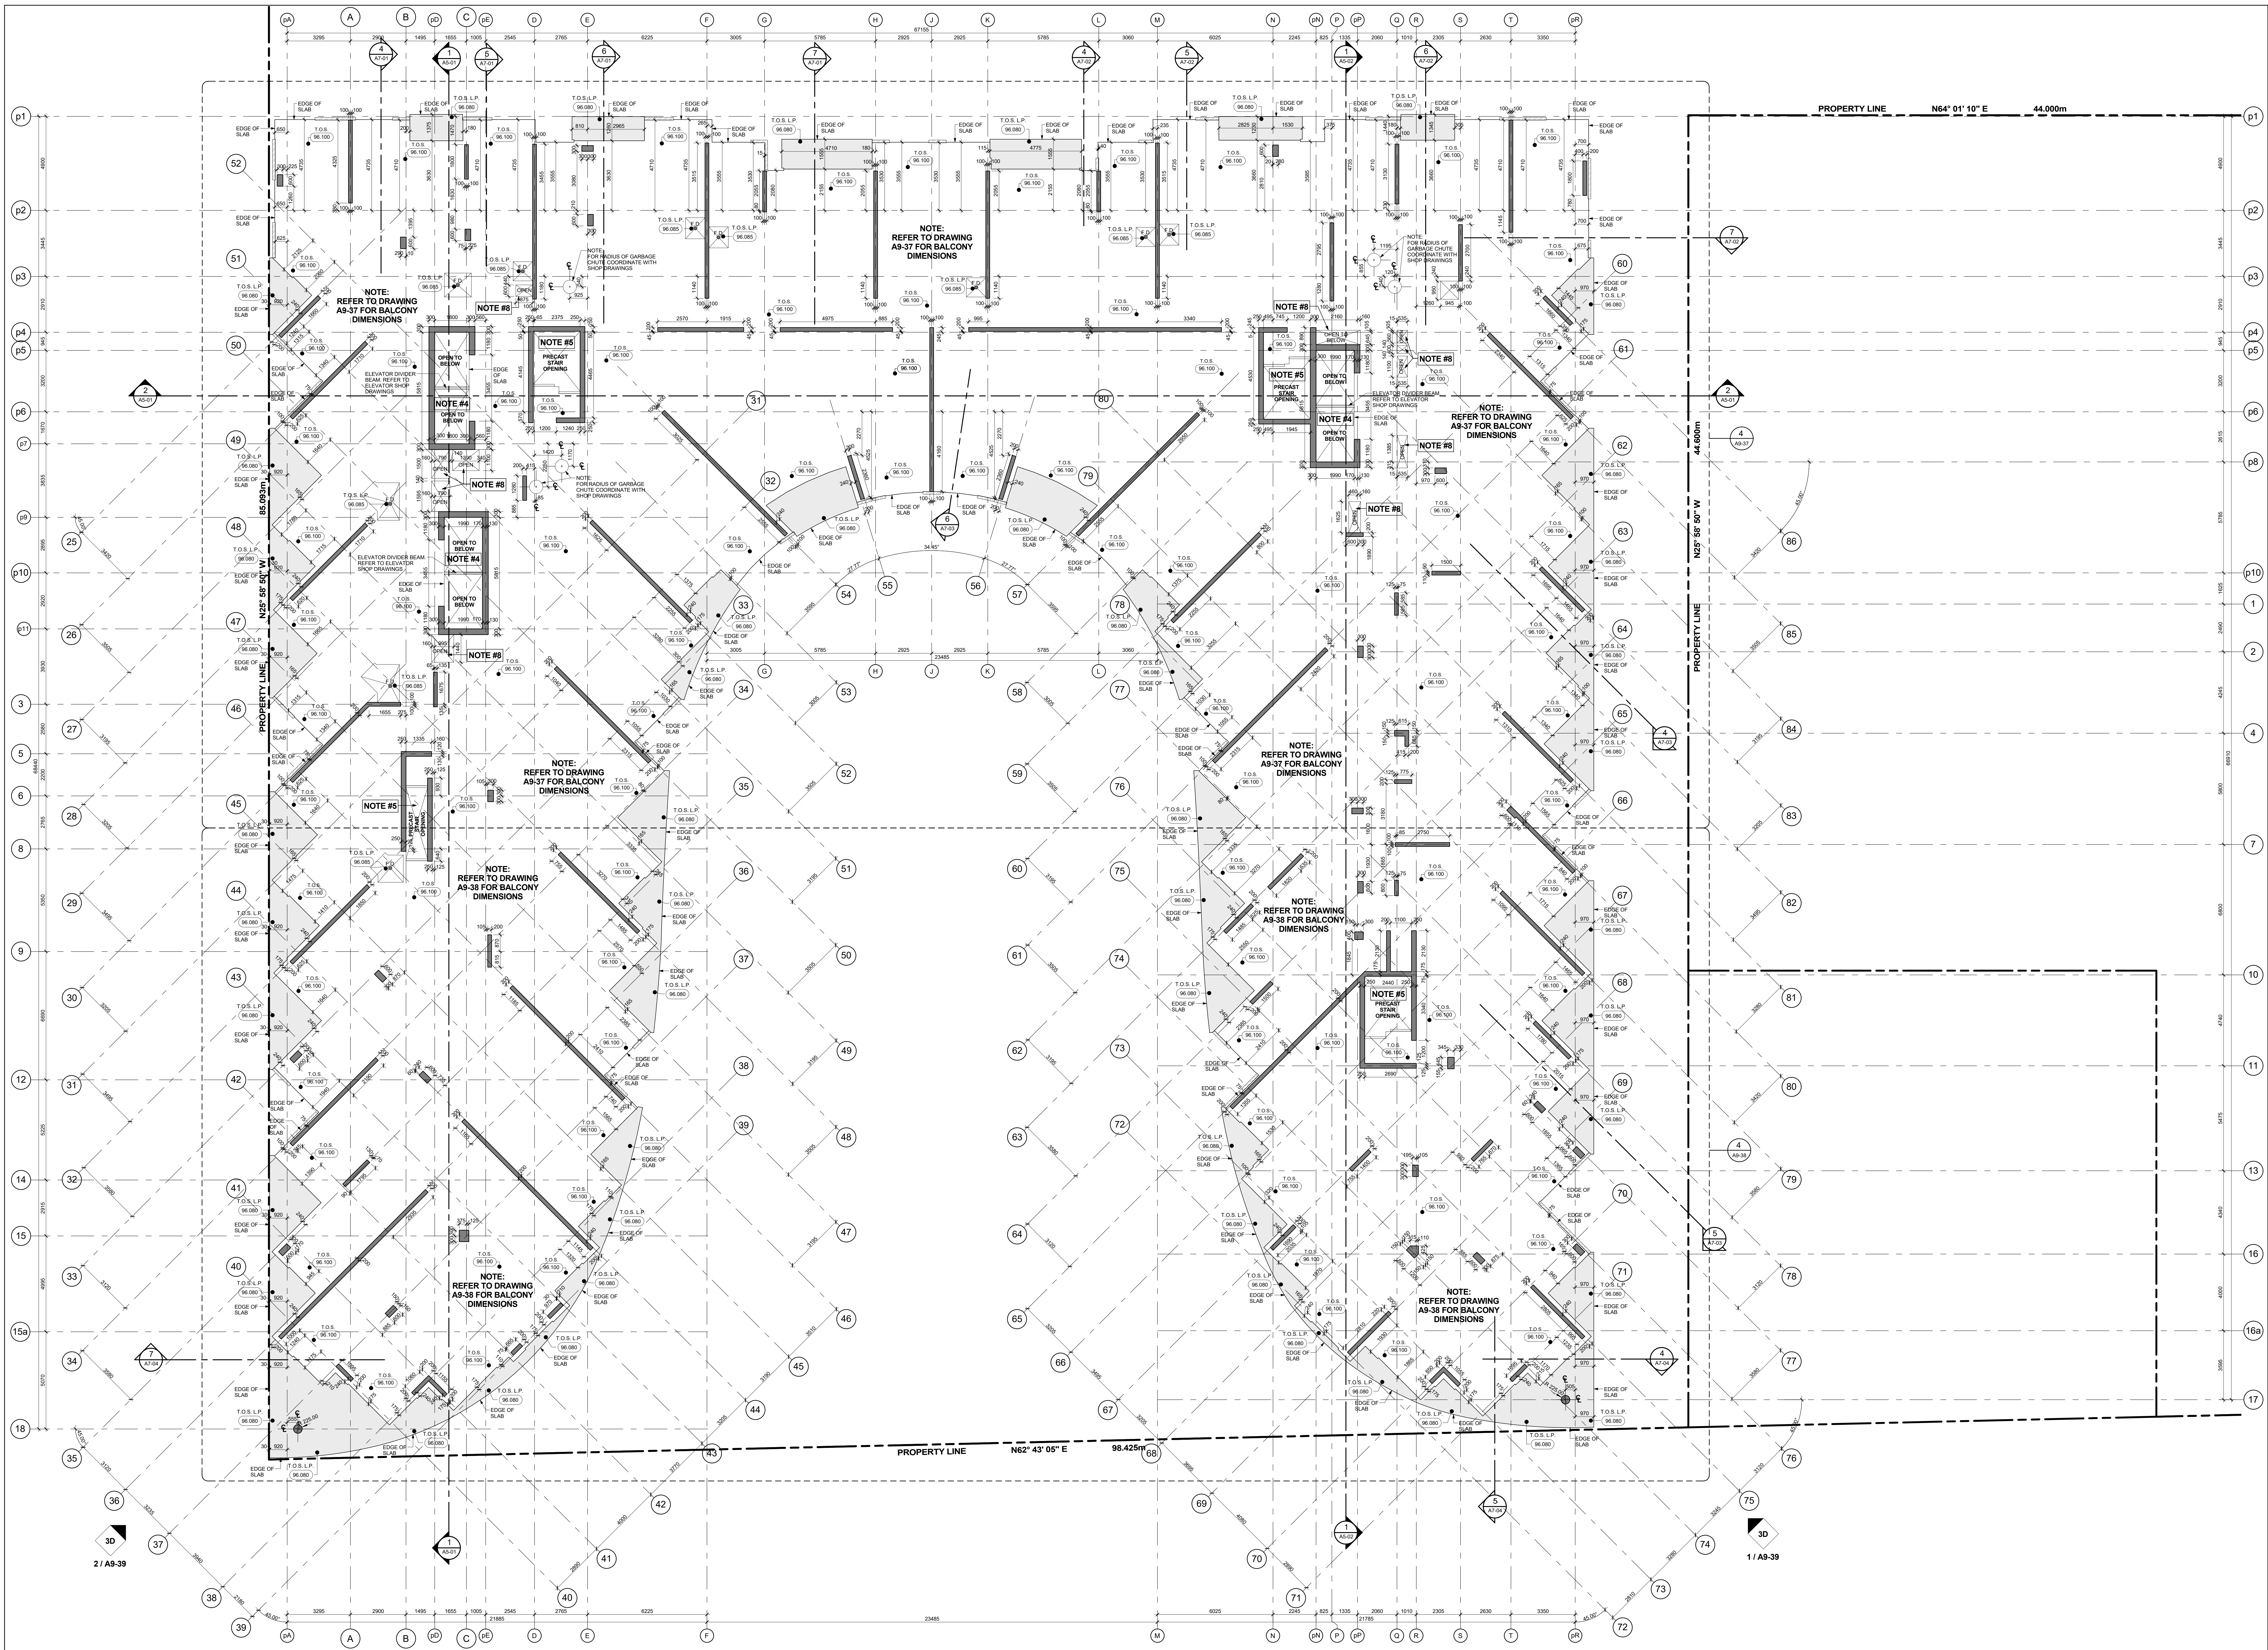

- GENERAL SLAB-EDGE NOTES**
1. ASSUME TOP OF FLOOR SLAB ELEVATION AS AT 100. FOR FLOOR SLAB ELEVATION SEE BUILDING SECTION DRAWINGS.
 2. ALL STRUCTURE COLUMNS AND BEAM WALLS ARE LOCATED BY WITH GRID LINE, UNLESS NOTED OTHERWISE.
 3. REFER TO STRUCTURAL DRAWINGS FOR FURTHER COLUMN, WALL AND BEAM DETAILS AND DIMENSIONS.
 4. FOR ELEVATOR SHAFT SIZE AND OPENINGS REFER TO SHOP DRAWINGS FOR DETAILS.
 5. CONTRACTORS TO CONFIRM STAIR LOCATION WITH PRECAST FABRICATOR. FOR EXISTING LANDING REFER TO STAIR SECTION ON A-1 SERIES DRAWINGS.
 6. CONTRACTORS TO CONFIRM STAIR LOCATION WITH STEEL STAIR MANUFACTURER. FOR EXISTING LANDING REFER TO STAIR SECTION ON A-1 SERIES DRAWINGS.
 7. REFER TO LANDSCAPE DRAWINGS FOR PLANTER WALL DETAILS, CURBS, DETAIL, SLOPING LOCATIONS AND GENERAL DETAILS AND DIMENSIONS.
 8. REFER TO MECHANICAL AND ELECTRICAL DRAWINGS FOR PERIMETER SHAFT OPENING SIZES IN WALLS. VERTICAL SHAFT OPENING SIZES IN FLOOR, LOUVER AND FAN ROOM OPENING SIZES AND ALL OTHER DETAILS.
 9. REFER TO MECHANICAL DRAWINGS FOR SURVEYED LOCATIONS. OPENING SIZES AND COORDINATES OF PROPERTY LINE WHICH ARE TO BE CONFIRMED BY THE BUREAU OF LAND SURVEY.
 10. REFER TO GEOTECHNICAL/GEOSTRUCTURAL ENGINEERS DRAWINGS FOR EXCAVATION SHORING AND TEMPORARY DRAWING FOR CONSTRUCTION.
 11. DIMENSIONS FOR CRANE TOWER LOCATIONS AND CRANE TOWER SLAB OPENING ARE ONLY PROPOSED AND ARE TO BE COORDINATED WITH CRANE TOWER CRANE TOWER SHOP DRAWINGS AND STRUCTURAL CONSULTANT.

- GENERAL SLAB-EDGE LEGEND:**
- DARK HATCH INDICATES CONCRETE WALL OR COLUMN
 - LIGHT HATCH INDICATES STRUCTURAL CORNER WALLS OR BEAMCHAMFER
 - LOUVER HATCH INDICATES STRUCTURAL TRANSFER SLAB, BALCONY OR TERRACE
 - HATCHED AREA INDICATES CONCRETE TOPPING
 - HATCHED AREA INDICATES SECONDARY CONCRETE POUR
 - HATCHED AREA INDICATES PLANTER SLAB
 - EXISTING FINISHED LANDSCAPE GRADING, REFER TO LANDSCAPE DRAWINGS
 - TOP OF CONCRETE SLAB - HIGH POINT
 - TOP OF CONCRETE SLAB - LOW POINT
 - TOP OF CONCRETE BEAM
 - TOP OF CONCRETE CURB
 - TOP OF CONCRETE FOUNDATION WALL
 - TOP OF FOOTING
 - TOP OF CONCRETE LAUNCH
 - TOP OF CONCRETE SLAB
 - TOP OF SECONDARY POUR
 - TOP OF CONCRETE LEDGE
 - TOP OF CONCRETE SLAB DEPRESSION
 - TOP OF CONCRETE LIFTUP BEAM
 - TOP OF CONCRETE WALL
 - TOP OF CONCRETE FLOATING SLAB
 - TOP OF CONCRETE FLOATING CURB
 - TOP OF CONCRETE PARAPET
 - TOP OF CONCRETE TOPPING
 - TOP OF CONCRETE TOPPING - HIGH POINT
 - TOP OF CONCRETE TOPPING - LOW POINT
 - TOP OF CONCRETE LANDSCAPE CURB (ALSO REFER TO LANDSCAPE DRAWINGS)
 - TOP OF CONCRETE LANDSCAPE WALL (ALSO REFER TO LANDSCAPE DRAWINGS)
 - UNDERSIDE OF CONCRETE BEAM
 - TOP OF STRUCTURAL STEEL
 - TOP OF CONCRETE MUD SLAB

Slab Edge Plan - Level 6 - Sixth Floor Plan

General Slab Edge Legend

Correction: Must Check And Verify All Dimensions On The Job.
On The Scale The Drawing
All Drawings, Specifications And Related Documents Are The Copyright Of
The Architects And Shall Be Returned Upon Request
Reproduction Of Drawings, Specifications And Related Documents
In Part Or Whole Is Prohibited Without The Architects Written Permission
The Drawing Shall Not Be Used For Construction Until Signed By The Architect
Date: November 4, 2016

KIRKOR ASSOCIATES
ARCHITECTS + PLANNERS
20 Martin Road Avenue, Toronto, Ontario, M3J 2K8
Tel: 416-665-6006, Fax: 416-665-1234, www.kirkorassociates.com

KIRKOR ARCHITECTS + PLANNERS
1. Revision
2. Site Instruction #02
3. Site Instruction #04
4. Site Instruction #05

Mar. 03, 2017
Apr. 20, 2017
July 27, 2017

General Slab Edge Notes 2
A9-36

GENERAL SLAB-EDGE LEGEND:

DARK HATCH INDICATES CONCRETE WALL OR COLUMN
LIGHT HATCH INDICATES STRUCTURAL CORNER WALLS OR BEAMCHAMFER
LOUVER HATCH INDICATES STRUCTURAL TRANSFER SLAB, BALCONY OR TERRACE
HATCHED AREA INDICATES CONCRETE TOPPING
HATCHED AREA INDICATES SECONDARY CONCRETE POUR
HATCHED AREA INDICATES PLANTER SLAB
EXISTING FINISHED LANDSCAPE GRADING, REFER TO LANDSCAPE DRAWINGS
TOP OF CONCRETE SLAB - HIGH POINT
TOP OF CONCRETE SLAB - LOW POINT
TOP OF CONCRETE BEAM
TOP OF CONCRETE CURB
TOP OF CONCRETE FOUNDATION WALL
TOP OF FOOTING
TOP OF CONCRETE LAUNCH
TOP OF CONCRETE SLAB
TOP OF SECONDARY POUR
TOP OF CONCRETE LEDGE
TOP OF CONCRETE SLAB DEPRESSION
TOP OF CONCRETE LIFTUP BEAM
TOP OF CONCRETE WALL
TOP OF CONCRETE FLOATING SLAB
TOP OF CONCRETE FLOATING CURB
TOP OF CONCRETE PARAPET
TOP OF CONCRETE TOPPING
TOP OF CONCRETE TOPPING - HIGH POINT
TOP OF CONCRETE TOPPING - LOW POINT
TOP OF CONCRETE LANDSCAPE CURB (ALSO REFER TO LANDSCAPE DRAWINGS)
TOP OF CONCRETE LANDSCAPE WALL (ALSO REFER TO LANDSCAPE DRAWINGS)
UNDERSIDE OF CONCRETE BEAM
TOP OF STRUCTURAL STEEL
TOP OF CONCRETE MUD SLAB

2. Building Permit Re-submission
3. Construction
4. Issued For

Nov. 1, 2017
Nov. 4, 2016
Done

AQUAVISTA
AT BAYSIDE TORONTO

Drawing Title
Slab Edge Plans
Slab Edge Plan - Level 6 - Sixth Floor Plan

Project
Hines TRIDEL
AQUAVISTA
Block 3 - R3 & R4
263 Queens Quay East
Toronto, ON

1:100
M.N.
C.A.
13148
November 4, 2016
Drawing No.

Drawn by
Checked by
Project No.
Date
Drawing No.

A9-36