



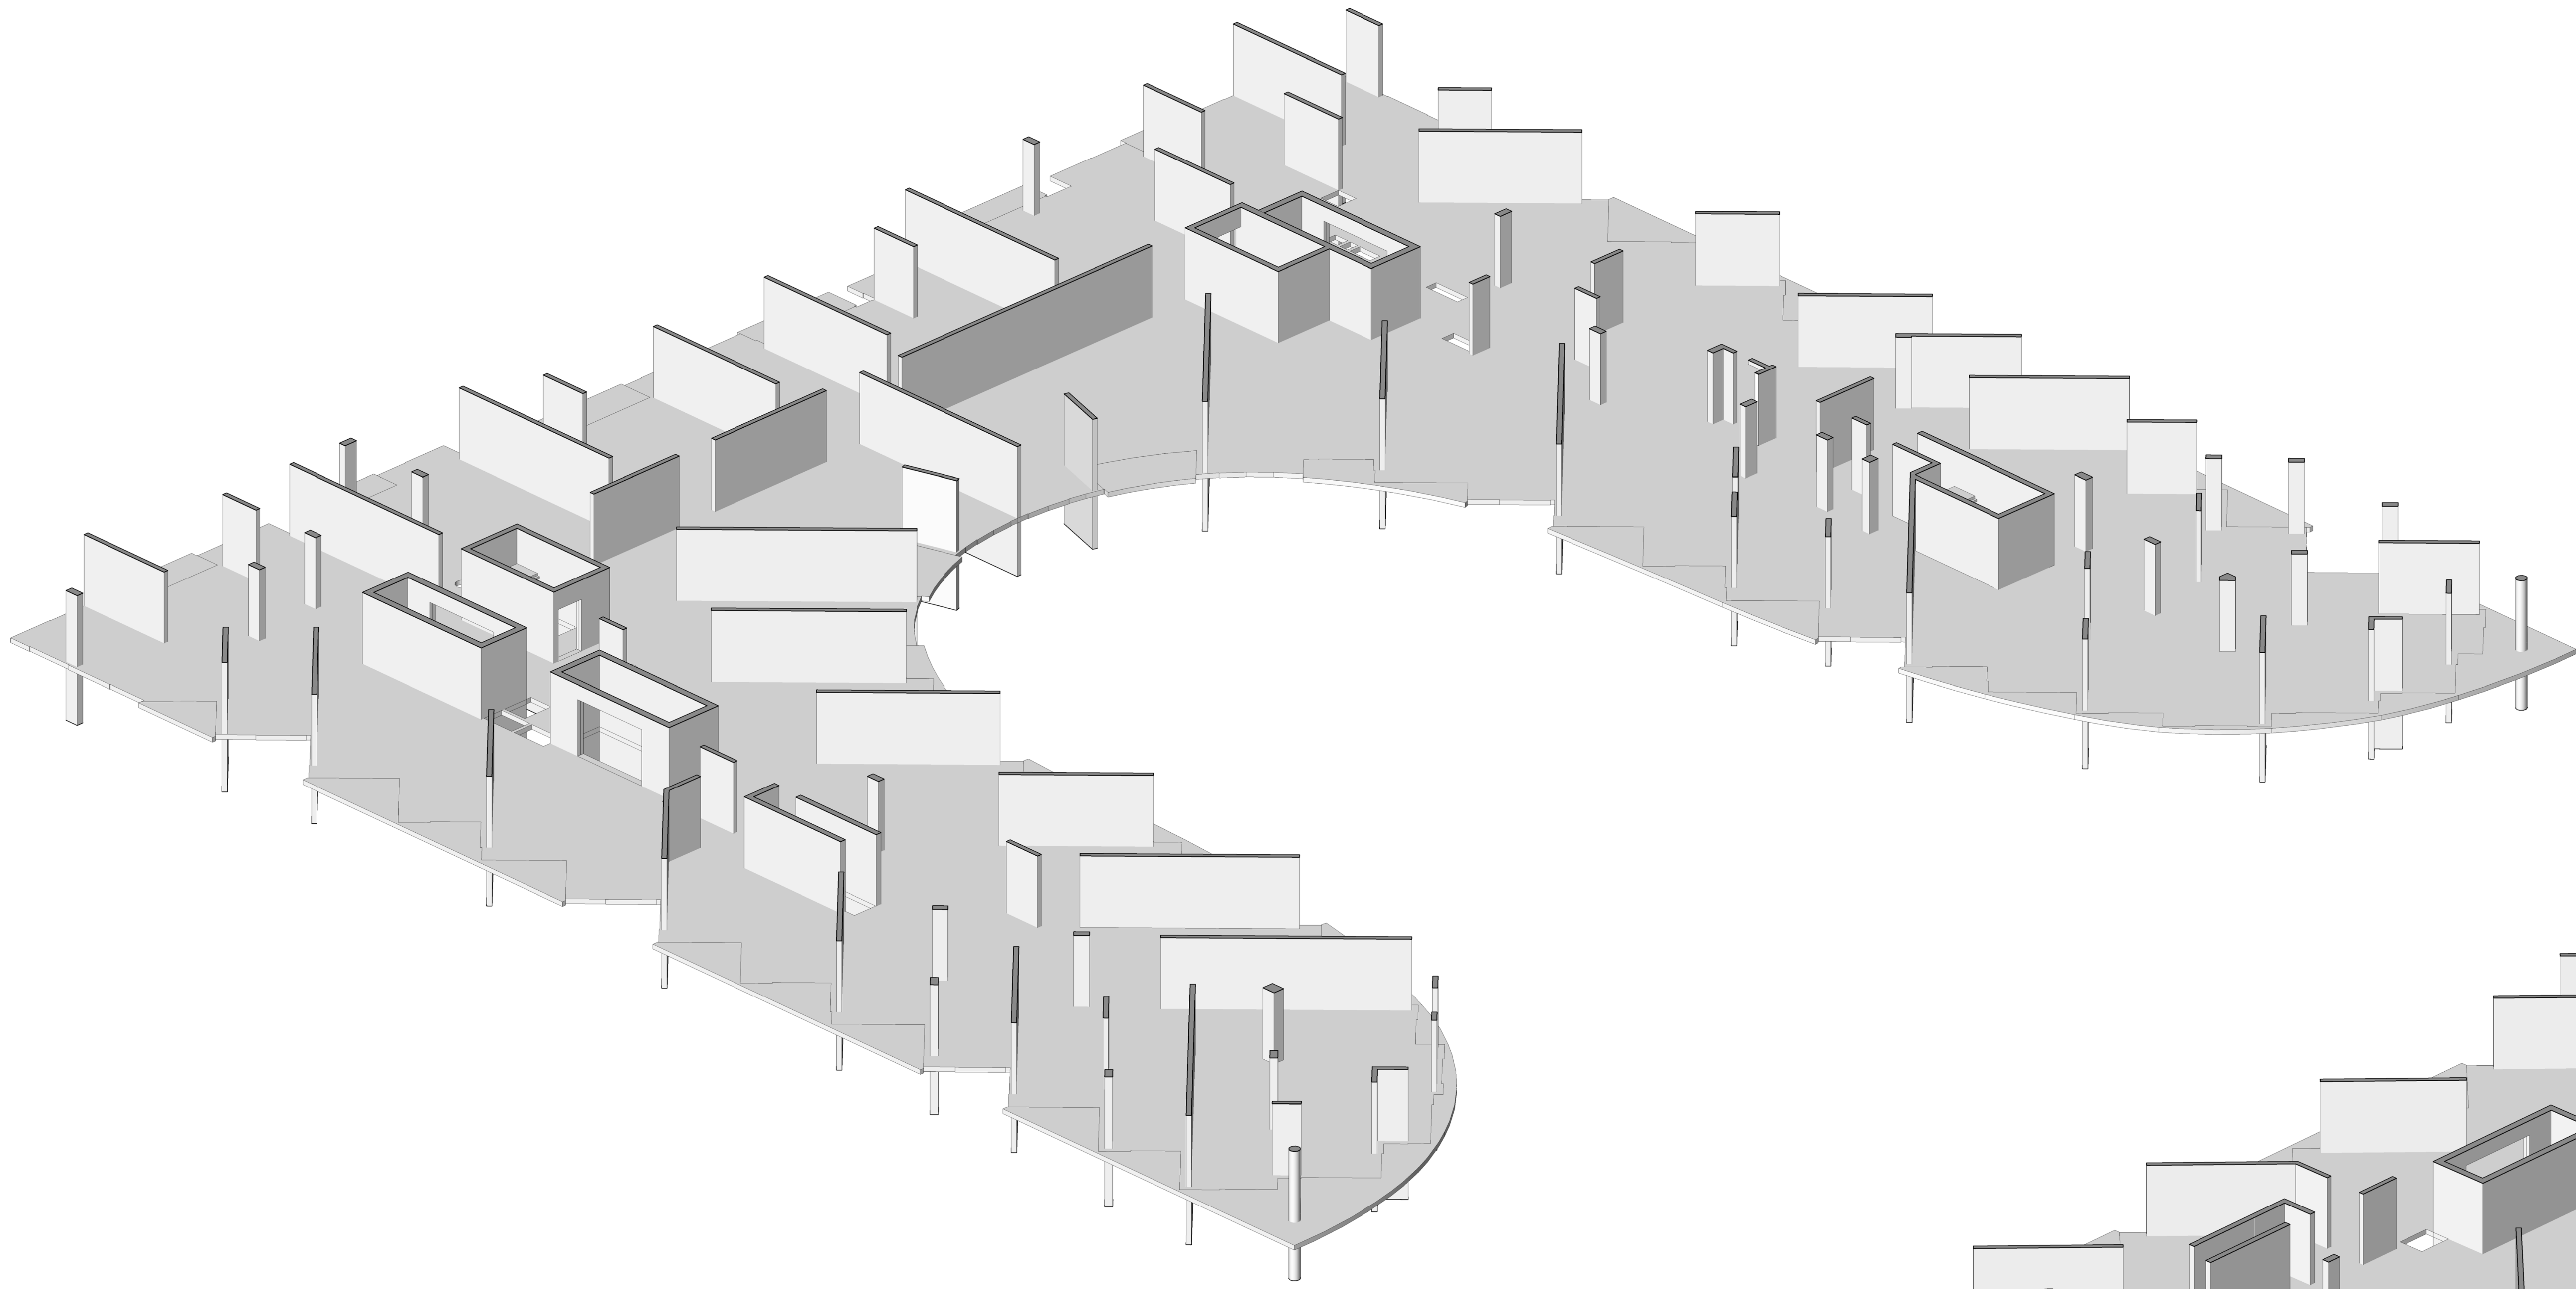

3D Floor Plan - Level 6 - West Side - Looking East
NTS

2
A9-39

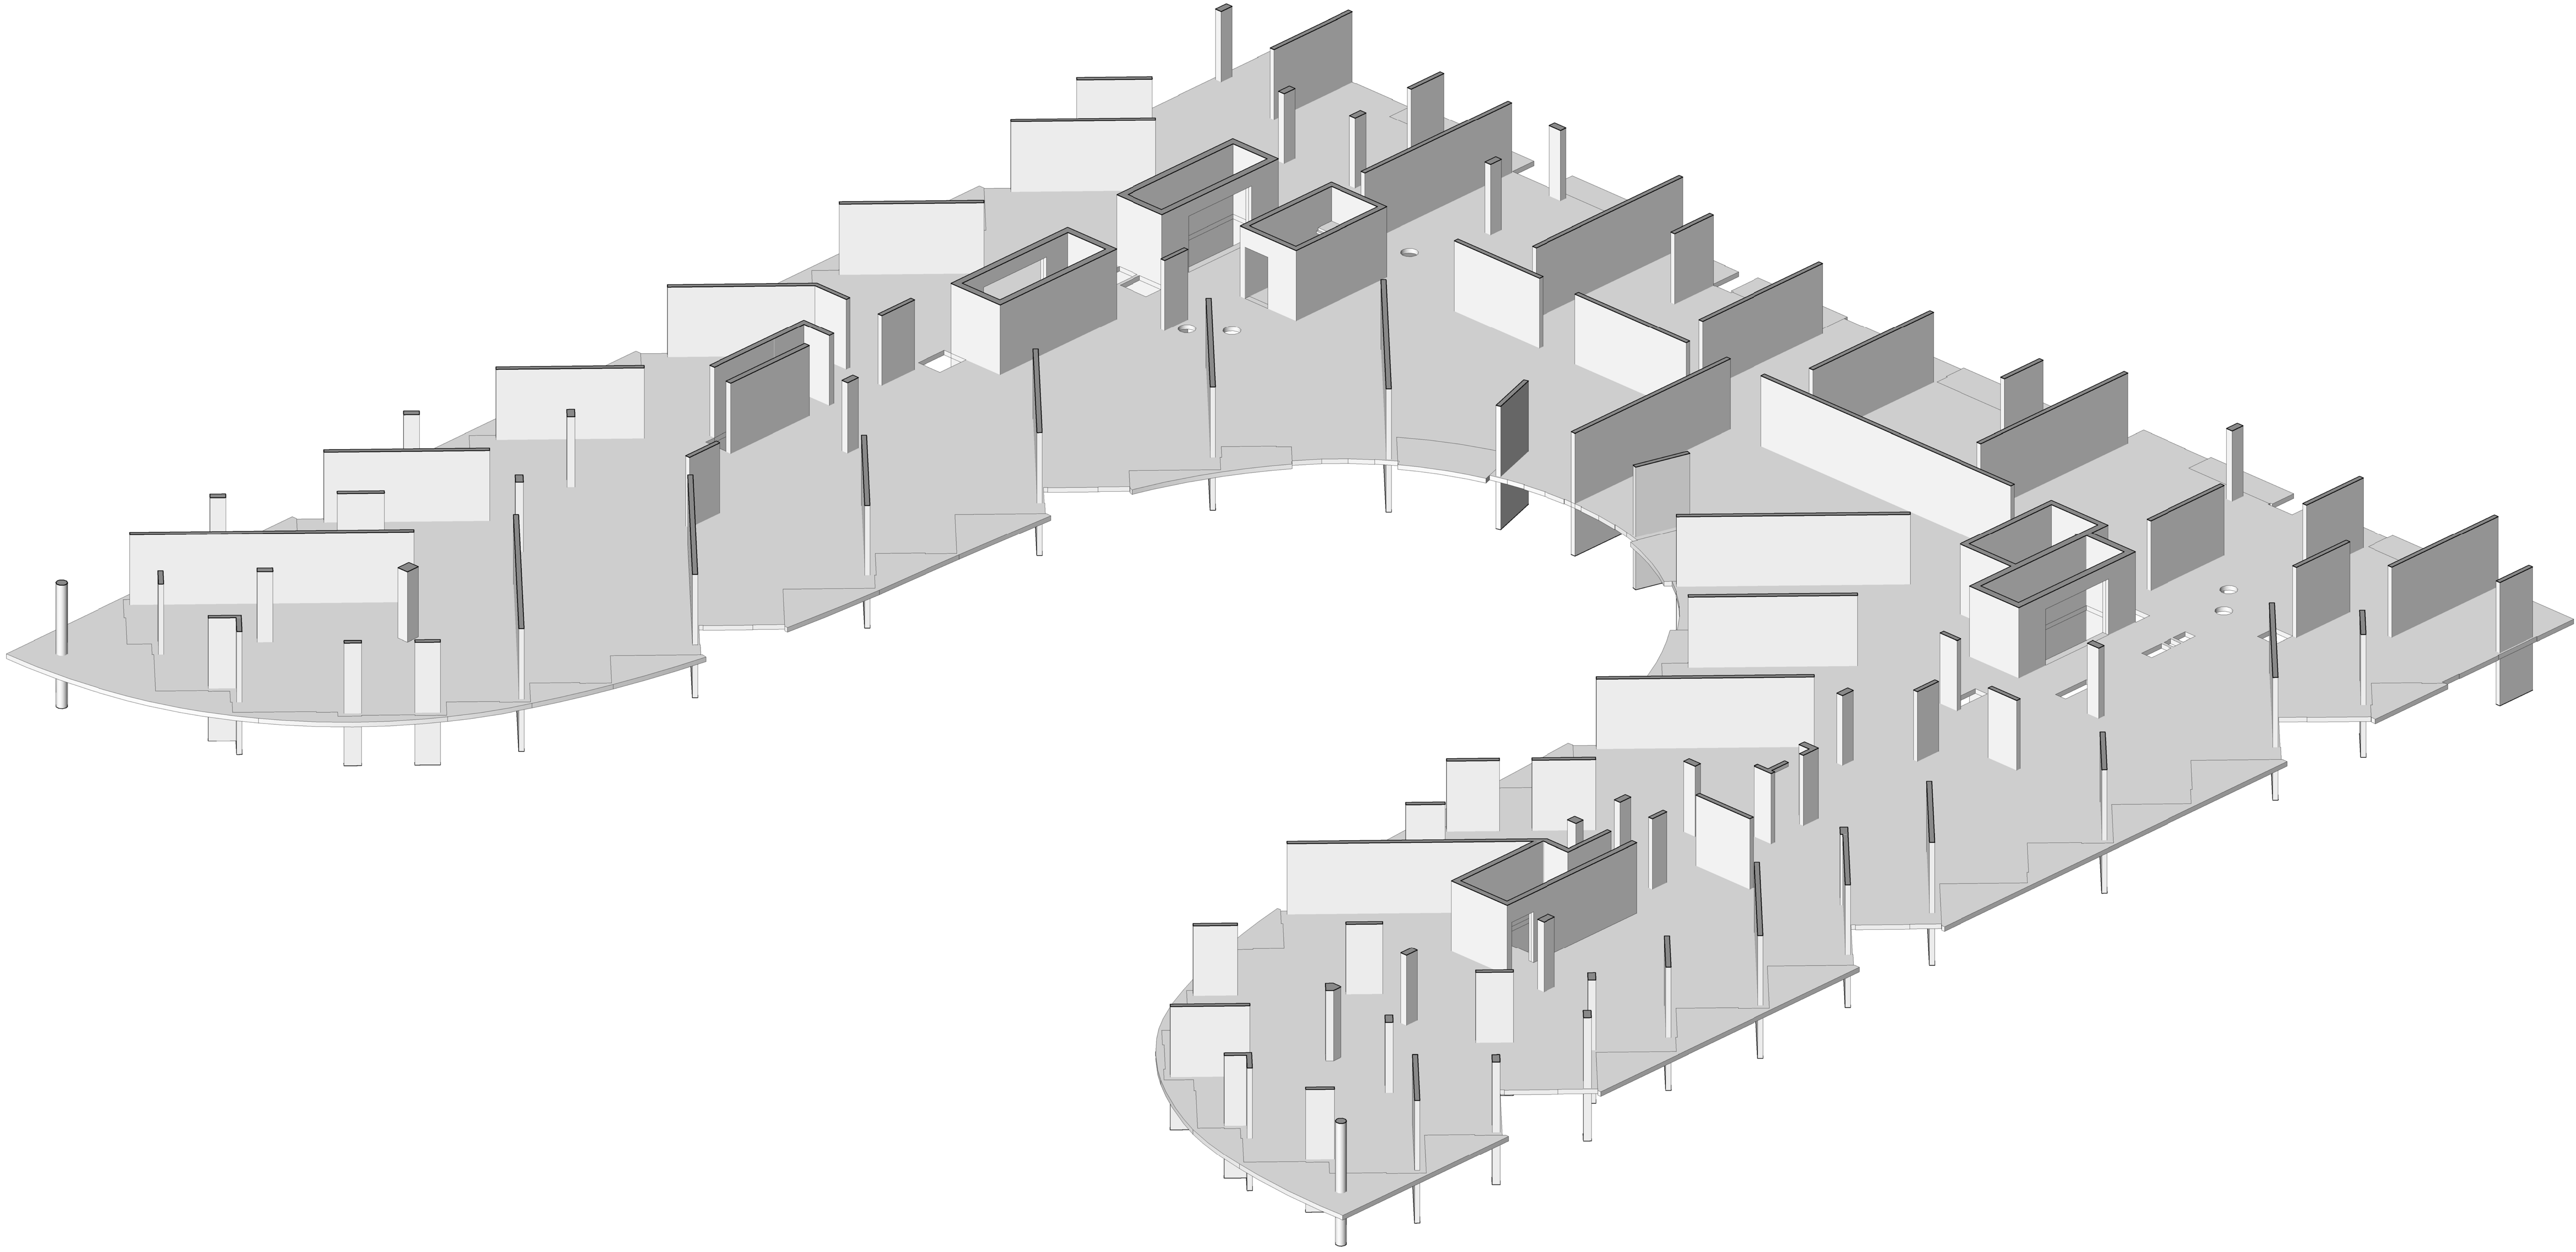


3D Floor Plan - Level 6 - East Side - Looking West
NTS

1
A9-39



THIS MUST BE SIGNED BY THE ARCHITECT
Construction

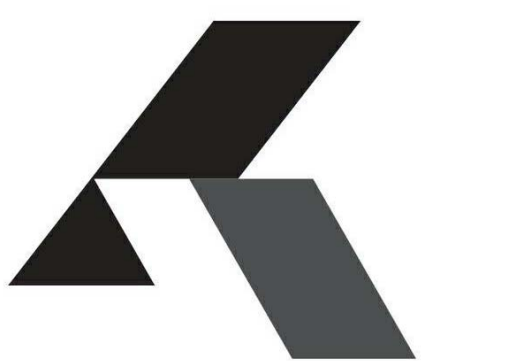

KIRKOR ARCHITECTS + PLANNERS

20 Martin Ross Avenue, Toronto, Ontario, M3J 2K8

Tel: (416) 665-6000 Fax: (416) 665-1234 www.kirkorarchitects.com

No.	Revision	Date
1	Site Instruction #02	Mar. 03, 2017

2	Building Permit Re-submission	Nov. 1, 2017
1	Construction	Nov. 4, 2016
No.	Issued For	Date

AQUAVISTA
AT BAYSIDE TORONTO

Drawing Title
Slab Edge Plans
Slab Edge Plan - Level 6 -
East & West 3D View

Project
Hines TRIDEL
AQUAVISTA
Block 3 - R3 & R4
263 Queens Quay East
Toronto, ON

Drawn by
M.N.
Checked by
C.A.
Project No.
13148
Date
November 4, 2016
Drawing No.

A9-39