


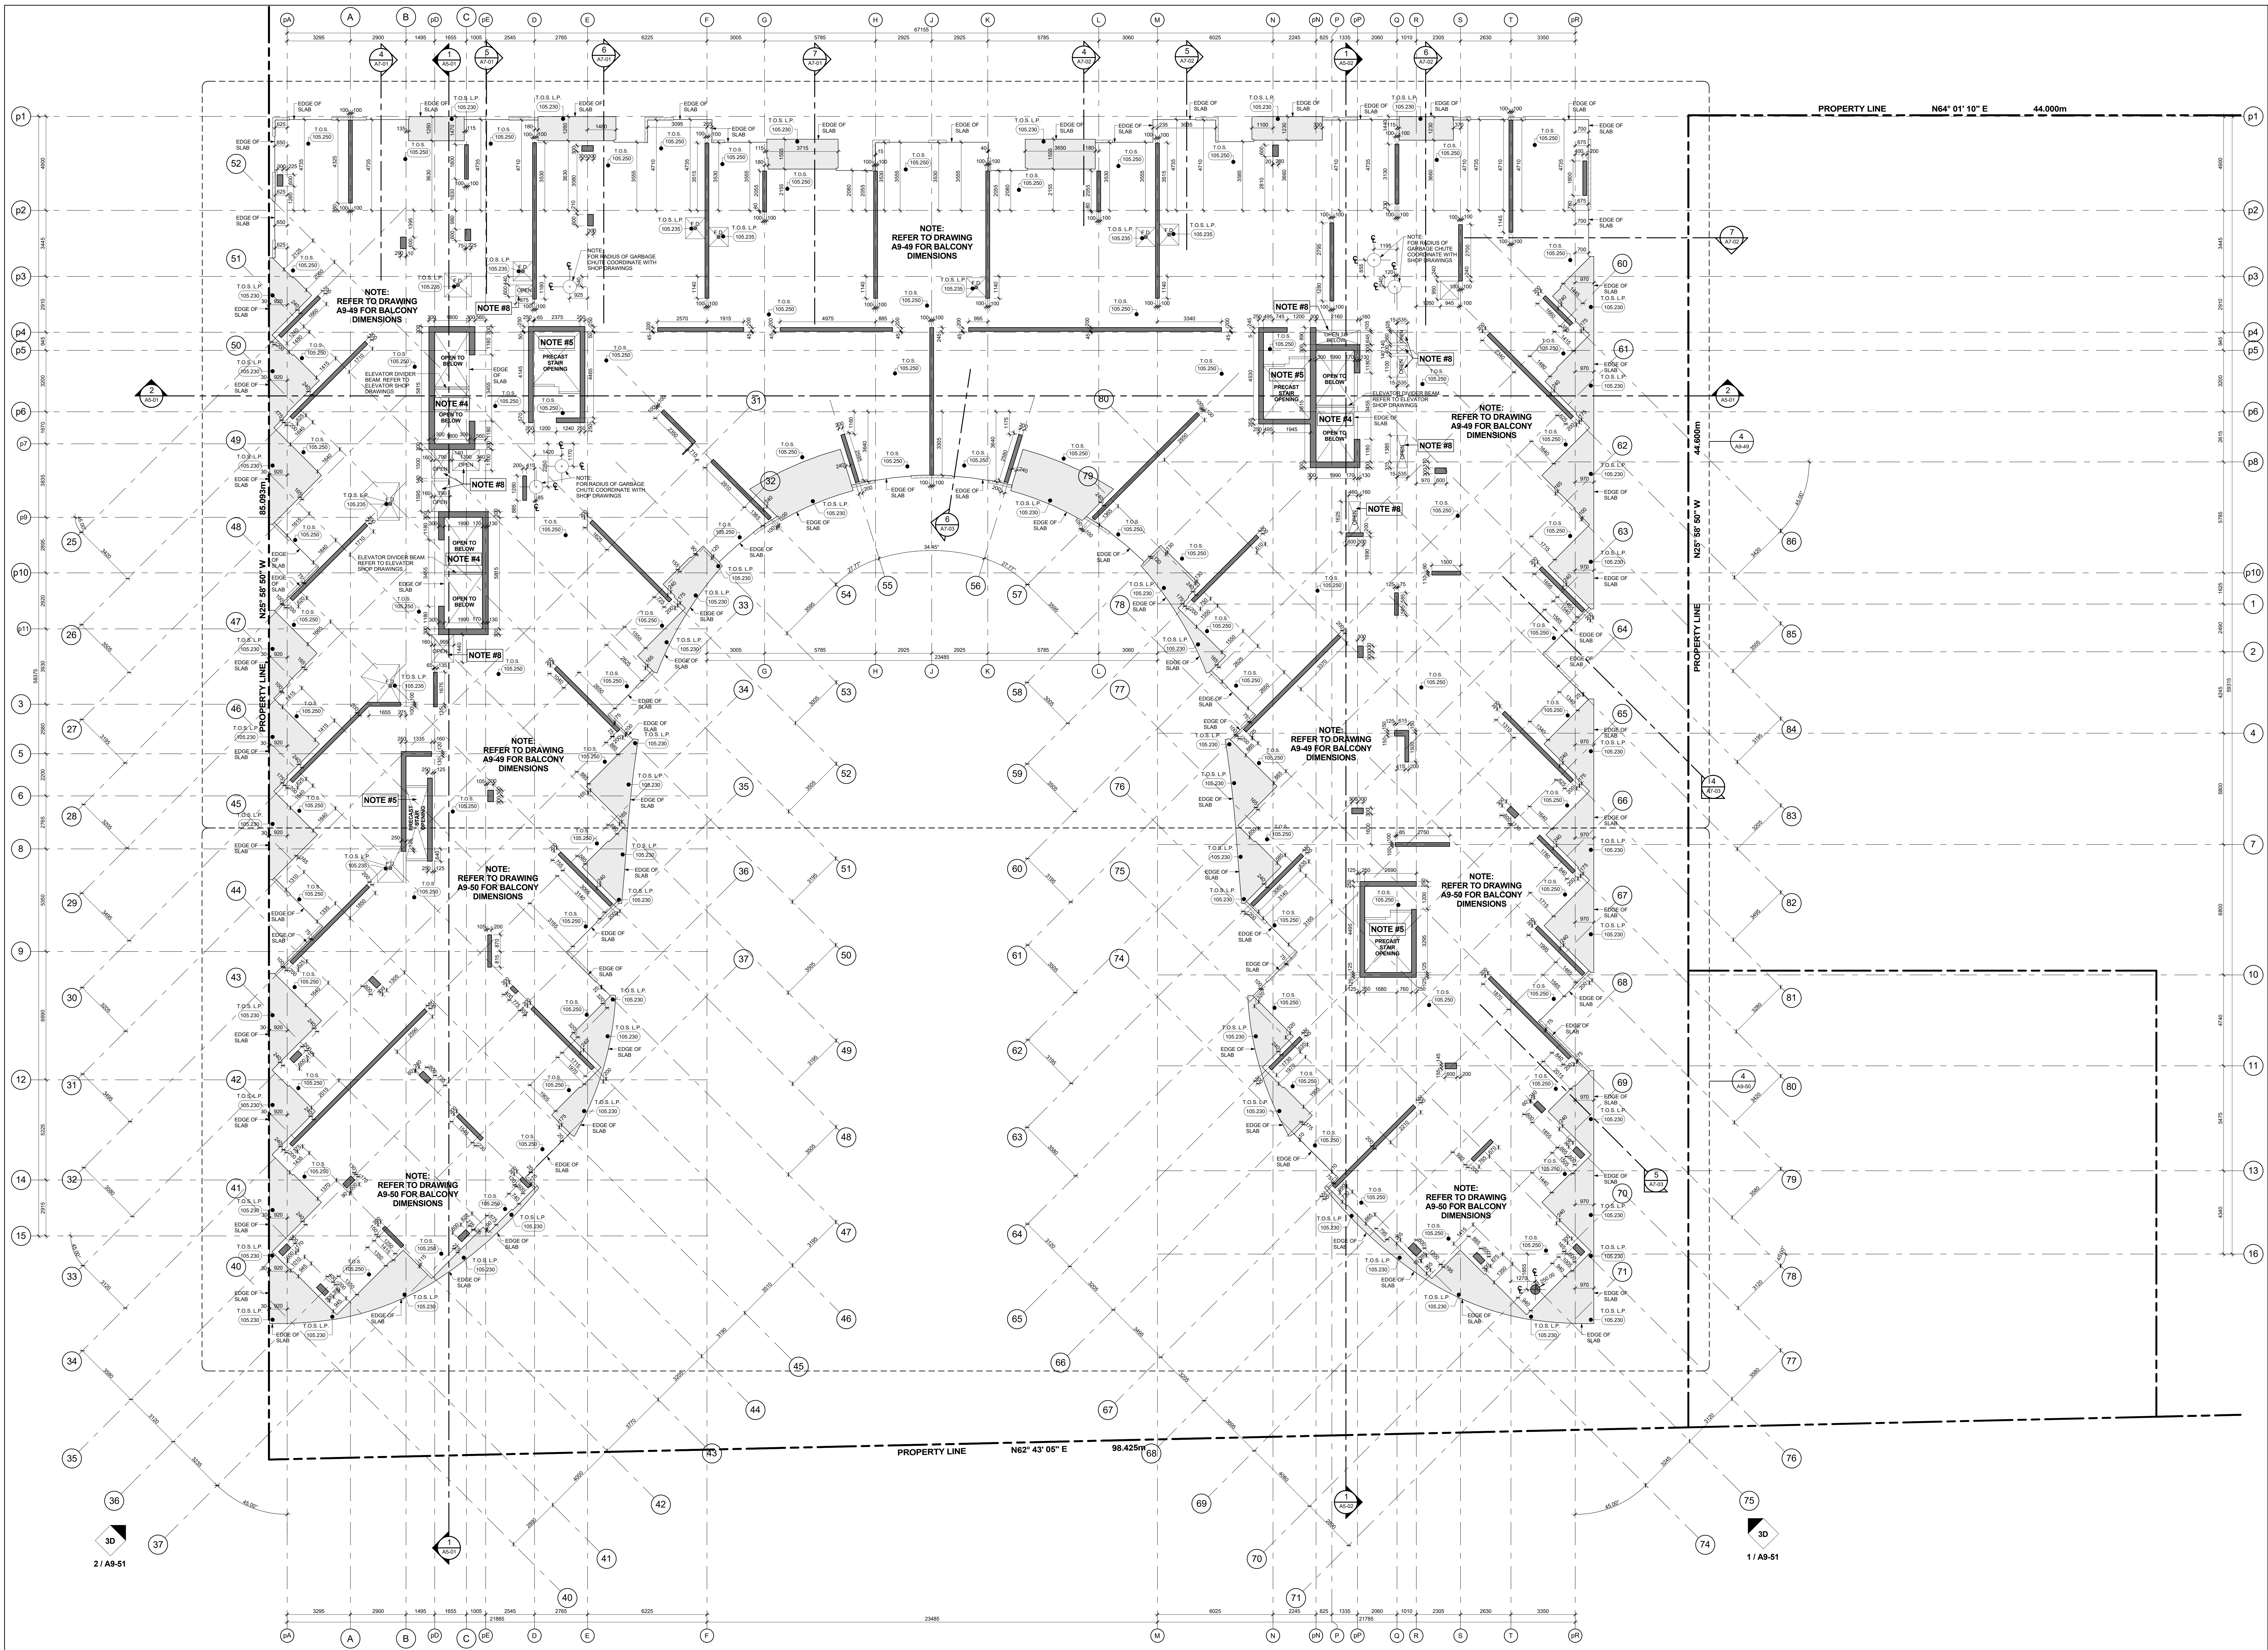

- GENERAL SLAB-EDGE NOTES**
1. ASSUME TOP OF FLOOR SLAB ELEVATION AS AT 100.0 FOR FLOOR SLAB ELEVATION SEE BUILDING SECTION DRAWINGS.
 2. ALL STRUCTURE COLUMNS AND BEAM WALLS ARE LOCATED BY WITH GRID LINE, UNLESS NOTED OTHERWISE.
 3. REFER TO STRUCTURAL DRAWINGS FOR FURTHER COLUMN, WALL AND BEAM DETAILS AND DIMENSIONS.
 4. FOR ELEVATOR SHAFT SIZE AND OPENINGS REFER TO SHOP DRAWINGS FOR DETAILS.
 5. CONTRACTORS TO CONFIRM STAIR LOCATION WITH PRECAST FABRICATOR. FOR EXISTING LANDING REFER TO STAIR SECTION ON A-1 SERIES DRAWINGS.
 6. CONTRACTORS TO CONFIRM STAIR LOCATION WITH STEEL STAIR MANUFACTURER. FOR EXISTING LANDING REFER TO STAIR SECTION ON A-1 SERIES DRAWINGS.
 7. REFER TO LANDSCAPE DRAWINGS FOR PLANTER WALL DETAILS, CONCRETE DETAILS, SLOPING LOCATIONS AND GENERAL DETAILS AND DIMENSIONS.
 8. REFER TO MECHANICAL AND ELECTRICAL DRAWINGS FOR HORIZONTAL SHAFT OPENING SIZES IN WALLS. VERTICAL SHAFT OPENING SIZES IN FLOOR, LOUVER AND FAN HOOD OPENING SIZES AND ALL OTHER DETAILS.
 9. REFER TO ARCHITECTURAL DRAWINGS FOR SURVEYED LOCATIONS. OPENING SIZES AND COORDINATES OF PROPERTY LINE WHICH ARE TO BE CONFIRMED BY THE BUREAU OF LAND SURVEY.
 10. REFER TO GEOTECHNICAL ENGINEERING DRAWINGS FOR EXCAVATION SHORING AND TEMPORARY SHORING FOR CONSTRUCTION.
 11. DIMENSIONS FOR CRANE TOWER LOCATIONS AND CRANE TOWER SLAB OPENING ARE ONLY PROPOSED AND ARE TO BE COORDINATED WITH CRANE AND CRANE TOWER SHOP DRAWINGS AND STRUCTURAL CONSULTANT.

- GENERAL SLAB-EDGE LEGEND:**
- DARK HATCH INDICATES CONCRETE
 - LIGHT HATCH INDICATES STRUCTURAL CORNER COPY WALLS OR BRACED
 - LOOSE HATCH INDICATES STRUCTURAL TRANSFER SLAB, BALCONY OR TERRACE
 - HATCHED AREA INDICATES CONCRETE TOPPING
 - HATCHED AREA INDICATES SECONDARY CONCRETE POUR
 - HATCHED AREA INDICATES FLAT SLAB
 - EXISTING FINISHED LANDSCAPE GRADING. REFER TO LANDSCAPE DRAWINGS.
 - TOP OF CONCRETE SLAB - HIGH POINT
 - TOP OF CONCRETE SLAB - LOW POINT
 - TOP OF CONCRETE BEAM
 - TOP OF CONCRETE CURB
 - TOP OF CONCRETE FOUNDATION WALL
 - TOP OF FOOTING
 - TOP OF CONCRETE LAUNCH
 - TOP OF CONCRETE SLAB
 - TOP OF SECONDARY POUR
 - TOP OF CONCRETE LEDGE
 - TOP OF CONCRETE SLAB DEPRESSION
 - TOP OF CONCRETE LIFTUP BEAM
 - TOP OF CONCRETE WALL
 - TOP OF CONCRETE FLOATING SLAB
 - TOP OF CONCRETE FLOATING CURB
 - TOP OF CONCRETE PARAPET
 - TOP OF CONCRETE TOPPING
 - TOP OF CONCRETE TOPPING - HIGH POINT
 - TOP OF CONCRETE TOPPING - LOW POINT
 - TOP OF CONCRETE LANDSCAPE CURB (ALSO REFER TO LANDSCAPE DRAWINGS)
 - TOP OF CONCRETE LANDSCAPE WALL (ALSO REFER TO LANDSCAPE DRAWINGS)
 - UNDERSIDE OF CONCRETE BEAM
 - TOP OF STRUCTURAL STEEL
 - TOP OF CONCRETE MID SLAB

Correction Must Check And Verify All Dimensions On The Job.

On The Scale The Drawing

All Drawings, Specifications And Related Documents Are The Copyright Of The Architect And Shall Be Kept In The Office Of The Architect.

Reproduction Of Drawings, Specifications And Related Documents In Part Or Whole Is Prohibited Without The Architect's Written Permission.

The Drawing Shall Not Be Used For Construction Until Signed By The Architect.

Date: November 4, 2016

KIRKOR ASSOCIATES
ARCHITECTS + PLANNERS
20 Martin Road Avenue, Toronto, Ontario, M3J 2K8
Tel: 416-663-6000, Fax: 416-663-1234, www.kirkorarchitects.com

No.:	Revision	Date
1	Site Instruction #02	Mar. 03, 2017
2	Site Instruction #04	Apr. 20, 2017
3	Site Instruction #05	June 10, 2017
4	Site Instruction #09	July 27, 2017

General Slab Edge Notes 2 A9-48

GENERAL SLAB-EDGE LEGEND:

- DARK HATCH INDICATES CONCRETE
- LIGHT HATCH INDICATES STRUCTURAL CORNER COPY WALLS OR BRACED
- LOOSE HATCH INDICATES STRUCTURAL TRANSFER SLAB, BALCONY OR TERRACE
- HATCHED AREA INDICATES CONCRETE TOPPING
- HATCHED AREA INDICATES SECONDARY CONCRETE POUR
- HATCHED AREA INDICATES FLAT SLAB
- EXISTING FINISHED LANDSCAPE GRADING. REFER TO LANDSCAPE DRAWINGS.
- TOP OF CONCRETE SLAB - HIGH POINT
- TOP OF CONCRETE SLAB - LOW POINT
- TOP OF CONCRETE BEAM
- TOP OF CONCRETE CURB
- TOP OF CONCRETE FOUNDATION WALL
- TOP OF FOOTING
- TOP OF CONCRETE LAUNCH
- TOP OF CONCRETE SLAB
- TOP OF SECONDARY POUR
- TOP OF CONCRETE LEDGE
- TOP OF CONCRETE SLAB DEPRESSION
- TOP OF CONCRETE LIFTUP BEAM
- TOP OF CONCRETE WALL
- TOP OF CONCRETE FLOATING SLAB
- TOP OF CONCRETE FLOATING CURB
- TOP OF CONCRETE PARAPET
- TOP OF CONCRETE TOPPING
- TOP OF CONCRETE TOPPING - HIGH POINT
- TOP OF CONCRETE TOPPING - LOW POINT
- TOP OF CONCRETE LANDSCAPE CURB (ALSO REFER TO LANDSCAPE DRAWINGS)
- TOP OF CONCRETE LANDSCAPE WALL (ALSO REFER TO LANDSCAPE DRAWINGS)
- UNDERSIDE OF CONCRETE BEAM
- TOP OF STRUCTURAL STEEL
- TOP OF CONCRETE MID SLAB

2 Building Permit Resubmission Nov. 1, 2017
1 Construction Nov. 4, 2016
No. Issued For Date

AQUAVISTA
AT BAYSIDE TORONTO

Drawing Title
Slab Edge Plans
Slab Edge Plan - Level 9 - Ninth Floor Plan

Project
Hines TRIDEL
AQUAVISTA
Block 3 - R3 & R4
263 Queens Quay East
Toronto, ON

1: 100
M.N.
C.A.
13148
November 4, 2016
Drawing No.

Scale
Checked By
Date
Drawing No.

A9-48