



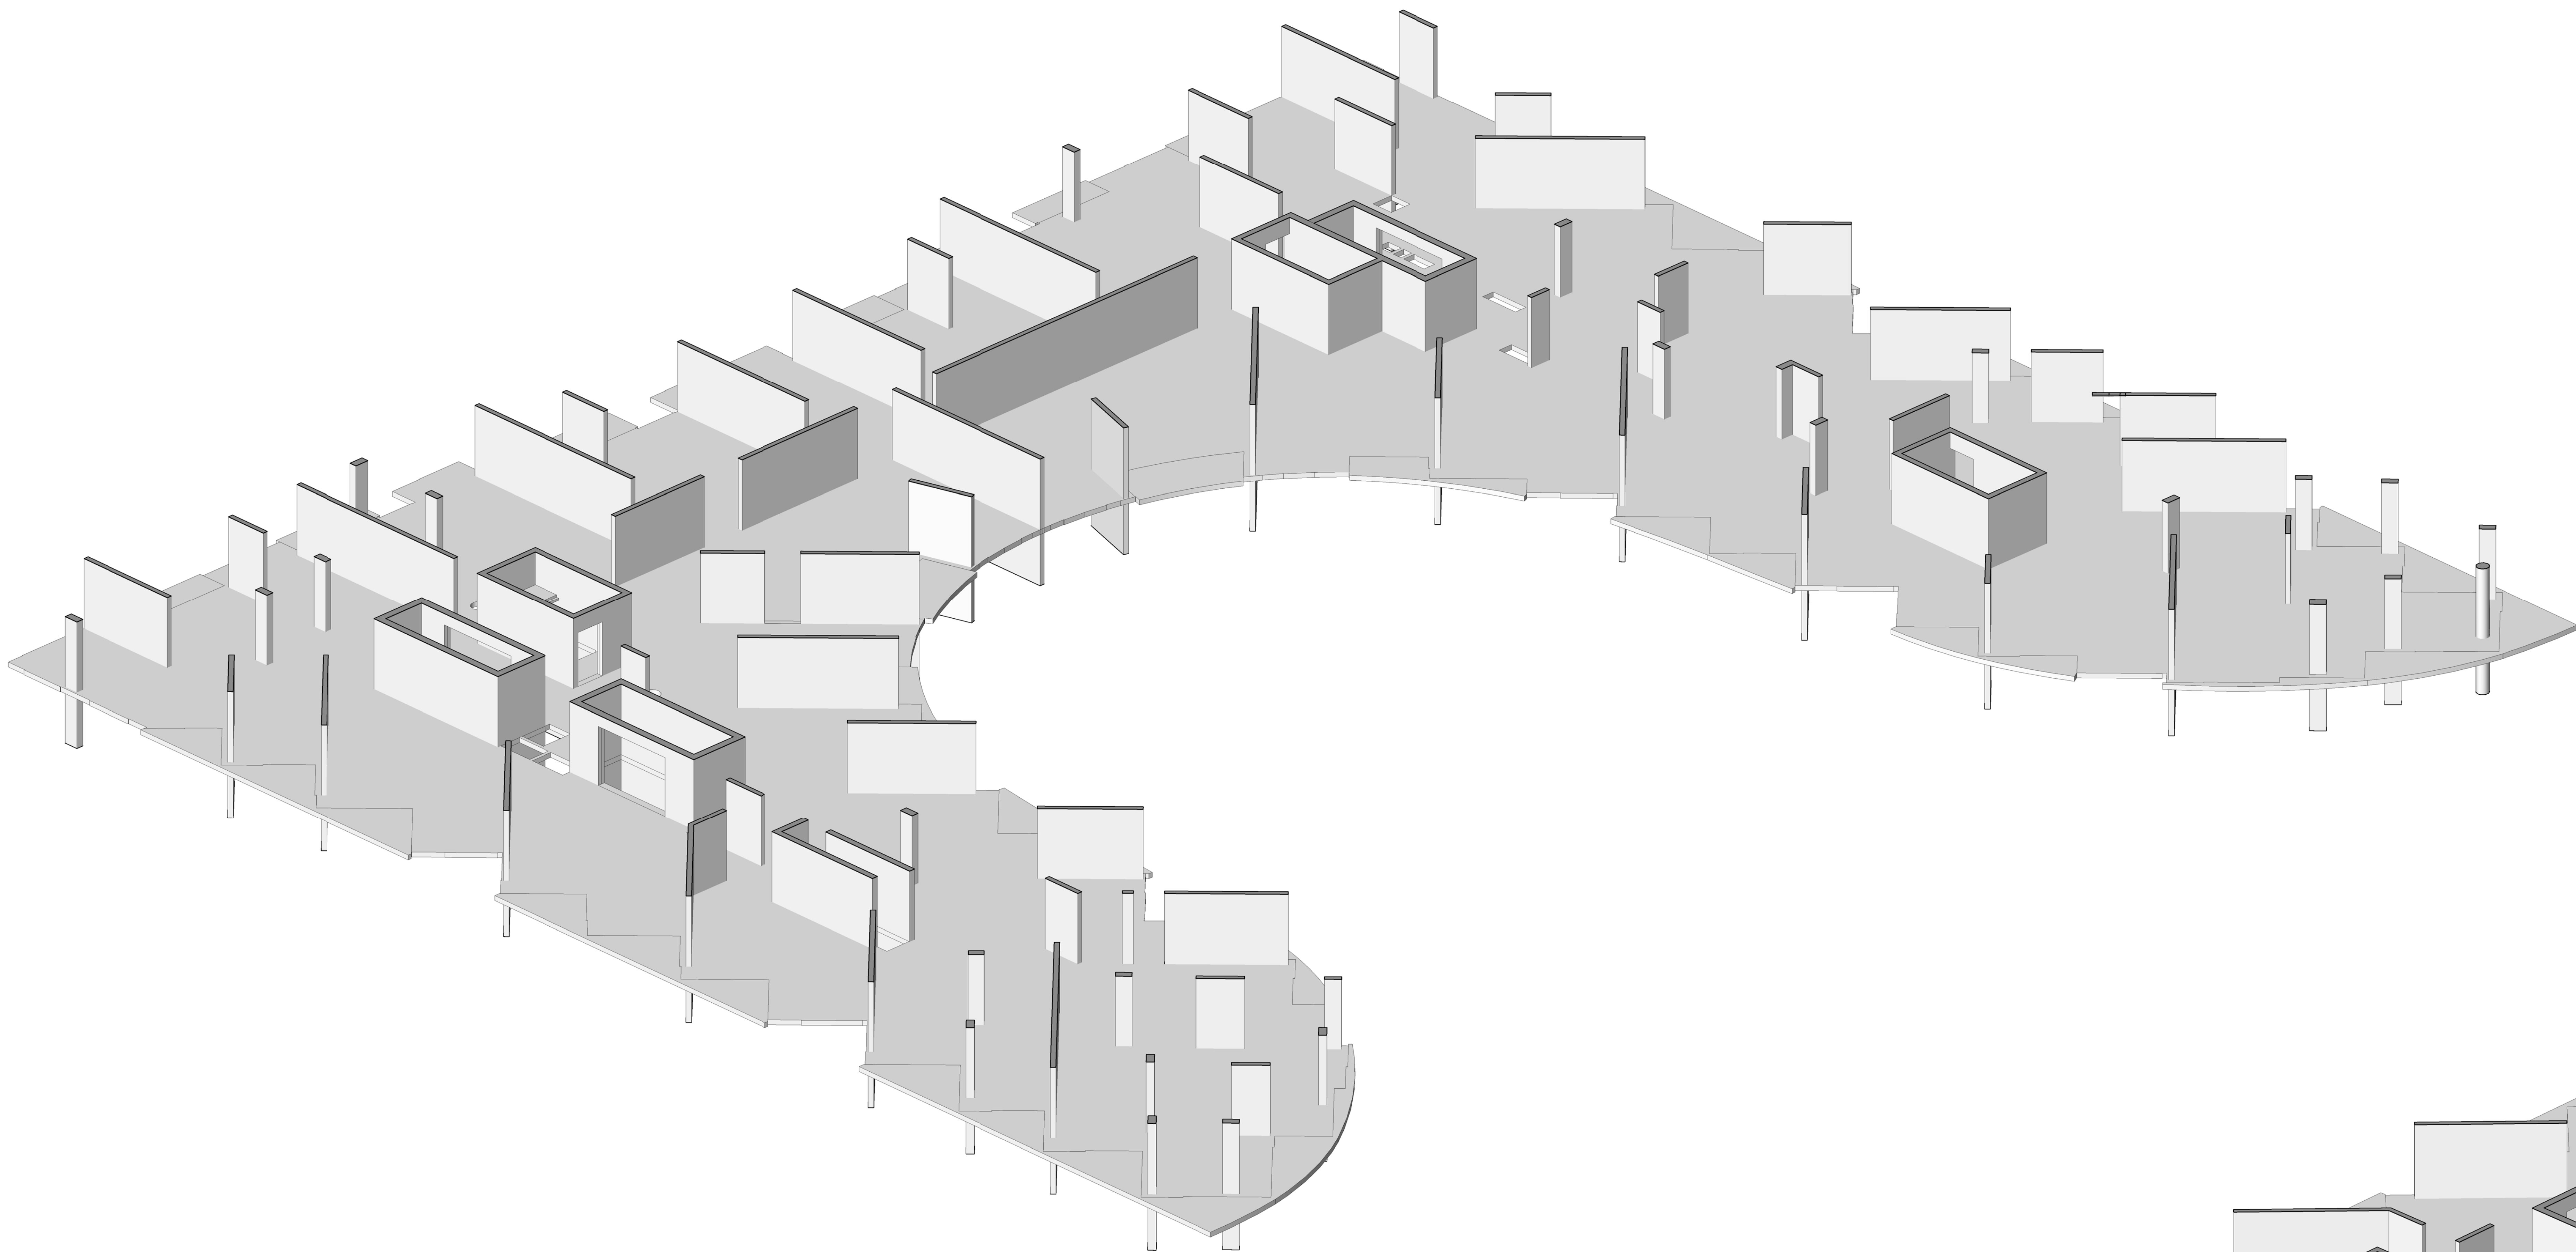

3D Floor Plan - Level 9 - West Side - Looking East  
NTS

2  
A9-51

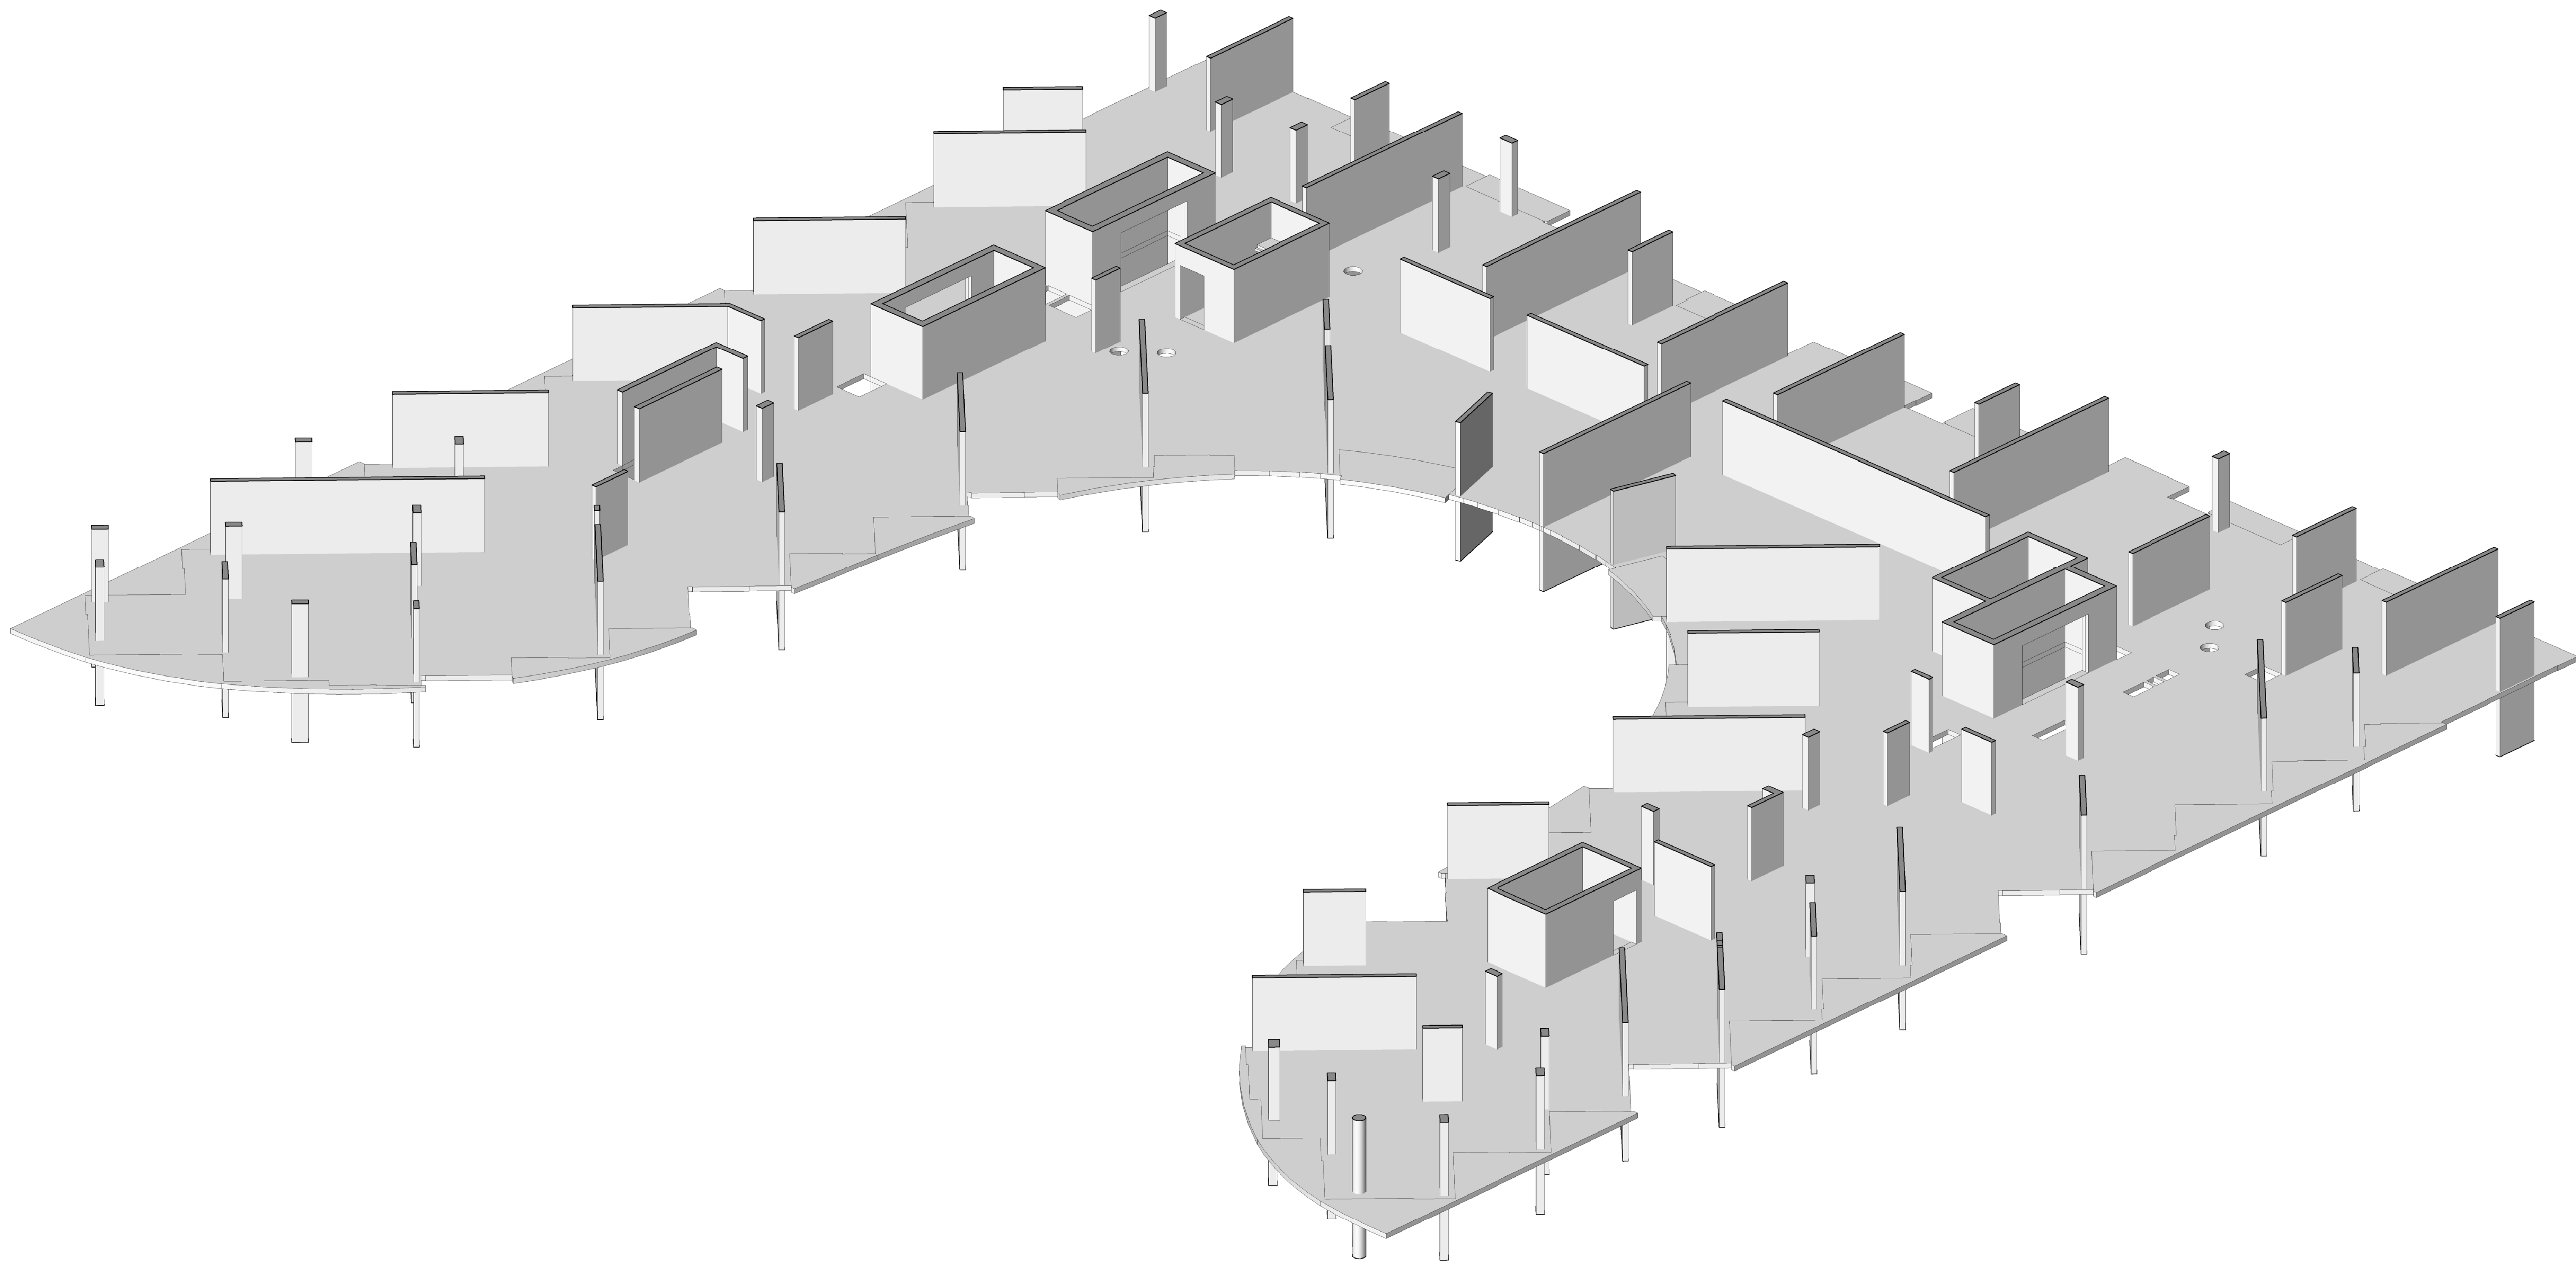

3D Floor Plan - Level 9 - East Side - Looking West  
NTS

1  
A9-51

|     |                              |              |
|-----|------------------------------|--------------|
| 2   | Building Permit Resubmission | Nov. 1, 2017 |
| 1   | Construction                 | Nov. 4, 2016 |
| No. | Issued For                   | Date         |

**AQUAVISTA**  
AT BAYSIDE TORONTO

Drawing Title  
Slab Edge Plans  
Slab Edge Plan - Level 9 -  
East & West 3D View

Project  
**Hines TRIDEL**  
**AQUAVISTA**  
Block 3 - R3 & R4  
263 Queens Quay East  
Toronto, ON

|             |                  |
|-------------|------------------|
| Drawn by    | M.N.             |
| Checked by  | C.A.             |
| Project No. | 13148            |
| Date        | November 4, 2016 |
| Drawing No. |                  |

**A9-51**