



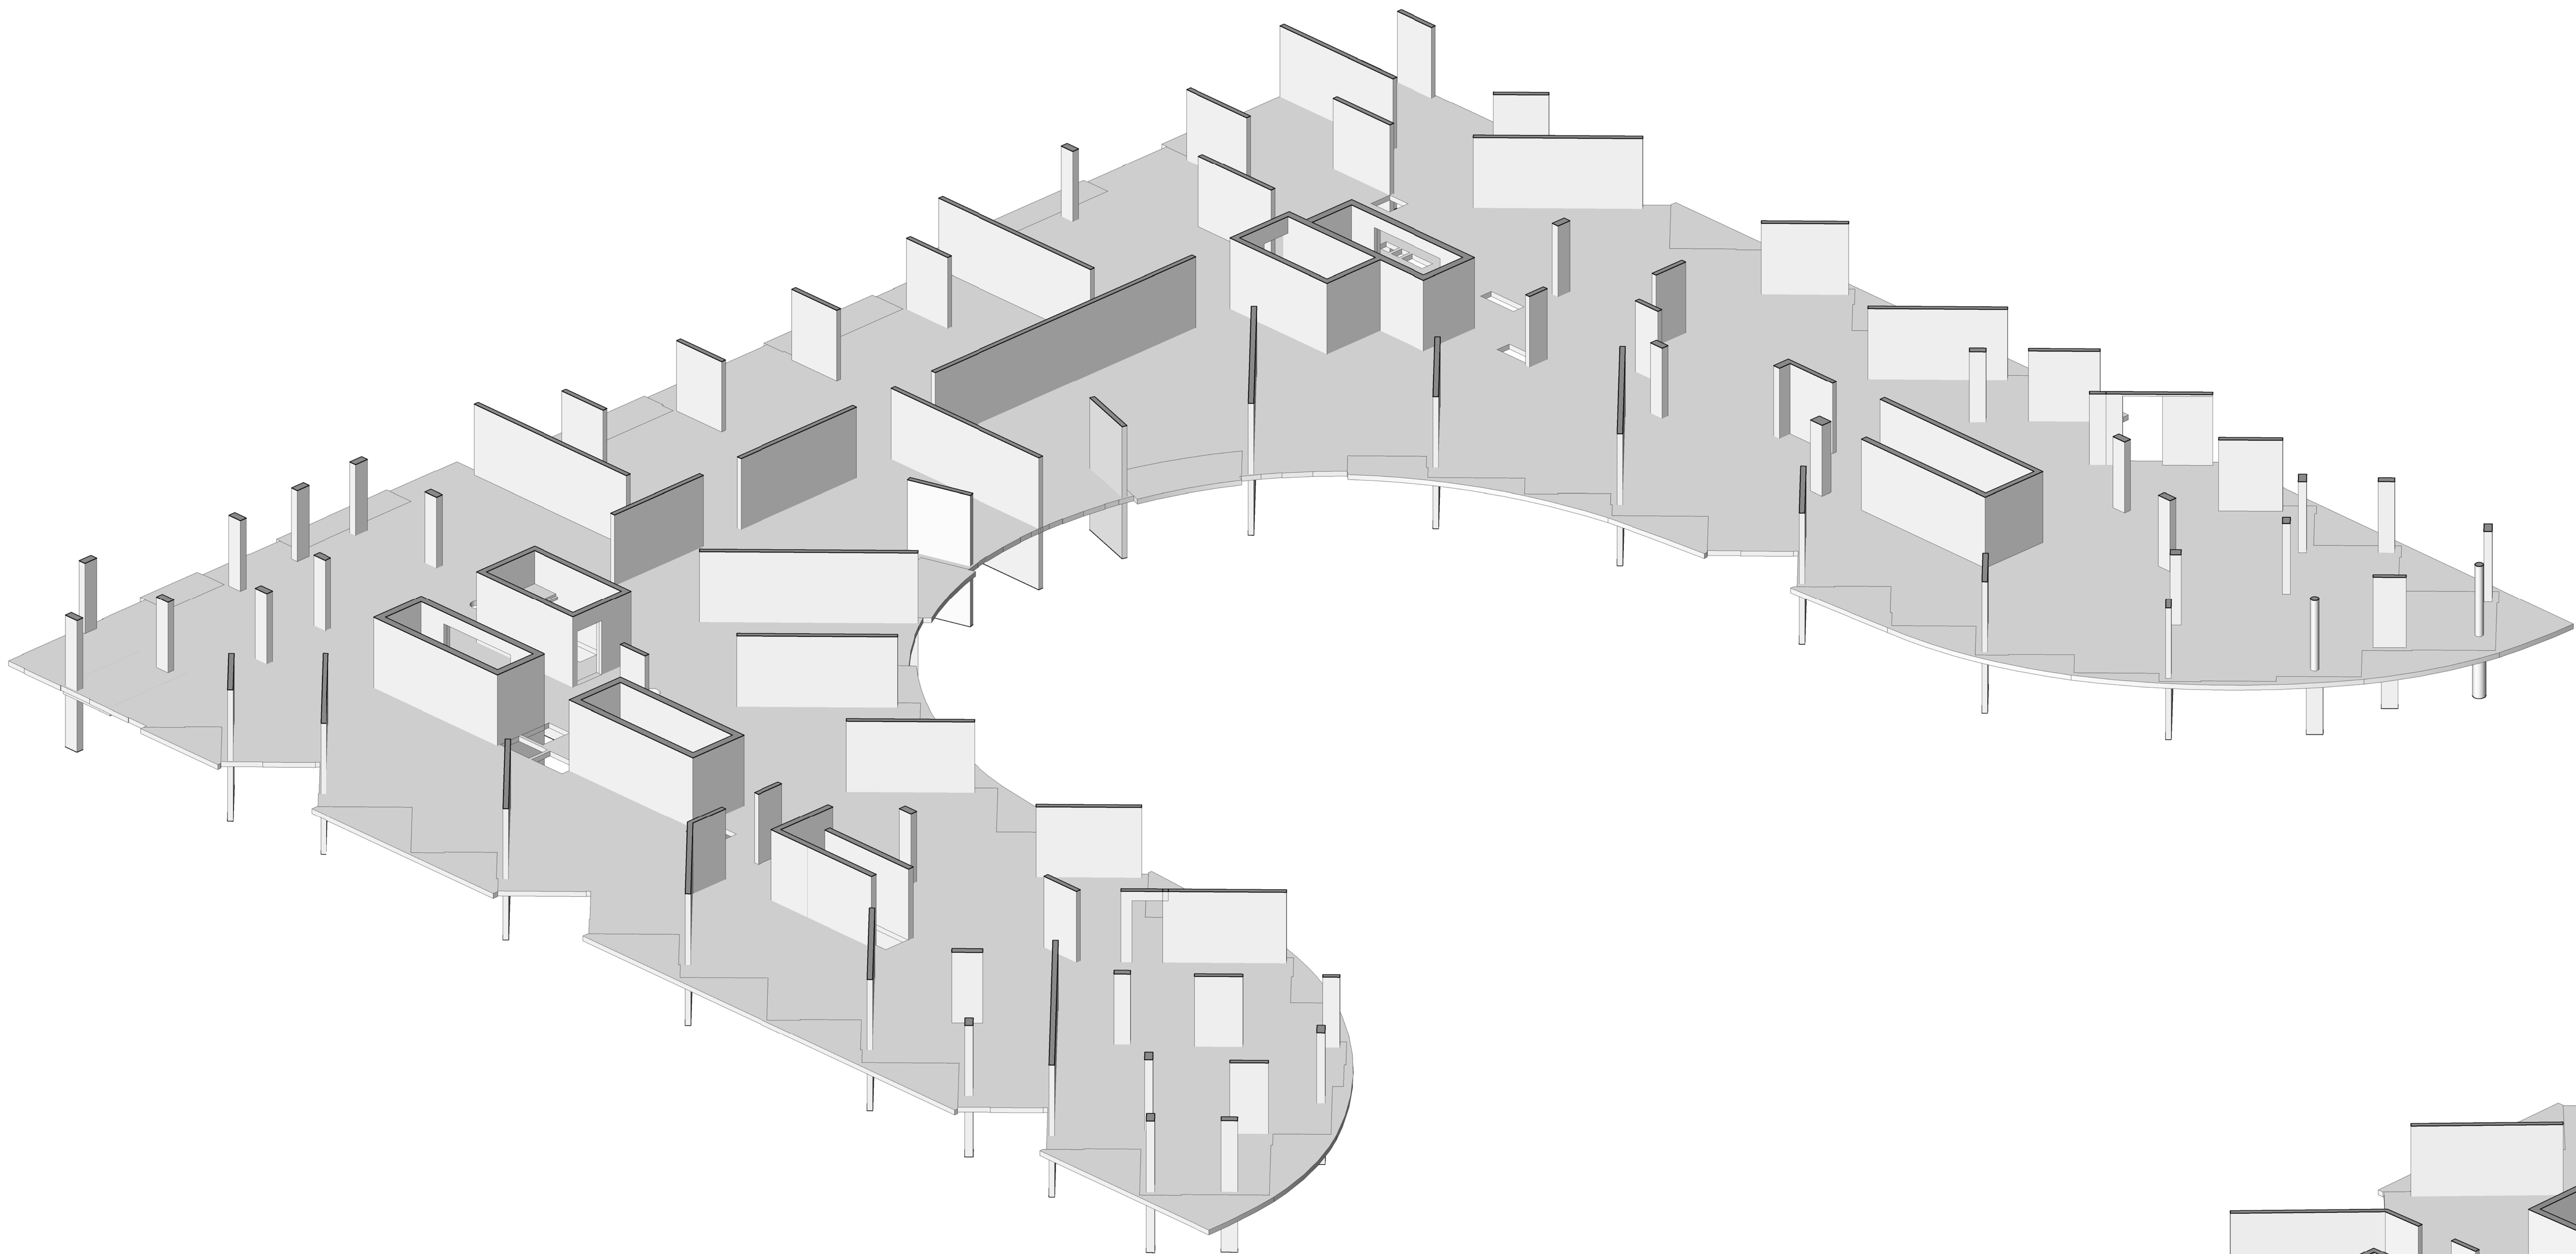

3D Floor Plan - Level 10 - West Side - Looking East
NTS

2
A9-55

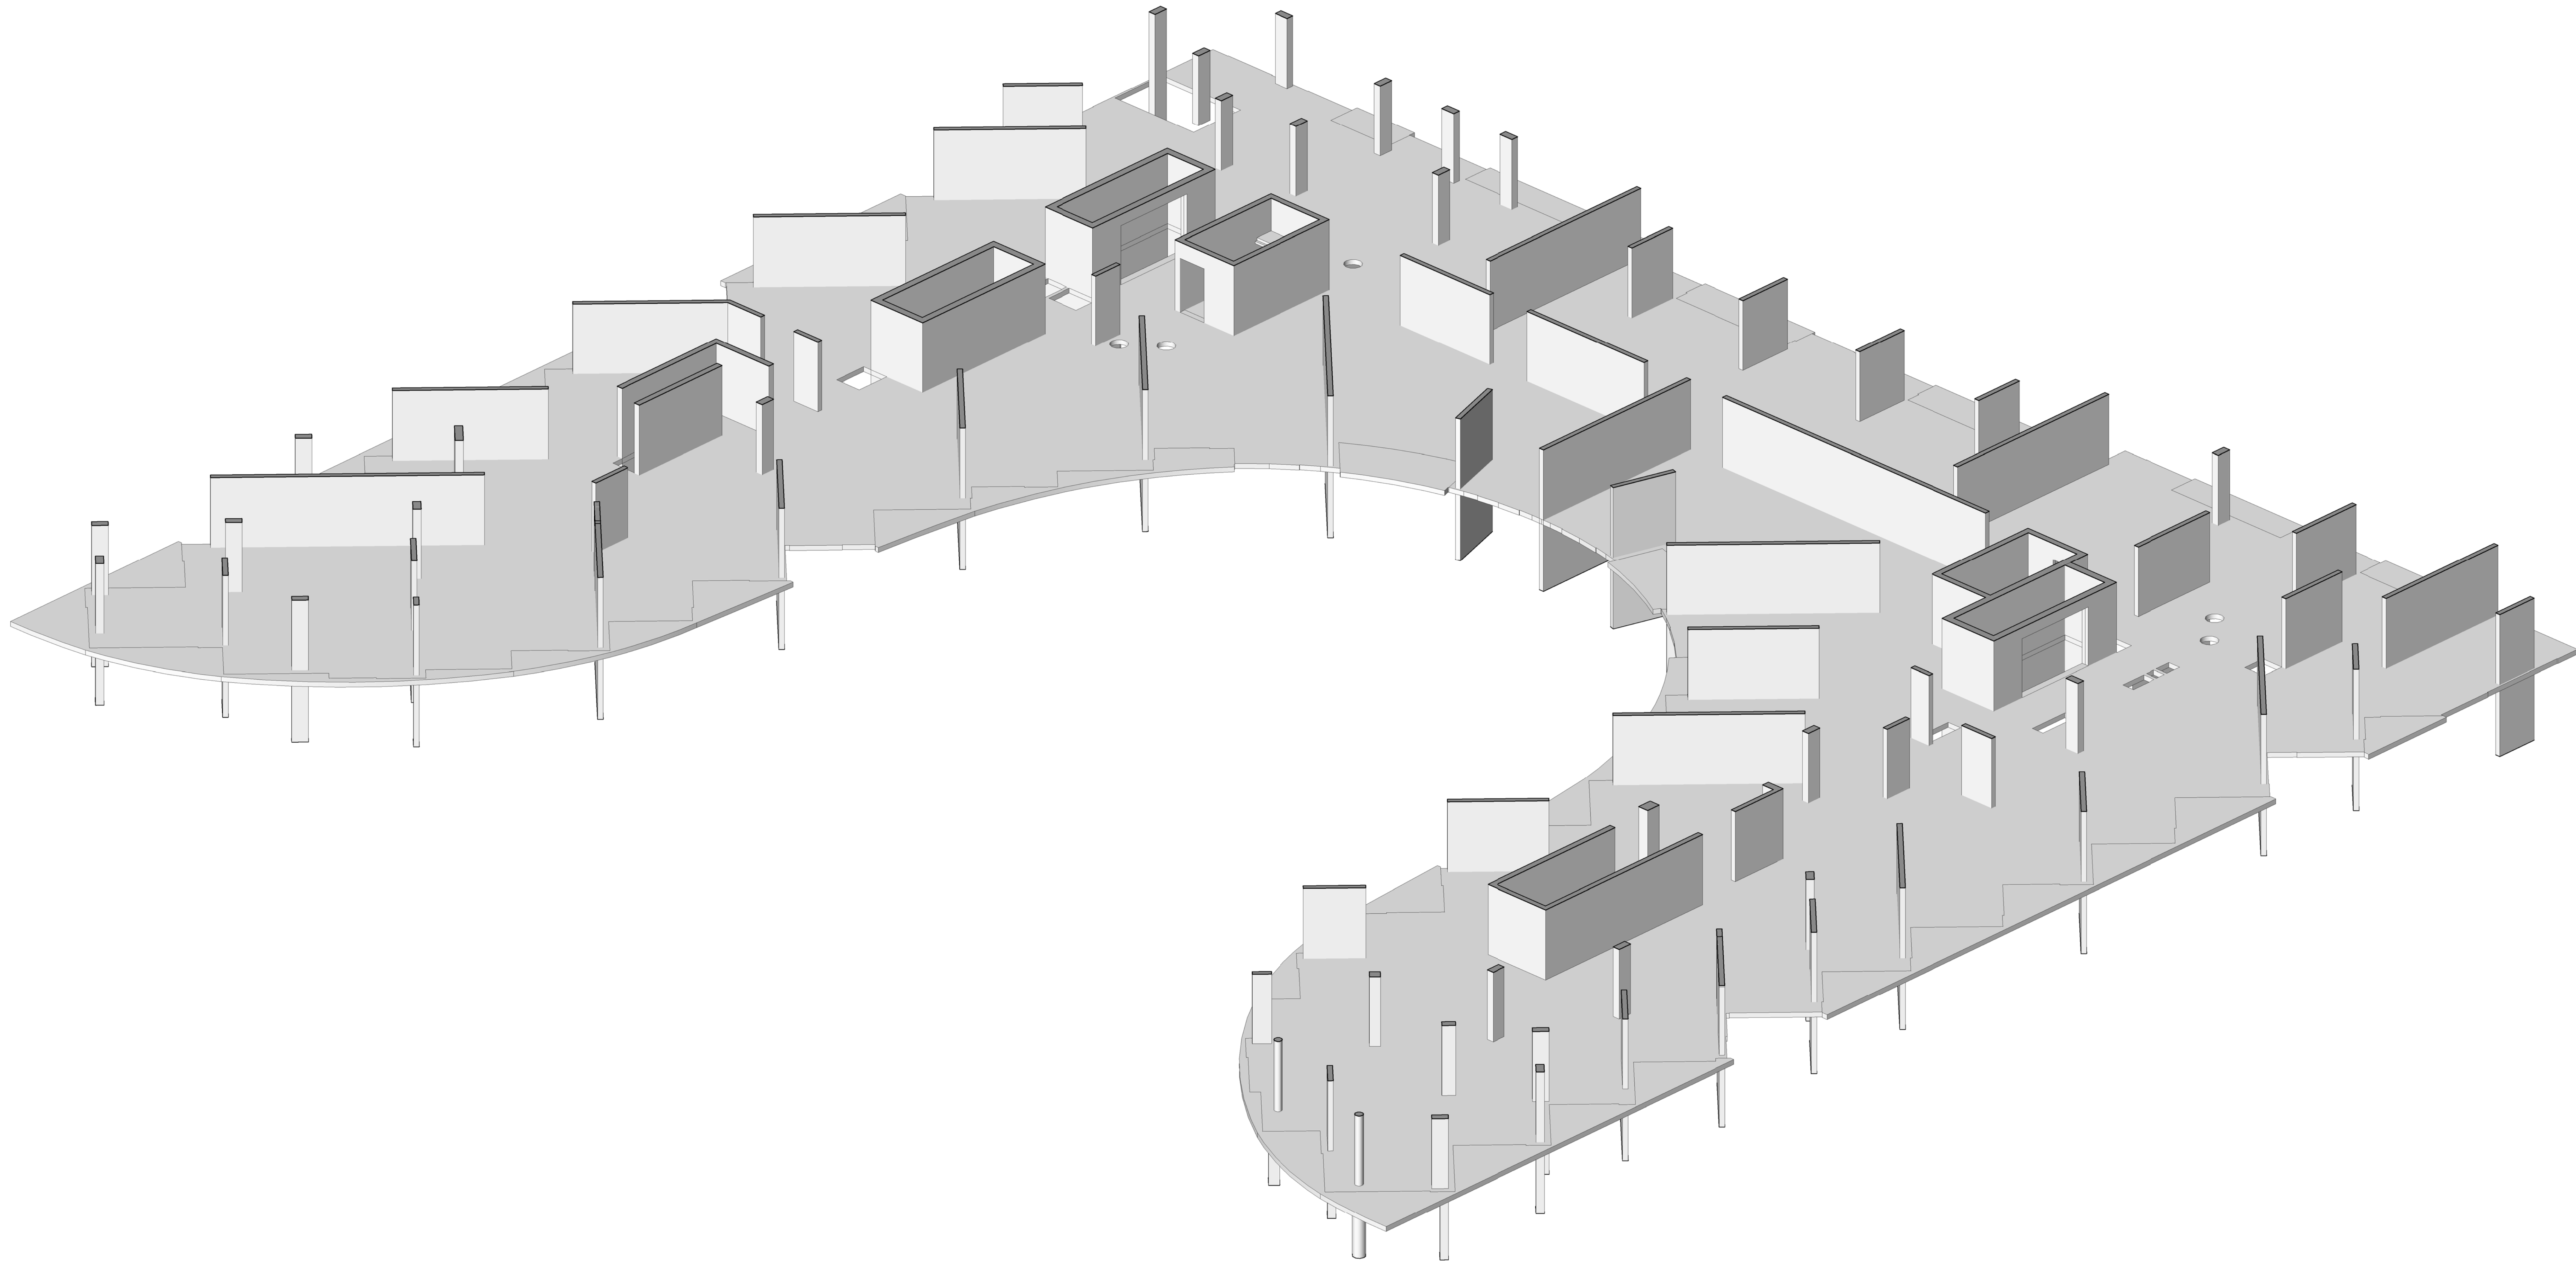

3D Floor Plan - Level 10 - East Side - Looking West
NTS

1
A9-55



KIRKOR ARCHITECTS + PLANNERS

20 Martin Ross Avenue, Toronto, Ontario, M3J 2K3

Tel: (416) 665-6000 Fax: (416) 665-1234 www.kirkorarchitects.com

No.:	Revision	Date
1	Site Instruction #02	Mar. 03, 2017

2	Building Permit Resubmission	Nov. 1, 2017
1	Construction	Nov. 4, 2016
No.	Issued For	Date

AQUAVISTA
AT BAYSIDE TORONTO

Drawing Title
Slab Edge Plans
Slab Edge Plan - Level 10 -
East & West 3D View

Project
Hines TRIDEL
AQUAVISTA
Block 3 - R3 & R4
263 Queens Quay East
Toronto, ON

Drawn by
M.N.

Checked by
C.A.

Project No.
13148

Date
November 4, 2016

Drawing No.
A9-55