



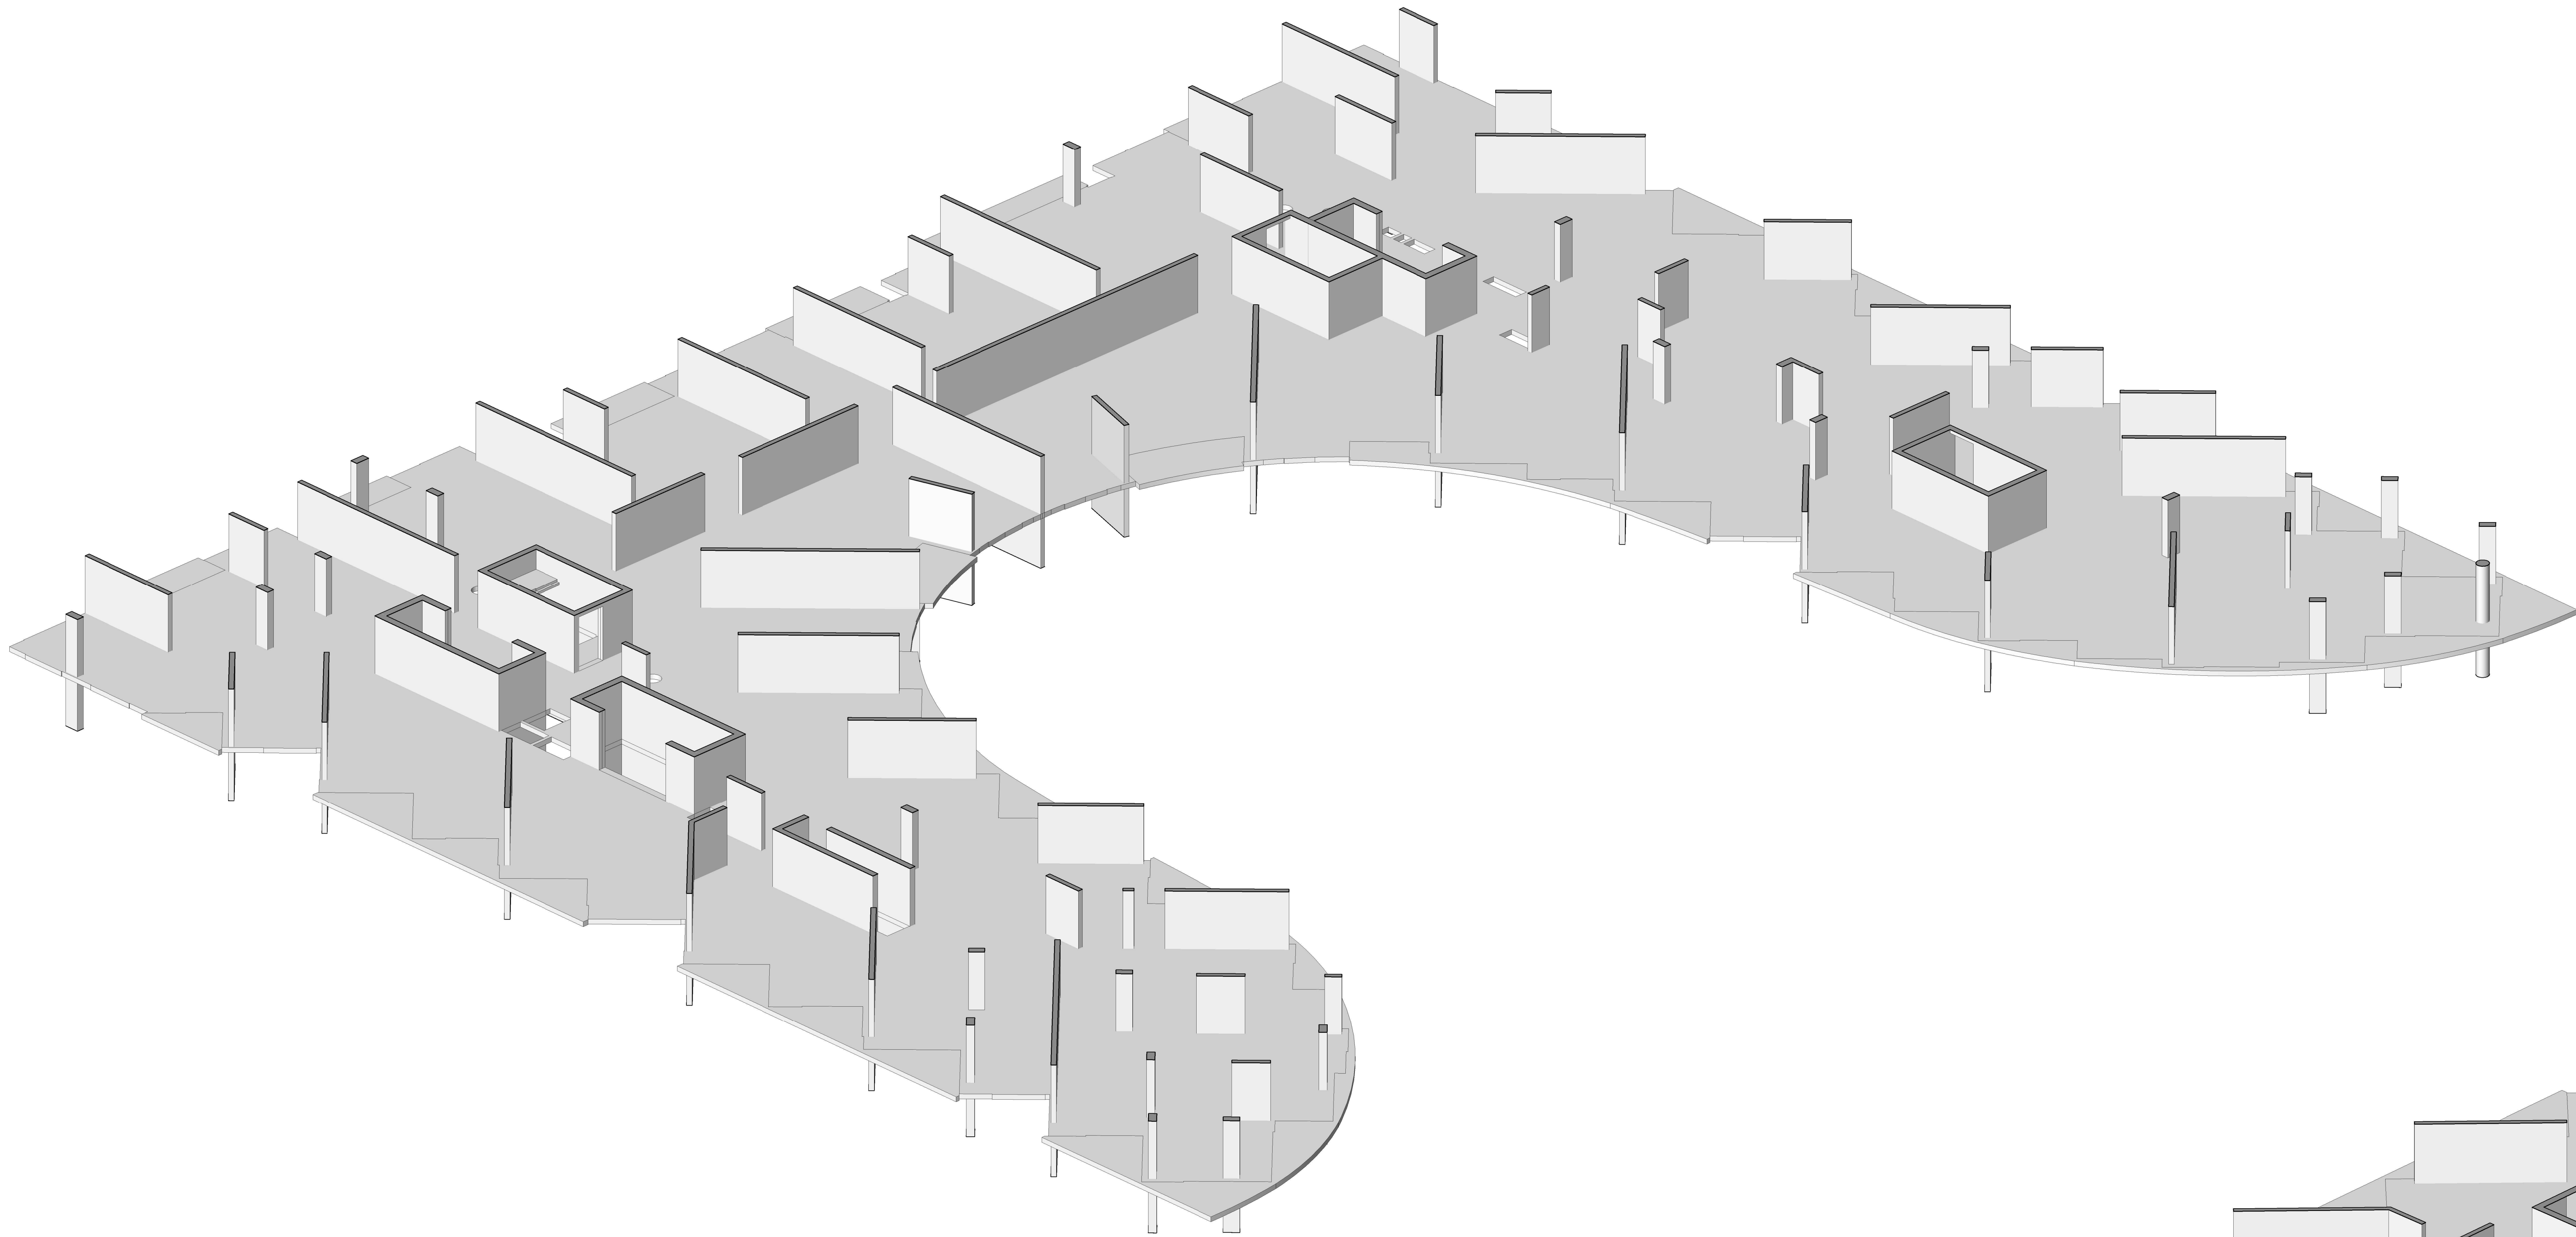


3D Floor Plan - Level 8 - West Side - Looking East
NTS

2
A9-47

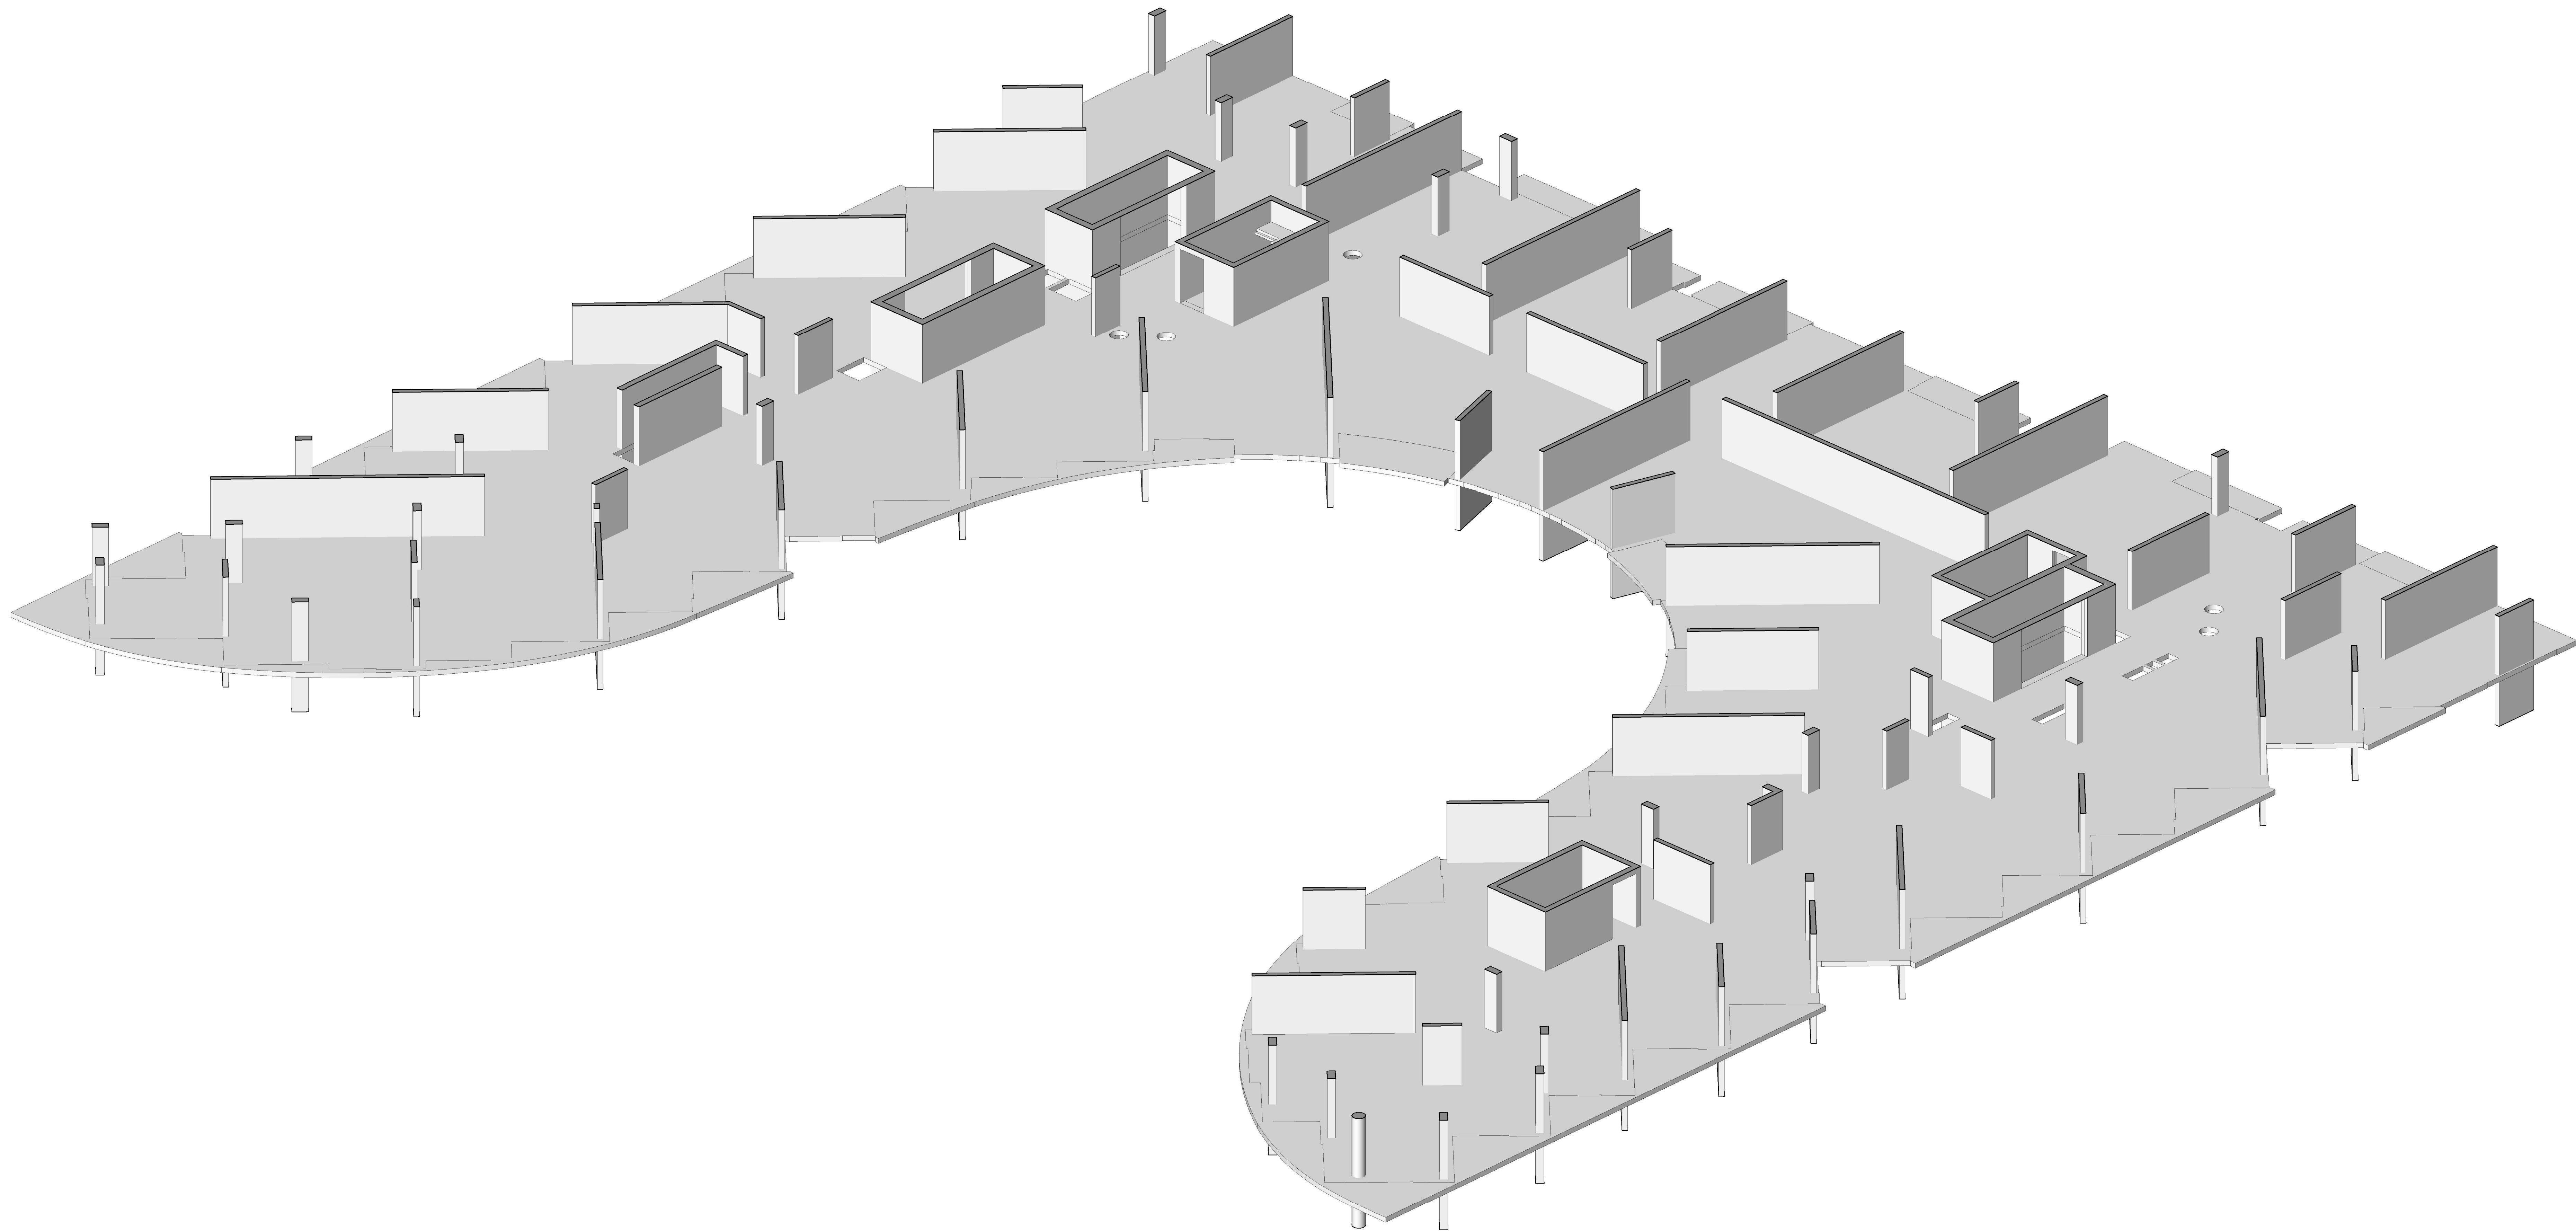

3D Floor Plan - Level 8 - East Side - Looking West
NTS

1
A9-47

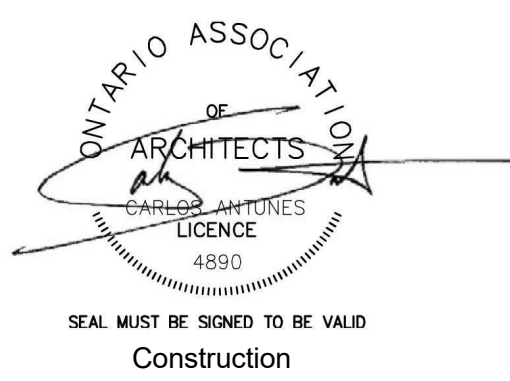

KIRKOR ARCHITECTS + PLANNERS
20 Martin Road Avenue, Toronto, Ontario, M3J 2K3
Tel: (416) 665-6000, Tel: (416) 665-1234, www.kirkorarchitects.com

No.:	Revision	Date
------	----------	------

1	Construction	Nov 4, 2016
No.	Issued For	Date

AQUAVISTA
AT BAYSIDE TORONTO

Drawing Title
Slab Edge Plans
**Slab Edge Plan - Level 8 -
East & West 3D View**

Project
Hines TRIDEL
AQUAVISTA
Block 3 - R3 & R4
263 Queens Quay East
Toronto, ON

Drawn by	M.N.
Checked by	C.A.
Project No.	13148
Date	November 4, 2016
Drawing No.	

A9-47