



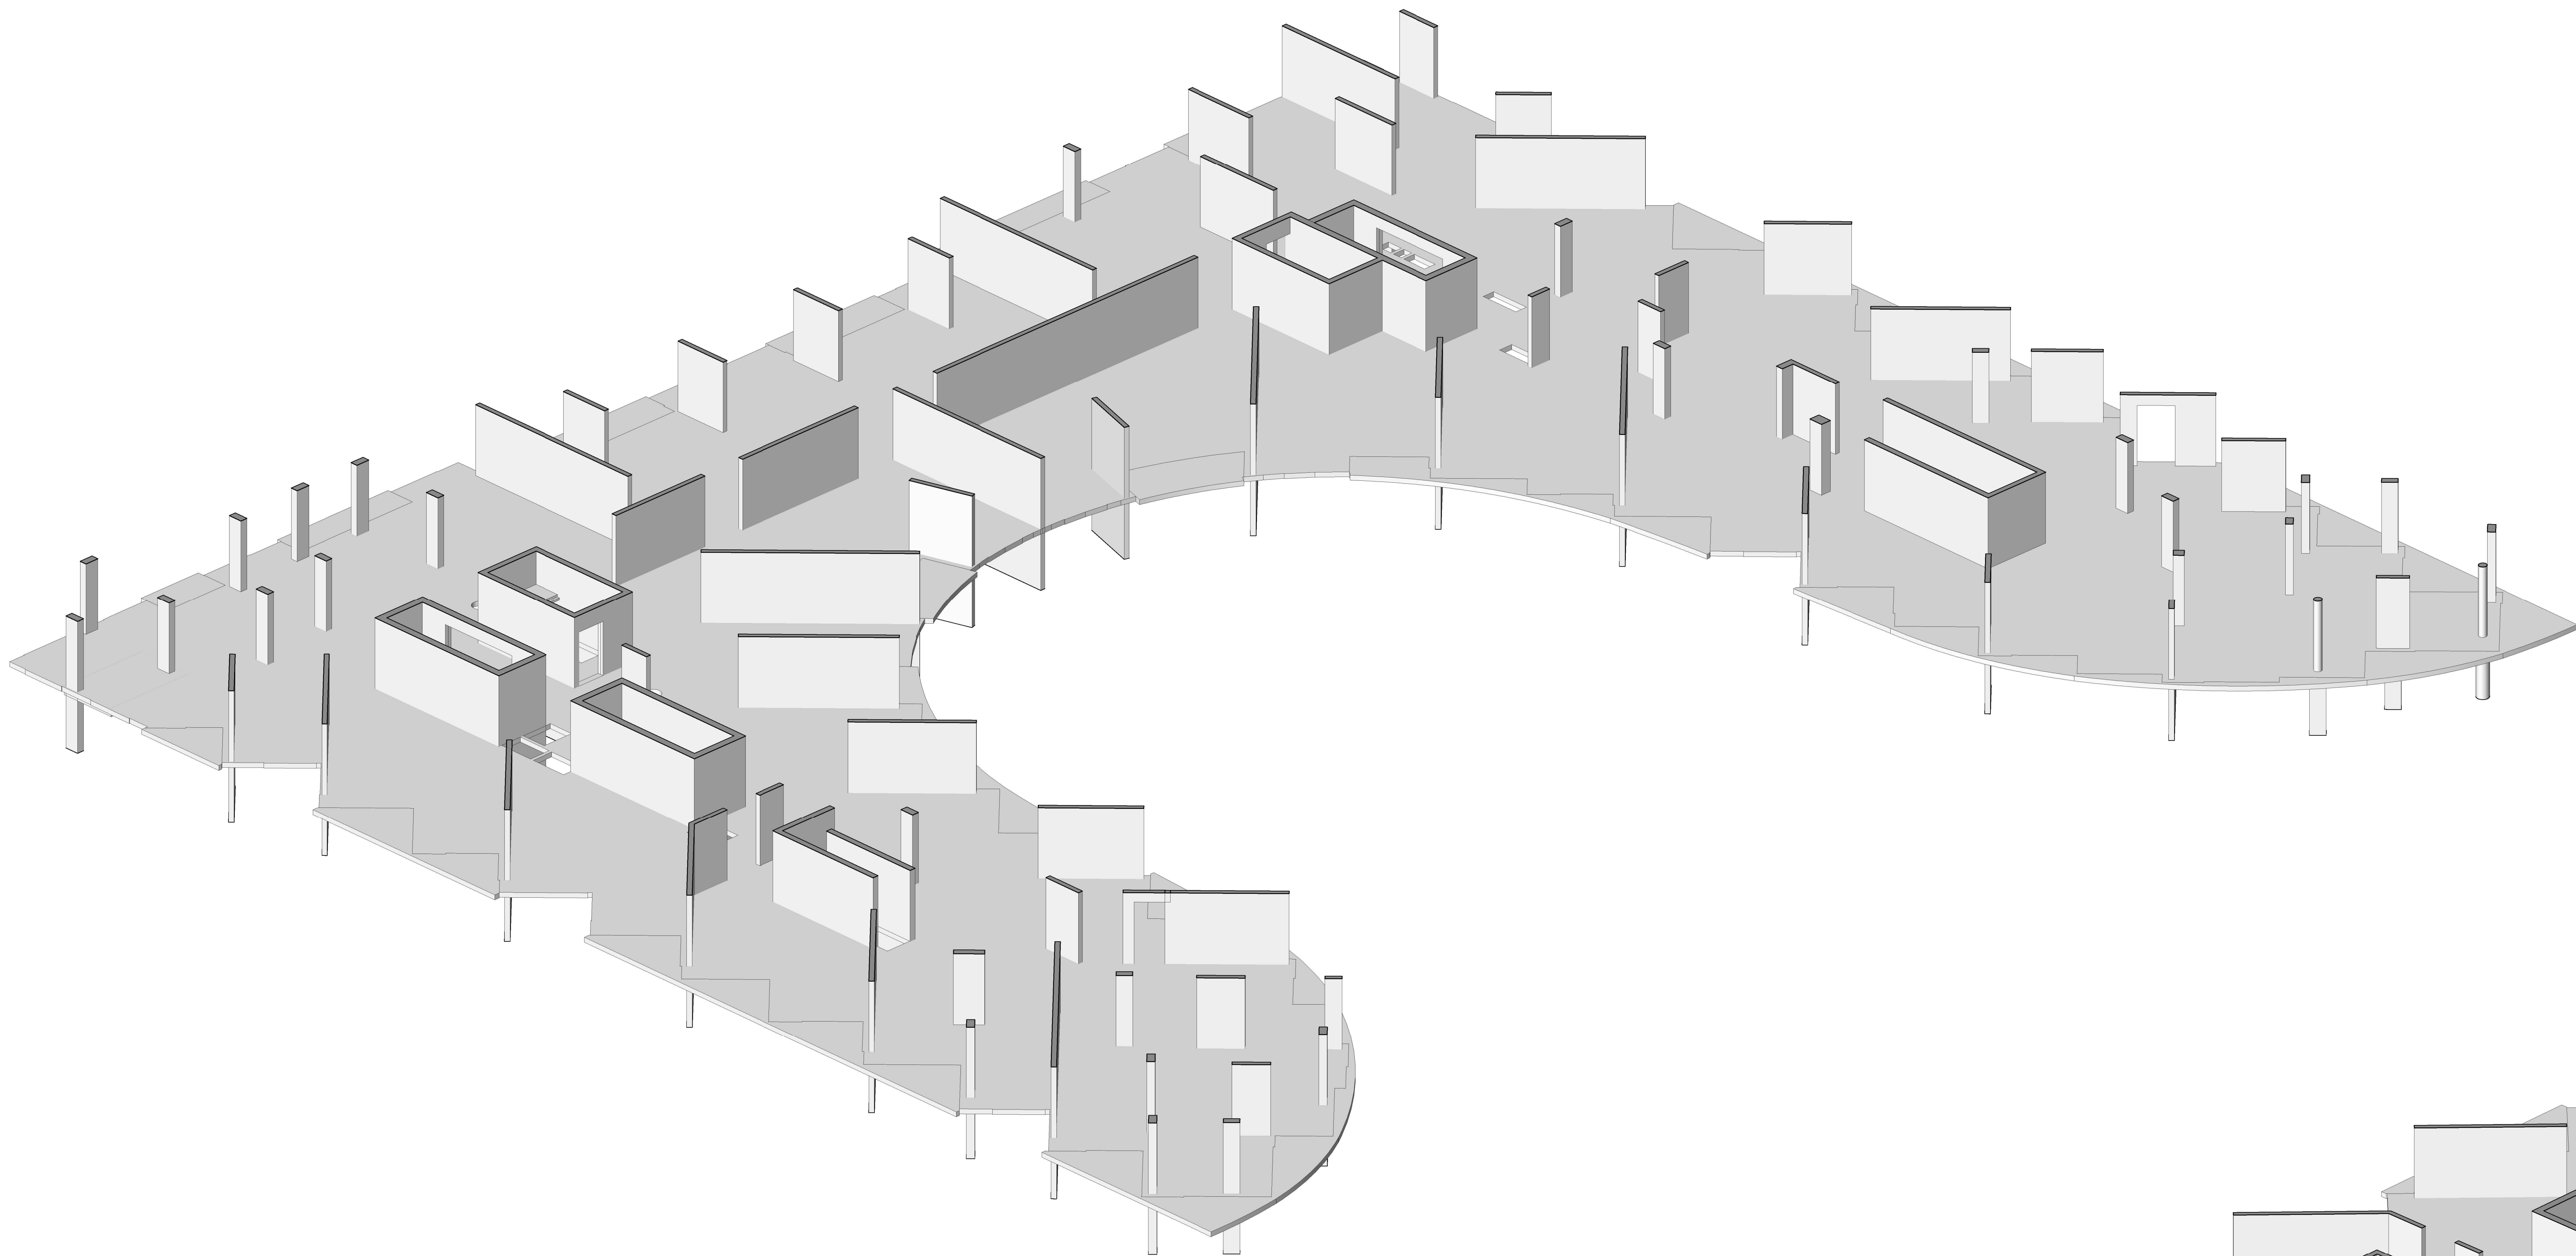

3D Floor Plan - Level 10 - West Side - Looking East
NTS

2
A9-55

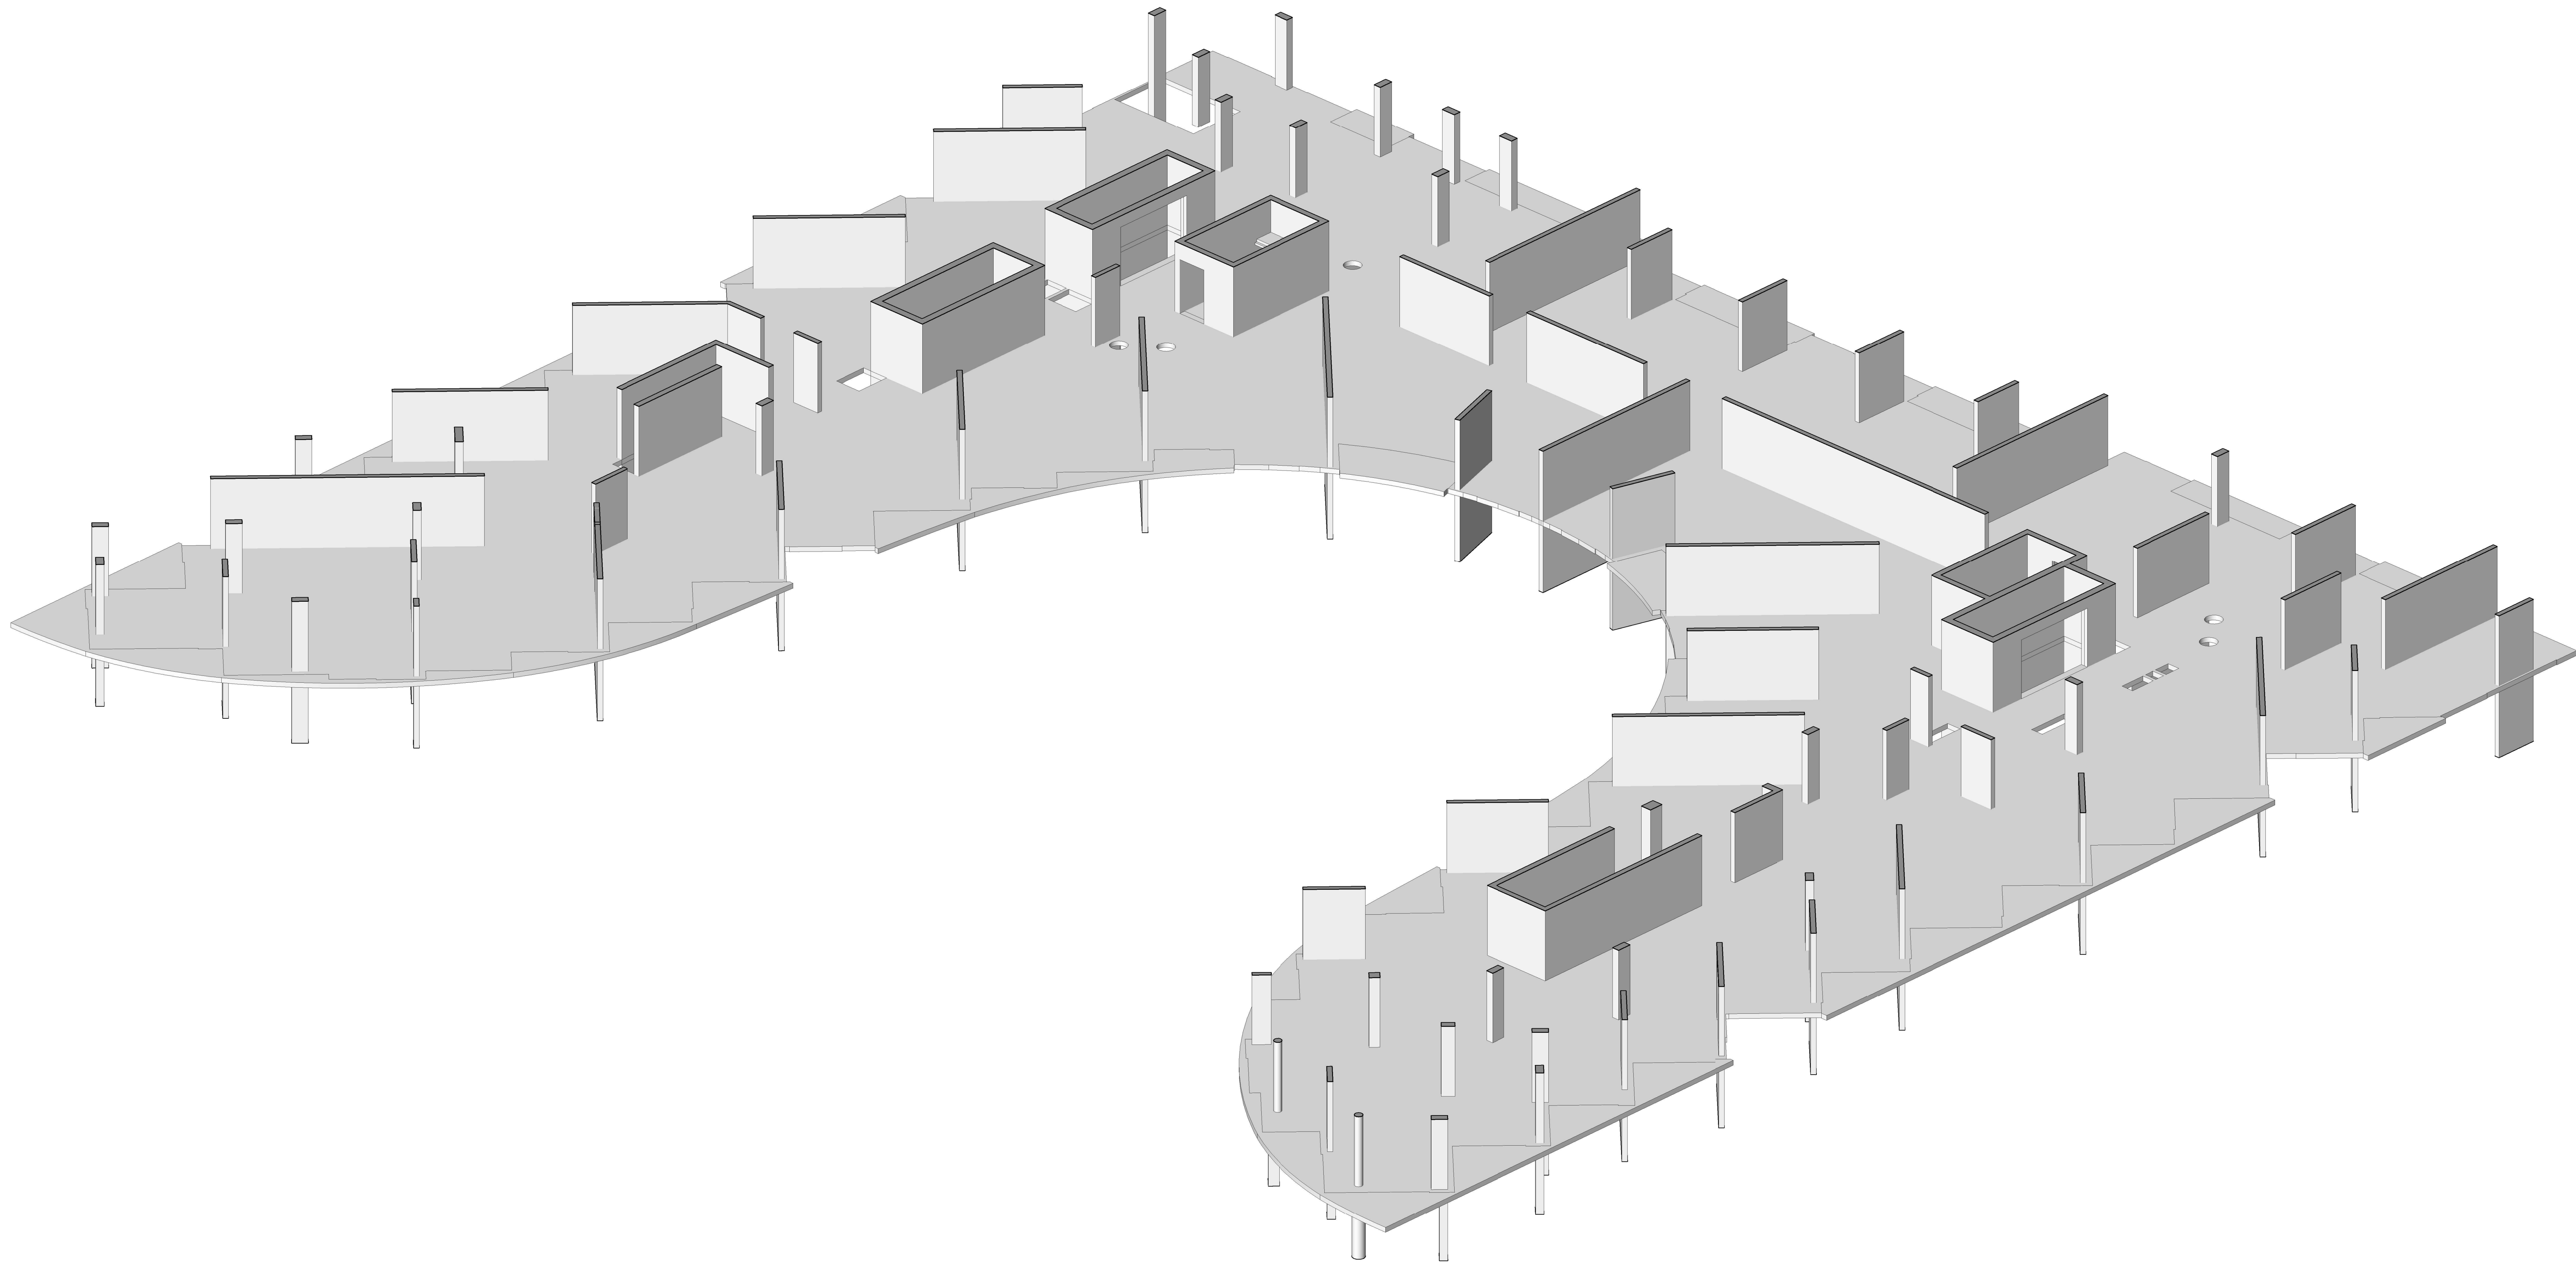

3D Floor Plan - Level 10 - East Side - Looking West
NTS

1
A9-55



YOU MUST BE ISSUED TO BE USED
Construction



KIRKOR ARCHITECTS + PLANNERS

20 Martin Road Avenue, Toronto, Ontario, M3J 2K3

Tel: (416) 665-6000, Fax: (416) 665-1234, www.kirkorarchitects.com

No.: Revision Date:

1	Construction	Nov 4, 2016
No.	Issued For	Date

AQUAVISTA
AT BAYSIDE TORONTO

Drawing Title
Slab Edge Plans
Slab Edge Plan - Level 10 -
East & West 3D View

Project
Hines **TRIDEL**
AQUAVISTA
Block 3 - R3 & R4
263 Queens Quay East
Toronto, ON

Drawn by
M.N.
Checked by
C.A.
Project No.
13148
November 4, 2016
Drawing No.

A9-55