



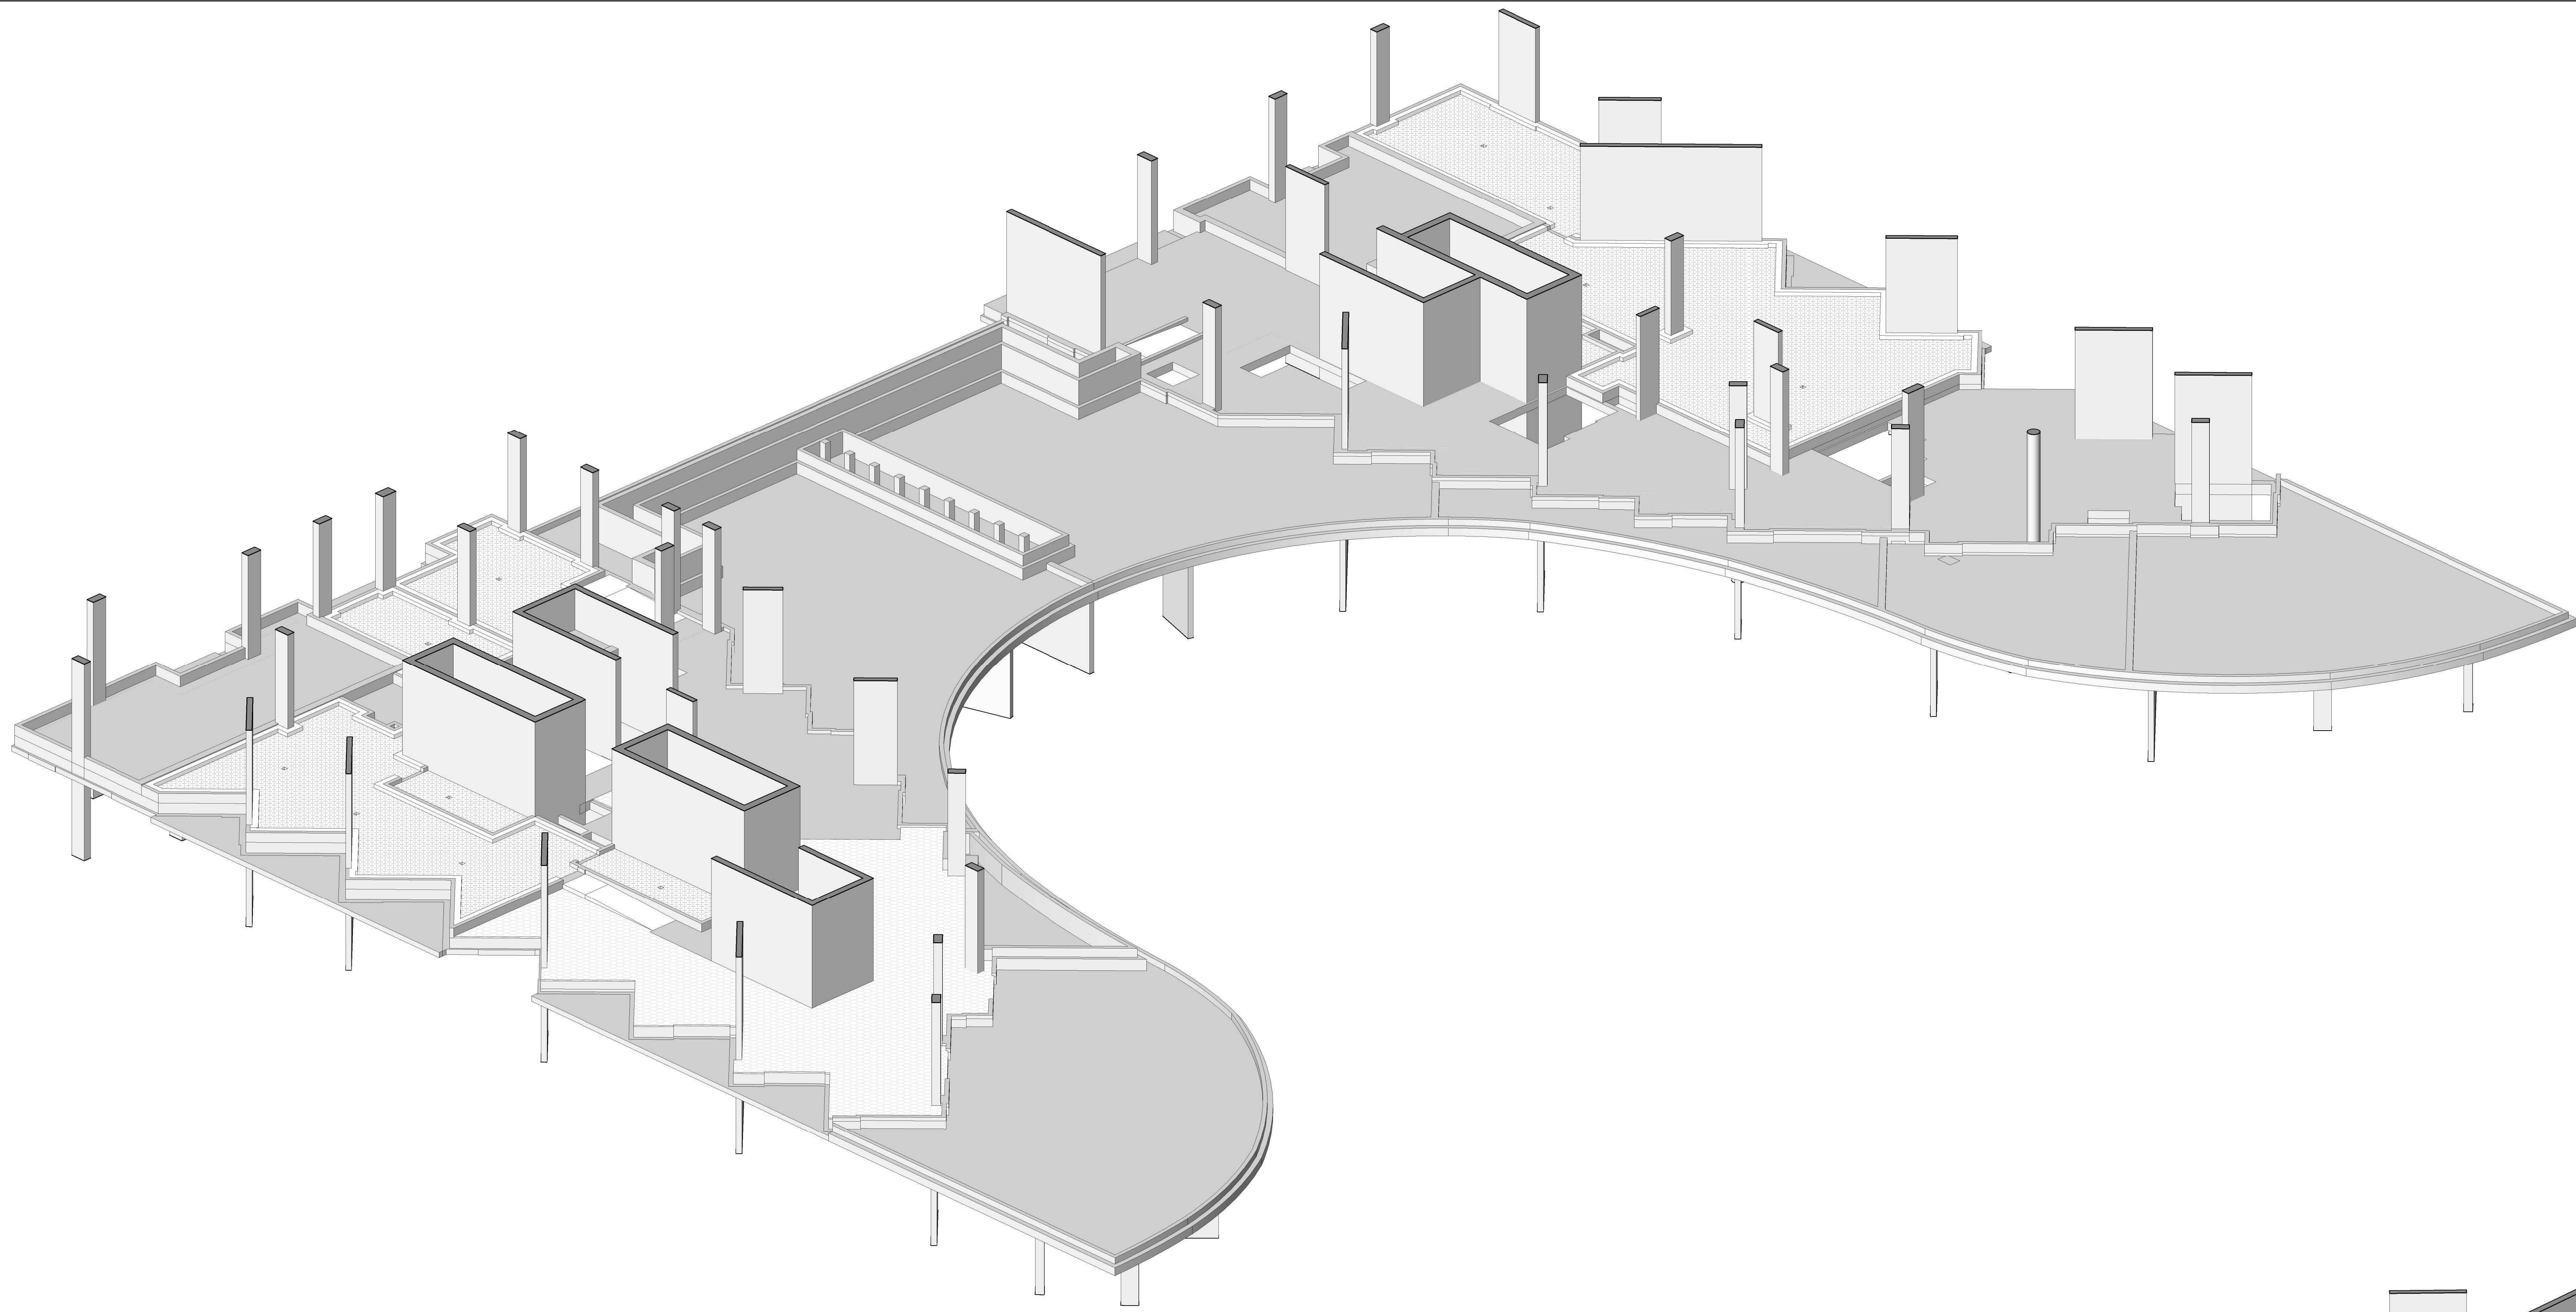

3D Floor Plan - Level 13 - West Side - Looking East
NTS


2
A9-68

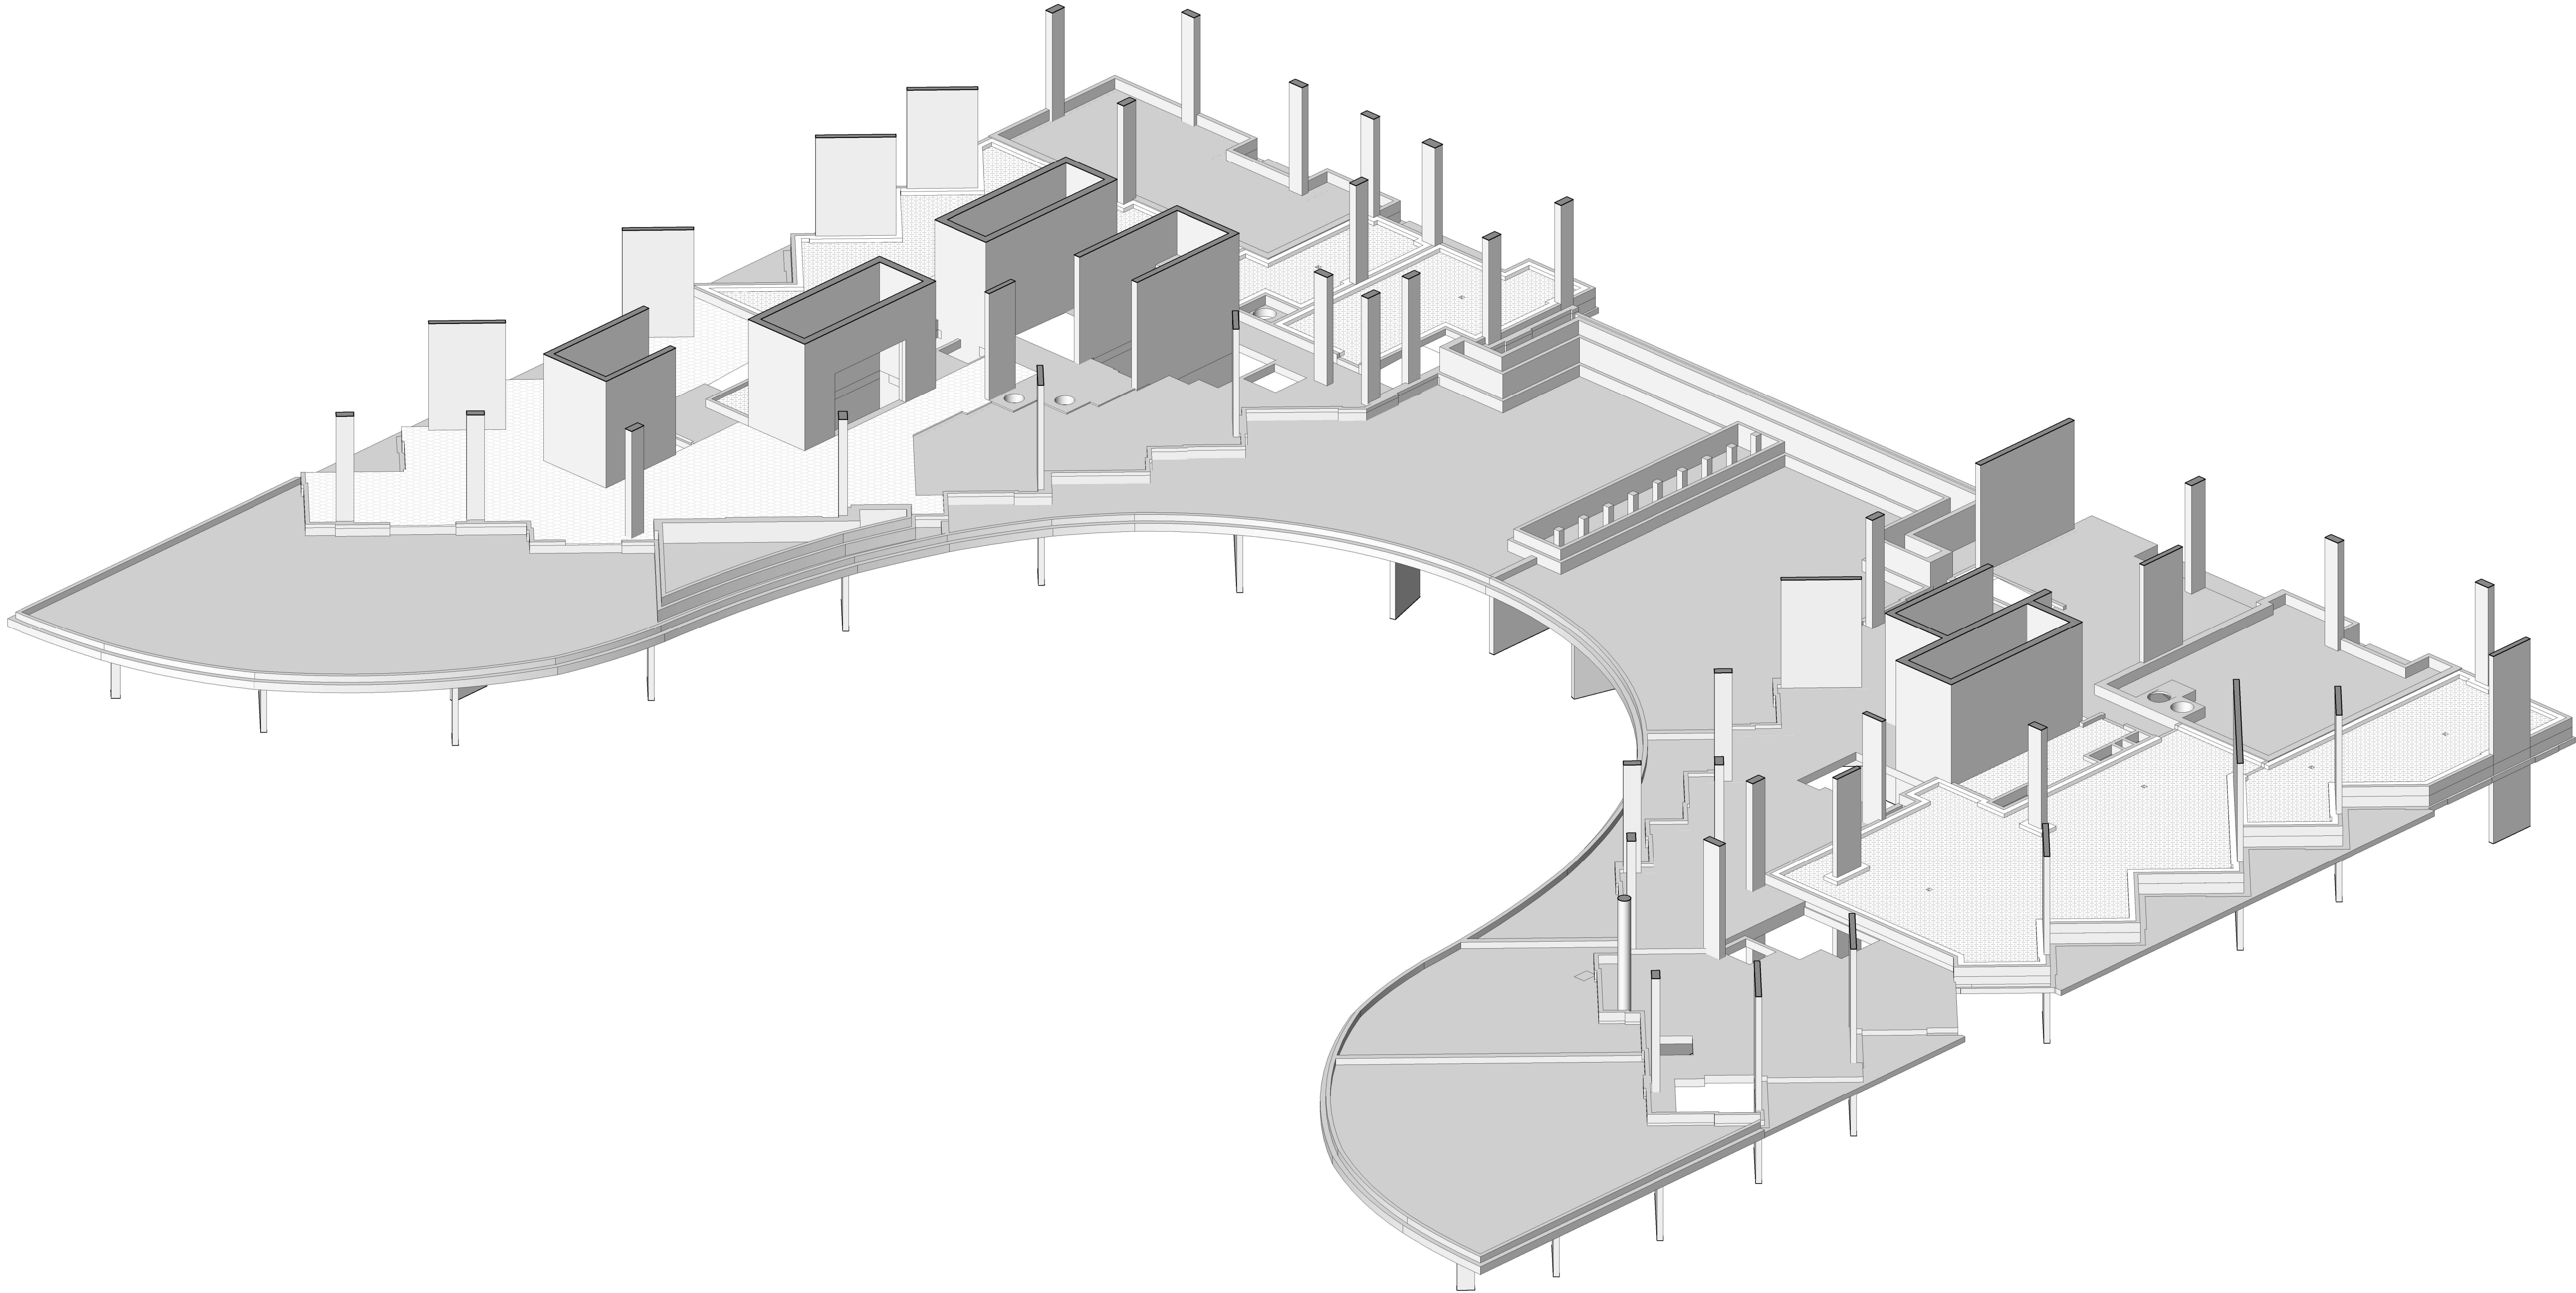

3D Floor Plan - Level 13 - East Side - Looking West
NTS

1
A9-68

Contractor Must Check And Verify All Dimensions On The Job.
Do Not Scale The Drawings.
All Drawings, Specifications And Related Documents Are The Copyright Of
The Architect And Shall Be Returned Upon Request.
Reproduction Of Drawings, Specifications And Related Documents
In Part Or Whole Is Forbidden Without The Architects Written Permission.
This Drawing Is Not To Be Used For Construction Until Signed By The Architect.
Date: November 4, 2016

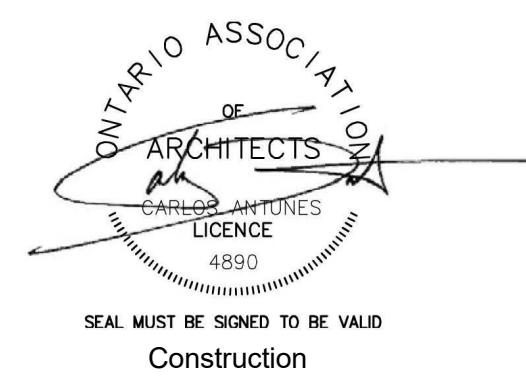

KIRKOR ARCHITECTS + PLANNERS

20 Martin Road, Toronto, Ontario, M3J 2K3
Tel: (416) 665-6000, Fax: (416) 665-1234, www.kirkorarchitects.com

No.	Revision	Date
-----	----------	------

No.	Issued For	Date
-----	------------	------

AQUAVISTA
AT BAYSIDE TORONTO

Slab Edge Plan - Level 13 -
East & West 3D View

Hines **TRIDEL**
AQUAVISTA
Block 3 - R3 & R4
263 Queens Quay East
Toronto, ON

Drawn by	Checked by	Project No.	Date
M.N.	C.A.	13148	November 4, 2016
Drawing No.			

A9-68