


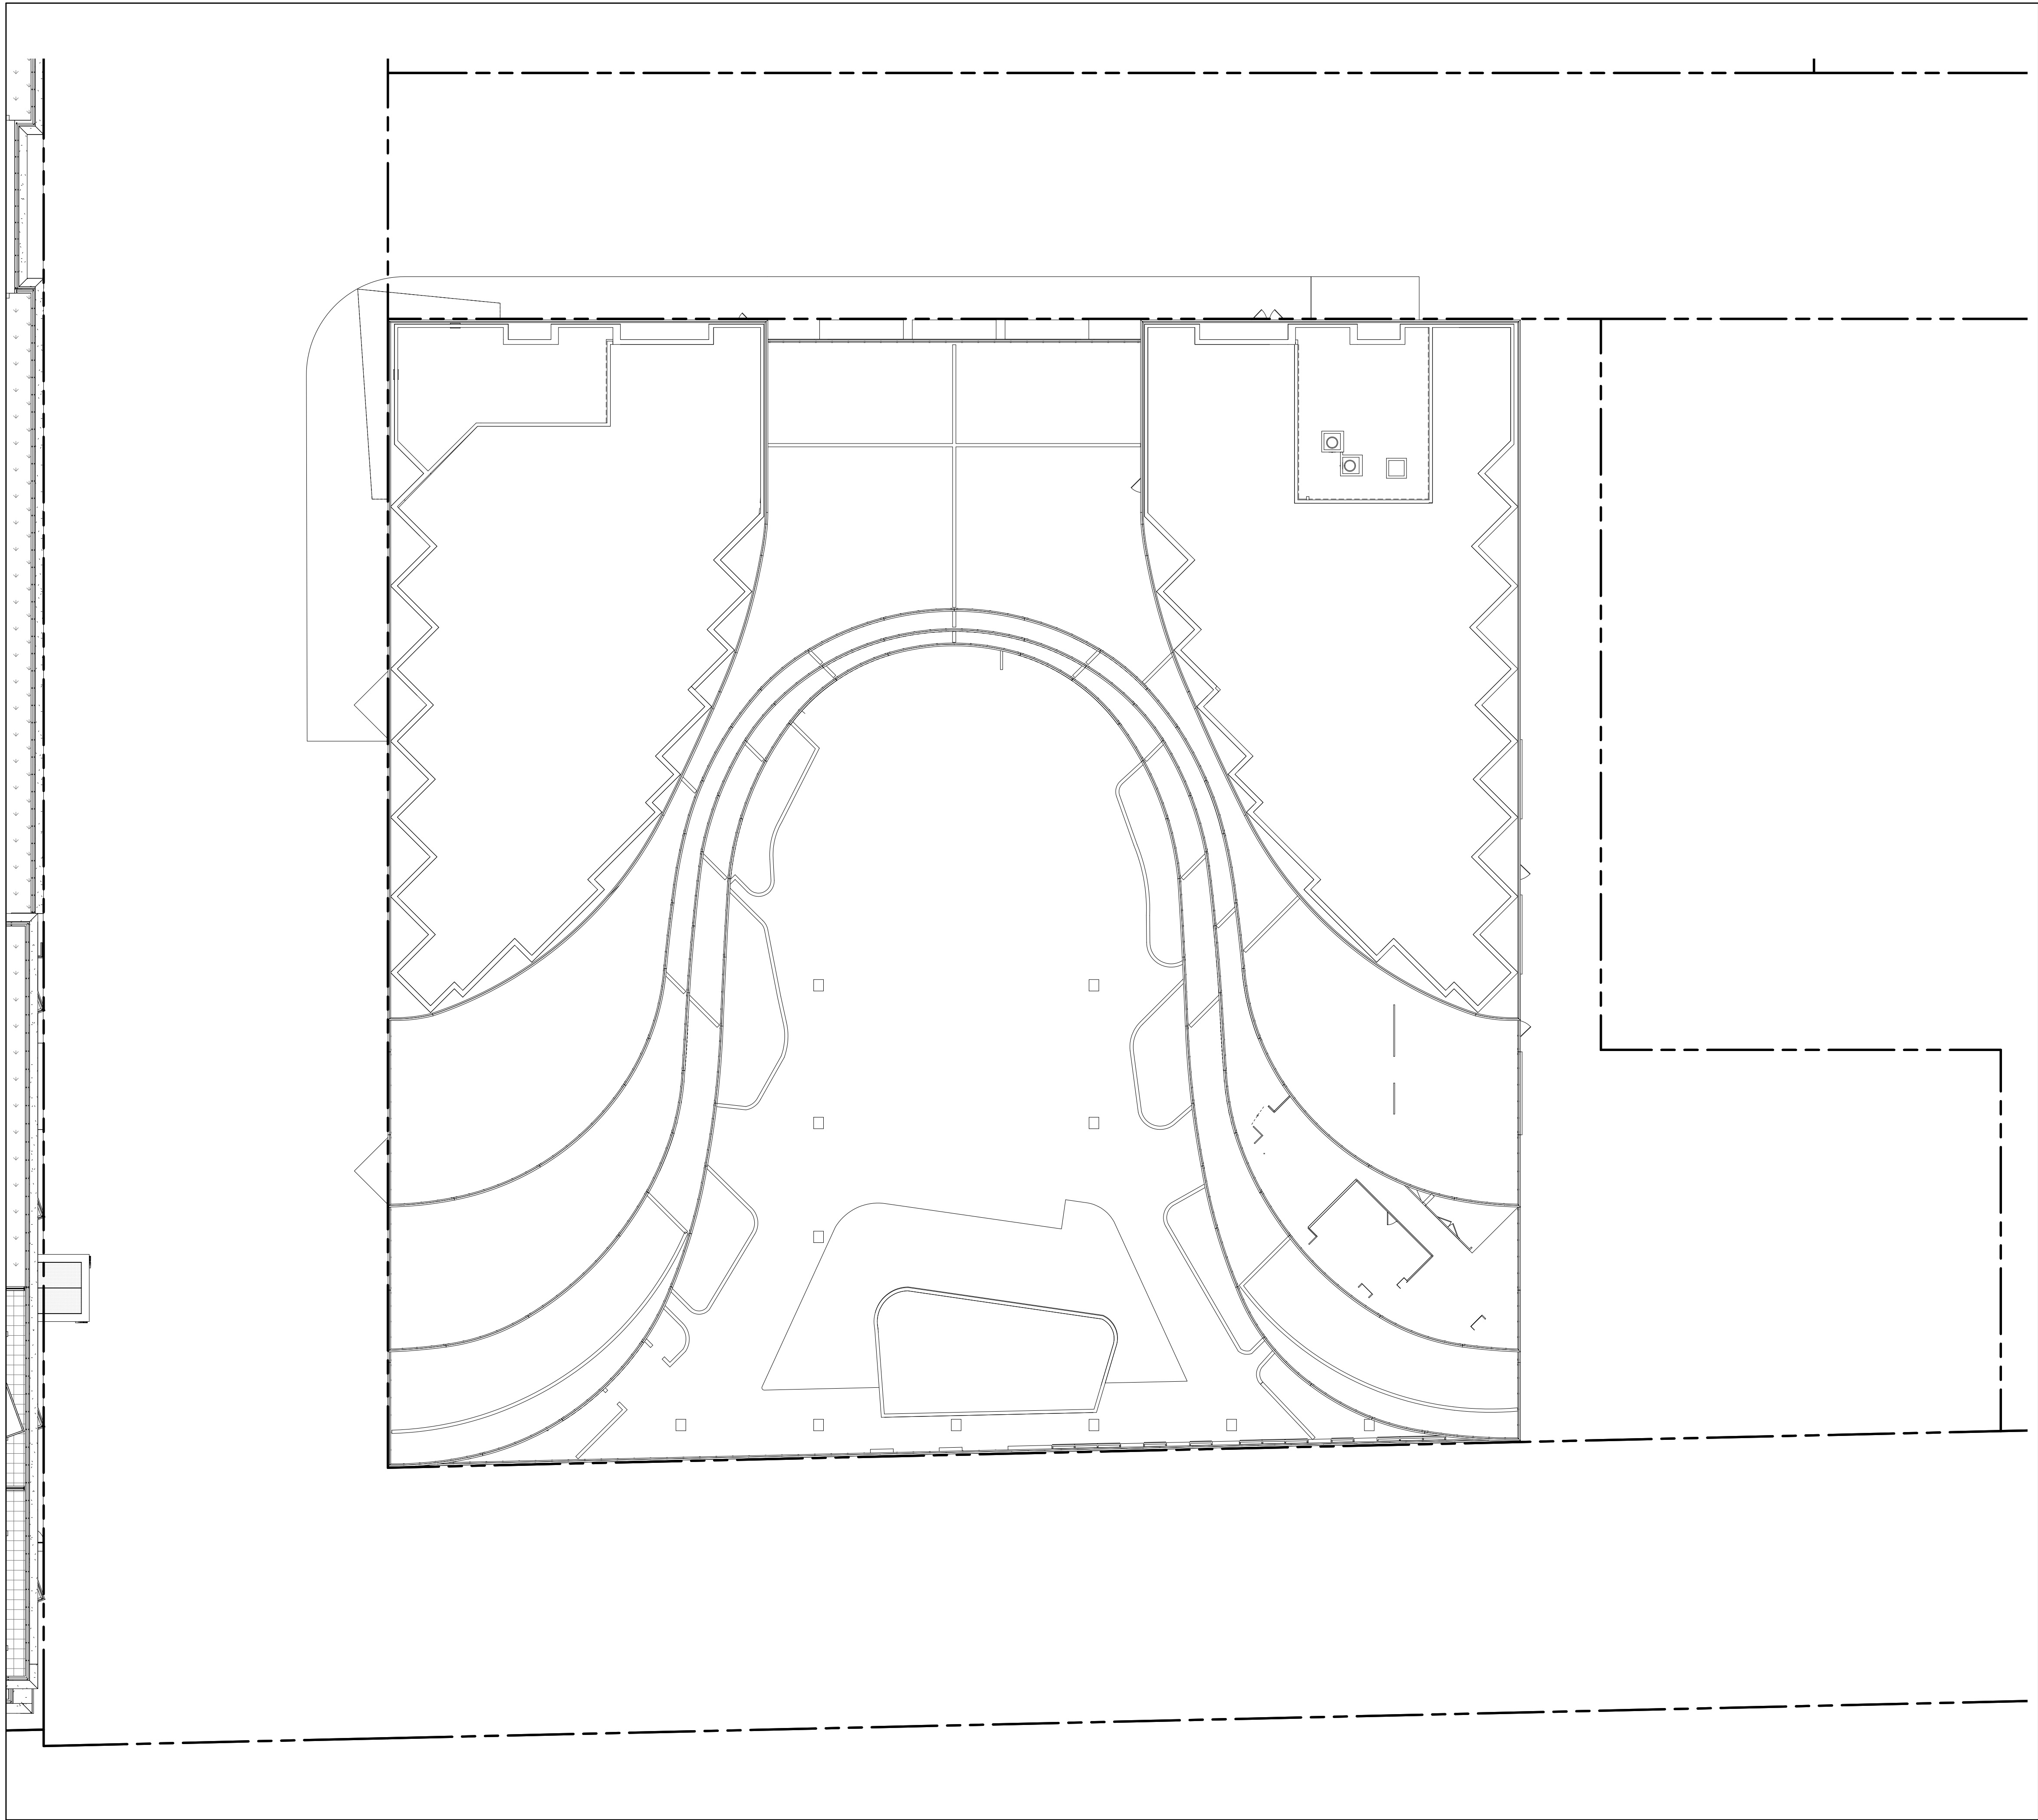

Site Plan

1
A1.4

Scale: 1 : 200

Noise and Odour Mitigation

2
A1.4

NTS

Contractor Must Check And Verify All Dimensions On The Job.
Do Not Scale The Drawings.
All Drawings, Specifications And Related Documents Are The Copyright Of The Architect And Must Be Returned Upon Request.
Reproduction Of Drawings, Specifications And Related Documents In Part Or Whole Is Forbidden Without The Architects Written Permission.
This Drawing Is Not To Be Used For Construction Until Signed ByThe Architect.
Date:



KIRKOR | architects
& planners

20 Martin Ross Avenue, Toronto, Ontario, M3J 2K8
T(416) 665-6060, F(416) 665-1234, www.kirkorarchitects.com

No.:	Revision	Date
------	----------	------

No	Issued For	Date
----	------------	------

Drawing Title

Site Plan

Project

AQUAVISTA

BAYSIDE, TORONTO

Scale

1 : 200

Drawn by

Author

Checked by

Checker

Project No.

13148

Date

06/13/12

Drawing No.

A1.4

