


Contractor Must Check And Verify All Dimensions On The Job Do Not Scale The Drawings.
 All Drawings, Specifications And Related Documents Are The Copyright Of The Architect And Must Be Returned Upon Request.
 Reproduction Of Drawings, Specifications And Related Documents In Part Or Whole Is Forbidden Without The Architects Written Permission.
 This Drawing Is Not To Be Used For Construction Until Signed By The Architect.
 Date:

KIRKOR | architects & planners
 20 Martin Ross Avenue, Toronto, ON M3J 2K8
 T(416) 665-6060, F(416) 665-1234
 www.kirkorarchitects.com

Janet Rosenberg & Studio
 Landscape Architecture and Urban Design
 416 658 6665 # 416 658 5756 www.jrstudio.ca
 148 Kenwood Avenue, Toronto Ontario M5C 2S3 Canada

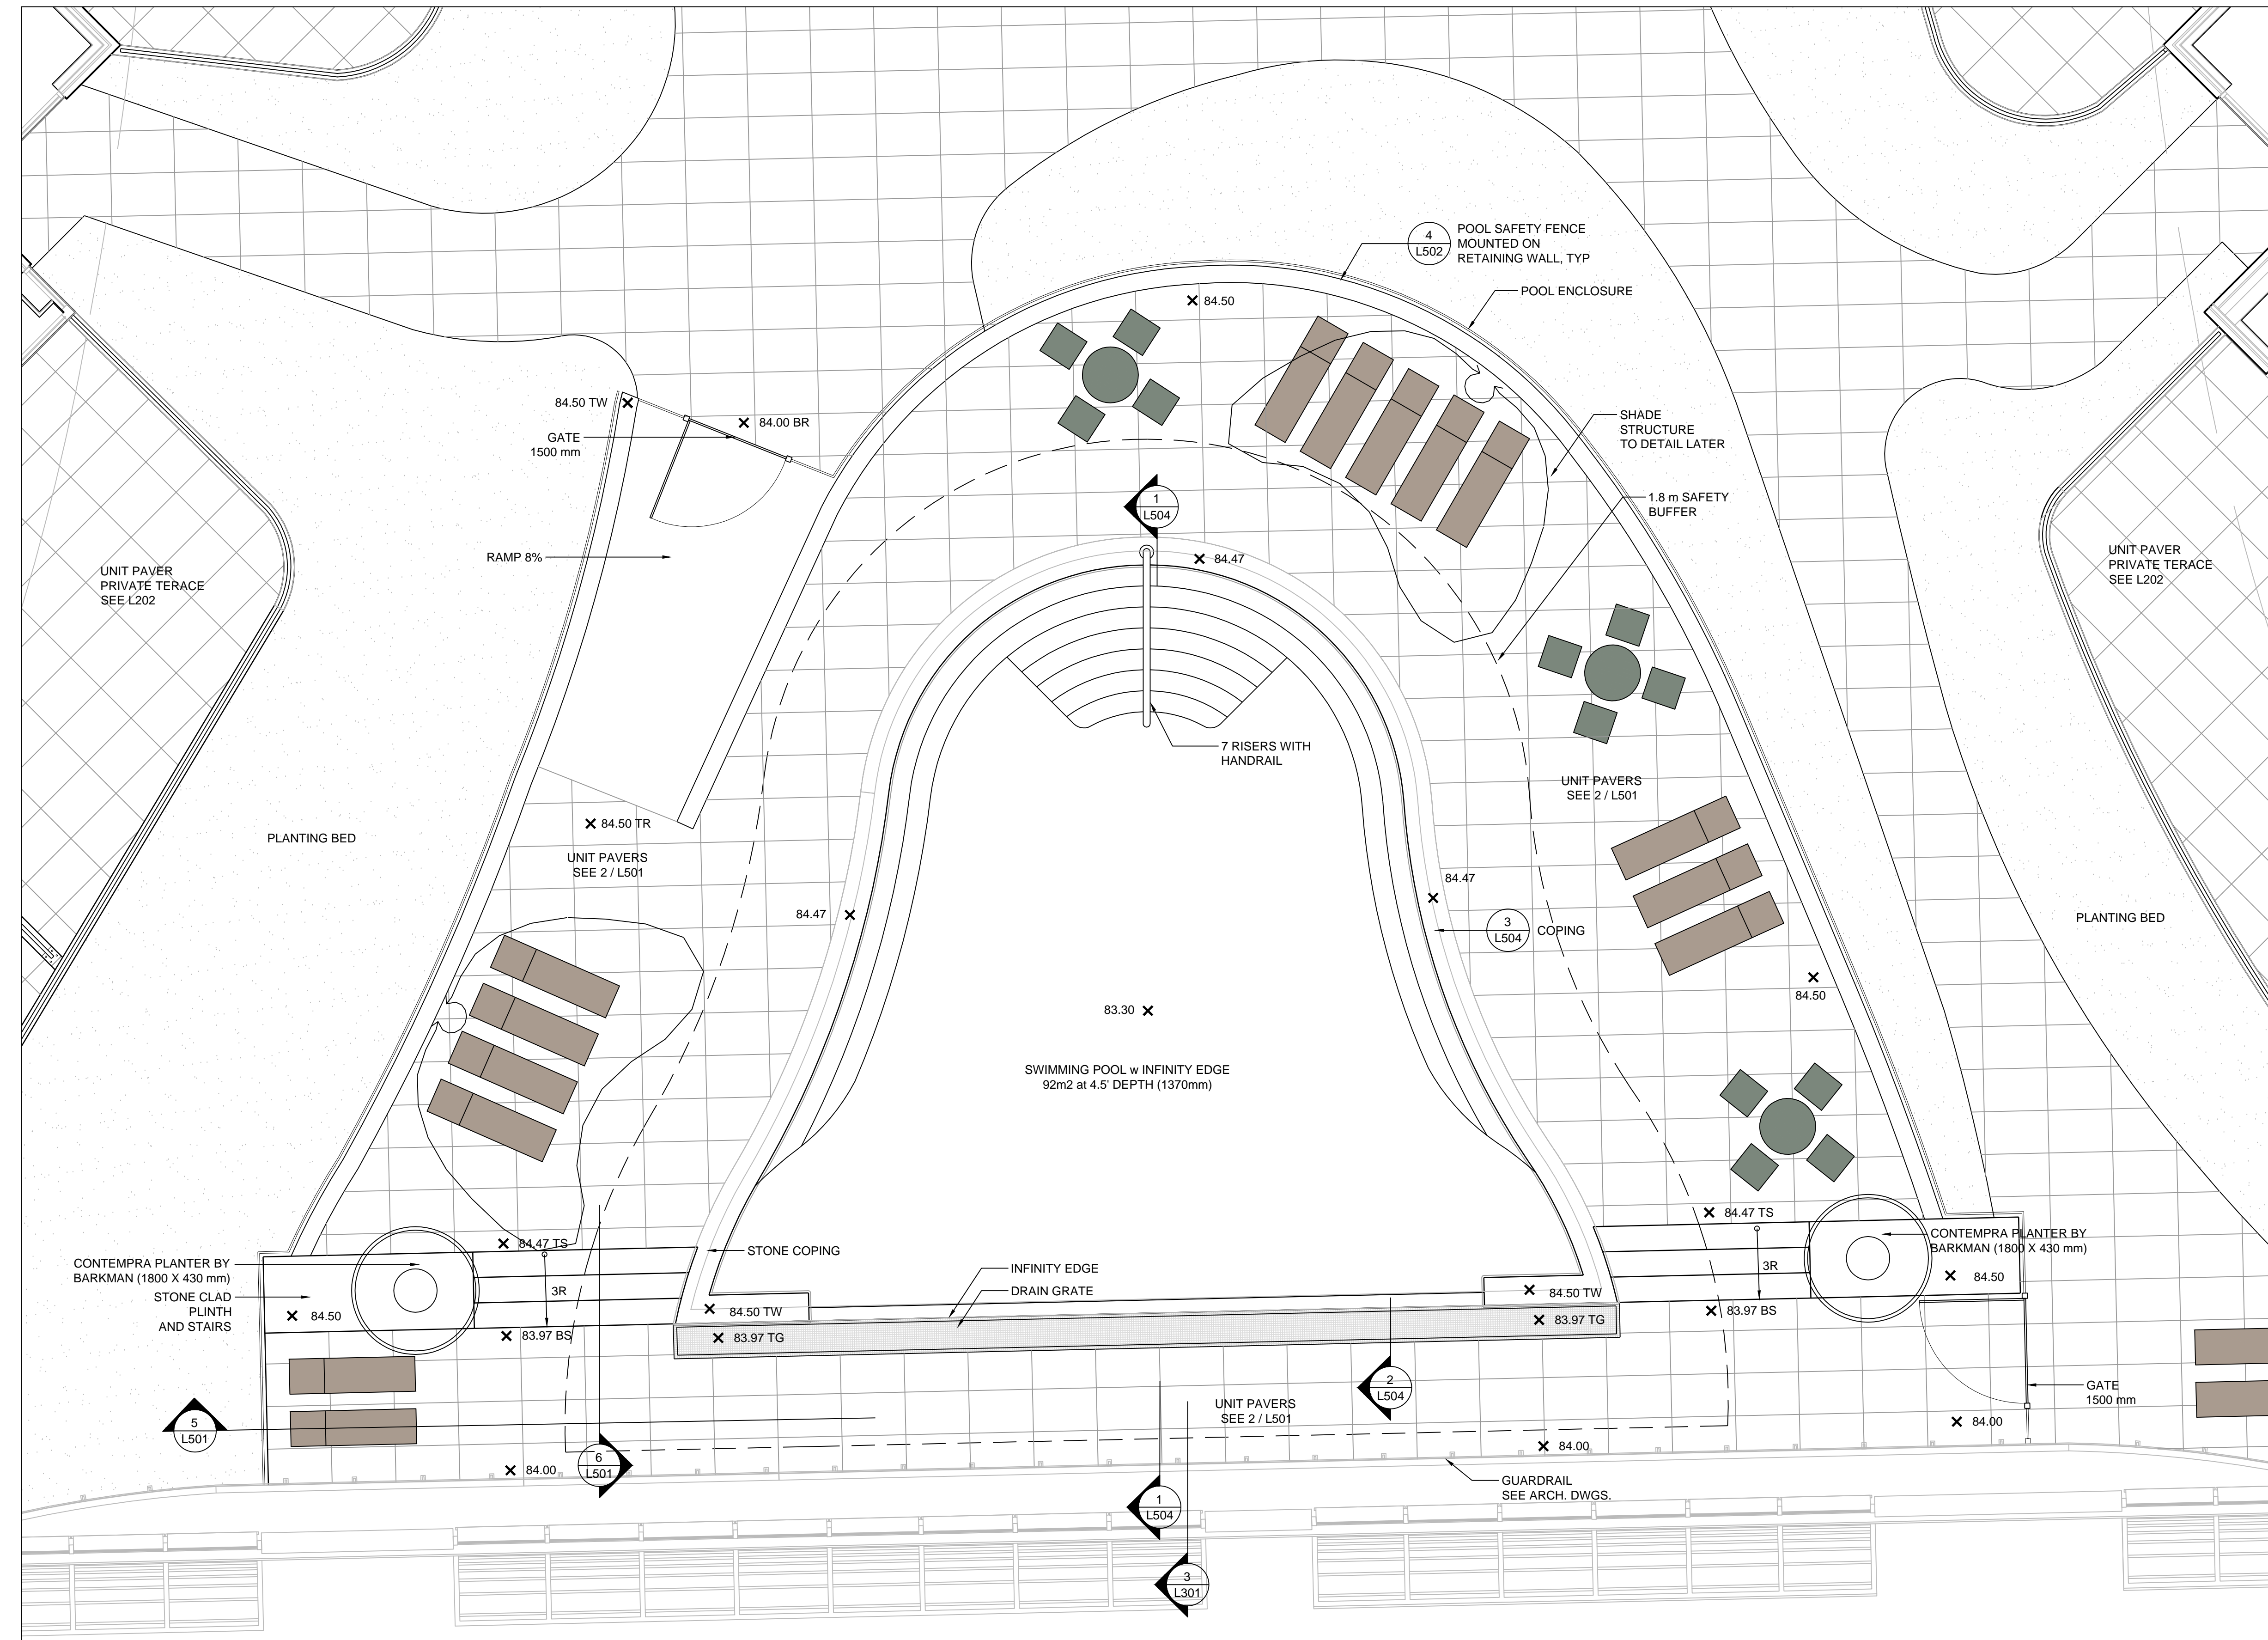

No.:	Revision	Date
1.	Issued for Site Plan Approval to WT	15.01.30
2.	Issued for Site Plan Approval	15.03.02




Drawing Title
**Landscape Pool Layout
 Amenity Level
 (2nd Floor)**

Project

Hines TRIDEL

Aquavista
 BAYSIDE, TORONTO
 Scale
 1 : 50
 Drawn by
 CP/LP/RB
 Checked by
 RB
 Project No.
 14-117
 Date
 06/03/14
 Drawing No.

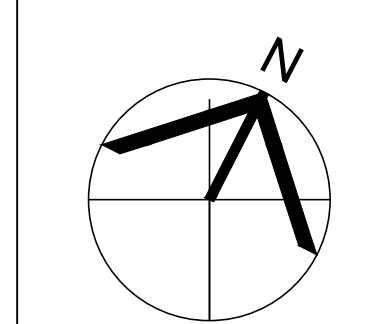

L-203