



Contractor Must Check And Verify All Dimensions On The Job.
 Do Not Scale The Drawings.
 All Drawings, Specifications And Related Documents Are The Copyright Of The Architect And Must Be Returned Upon Request.
 Reproduction Of Drawings, Specifications And Related Documents In Part Or Whole Is Forbidden Without The Architects Written Permission.
 This Drawing Is Not To Be Used For Construction Until Signed By The Architect.
 Date:

KIRKOR | architects & planners
 20 Martin Ross Avenue, Toronto, Ontario, M3J 2K8
 T(416) 665-6060, F(416) 665-1234, www.kirkorarchitects.com

No.: Revision Date

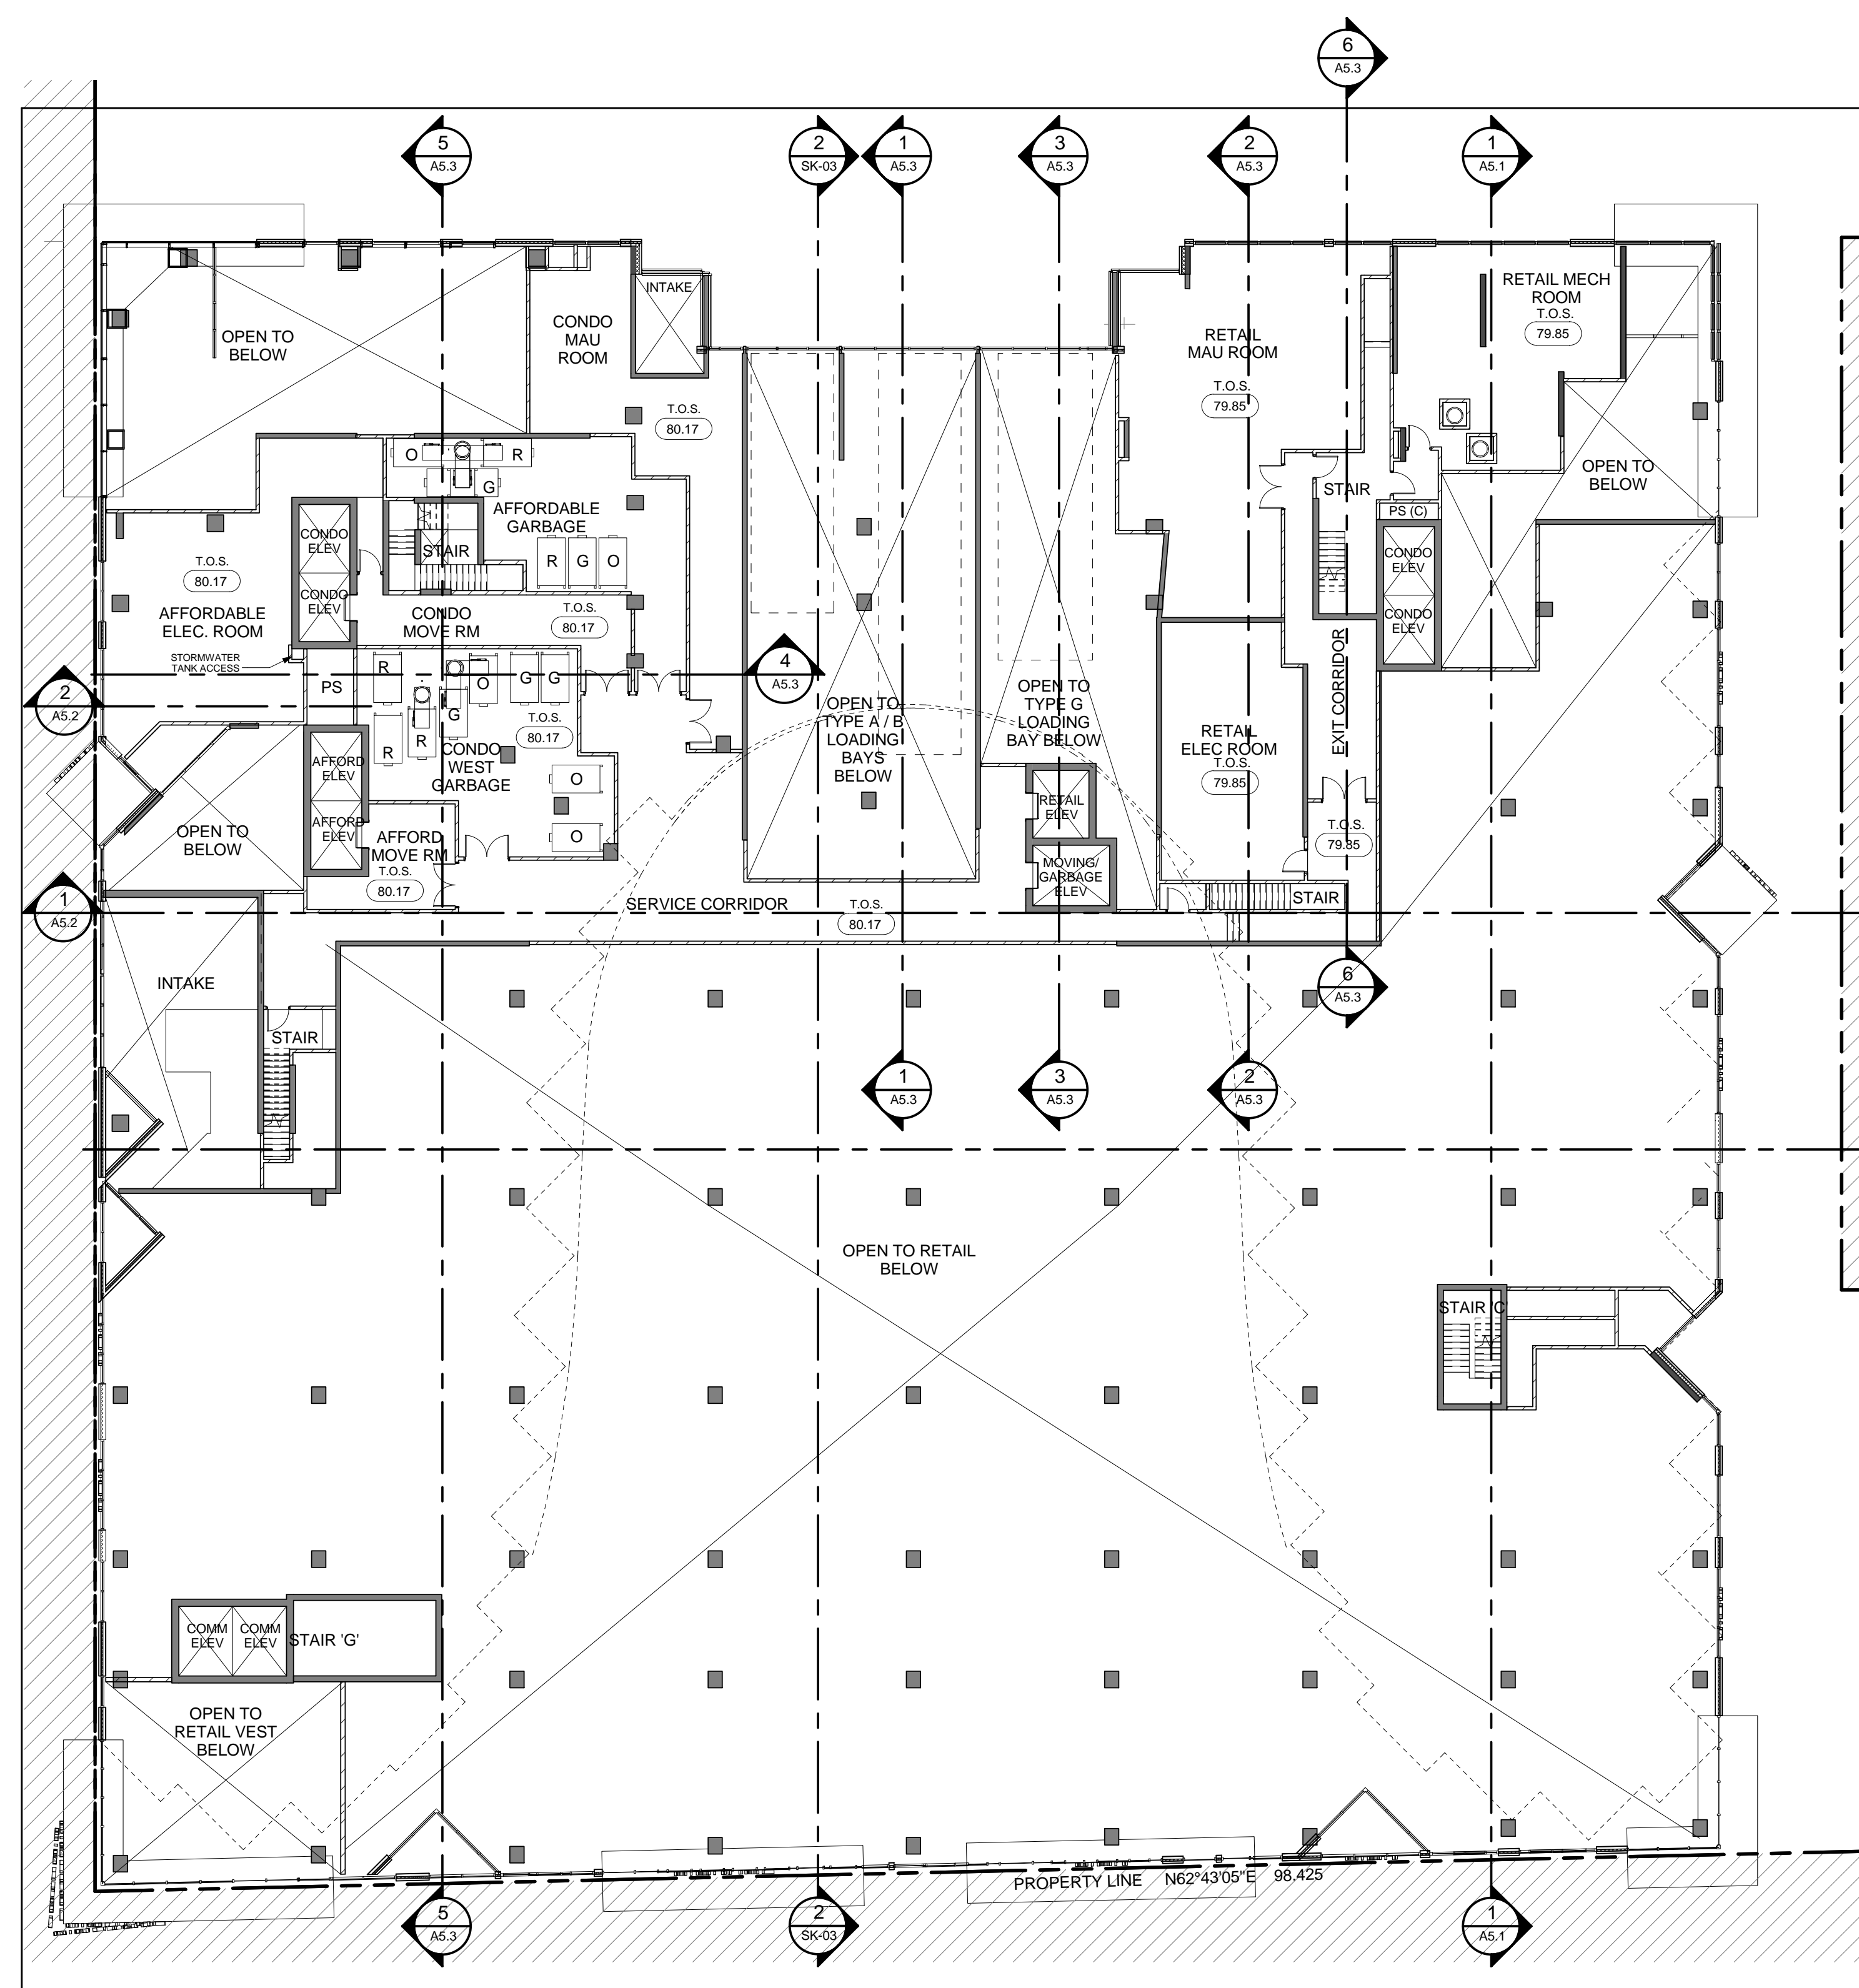

LEVEL 1 MEZZANINE FLOOR PLAN 1
 Scale: 1 : 200 A2.24

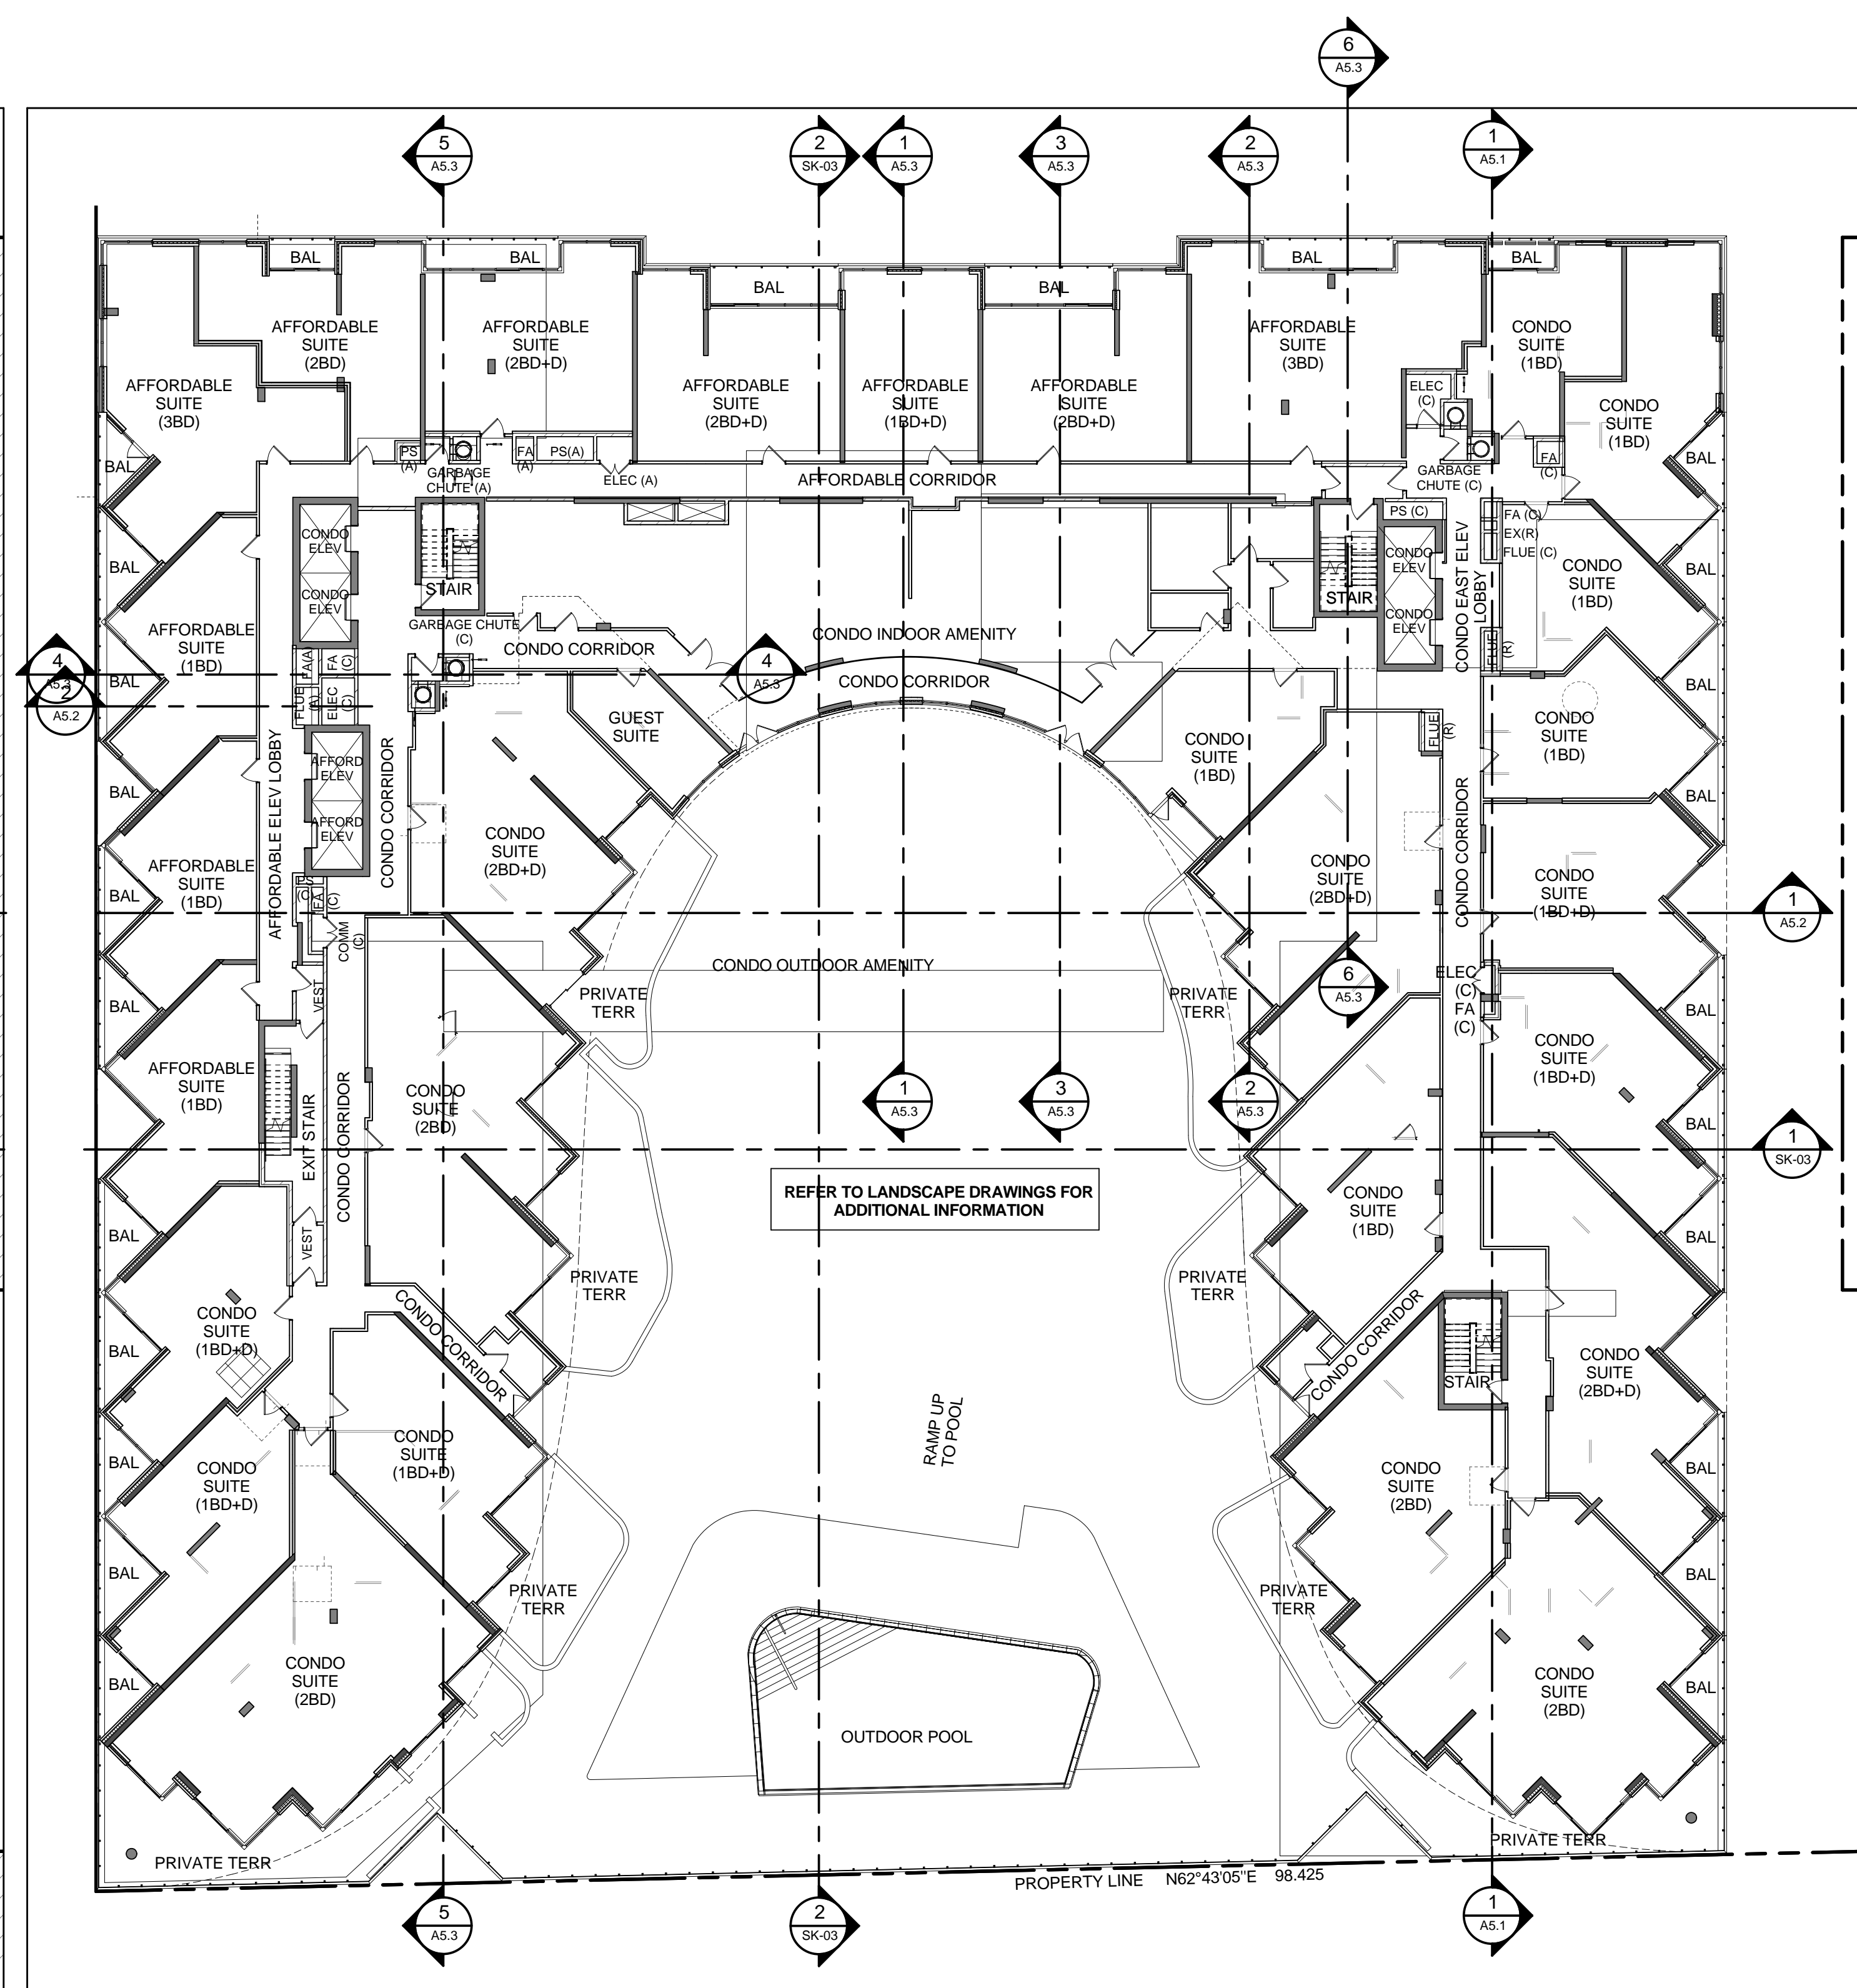

LEVEL 2 FLOOR PLAN 2
 Scale: 1 : 200 A2.24

No	Issued For	Date

Drawing Title
**Study Sheet - LEVEL 1
 MEZZ & LEVEL 2 FLOOR
 PLAN**

Project

AQUAVISTA

BAYSIDE, TORONTO

Scale
 1 : 200


Author
 Drawn by

Checked by
 CA

Project No.
 13148

Date
 01/09/15

Drawing No.

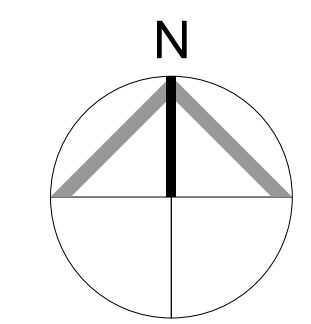

A2.24