


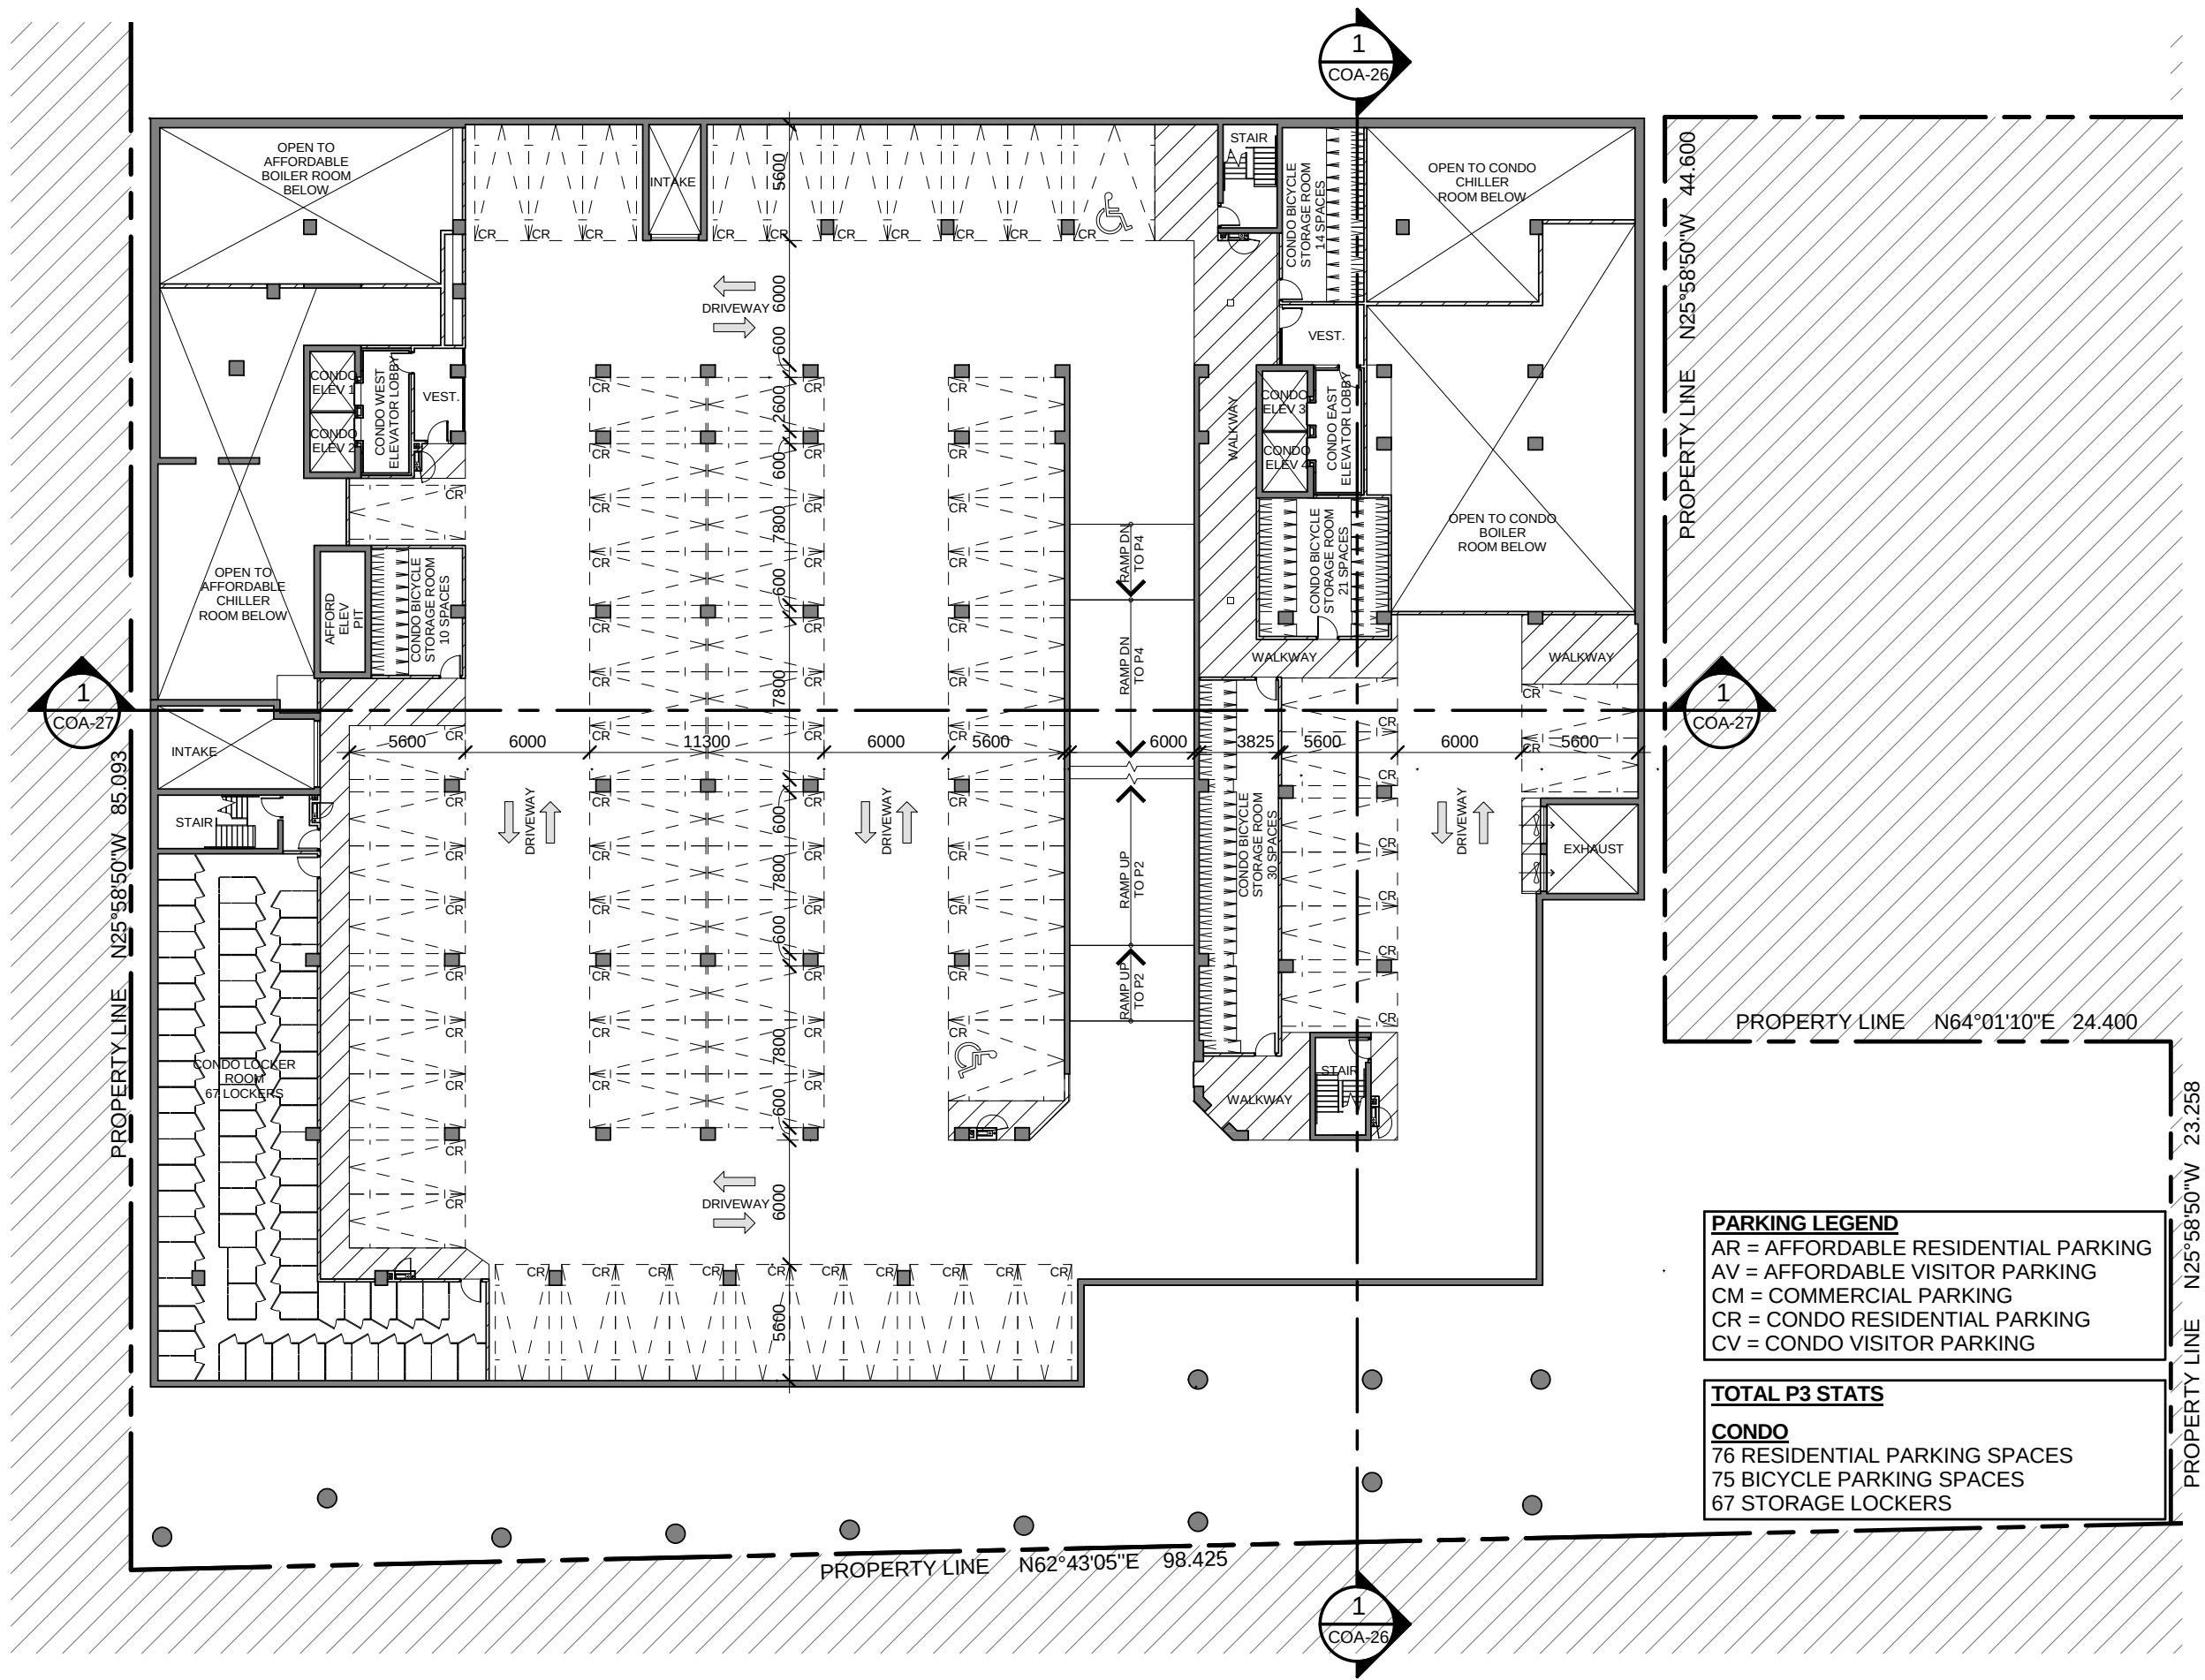

Contractor Must Check And Verify All Dimensions On The Job.
Do Not Scale The Drawings.
All Drawings, Specifications And Related Documents Are The Copyright Of The Architect And Must Be Returned Upon Request.
Reproduction Of Drawings, Specifications And Related Documents In Part Or Whole Is Forbidden Without The Architects Written Permission.
This Drawing Is Not To Be Used For Construction Until Signed By The Architect.
Date:

KIRKOR | architects & planners
20 Martin Ross Avenue, Toronto, Ontario, M3J 2K8
T(416) 665-6060, F(416) 665-1234, www.kirkorarchitects.com

No.: Revision | Date:

01	COMMITTEE OF ADJUSTMENT	June 4, 2015
No	Issued For	Date


AQUAVISTA
AT BAYSIDE TORONTO

P3 FLOOR PLAN

PARKING LEGEND
AR = AFFORDABLE RESIDENTIAL PARKING
AV = AFFORDABLE VISITOR PARKING
CM = COMMERCIAL PARKING
CR = CONDO RESIDENTIAL PARKING
CV = CONDO VISITOR PARKING

TOTAL P3 STATS
CONDO
76 RESIDENTIAL PARKING SPACES
75 BICYCLE PARKING SPACES
67 STORAGE LOCKERS

AQUAVISTA
263 Queens Quay East
Scale
1 : 300
Drawn by
E.V.
Checked by
C.L.
Project No.
13148
Date
June 4, 2015
Drawing No.

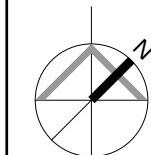

COA-05