


EDGEWATER DRIVE

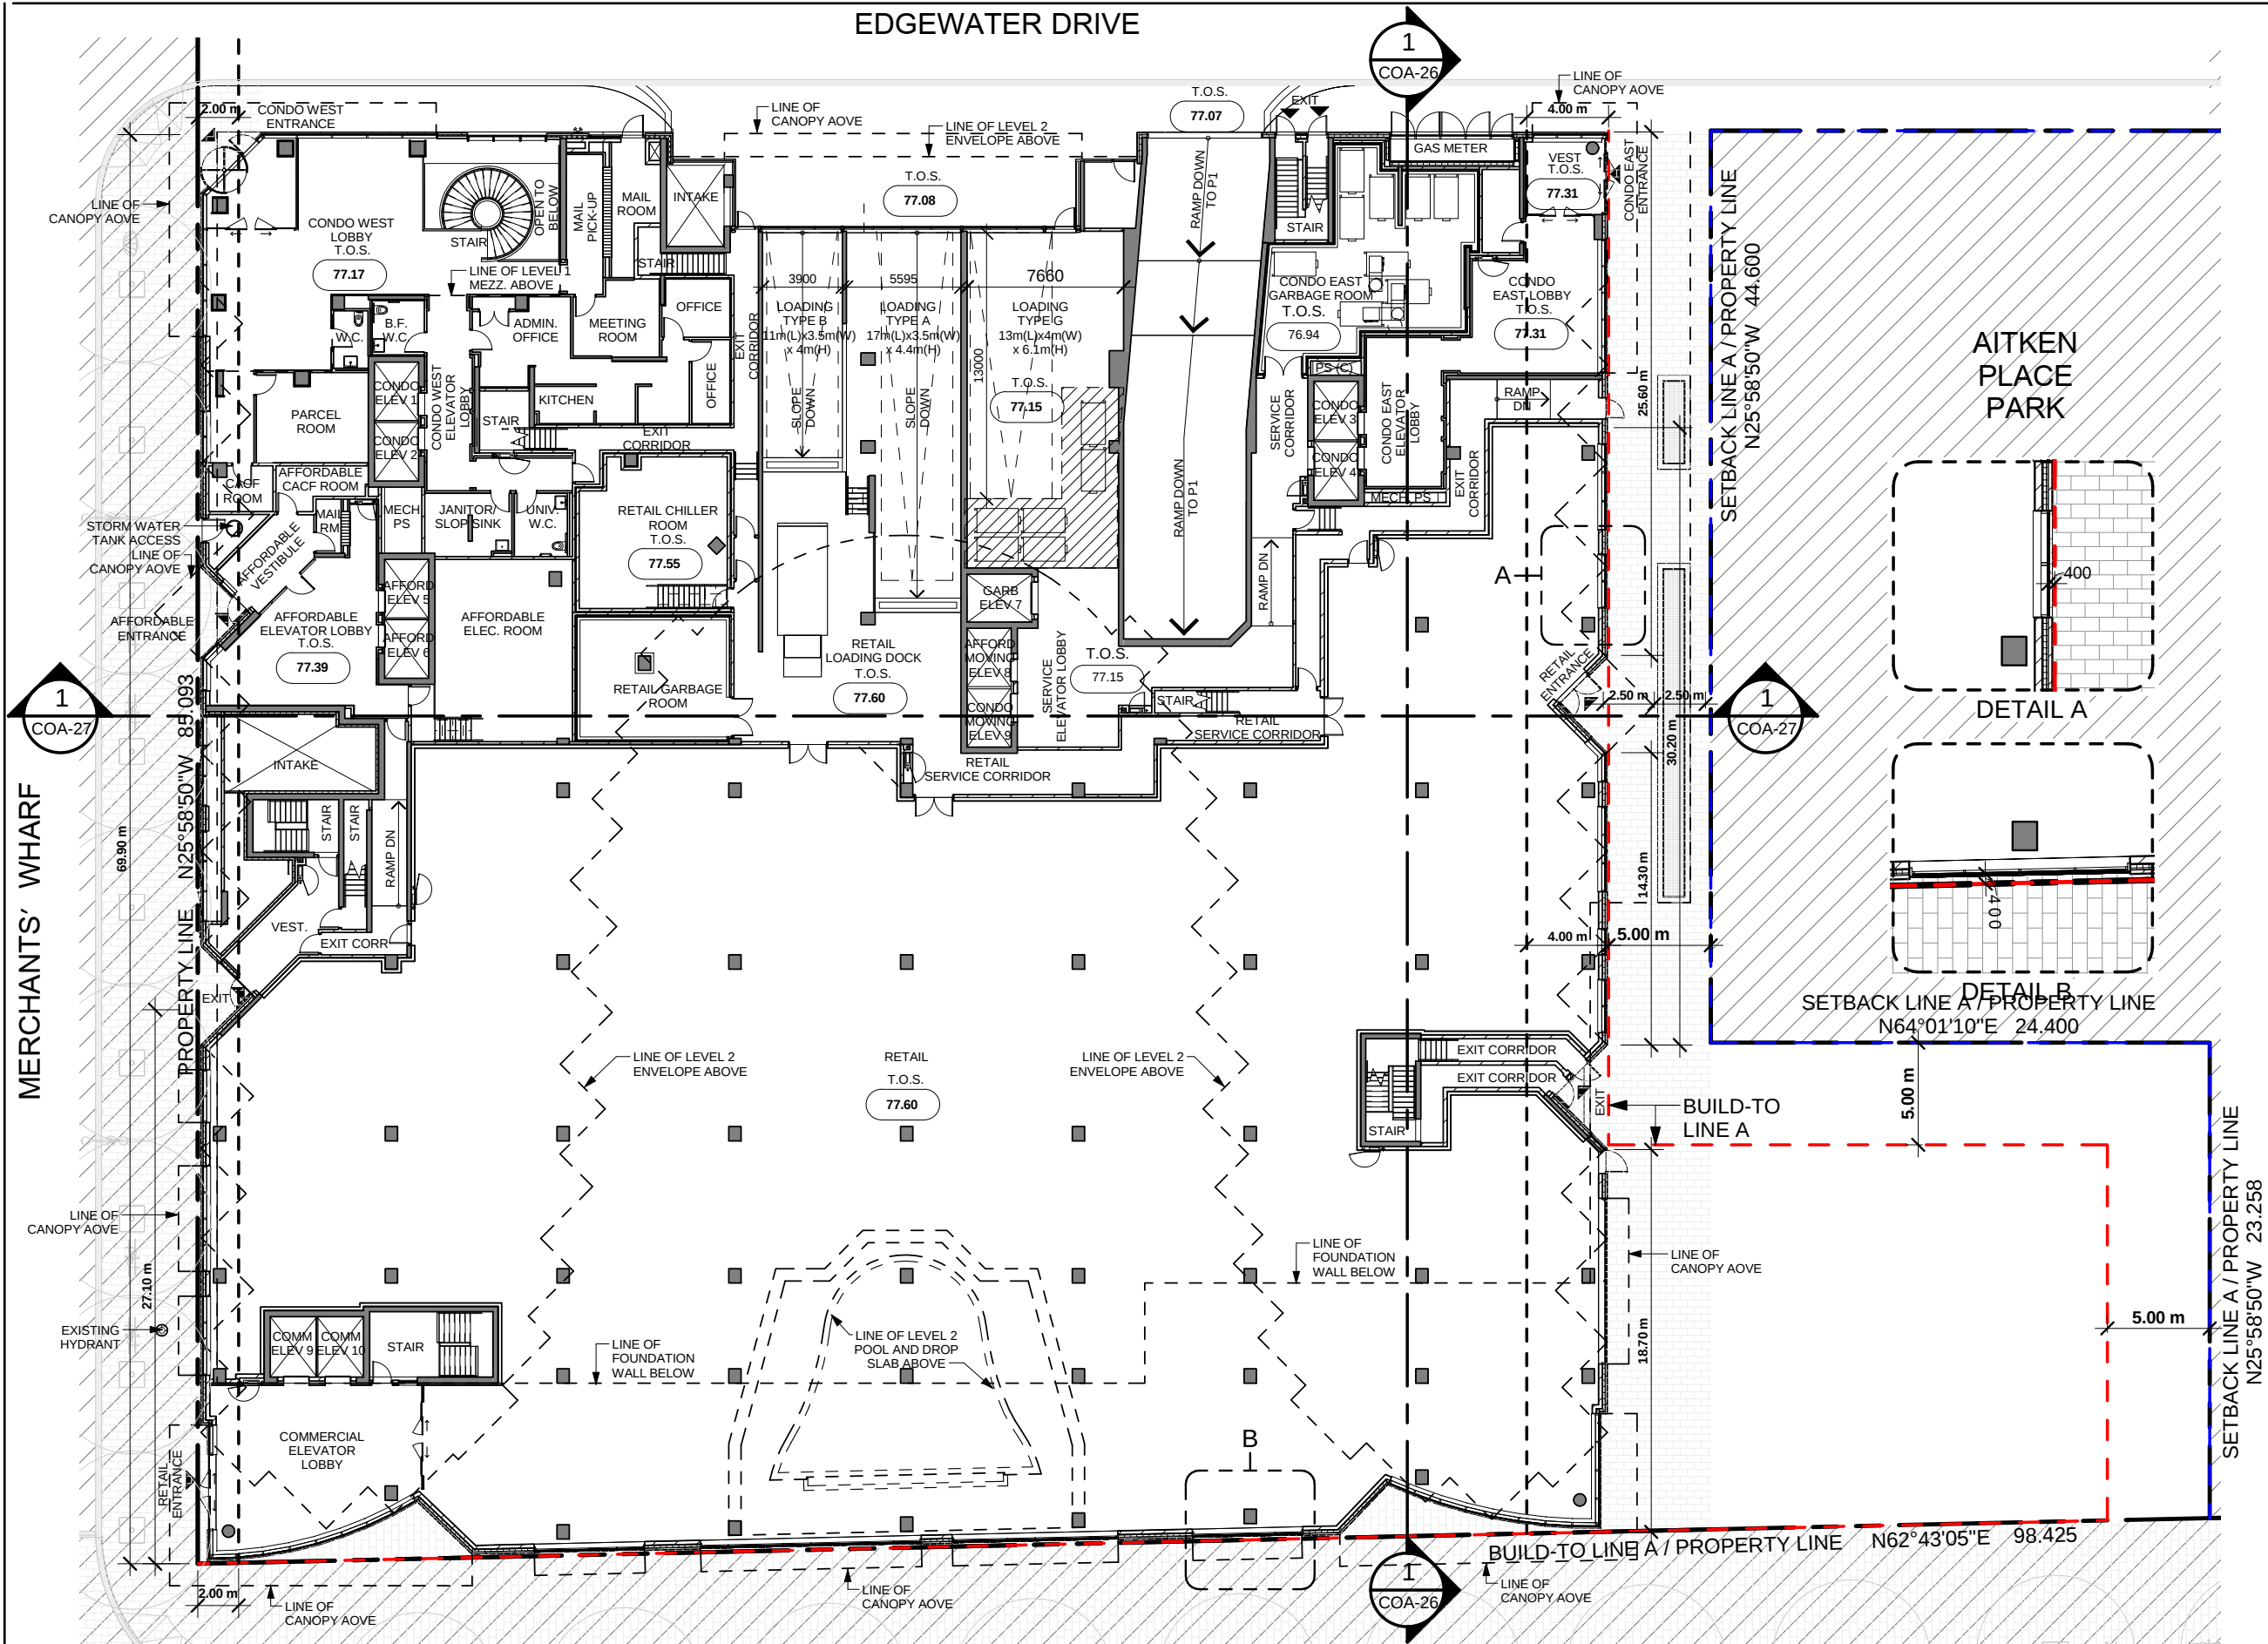

Contractor Must Check And Verify All Dimensions On The Job.
Do Not Scale The Drawings.
All Drawings, Specifications And Related Documents Are The Copyright Of The Architect And Must Be Returned Upon Request.
Reproduction Of Drawings, Specifications And Related Documents In Part Or Whole Is Forbidden Without The Architects Written Permission.
This Drawing Is Not To Be Used For Construction Until Signed By The Architect.
Date:

KIRKOR architects & planners
20 Martin Ross Avenue, Toronto, Ontario, M3J 2K8
T(416) 665-6060, F(416) 665-1234, www.kirkorarchitects.com

No.: Revision | Date:

01	COMMITTEE OF ADJUSTMENT	June 4, 2015
No	Issued For	Date


AQUAVISTA
AT BAYSIDE TORONTO

Drawing Title
LEVEL 1 FLOOR PLAN

Project

AQUAVISTA
263 Queens Quay East

Scale
As indicated
Drawn by
E.V.
Checked by
C.L.
Project No.
13148
Date
June 4, 2015
Drawing No.

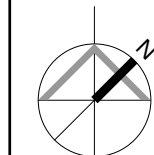

COA-09