


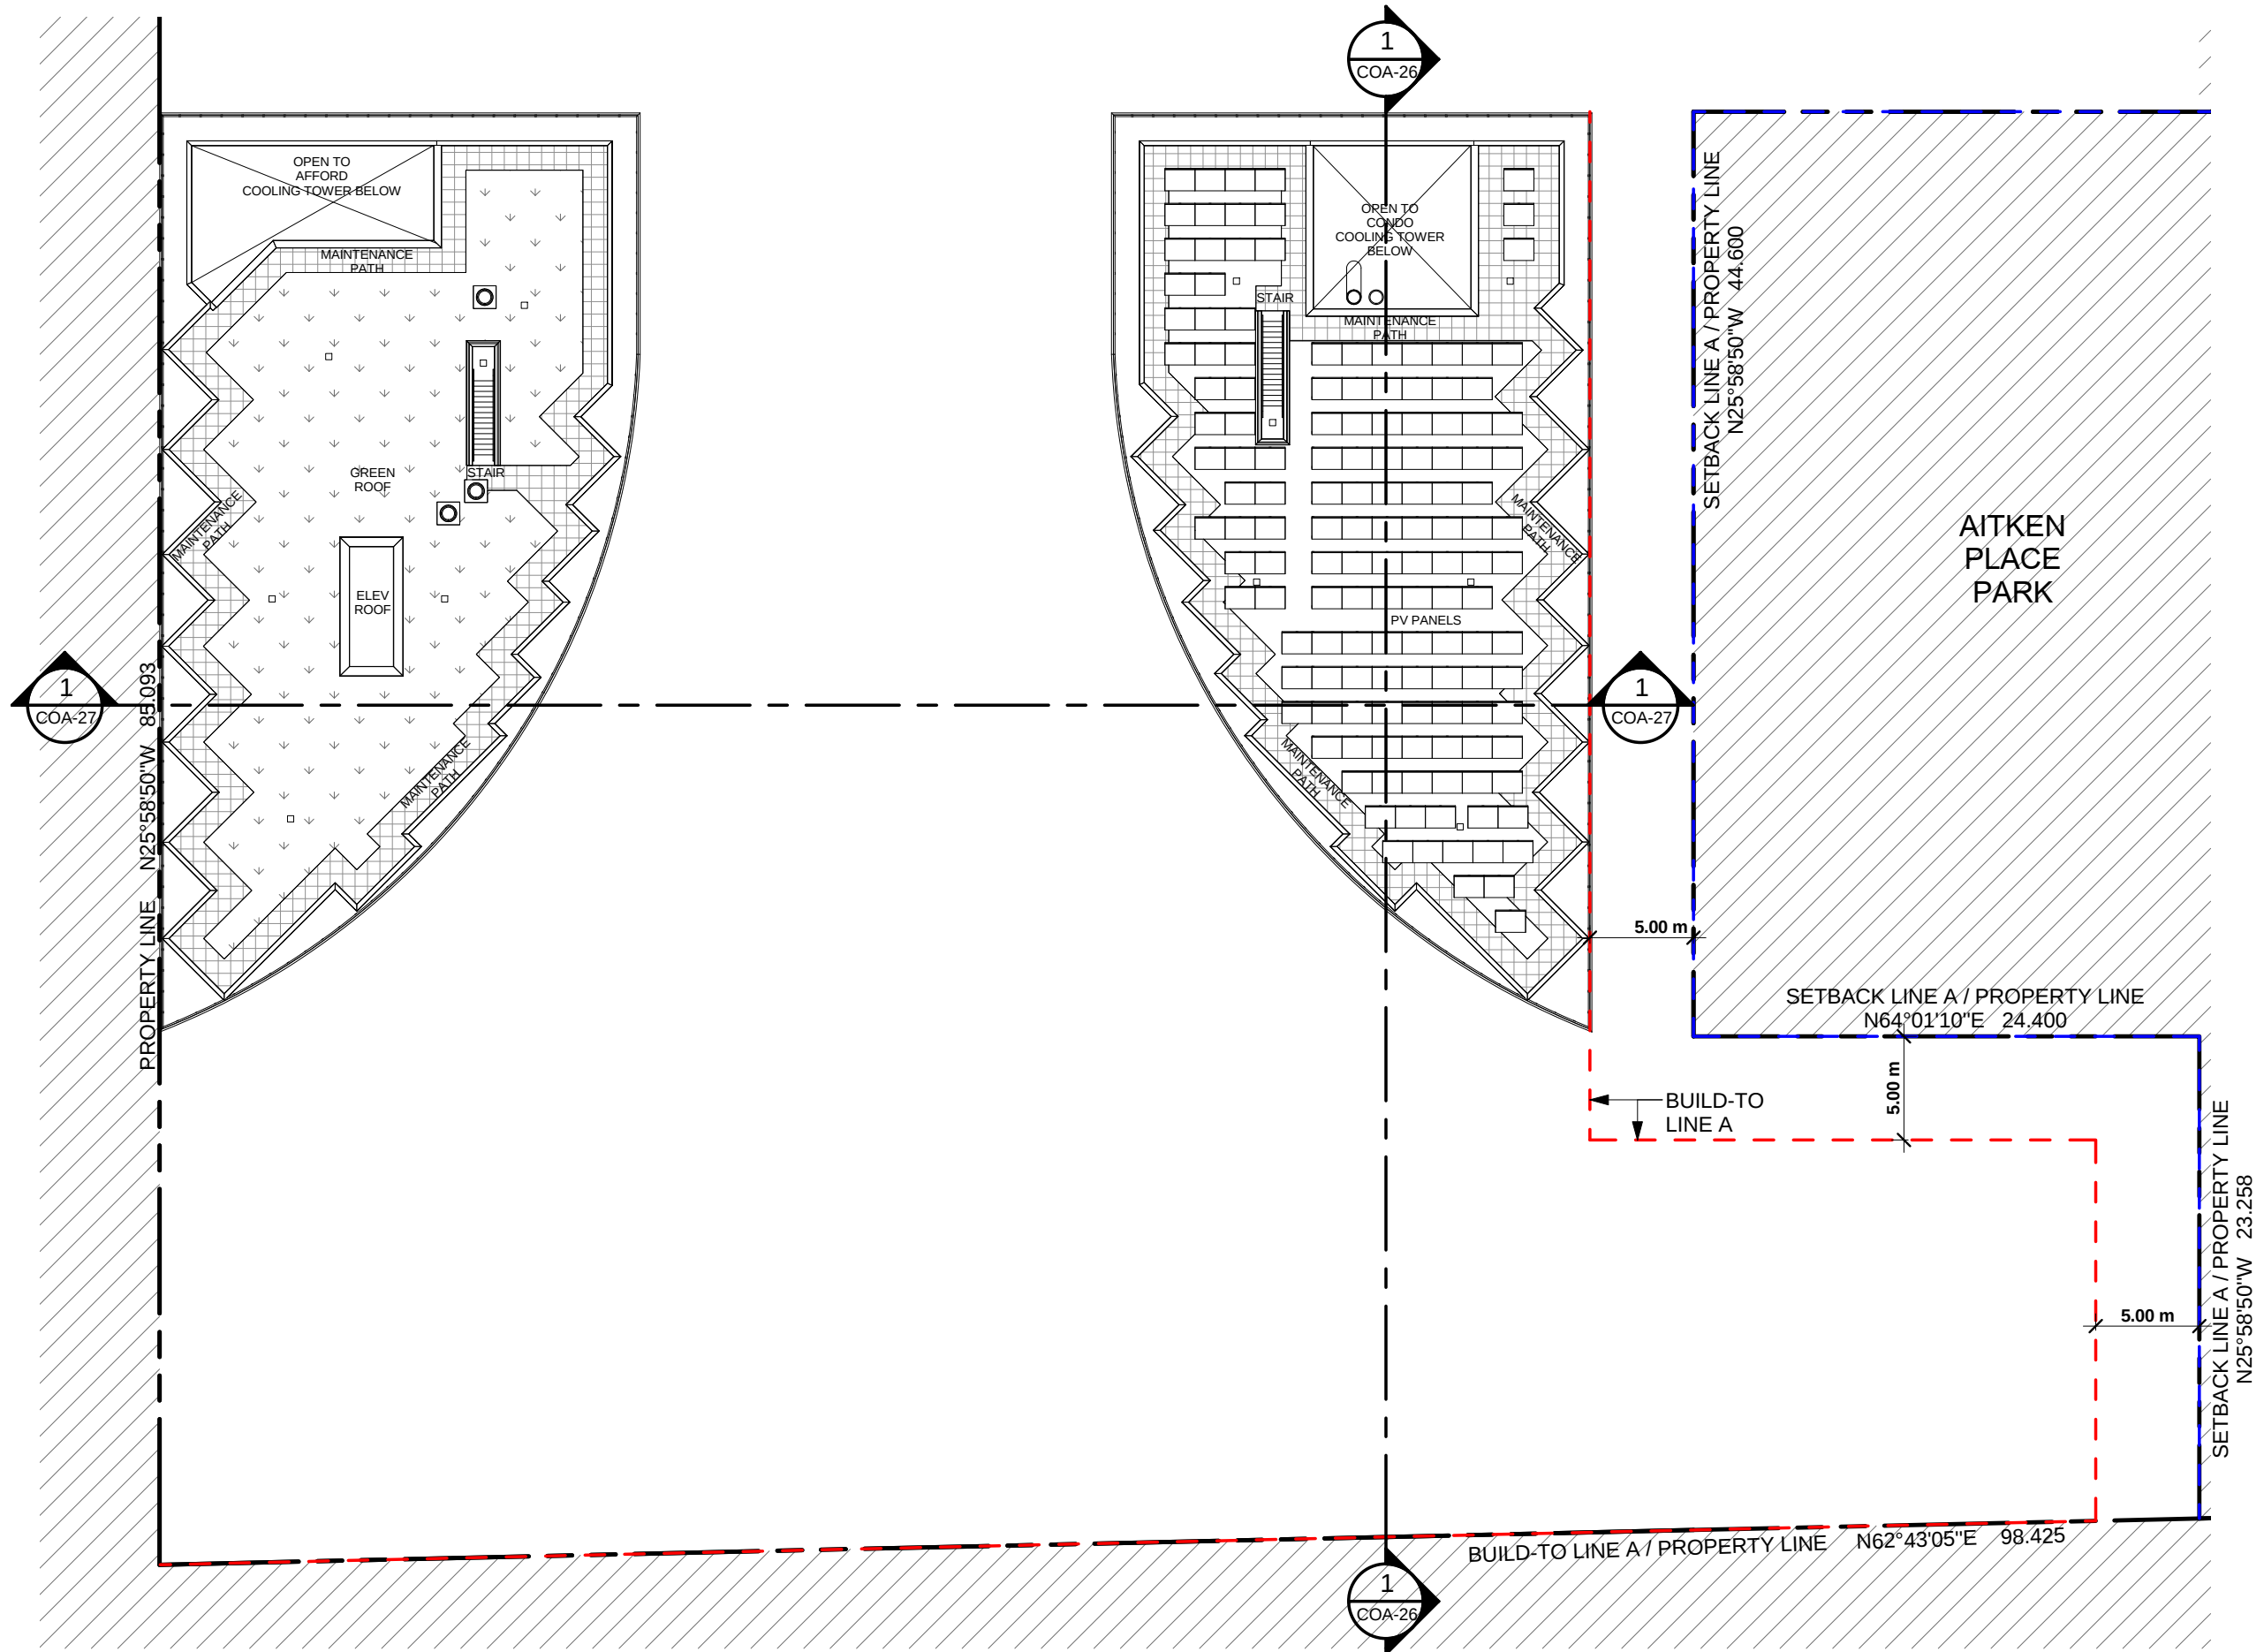

Contractor Must Check And Verify All Dimensions On The Job.  
Do Not Scale The Drawings.  
All Drawings, Specifications And Related Documents Are The Copyright Of The Architect And Must Be Returned Upon Request.  
Reproduction Of Drawings, Specifications And Related Documents In Part Or Whole Is Forbidden Without The Architects Written Permission.  
This Drawing Is Not To Be Used For Construction Until Signed By The Architect.  
Date:

**KIRKOR** | architects & planners  
20 Martin Ross Avenue, Toronto, Ontario, M3J 2K8  
T(416) 665-6060, F(416) 665-1234, www.kirkorarchitects.com

No.: Revision Date:


|    |                         |              |
|----|-------------------------|--------------|
| 01 | COMMITTEE OF ADJUSTMENT | June 4, 2015 |
| No | Issued For              | Date         |

**AQUAVISTA**  
AT BAYSIDE TORONTO

Drawing Title  
**LEVEL 14 (ROOF)  
FLOOR PLAN**  
Project

**AQUAVISTA**  
263 Queens Quay East

Scale  
**1 : 300**  
Drawn by  
E.V.  
Checked by  
C.L.  
Project No.  
**13148**  
Date  
June 4, 2015  
Drawing No.

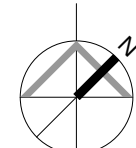

**COA-21**