

Contractor Must Check And Verify All Dimensions On The Job.

Do Not Scale The Drawings.

All Drawings, Specifications And Related Documents Are The Copyright Of The Architect And Must Be Returned Upon Request.

Reproduction Of Drawings, Specifications And Related Documents In Part Or Whole Is Forbidden Without The Architect's Written Permission.

This Drawing Is Not To Be Used For Construction Until Signed By The Architect.

Date:

KIRKOR | architects & planners

20 Martin Ross Avenue, Toronto, Ontario, M3J 2K8
T(416) 665-6050, F(416) 665-1234, www.kirkorarchitects.com

No.:	Revision	Date
------	----------	------

01	COMMITTEE OF ADJUSTMENT	June 4, 2015
No	Issued For	Date

AQUAVISTA
AT BAYSIDE TORONTO

Drawing Title

EAST ELEVATION

Project

AQUAVISTA

263 Queens Quay East

Scale

1 : 300

Drawn by

E.V.

Checked by

C.L.

Project No.


13148

Date

June 4, 2015

Drawing No.

COA-24

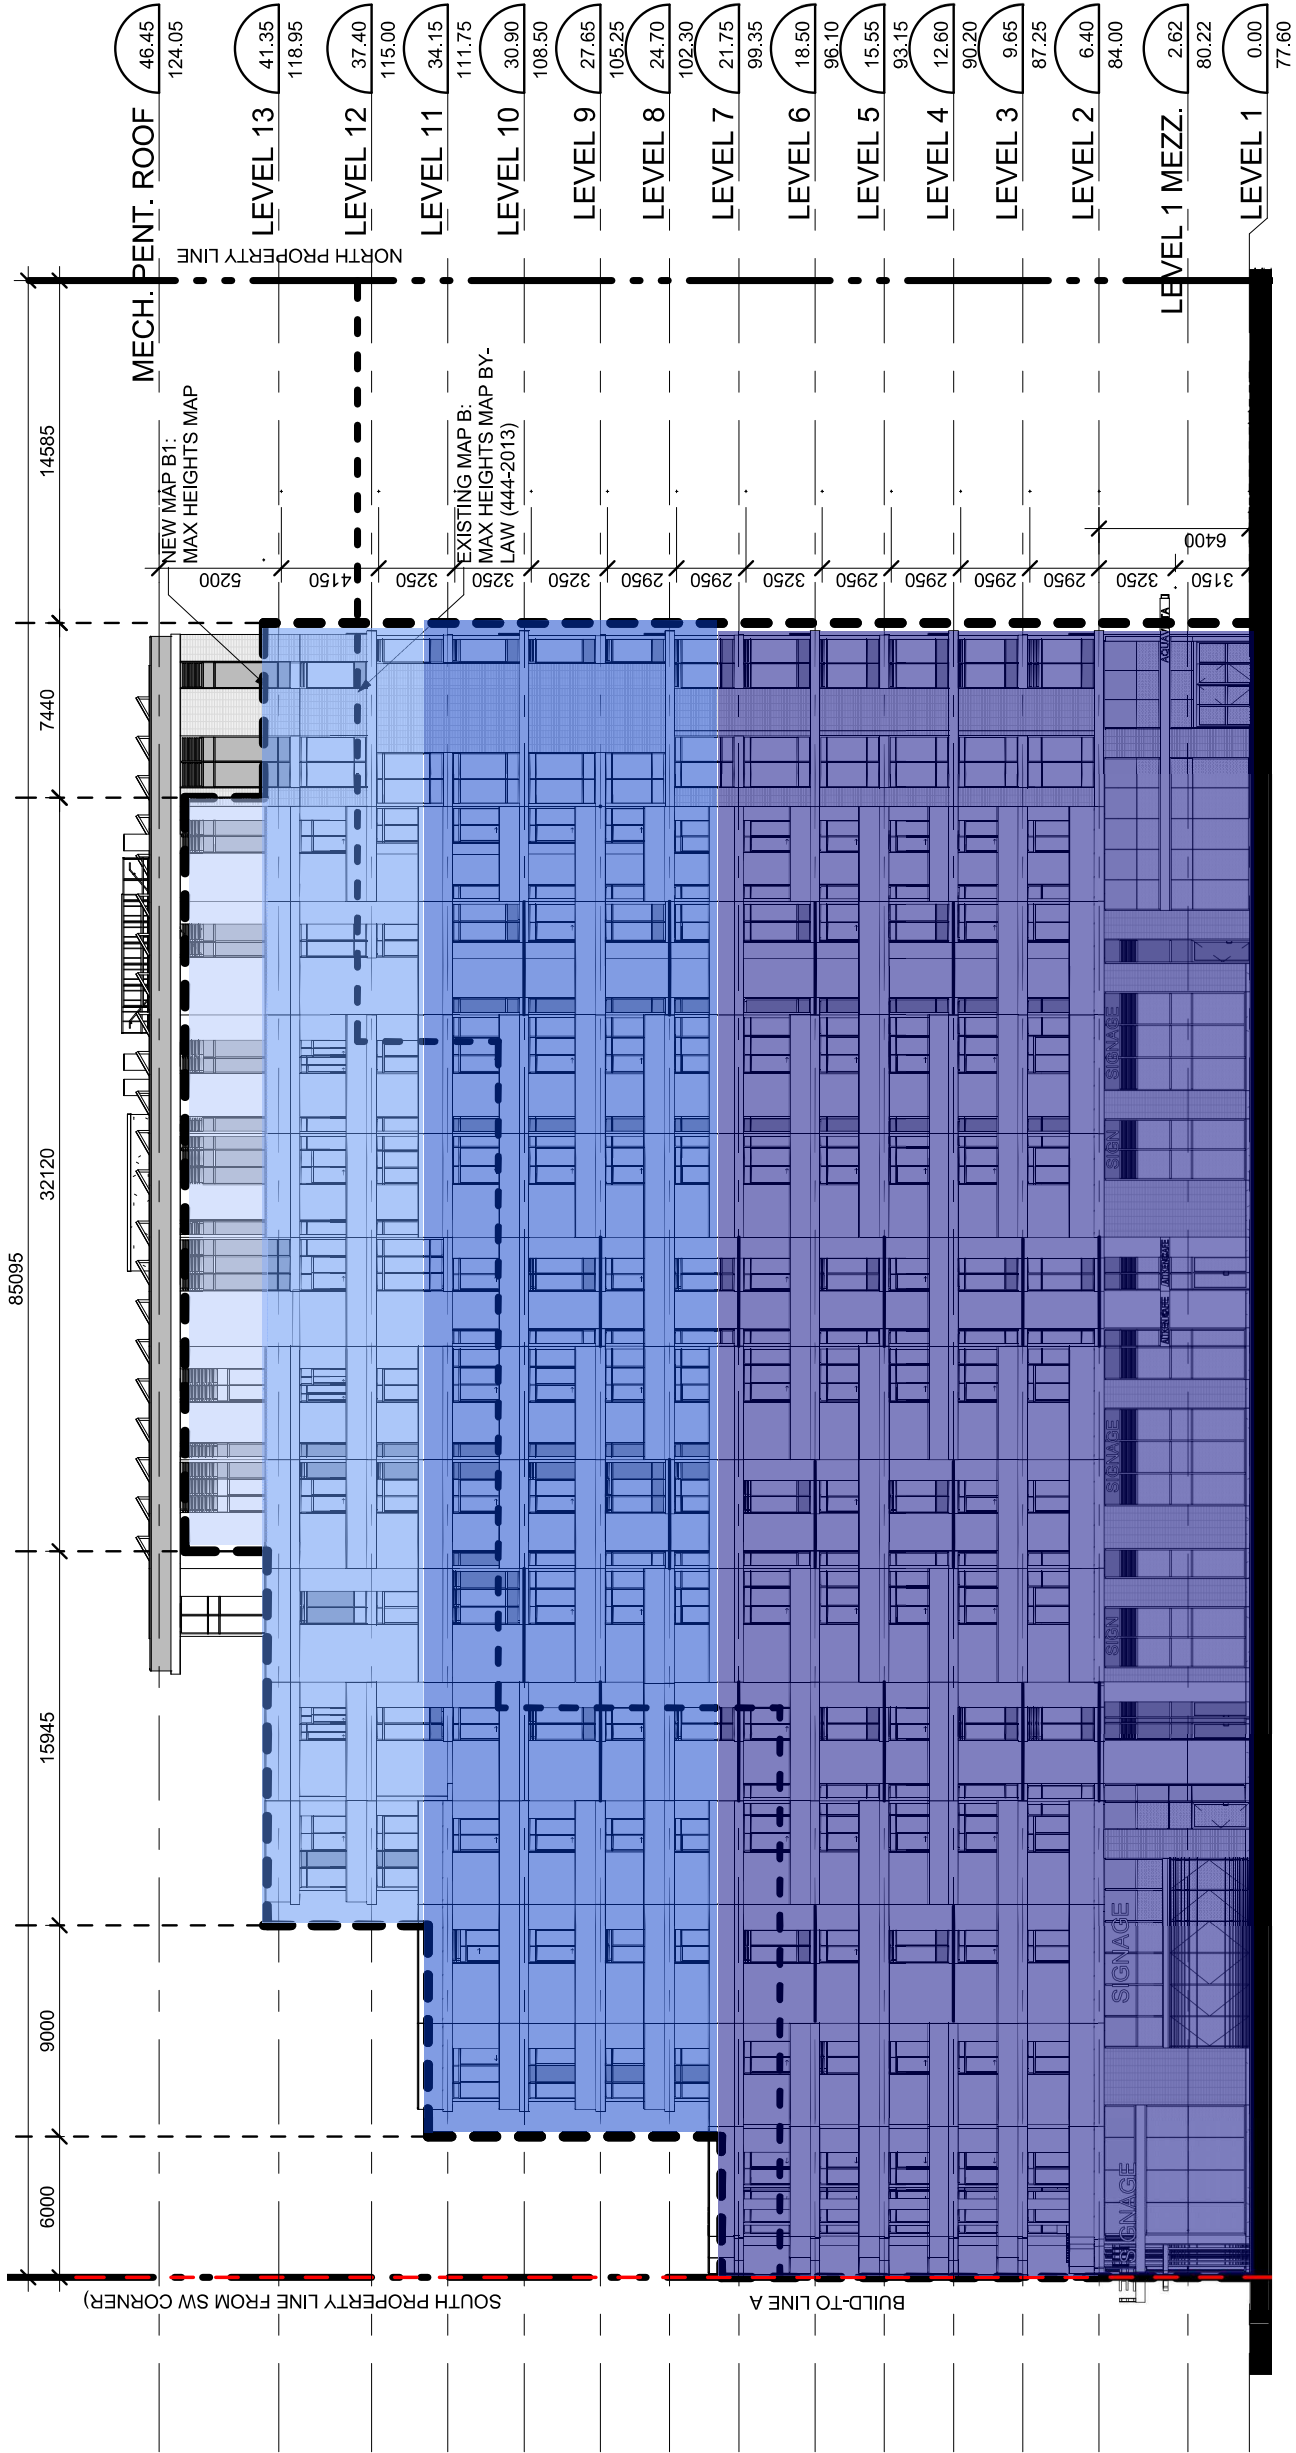

22.5m HEIGHT ZONE

35m HEIGHT ZONE

42m HEIGHT ZONE

45.5m HEIGHT ZONE