



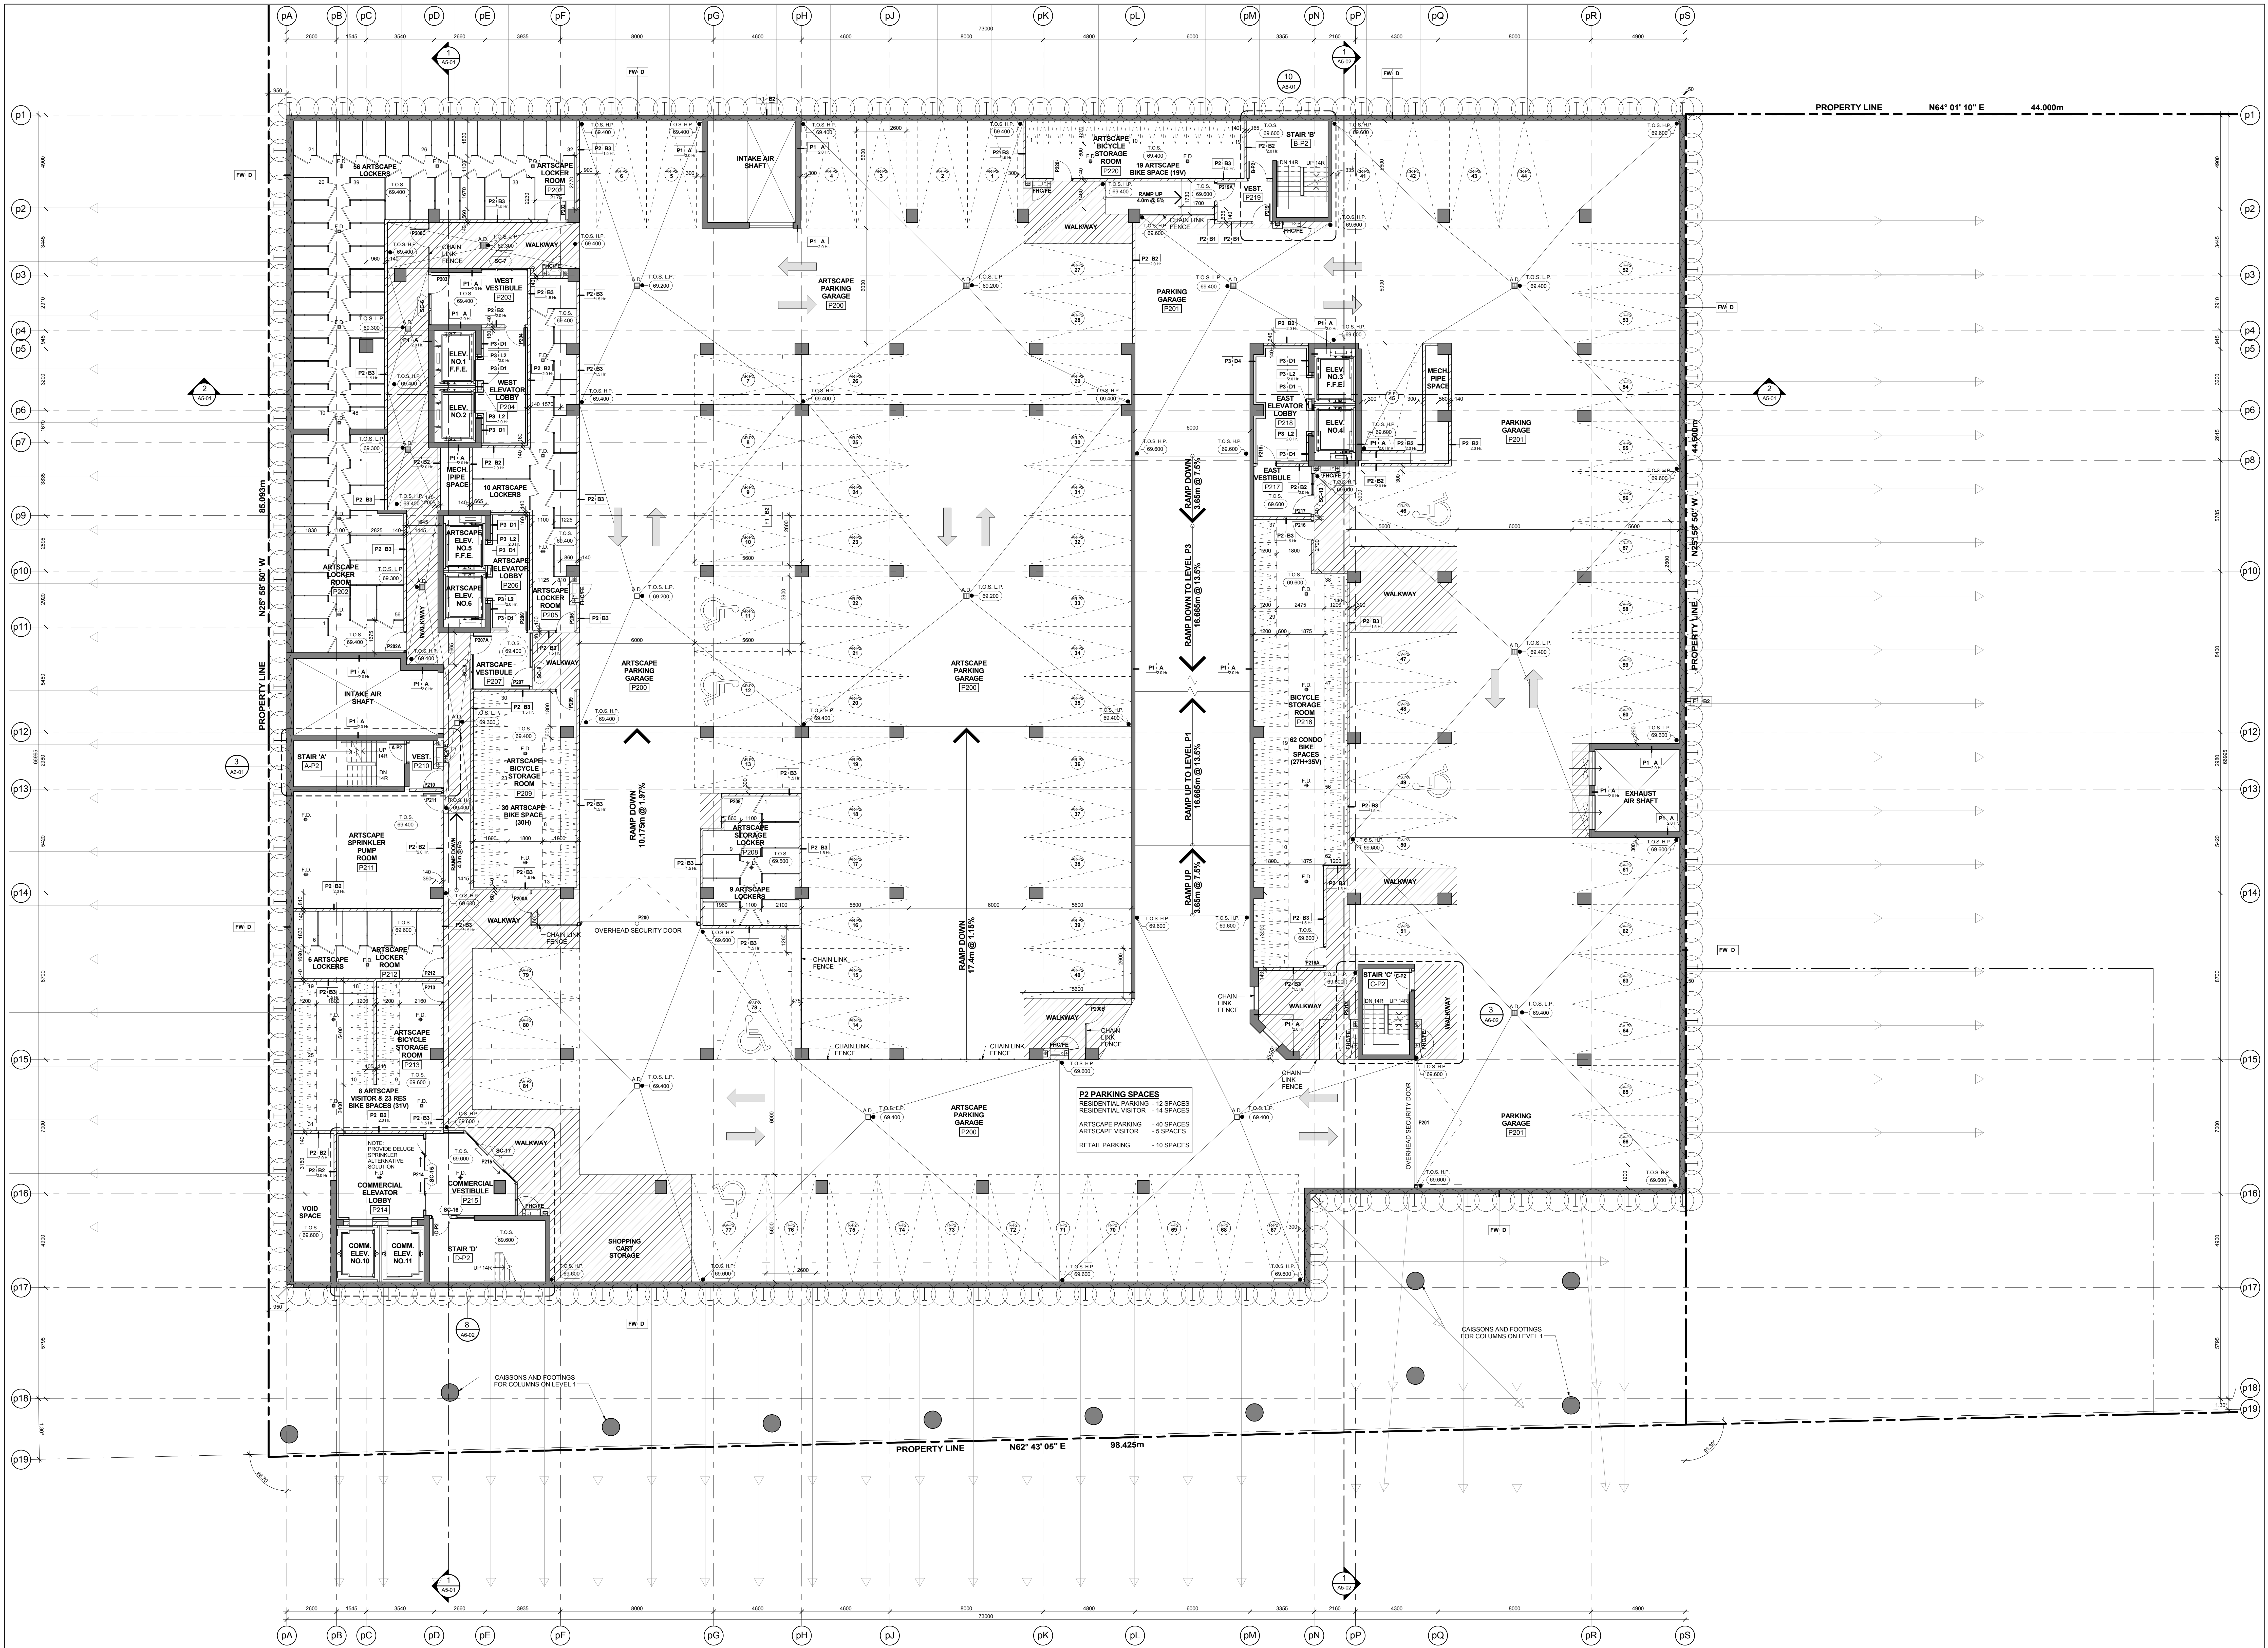


Level P2 - Underground Parking Garage (Level B) 5
Scale: 1 : 100 A2-05

General Parking Signage Legend 4
A2-05

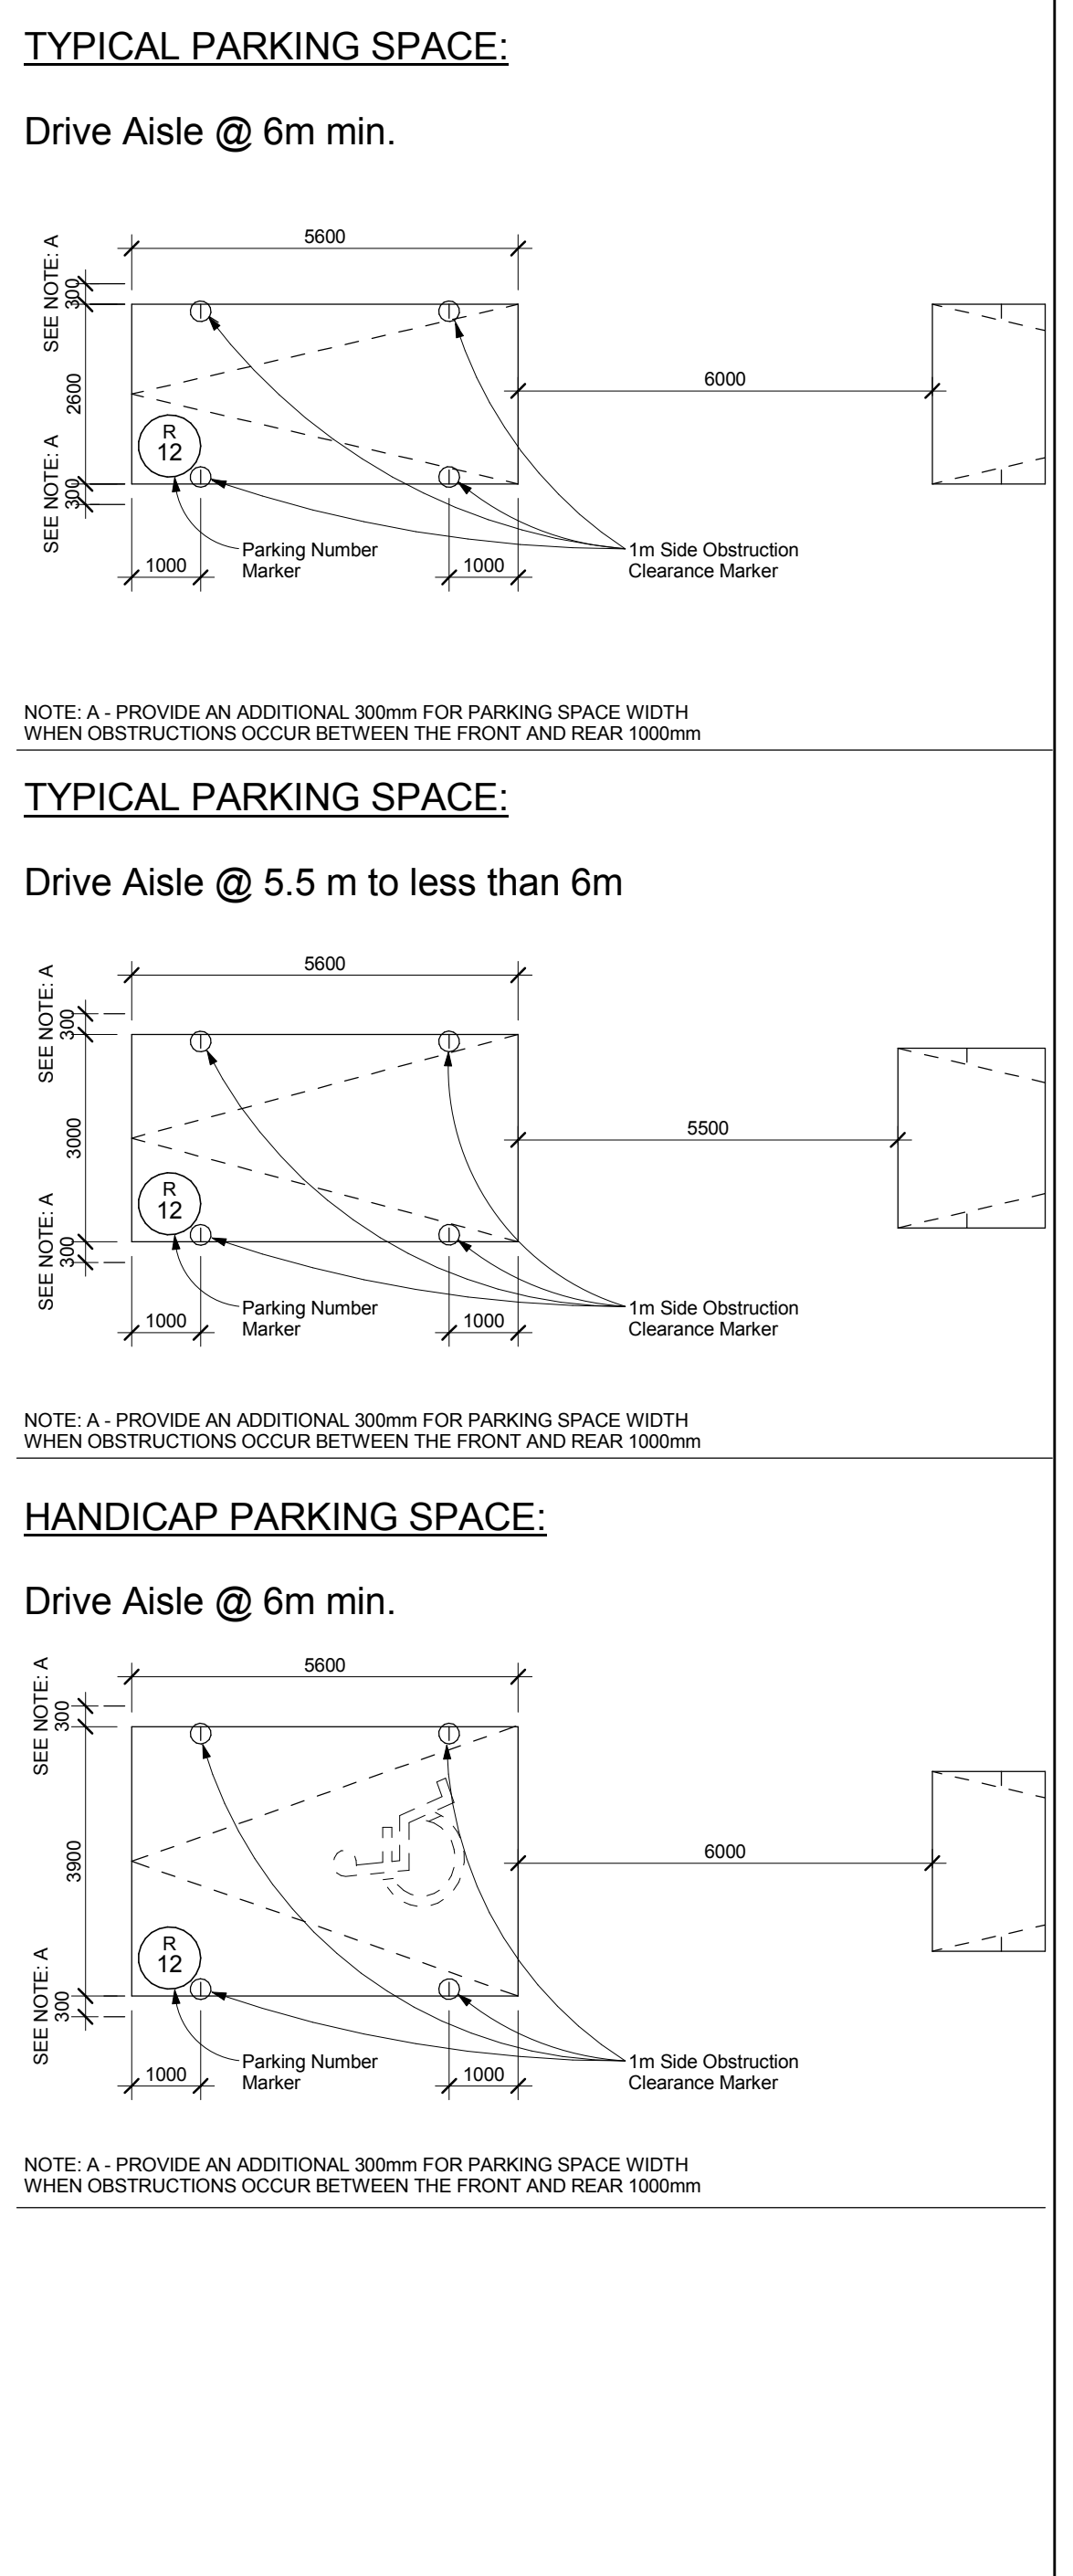

Typical Parking Space Legend 3
A2-05

General Notes Legend 2
A2-05

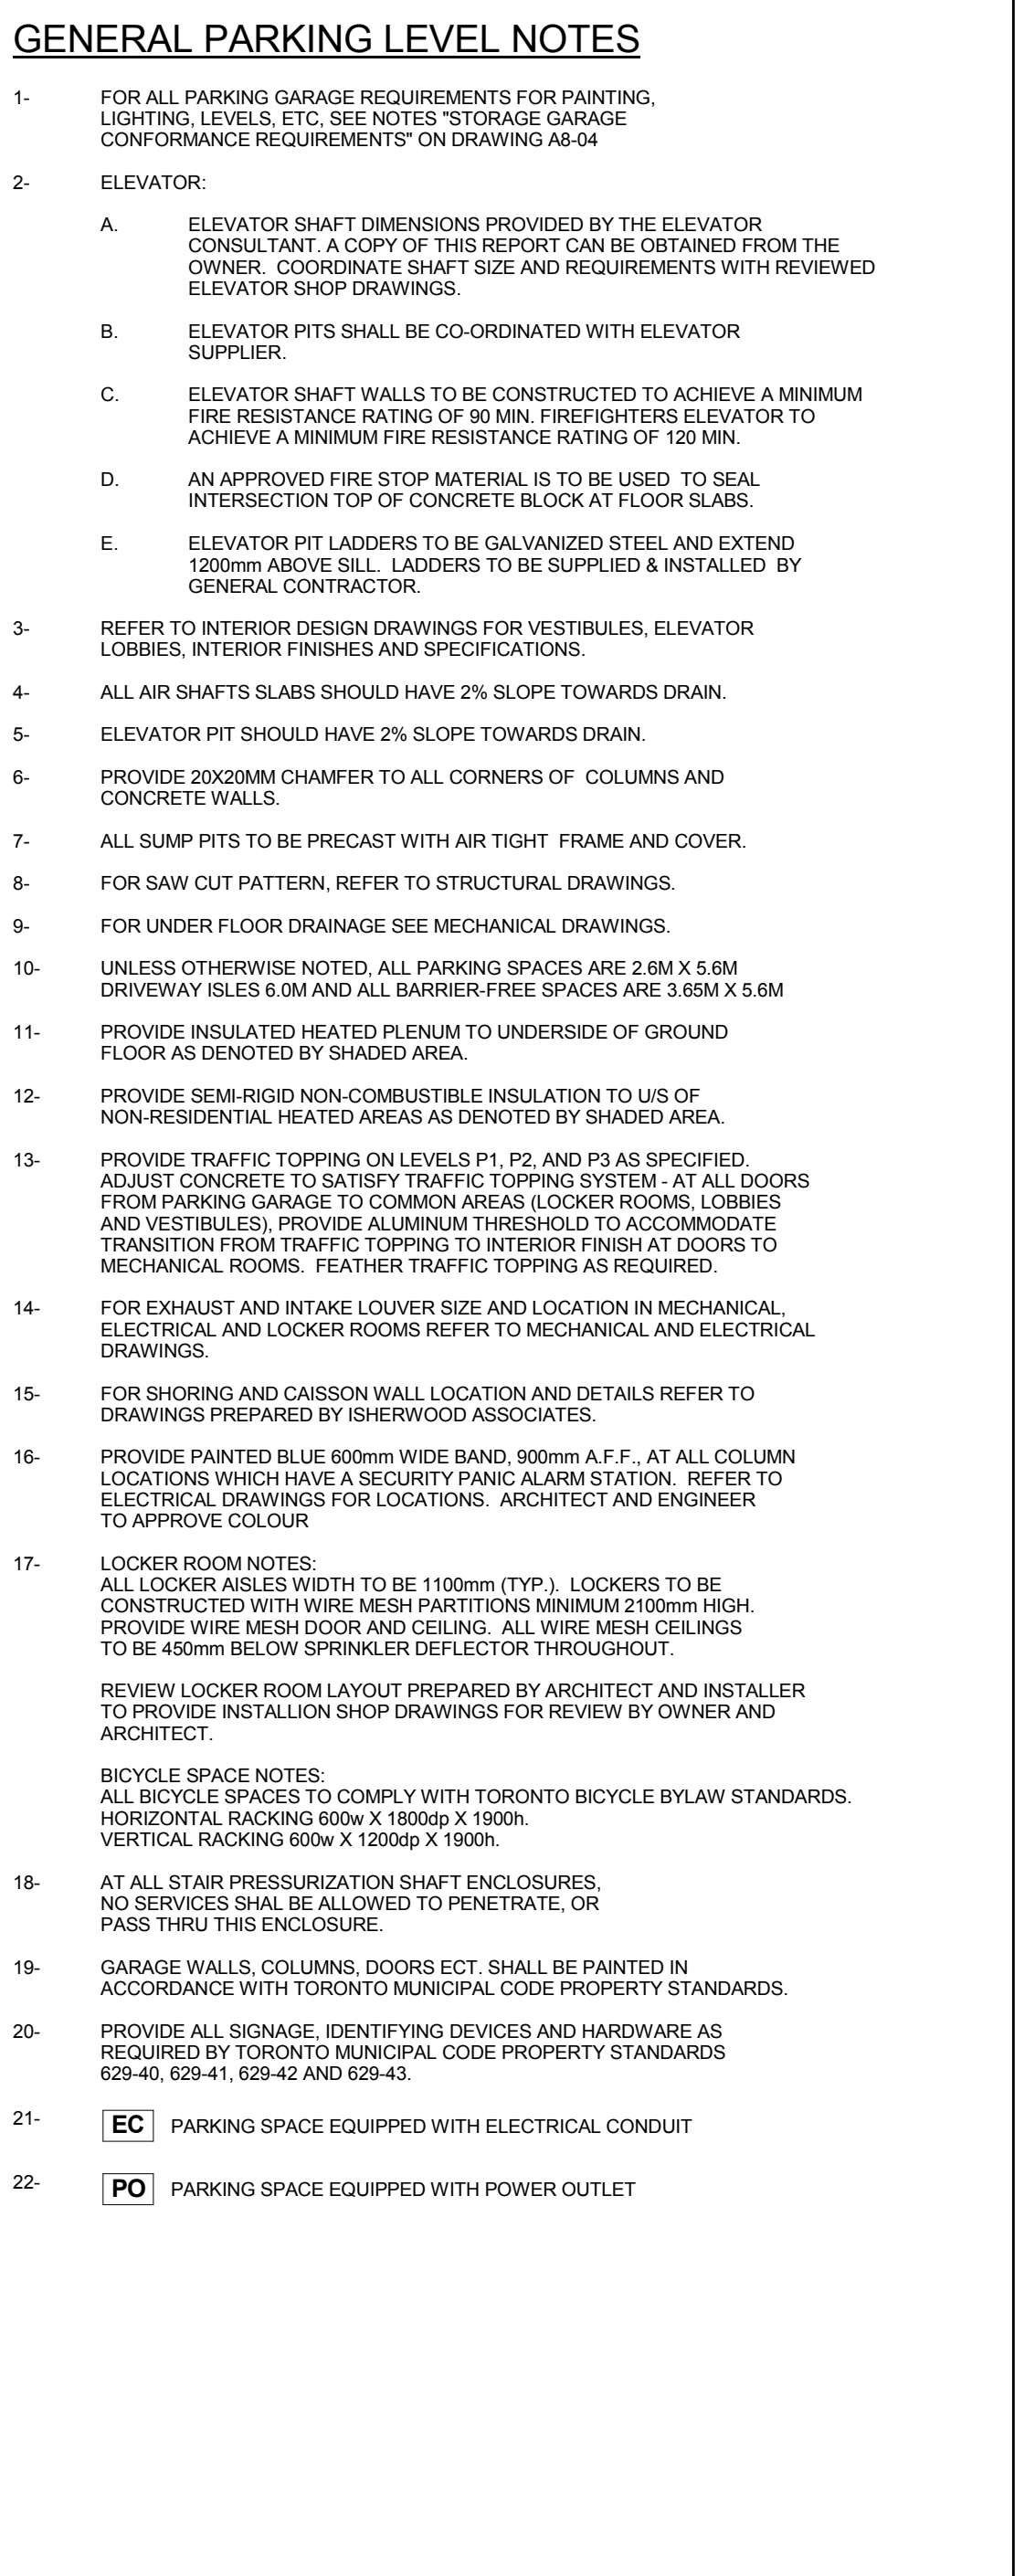

General Parking Level Notes 1
A2-05

Consultant: Not Check And Verify All Dimensions On The Job.
On The Scale: Not Check.
All Drawings, Specifications And Related Documents Are The Copyright Of
The Architect And Not Be Released Upon Request.
Replication Of Drawings, Specifications And Related Documents
In Part Or Whole Is Forbidden Without The Architect's Written Permission.
The Drawings And To Be Used For Construction Only Signed By The Architect.
Date: May 1, 2015

KIRKOR ASSOCIATES
ARCHITECTS
PLANNERS
1000
NEW WEST BUILDING TO BE USED
Building Permit

KIRKOR ARCHITECTS + PLANNERS
20 Martin Ross Avenue, Toronto, Ontario, M3J 2K6
Tel: (416) 593-5500, Fax: (416) 593-1254, www.kirkorarchitects.com

No.: Revision Date

1: Building Permit May 1, 2015
No: Issued For: Date

AQUAVISTA
AT BAYSIDE TORONTO

Drawing Title
Floor Plans
Level P2 - Underground
Parking Garage (Level B)

Project
Hines TRIDEL
AQUAVISTA
Block 3 - R3 & R4
263 Queens Quay East
Toronto, ON

Scale
1 : 100
Drawn by
M.N.
Checked by
C.A.
Project No.
13148
Date
May 1, 2015
Drawing No.
A2-03