




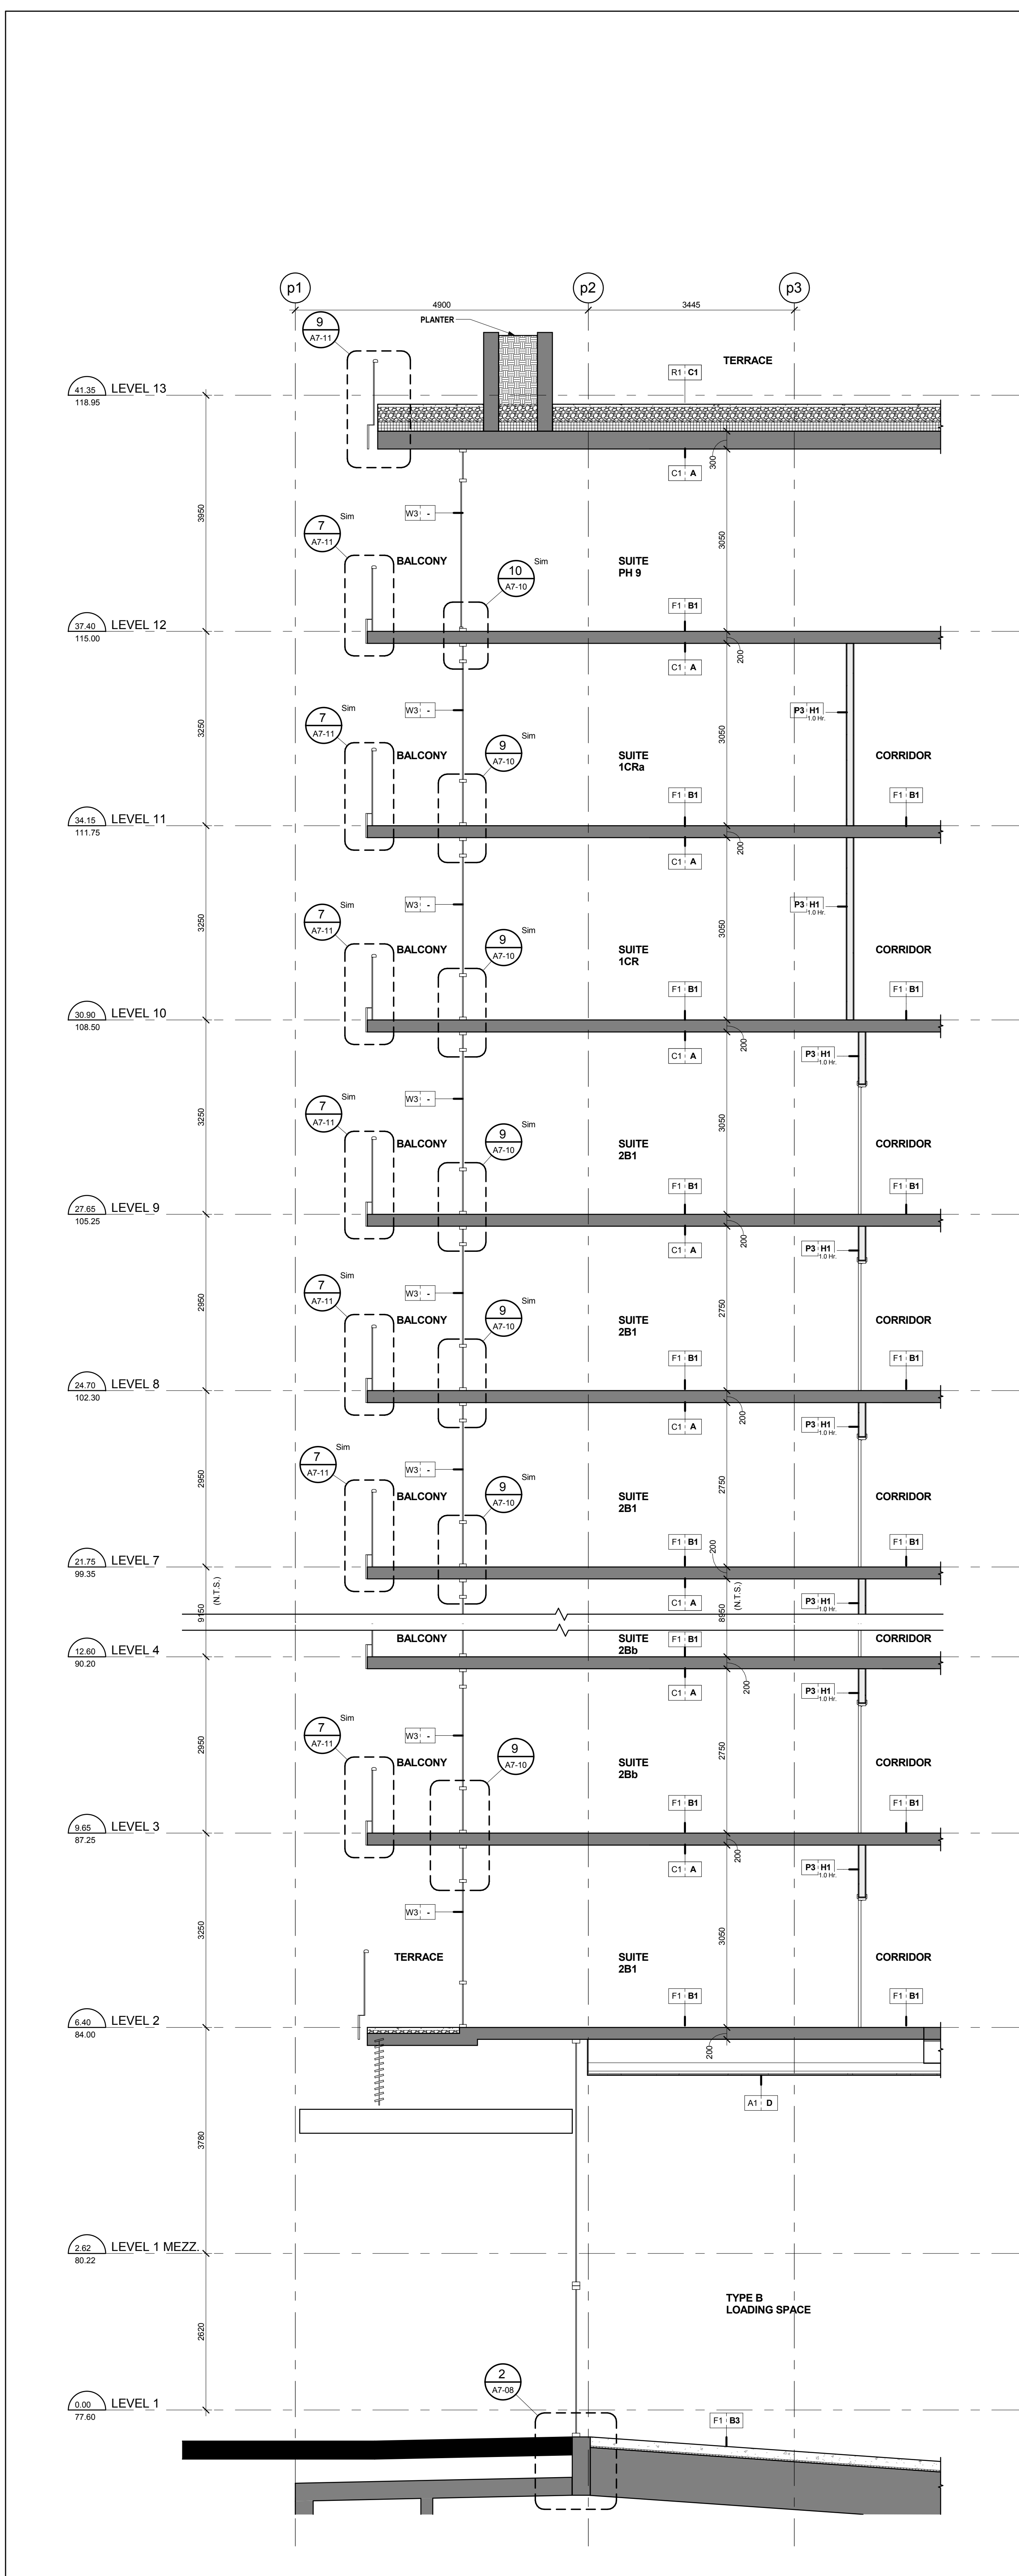


Section between Grids G & H North Side
Scale: 1 : 50

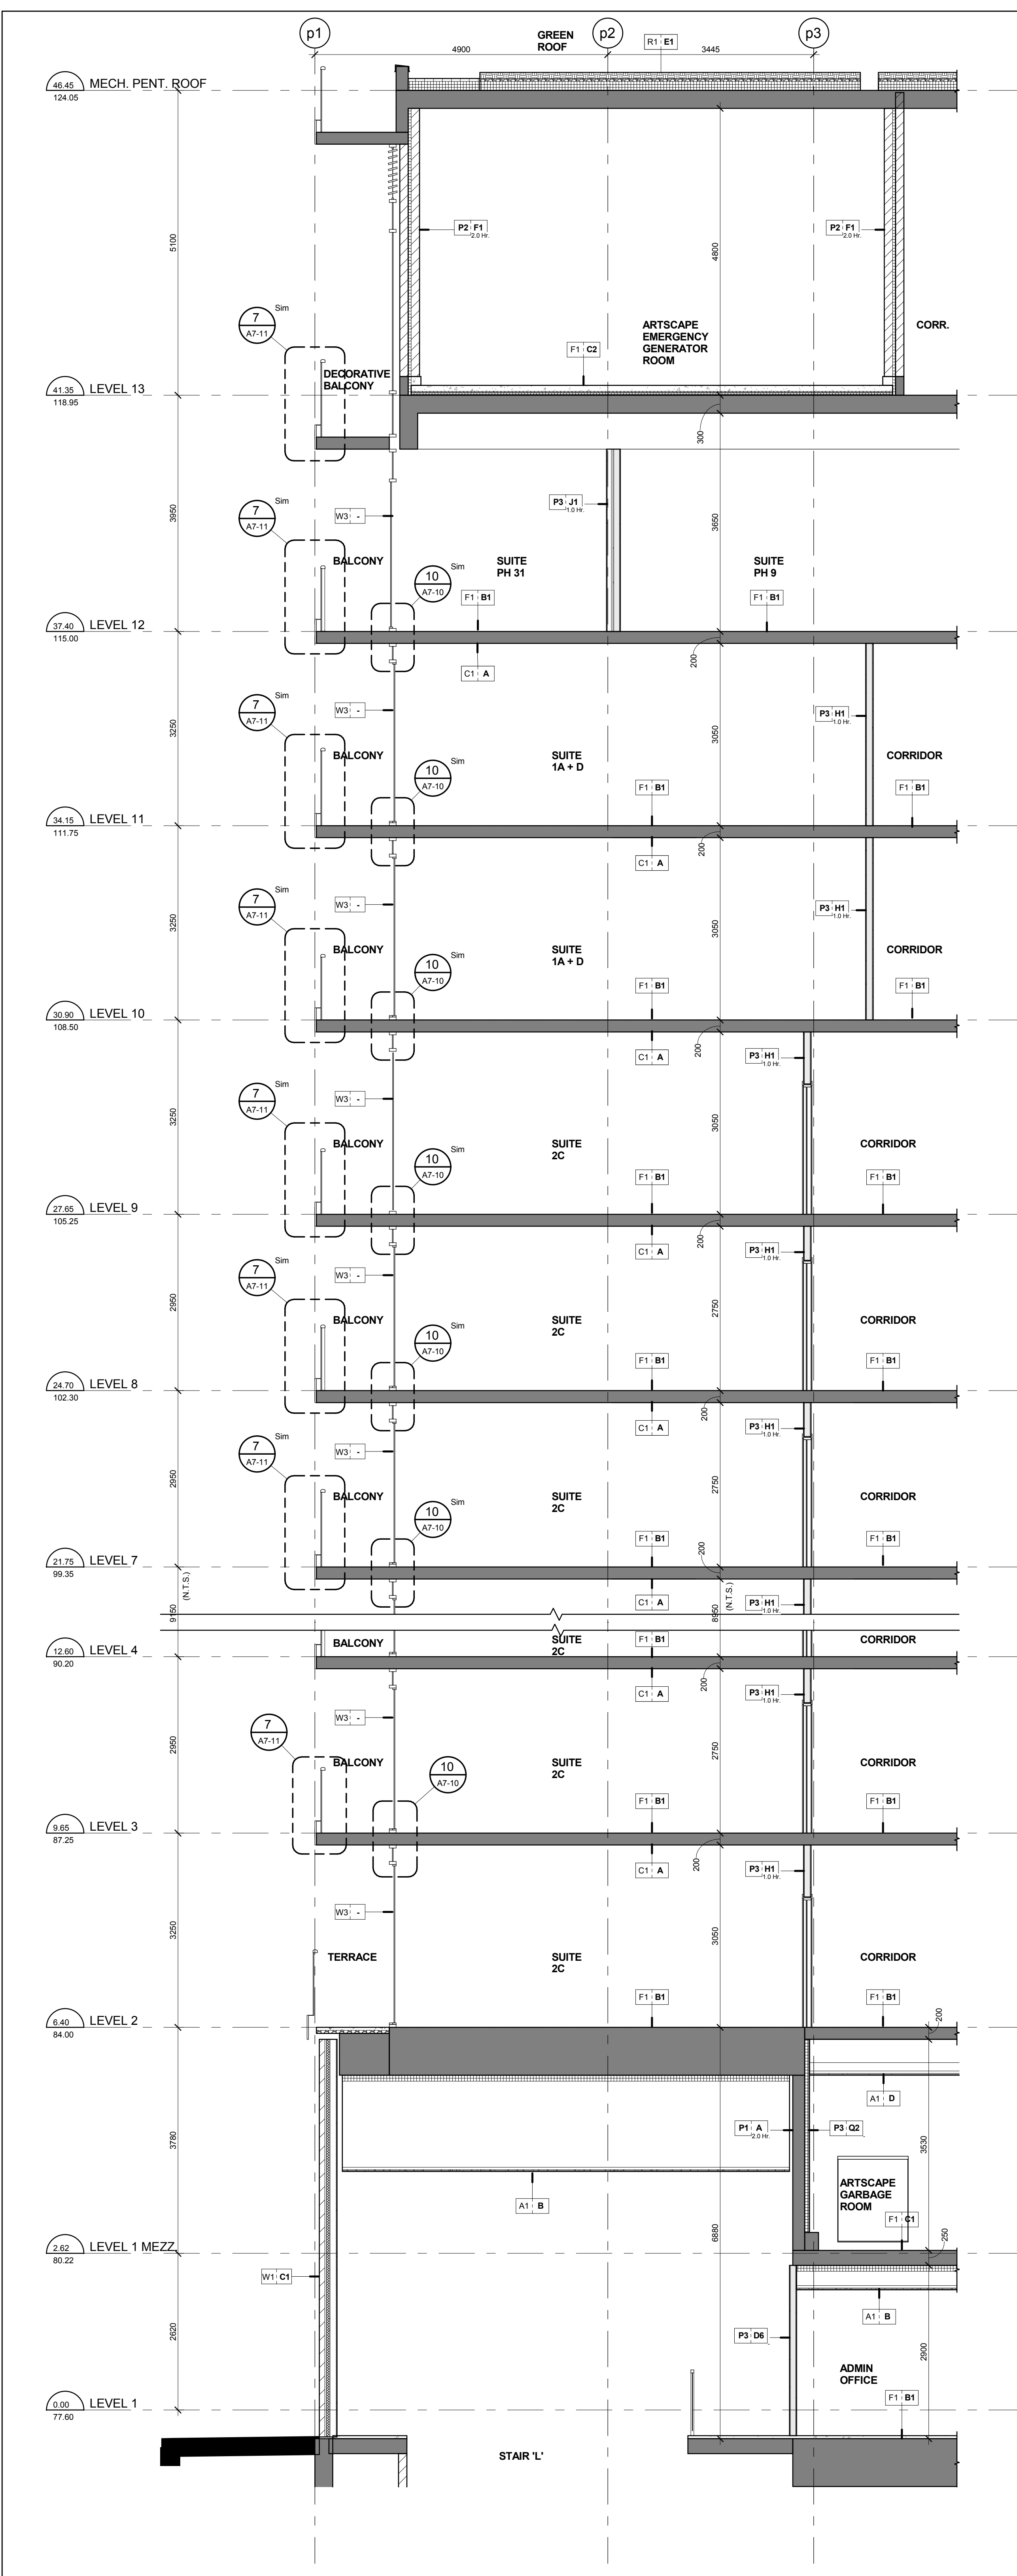


Section between Grids E & F North Side
Scale: 1 : 50

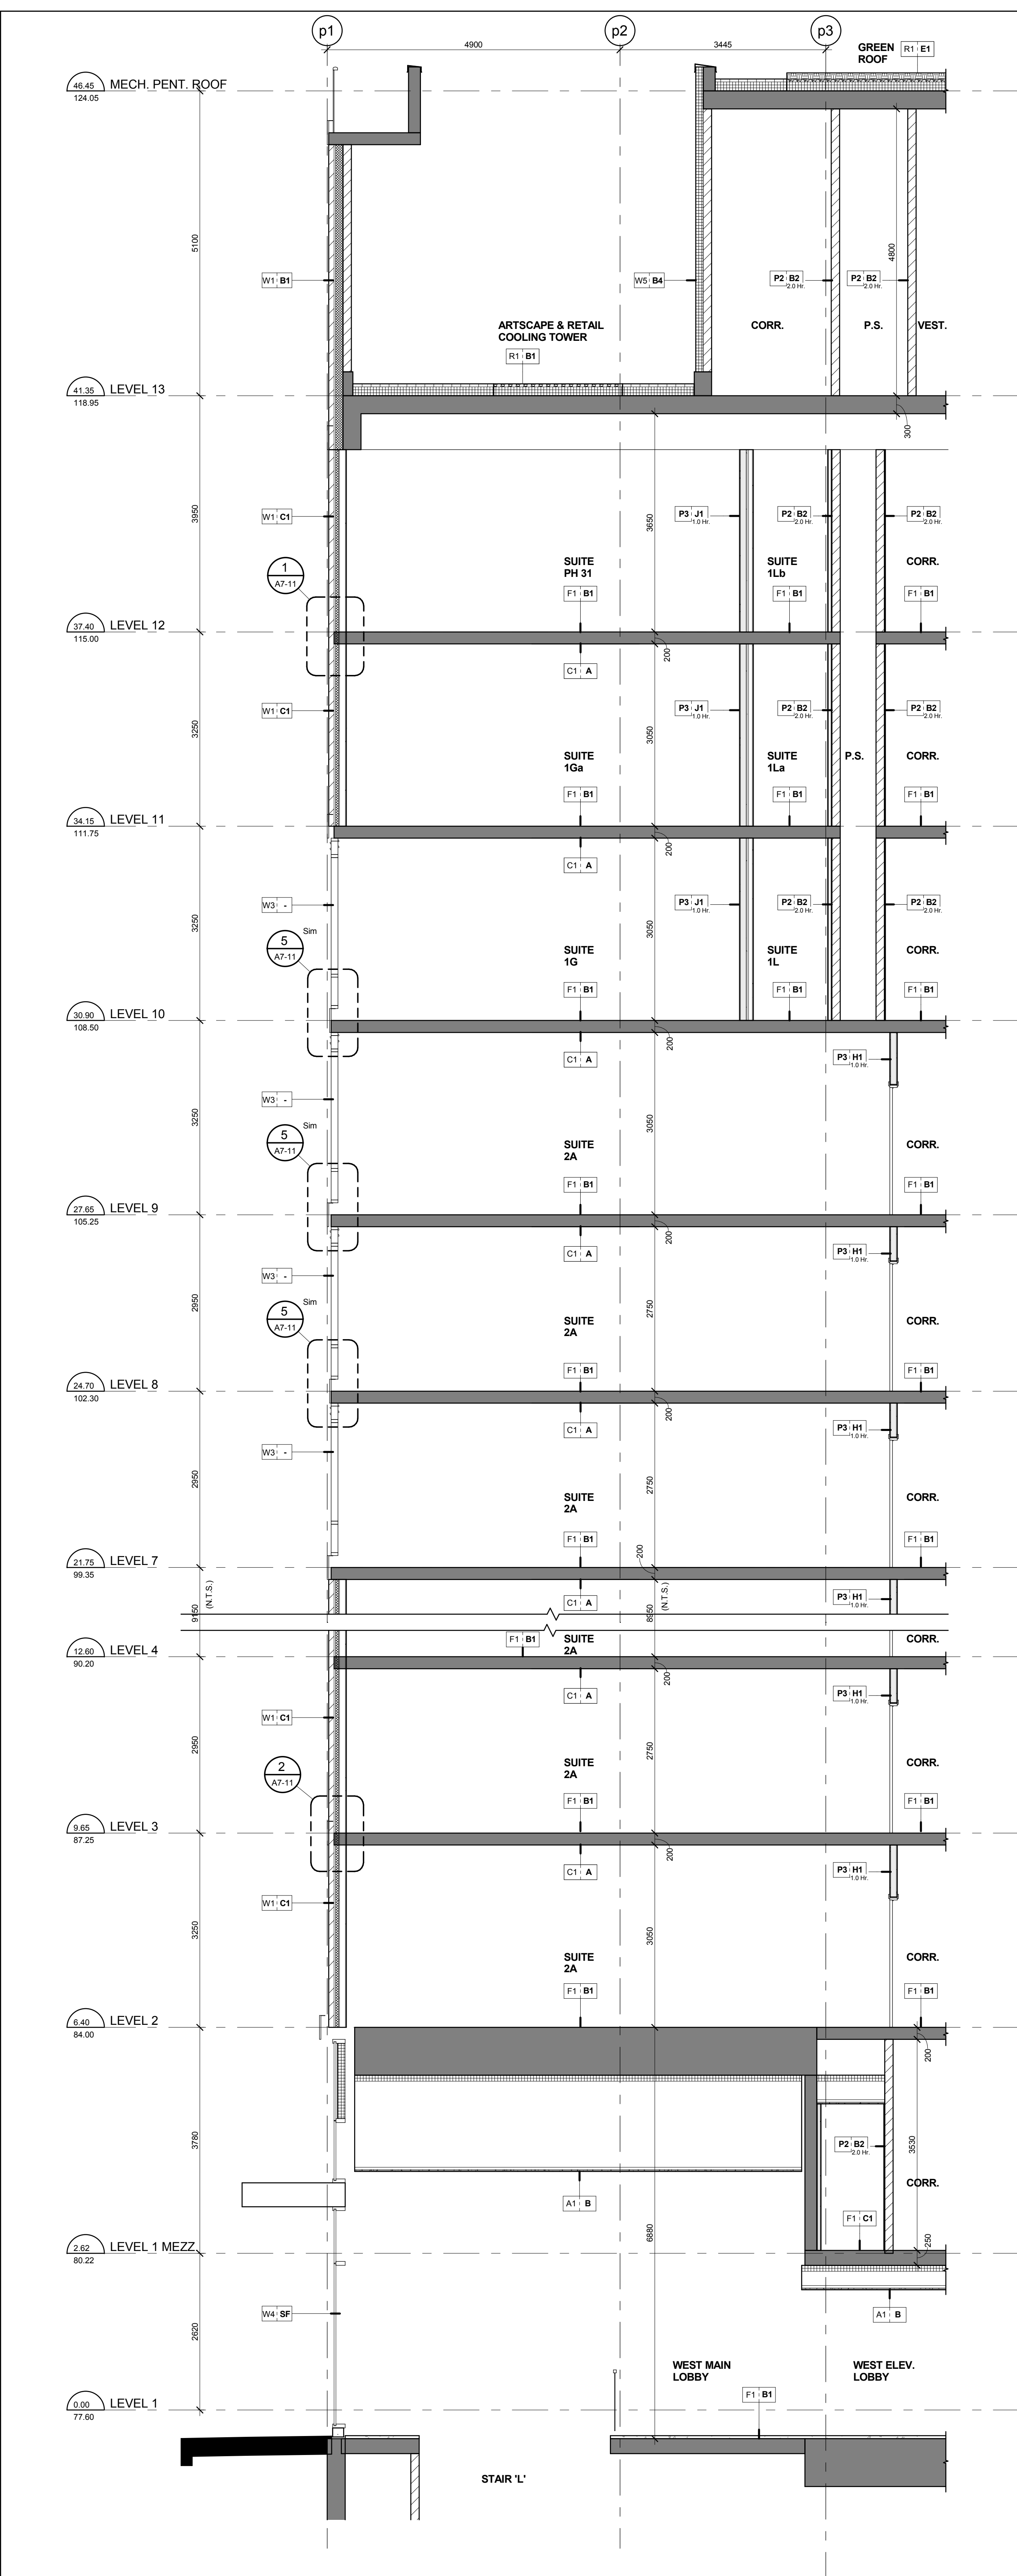

Section between Grids C & D North Side
Scale: 1 : 50

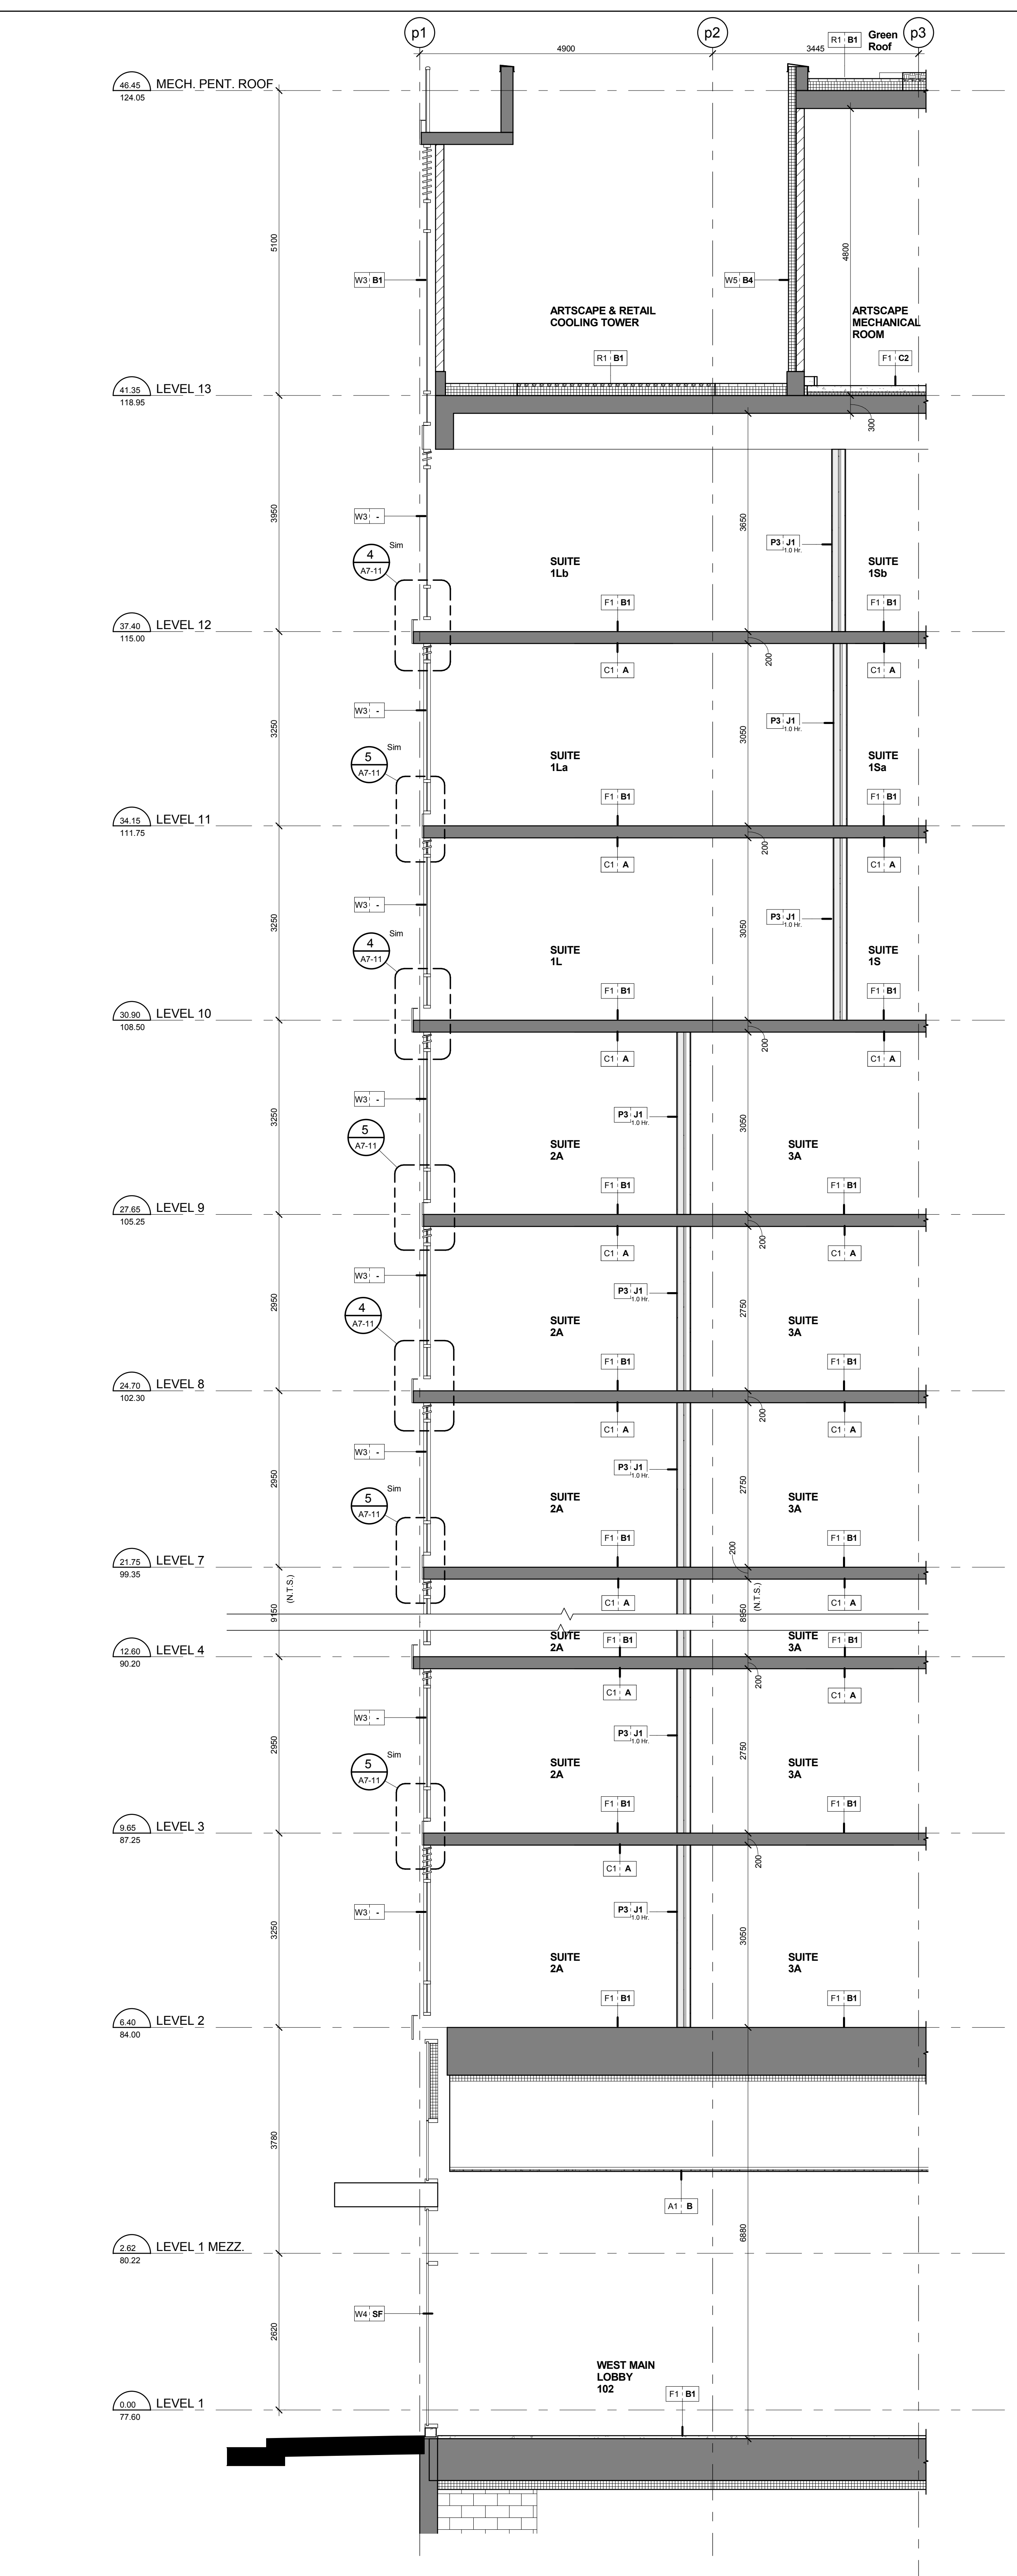

Section between Grids A & B North Side
Scale: 1 : 50

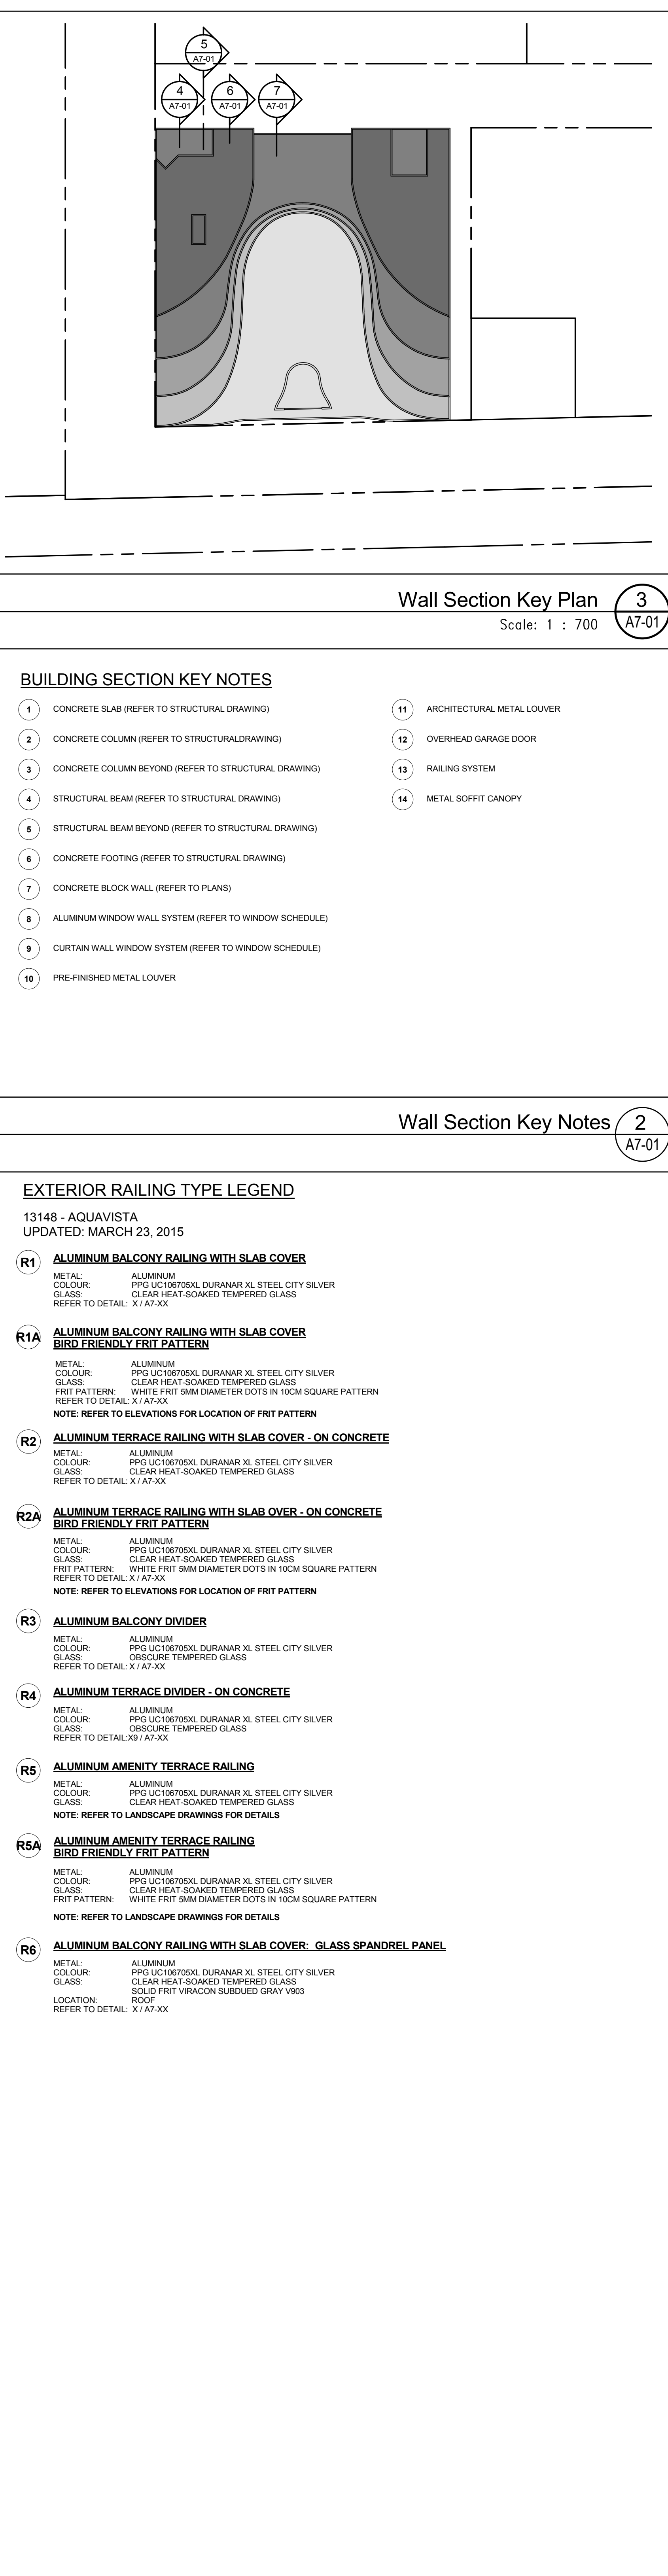

Exterior Railing Type Legend
Scale: 1 : 700

Consultant: Hines
Client: Hines
Project: AQUAVISTA
Block 3 - R3 & R4
263 Queens Quay East
Toronto, ON
Date: May 1, 2015
Scale: As indicated
Drawn by: S.D.
Checked by: C.A.
Project No.: 13148
Date: May 1, 2015
Drawing No.: A7-01

AQUAVISTA
AT BAYSIDE TORONTO

Drawing Title: Wall Sections

1. Building Permit: May 1, 2015
No. Issued For: Date:

AQUAVISTA
AT BAYSIDE TORONTO

Project: Hines **TRIDEL**
AQUAVISTA
Block 3 - R3 & R4
263 Queens Quay East
Toronto, ON
Scale: As indicated
Drawn by: S.D.
Checked by: C.A.
Project No.: 13148
Date: May 1, 2015
Drawing No.: A7-01