


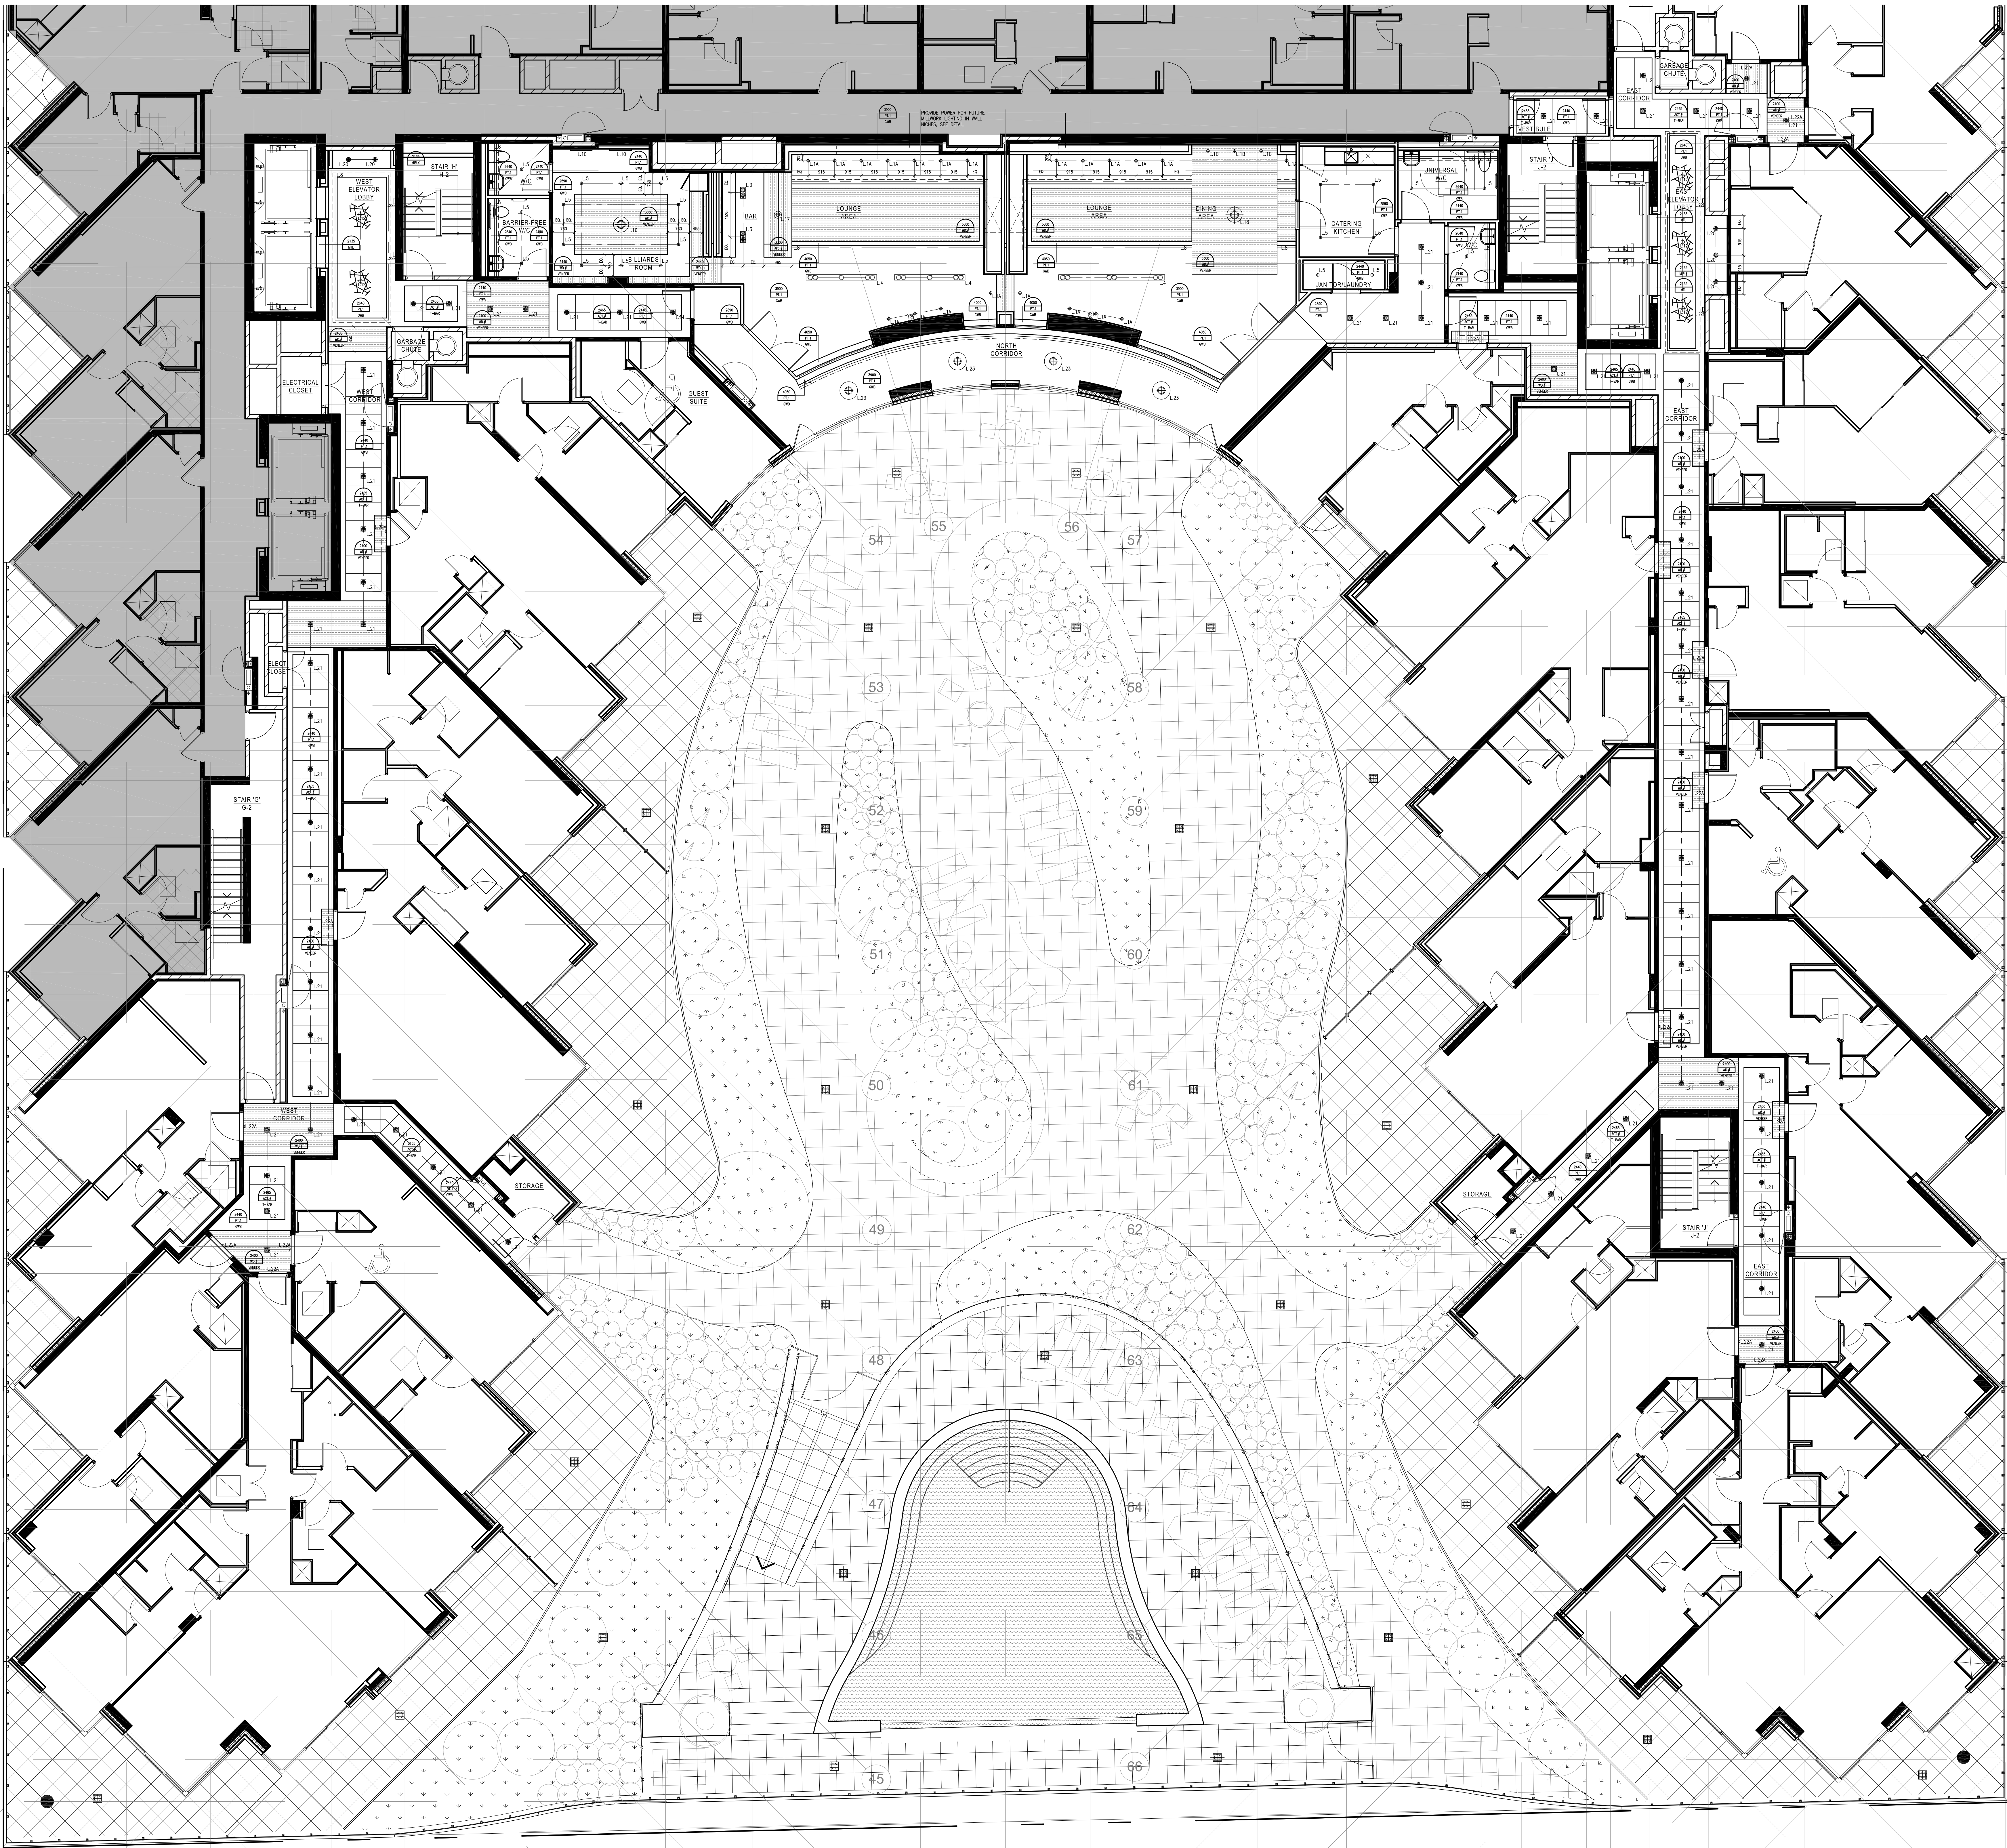

REFLECTED CEILING PLAN
1/32" = 1' 0"

Notes:

1. CONTRACTOR AND ALL SUB-TRADES SHALL VERIFY ALL SITE DIMENSIONS. ALL DRAWINGS, DETAILS AND SPECIFICATIONS AND REPORT ANY DISCREPANCIES TO THE INTERIOR DESIGNER IN WRITING FOR APPROVAL BEFORE PROCEEDING WITH THE WORK.
2. CONTRACTOR AND SUB-CONTRACTORS, BEFORE PROCEEDING WITH WORK, MUST SUBMIT ALL NECESSARY SAMPLES FOR APPROVAL OF QUALITY AND FINISH TO THE INTERIOR DESIGNER.
3. CONTRACTOR MUST COMPLY WITH THE CONTRACT DOCUMENTS, PERFORMANCE REQUIREMENTS, APPLICABLE CODES AND REGULATIONS.
4. ALL DRAWINGS AND WRITTEN MATERIAL HEREIN CONSTITUTE THE ORIGINAL AND UNPUBLISHED WORK OF "H BY IV DESIGN ASSOCIATES INC." AND MAY NOT BE DUPLICATED, USED OR DISCLOSED WITHOUT PRIOR WRITTEN CONSENT OF "H BY IV DESIGN ASSOCIATES INC."
5. DRAWINGS NOT TO BE SCALED

Issue:

01 ISSUED FOR COORDINATION	15.04.09

Hines **TRIDEL**

AQUAVISTA
AT BAYSIDE TORONTO
1 EDGEWATER DRIVE, TORONTO ONTARIO

H BY IV
DESIGN

77 MOWAT AVENUE, SUITE 100
TORONTO, ONTARIO M6M 3E5 CANADA
T + 1 416 531 2224
12 OBERSTREET STREET
NEW YORK, NEW YORK 10013-USA
T + 1 212 392 4952

Drawing Title:
**LEVEL 2
REFLECTED CEILING
PLAN**

Our Project Number:
14008
Designed By:
DMJ,JSR,VYW
Drawing Number:
ID3.8B

Detailed By:
DMJ,JSR,VYW