


Contractor Must Check And Verify All Dimensions On The Job.  
 Do Not Scale The Drawings.  
 All Drawings, Specifications And Related Documents Are The Copyright Of The Architect And Must Be Returned Upon Request.  
 Reproduction Of Drawings, Specifications And Related Documents In Part Or Whole Is Forbidden Without The Architects Written Permission.  
 This Drawing Is Not To Be Used For Construction Until Signed By The Architect.  
 Date:

**Janet Rosenberg & Studio**  
 Landscape Architecture and Urban Design  
 t 416 656 6665 f 416 656 5756 www.jrstudio.ca  
 148 Kenwood Avenue, Toronto Ontario M5C 2S3 Canada




No.:	Revision	Date
1.	Issued for Site Plan Approval to WT	15.01.30
2.	Issued for Site Plan Approval	15.03.04
3.	Waterfront Toronto SPA Submission #2	15.07.08
4.	Toronto SPA Submission #3	15.08.25
5.	Issued for Formwork Tender	15.09.10
6.	Issued for Masonry Tender	15.10.29
7.	Issued for Roofing Tender	16.02.08

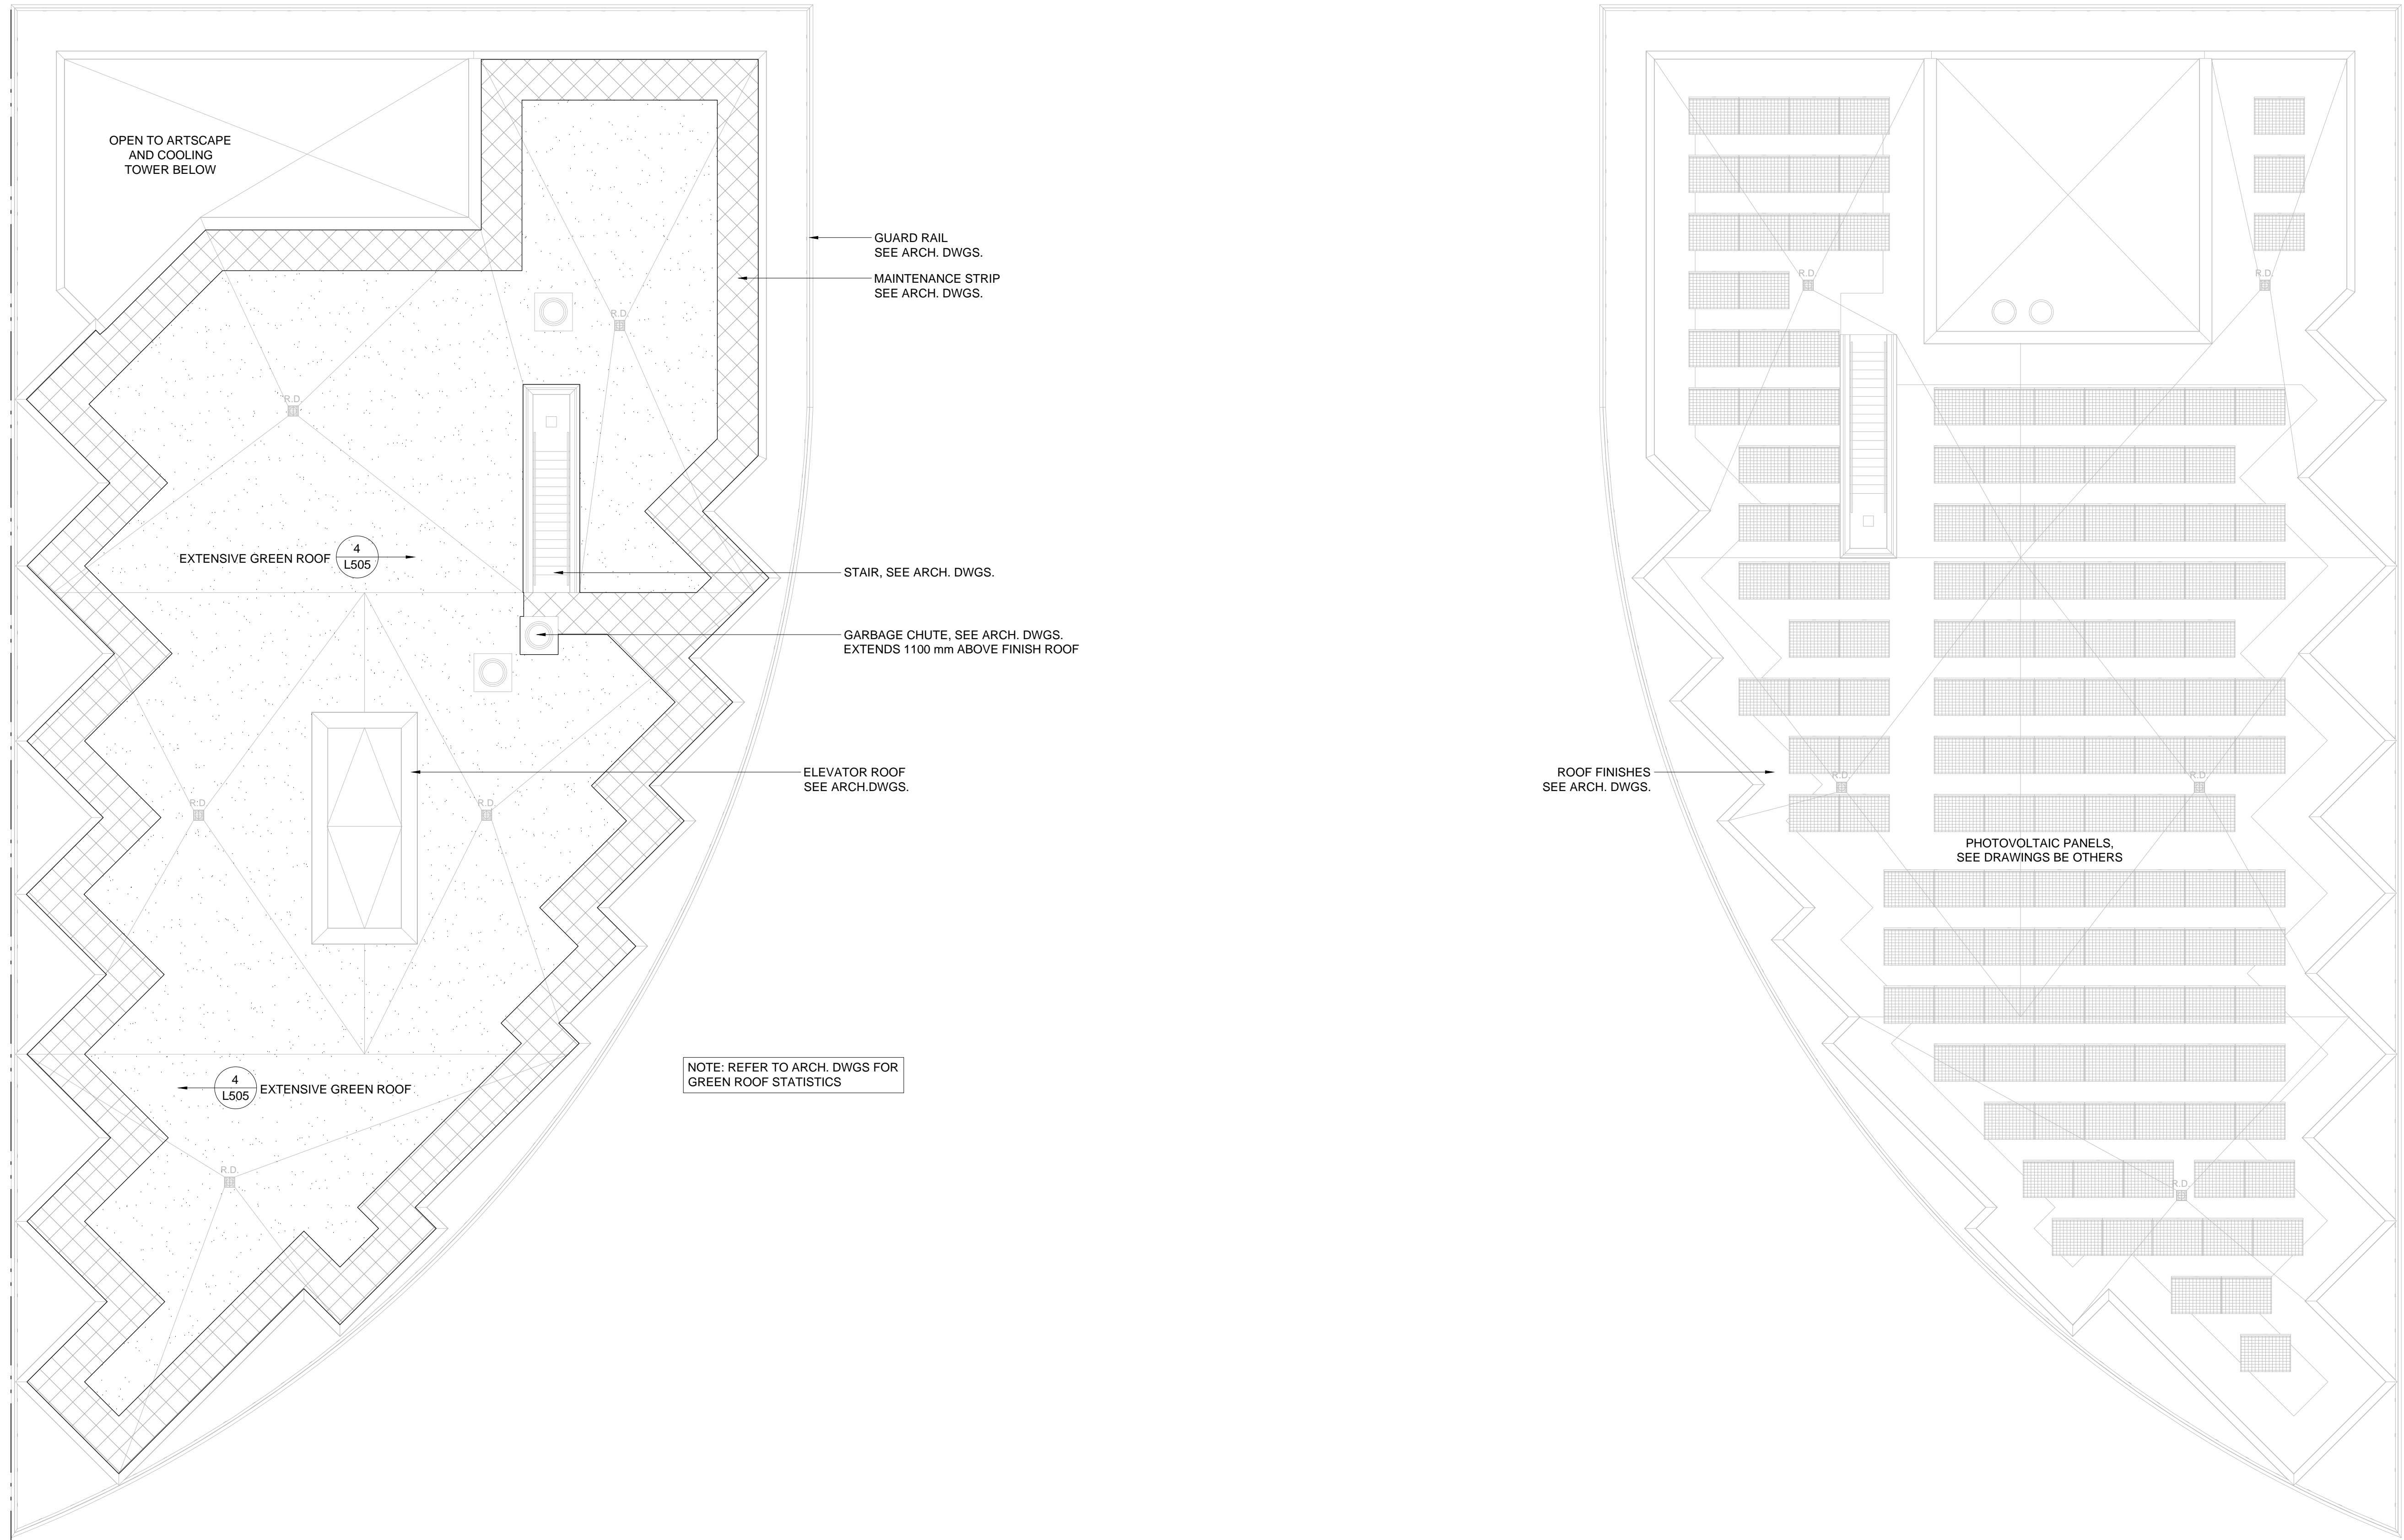

Drawing Title  
**Landscape Layout  
 Level 14 Greenroof**

Project  
**Hines TRIDEL®**

**Aquavista**  
 BAYSIDE, TORONTO  
 Scale  
 1 : 100  
 Drawn by  
 CP  
 Checked by  
 RB  
 Project No.  
 14-117  
 Date  
 09/02/14

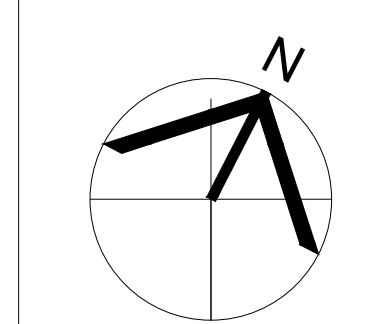

Drawing No.  
**L-214**