

Contractor Must Check And Verify All Dimensions On The Job.  
 Do Not Scale The Drawings.  
 All Drawings, Specifications And Related Documents Are The Copyright Of The Architect And Must Be Returned Upon Request.  
 Reproduction Of Drawings, Specifications And Related Documents In Part Or Whole Is Forbidden Without The Architects Written Permission.  
 This Drawing Is Not To Be Used For Construction Until Signed By The Architect.  
 Date:

**Janet Rosenberg & Studio**  
 Landscape Architecture and Urban Design  
 1 416 656 6665 1 416 656 5756 www.jrstudio.ca  
 146 Kenwood Avenue, Toronto Ontario M6C 2S3 Canada

No.:	Revision	Date
1.	Issued for Site Plan Approval to WT	15.01.30
2.	Issued for Site Plan Approval	15.03.04
3.	Waterfront Toronto SPA Submission #2	15.07.08
4.	Waterfront Toronto SPA Submission #3	15.08.25
5.	Toronto SPA Submission #3	15.08.25
6.	Issued for Formwork Tender	15.09.10
7.	Issued for Masonry Tender	15.10.29
8.	Issued for Site Plan Approval to WT	15.12.04
9.	Issued for Site Plan Approval	16.02.11
10.	Issued for Site Plan Approval	16.02.11
11.	Issued for Coordination	16.08.11



Drawing Title  
**Landscape Layout Ground Floor**

Project

**Hines TRIDEL**

**Aquavista**

Block 3, 261 Queens Quay East, Toronto

Scale

1:200

Drawn by

LP/CP/MF

Checked by

RB

Project No.


14-117

Date

06/03/14

Drawing No.

**L-201**

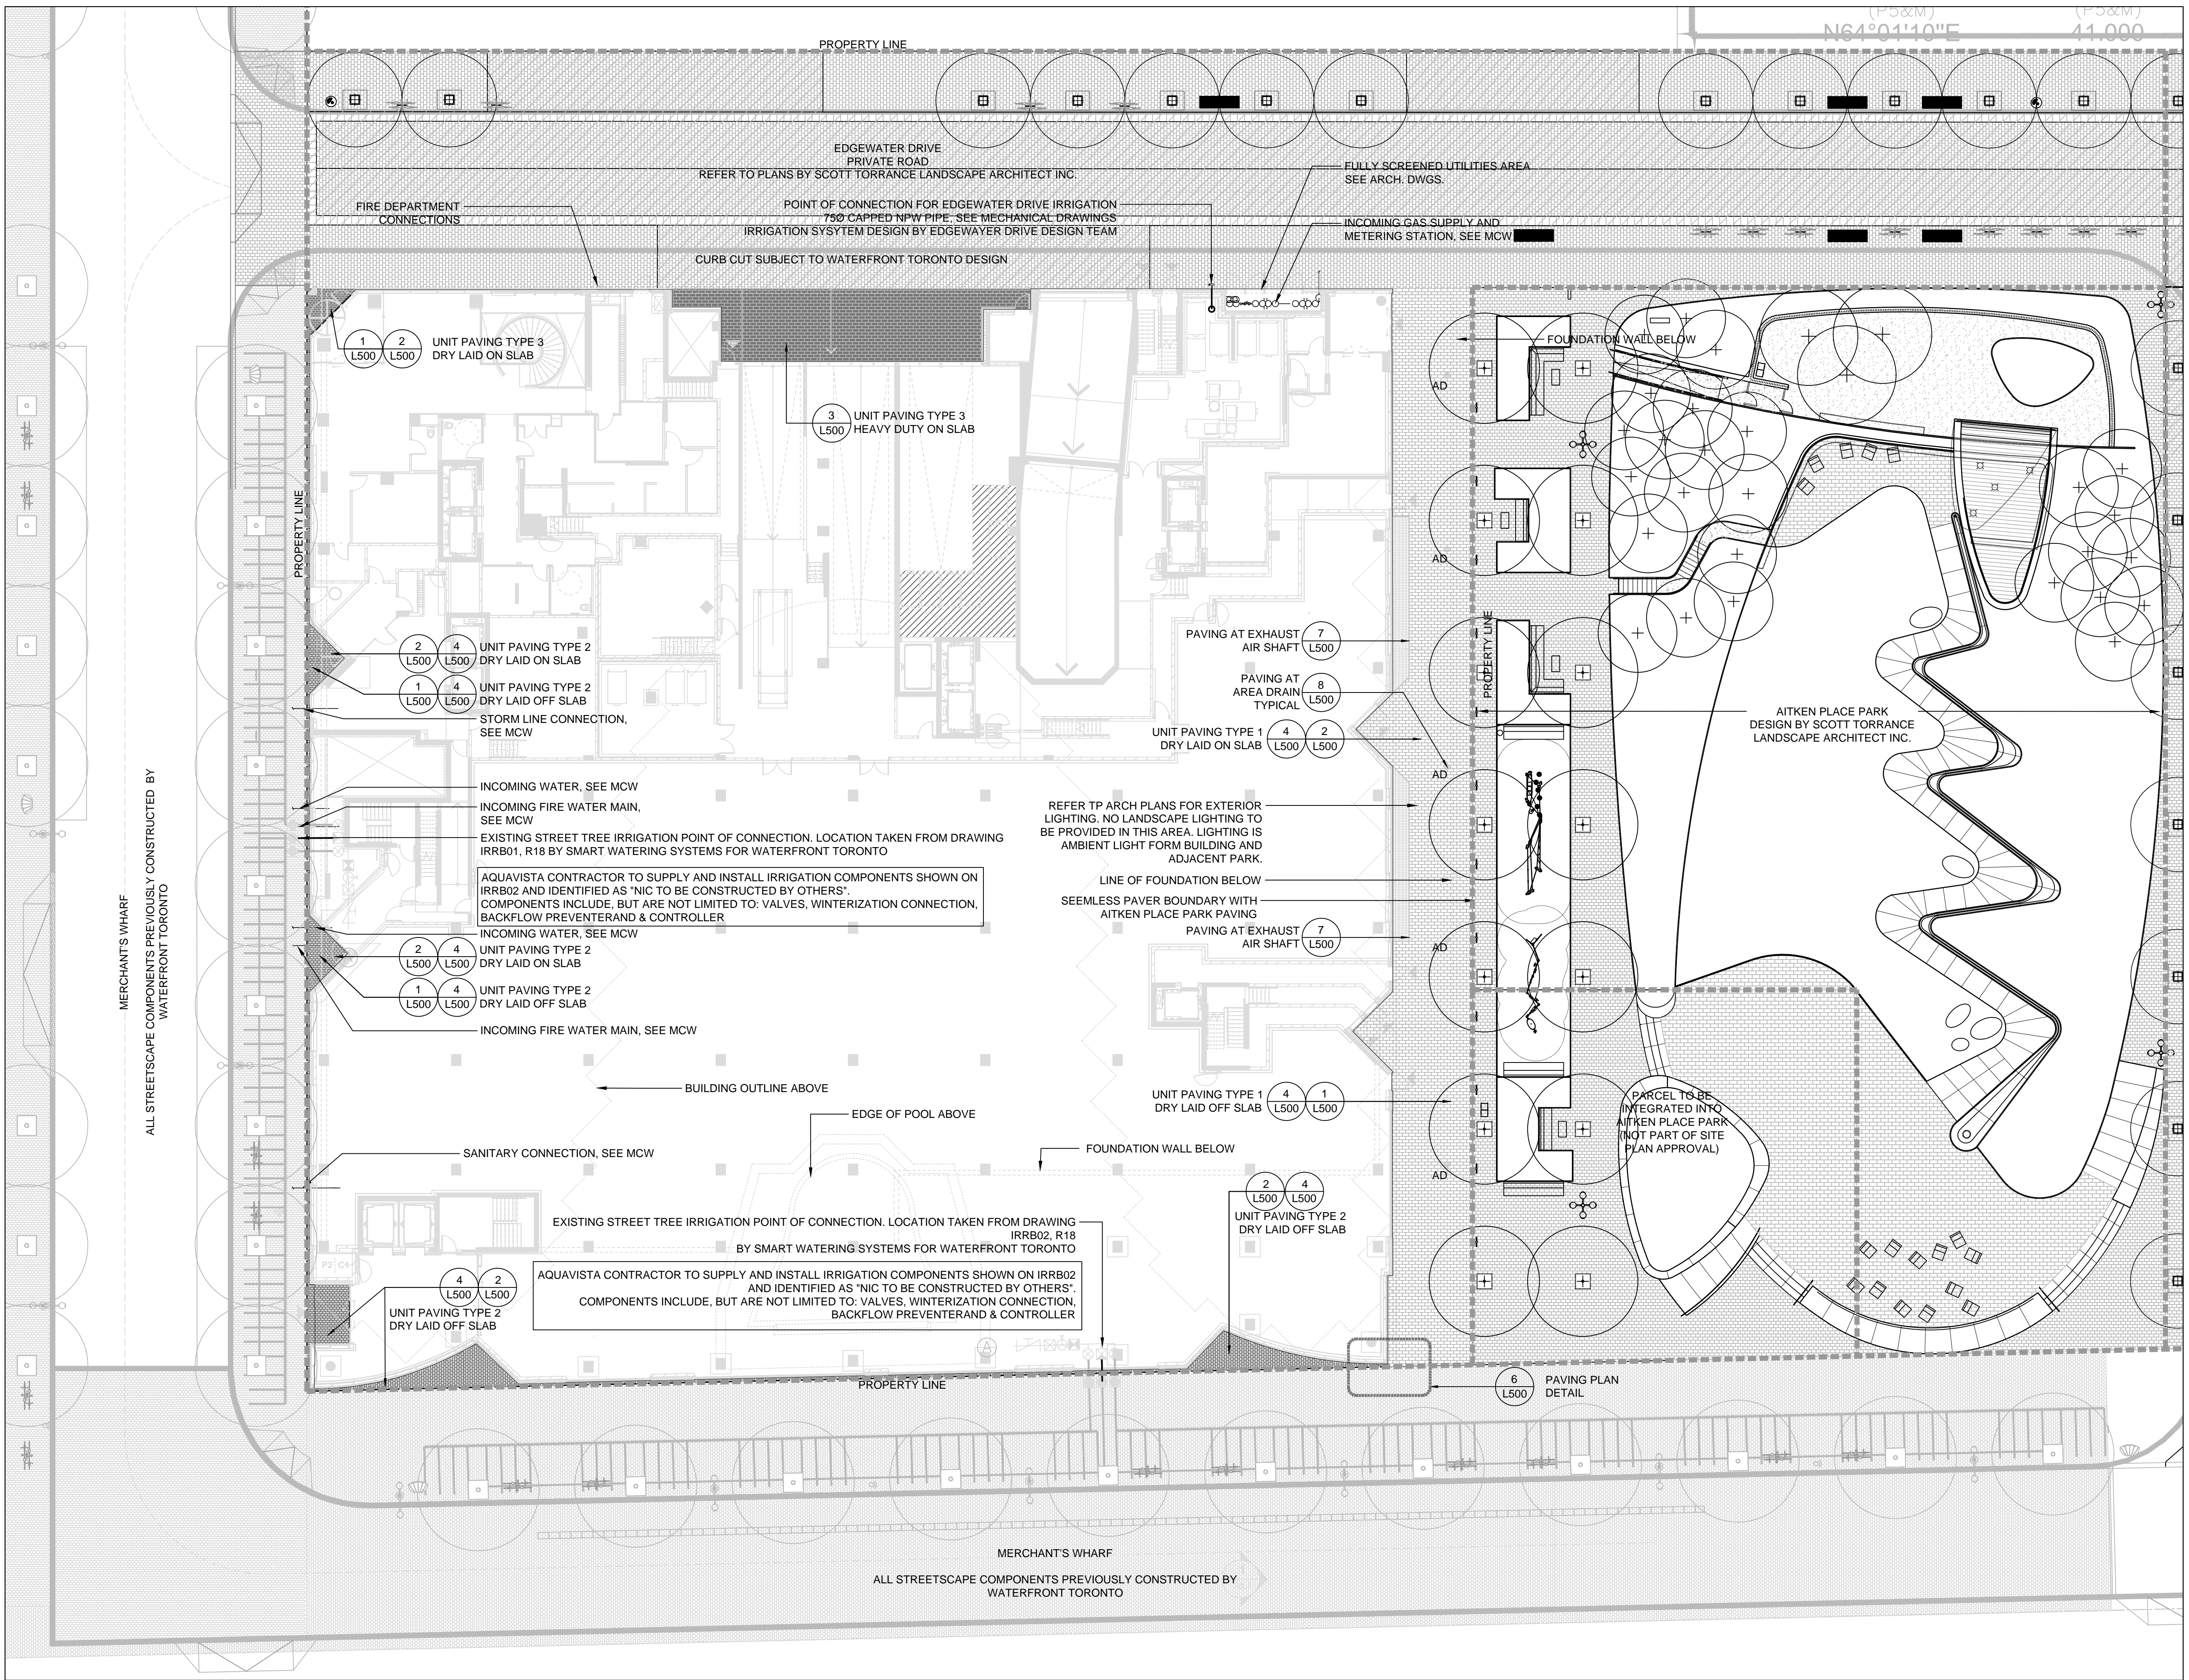

ALL STREETSCAPE COMPONENTS PREVIOUSLY CONSTRUCTED BY WATERFRONT TORONTO

MERCHANTS WHARF

SRI Values for Aquavista Unit Pavers at Grade

Designation	Product	Area at Grade (M <sup>2</sup> )	SRI
Type 1	Matching Aitken Place Park - Paleotec by Permacon - Wf to advise on colour	336	>29
Type 2	Matching Merchants Wharf - Paleotec by Permacon - Colour: Norvick Grey	68	23.4
Type 3	Matching Edgewater Drive - Paleotec by Permacon - Wf to advise on colour	89	>29

**TREE PLANTING NOTE:**

THE SITE AREA IS 6895M<sup>2</sup>. REQUIRING A TOTAL OF 42 TREES TO BE PLANTED ON SITE OR IN ADJACENT CITY PROPERTY. A TOTAL OF 43 TREES HAVE OR WILL BE PLANTED ON SITE OR ADJACENT CITY PROPERTY INCLUDING:

- 16 TREES PLANTED IN THE PUBLIC BOULEVARDS ALONG MERCHANTS' WHARF.
- 13 TREES TO BE PLANTED ALONG EDGEWATER DRIVE, A PRIVATE ROAD. FOR SOIL VOLUME AND WATERING DETAILS, REFER TO PLANS FROM SCOTT TORRANCE LANDSCAPE ARCHITECTS.
- 14 TREES TO BE PLANTED IN ALONG THE WEST SIDE OF AITKEN PLACE PARK.

**PAVING NOTES**

**UNIT PAVERS TYPE 1**  
 TO MATCH AITKEN PLACE PARK PAVERS.  
 PALEOTEC BY PERMACON  
 SIZE: 220 x 140 x 100 mm  
 COLOUR: TO MATCH AITKEN PLACE PARK (SRI >29 OR OTHERWISE AS PERMITTED BY CITY)

**UNIT PAVER TYPE 2**  
 TO MATCH PAVERS ON MERCHANTS WHARF  
 PALEOTEC PAVING BY PERMACON  
 SIZE: 220 x 140 x 100 mm  
 COLOUR: NORVICK GREY (SRI 23.4)

**UNIT PAVER TYPE 3**  
 TO MATCH EDGEWATER DRIVE SIDEWALK PAVERS.  
 PALEOTEC PAVING BY PERMACON  
 SIZE: 220 x 140 x 100 mm  
 TO MATCH EDGEWATER DRIVE (SRI >29 OR OTHERWISE AS PERMITTED BY CITY)