


Contractor Must Check And Verify All Dimensions On The Job.
 Do Not Scale The Drawings.
 All Drawings, Specifications And Related Documents Are The Copyright Of The Architect And Must Be Returned Upon Request.
 Reproduction Of Drawings, Specifications And Related Documents In Part Or Whole Is Forbidden Without The Architects Written Permission.
 This Drawing Is Not To Be Used For Construction Until Signed By The Architect.
 Date:

Janet Rosenberg & Studio
 Landscape Architecture and Urban Design
 1 416 656 6665 f 416 656 5756 www.jstudio.co
 148 Kenwood Avenue, Toronto Ontario M5C 2S3 Canada




No.:	Revision	Date
1.	Issued for Site Plan Approval to WT	15.01.30
2.	Issued for Site Plan Approval	15.03.04
3.	Waterfront Toronto SPA Submission #2	15.07.08
4.	Toronto SPA Submission #3	15.08.25
5.	Issued for Formwork Tender	15.09.10
6.	Issued for Masonry Tender	15.10.29
7.	Issued for Site Plan Approval	16.02.11
8.	Issued for Site Plan Approval	16.05.19
9.	Issued for Coordination	16.08.11

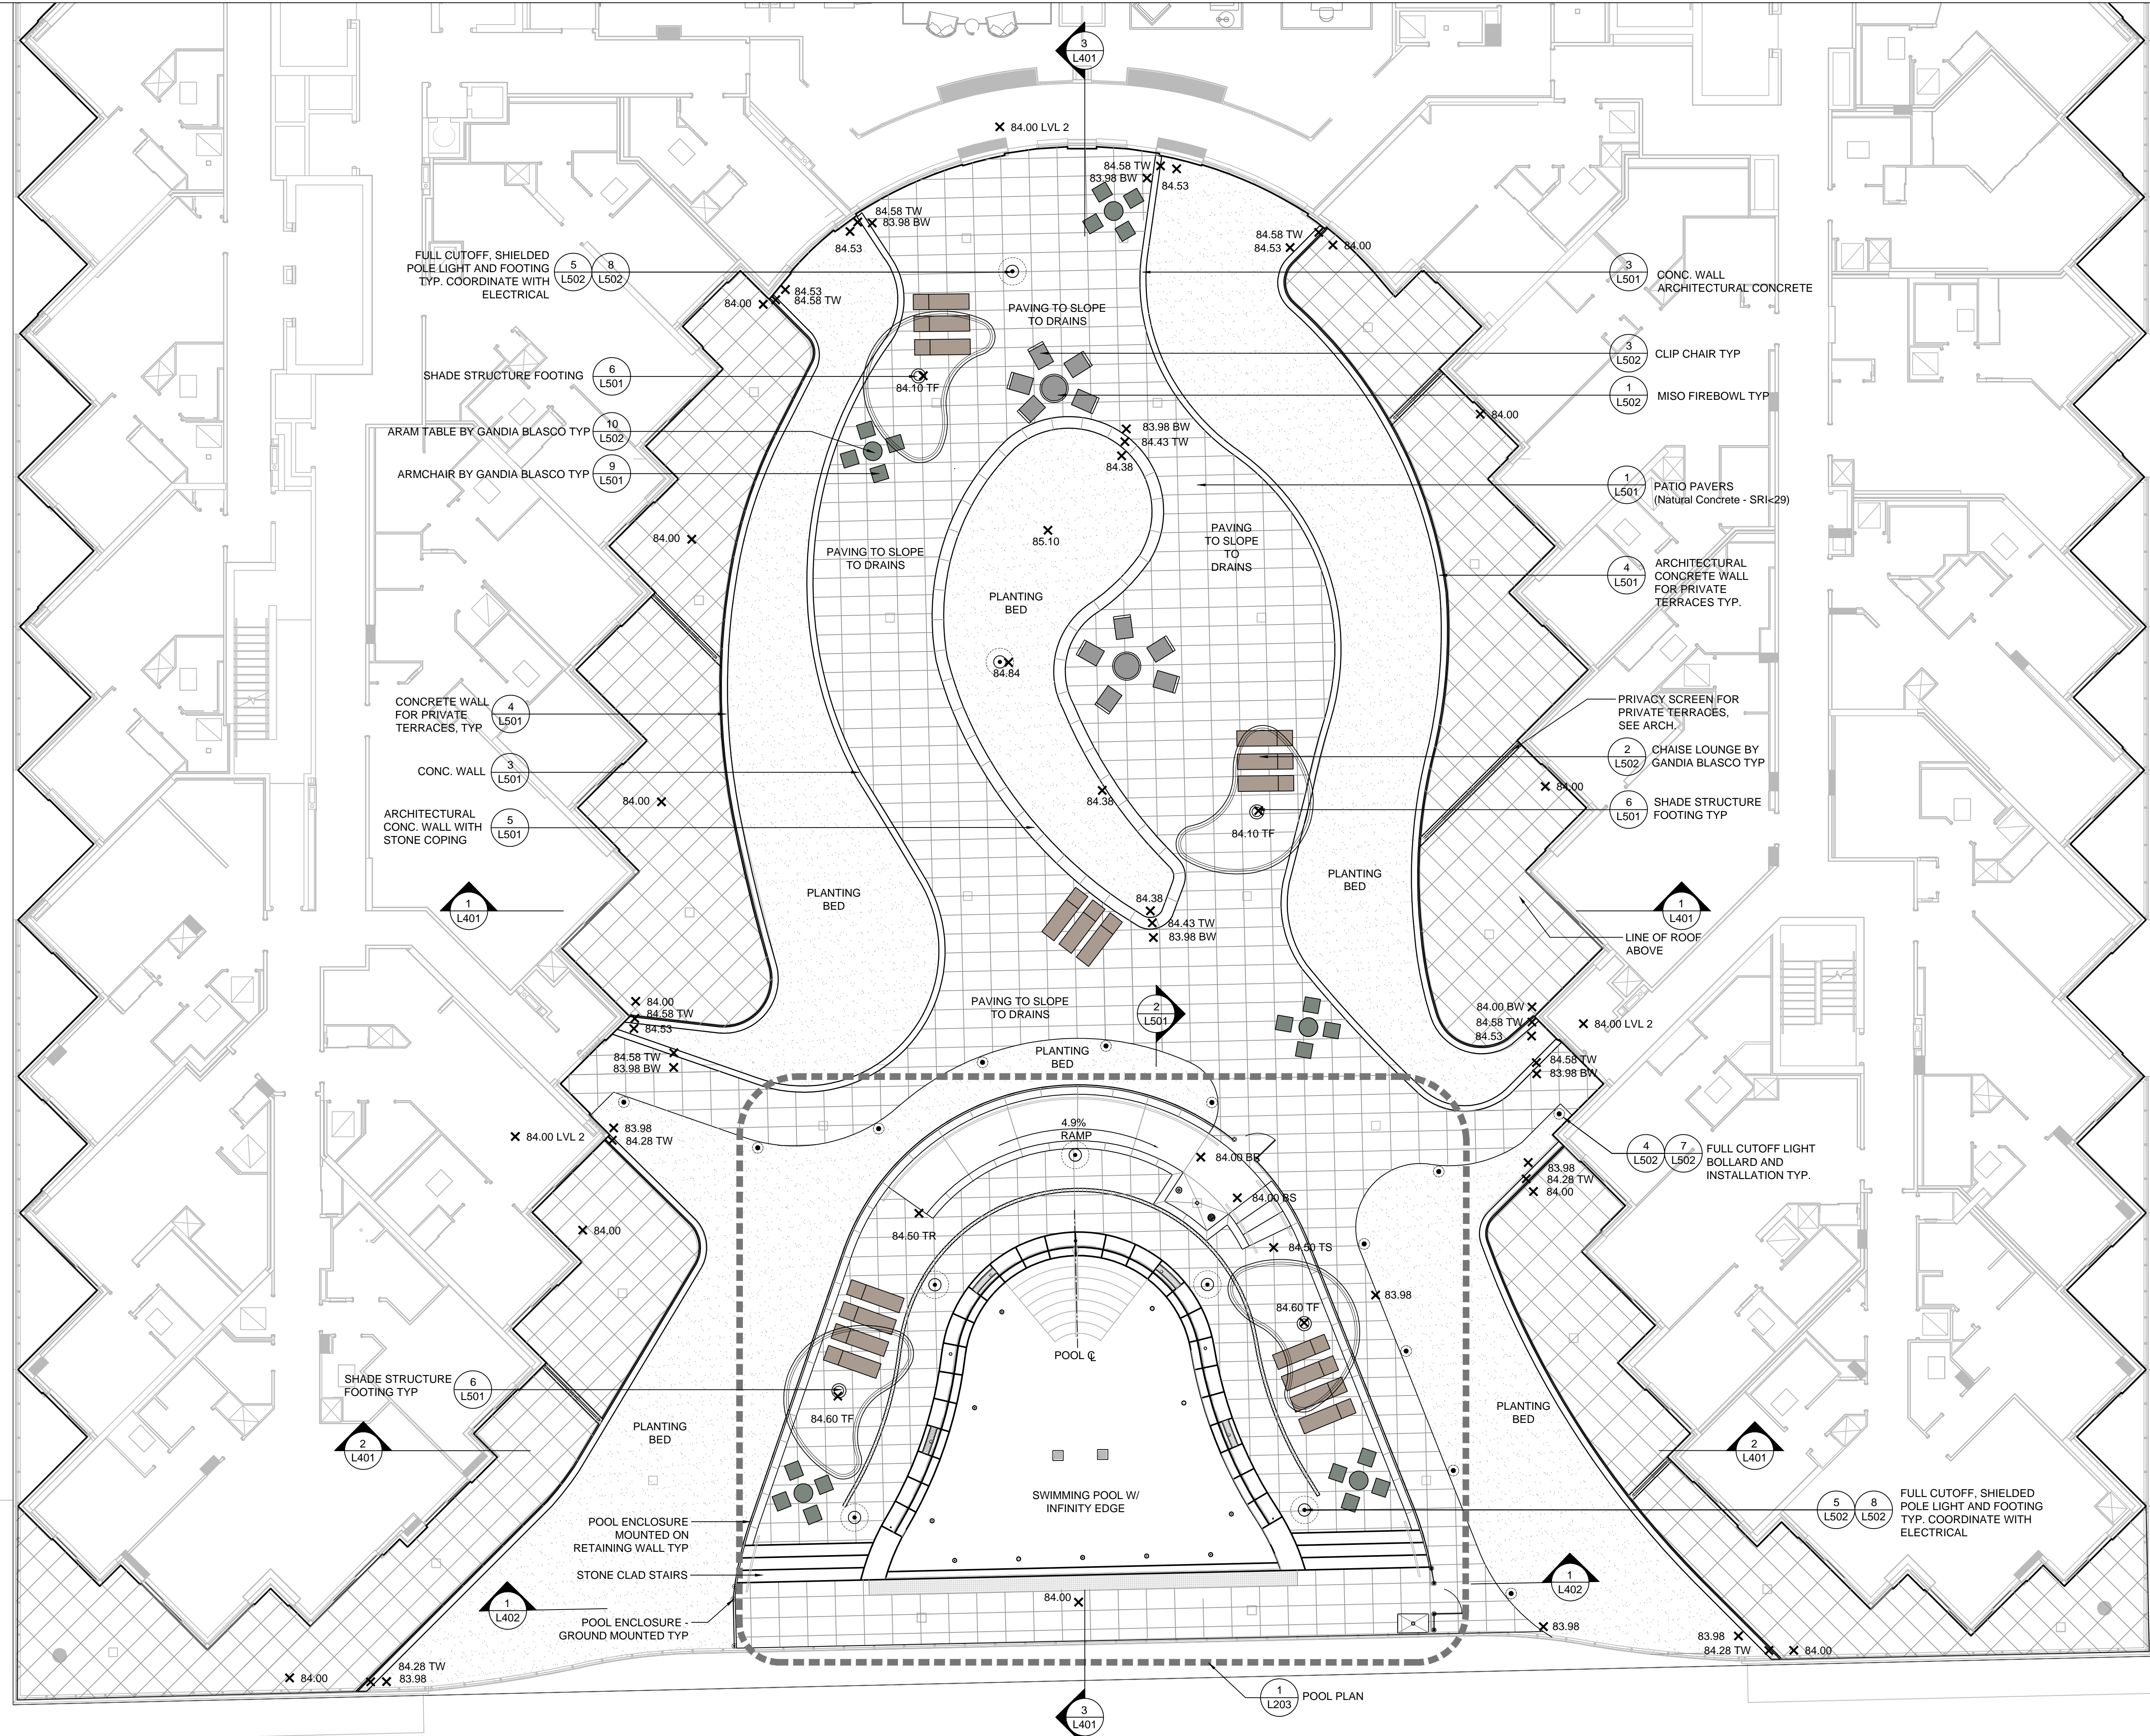

Drawing Title
**Landscape Layout & Grading
 Amenity Level
 (2nd Floor)**

Project
Hines TRIDEL®
 Aquavista

BAYSIDE, TORONTO
 Scale
 1 : 100
 Drawn by CP/LP/RB
 Checked by RB
 Project No. 14-117
 Date 06/03/14
 Drawing No.

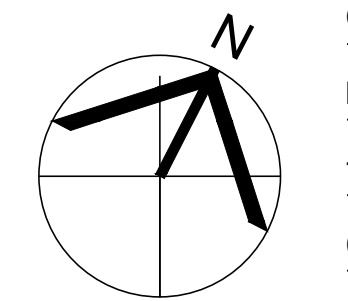

L-202