

Contractor Must Check And Verify All Dimensions On The Job.
 Do Not Scale The Drawings.
 All Drawings, Specifications And Related Documents Are The Copyright Of The Architect And Must Be Returned Upon Request.
 Reproduction Of Drawings, Specifications And Related Documents In Part Or Whole Is Forbidden Without The Architects Written Permission.
 This Drawing Is Not To Be Used For Construction Until Signed By The Architect.
 Date:

Janet Rosenberg & Studio
 Landscape Architecture and Urban Design
 1 416 656 6663 | 1 416 656 5756 www.jrstudio.ca
 148 Kenwood Avenue, Toronto Ontario M5C 2S3 Canada

No.	Revision	Date
1.	Issued for Site Plan Approval to WT	15.01.30
2.	Issued for Site Plan Approval	15.03.04
3.	Waterfront Toronto SPA Submission #2	15.07.08
4.	Toronto SPA Submission #3	15.08.25
5.	Issued for Formwork Tender	15.09.10
6.	Issued for Masonry Tender	15.10.29
7.	Issued for Roofing Tender	16.02.08
8.	Issued for Site Plan Approval	16.02.11
9.	Issued for Coordination	16.08.11



Drawing Title

**Landscape Layout
7th Floor**

Project

Hines TRIDEL

Aquavista

BAYSIDE, TORONTO

Scale

1 : 100

CP Drawn by



RB Checked by

14-117 Project No.

12/05/14 Date

Drawing No.

L-207

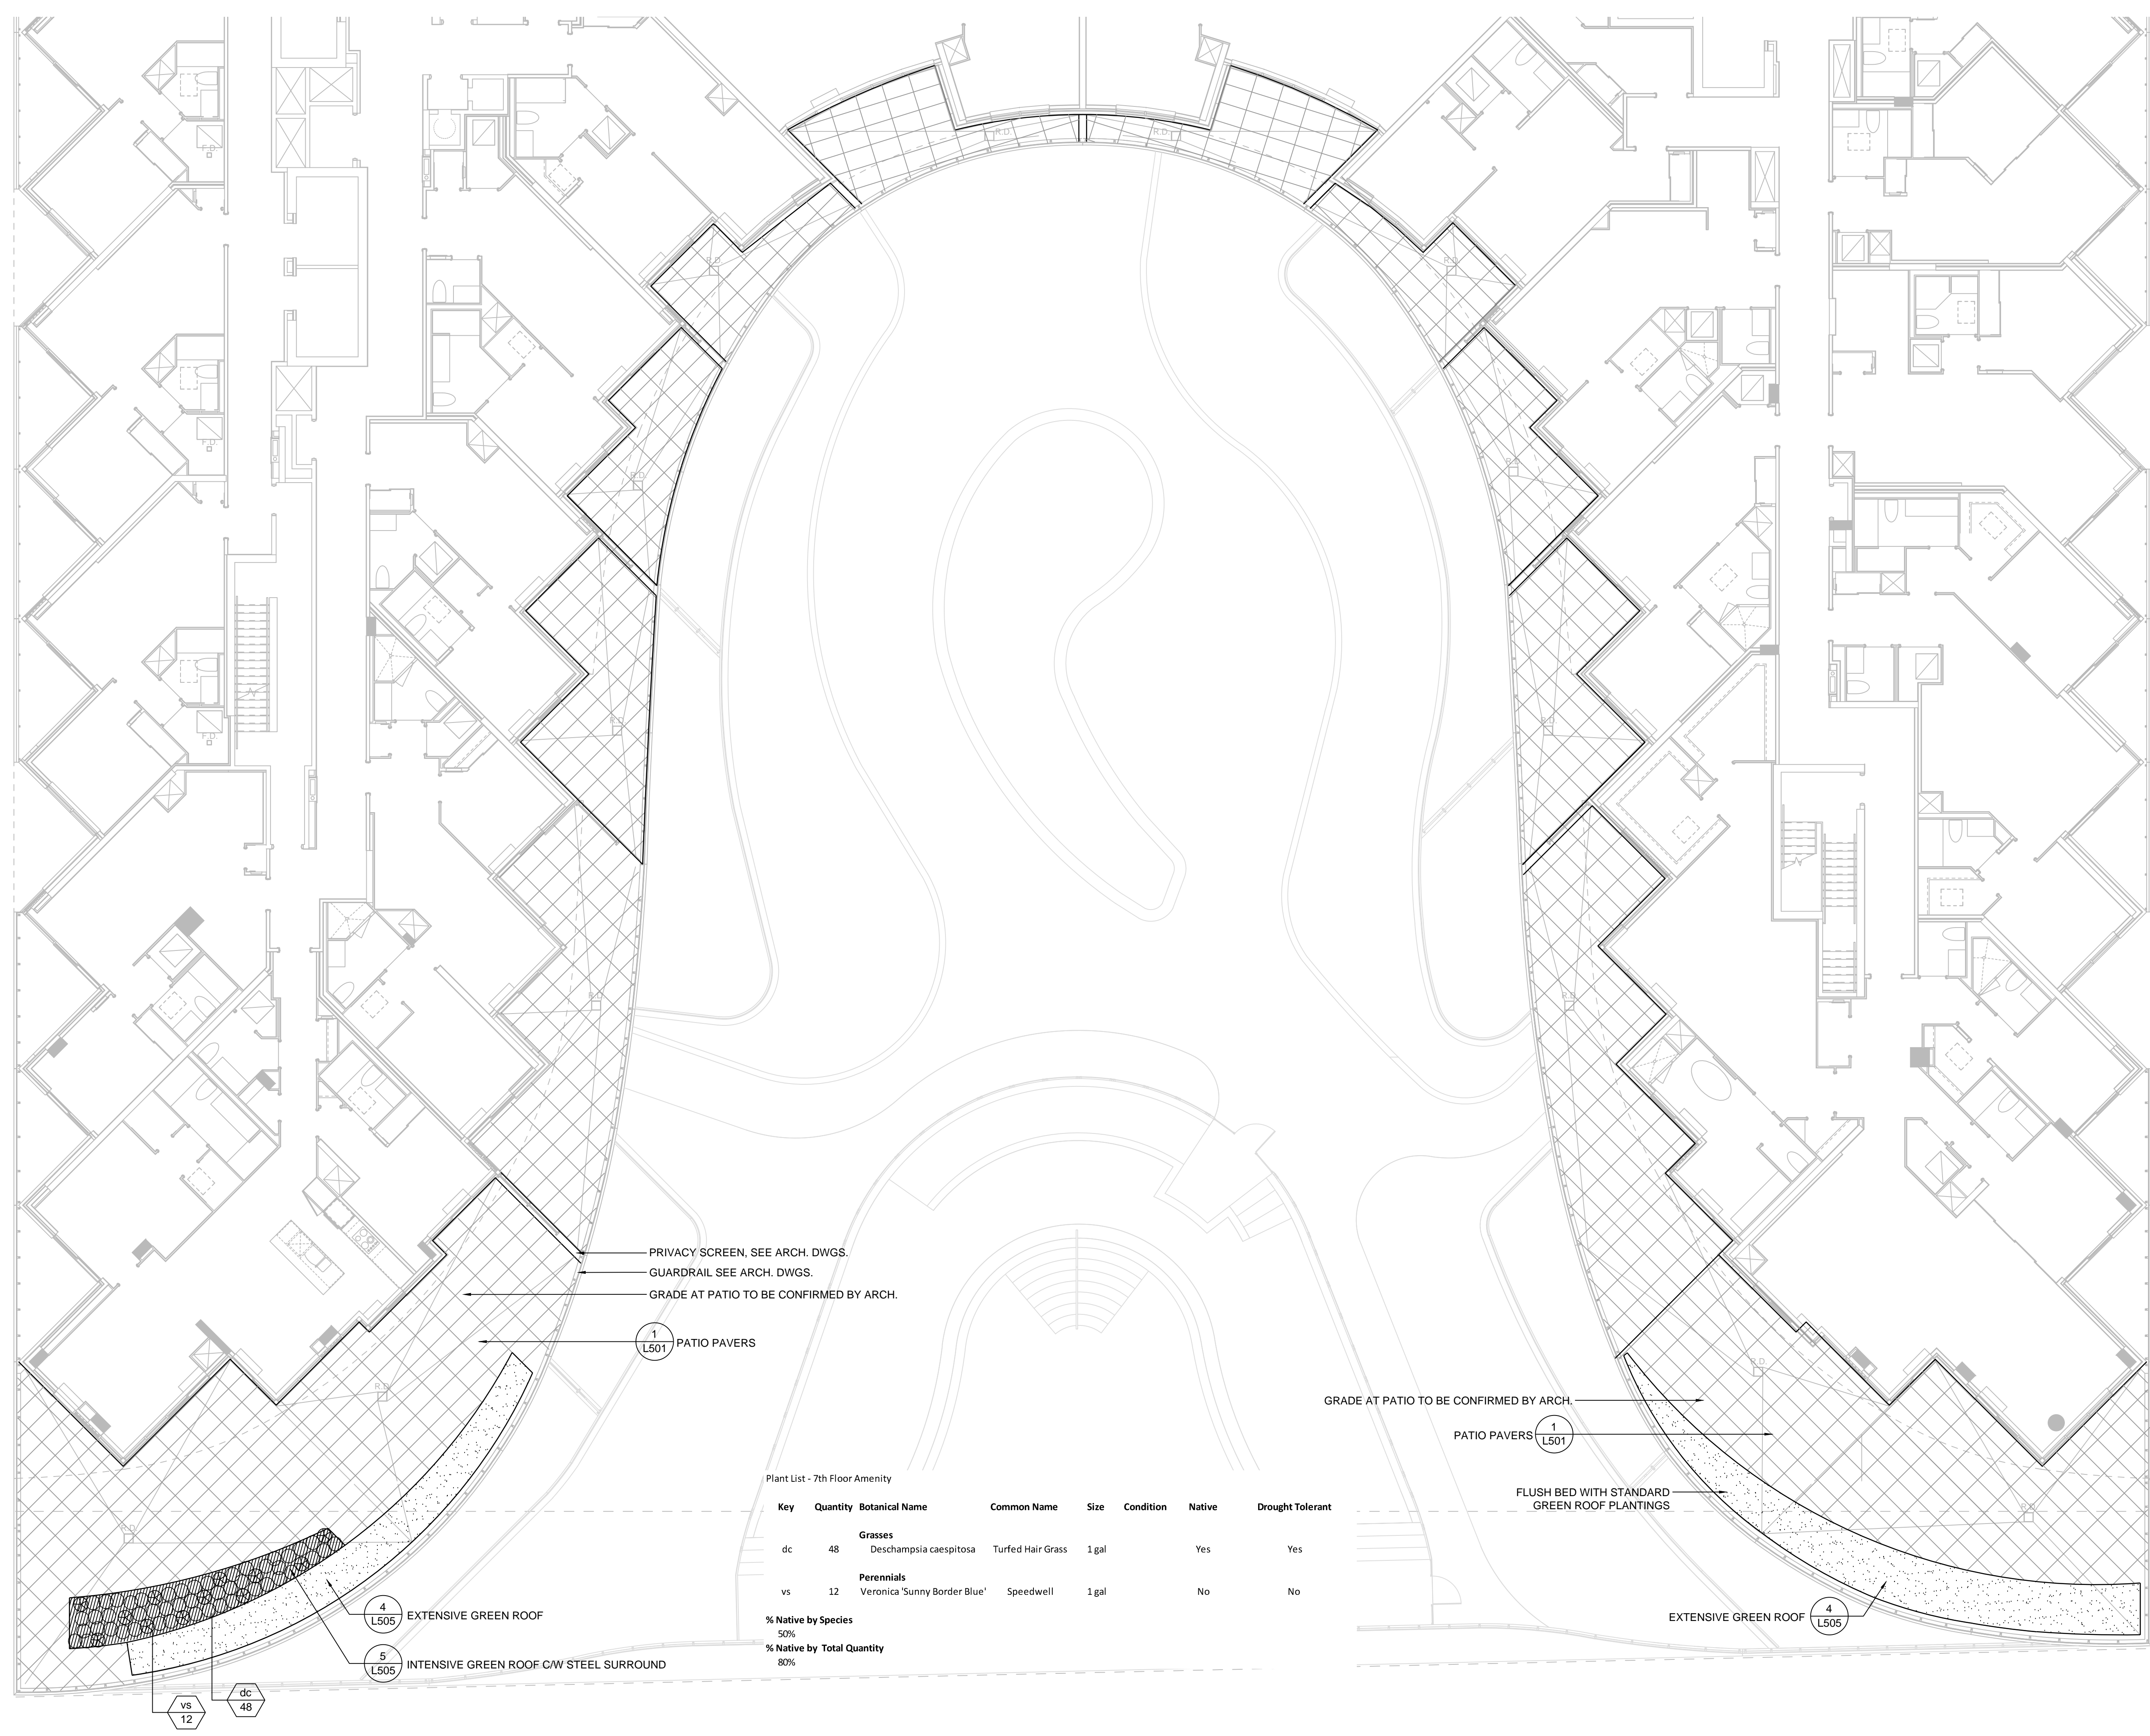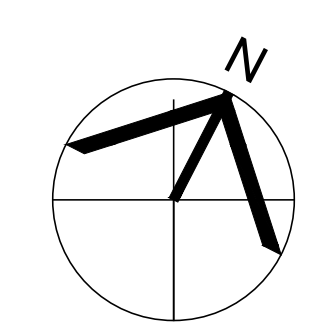

Plant List - 7th Floor Amenity

Key	Quantity	Botanical Name	Common Name	Size	Condition	Native	Drought Tolerant
Grasses							
dc	48	Deschampsia caespitosa	Turfed Hair Grass	1 gal		Yes	Yes
Perennials							
vs	12	Veronica 'Sunny Border Blue'	Speedwell	1 gal		No	No
% Native by Species							
50%							
% Native by Total Quantity							
80%							

