




1 AMENITY TERRACE: SECTION 1
SCALE: 1:50

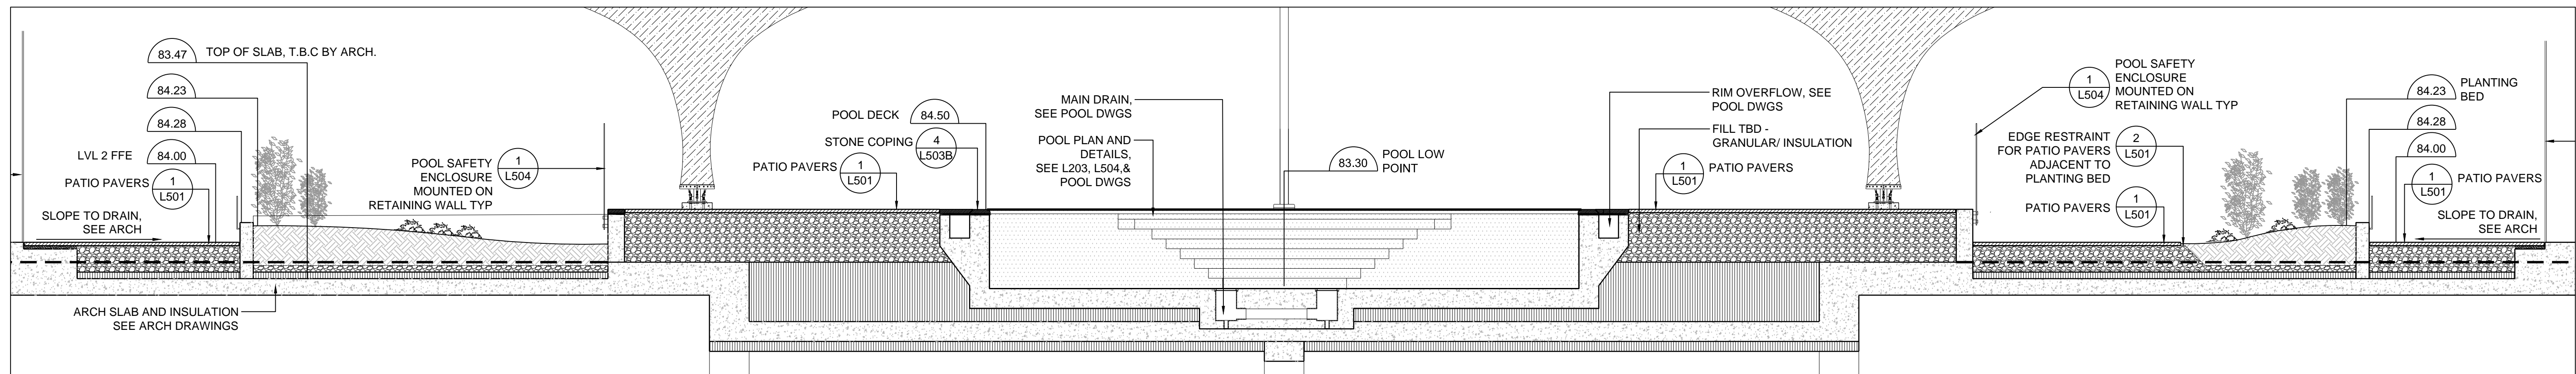

2 AMENITY TERRACE - SECTION 2
SCALE: 1:50

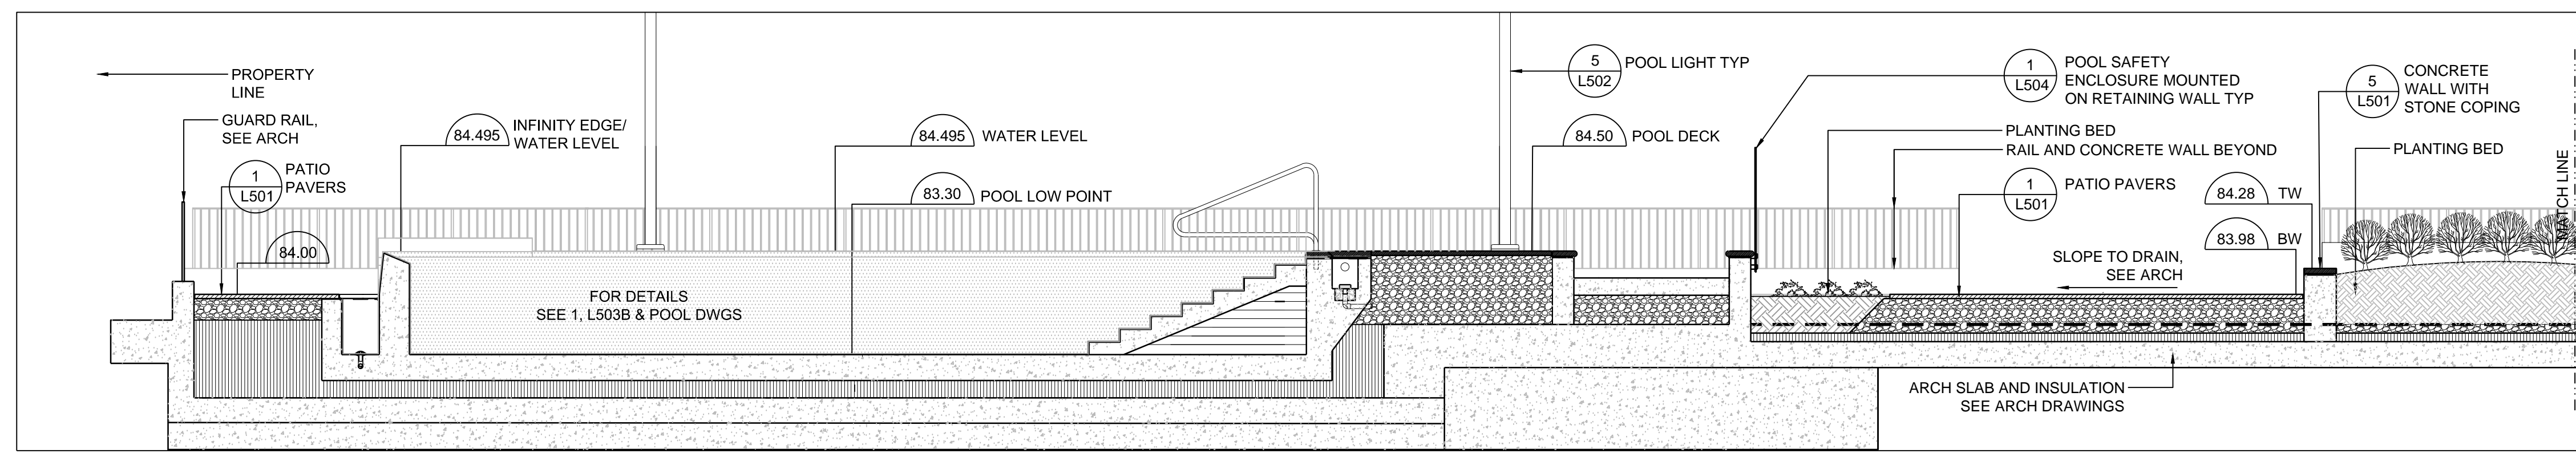

3A AMENITY TERRACE - SECTION 3
SCALE: 1:50

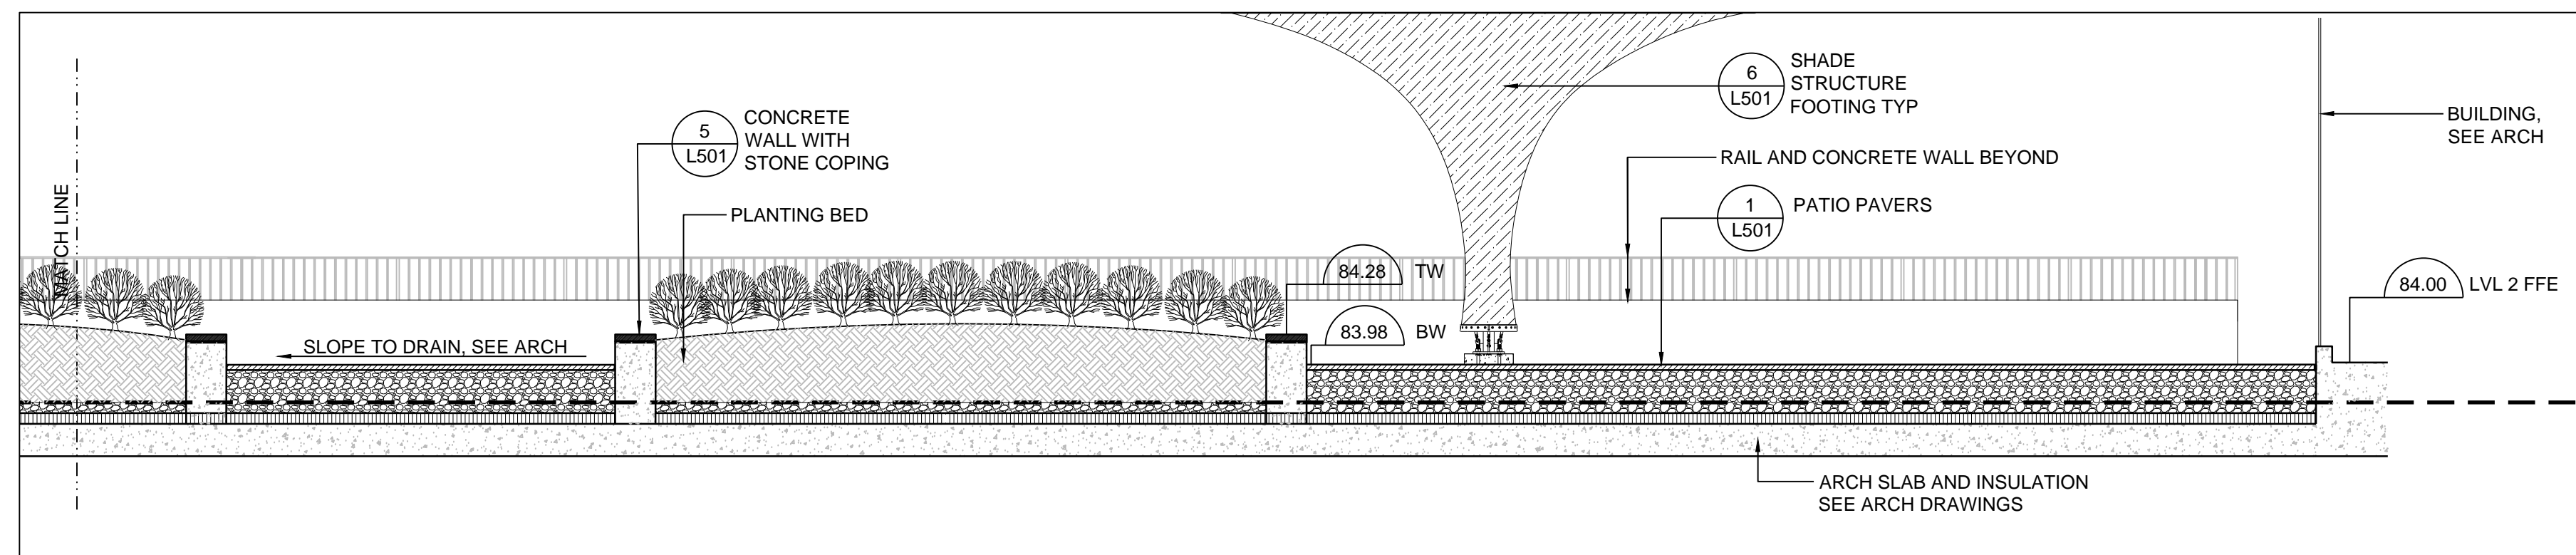

3B AMENITY TERRACE - SECTION 3
SCALE: 1:50

Contractor Must Check And Verify All Dimensions On The Job.
Do Not Scale The Drawings.
All Drawings, Specifications And Related Documents Are The Copyright Of The Architect And Must Be Returned Upon Request.
Reproduction Of Drawings, Specifications And Related Documents In Part Or Whole Is Forbidden Without The Architects Written Permission.
This Drawing Is Not To Be Used For Construction Until Signed By The Architect.
Date:

Janet Rosenberg & Studio
Landscape Architecture and Urban Design
1 416 656 6665 1 416 656 5756 www.jrstudio.co
148 Kenwood Avenue, Toronto Ontario M6C 2S3 Canada

No.	Revision	Date
1.	Issued for Site Plan Approval to WT	15.01.30
2.	Issued for Site Plan Approval	15.03.04
3.	Waterfront Toronto SPA Submission #2	15.07.08
4.	Waterfront Toronto SPA Submission #3	15.08.25
5.	Issued for Formwork Tender	15.09.10
6.	Issued for Masonry Tender	15.10.29
7.	Issued for Site Plan Approval	16.02.11
8.	Issued for Coordination	16.08.11



Drawing Title
**Landscape Sections
Amenity Level
(2nd Floor)**

Project
Hines TRIDEL

Aquavista
BAYSIDE, TORONTO
Scale
NTS
Drawn by
CP
Checked by
RB
Project No.
14-117
Date
06/03/14
Drawing No.
L-401

