



Contractor Must Check And Verify All Dimensions On The Job.  
Do Not Scale The Drawings.  
All Drawings, Specifications And Related Documents Are The Copyright Of The Architect And Must Be Returned Upon Request.  
Reproduction Of Drawings, Specifications And Related Documents In Part Or Whole Is Forbidden Without The Architects Written Permission.  
This Drawing Is Not To Be Used For Construction Until Signed By The Architect.  
Date:

**Janet Rosenberg & Studio**  
Landscape Architecture and Urban Design  
1 416 656 6665 1 416 656 5756 www.jrstudio.ca  
148 Kenebec Avenue, Toronto Ontario M6C 2S3 Canada


NOTE: FABRICATOR OF POOL SAFETY ENCLOSURE TO PROVIDE SHOP DWGS. TO CONSULTANT FOR APPROVAL.

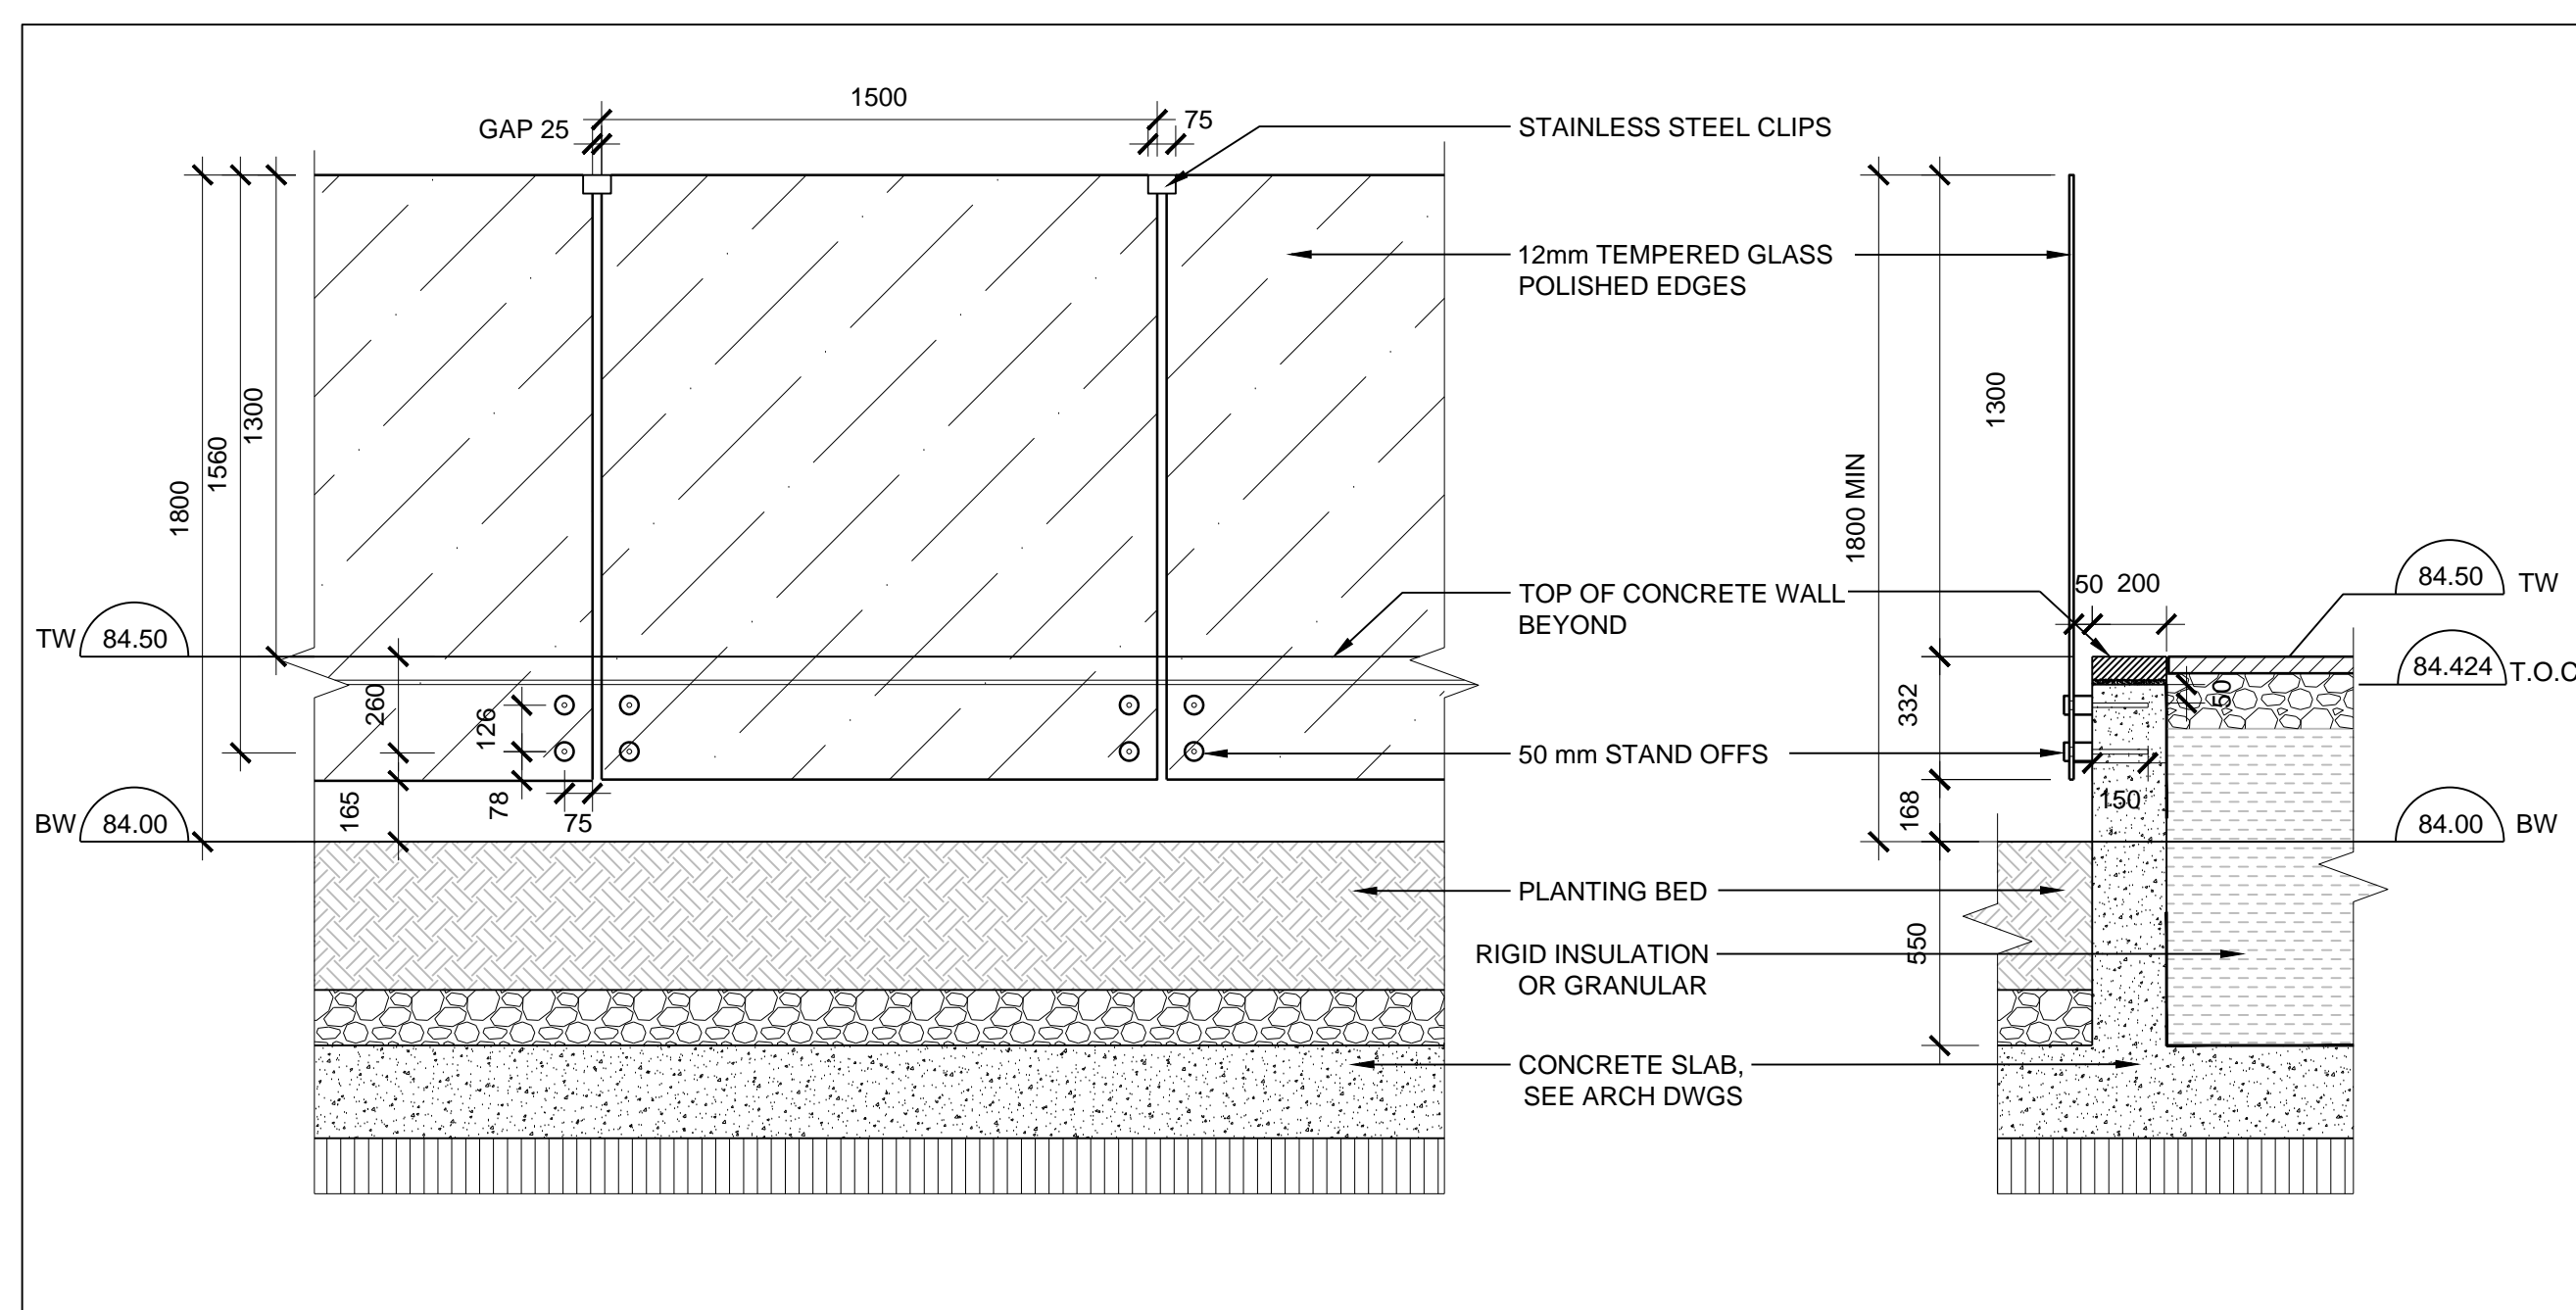


1 POOL SAFETY ENCLOSURE MOUNTED ON RETAINING WALL  
SCALE: 1 : 20

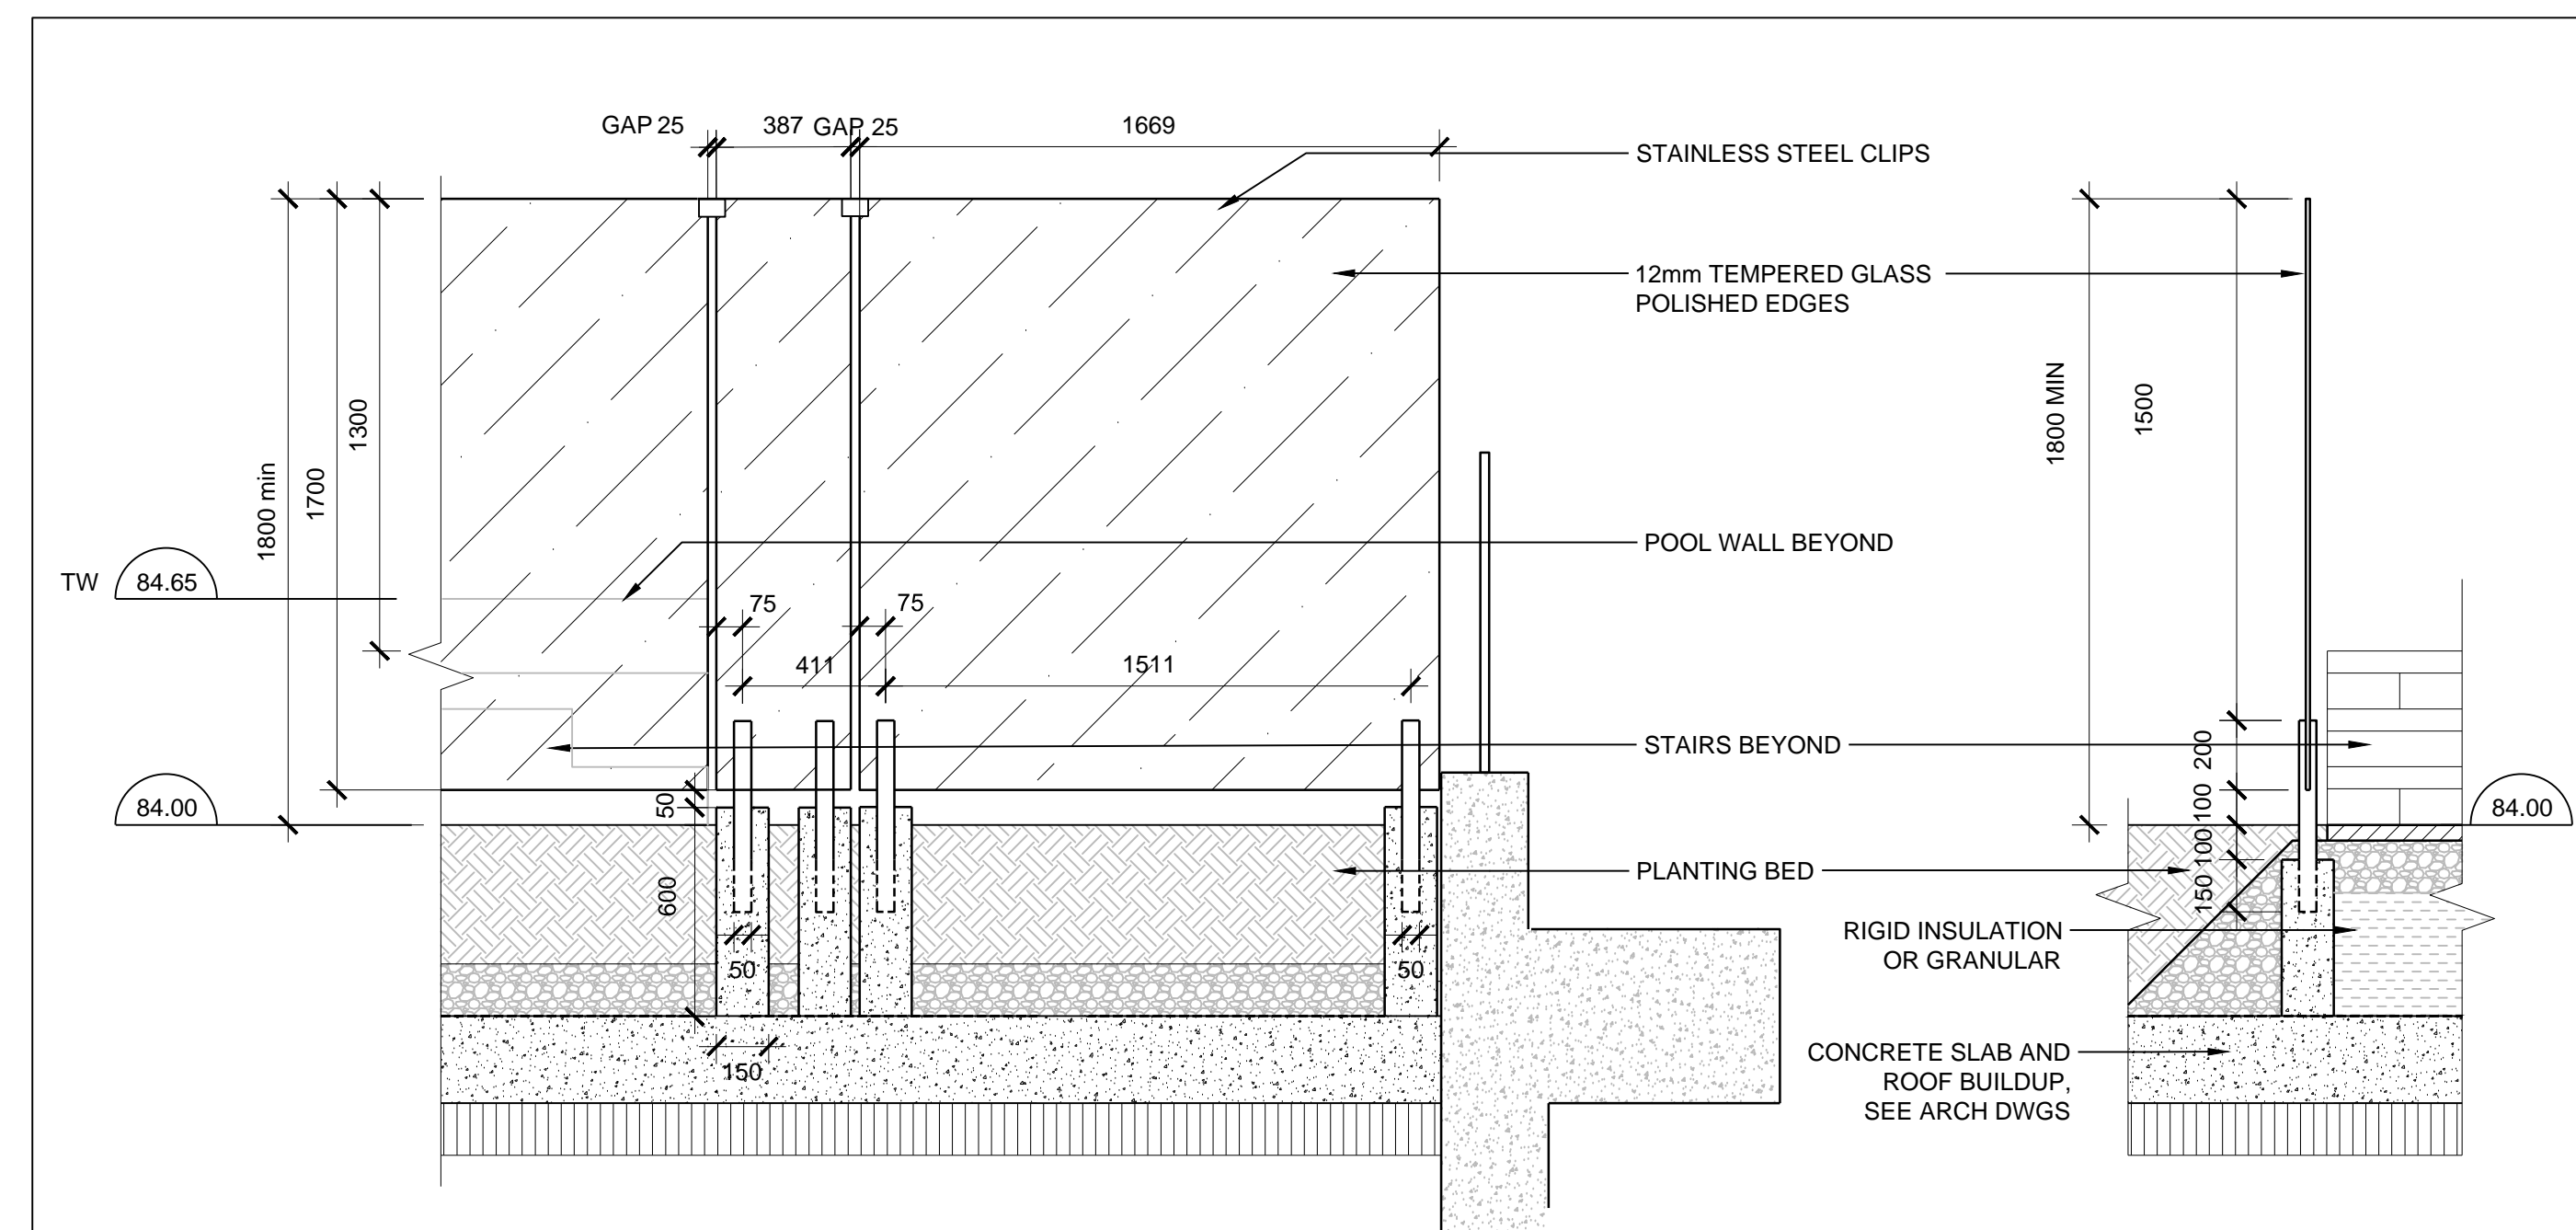


2 POOL SAFETY ENCLOSURE - GROUND MOUNTED  
SCALE: 1 : 20

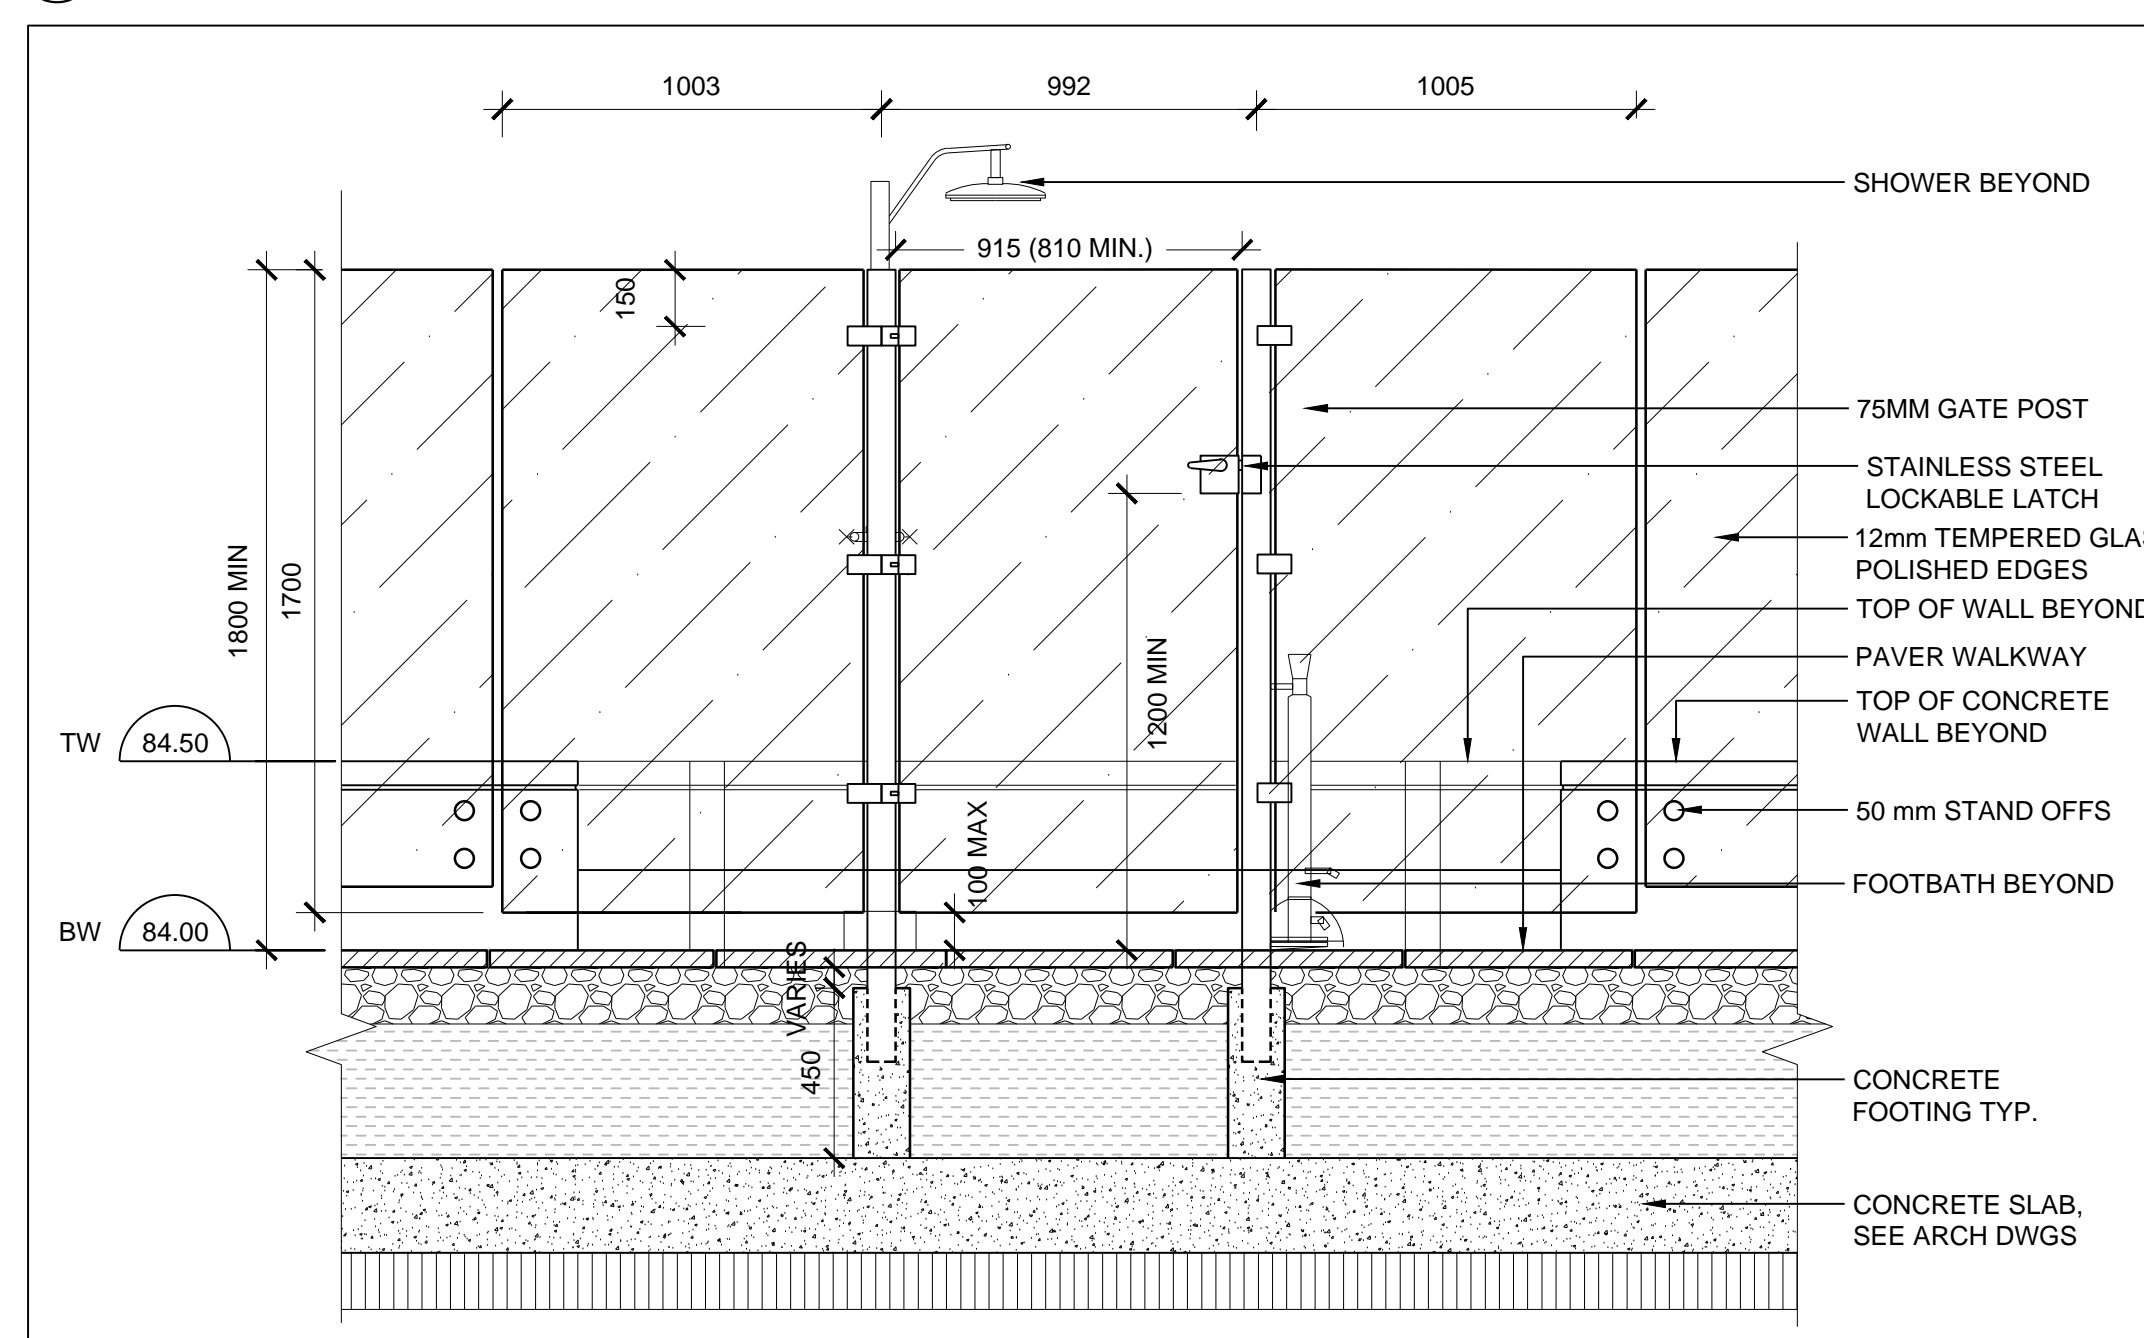


3 GATE AT POOL SAFETY ENCLOSURE  
SCALE: 1 : 20

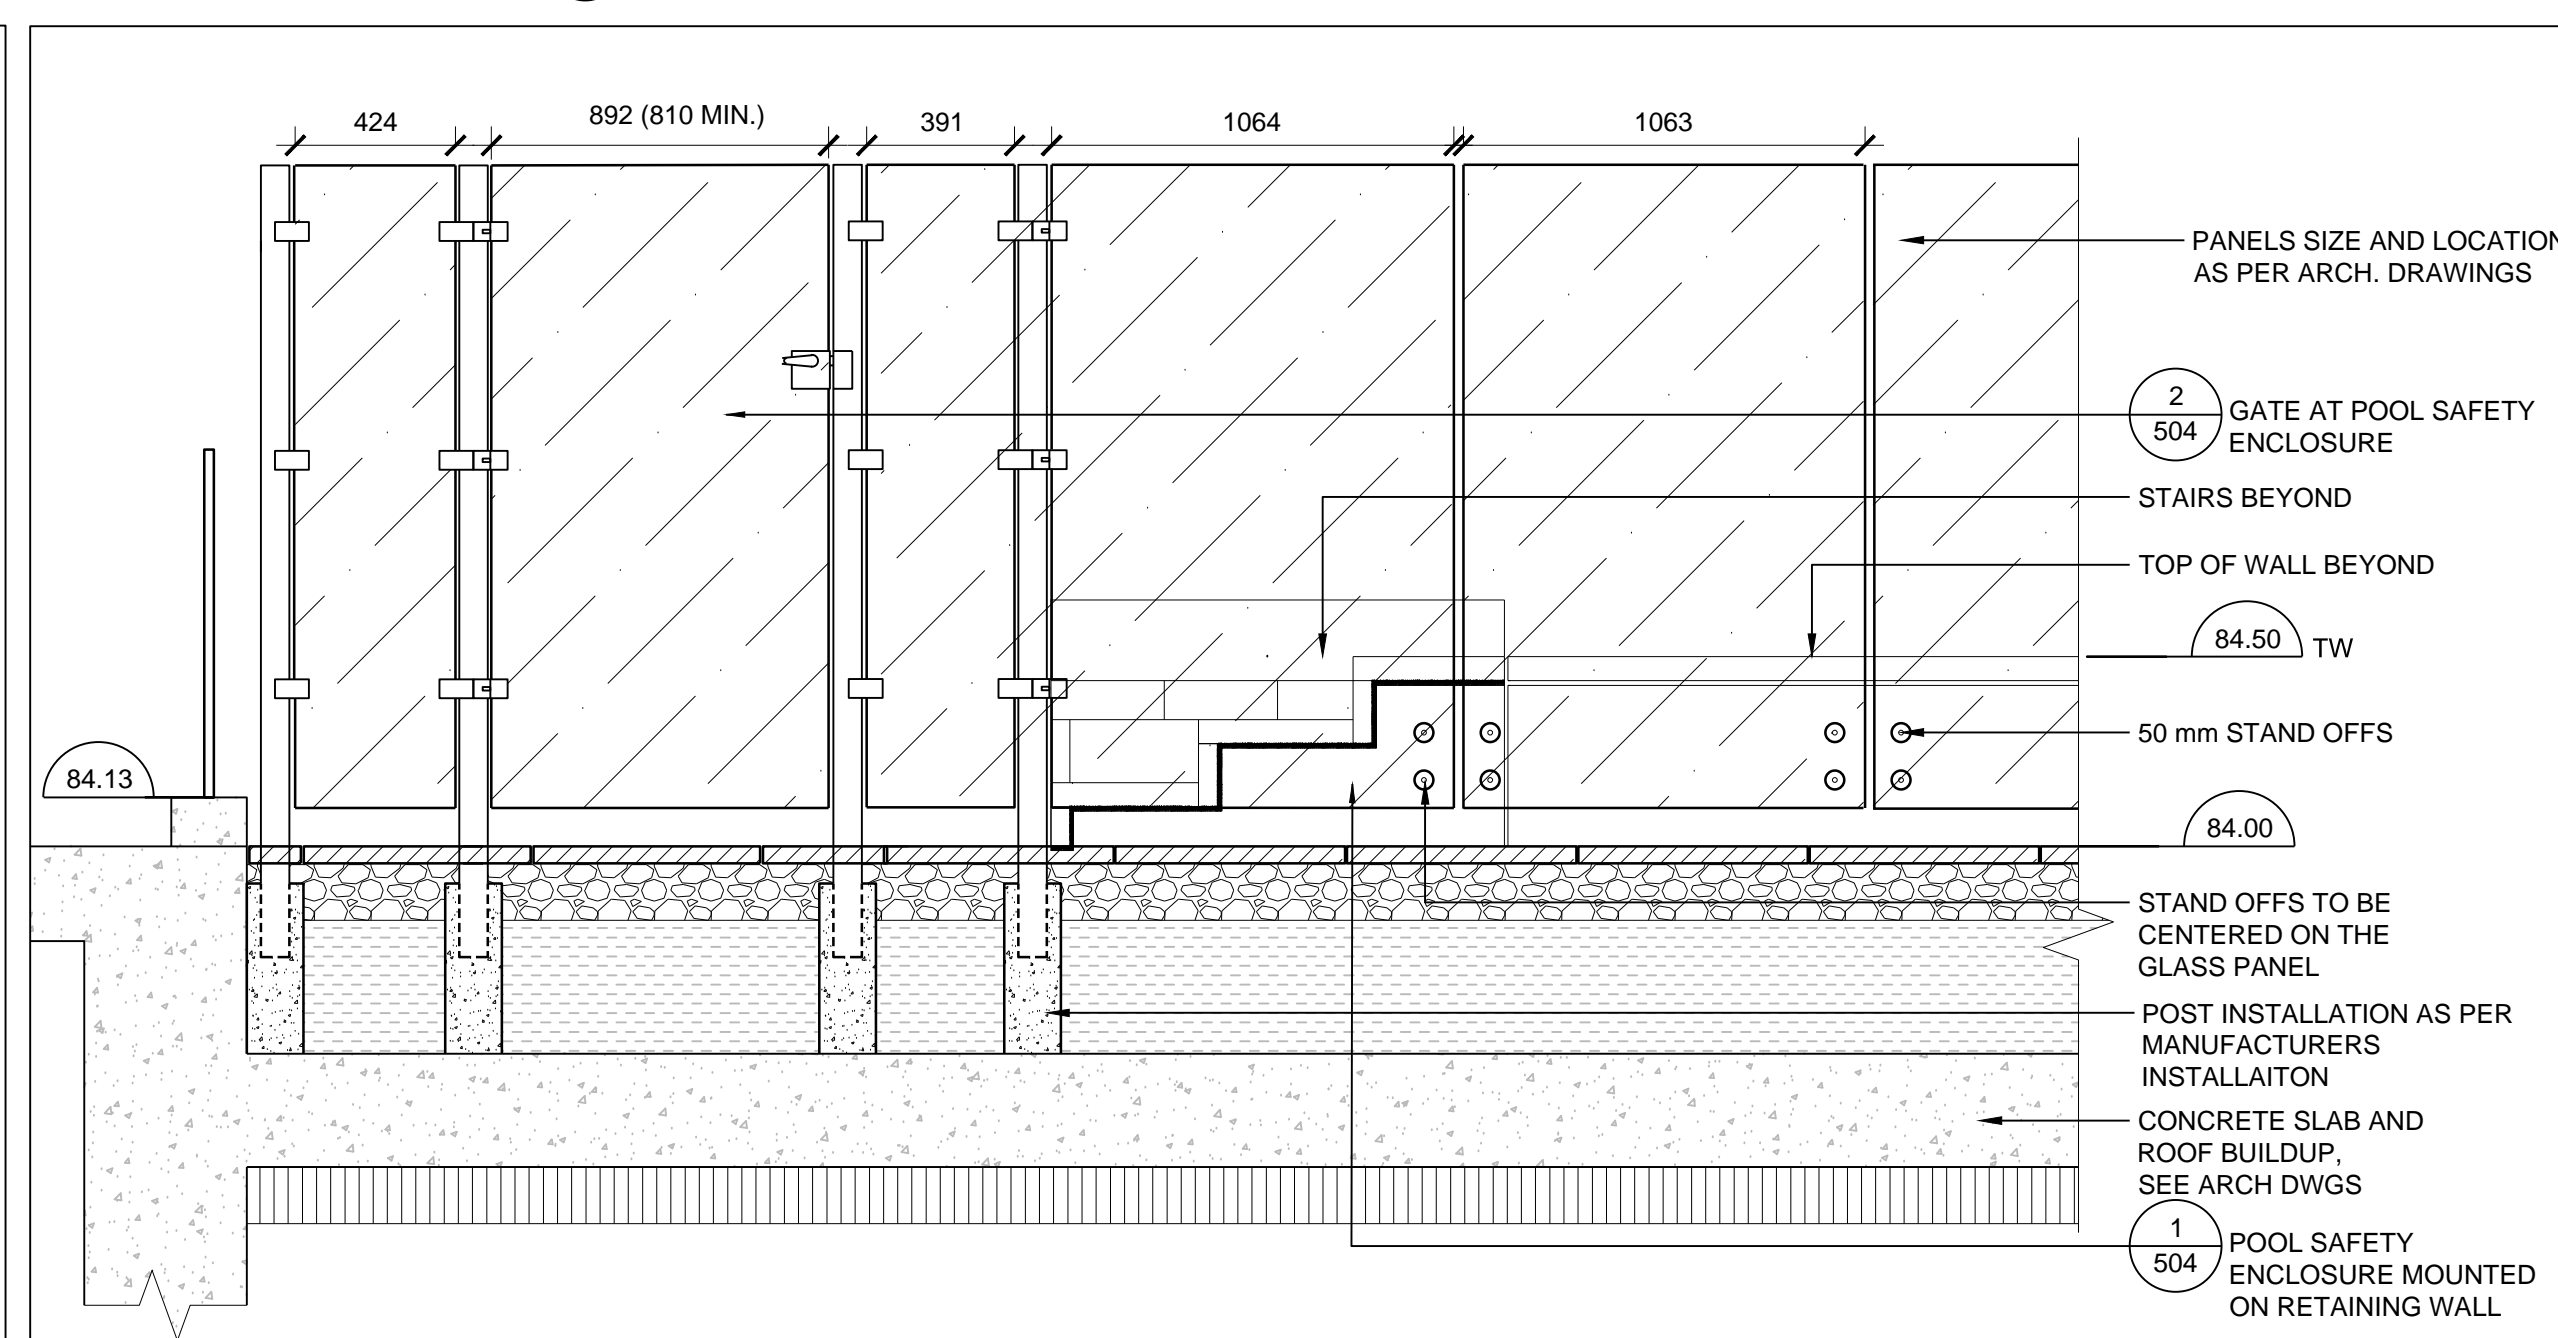


4 POOL SAFETY ENCLOSURE AT STAIRS  
SCALE: 1 : 20

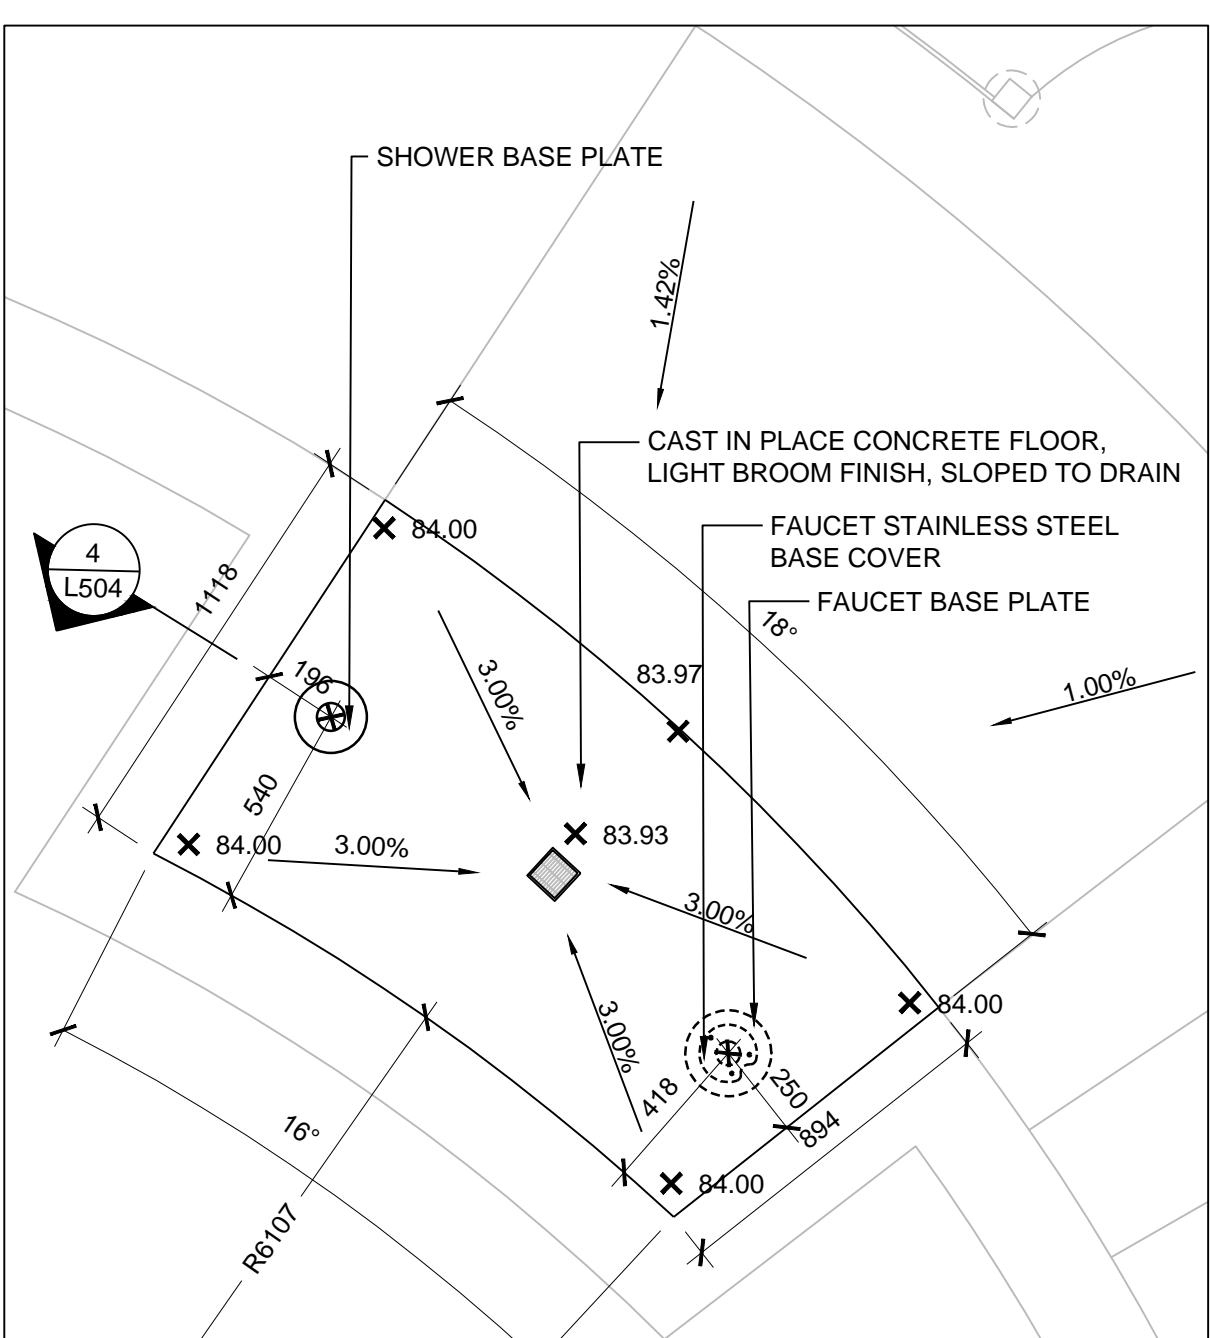


5 EXTERIOR SHOWER AND FOOT BATH PLAN  
SCALE: 1 : 20

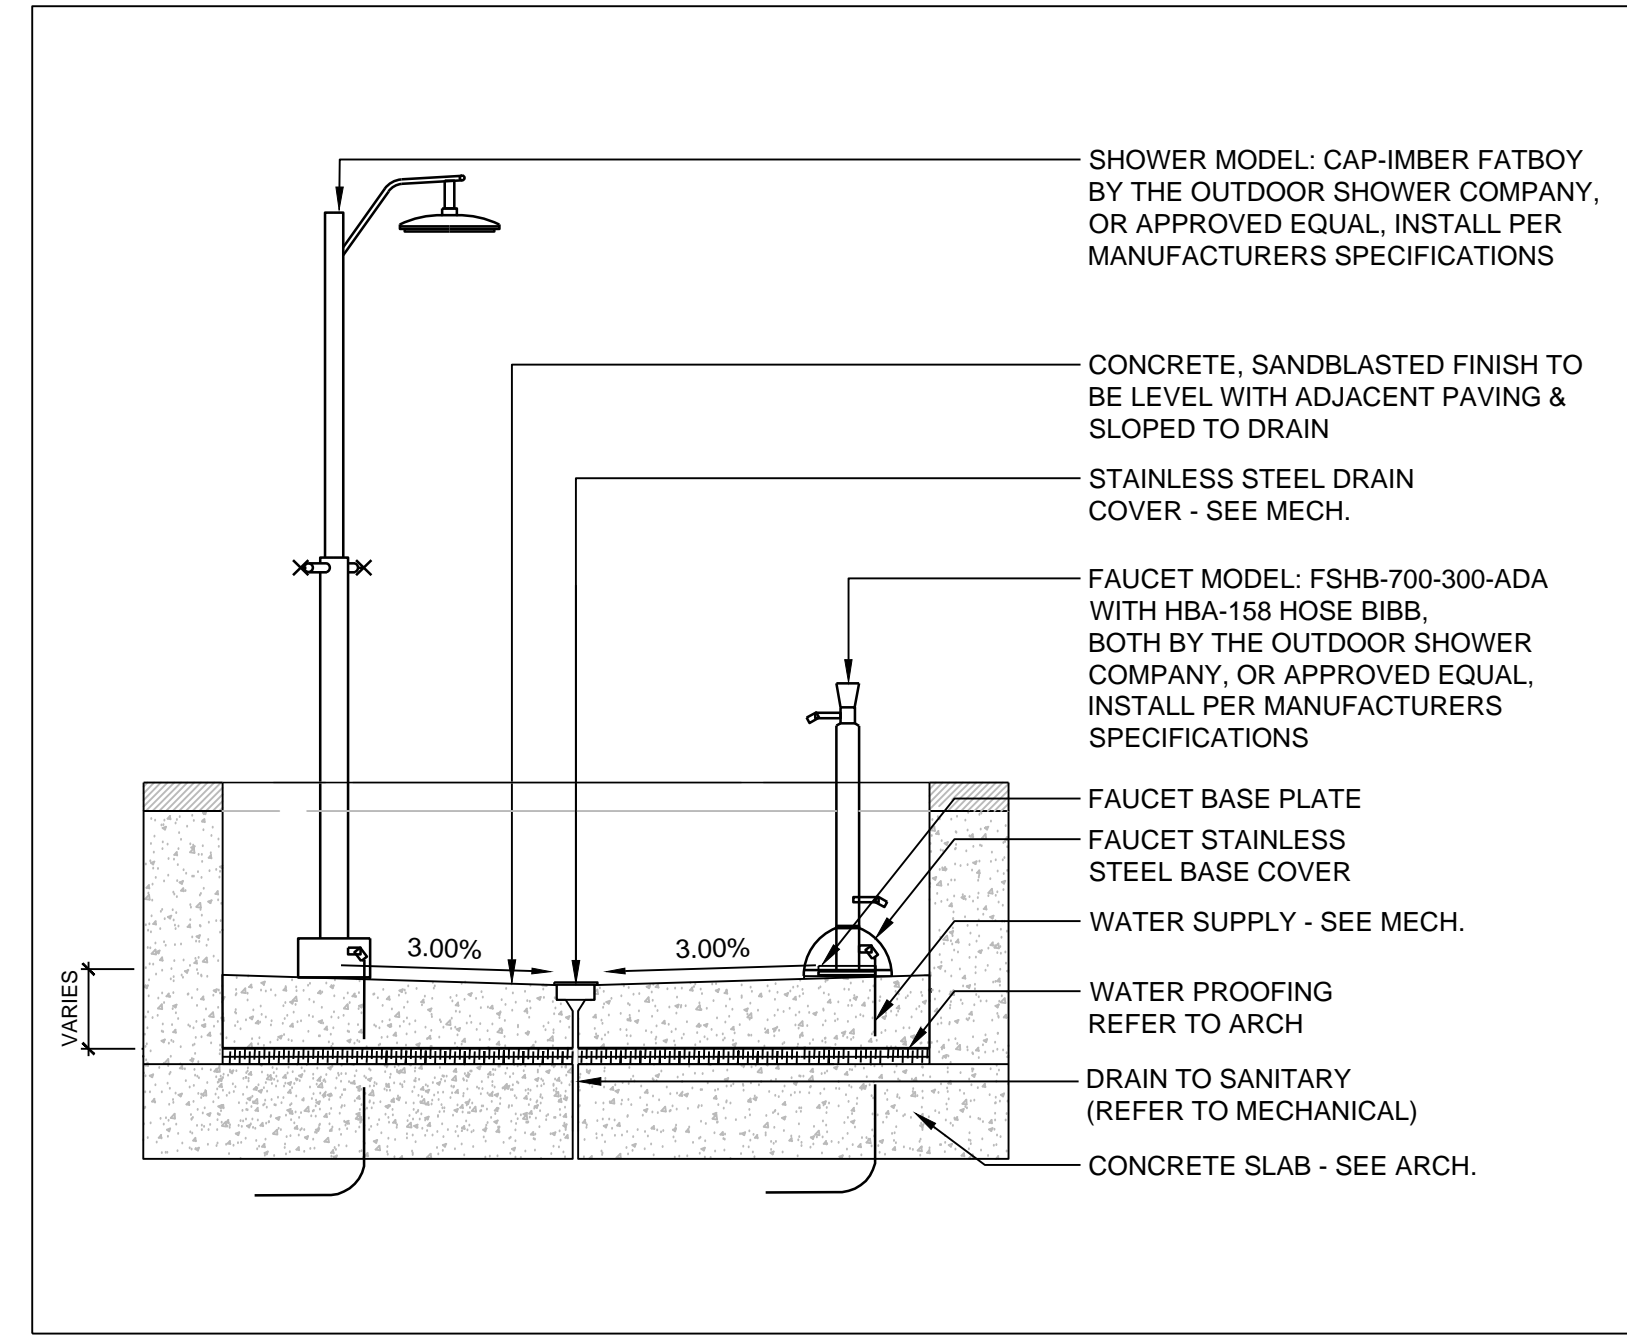

6 EXTERIOR SHOWER AND FOOT BATH SECTION  
SCALE: 1 : 20

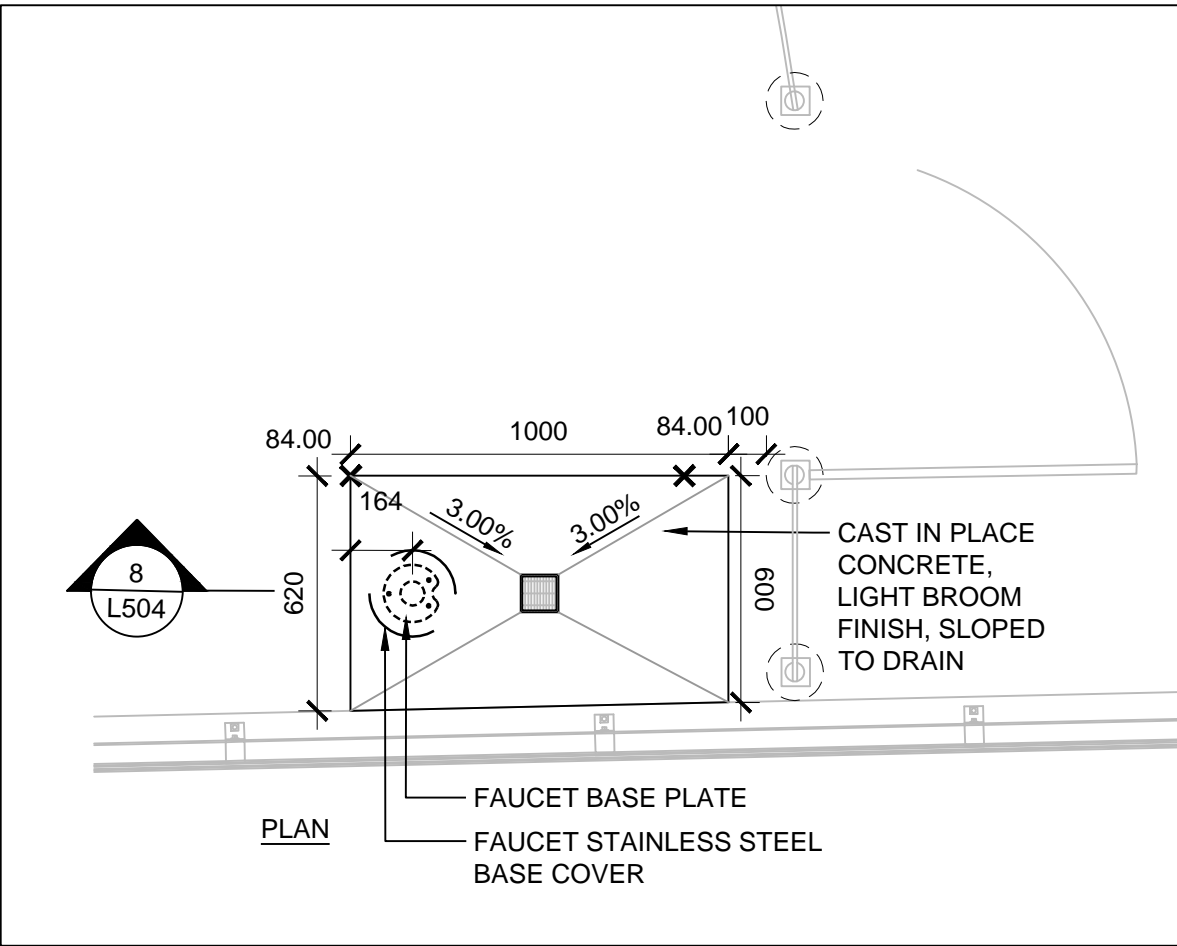

7 EXTERIOR FOOT BATH PLAN  
SCALE: 1 : 20

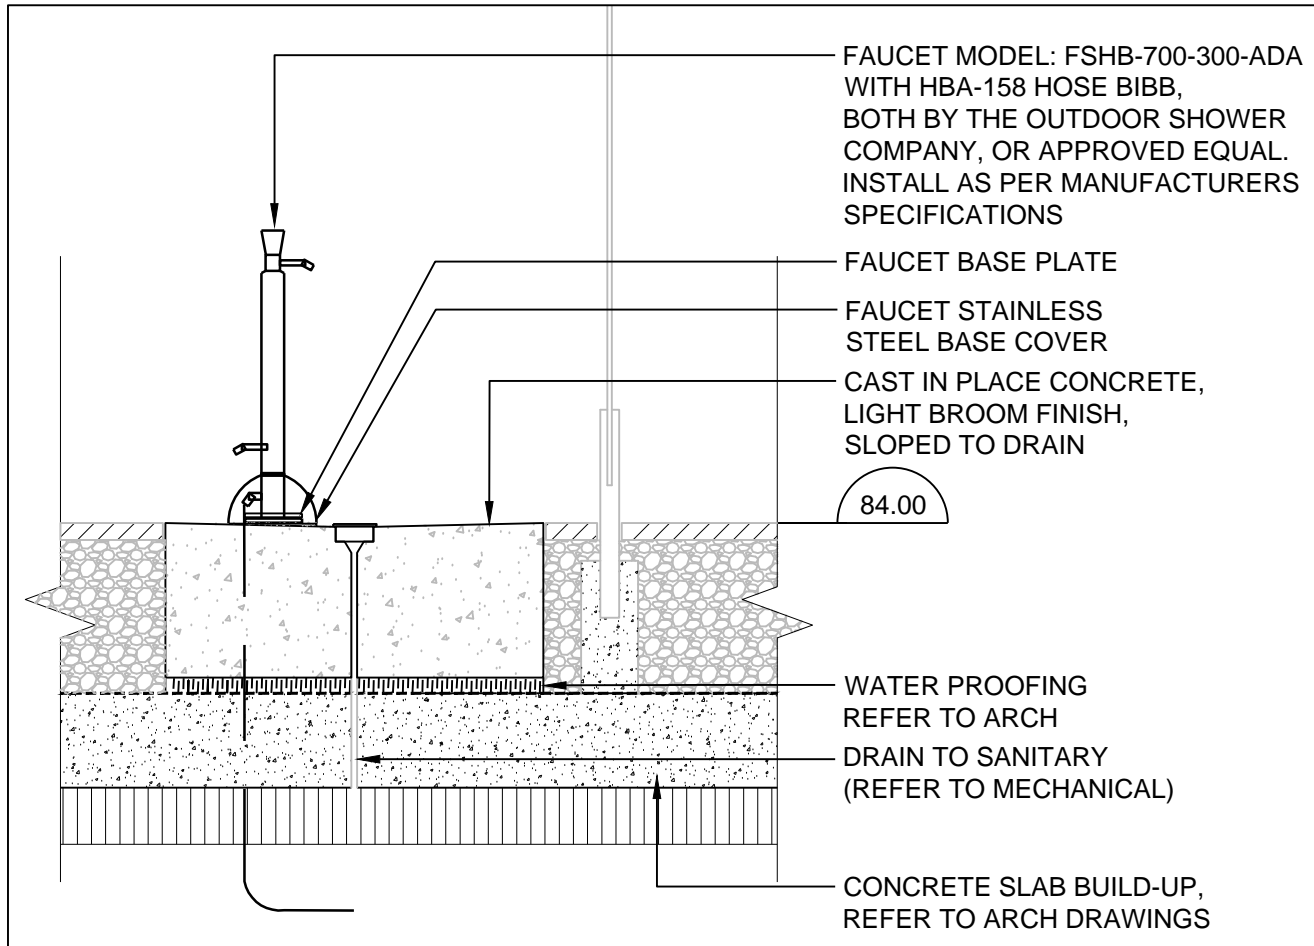

8 EXTERIOR FOOT BATH SECTION  
SCALE: 1 : 20

No.	Revision	Date
1.	Issued for Site Plan Approval to WT	15.01.30
2.	Issued for Site Plan Approval	15.03.04
3.	Waterfront Toronto SPA Submission #2	15.07.08
4.	Toronto SPA Submission #3	15.08.25
5.	Issued for Formwork Tender	15.09.10
6.	Issued for Masonry Tender	15.10.29
7.	Issued for Site Plan Approval	16.02.11
8.	Issued for Coordination	16.08.11



Drawing Title  
**Landscape Details  
2nd. Floor Amenity Level**

Project  
**Hines TRIDEL**

Aquavista  
BAYSIDE, TORONTO  
Scale  
NTS  
Drawn by  
CP  
Checked by  
RB  
Project No.  
14-117  
Date  
06/03/14  
Drawing No.  
L-504

