

 
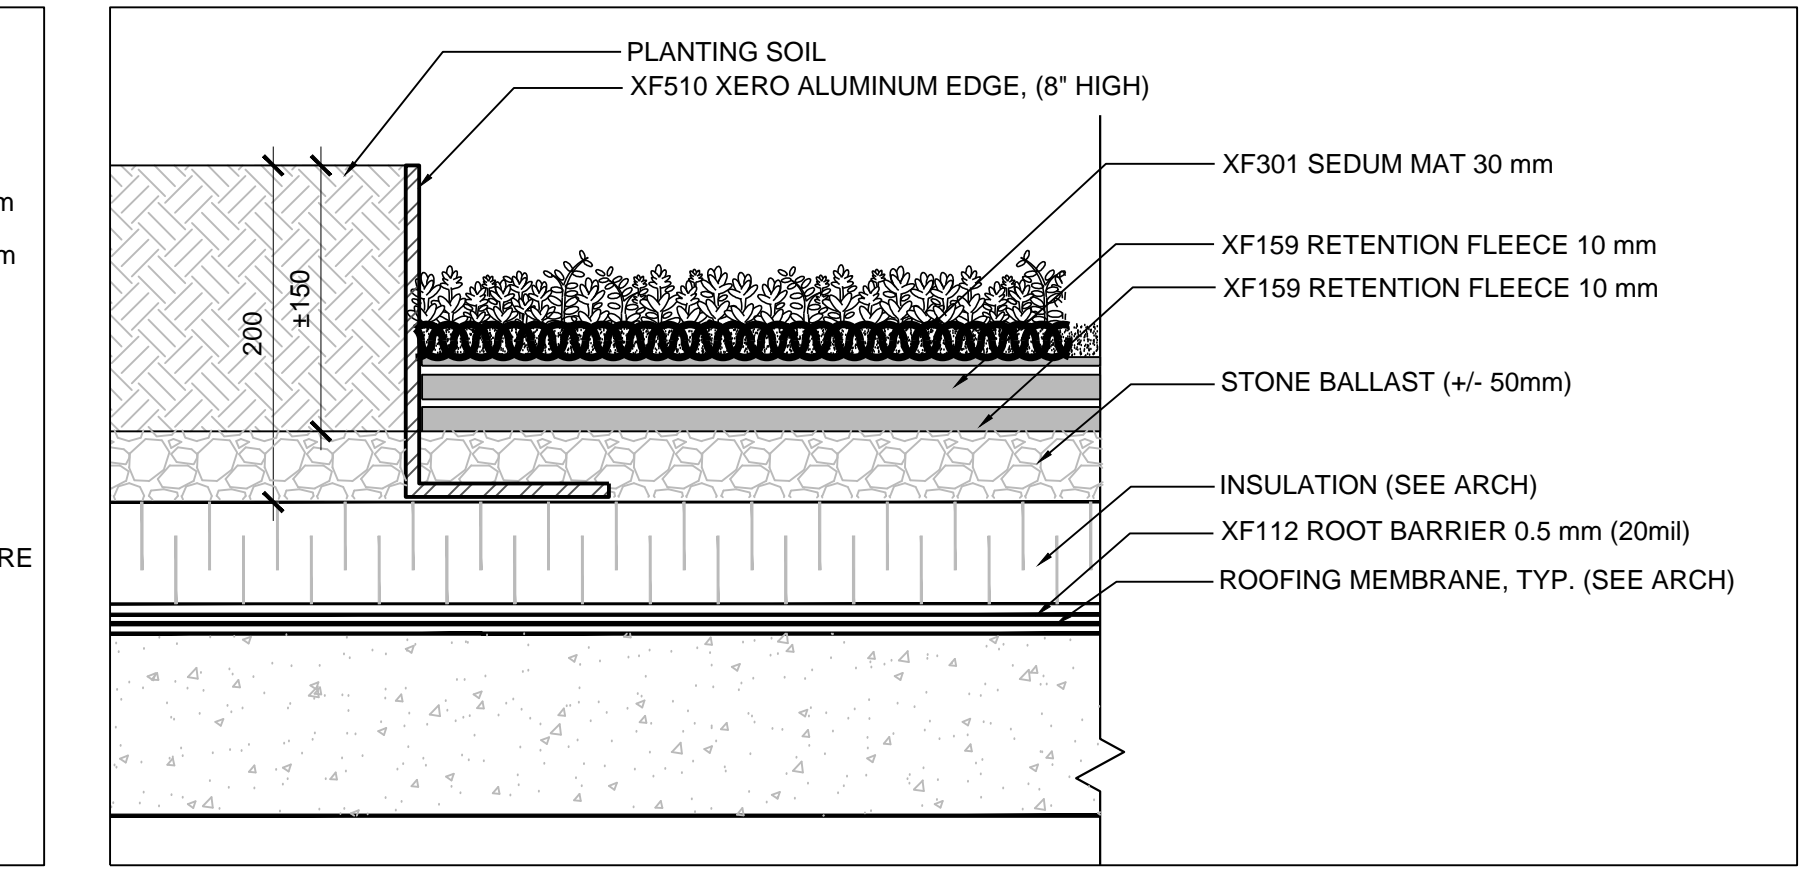
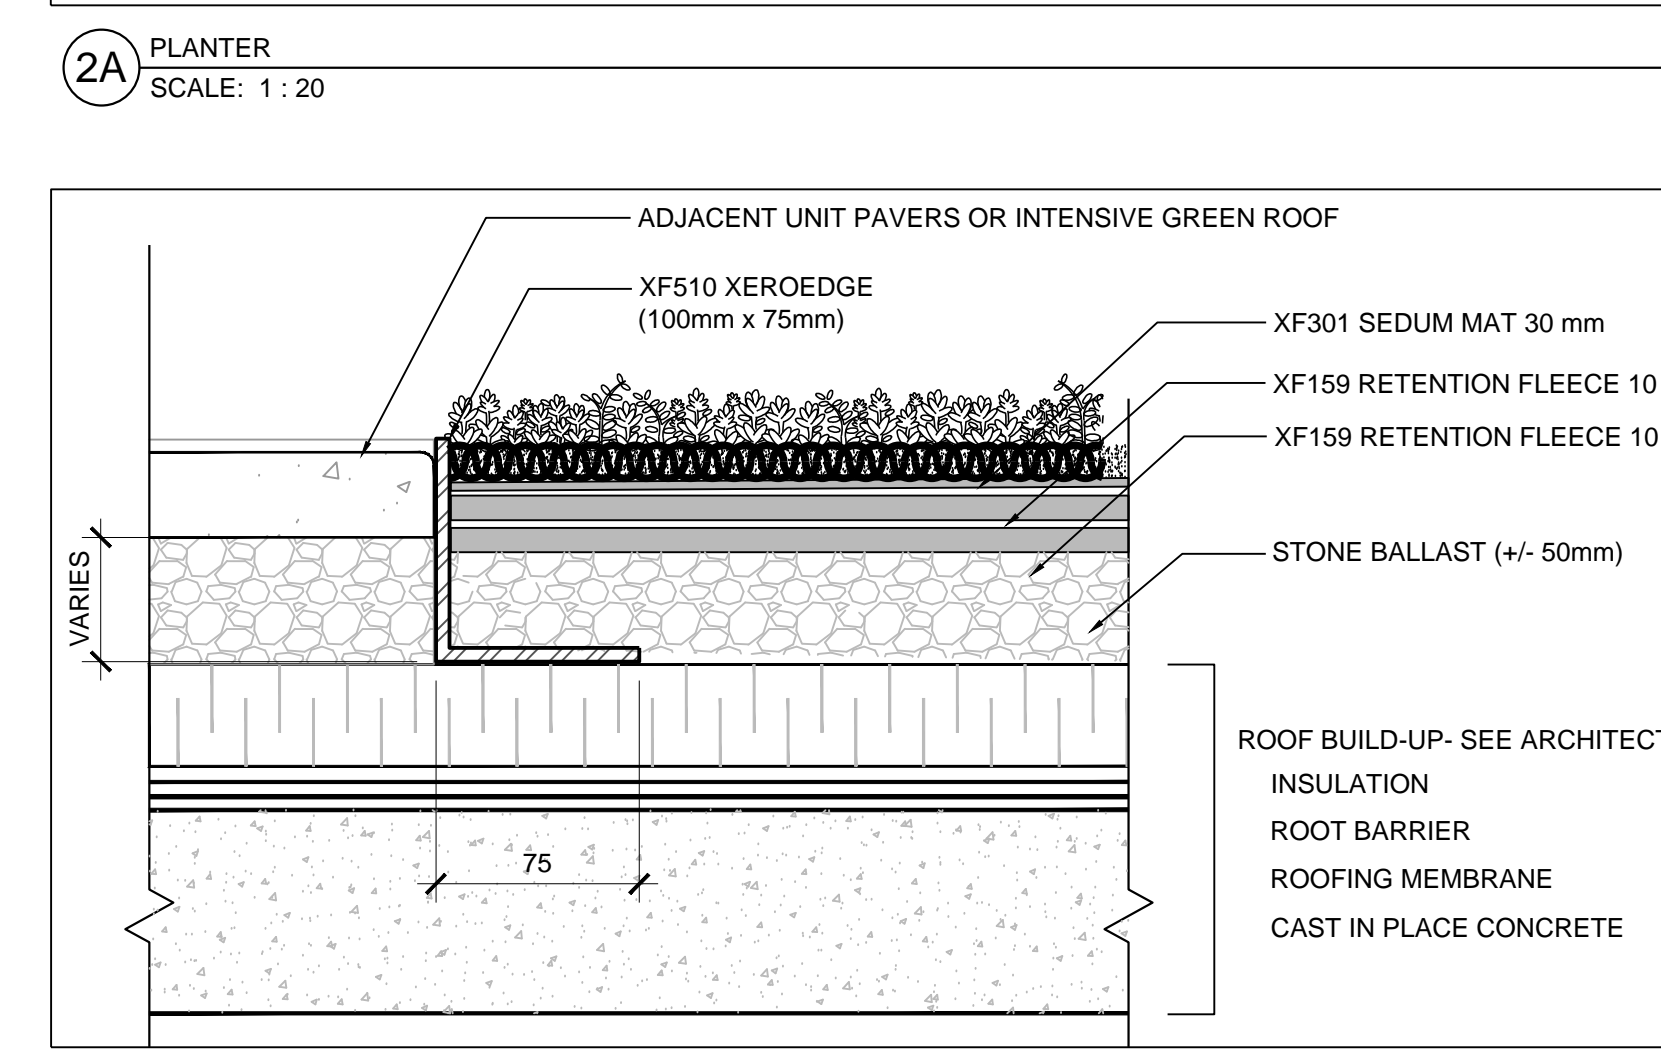
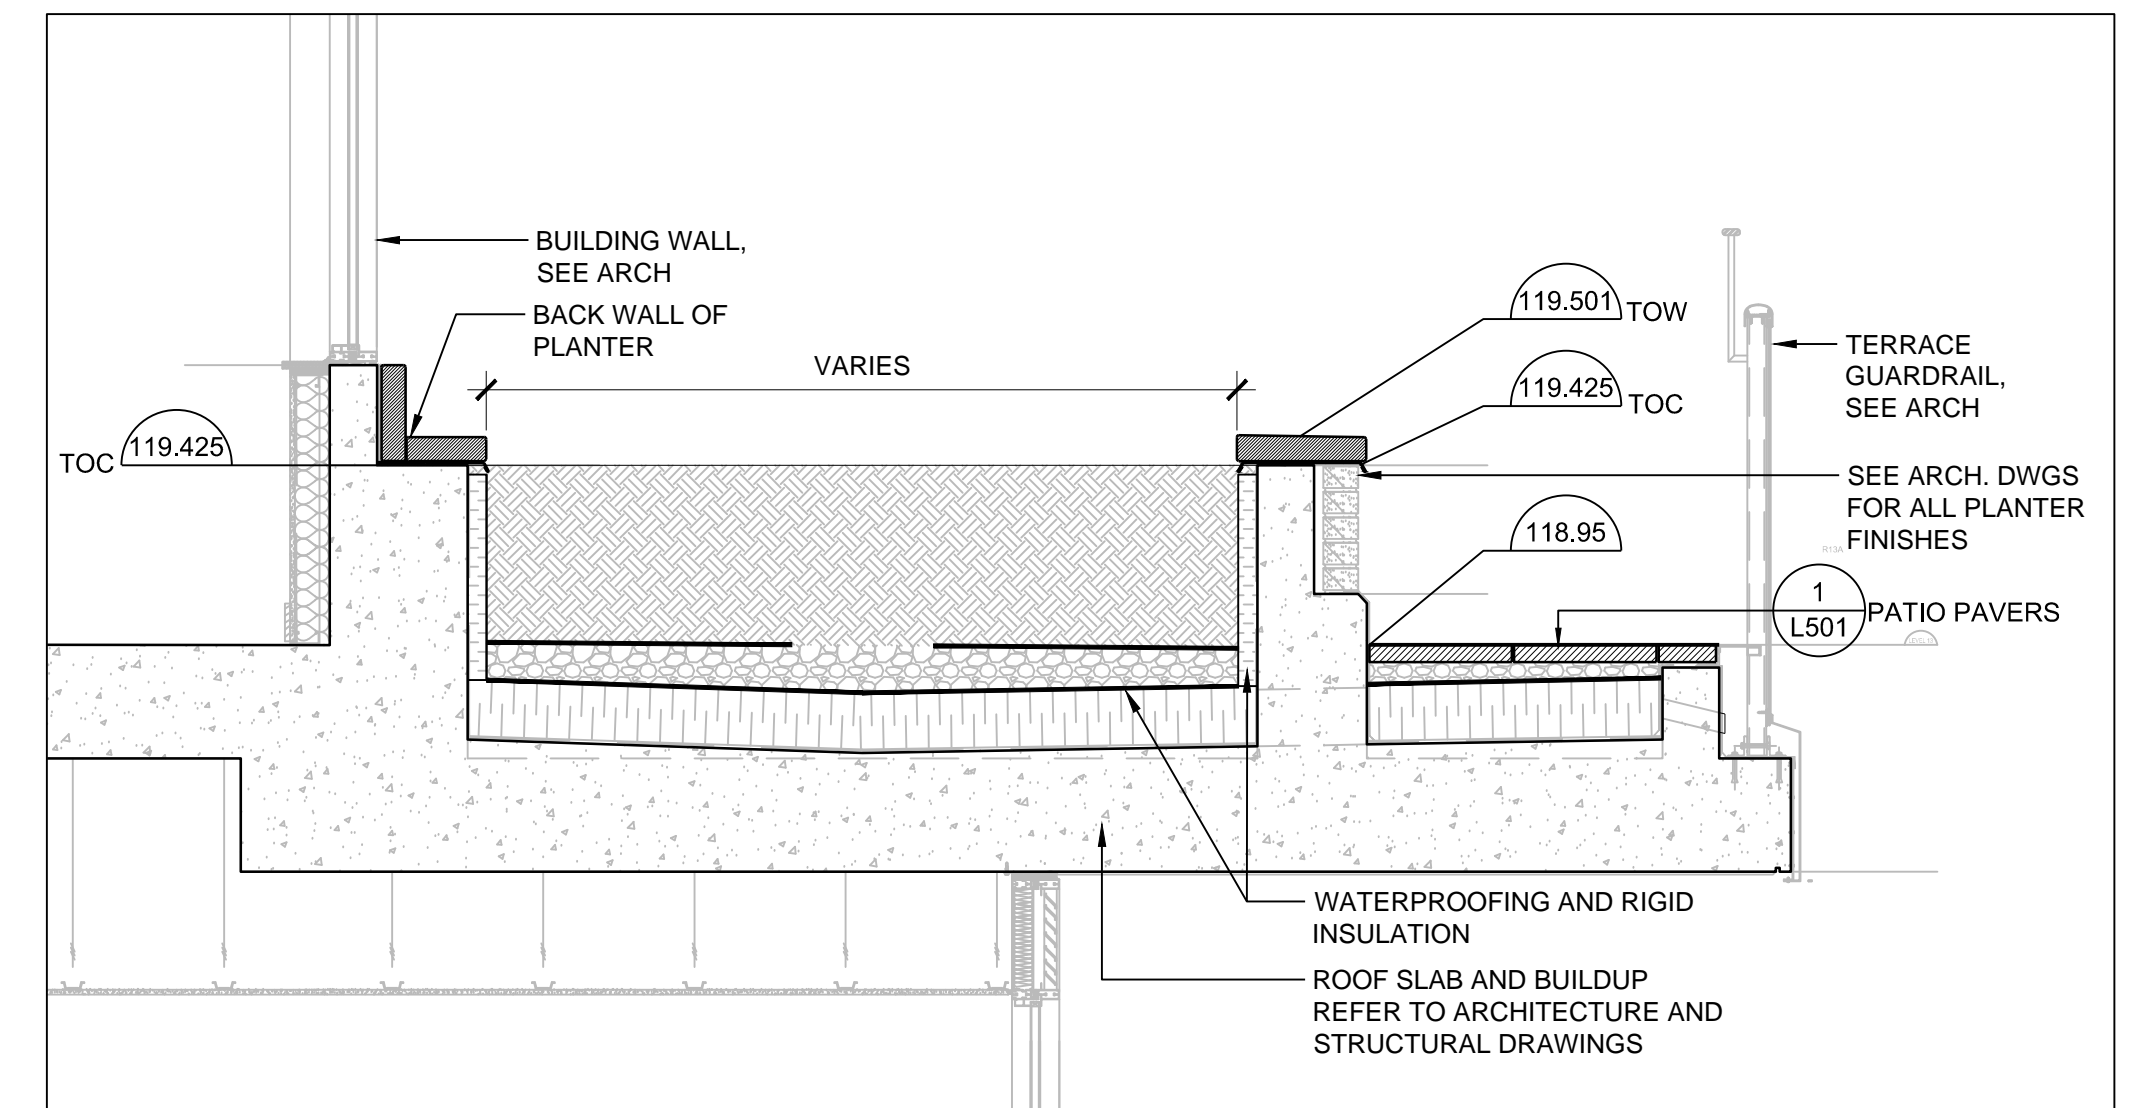
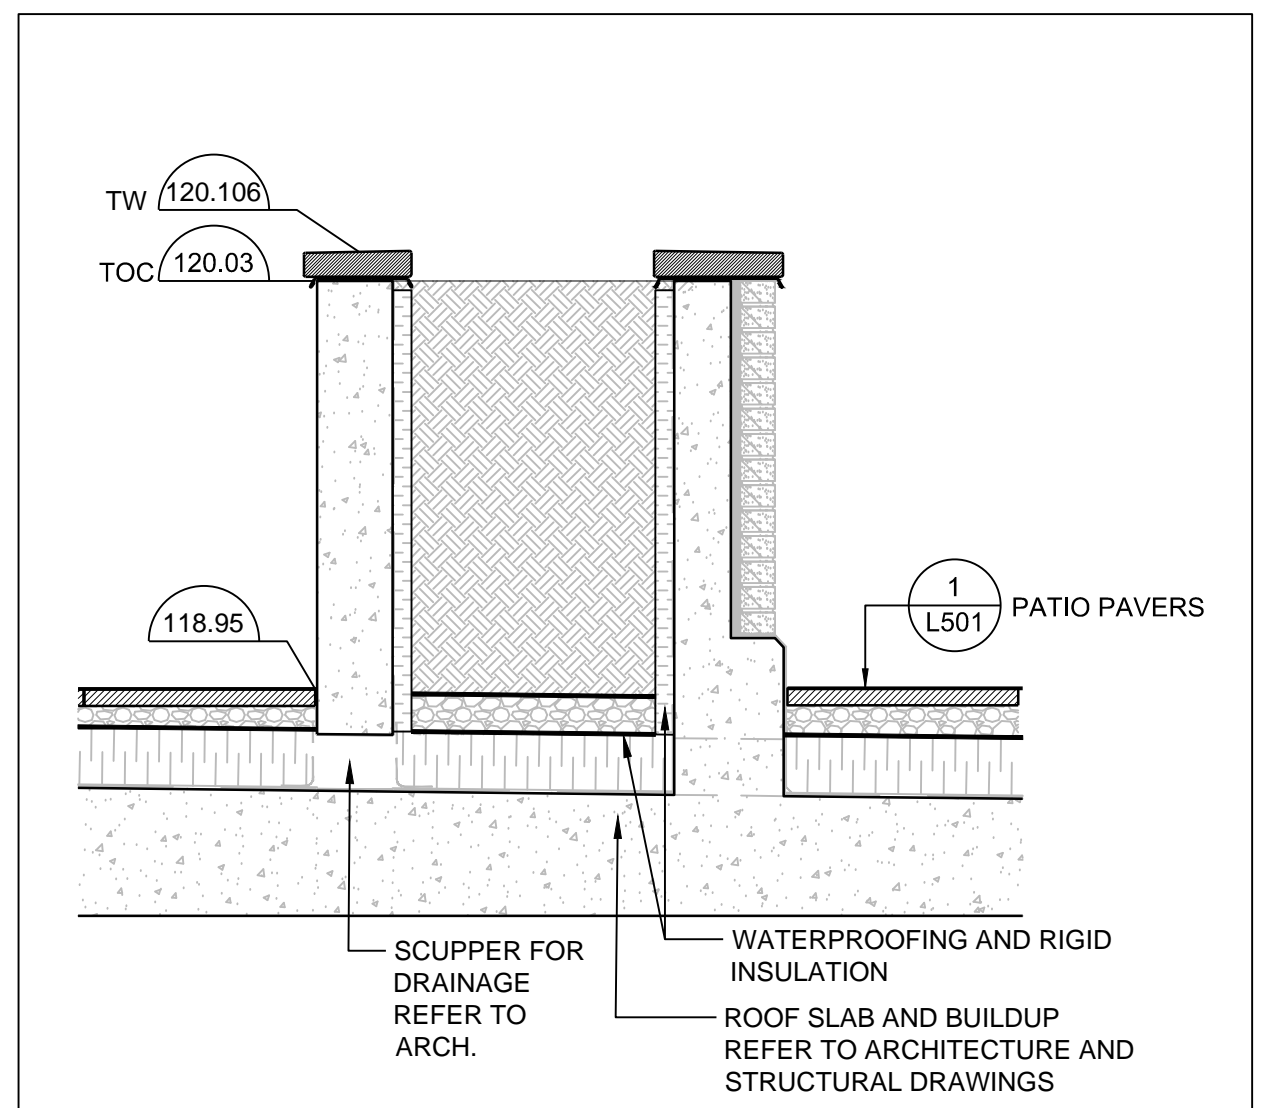


Contractor Must Check And Verify All Dimensions On The Job.  
 Do Not Scale The Drawings.  
 All Drawings, Specifications And Related Documents Are The Copyright Of The Architect And Must Be Returned Upon Request.  
 Reproduction Of Drawings, Specifications And Related Documents In Part Or Whole Is Forbidden Without The Architects Written Permission.  
 This Drawing Is Not To Be Used For Construction Until Signed By The Architect.  
 Date:

**Janet Rosenberg & Studio**  
 Landscape Architecture and Urban Design  
 t 416 656 6655 f 416 656 5756 www.jrstudio.co  
 148 Kenwood Avenue, Toronto Ontario M6C 2S3 Canada

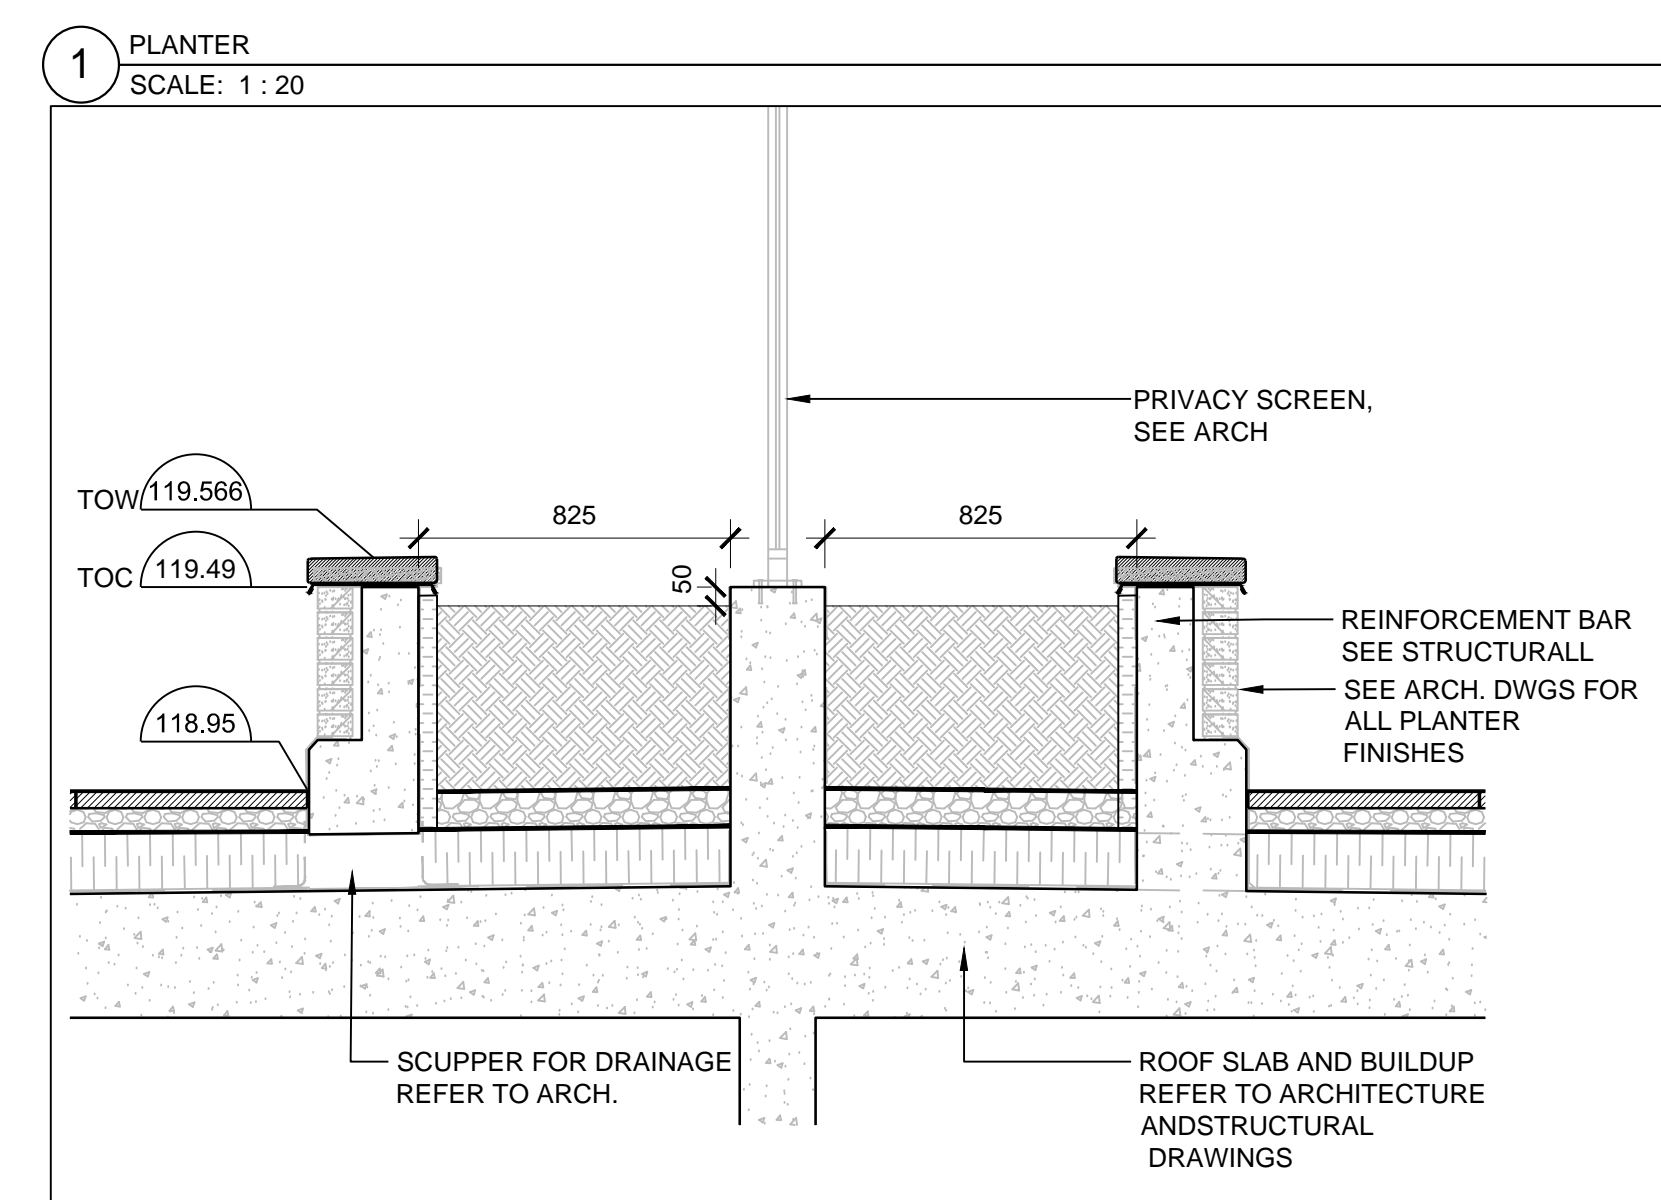

No.:	Revision	Date
1.	Issued for Site Plan Approval to WT	15.01.30
2.	Issued for Site Plan Approval	15.03.04
3.	Waterfront Toronto SPA Submission #2	15.07.08
4.	Toronto SPA Submission #3	15.08.25
5.	Issued for Formwork Tender	15.09.10
6.	Issued for Masonry Tender	15.10.29
7.	Issued for Roofing Tender	16.02.08
8.	Issued for Site Plan Approval	16.02.11
9.	Issued for Coordination	16.08.11

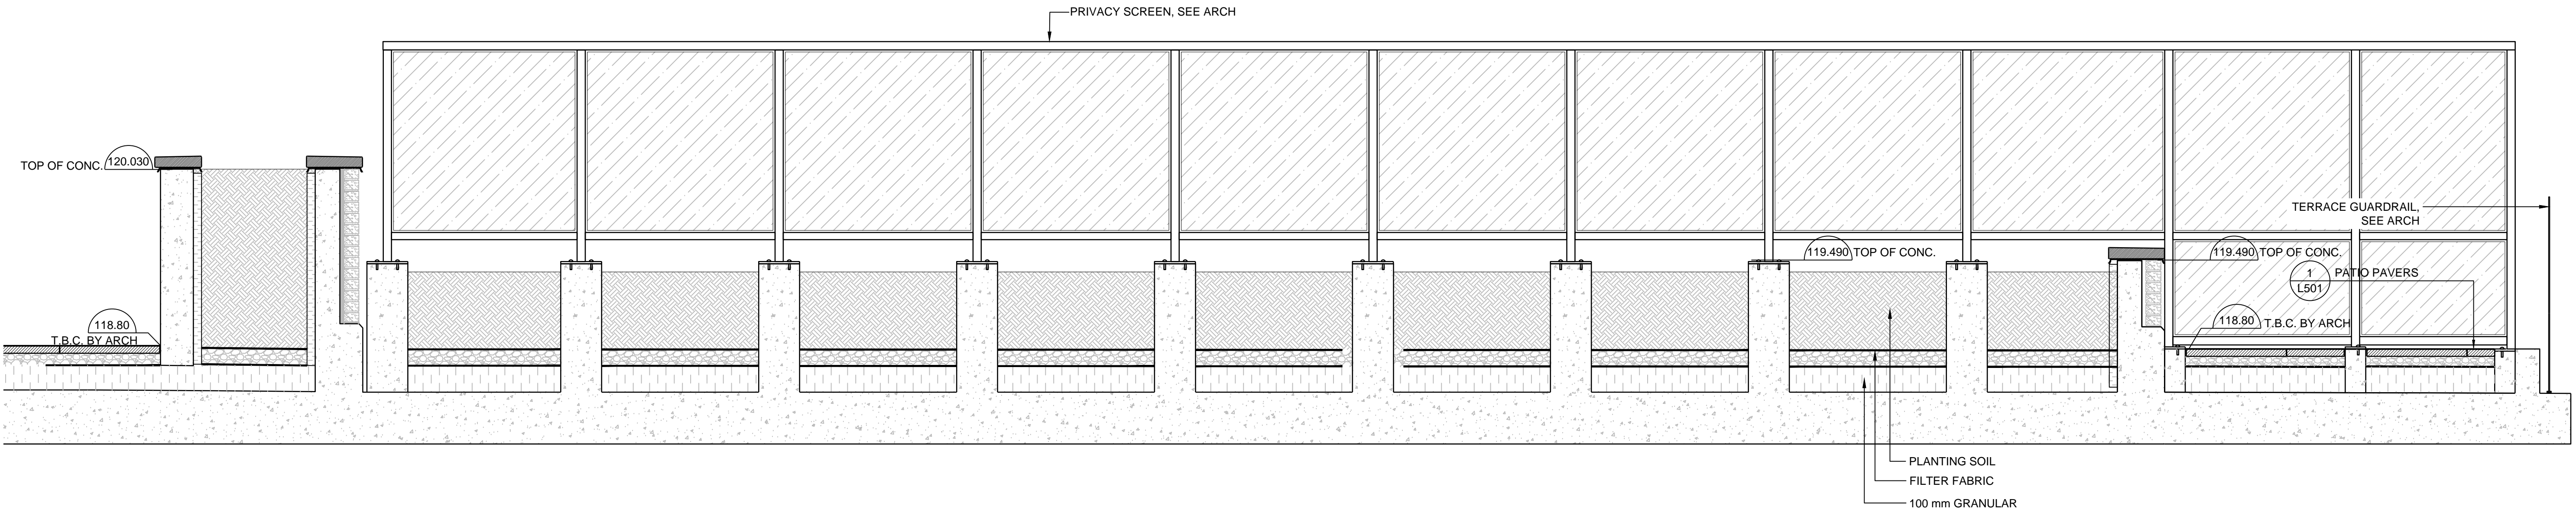

Drawing Title  
**Landscape Details**  
**13th Floor & Green Roofs**

Project  
**Hines TRIDEL**

Aquavista  
 BAYSIDE, TORONTO  
 Scale  
 NTS  
 Drawn by  
 CP  
 Checked by  
 RB  
 Project No.  
 14-117  
 Date  
 06/03/14  
 Drawing No.  
**L-505**

