


SEE DRAWING E-4 FOR CONTINUATION



SEE UNIT 112
ON DRAWING E-4
FOR DETAIL

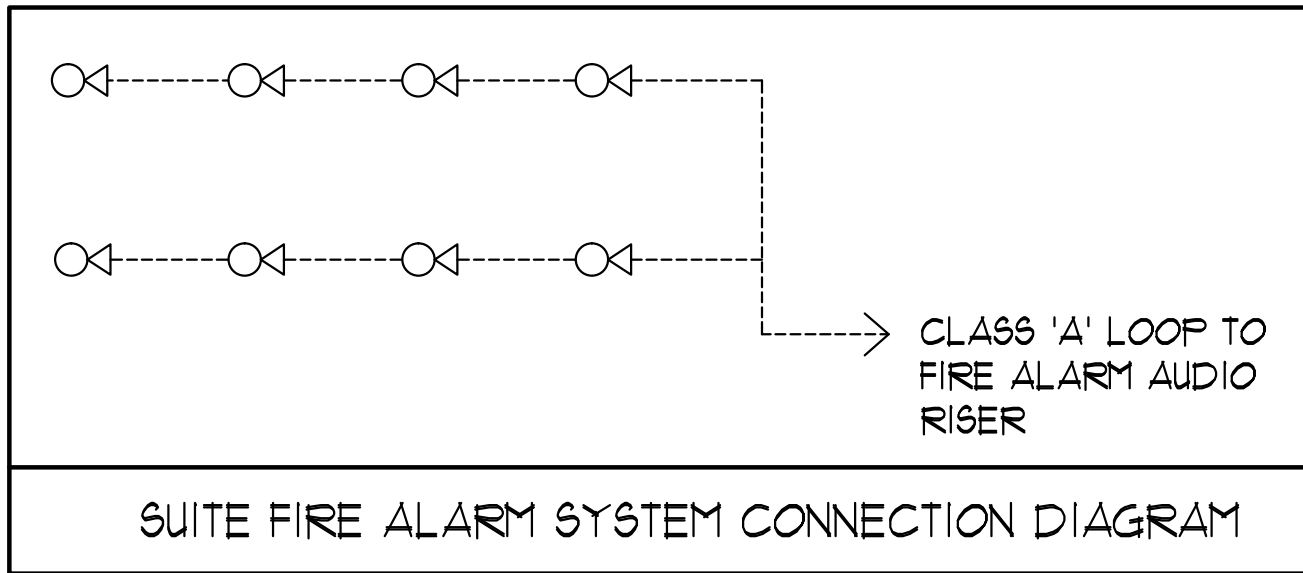

MOUNTING HEIGHT SCHEDULE (DIMENSIONS ARE FROM FINISH FLOOR TO TOP OF WALL BOX)		
OUTLET	SUITES	PUBLIC AREA
RECEPTACLE	18" FFF	18" FFF
KITCHEN COUNTER SPLIT RECEPTACLE	46" FFF	46" FFF
TV/TELEPHONE (MULTI-PORT) OUTLET	18" FFF	18" FFF
LIGHT SWITCH	38" FFF	38" FFF
SECURITY PANEL	62" FFF	62" FFF
WALL THERMOSTAT	62" FFF	62" FFF
FRIDGE RECEPTACLE	TO SUIT EQUIPMENT	
MICROWAVE/FAN UNIT RECEPTACLE	LOCATE IN UPPER CABINET ABOVE	
UNDER CABINET LIGHTING RECEPTACLE	LOCATE IN UPPER CABINET ABOVE MICROWAVE / FAN UNIT	
INTERCOM		41" FFF
FIREFIGHTER'S HANDSET		41" FFF
PULL STATION		41" FFF

GENERAL AREA CIRCUITING - TABLE #1		
LIGHTING FIXTURE LOCATION	CCT #	RECEPTACLE LOCATION
P4 TO P1 - EXIT SIGNS	EX-XX	LOBBY (P4 TO P1)
G/F TO 10/F - EXIT SIGNS	EX-XX	STAIR 'A' (B/F2/F2)
11/F TO ROOF - EXIT SIGNS	EX-XX	STAIR 'B' (11/F4/30/21/24/18/5) FLOORS
LOBBY (P4 TO P1)	EX-XX	STAIR 'B' (12/26/3/F/P4) FLOORS
STAIR 'A' (P4 TO G/F)	EX-XX	STAIR 'C' (17/F4/30/21/24/2) FLOORS
CORRIDOR	EX-XX	STAIR 'C' (18/5/23/6/3) FLOORS
	EX-XX	STAIR 'D' (11/F4) FLOORS
	EX-XX	STAIR 'E' (11/F) FLOOR
	EX-XX	CORRIDOR


- GENERAL NOTES - RESIDENTIAL:**
- ELECTRICAL DRAWINGS SHALL BE READ IN CONJUNCTION WITH MECHANICAL, STRUCTURAL, ARCHITECTURAL AND LANDSCAPE DRAWINGS.
 - CONTRACTOR SHALL RUN CABLES WITHIN CEILING SLAB OR ENCLOSURES TO RETAIN 2 HOUR FIRE PROTECTION RATING FOR ALL LOADS THAT CONNECT TO EMERGENCY POWER.
 - FIRE ALARM RISERS SHALL BE RUN IN 2 HOUR FIRE RATED ELECTRICAL CLOSET. REFER TO DUG. E-32 FOR RISER DIAGRAM AND DETAILS.
 - STAIRWAY WALL MOUNTED EMERGENCY LIGHT FIXTURES SHALL BE MOUNTED @ 1' AFF.
 - EMERGENCY LIGHT FIXTURES IN LOCKERS, STORAGE, GARBAGE, UTILITY AND SERVICE ROOMS SHALL BE CONNECTED TO BOTH NORMAL AND EMERGENCY POWER AS PER DETAIL #21 OF DUG. E-35.
 - FOR STORAGE ROOM VENTILATION SYSTEM, DIV. 16 TO PROVIDE CONDUIT, WIRING AND SWITCH (S) TO START/STOP FAN AND DAMPER. FAN AND 110V ACTUATOR TO BE SUPPLIED AND INSTALLED BY DIV. 15.
 - FOR UTILITY ROOM VENTILATION SYSTEM, DIV. 15 WILL PROVIDE LINE VOLTAGE THERMOSTAT (T) TO DIV. 16. DIV. 16 TO PROVIDE CONDUIT AND WIRING TO START/STOP FAN AND DAMPER VIA THERMOSTAT. FAN AND 110V ACTUATOR TO BE SUPPLIED AND INSTALLED BY DIV. 15.
 - REFER TO SPRINKLER DRAWINGS FOR FIRE PROTECTION DEVICE TO BE CONNECTED TO THE FIRE ALARM SYSTEM. THE DEVICE AND EQUIPMENT SHALL FORM AN INTEGRAL PART OF THE ELECTRICAL CONTRACT.
 - REFER TO SUITE PANEL SCHEDULES FOR INSUITE CIRCUIT ARRANGEMENT.
 - ALL DWELLING UNIT RECEPTACLES EXCEPT IN KITCHEN SHALL BE TAMPER PROOF.
 - PROVIDE GROUND FAULT PROTECTION FOR SUITE KITCHEN AND WASHROOM RECEPTACLES WITHIN 1500mm OF SINK.

- PROVIDE TELECOMMUNICATION BOX C/W BUILT-IN RECEPTACLE FOR TELECOMMUNICATION. TELECOMMUNICATION BOX SHALL BE COMPLIANT WITH THE TELECOM SERVICE PROVIDER SPECIFICATION. REFER TO DETAIL #3 ON DUG. E-35 FOR TELECOM JUNCTION BOX INSTALLATION.
- DRYER SENSOR TO START DRYER VENTILATION FAN AUTOMATICALLY WHEN DRYER IS RUNNING.
- SMOKE ALARMS WITHIN THE SUITE SHALL BE HARDWIRED TOGETHER AND TO A 15A 1P CIRCUIT BREAKER AHEAD OF OTHER LOADS.

- KEY NOTES - RESIDENTIAL:**
- FOR CIRCUITING, REFER TO TABLE #1.
 - PROVIDE ALARM SPEAKER, SMOKE DETECTOR AND RECEPTACLE AT EVERY THIRD FLOOR STAIR WELL STARTING FROM TOP FLOOR, AS PER TO DUG. E-32 FOR FIRE ALARM RISER DIAGRAM.
 - REFER TO SUPERVISED VALVE AND FLOW SWITCH SCHEDULE ON DUG. E-XX FOR DETAILS ON TYPICAL FLOORS.
 - PROVIDE TELECOMMUNICATION BACKBOARD C/W 15V, 1A, 15A RECEPTACLE AS PER COMMUNICATION RISER DIAGRAM ON DUG. E-31.
 - CONTRACTOR SHALL REFER TO ELECTRICAL SINGLE LINE DIAGRAM ON DUG. E-30 AND SDP RISER ON DUG. E-31 FOR SDP LOCATIONS AND DISTRIBUTION.
 - PROVIDE CONDUIT AS PER RISER DETAIL #13 ON DUG. E-35 FOR BISORTER/TRISORTER CONTROL SYSTEM.
 - ALL SUITE DOOR CONTACTS WILL COMPLETE WITH INTRUSION ALARM SYSTEM THAT CONTACT TO THE CONCIERGE STATION.
 - DESIGNATED "LAUNDRY RECEPTACLE" AS DEFINED BY ESA CODE 26-110(a)(1), 26-120(b) AND ESA BULLETIN 26-26-0 (WITHIN 3m RADIUS OF LAUNDRY CLOSET). RECEPTACLE SHALL BE CONNECTED TO A DEDICATED CIRCUIT. SEE DETAIL #4 ON DUG. E-35.
 - SWITCHES, RECEPTACLES, ETC. TO BE INSTALLED AS TO NOT INTERFERE WITH THE OPENING AND OPERATION OF SLIDING DOOR.

- AMENITY AREA KEY NOTES:**
- PROVIDE TELEPHONE AS PER OBC 3.11.02 (8) AND SHALL BE INSTALLED WITHIN 30m OF THE POOL.
 - ALL RECIRCULATING PUMPS SHALL BE CAPABLE OF BEING DEACTIVATED BY AN EMERGENCY STOP BUTTON. CLEARLY LABELED AND LOCATED ON THE DECK AREA.
 - AN EMERGENCY SIGN CONTAINING THE WORDS "IN THE EVENT OF AN EMERGENCY, PUSH EMERGENCY STOP BUTTON AND USE EMERGENCY PHONE, AUDIBLE AND VISUAL SIGNAL WILL ACTIVATE" SHALL BE IN LETTERS AT LEAST 25mm HIGH WITH A 5mm STROBE. POST THE SIGN ABOVE THE EMERGENCY STOP BUTTON.
 - DIV. 16 TO PROVIDE 100A, 3P DISCONNECT IN POOL MECHANICAL ROOM FOR TURN-KEY POOL CONTRACTOR'S USE.
 - EXACT LOCATIONS OF OUTLETS TO BE DETERMINED ON SITE.

ELECTRICAL LEGEND		
LIGHTING		
[Symbol]	FLUORESCENT LIGHT FIXTURE, TYPE AS INDICATED	
[Symbol]	NIGHT LIGHT OR LIGHT CONNECTED TO EMERGENCY POWER	
[Symbol]	CEILING MOUNTED WALL MOUNTED LIGHT FIXTURE, INSCRIBED LETTER DENOTES TYPE	
[Symbol]	POLE MOUNTED LIGHT FIXTURE, INSCRIBED LETTER DENOTES TYPE	
[Symbol]	CEILING MOUNTED LIGHT OUTLET	
[Symbol]	STRIP LIGHT	
[Symbol]	UNDER CABINET FLUORESCENT LIGHT FIXTURE	
[Symbol]	CEILING MOUNTED WALL MOUNTED EXIT SIGN	
[Symbol]	EMERGENCY BATTERY PACK	
[Symbol]	OCCUPANCY SENSOR POWER PACKS	
[Symbol]	SINGLE/THREE POLE, SINGLE/THREE PHASE SWITCH RESPECTIVELY	
[Symbol]	1/2" (13/16") DENOTES 1-WAY/1-FLY/1-FLY LIGHT, OTHER SWITCHED LIGHT RESPECTIVELY	
[Symbol]	MASTER LIGHTING SHUT-OFF SWITCH	
[Symbol]	SENSOR WALL SWITCH FIRE SELF POWERED	
[Symbol]	OCCUPANCY SENSOR CEILING MOUNTED	
POWER		
[Symbol]	REGULAR DUPLEX RECEPTACLE	
[Symbol]	DUPLEX RECEPTACLE GROUND FAULT INTERRUPT	
[Symbol]	3-20A 1-POLE DUPLEX RECEPTACLE	
[Symbol]	SINGLE RECEPTACLE TYPE AND CONFIGURATION AS SPECIFIED FOR DRYER	
[Symbol]	CONNECTION FOR OVERCLOCKTOP	
[Symbol]	ABOVE COUNTER DEVICE	
[Symbol]	CEILING MOUNTED DEVICES	
[Symbol]	FLOOR MOUNTED DEVICES	
[Symbol]	DISCONNECT SWITCH, NON-FUSED	
[Symbol]	DISCONNECT SWITCH, FUSED	
[Symbol]	CORPORATION STARTER	
[Symbol]	FRACTIONAL MOTOR/FAN DIRECT CONNECTION	
[Symbol]	DIRECT CONNECTION, SINGLE PHASE	
[Symbol]	DIRECT CONNECTION, THREE PHASE	
[Symbol]	THERMOSTAT	
[Symbol]	DRYER SENSOR	
[Symbol]	HEAT TRACE	
[Symbol]	ELECTRICAL HEATER	
[Symbol]	ELECTRICAL PANEL / SECURITY PANEL	
TELECOMMUNICATION		
[Symbol]	TV/CABLE OUTLET	
[Symbol]	TELEPHONE OUTLET	
[Symbol]	TELEPHONE CABLE (MULTI-PORT OUTLET)	
[Symbol]	DATA OUTLET	
[Symbol]	DATA/TELEPHONE OUTLET	
[Symbol]	IN SUITE TELECOM BOX C/W RECEPTACLE	
[Symbol]	WIFI LOCATION	
[Symbol]	MUSIC SPEAKER / VOLUME CONTROL	
[Symbol]	RADIO RECEIVER	
SECURITY		
[Symbol]	INTERCOM / INTERPHONE	
[Symbol]	INTERCOM WITH CAMERA	
[Symbol]	PANIC BUTTON / PANIC INTERCOM STATION	
[Symbol]	CARD READER	
[Symbol]	AUTOMATIC RELEASE CARD ACCESS/RADIO RECEIVER	
[Symbol]	ELECTRIC STRIKE	
[Symbol]	MAGLOCK	
[Symbol]	DOOR CONTACT / WINDOW CONTACT	
[Symbol]	AUTOMATIC DOOR OPERATOR	
[Symbol]	MOTION DETECTOR	
[Symbol]	PUSH BUTTON	
[Symbol]	SECURITY CAMERA	
LIFE SAFETY		
[Symbol]	FIRE ALARM SMOKE DETECTOR	
[Symbol]	SPOKE ALARM	
[Symbol]	FIRE ALARM DUCT TYPE SMOKE DETECTOR	
[Symbol]	FIRE ALARM HEAT DETECTOR	
[Symbol]	FIRE ALARM 68 °C (147 °F) SMOKE HEAT DETECTOR	
[Symbol]	MOISTURE PROOF HEAT DETECTOR	
[Symbol]	CO ALARM	
[Symbol]	CORPORATION SPOKE 4 CO ALARM	
[Symbol]	CO SENSOR / NO SENSOR	
[Symbol]	FIRE ALARM MANUAL PULL STATION	
[Symbol]	FIRE ALARM HORN	
[Symbol]	FIRE ALARM STROBE/HORN WALL MTD.	
[Symbol]	FIRE ALARM MINI-HORN WALL MTD.	
[Symbol]	FIRE ALARM SPEAKER/STROBE CEILING MTD.	
[Symbol]	FIRE ALARM SPEAKER, CEILING MTD.	
[Symbol]	FIRE ALARM ANNUNCIATOR PANEL	
[Symbol]	FIRE ALARM CONTROL PANEL	
REVISIONS		
NOV 2011	1	ISSUED FOR...
DATE	NO.	DESCRIPTION
DRAWING ARE NOT TO BE SCALED		
CONTRACTOR MUST CHECK AND VERIFY ALL DIMENSIONS AND CONDITIONS ON THE JOB AND REPORT DISCREPANCIES TO THE ENGINEERS BEFORE PROCEEDING WITH THE WORK. THE DRAWING IS THE PROPERTY OF THE ENGINEERS AND SHALL BE KEPT IN THE POSSESSION OF THE ENGINEERS.		
DRAWINGS ARE NOT TO BE SCALED		
NOVA TREND		
115 West Beaver Creek Road, Unit 31 Richmond Hill, Ontario L4B 3M1 Tel: 905-882-5445 Fax: 905-882-5447 Email: info@novatrend.com		
DRAWING TITLE G/F NORTH FLOOR PLAN LIGHTING LAYOUT		
PROJECT TITLE ALEXANDRA PARK		
XXX TORONTO ONTARIO		
DRAWN BY: S.O.	CHECKED BY: S.T.	SCALE: 1:50
DATE: FEB, 13	PROJECT NUMBER: 1313	DRAWING NUMBER: E-1 OF

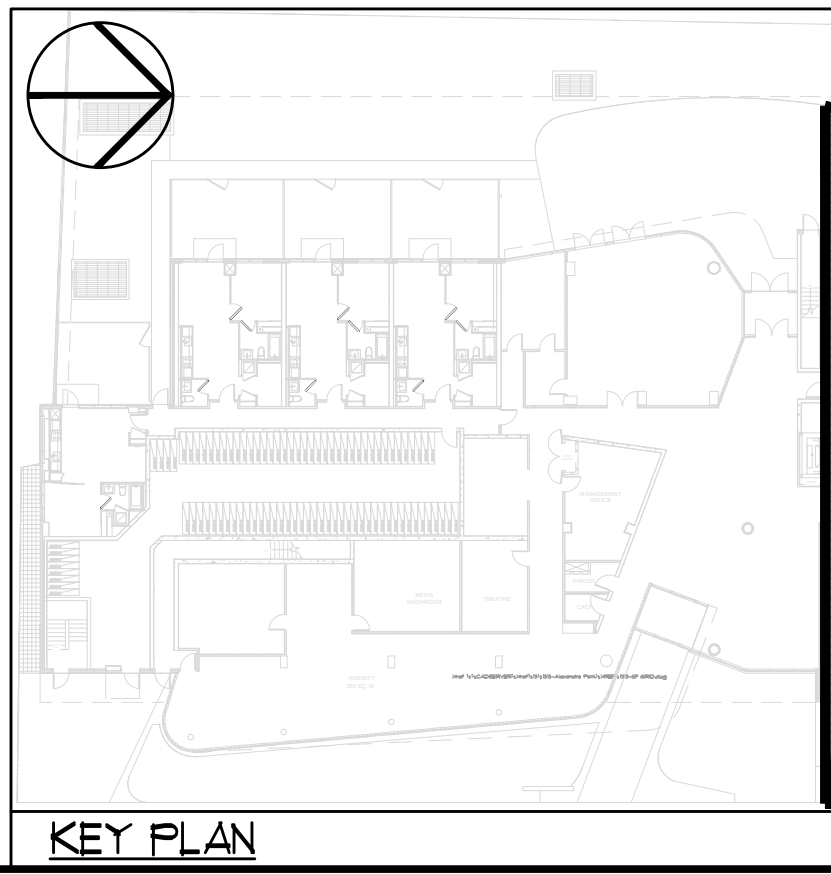

NTS