



 


COMMUNICATION AND SECURITY RISER DIAGRAM

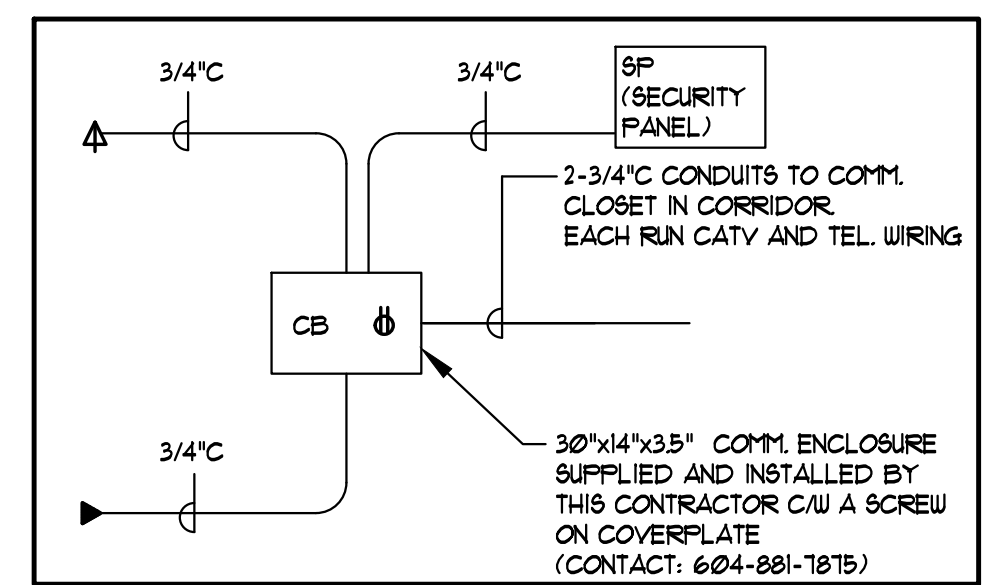


TYPICAL SUITE COMMUNICATION CONNECTION DIAGRAM
(REFER TO DETAIL #9 ON DIAG. E-3) FOR INSTALLATION OF COMMUNICATION BOX

- GENERAL NOTES:
- COMMUNICATION RISER SHALL BE RUN IN TOWER BY ERSKINE NORTH & SOUTH ELECTRICAL CLOSET.
 - EACH SUITE IS FED WITH TWO CONDUITS, ONE FOR TELEPHONE AND CABLE TV, AND THE OTHER IS A SPARE.
 - PROVIDE DEDICATED TELEPHONE LINE FOR ELEVATOR SYSTEM.
 - PROVIDE ELECTRICAL PANEL "R-EGU" FOR COU ROOM USE COMPLETE WITH A MINIMUM 60A 2POLE/4P EARTHED FEEDER.
 - CONDUITS NOT BEING USED SHALL BE CALKED AND SEALED. ALL SLEEVES PASSING THROUGH FIRE SEPARATIONS SHALL BE FIRE STOPPED.
 - SECURITY CONTRACTOR RUN CAT5E CABLE IN THE SAME CONDUIT AS TELECOM CABLE.
 - Fiber optic cabling to each suite (complete with in-suite junction box with optical media converter and back-up power supply).
 - Coaxial cable and Category 5e twisted pair in-suite wiring to living room, den (if applicable) and bedroom(s).
 - Bulk Internet service: Hybrid Fibre 250 High-Speed Internet service (including Rogers advanced Wi-Fi modem with download speed up to 120Mbps and upload speed up to 20Mbps, with unlimited usage. Note: speed may vary with internet traffic, server, gateway/router, computer, cabling location in the suite, software and applications installed, suite wiring, home network and/or others factors). Cost of the service is included in the condominium's maintenance budget.

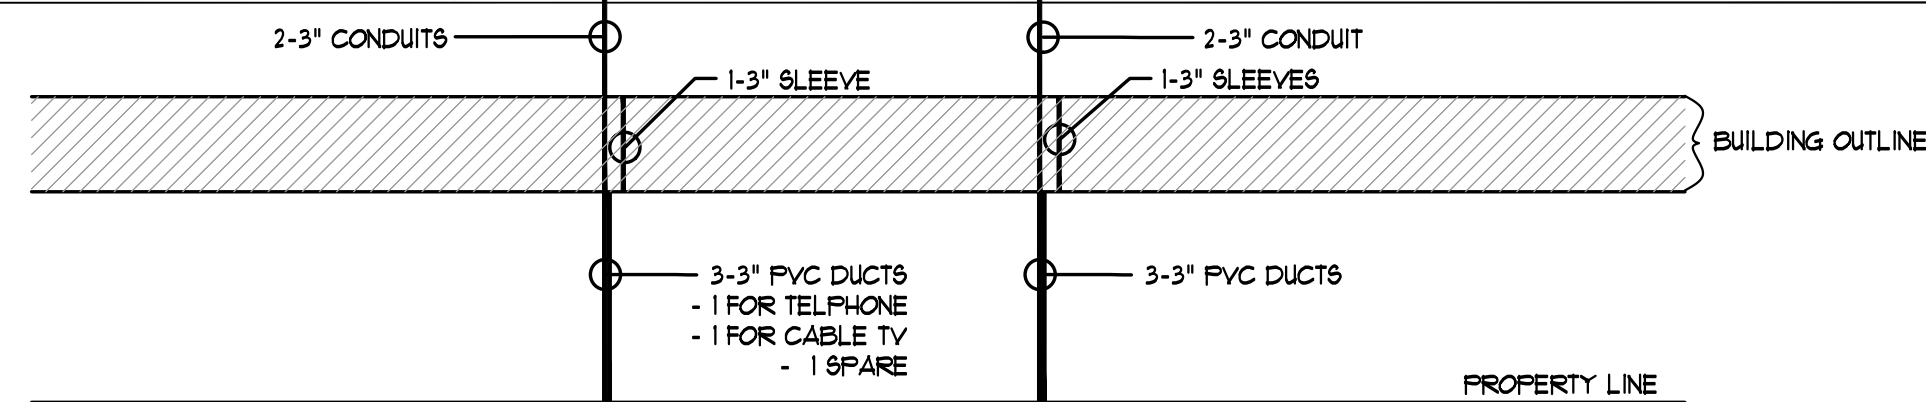

SUITE DISTRIBUTION RISER DIAGRAM

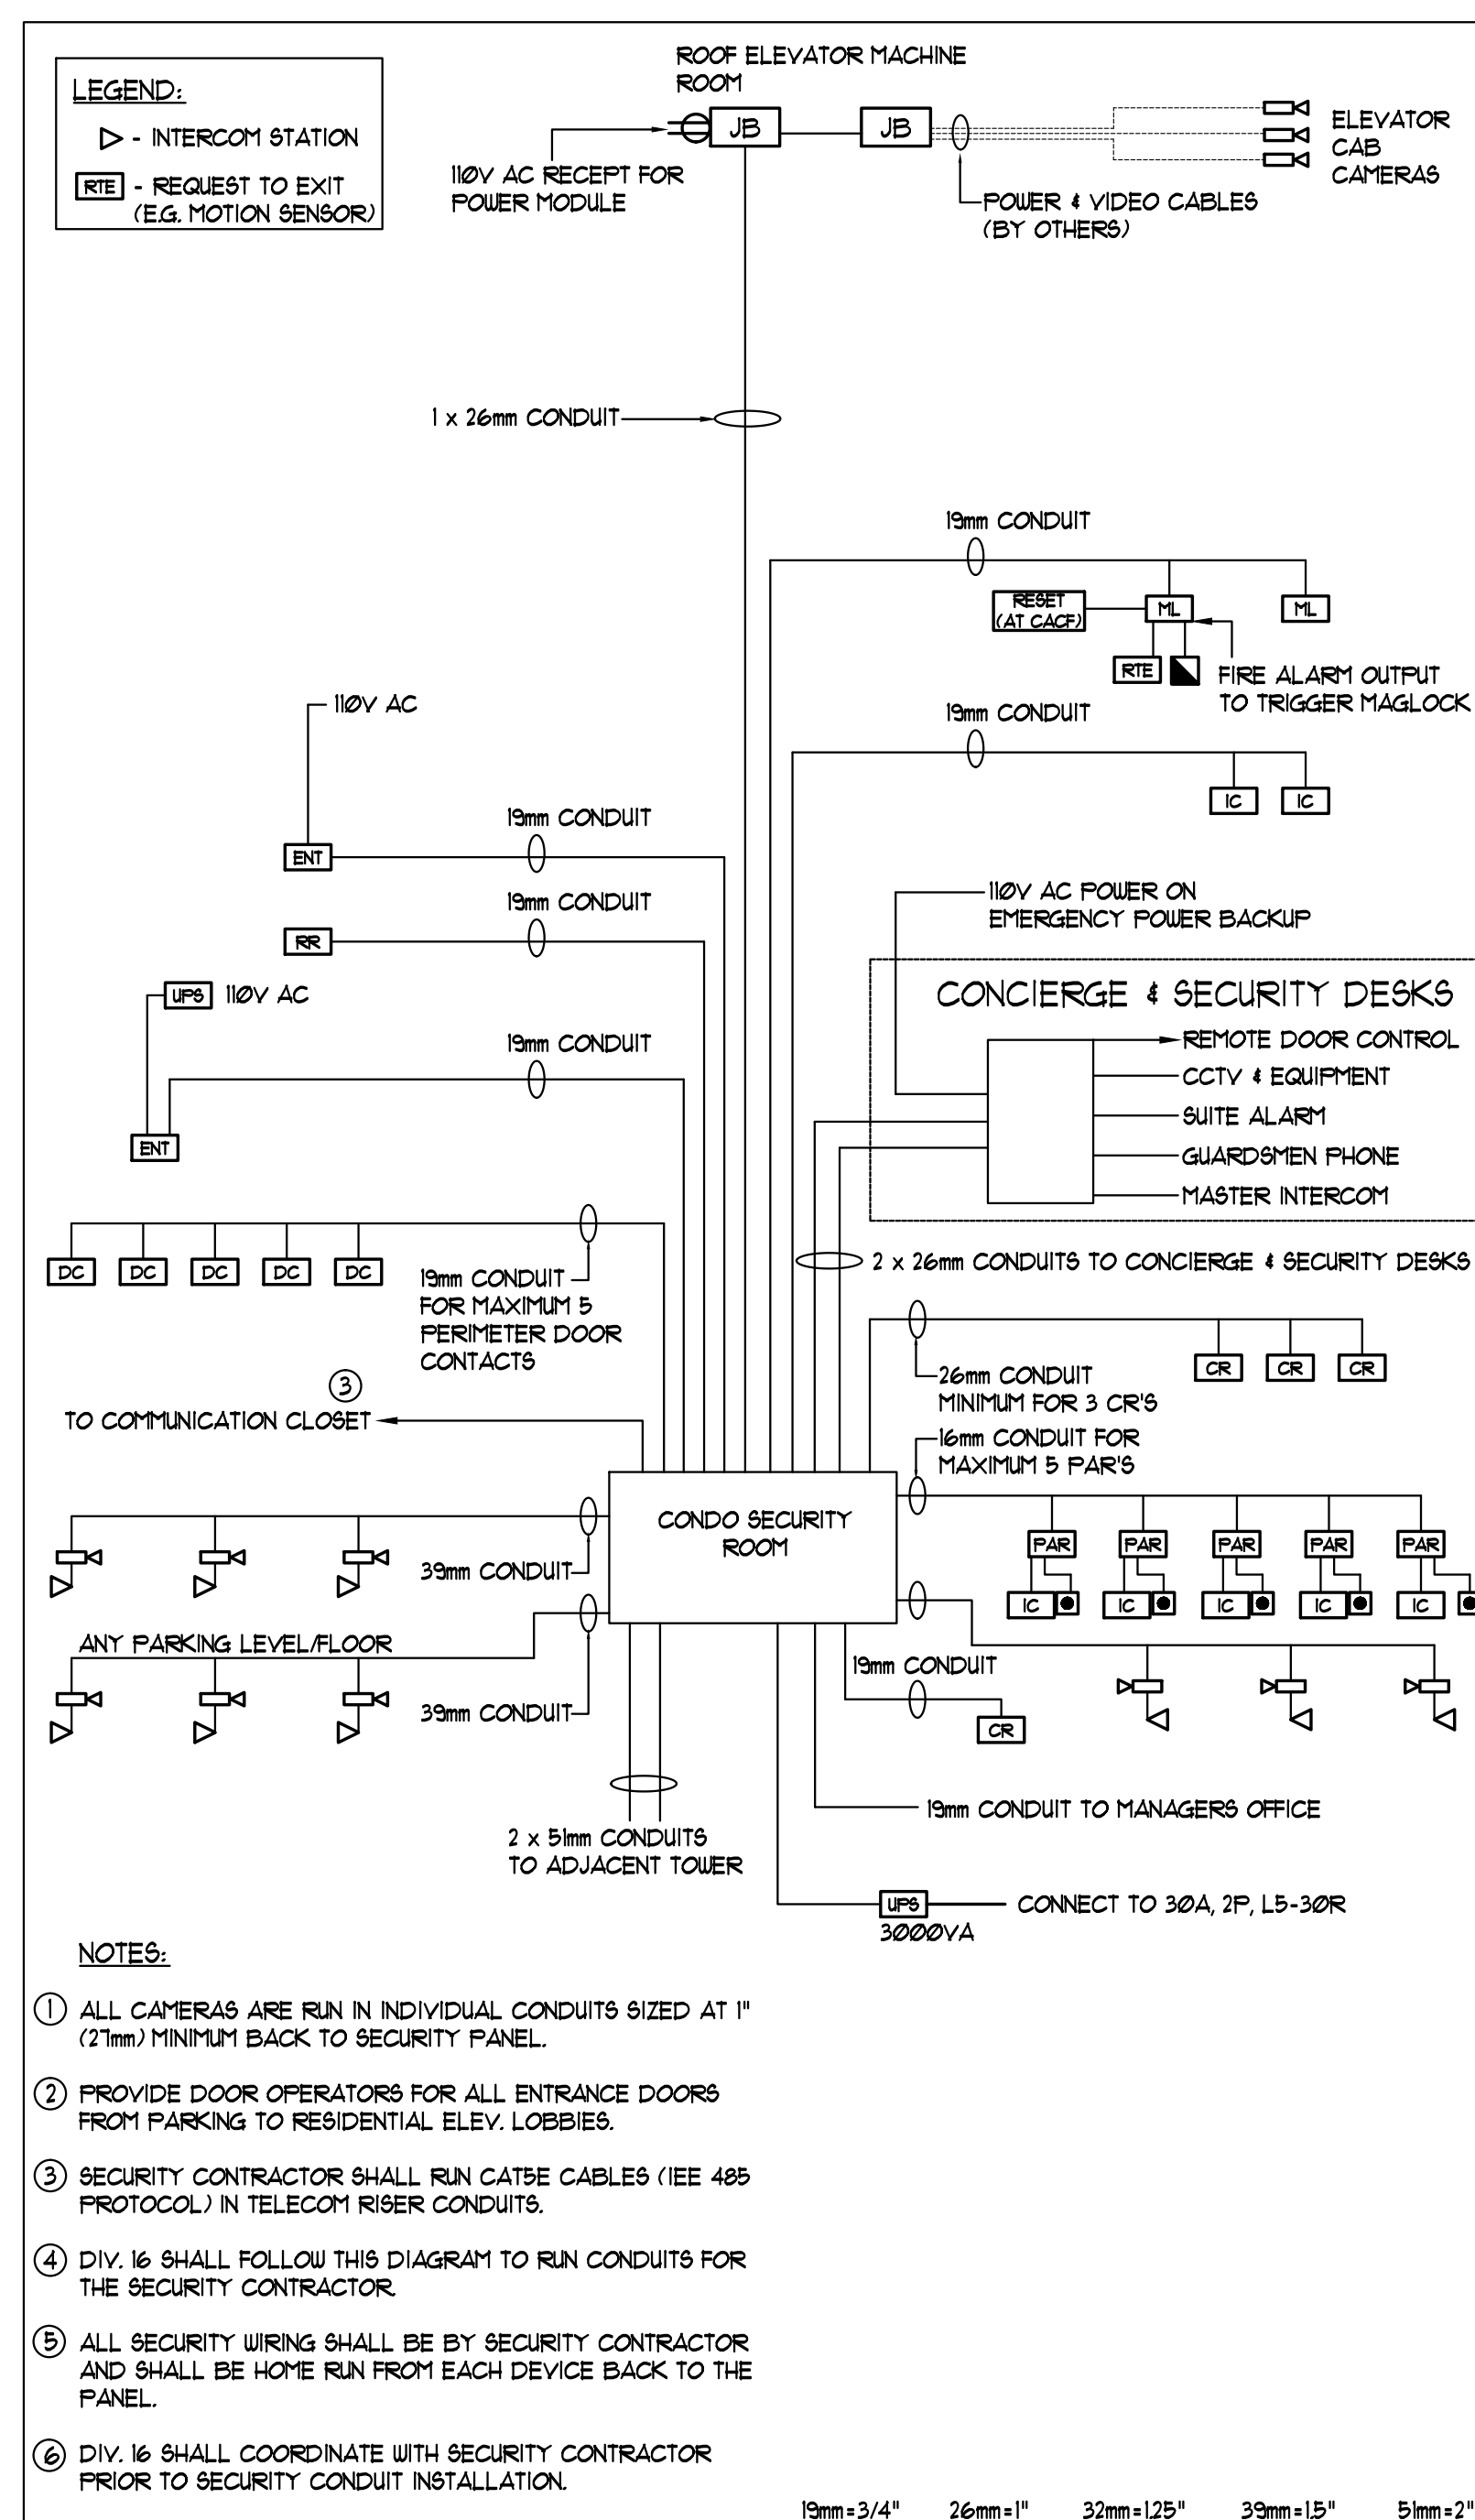

SECURITY CONDUIT CONNECTION DIAGRAM

ELECTRICAL LEGEND	
LIGHTING	
	FLUORESCENT LIGHT FIXTURE, TYPE AS INDICATED
	NIGHT LIGHT OR LIGHT CONNECTED TO EMERGENCY POWER
	CEILING POINT-DOWN LIGHT FIXTURE, INSCRIBED LETTER DENOTES TYPE
	POLE MOUNTED LIGHT FIXTURE, INSCRIBED LETTER DENOTES TYPE
	CAPPED CEILING LIGHT OUTLET
	TRACK LIGHT
	STRIP LIGHT
	UNDER CABINET FLUORESCENT LIGHT FIXTURE
	CEILING MOUNTED/WALL MOUNTED EXIT SIGN
	SINGLE/DUAL EMERGENCY LAMP REMOTE HEAD
	EMERGENCY BATTERY PACK
	OCCUPANCY SENSOR POWER PACKS
	SINGLE/THREE POLE SINGLE/THREE THROW TOGGLE SWITCH RESPECTIVELY, 1/2, 3/4, 1\"/>
	MASTER LIGHTING SHUT-OFF SWITCH
	SENSOR WALL SWITCH PIR SELF POWERED
	OCCUPANCY SENSOR CEILING MOUNTED
POWER	
	REGULAR DUPLEX RECEPTACLE
	DUPLEX RECEPTACLE GROUND FAULT INTERRUPT
	3-POLE T-SLOT DUPLEX RECEPTACLE
	SINGLE RECEPTACLE, TYPE AND CONFIGURATION AS SPECIFIED FOR DRIVER
	CONNECTION FOR OVEN/COOKTOP
	ABOVE COUNTER DEVICE
	CEILING MOUNTED DEVICES
	FLOOR MOUNTED DEVICES
	DISCONNECT SWITCH NON-FUSED
	DISCONNECT SWITCH FUSED
	COMBINATION STARTER
	FRACTIONAL MOTOR/FAN DIRECT CONNECTION
	DIRECT CONNECTION SINGLE PHASE
	DIRECT CONNECTION THREE PHASE
	THERMOSTAT
	ENTRY SENSOR
	HEAT TRACE
	ELECTRICAL HEATER
	ELECTRICAL PANEL / SECURITY PANEL
TELECOMMUNICATION	
	TV/CABLE OUTLET
	TELEPHONE OUTLET
	TELEPHONE TV CABLE (MULTI-PORT OUTLET)
	DATA OUTLET
	DATA/TELEPHONE OUTLET
	IN SUITE TELECOMM. BOX CU RECEPTACLE
	UP LOCATION
	VIDEO INTERCOM
	RADIO RECEIVER
SECURITY	
	INTERCOM / ENTRANCE PHONE
	INTERCOM WITH CAMERA
	PANIC BUTTON / PANIC INTERCOM STATION
	CARD READER
	AUTOMATIC RELEASE CARD ACCESS/RADIO RECEIVER
	ELECTRIC STRIKE
	MAGLOCK
	DOOR CONTACT / WINDOW CONTACT
	GLASS BREAK DETECTOR
	AUTOMATIC DOOR OPERATOR
	MOTION DETECTOR
	PUSH BUTTON
	SECURITY CAMERA
LIFE SAFETY	
	FIRE ALARM SMOKE DETECTOR
	FIRE ALARM
	FIRE ALARM DUCT TYPE SMOKE DETECTOR
	FIRE ALARM HEAT DETECTOR
	FIXED TEMP 58 C DEGREE HEAT DETECTOR
	MOISTURE PROOF HEAT DETECTOR
	CO ALARM
	COMBINATION SMOKE & CO ALARM
	CO SENSOR / NO SENSOR
	FIRE ALARM MANUAL PULL STATION
	FIREFIGHTER'S HANDSET
	FIRE ALARM SPEAKER/STROBE WALL MTD.
	FIRE ALARM SPEAKER WALL MTD.
	FIRE ALARM SPEAKER/STROBE CEILING MTD.
	FIRE ALARM SPEAKER CEILING MTD.
	FIRE ALARM ANNUNCIATOR PANEL
	FIRE ALARM CONTROL PANEL

NOVA	RE-USED FOR TENDER	ST
PROJ# 1	RE-USED FOR TENDER	ST
PROJ# 2	RE-USED FOR TENDER	ST
115 West Beaver Creek Road, Unit 31 Richmond Hill, Ontario L4B 3M1 Tel: 905 882-5445 Fax: 905 882-5441 Email: csa@novatranseng.com	
DRAWING TITLE SDP, COMMUNICATION & SECURITY RISER DIAGRAM	
PROJECT TITLE ALEXANDRA PARK	
38 CAMERON STREET, BLOCK II TORONTO ONTARIO	
DRAWN BY S.O.	CHECKED BY S.T.
DATE FEB, 13	SCALE N.T.S.
PROJECT NUMBER 1313	DRAWING NUMBER E-31 OF